

© Copyright 2024 The LKA Partners, Inc. This document and the information contained herein may not be reproduced or excerpted from without the express written permission of The LKA Partners, Inc. Unauthorized copying, disclosure or distribution is prohibited by copyright law.

Meridian Ranch Fieldhouse

Tax Parcel Schedule Number(s) - 4220303009 & 4220303093
Phase 1 - Fieldhouse, 10559 Rainbow Bridge Dr
Phase 2 - Office Building, 10575 Rainbow Bridge Dr
Peyton, CO 80831

Meridian Service Metro District
11886 Stapleton Drive
Falcon, CO 80831


El Paso County
Major Commercial Site
Development Plan

Drawn: SLH
Checked: DKO
Issued: 02/21/24
Revised:


Floor Plans

DP2.2

Project No. 23-012
The LKA Partners Incorporated

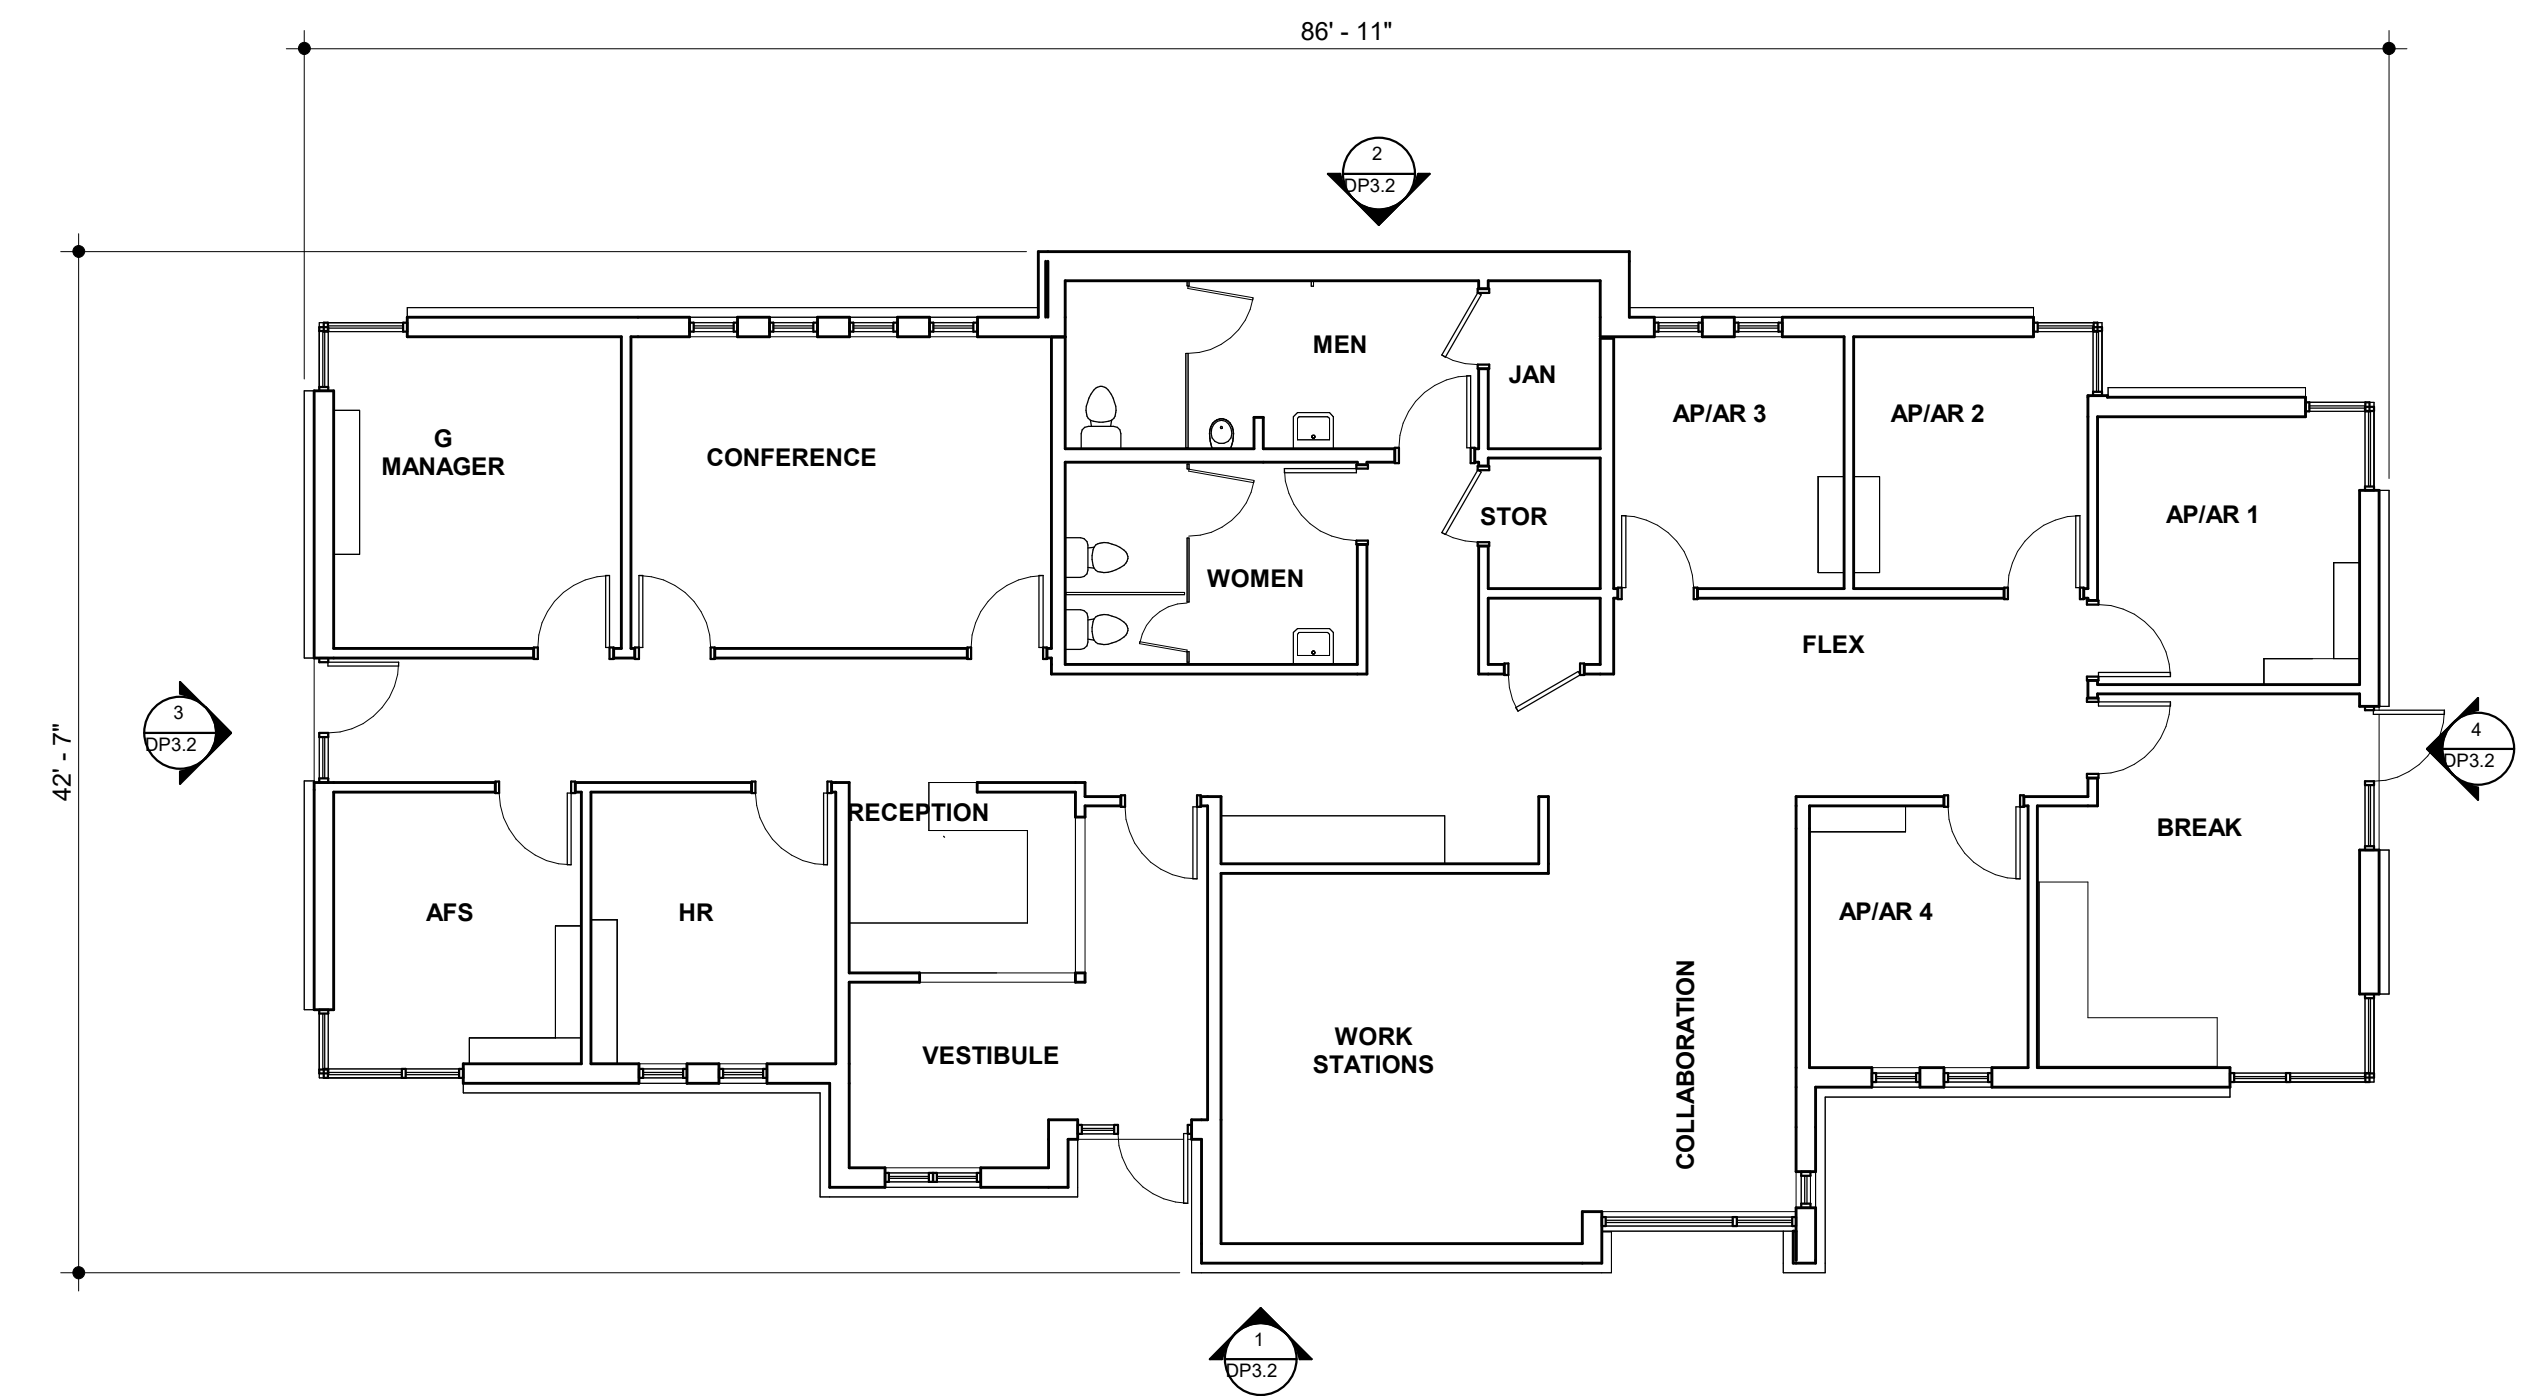

1 Floor Plan
Scale: 1/8" = 1'-0"

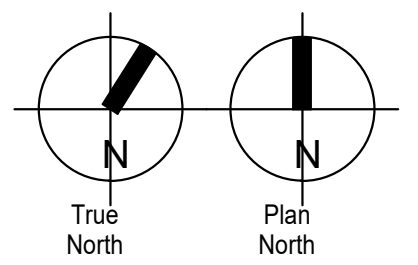

© Copyright 2024 The LKA Partners, Inc. This document and the information contained herein may not be reproduced or excerpted from without the express written permission of The LKA Partners, Inc. Unauthorized copying, disclosure or construction use is prohibited by copyright law.

Meridian Service Metropolitan District Offices
Tax Parcel Schedule Number(s) - 11886
Phase 1 - Fieldhouse, 10559 Rainbow Bridge Dr
Phase 2 - Office Building, 10575 Rainbow Bridge Dr
Peyton, CO 80831

Meridian Service Metro District
11886 Stapleton Drive
Falcon, CO 80831

El Paso County
Major Commercial Site
Development Plan

Drawn: SLH
Checked: DKO
Issued: 12/31/19
Revised:

Office Building Plan

DP2.3

Project No. 23-014
The LKA Partners Incorporated