

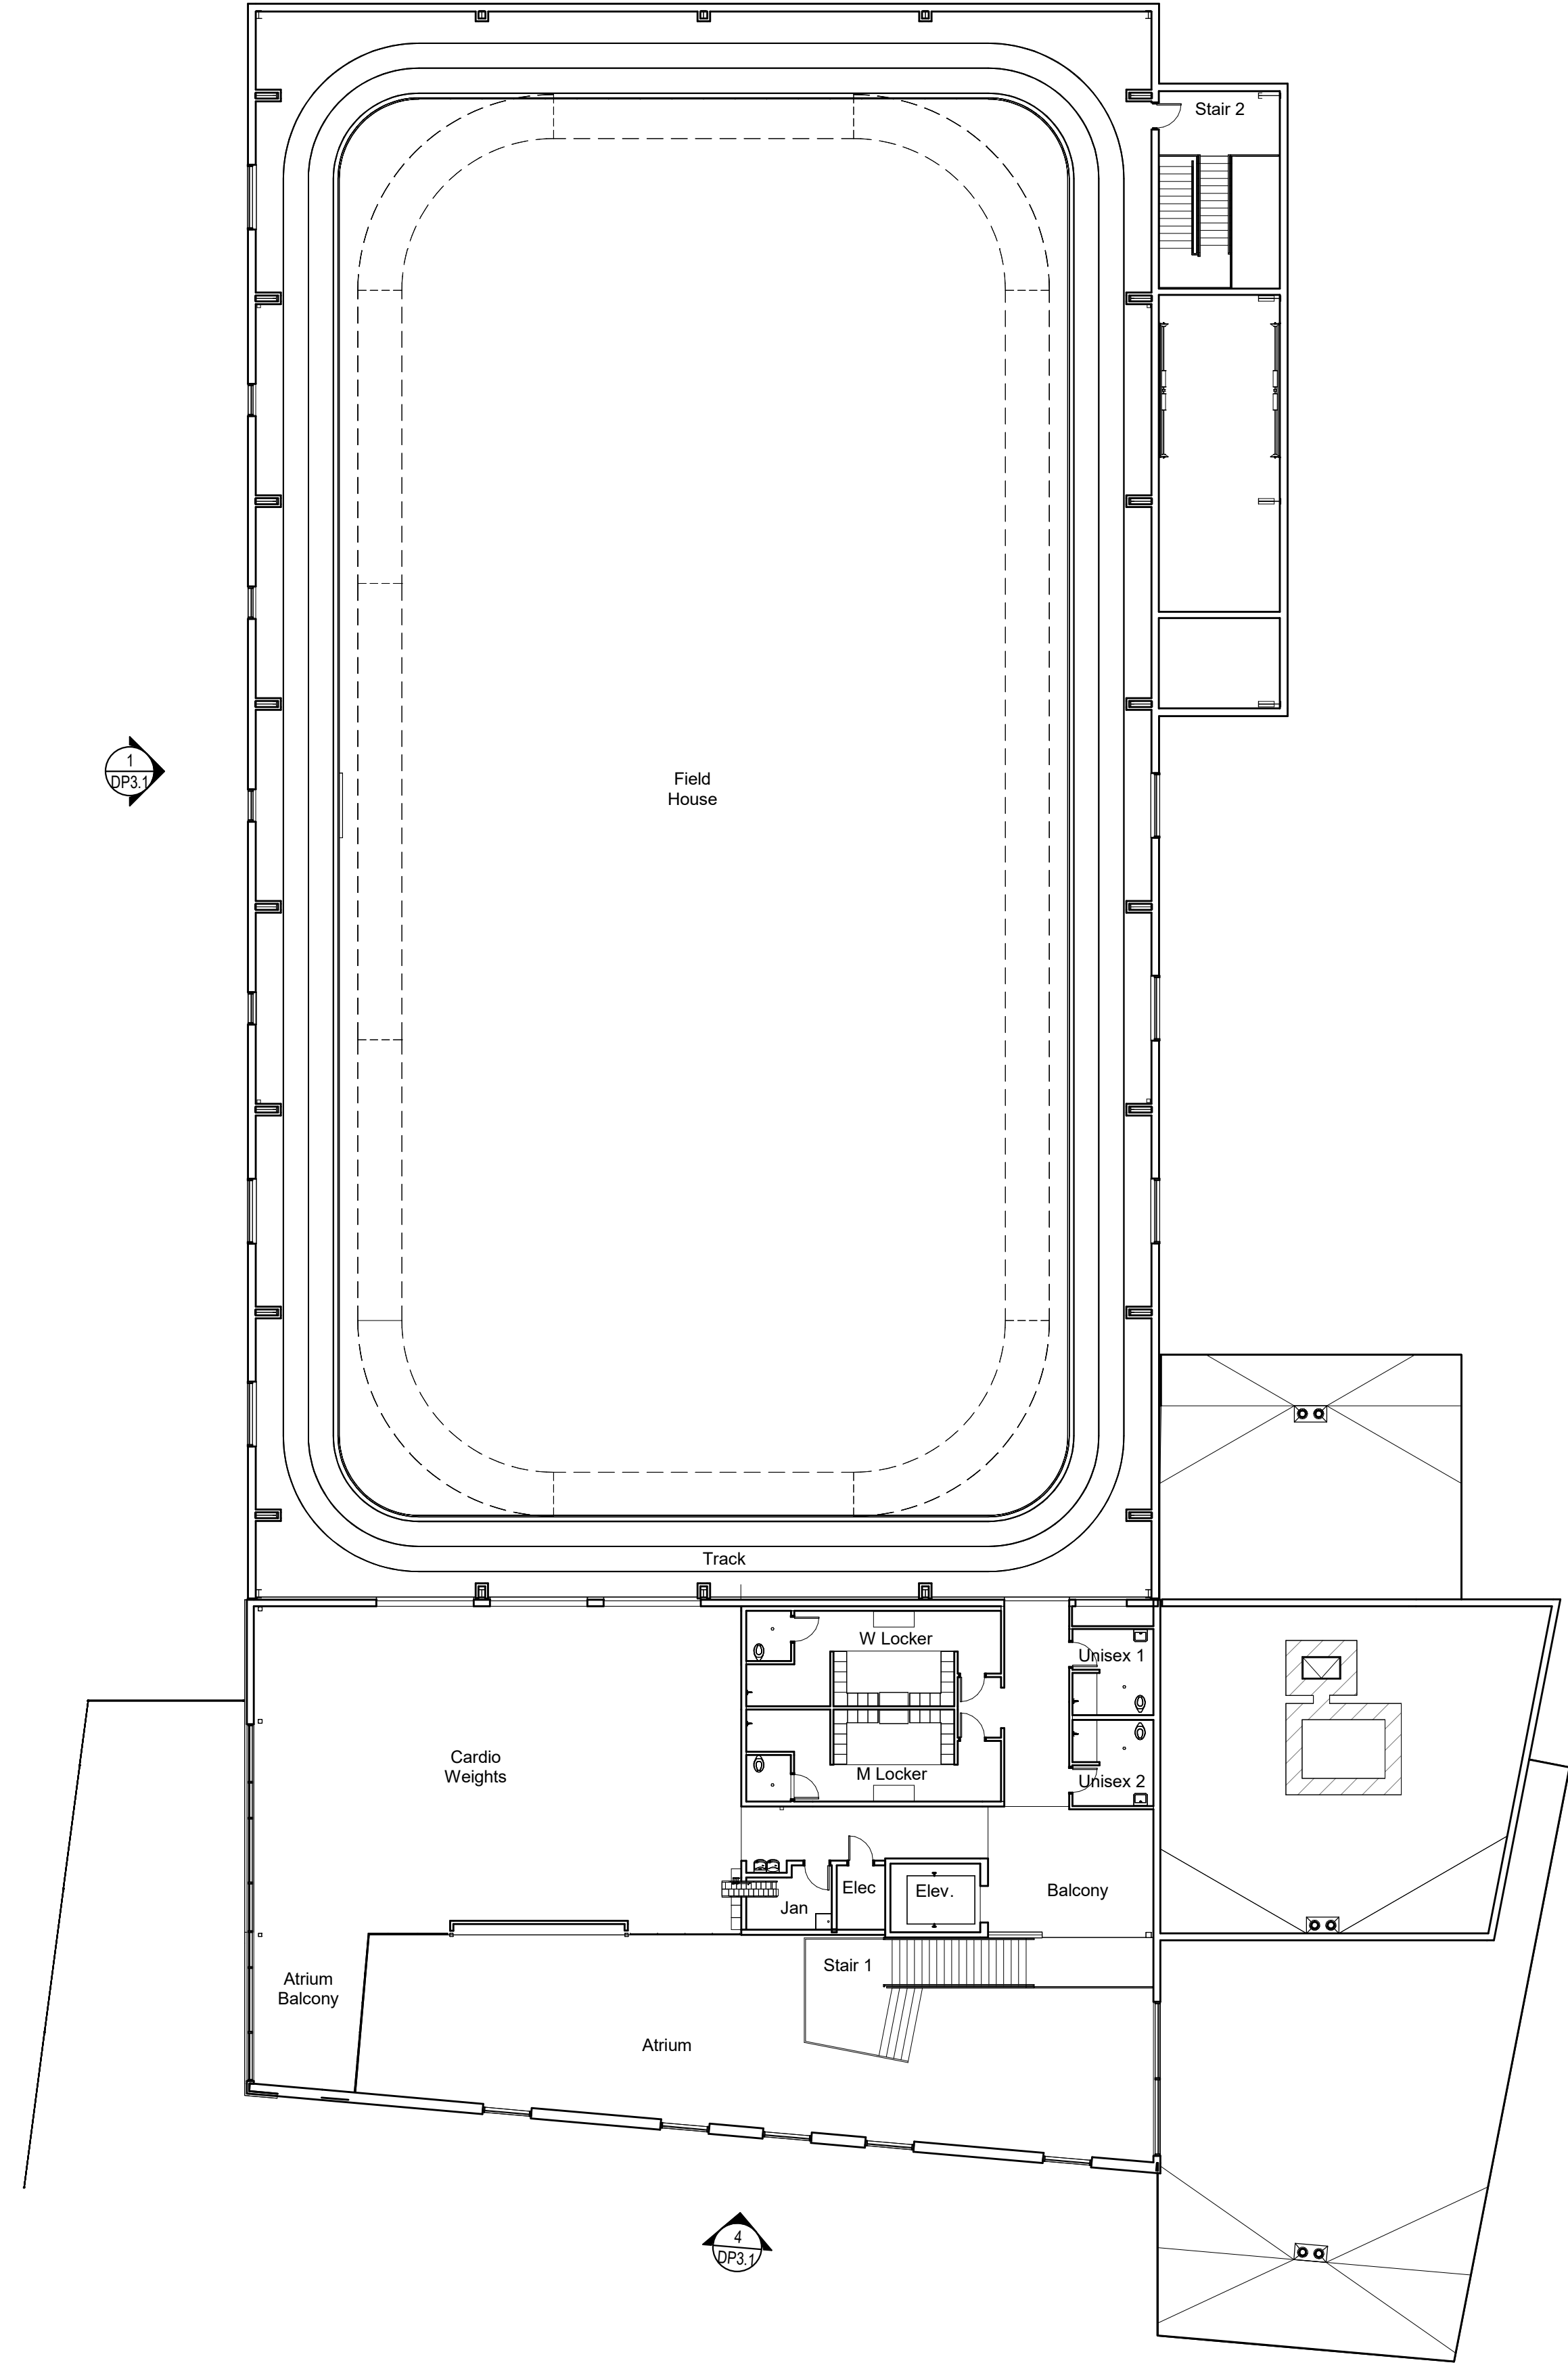


17 Mezzanine
Scale: 1/16" = 1'-0"

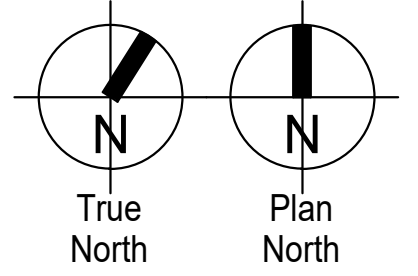

9 Main Level
Scale: 1/16" = 1'-0"

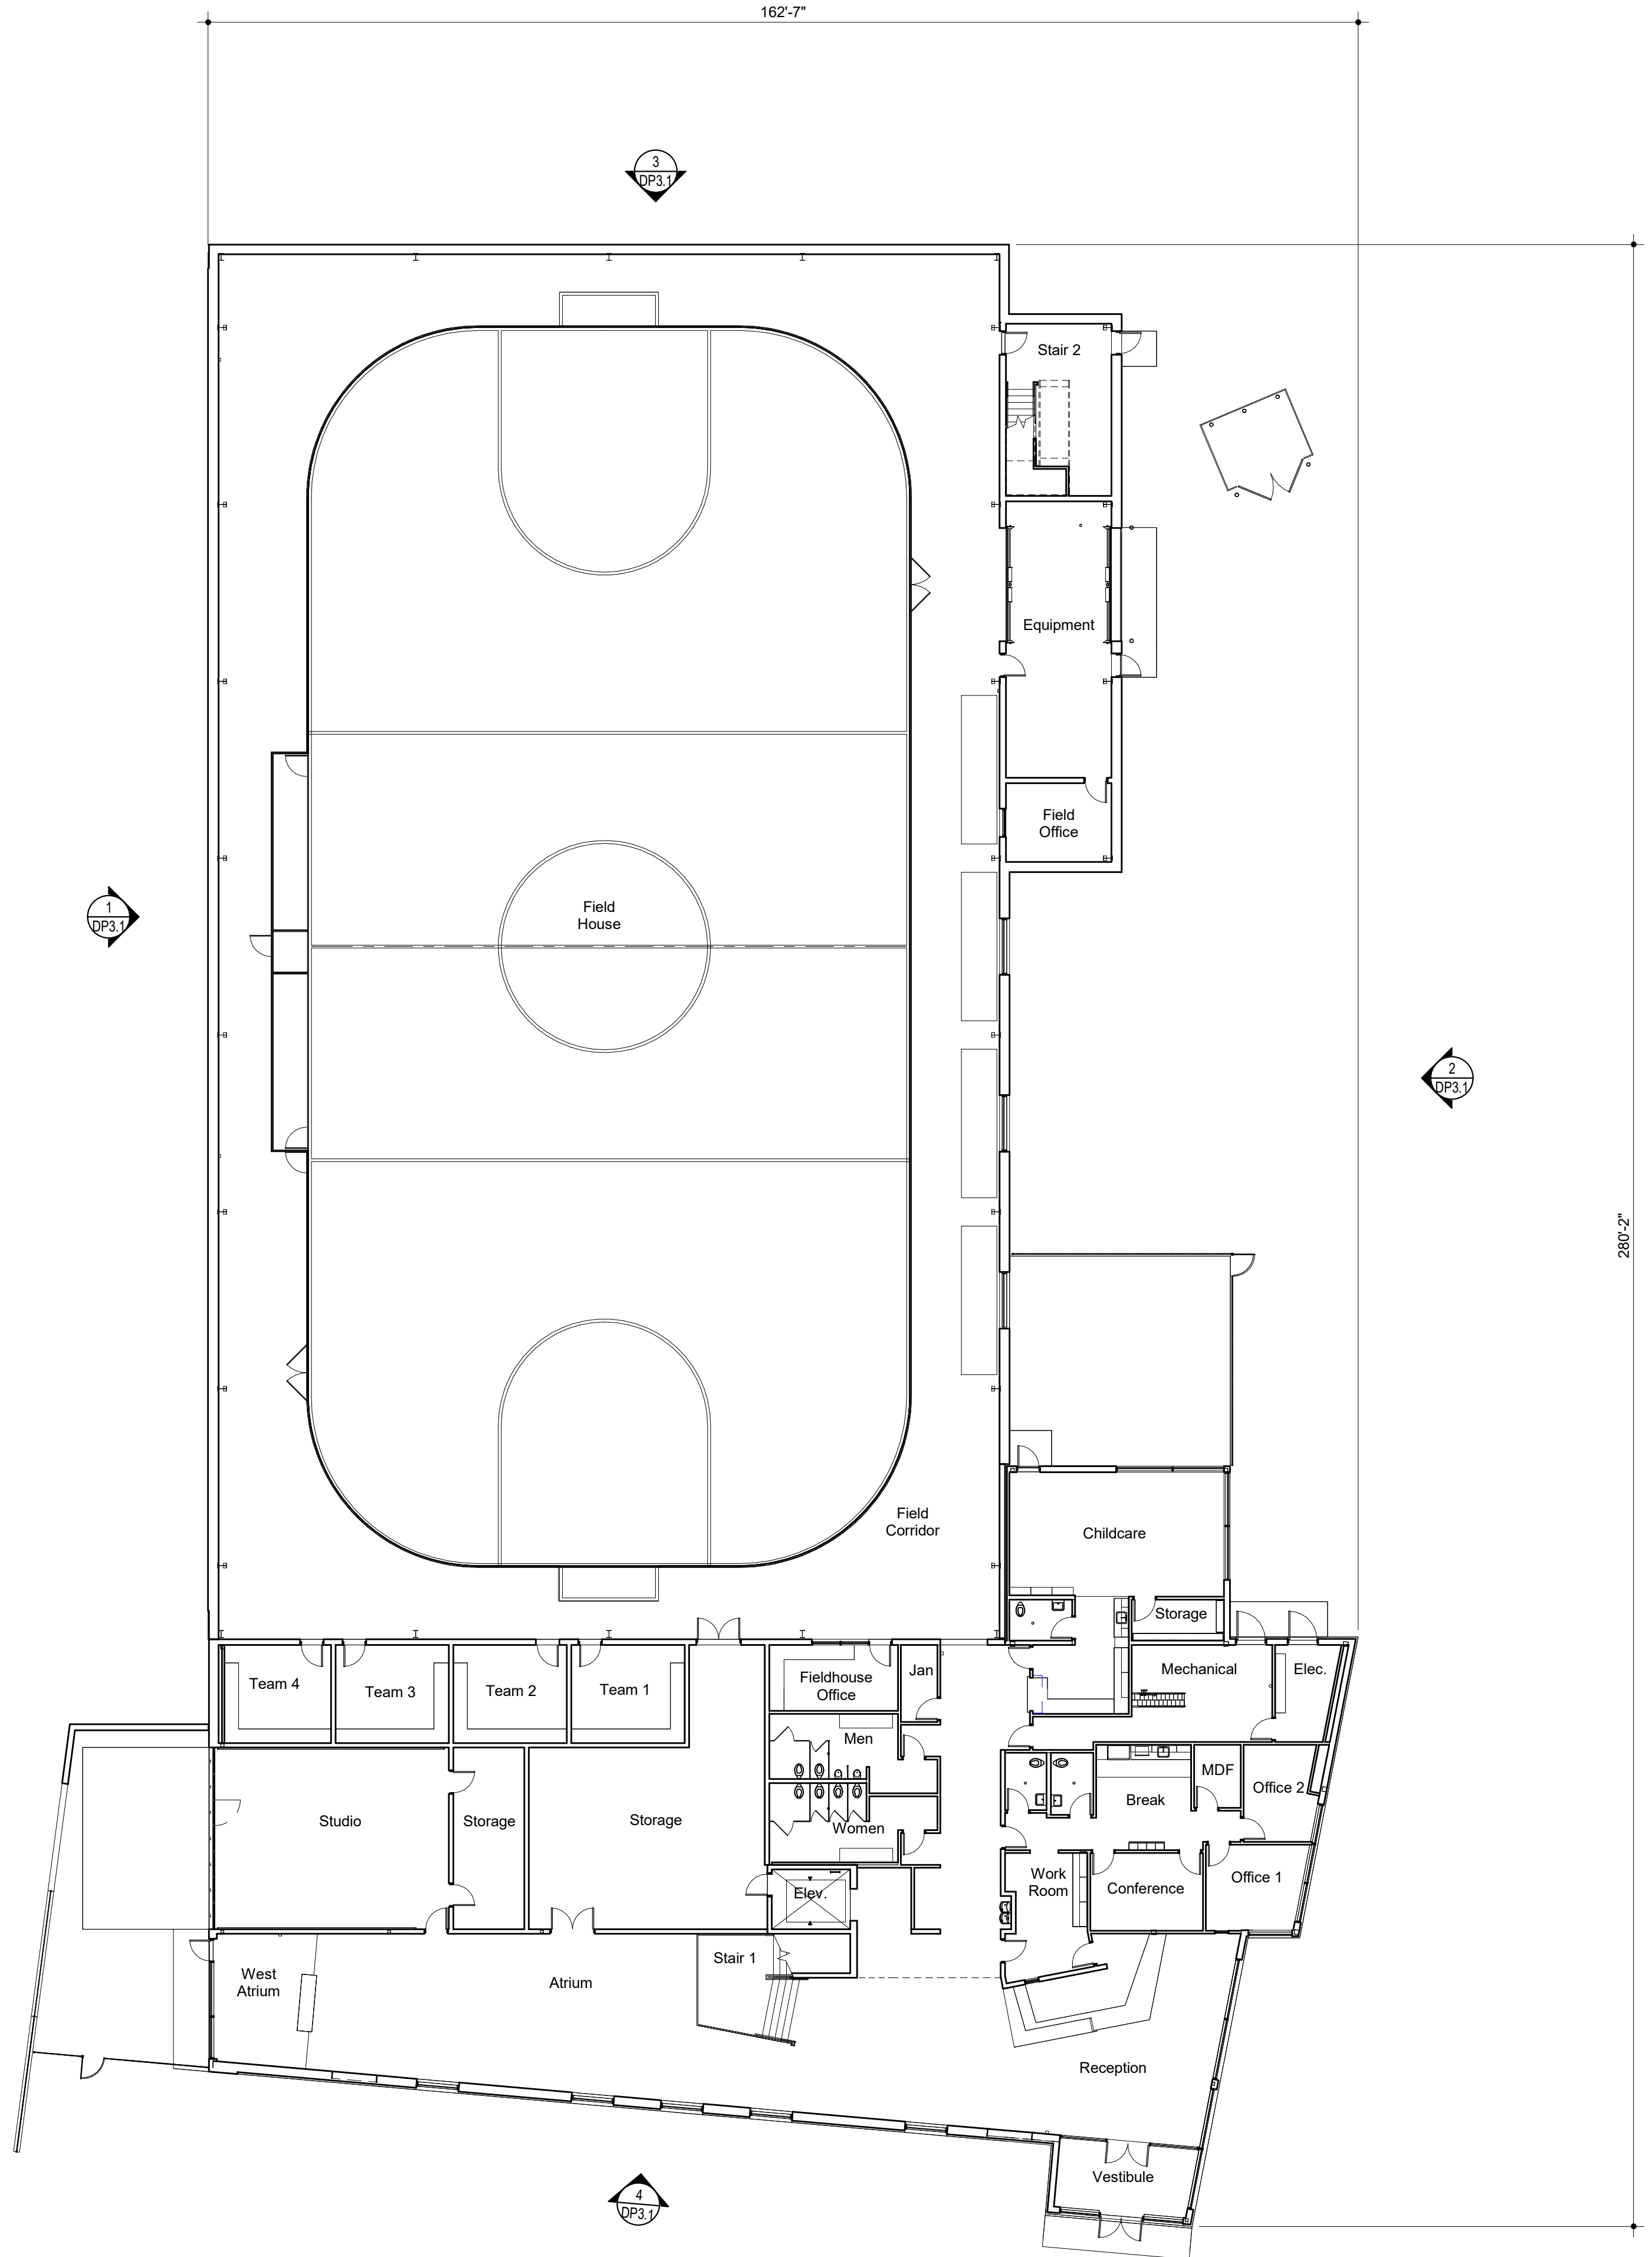

© Copyright 2024 The LKA Partners, Inc. This document and the information contained herein may not be reproduced or excerpted from without the express written permission of The LKA Partners, Inc. Unauthorized copying, disclosure or construction use are prohibited by copyright law.

Meridian Ranch Fieldhouse

Meridian Service Metro District
Rainbow Bridge Dr
Peyton, CO 80831


Please use preliminary addresses assigned by Enumerations as 10575 & 10559 Rainbow Bridge Dr.

Please include tax parcel schedule numbers:
4220303009 &
4220303093


El Paso County
Major Commercial Site
Development Plan

Drawn: _____ SLH
Checked: _____ DKO
Issued: _____ 02/21/24
Revised: _____

Floor Plans

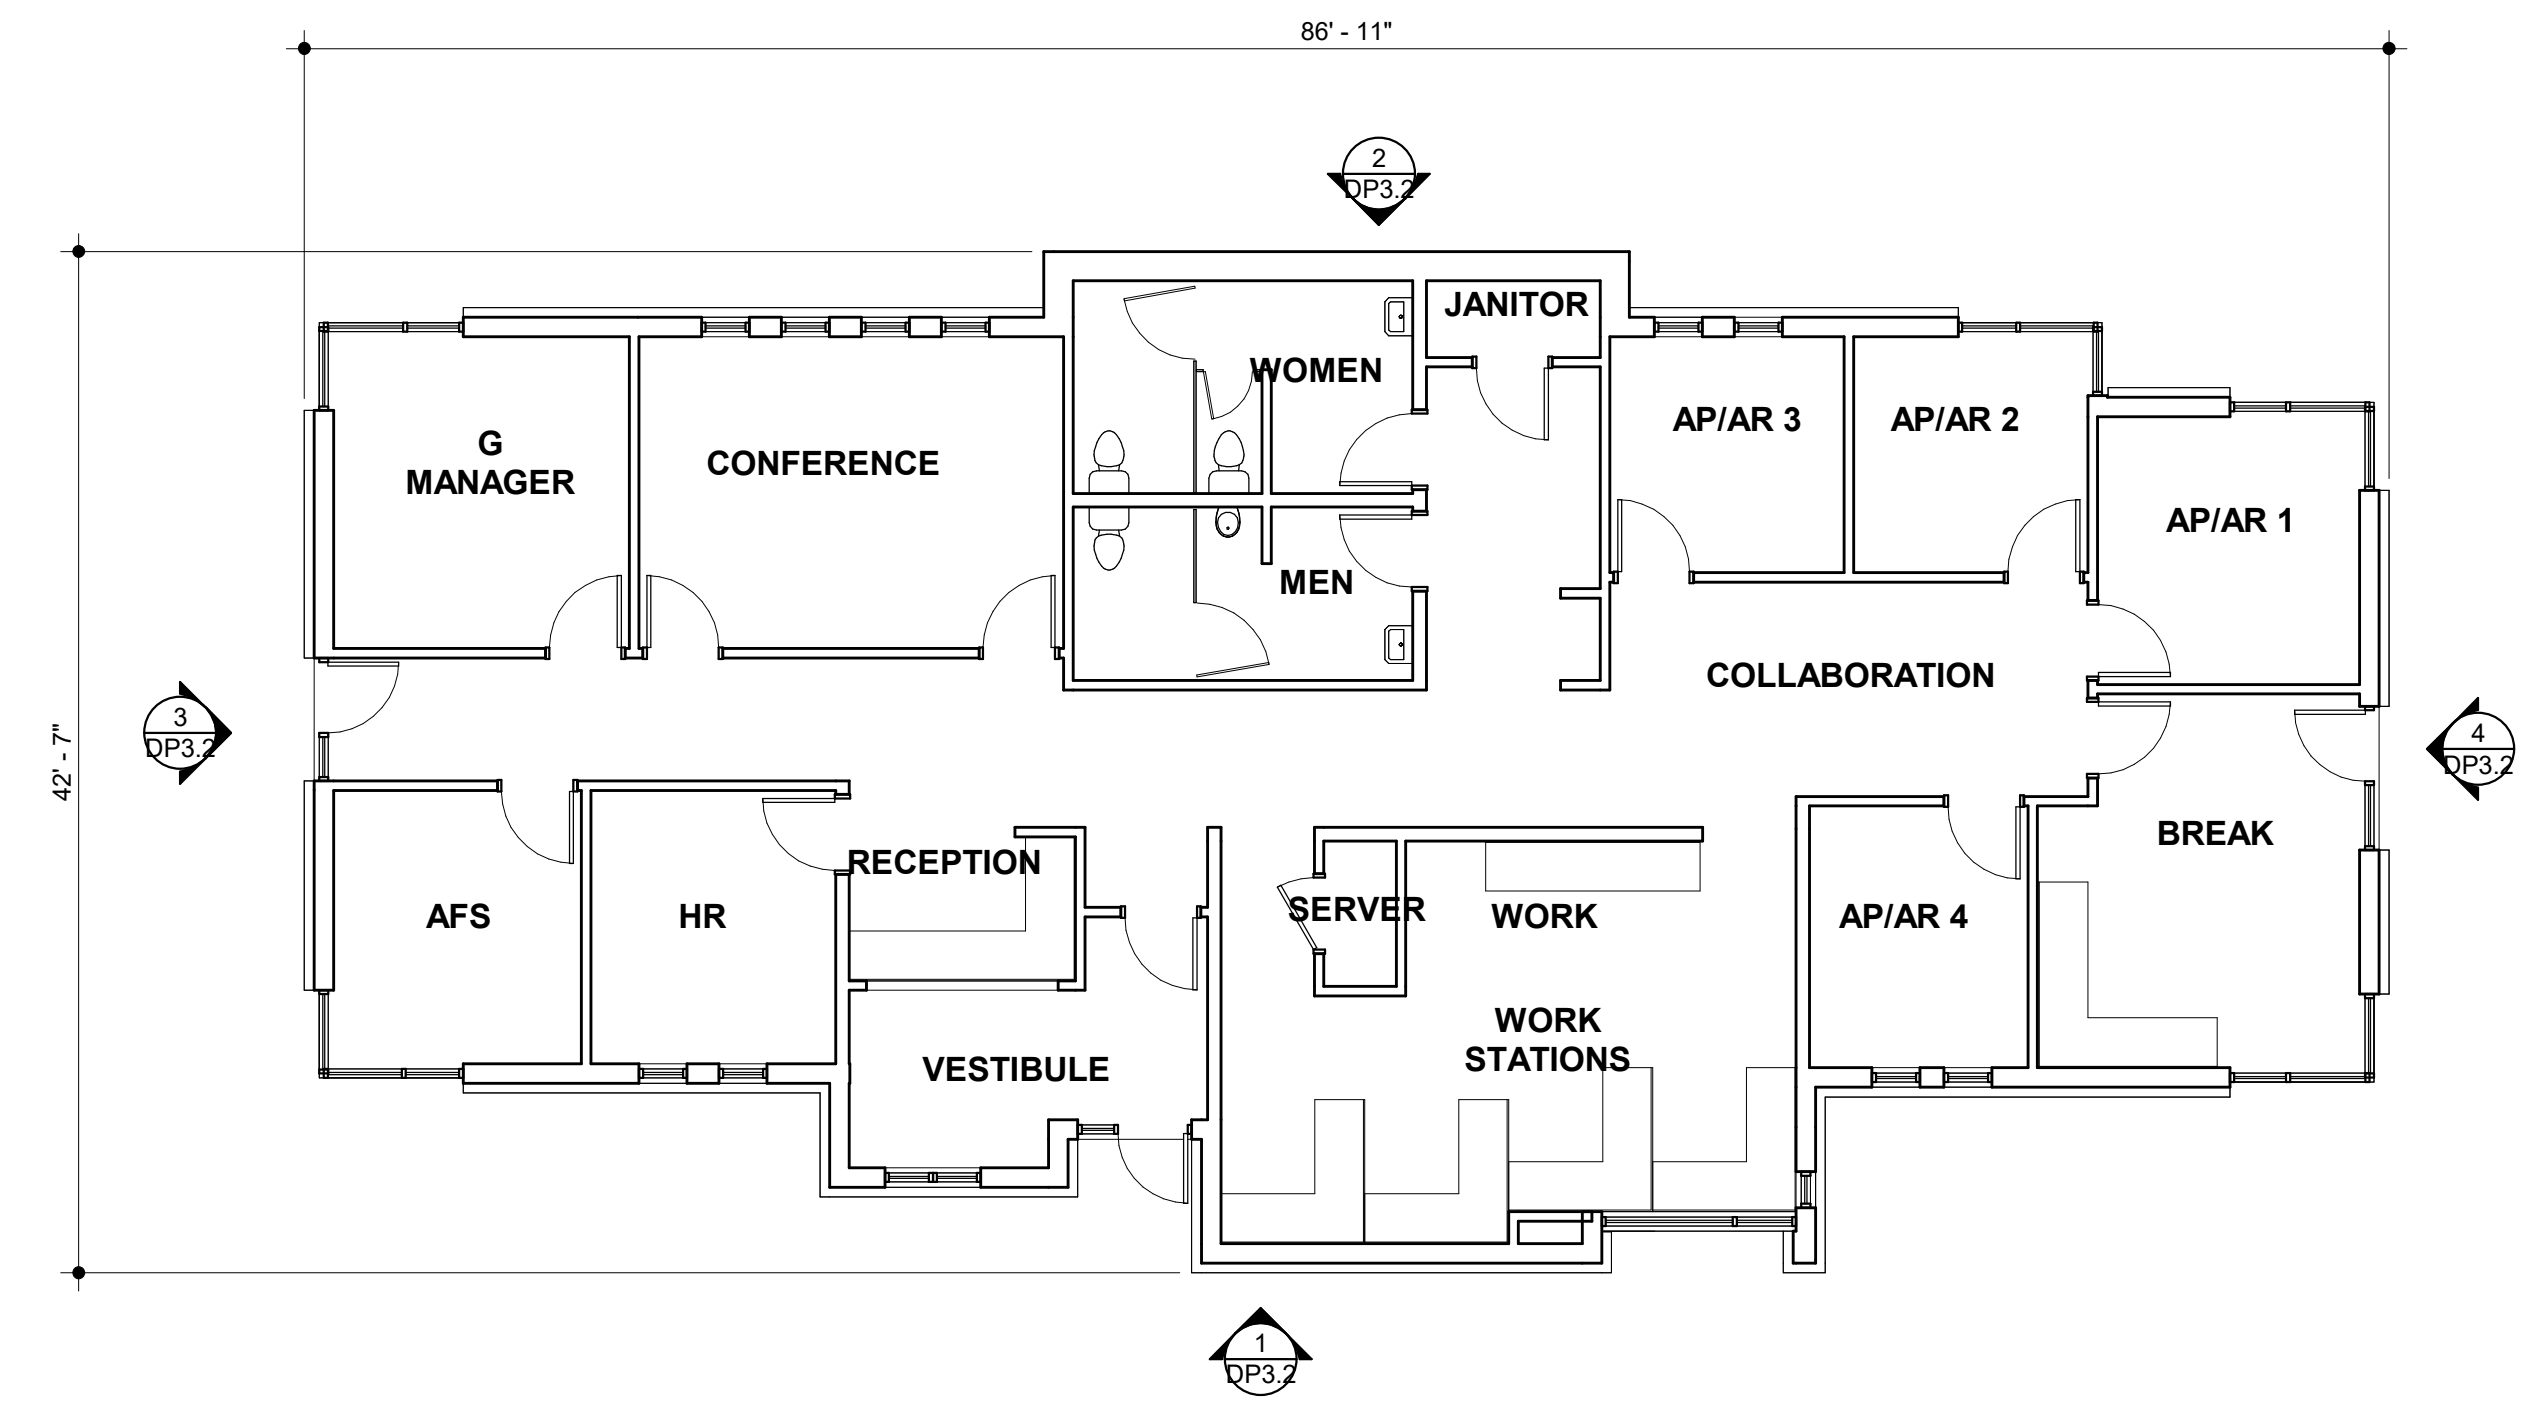

1 Floor Plan
Scale: 1/8" = 1'-0"

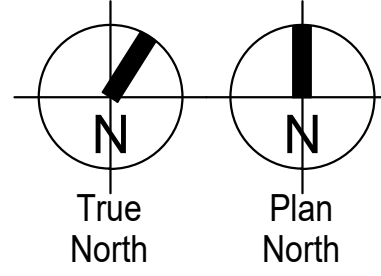

© Copyright 2024 The LKA Partners, Inc. This document and the information contained herein may not be reproduced or excerpted from without the express written permission of The LKA Partners, Inc. Unauthorized copying, disclosure or construction use are prohibited by copyright law.

Meridian Service Metropolitan District Offices
Meridian Service Metro District
Rainbow Bridge Dr
Payton, CO 80831

El Paso County Major Commercial Site Development Plan

Drawn: SLH
Checked: DKO
Issued: 12/31/19
Revised:

Office Building Plan