



DATE PRINTED: Tuesday, December 20, 2018
LAST SAVED: Thursday, December 20, 2018
PRINTED BY: Adams Architects pc

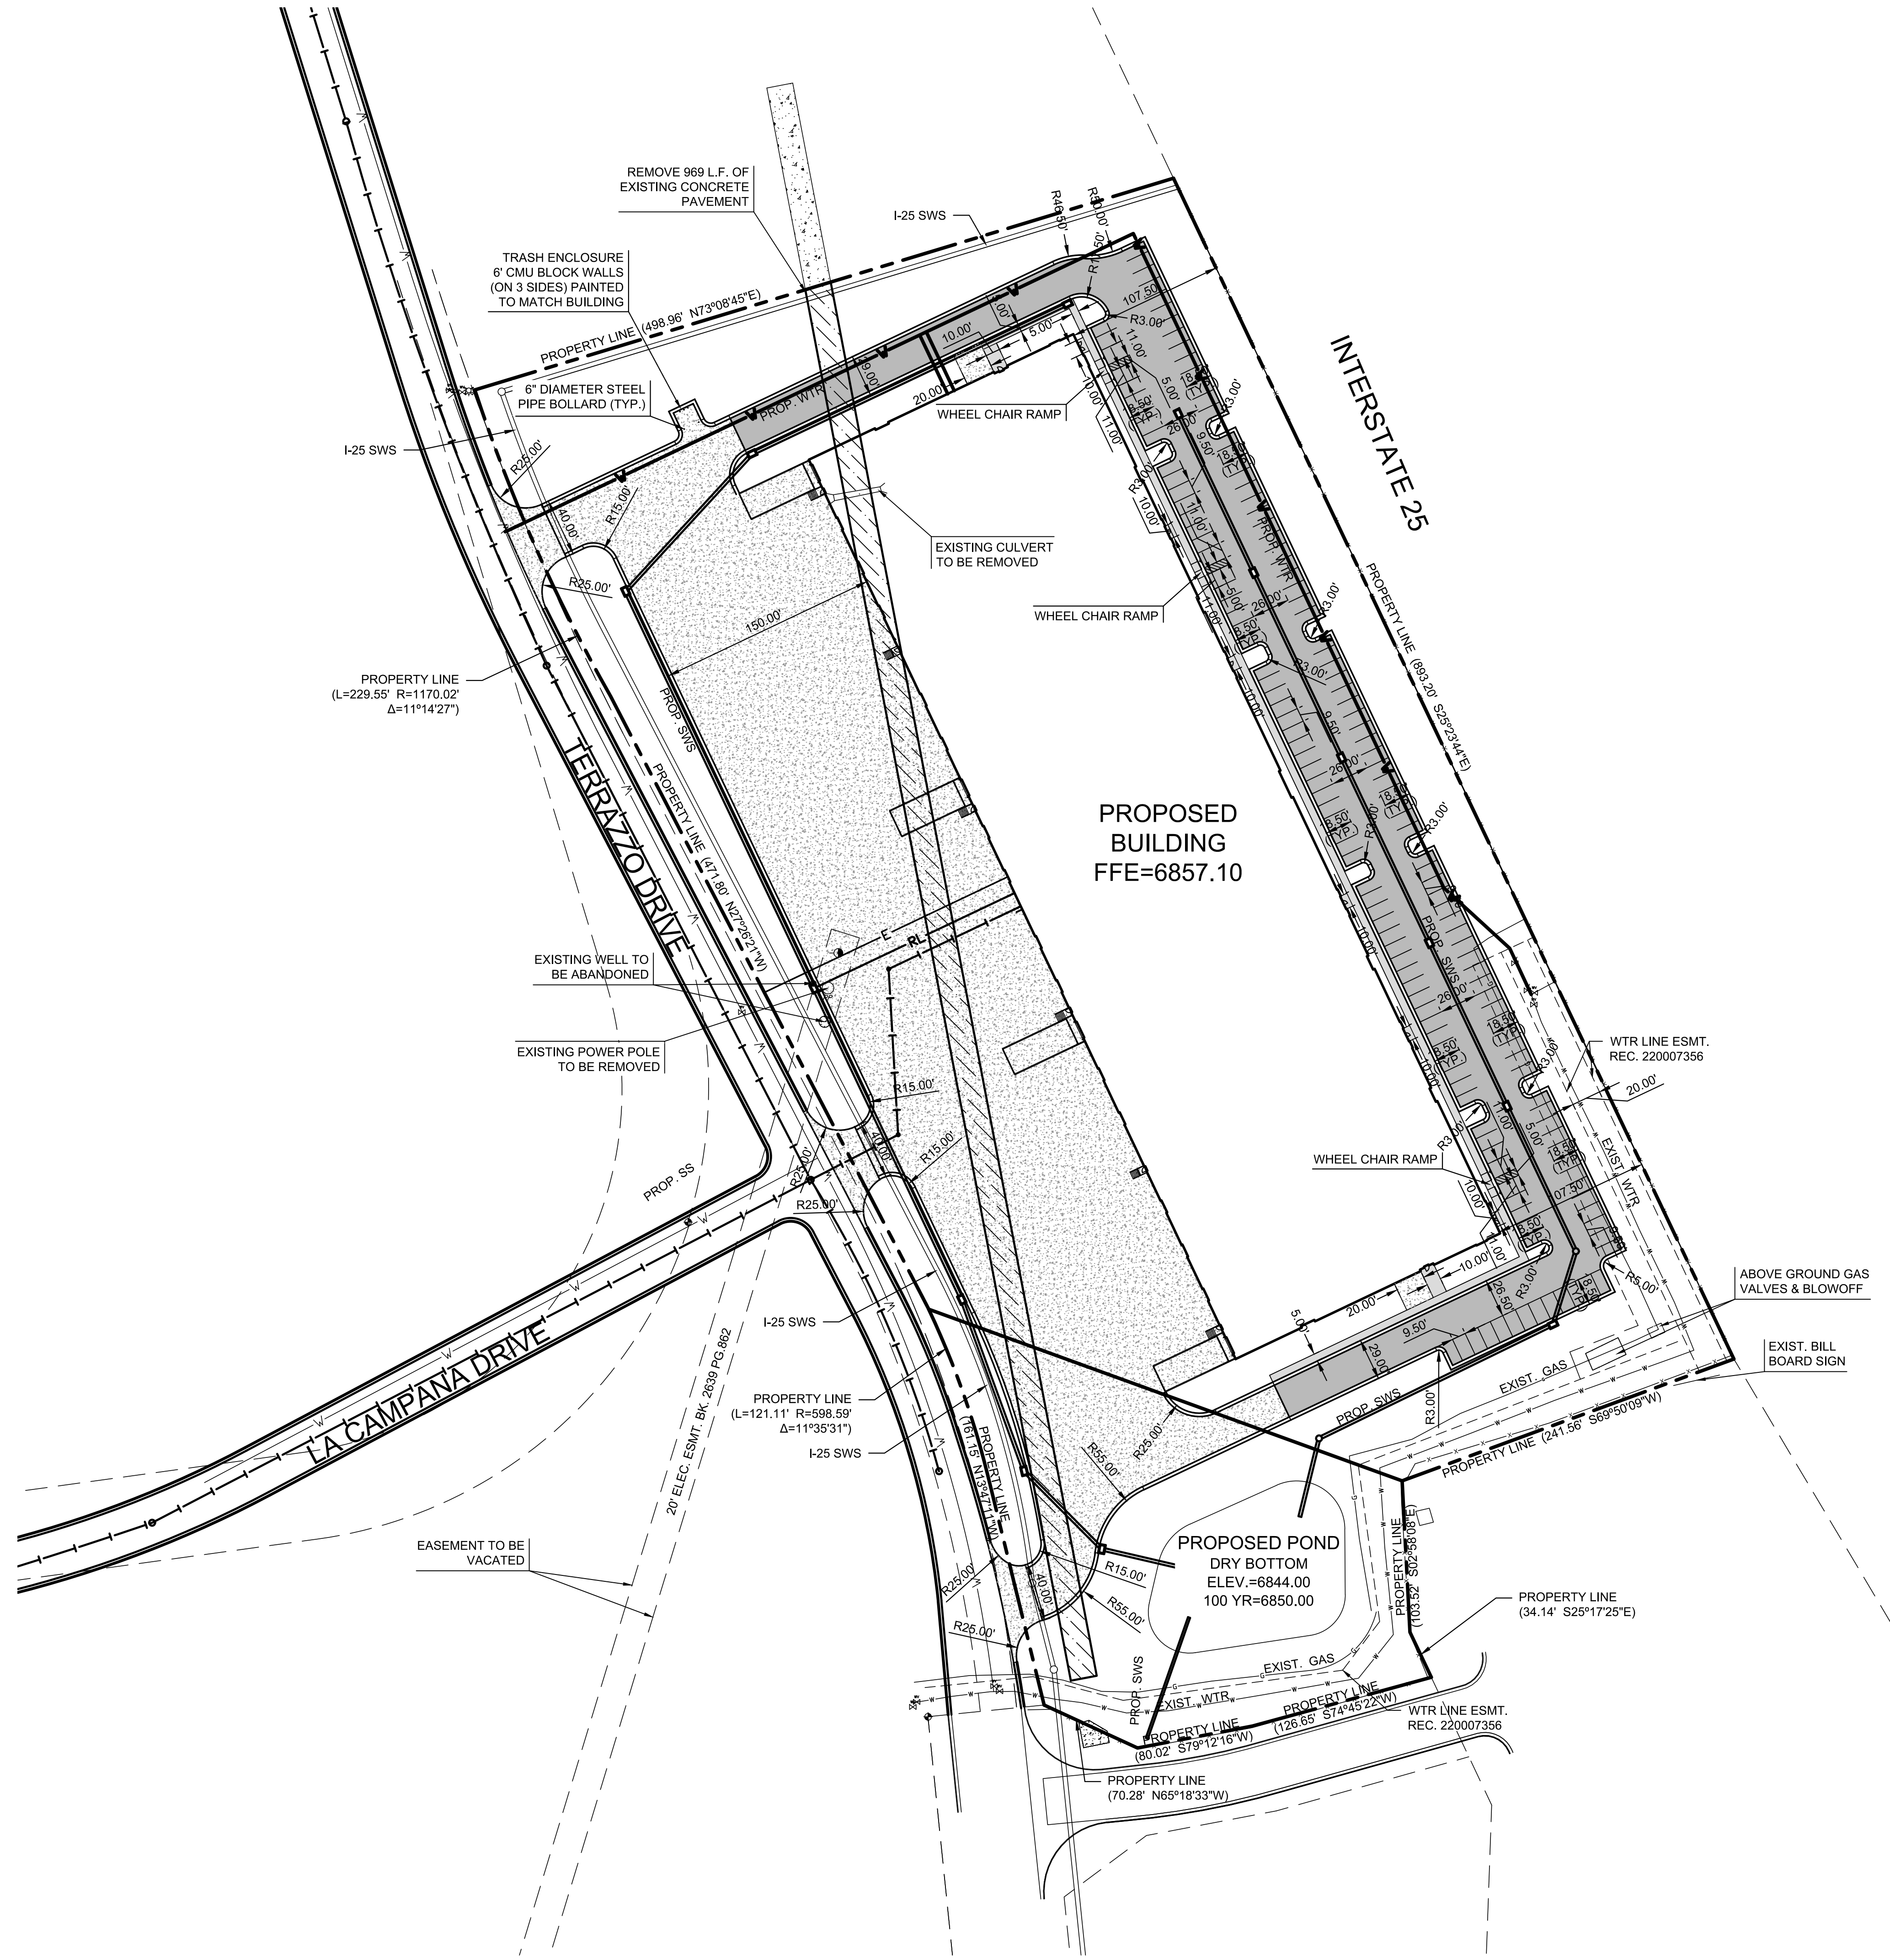

LEGEND

	EXISTING SANITARY SEWER		5.5" ASPHALTIC PAVEMENT
	EXISTING WATER LINE		6" CONCRETE PAVEMENT
	EXISTING STORM SEWER		4" CONCRETE SIDEWALK
	EXISTING UNDERGROUND ELECTRIC		PARKING STALL COUNT
	EXISTING OVERHEAD ELECTRIC		PROPOSED SLEEVE
	EXISTING GAS LINE		

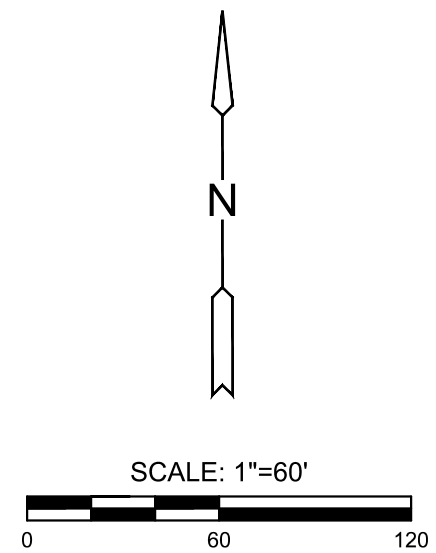


C20.000.00

CONCEPT
DESIGN

MONUMENT WAREHOUSE

ADDRESS UNKNOWN
MONUMENT, COLORADO

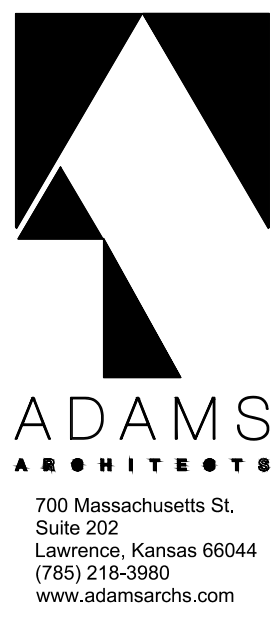

APPROVED BY:

Name: --- Date: ---
Name: --- Date: ---
Name: --- Date: ---

UNLESS A PROFESSIONAL SEAL WITH SIGNATURE AND DATE IS AFFIXED, THIS DOCUMENT IS PRELIMINARY AND IS NOT INTENDED FOR CONSTRUCTION.


REVISIONS

No.	Description	Date


Rel. Date: 01-08-21

SITE PLAN

DATE PRINTED: Tuesday, December 20, 2018
LAST SAVED: Thursday, December 20, 2018
PRINTED BY: Adams Architects pc

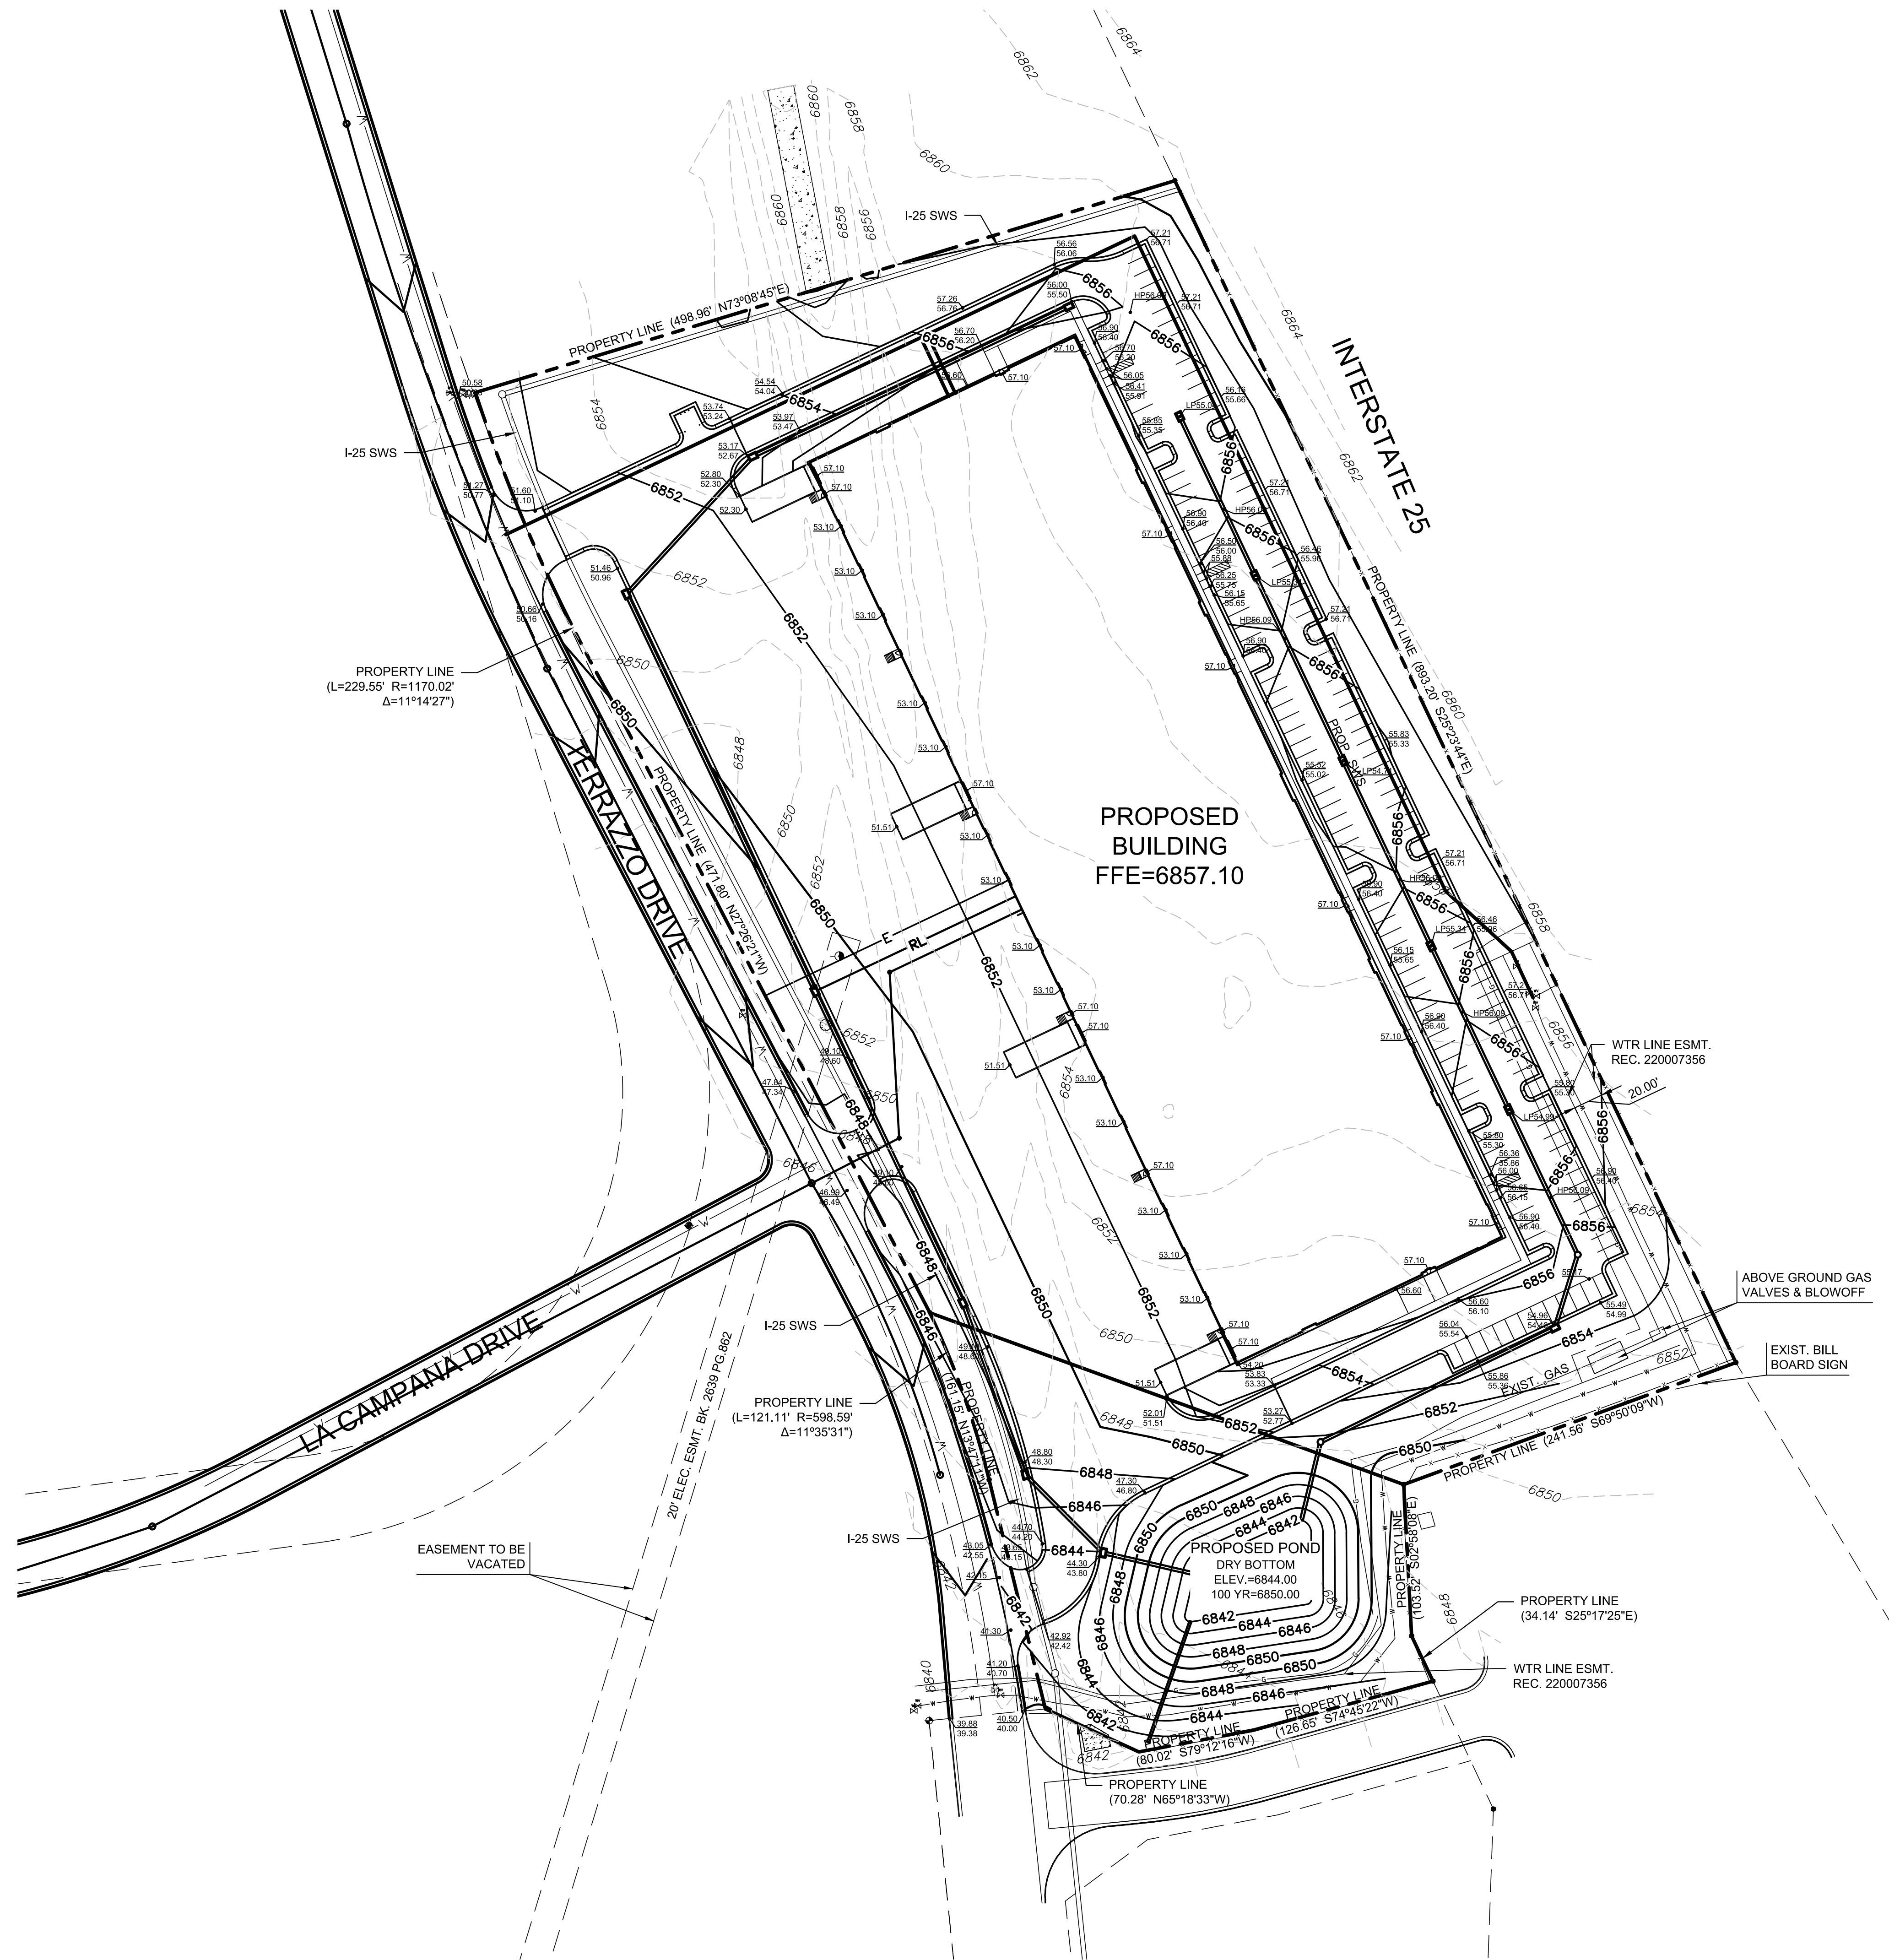

- LEGEND**
- EXISTING SANITARY SEWER
 - EXISTING WATER LINE
 - EXISTING STORM SEWER
 - EXISTING UNDERGROUND ELECTRIC
 - EXISTING OVERHEAD ELECTRIC
 - EXISTING GAS LINE
 - EXISTING GRADES
 - PROPOSED GRADES
 - GRADING LIMITS
 - TOP OF CURB FLOWLINE ELEVATION

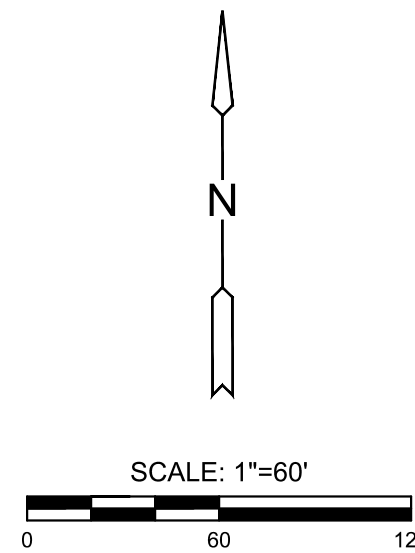

C20.000.00

CONCEPT
DESIGN

MONUMENT WAREHOUSE

ADDRESS UNKNOWN
MONUMENT, COLORADO



APPROVED BY:

Name	Date

UNLESS A PROFESSIONAL SEAL WITH SIGNATURE AND DATE IS AFFIXED, THIS DOCUMENT IS PRELIMINARY AND IS NOT INTENDED FOR CONSTRUCTION.

REVISIONS		
No.	Description	Date


Rel. Date: 01-08-21

GRADING
PLAN

03 OF 11

©2020 Adams Architects, LLC

DATE PRINTED: Tuesday, December 20, 2018
LAST SAVED: Thursday, December 20, 2018
PRINTED BY: Adams Architects pc

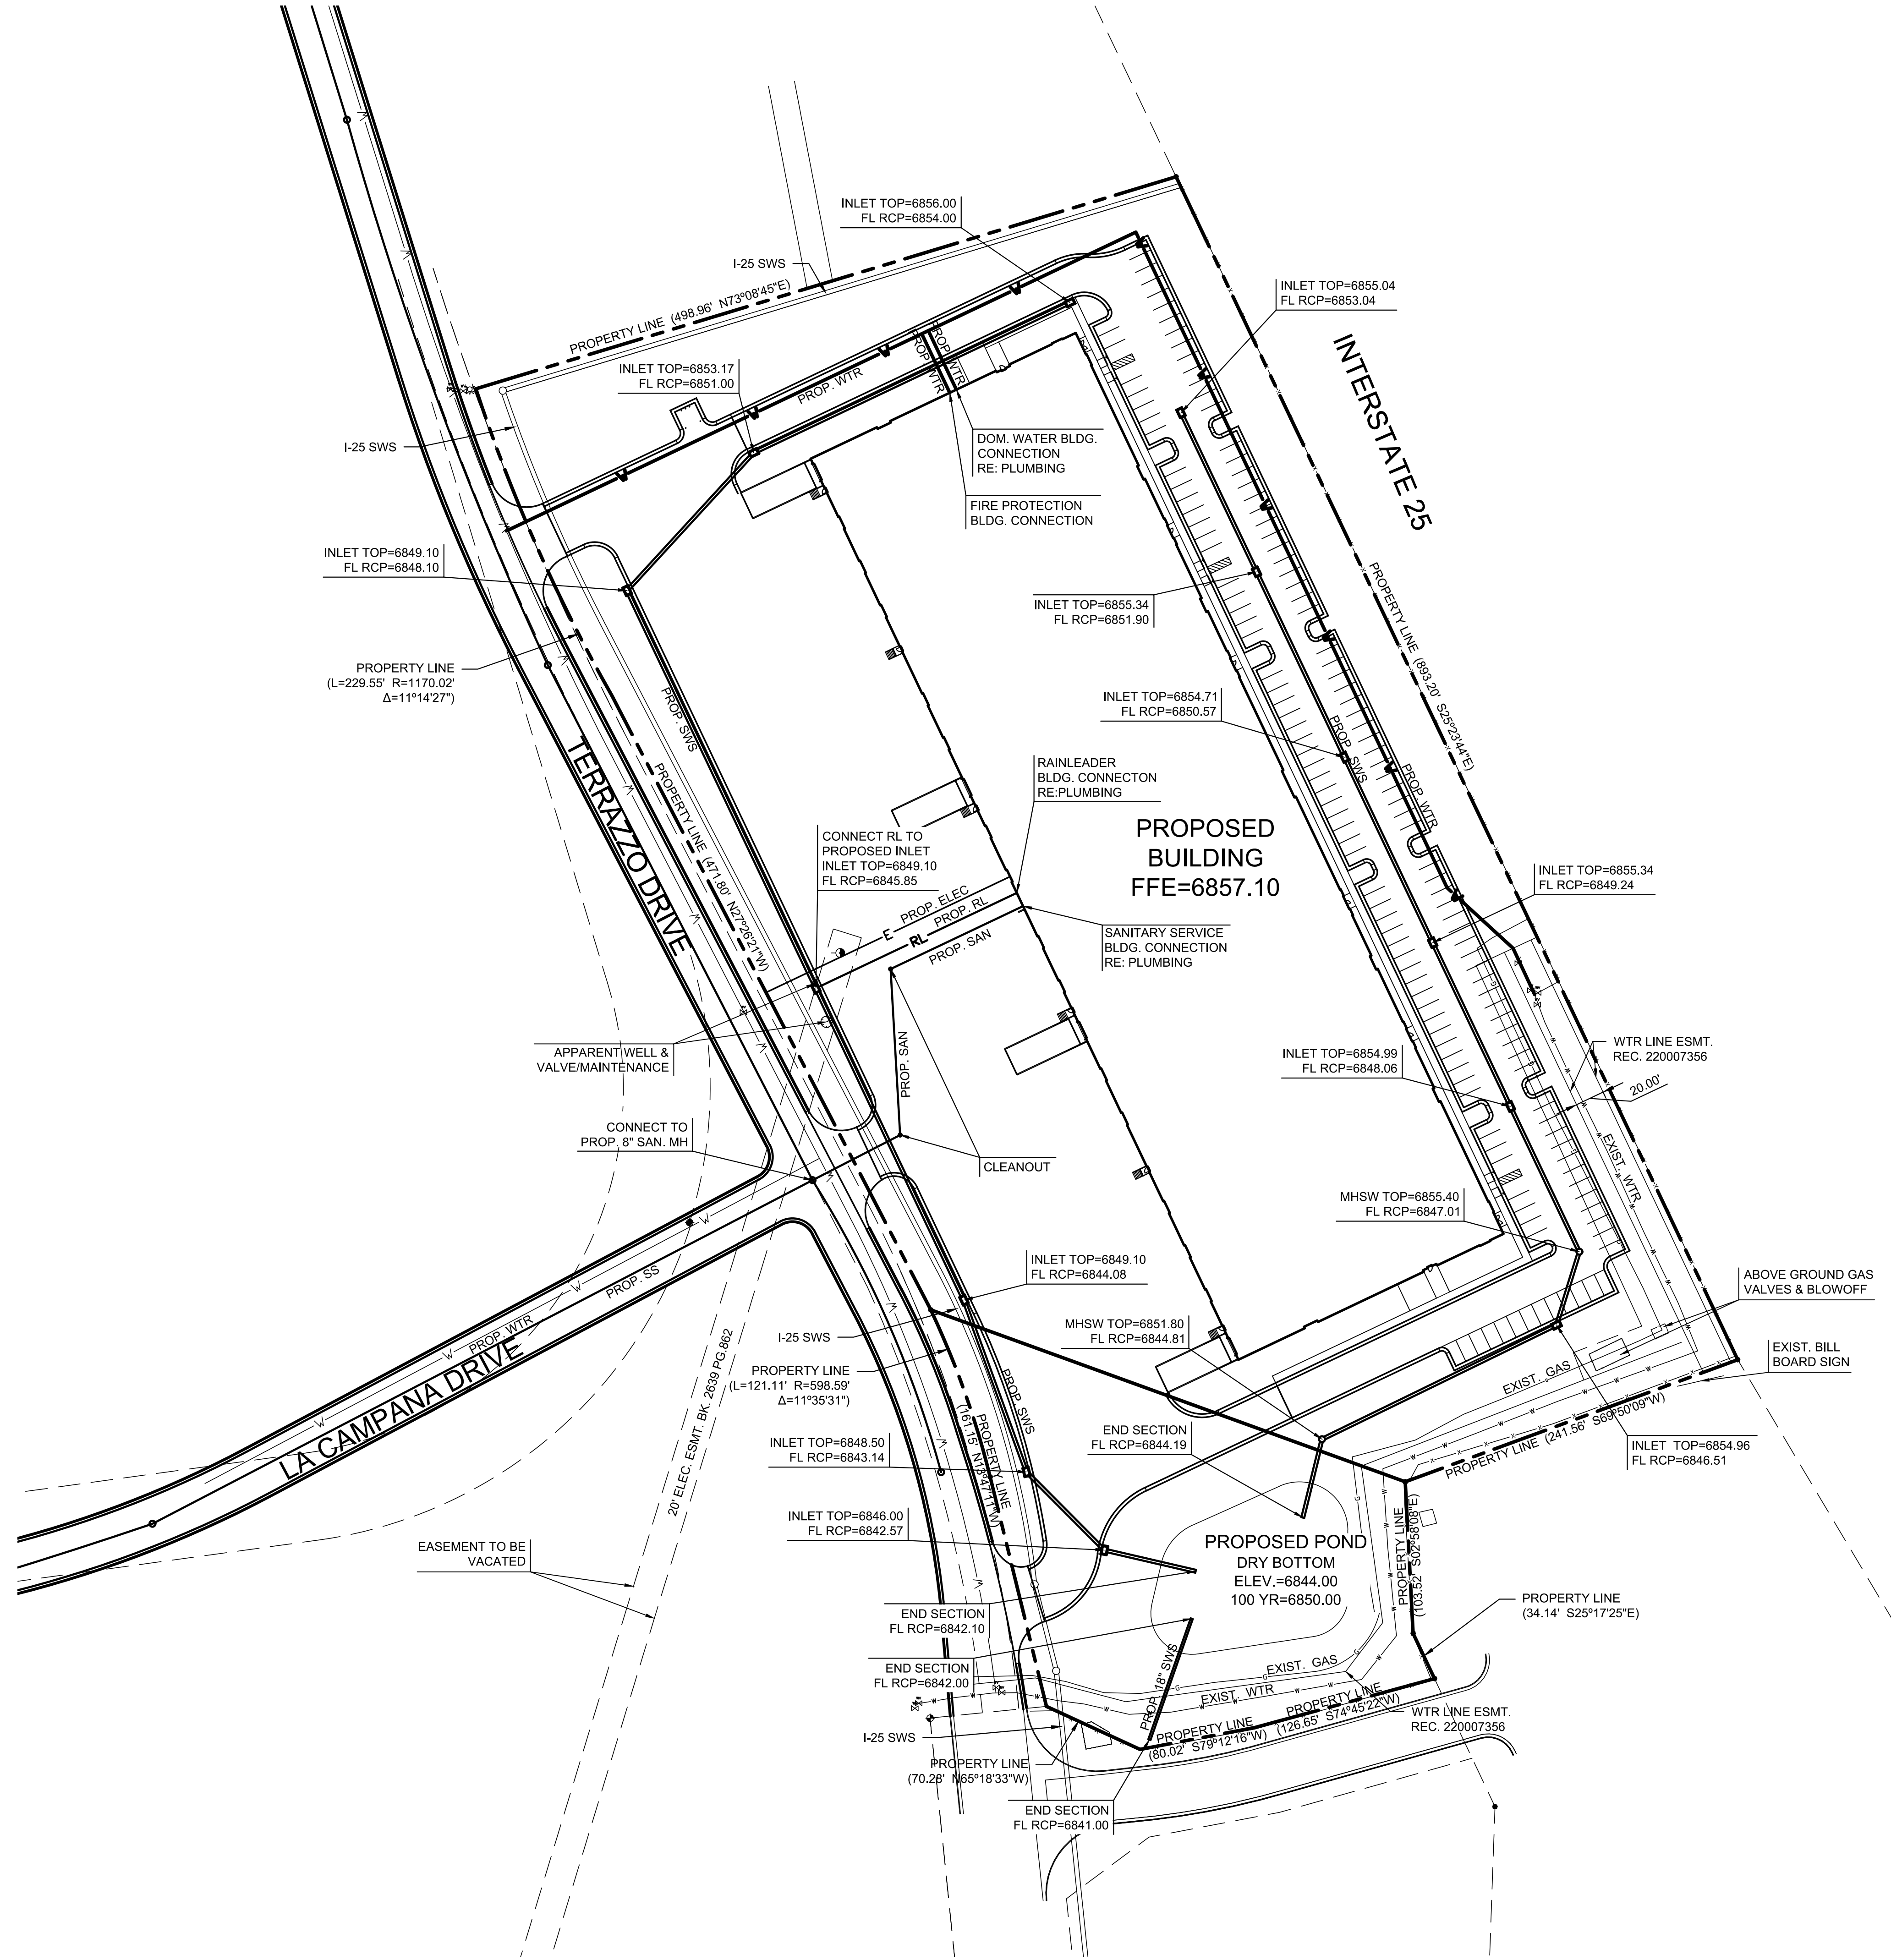

LEGEND

- | | | | |
|-----|-------------------------------|-----|----------------------------|
| --- | EXISTING SANITARY SEWER | W | PROPOSED WATER |
| --- | EXISTING WATER LINE | SS | PROPOSED SANITARY SEWER |
| --- | EXISTING STORM SEWER | RL | PROPOSED RAIN LEADER |
| --- | EXISTING UNDERGROUND ELECTRIC | FP | PROPOSED STORM SEWER |
| --- | EXISTING OVERHEAD ELECTRIC | DW | PROPOSED FIRE PROTECTION |
| --- | EXISTING GAS LINE | G | PROPOSED DOMESTIC WATER |
| | | FOC | PROPOSED GAS |
| | | E | PROPOSED FIBER OPTIC CABLE |
| | | | PROPOSED ELECTRIC PRIMARY |




SCALE: 1"=60'
0 60 120



C20.000.00

CONCEPT
DESIGN

MONUMENT WAREHOUSE
ADDRESS UNKNOWN
MONUMENT, COLORADO

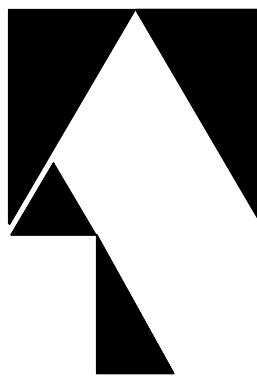

**ADAMS
ARCHITECTS**
700 Massachusetts St.,
Suite 202
Lawrence, Kansas 66044
(785) 218-3980
www.adamsarch.com

APPROVED BY:

Name: --- Date: ---
Name: --- Date: ---
Name: --- Date: ---

UNLESS A
PROFESSIONAL SEAL
WITH SIGNATURE AND
DATE IS AFFIXED, THIS
DOCUMENT IS
PRELIMINARY AND IS
NOT INTENDED FOR
CONSTRUCTION.

REVISIONS

No.	Description	Date

Rel. Date: 01-08-21

**UTILITY
PLAN**

04 OF 11


© 2020 Adams Architects, LLC

MONUMENT INDUSTRIAL PARK WAREHOUSE

TOWN OF MONUMENT, COLORADO

PRELIMINARY/FINAL PD SITE PLAN

CONCEPT PLANT SCHEDULE

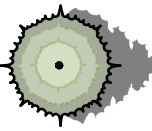


EVERGREEN TREES

Juniperus monosperma / Oneseed Juniper
Juniperus scopulorum 'Moonglow' / Moonglow Juniper
Pinus aristata / Bristlecone Pine
Pinus mugo / Mugo Pine
Pinus nigra / Austrian Black Pine




ORNAMENTAL TREES

Acer tataricum 'GarAnn' / Hot Wings Tatarian Maple
Amelanchier canadensis / Canadian Serviceberry
Crataegus crus-galli / Cockspur Hawthorn

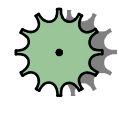

SMALL EVERGREEN TREES


Juniperus scopulorum 'Cologreen' / Cologreen Juniper
Juniperus scopulorum 'Moonglow' / Moonglow Juniper
Juniperus scopulorum 'Wichita Blue' / Wichita Blue Juniper
Juniperus virginiana 'Burkii' / Burk Red Cedar
Juniperus virginiana 'Taylor' / Taylor Eastern Redcedar

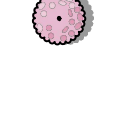


SMALL TREES/LARGE SHRUBS

Acer ginnala 'Compactum' / Compact Amur Maple
Artemisia tridentata / Big Sagebrush
Caragana arborescens / Siberian Peashrub
Cercocarpus ledifolius / Curl-Leaf Mountain Mahogany
Pinus mugo 'Big Tuna' / Big Tuna Mugo Pine
Shepherdia argentea / Silver Buffaloberry


GROUND COVER LEGEND

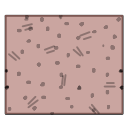


SHRUB BED - ROCK MULCH
Minimum Per 500 SF:
6 shrubs, and
8 grasses, perennials or groundcover(x2)

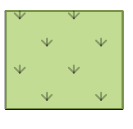


NATIVE SEED MIX
Irrigated, minimal

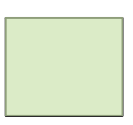

NATIVE SEED MIX N
Non-irrigated

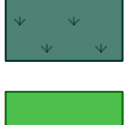

DETENTION SEED MIX

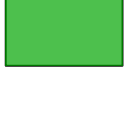

ARTIFICIAL TURF

INTERSTATE 25
(PUBLIC EXPRESSWAY - ROW VARIES)

ZONE: PID
USE: VACANT
REC 2130333543

ZONE: PCDH
USE: WAREHOUSE/STORAGE
REC 2130333543

TERRAZZO DRIVE WAREHOUSE

PRELIM/FINAL PD
SITE PLAN

TERRAZZO DRIVE NEAR
BAPTIST ROAD
MONUMENT, CO

DATE: 01-15-21
PROJECT MGR: A. BARLOW
PREPARED BY: K. MARSHALL

ENTITLEMENT

DATE: 01-14-21
BY: KMM
DESCRIPTION: PREVIEW SET

LANDSCAPE PLAN

5 OF 11

CPC #



P:\Clark Investment Group\Terrazzo Drive\Drawings\1-Arch\pre-lund\Terrazzo_PLP.dwg [DETAILS] 1/15/2021 9:54:19 AM kmarshall

MONUMENT INDUSTRIAL PARK WAREHOUSE

TOWN OF MONUMENT, COLORADO

PRELIMINARY/FINAL PD SITE PLAN

LANDSCAPE NOTES

- ALL LANDSCAPE REQUIREMENTS SHALL BE INSTALLED TO MONUMENT MUNICIPAL CODE STANDARDS.
- NO TURF SOD GRASS WILL BE ALLOWED.
- ALL NATIVE SEED AREAS SHALL HAVE A TEMPORARY ABOVE-GROUND SPRAY IRRIGATION SYSTEM UTILIZED UNTIL SEED IS ESTABLISHED, AND ALL TREES AND SHRUBS WITHIN NATIVE SEED AREAS SHALL HAVE A PERMANENT DRIP IRRIGATION SYSTEM UNLESS LABELED AS XERIC. XERIC PLANTS SHALL HAVE TEMPORARY IRRIGATION OR BE MANUALLY WATERED UNTIL ESTABLISHMENT (A MINIMUM OF TWO YEARS).
- CONTRACTOR TO APPLY EROSION CONTROL BLANKET TO ALL SEED AREAS WITH GREATER THAN 3:1 SLOPES.
- CONTRACTOR TO UTILIZE STOCKPILED TOPSOIL FROM GRADING OPERATION AS AVAILABLE. SOIL AMENDMENTS ARE TO BE APPLIED BASED ON SOIL ANALYSIS WITH A MINIMUM OF 2 CUBIC YARDS/1000 S.F. AREA OF ORGANIC COMPOST TO BE INCORPORATED.
- PARKING LOTS SHALL BE SCREENED FROM PUBLIC VIEW WITH THE USE OF BERMING AND/OR SHRUBS A MINIMUM OF 3' IN HEIGHT.
- THE LANDSCAPED AREA NOT PLANTED WITH NATIVE GRASSES WILL HAVE WOOD MULCH AND/OR DECORATIVE ROCK. SHRUBS, ORNAMENTAL GRASSES, AND GROUND COVER SHALL BE INSTALLED IN AN AESTHETIC COMBINATION IN THESE AREAS AT THE REDUCED RATIO PROVIDED IN THE LANDSCAPE REQUIREMENTS TABLE ON THIS SHEET. THE NUMBER OF PLANTS MAY BE REDUCED FOR EACH ADDITIONAL TREE, ABOVE THE REQUIRED NUMBER (1/925 SF), AT THE RATIO OF TEN (10) PLANTS PER ONE HUNDRED (100) SQUARE FEET OF REQUIRED LANDSCAPE AREAS. NUMBER OF PLANTS MAY BE REDUCED BY SUBSTITUTION OF TREES UP TO THREE (3) PLANTS PER 100 SQUARE FEET.
- OPAQUE FENCING TO BE REQUIRED AROUND TRASH ENCLOSURES AND MAY BE UTILIZED TO SCREEN ANY LOADING OR STORAGE AREAS FROM PUBLIC VIEW.
- ALL LANDSCAPE REQUIREMENTS SHALL BE INSTALLED TO MONUMENT MUNICIPAL CODE STANDARDS.
- ALL PLANT SPECIES SHALL BE CHOSEN FROM THE TOWN OF MONUMENT PERMITTED PLANTS LIST. NATIVE AND DROUGHT RESISTANT SPECIES ARE ENCOURAGED.
- NO TREES AND NO PLANTS OVER 2 FEET TALL SHALL BE INSTALLED WITHIN 5 FEET OF ANY FIRE HYDRANTS.
- NO PLANTING OR STRUCTURES SHALL BE ALLOWED OVER THE HEIGHT OF 30 INCHES ABOVE THE LEVEL OF THE ROADWAYS WITHIN A 15' SIGHT DISTANCE TRIANGLE AT THE CORNERS OF INTERSECTIONS.
- THESE PLANS ARE FOR TOWN OF MONUMENT APPROVALS ONLY AND ARE NOT TO BE UTILIZED FOR CONSTRUCTION.

LANDSCAPE REQUIREMENTS

INTERNAL LANDSCAPING

Net Site Area	Percent Minimum Internal Area (%)	Internal Area Required / Provided	Internal Trees (1/925 SF) Req./Prov.	Internal Plant Abbr. Denoted on Plan
478,971 SF	10%	47,897 SF / 163,862 SF	52 / 52	IN

Shrub bed area Provided	Plantings Required (8/100 SF bed area)	Tree Substitutions (10 shrubs/1 tree)	Abbr. Denoted on Plan	Shrubs / Orn Grasses/ Ground Cover Plantings Req./Provided
12,082 SF	967	31	AI	657 / TBD ~145 Shrubs, & 194 Grasses/ Perennials

MOTOR VEHICLE LOTS


No. of Vehicles Spaces Provided	Motor Vehicle Trees Required/Prov.	Vehicle Lot Plant Abbr. on Plan	Vehicle Lot Frontage Length	Screening Treatment Type Provided
155	(1 per 15 Spaces) 11 / 11	MV	East: 722' South: 123'	Berming &/or Shrubs Berming &/or Shrubs

GROUND COVER LEGEND

	SHRUB BED - ROCK MULCH Minimum Per 500 SF: 6 shrubs, and 8 grasses, perennials or groundcover(x2) -	12,082 sf
	NATIVE SEED MIX Irrigated, minimal -	67,952 sf
	NATIVE SEED MIX N Non-irrigated -	66,568 sf
	DETENTION SEED MIX -	4,477 sf
	ARTIFICIAL TURF -	8,876 sf

PLANT LIST

	DECIDUOUS SHADE TREES Acer grandidentatum / Bigtooth Maple Catalpa speciosa / Northern Catalpa Celtis occidentalis / Common Hackberry Koeleruteria paniculata / Golden Rain Tree	25
	EVERGREEN TREES Juniperus monosperma / Oneseed Juniper Juniperus scopulorum 'Moonglow' / Moonglow Juniper Pinus aristata / Bristlecone Pine Pinus mugo / Mugo Pine Pinus nigra / Austrian Black Pine	22
	ORNAMENTAL TREES Acer tataricum 'GarAnn' / Hot Wings Tatarian Maple Amelanchier canadensis / Canadian Serviceberry Crataegus crus-galli / Cockspur Hawthorn	16
	SMALL EVERGREEN TREES Juniperus scopulorum 'Cologreen' / Cologreen Juniper Juniperus scopulorum 'Moonglow' / Moonglow Juniper Juniperus scopulorum 'Wichita Blue' / Wichita Blue Juniper Juniperus virginiana 'Burkii' / Burk Red Cedar Juniperus virginiana 'Taylor' / Taylor Eastern Redcedar	26
	SMALL TREES/LARGE SHRUBS Acer ginnala 'Compactum' / Compact Amur Maple Artemisia tridentata / Big Sagebrush Caragana arborescens / Siberian Peashrub Cercocarpus ledifolius / Curl-Leaf Mountain Mahogany Pinus mugo 'Big Tuna' / Big Tuna Mugo Pine Shepherdia argentea / Silver Buffaloberry	11
	SHRUBS Chamaebatiaria millefolium / Fernbush Forsythia x intermedia / Border Forsythia Juniperus horizontalis 'Wiltonii' / Blue Rug Juniper Physocarpus monogynus / Mountain Ninebark Pinus mugo 'Mops' / Mops Mugo Pine Potentilla fruticosa / Bush Cinquefoil Prunus besseyi 'Pawnee Buttes' / Creeping Sand Cherry Rhus aromatica / Fragrant Sumac Ribes alpinum / Alpine Currant	
	GRASSES Bouteloua gracilis 'Blonde Ambition' / Blue Grama Blonde Sorghastrum nutans / Indian Grass	
	ANNUALS/PERENNIALS Artemisia frigida / Fringed Sage Euphorbia polychroma / Cushion Spurge Liatris punctata / Dotted Gayfeather Penstemon angustifolius / Narrowleaf Penstemon Penstemon pseudospectabilis / Desert Beardtongue/Penstemon Salvia pachyphylla / Blue Sage	
	GROUND COVER Antennaria parvifolia / Dwarf Pussytoes Delosperma cooperi / Purple Ice Plant Potentilla neumanniana / Spring Cinquefoil Sedum spurium 'Red Carpet' / Red Stonecrop	

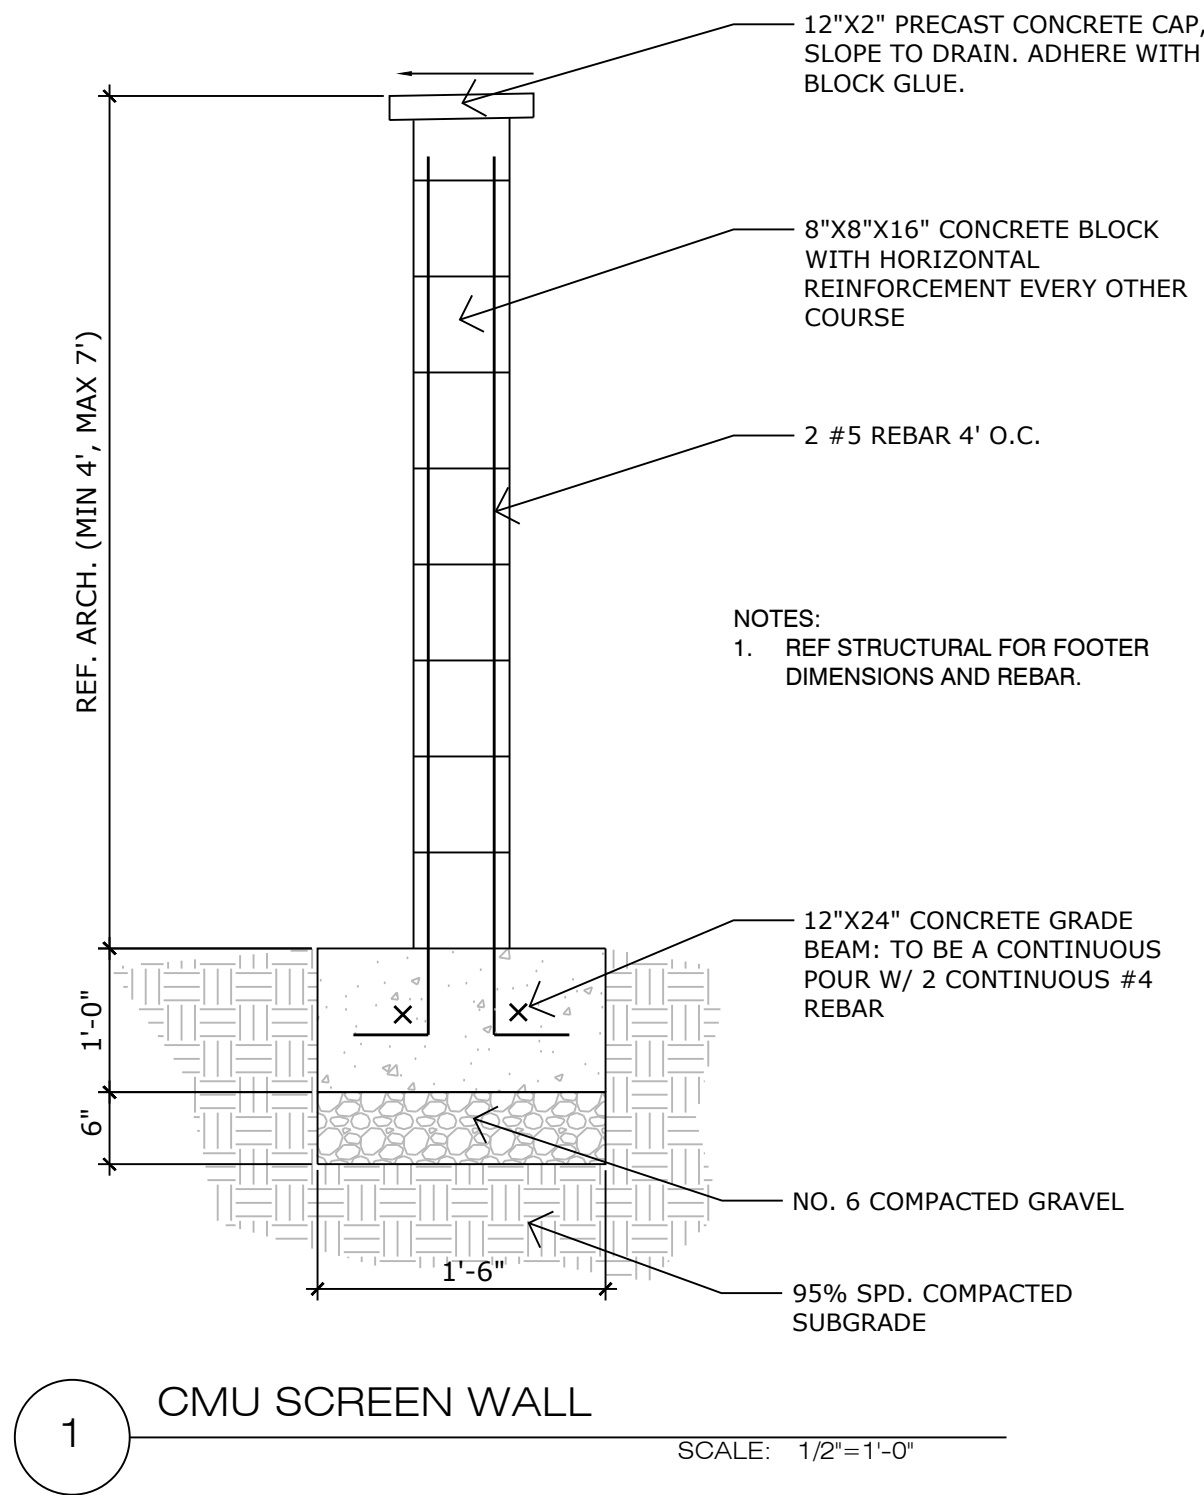

N.E.S. Inc.
619 N. Cascade Avenue, Suite 200
Colorado Springs, CO 80903

Tel. 719.471.0073
Fax 719.471.0267

www.nescolorado.com

© 2012. All Rights Reserved.

TERRAZZO DRIVE WAREHOUSE

PRELIM/FINAL PD SITE PLAN

TERRAZZO DRIVE NEAR
BAPTIST ROAD
MONUMENT, CO

DATE: 01-15-21
PROJECT MGR: A. BARLOW
PREPARED BY: K. MARSHALL


ENTITLEMENT

DATE: 01-14-21
BY: KMM
DESCRIPTION: PREVIEW SET

LANDSCAPE DETAILS

6 OF 11

CPC #

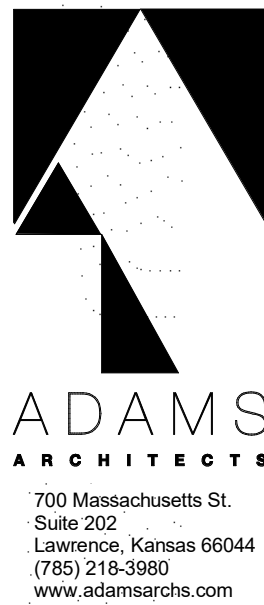

APPROVED BY:

Name: - - -	Date: - - -
Name: - - -	Date: - - -
Name: - - -	Date: - - -


UNLESS A PROFESSIONAL SEAL WITH SIGNATURE AND DATE IS AFFIXED, THIS DOCUMENT IS PRELIMINARY AND IS NOT INTENDED FOR CONSTRUCTION.

REVISIONS


No.	Description	Date

Rel. Date: 1-5-21


ELEVATIONS

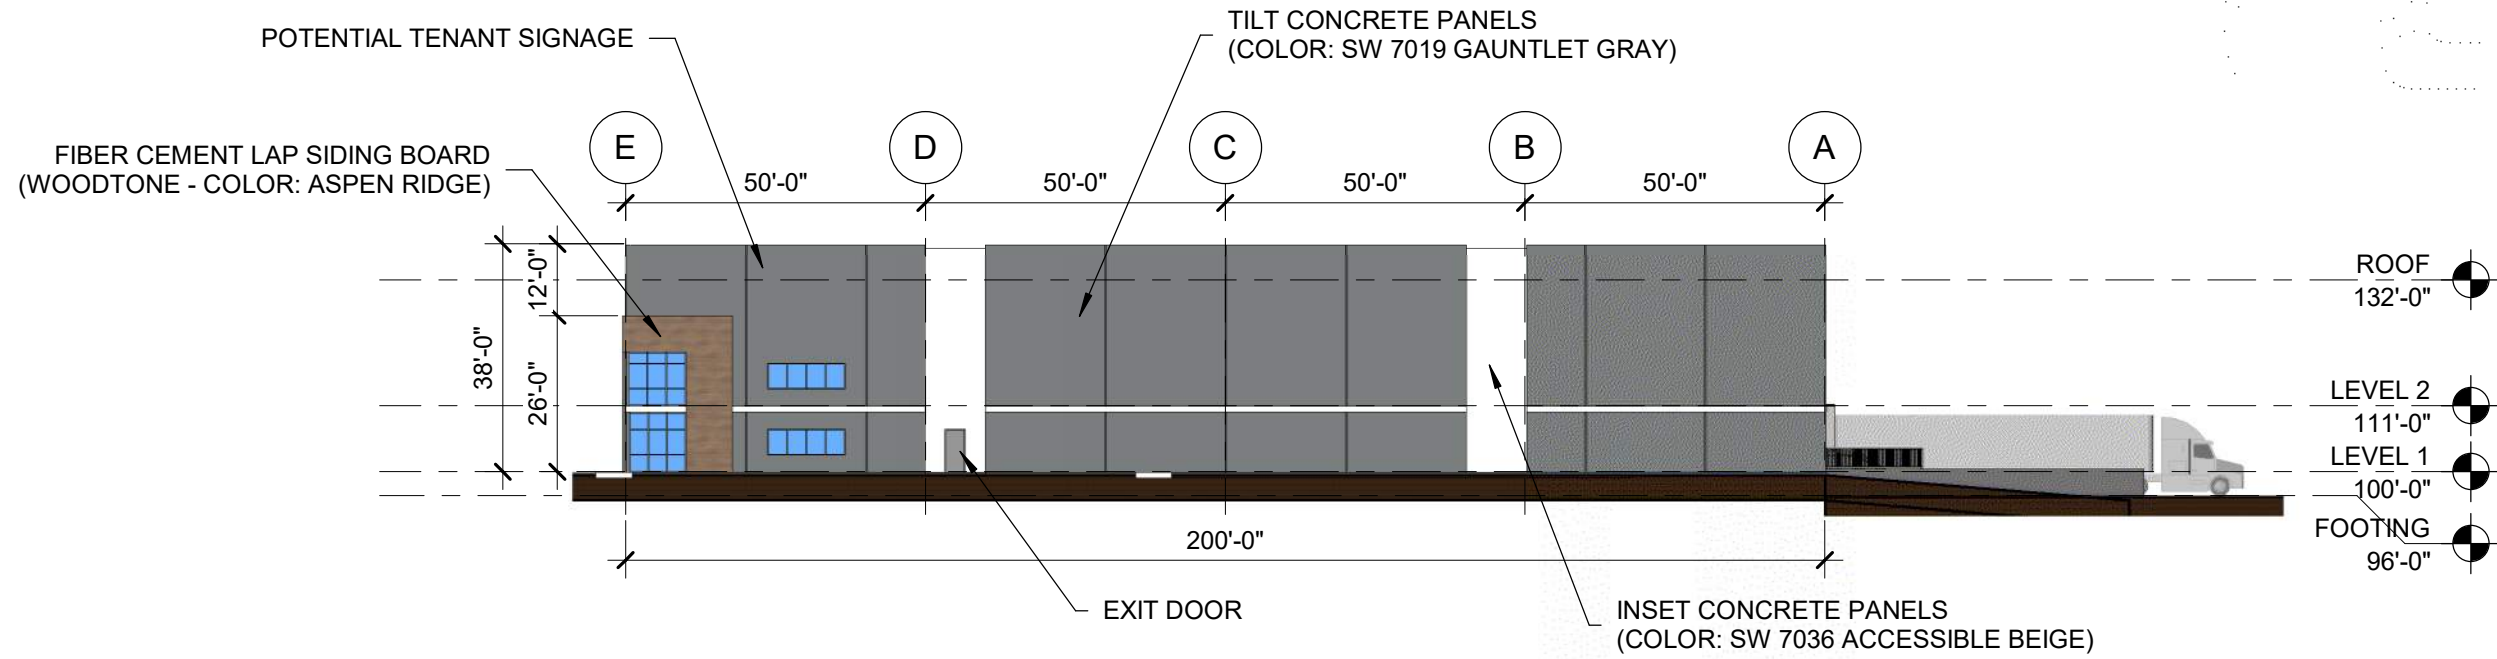


ELEVATION - NORTH D3
1/32" = 1'-0"

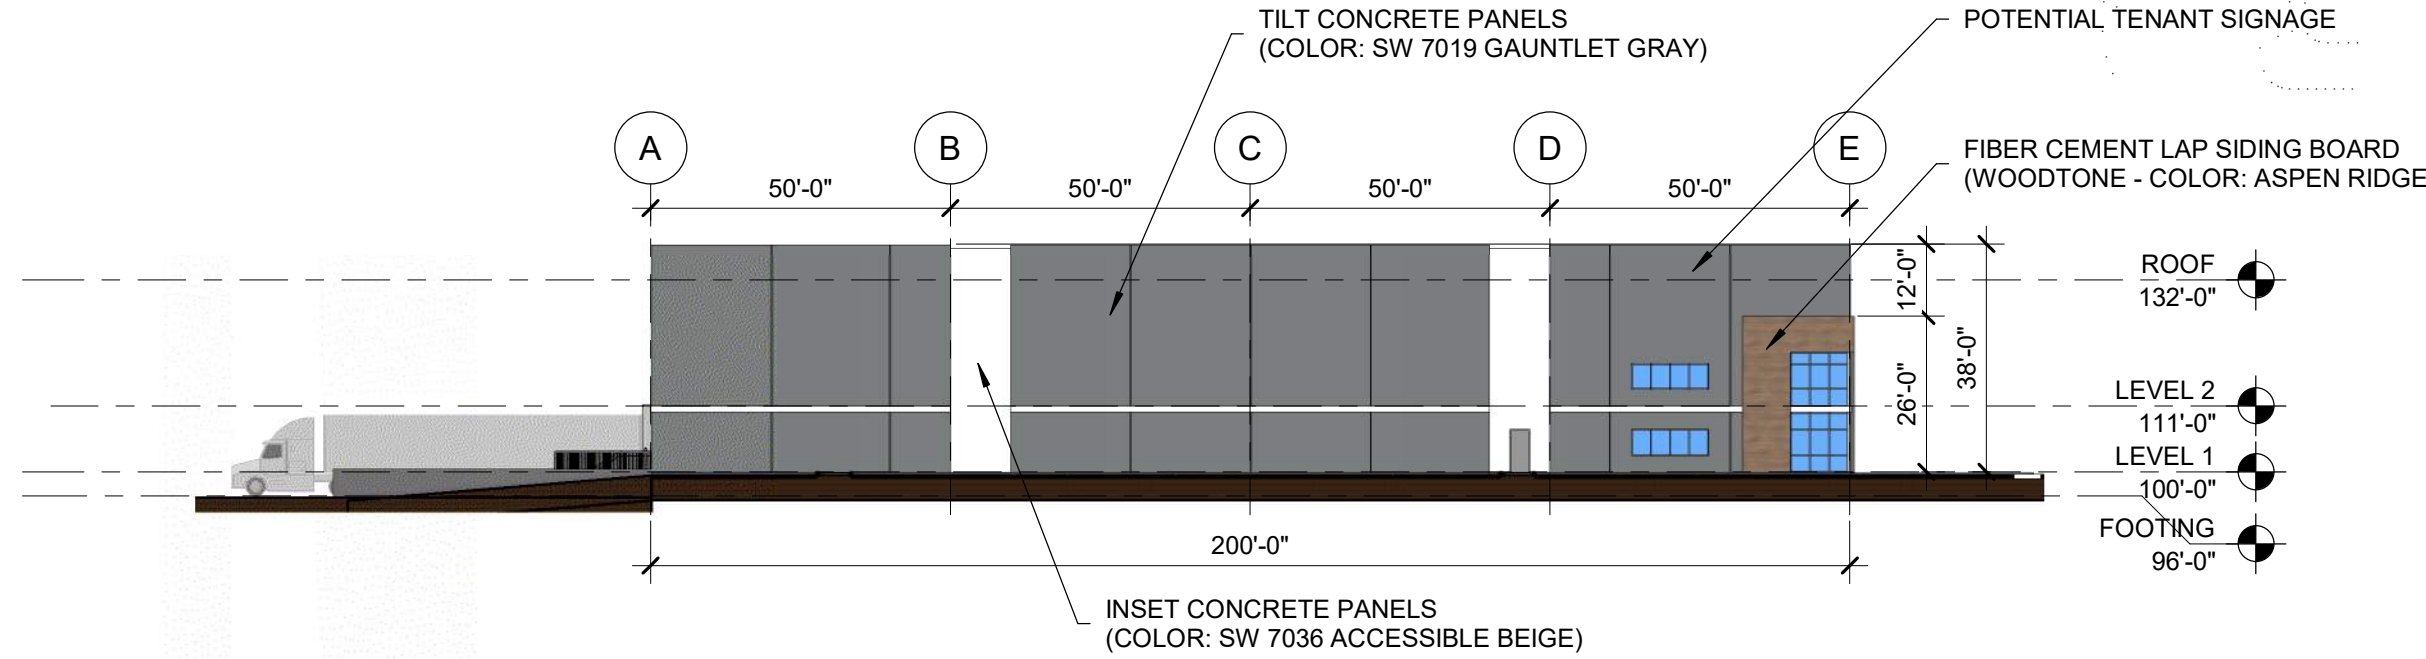

ELEVATION - SOUTH D1
1/32" = 1'-0"

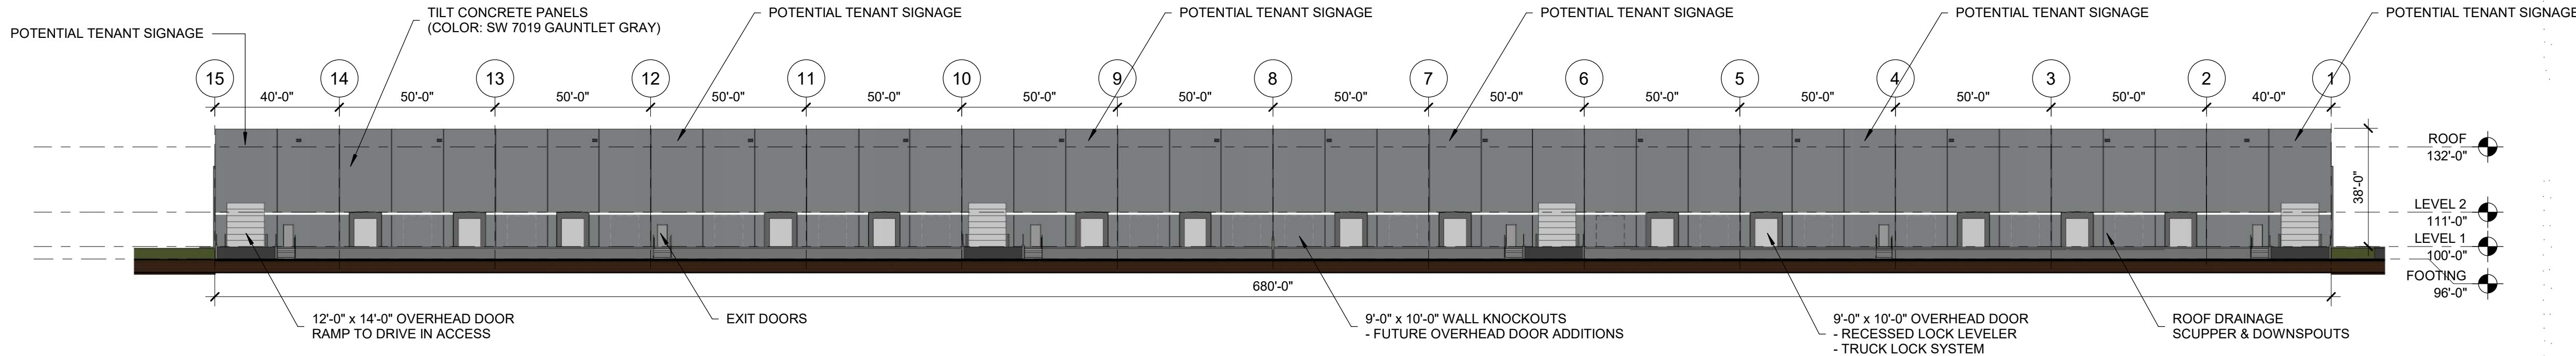


ELEVATION - WEST C1
1/32" = 1'-0"

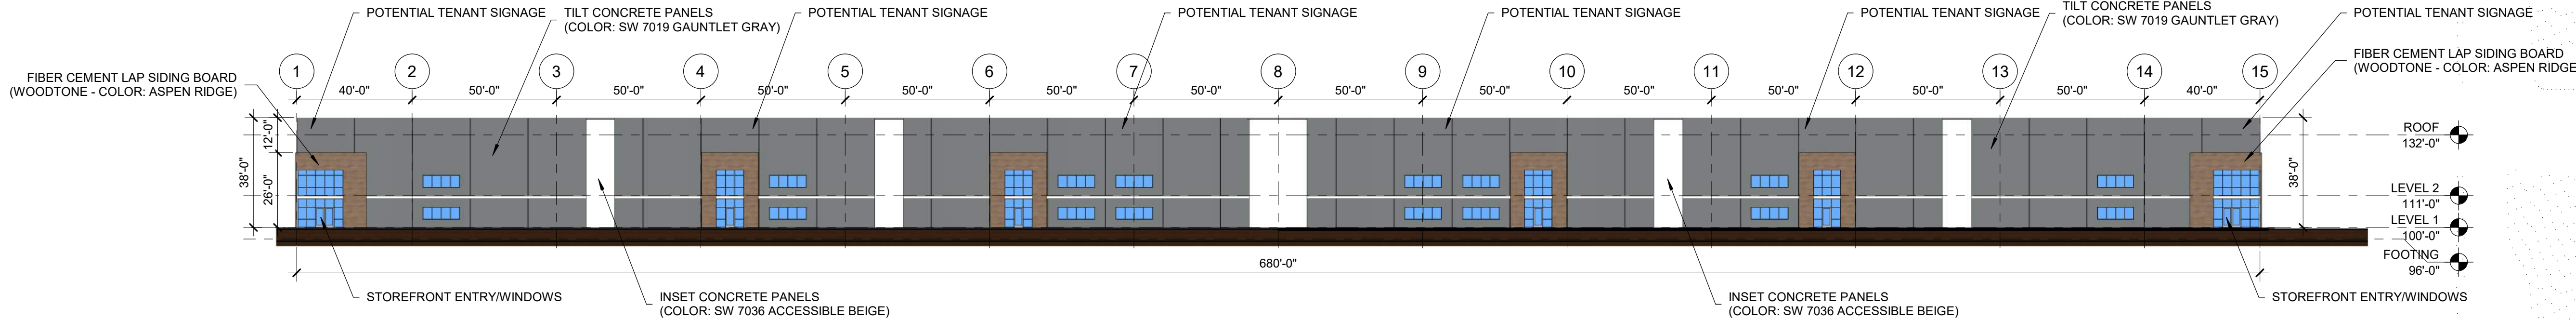


ELEVATION - EAST B1
1/32" = 1'-0"



FIBER CEMENT LAP SIDING BOARD
- MANUFACTURER: WOODTONE (BY HARDIE) / RUSTIC SERIES
- COLOR: ASPEN RIDGE
- PAINT / TRIM COLOR MATCHING COLOR: CHOCOLATE ASPEN
- COLOR MATCHING CAULK: OSI #221 (BROWN)

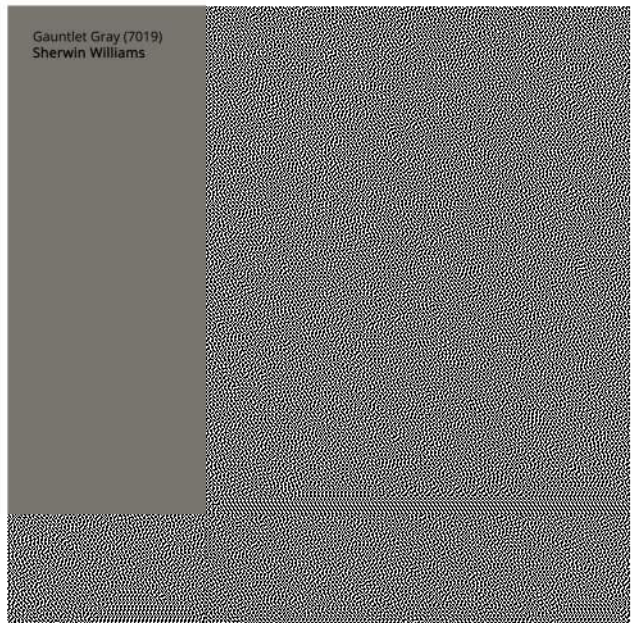


EXTERIOR PAINT OVER CONCRETE PANELS
MANUFACTURER: SHERWIN WILLIAMS
COLOR: GAUNTLET GRAY (#7019)

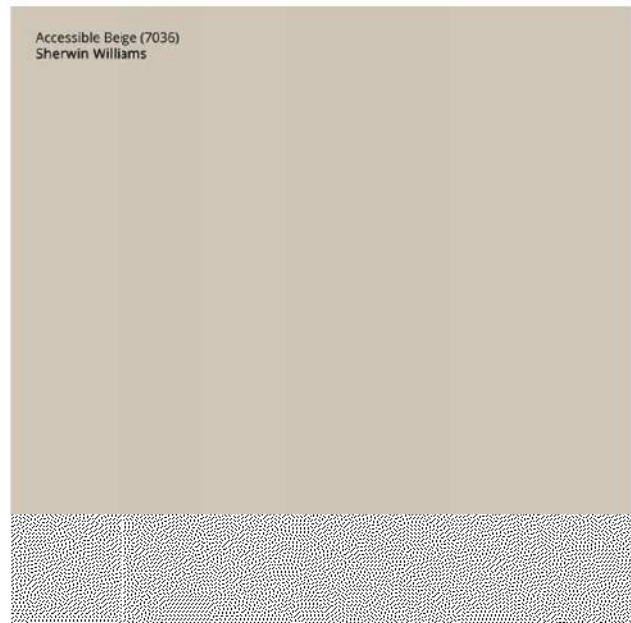


EXTERIOR PAINT OVER CONCRETE PANELS
MANUFACTURER: SHERWIN WILLIAMS
COLOR: ACCESSIBLE BEIGE (#7036)



AWNING / STOREFRONT MATERIAL
COLOR: CLEAR ANODIZED ALUMINUM

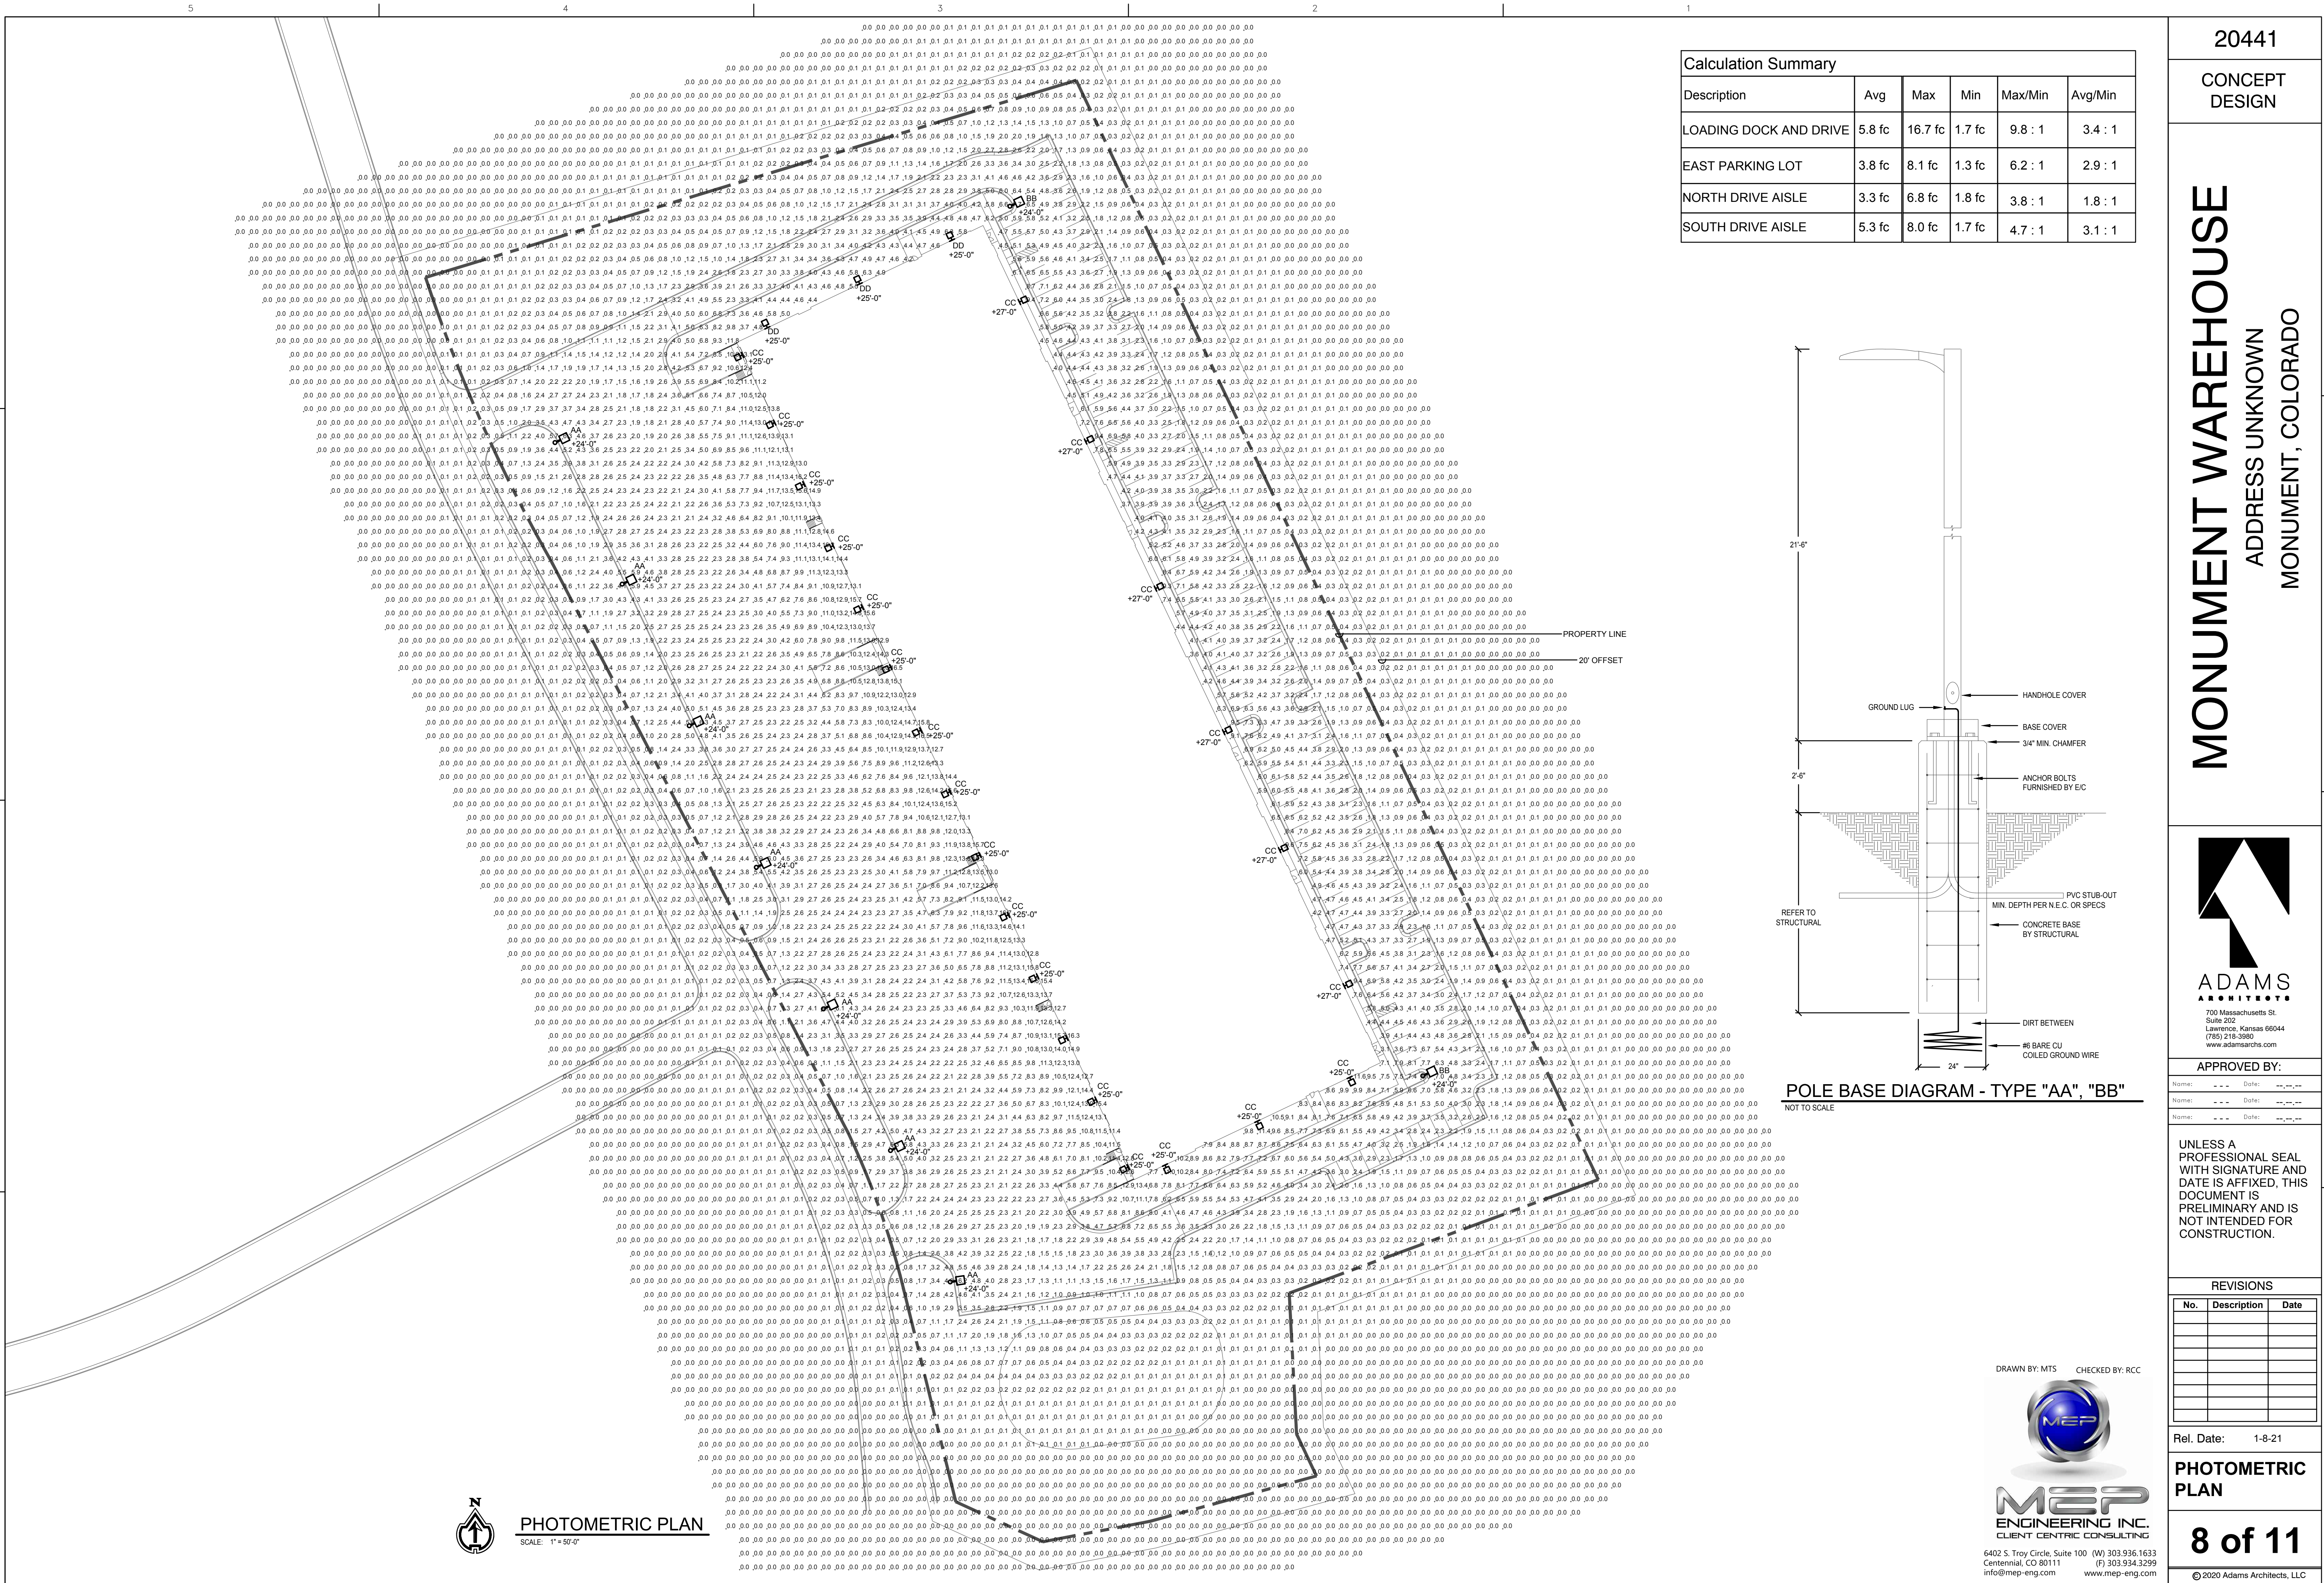

Calculation Summary					
Description	Avg	Max	Min	Max/Min	Avg/Min
LOADING DOCK AND DRIVE	5.8 fc	16.7 fc	1.7 fc	9.8 : 1	3.4 : 1
EAST PARKING LOT	3.8 fc	8.1 fc	1.3 fc	6.2 : 1	2.9 : 1
NORTH DRIVE AISLE	3.3 fc	6.8 fc	1.8 fc	3.8 : 1	1.8 : 1
SOUTH DRIVE AISLE	5.3 fc	8.0 fc	1.7 fc	4.7 : 1	3.1 : 1

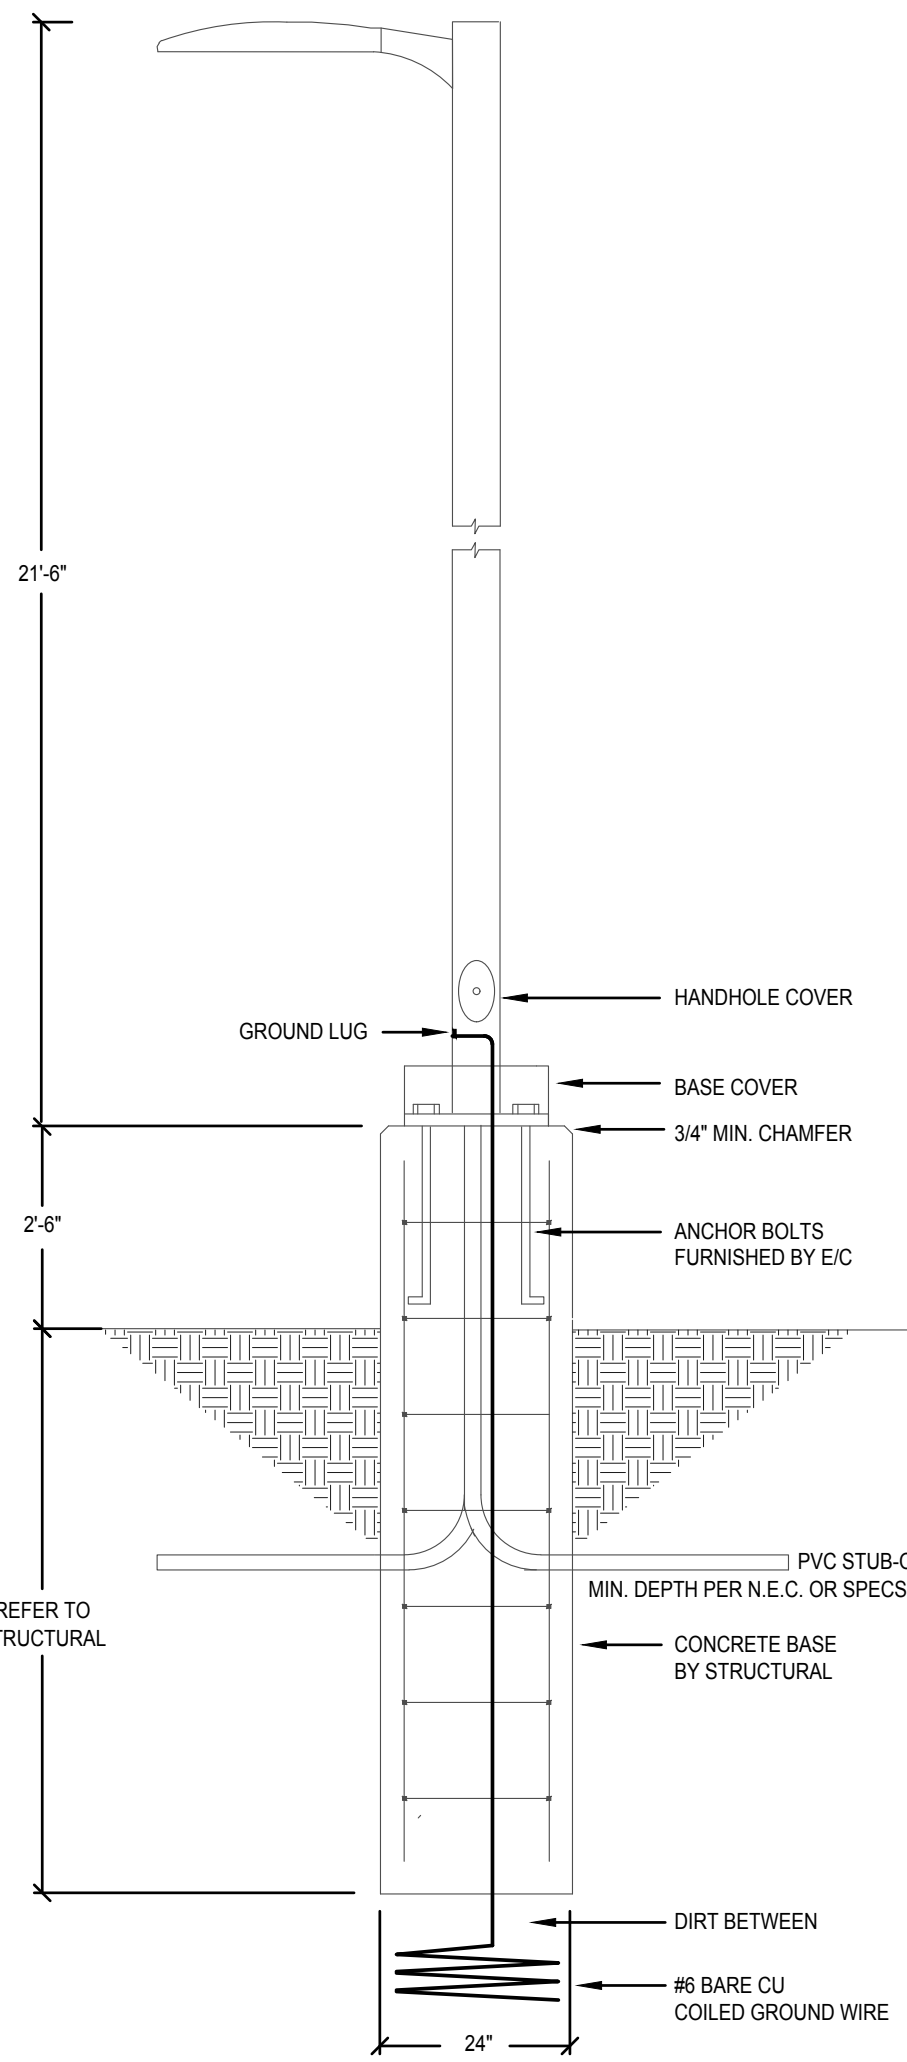

POLE BASE DIAGRAM - TYPE "AA", "BB"

NOT TO SCALE

DRAWN BY: MTS CHECKED BY: RCC



MEP
ENGINEERING INC.
CLIENT CENTRIC CONSULTING

6402 S. Troy Circle, Suite 100 (W) 303.936.1633
Centennial, CO 80111 (F) 303.934.3299
info@mep-eng.com www.mep-eng.com

20441

CONCEPT DESIGN

MONUMENT WAREHOUSE

ADDRESS UNKNOWN

MONUMENT, COLORADO

APPROVED BY:

Name: Date:

Name: Date:

Name: Date:

REVISIONS

No.	Description	Date

Rel. Date: 1-8-21


PHOTOMETRIC PLAN

8 of 11

© 2020 Adams Architects, LLC

UNLESS A PROFESSIONAL SEAL WITH SIGNATURE AND DATE IS AFFIXED, THIS DOCUMENT IS PRELIMINARY AND IS NOT INTENDED FOR CONSTRUCTION.

DATE PRINTED: Tuesday, December 20, 2018
LAST SAVED: Thursday, December 20, 2018
PRINTED BY: Adams Architects pc

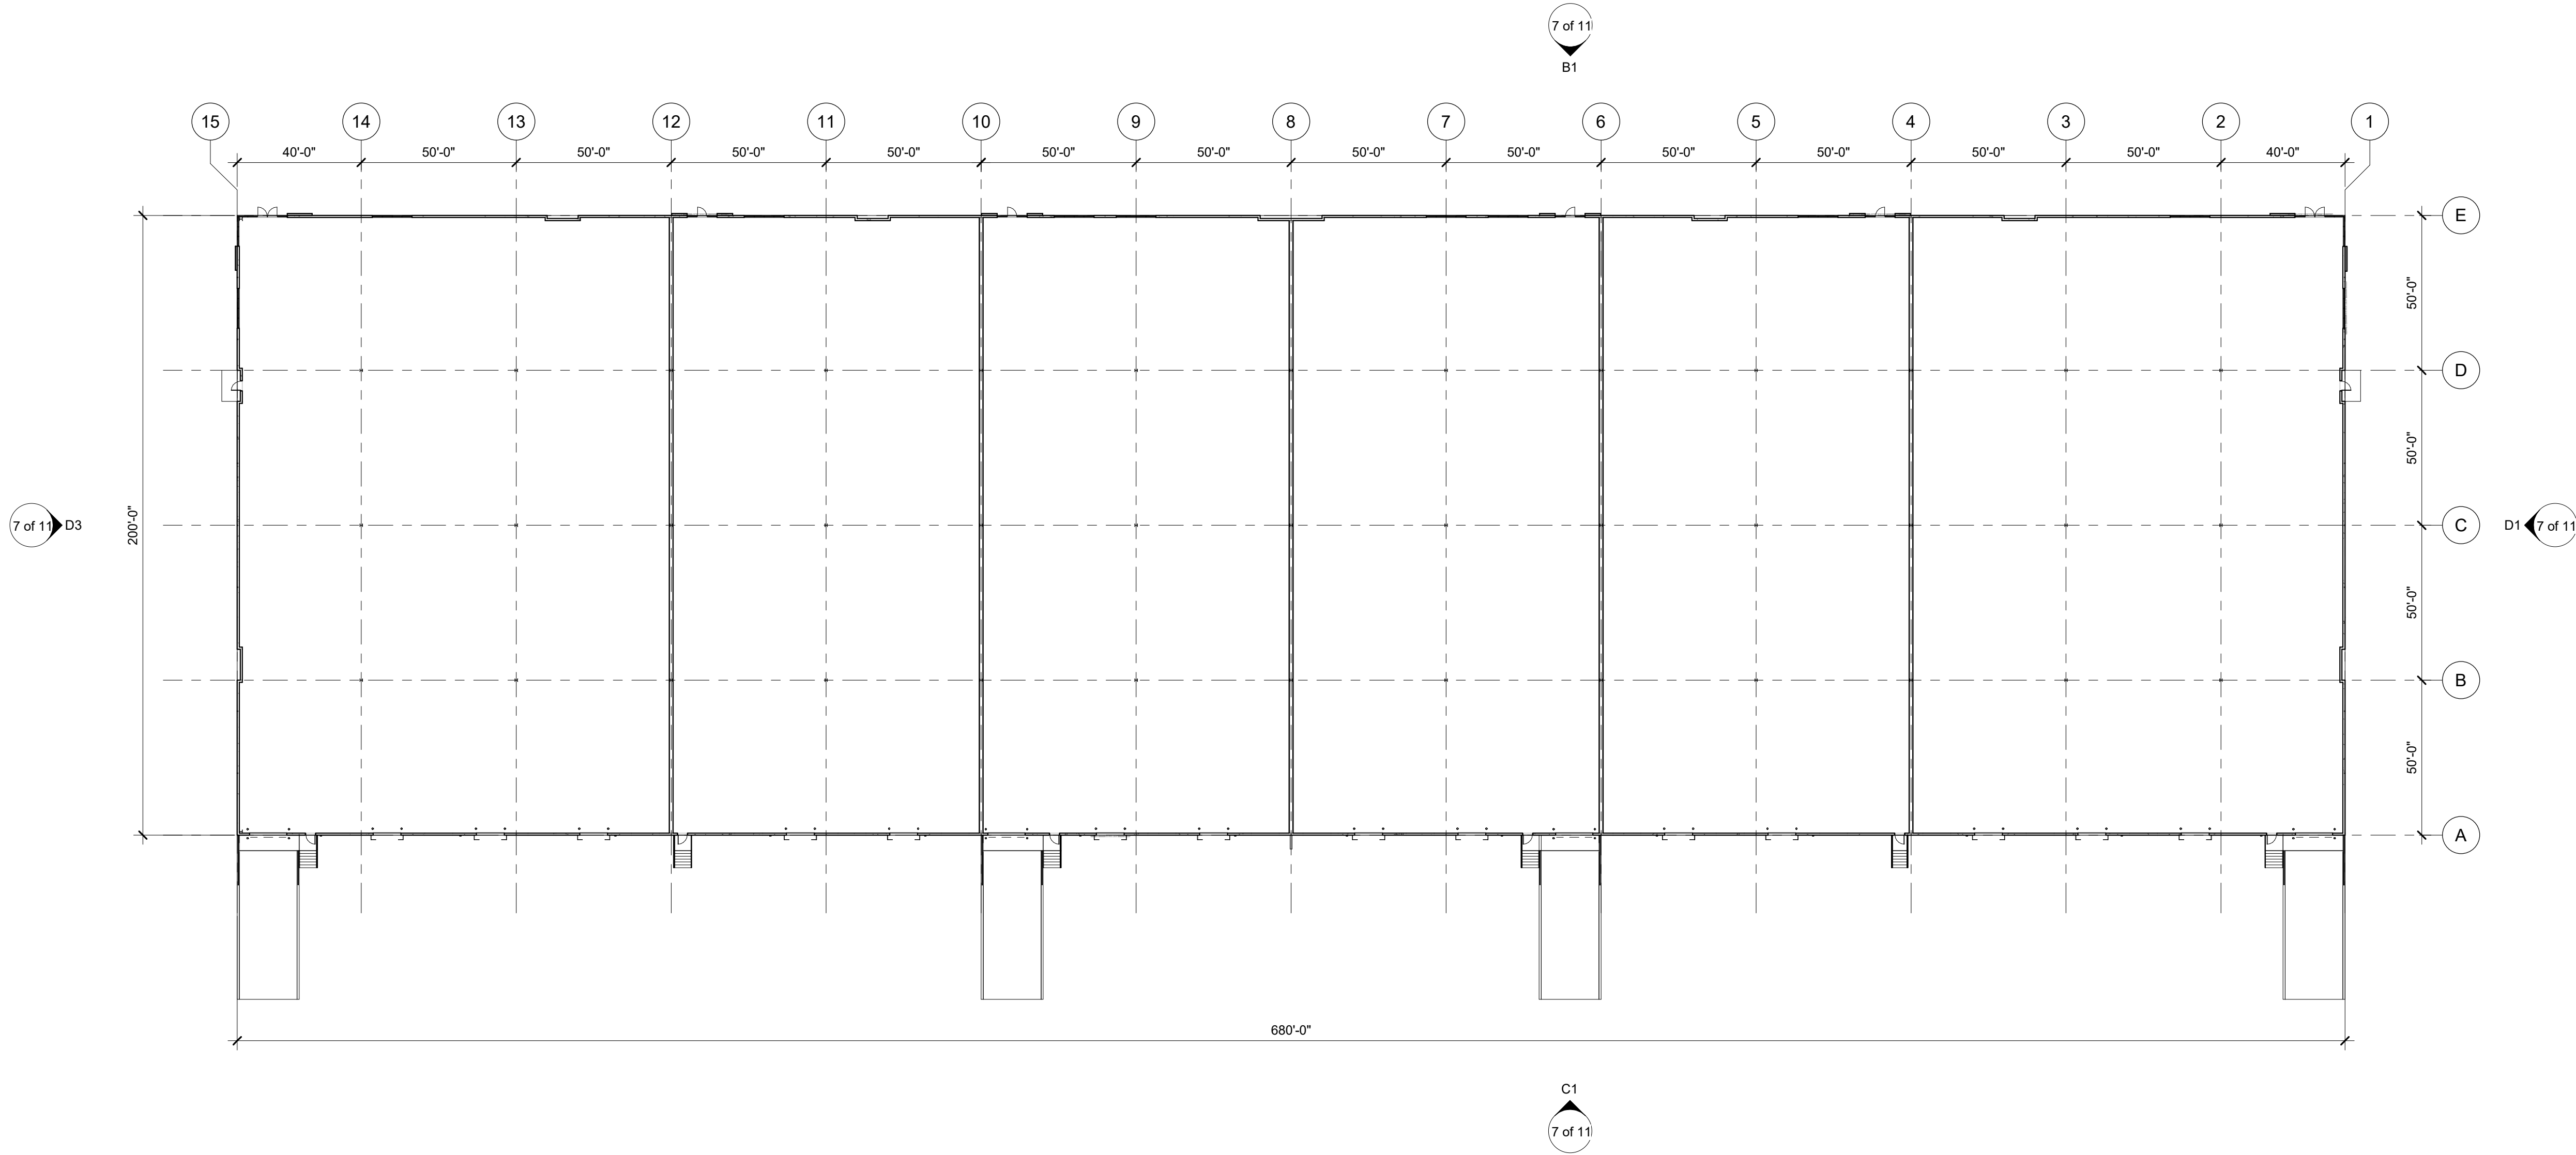


FLOORPLAN - LEVEL 1
1/32" = 1'-0" A1

C20.011.24

CONCEPT
DESIGN

MONUMENT WAREHOUSE
ADDRESS UNKNOWN
MONUMENT, COLORADO

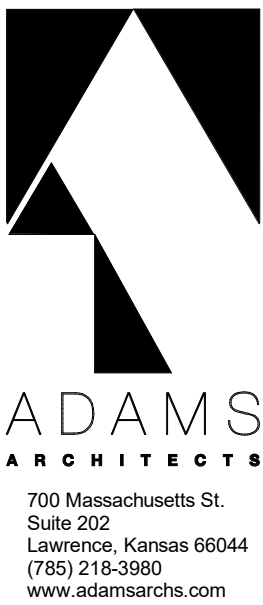

APPROVED BY:

Name: -- --	Date: -- -- -- --
Name: -- --	Date: -- -- -- --
Name: -- --	Date: -- -- -- --

UNLESS A PROFESSIONAL SEAL WITH SIGNATURE AND DATE IS AFFIXED, THIS DOCUMENT IS PRELIMINARY AND IS NOT INTENDED FOR CONSTRUCTION.

REVISIONS

No.	Description	Date


Rel. Date: 1-5-21

FLOORPLAN

10 of 11

© 2020 Adams Architects, LLC

MONUMENT WAREHOUSE
ADDRESS UNKNOWN
MONUMENT, COLORADO

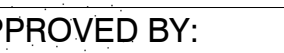

UNLESS A PROFESSIONAL SEAL WITH SIGNATURE AND DATE IS AFFIXED, THIS DOCUMENT IS PRELIMINARY AND IS NOT INTENDED FOR CONSTRUCTION.

REVISIONS


[illegible]

1. Date: 1-5-21

ED VIEWS



3D VIEW 2 C1

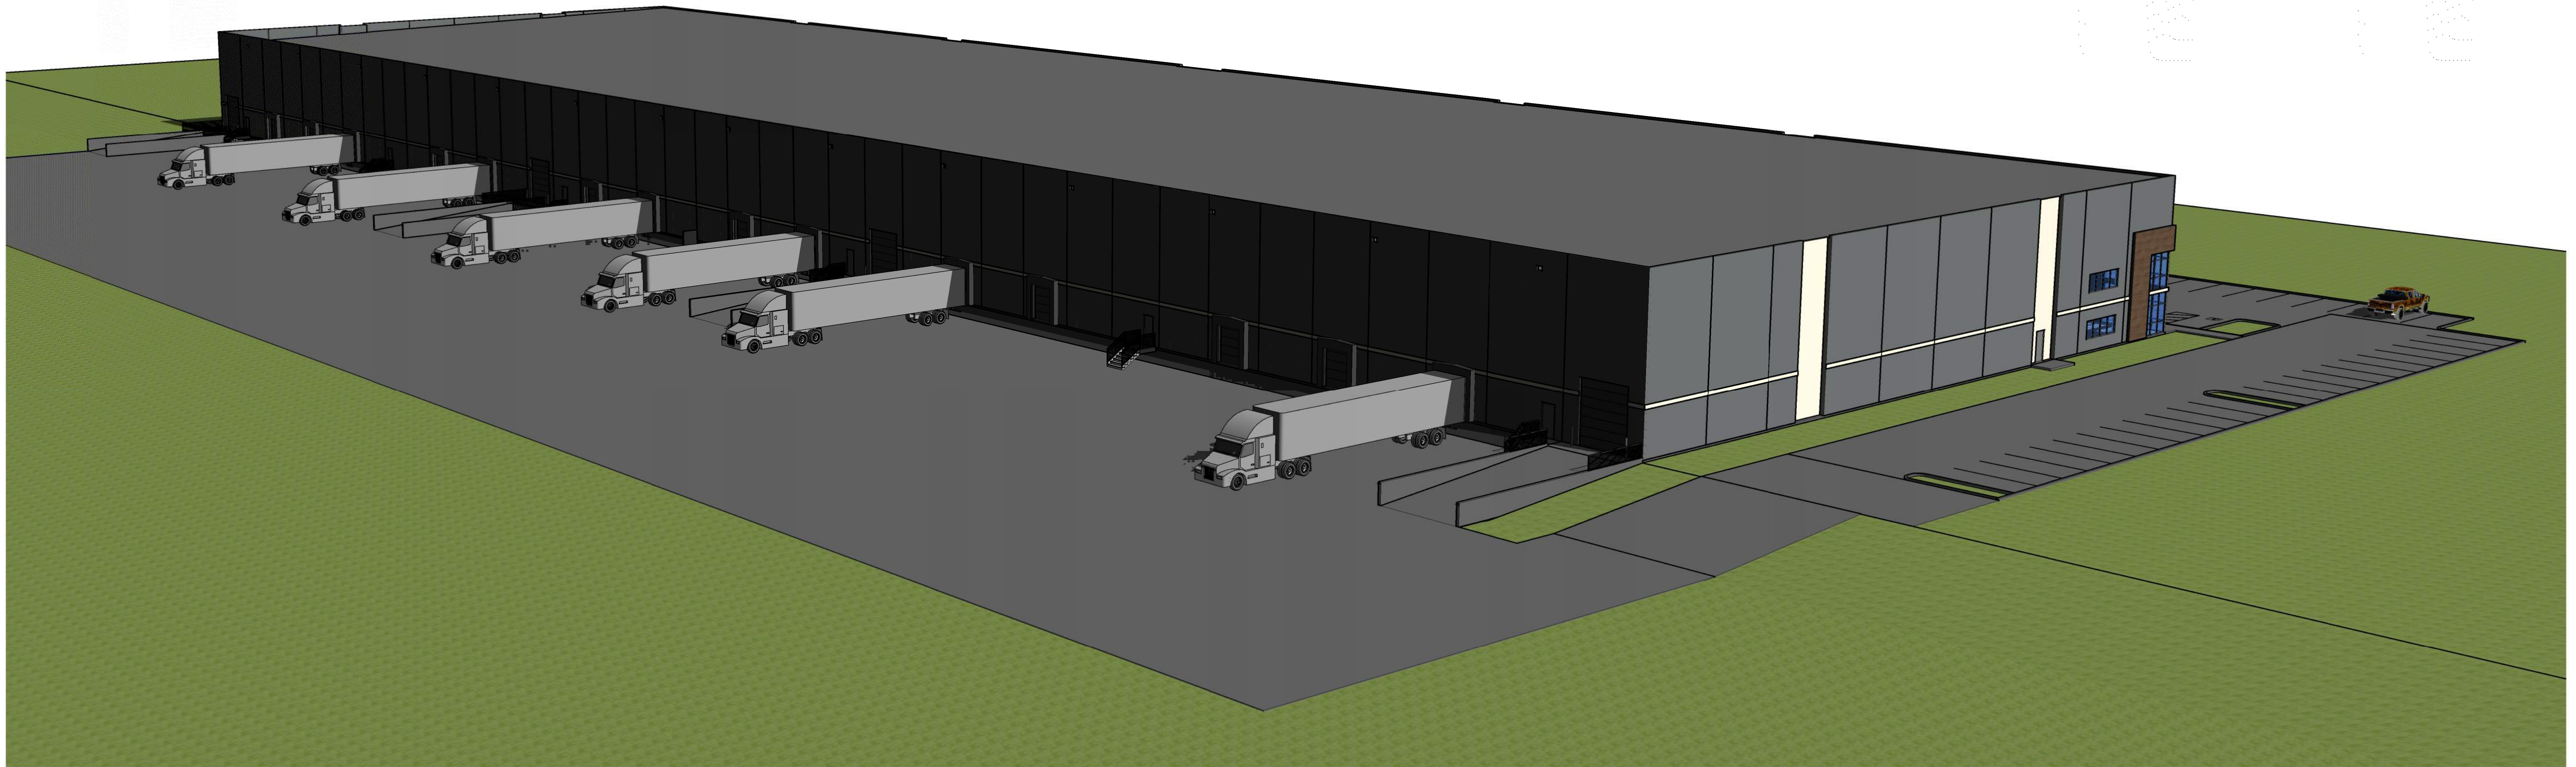

3D VIEW 1 A1