
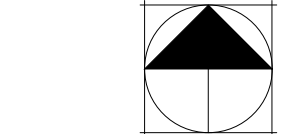


LORSON RANCH  
CREEKSIDE AT LORSON RANCH FILING NO. 1  
PUD Development & Preliminary Plan

A TRACT OF LAND LOCATED IN THE NORTH HALF OF SECTION 23, T15S, R65W, OF THE 6th P.M., EL PASO COUNTY, COLORADO

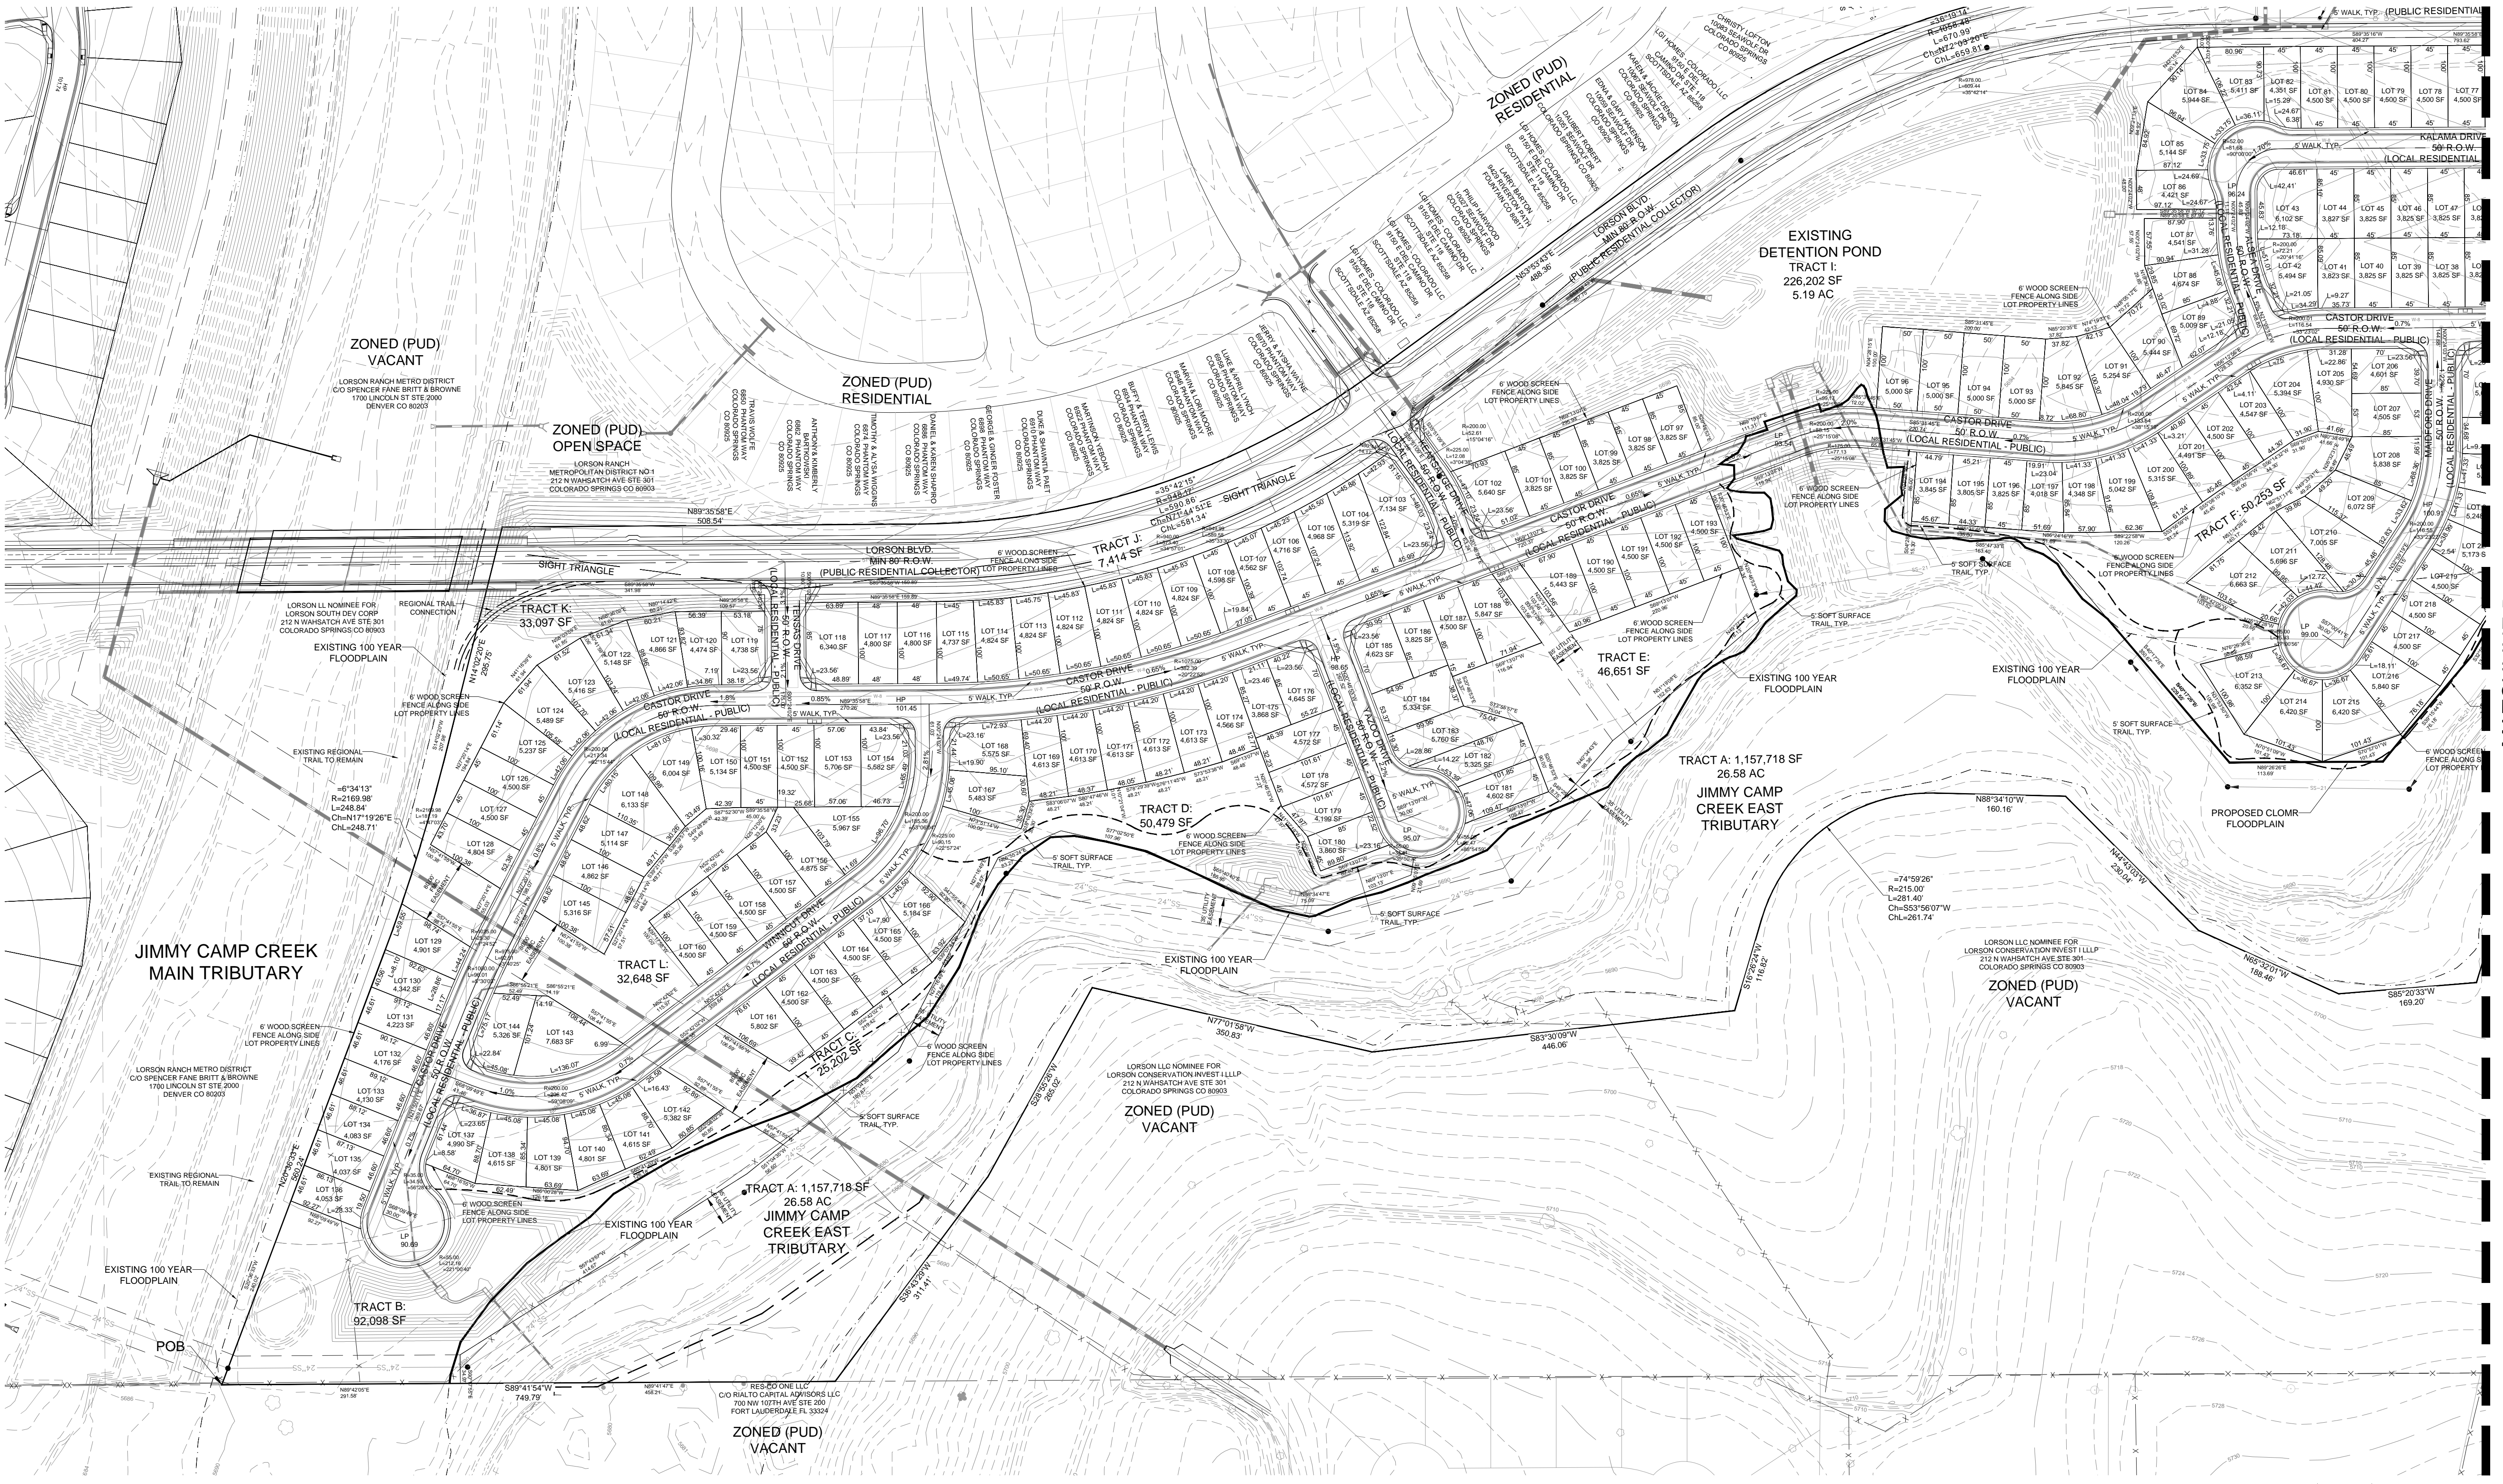

0 50' 100' 200'  
SCALE: 1" = 100'

PCD FILE NO.:

CREEKSIDE AT LORSON RANCH  
FILING NO. 1

El Paso County, Colorado  
PUD & PRELIMINARY PLAN

REV #	REVISIONS	DATE
1		
2		
3		
4		
5		
6		

DESIGNED	MF	08.14.18
DRAWN	MF	08.14.18
CHECKED	JEH	08.14.18
PROJECT NUMBER:	2816.15	
SCALE:	AS NOTED	

SITE  
PLAN

P3 3 OF 9

Thomas+Thomas  
planning urban design + landscape architecture, inc.  
702 North Tejon  
Colorado Springs, Colorado 80903  
(719) 678-8777



LORSON RANCH  
CREEKSIDE AT LORSON RANCH FILING NO. 1  
PUD Development & Preliminary Plan

A TRACT OF LAND LOCATED IN THE NORTH HALF OF SECTION 23, T15S, R65W, OF THE 6th P.M., EL PASO COUNTY, COLORADO



**Thomas+Thomas**  
planning urban design + landscape architecture, inc.  
702 North Tejon  
Colorado Springs, Colorado 80903  
(719) 676-8777

**CREEKSIDE AT LORSON RANCH**  
FILING NO. 1  
El Paso County, Colorado  
PUD & PRELIMINARY PLAN

STAMP:

REV #	REVISIONS	DATE
1		
2		
3		
4		
5		
6		

DESIGNED	MF	08.14.18
DRAWN	MF	08.14.18
CHECKED	JEH	08.14.18
PROJECT NUMBER:		2816.15
SCALE:	AS NOTED	

**SITE PLAN**  
**P4** 4 OF 9