

BUCHER
DESIGN STUDIO
architecture • planning

12325 Oracle Blvd, Suite 111
Colorado Springs, CO 80921
(719) 484-0480

Brian K. Bucher, AIA
Architect
CO license no. C-4889
CA license no. C 23506

A PROPOSED
SDP
AMENDMENT

LANDSCAPE
ENDEAVORS

2725 AKERS DR
COLORADO SPRINGS, CO

Sheet Title:

EXTERIOR
ELEVATIONS/
SITE DETAILS

Drawing Status:

DEVELOPMENT
PLAN

Revisions:

No.	Description	By	Date
1			

All ideas, designs, arrangements and plans indicated or represented by this drawing are owned by, and the property of BUCHER DESIGN STUDIO and were created, evolved and developed for use on, and in conjunction with, the specified project. None of such ideas, designs, arrangements or plans shall be used by or disclosed to any person, firm or corporation for any purpose whatsoever without the written permission of BUCHER DESIGN STUDIO.

Date:

01/31/2025

Drawn by:

Checked by:

Scale:


AS NOTED

Job No.:


Sheet No.:

DP3


Of

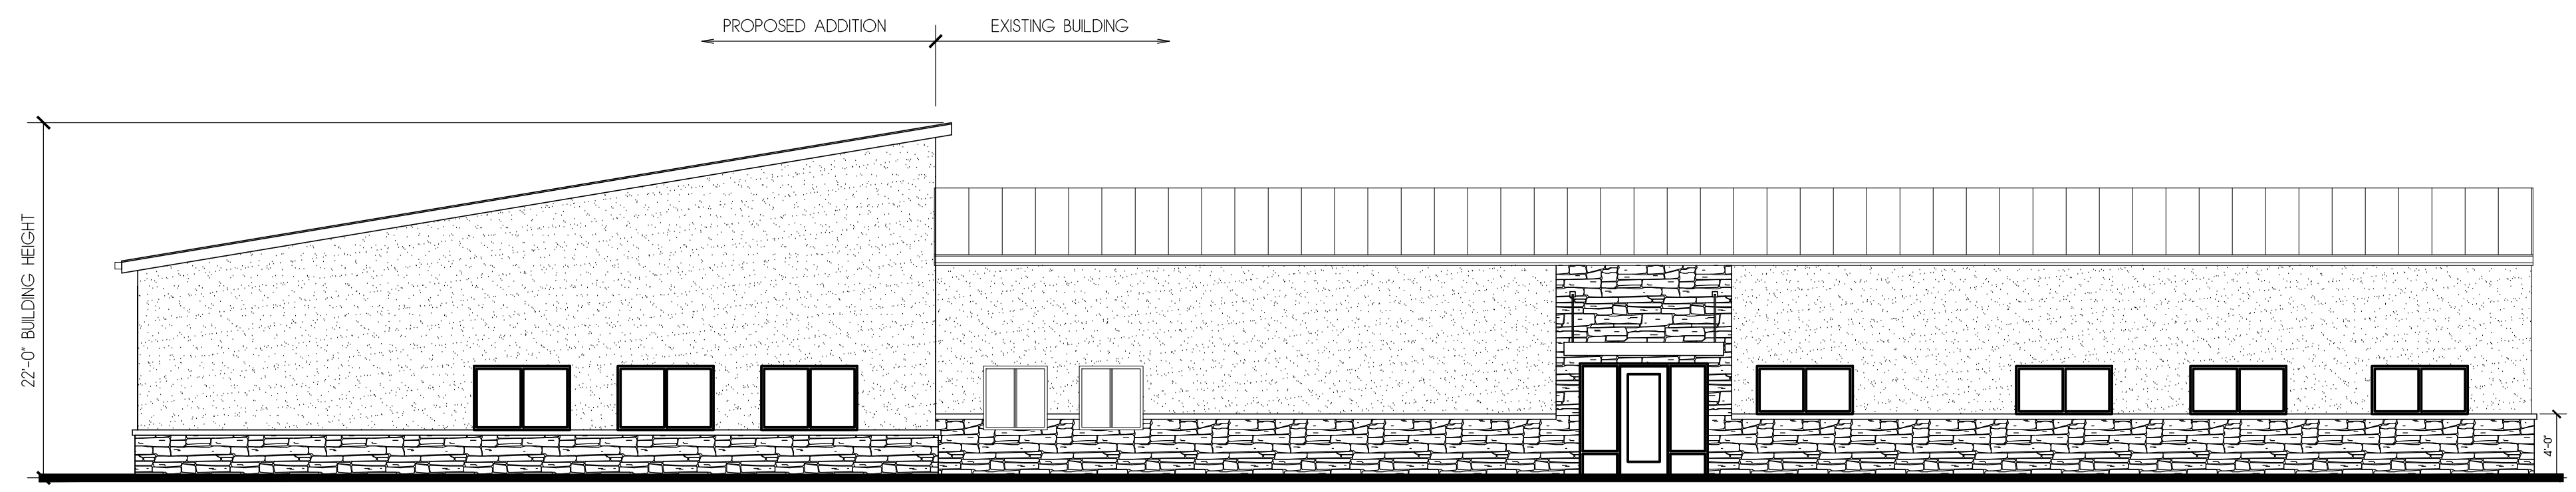


WEST ELEVATION
SCALE: 1/8"=1'-0"

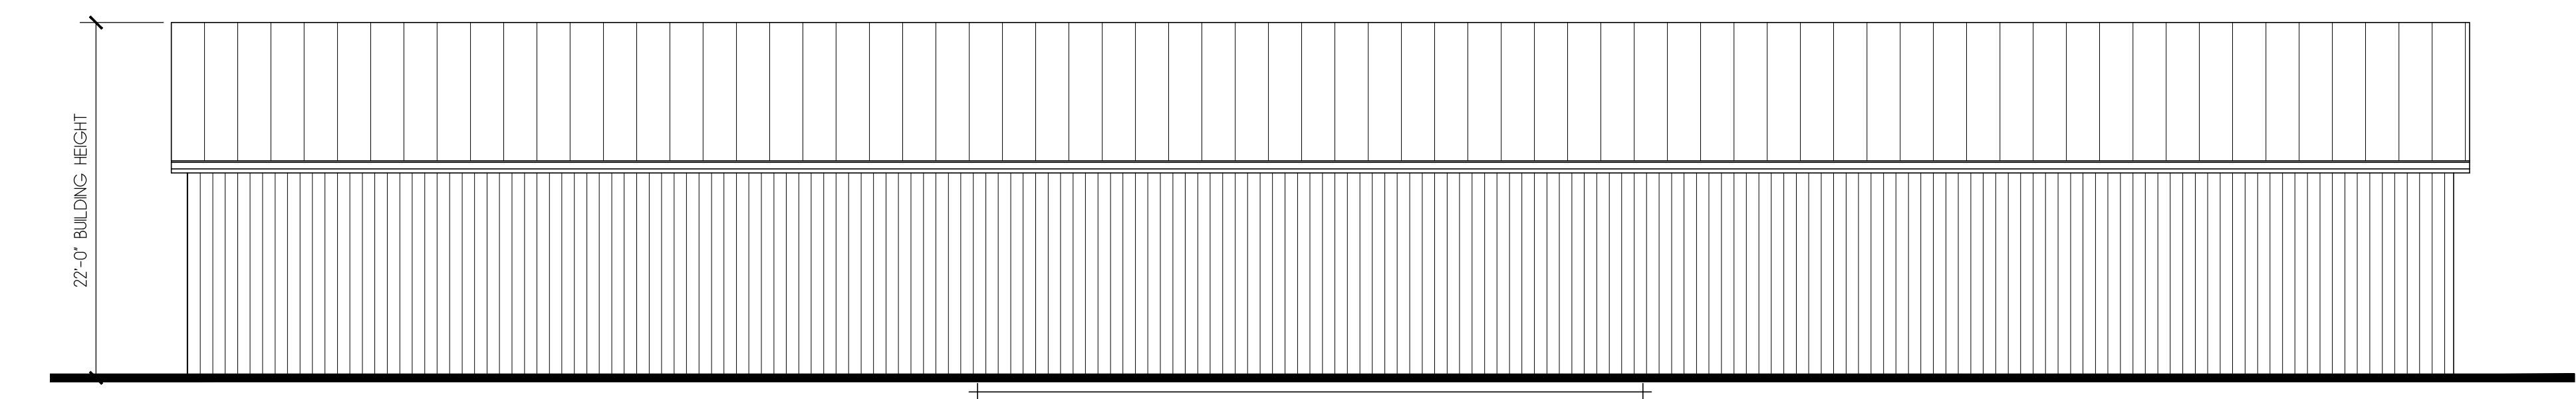


NORTH ELEVATION
SCALE: 1/8"=1'-0"

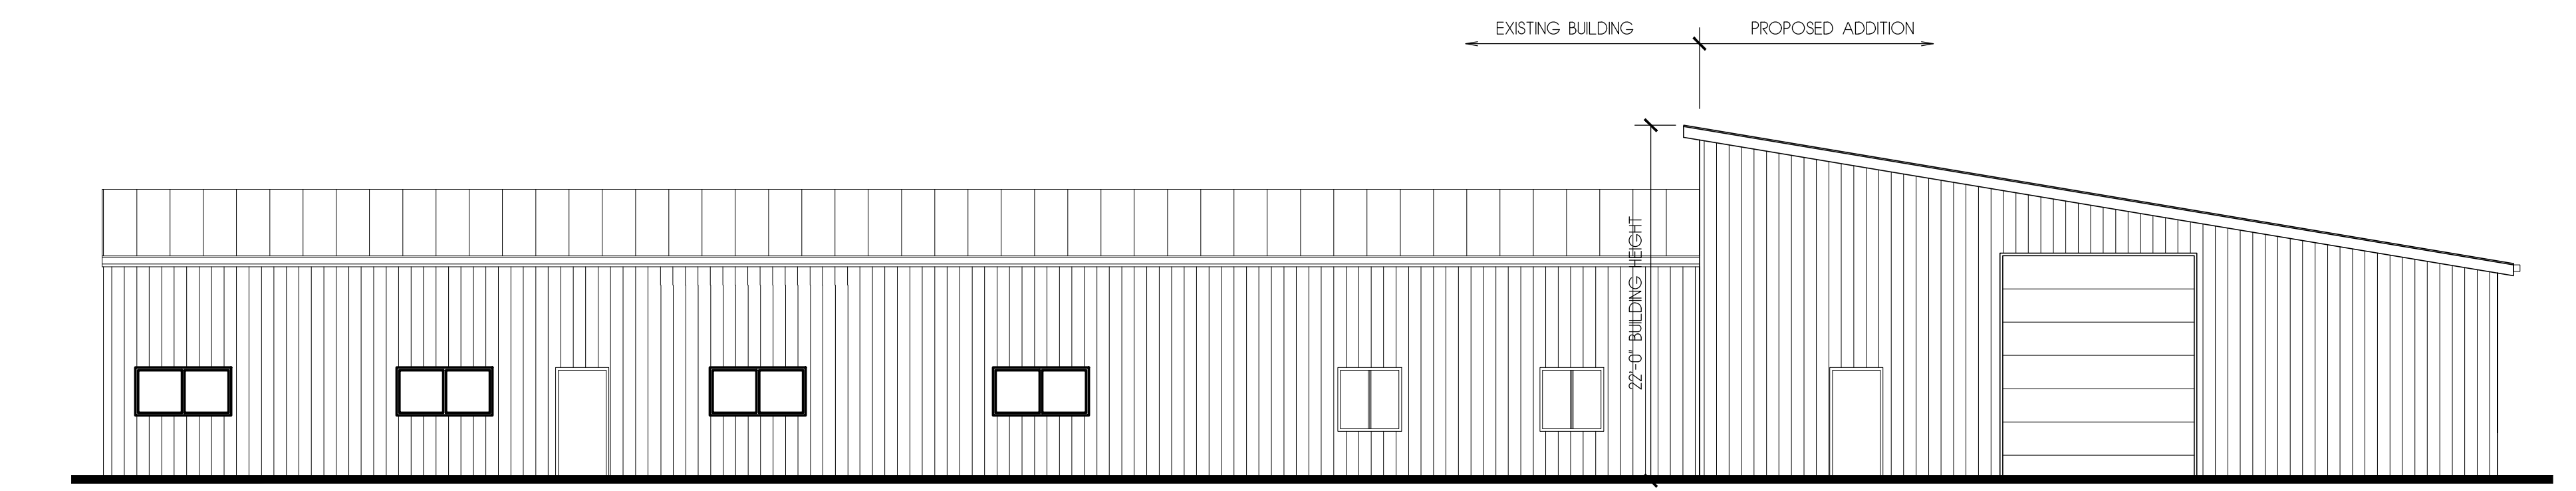

EAST ELEVATION
SCALE: 1/8"=1'-0"

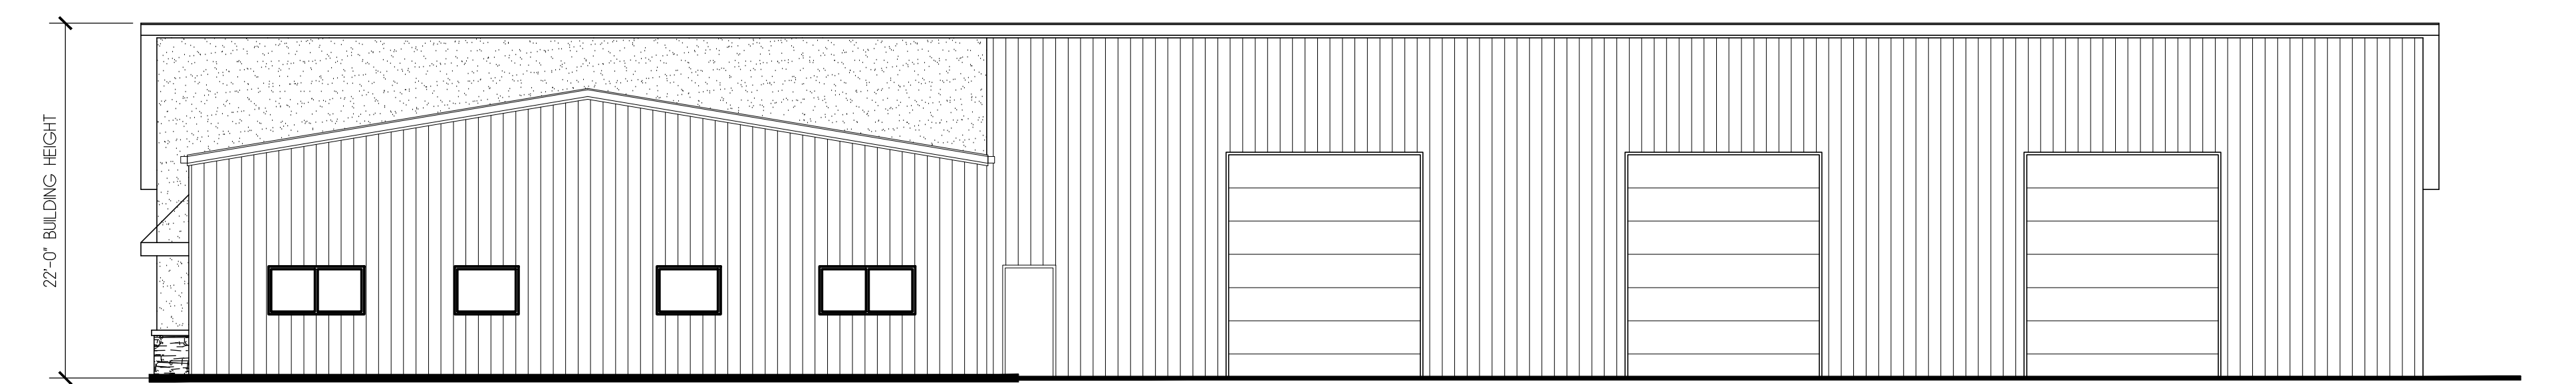


SOUTH ELEVATION
SCALE: 1/8"=1'-0"

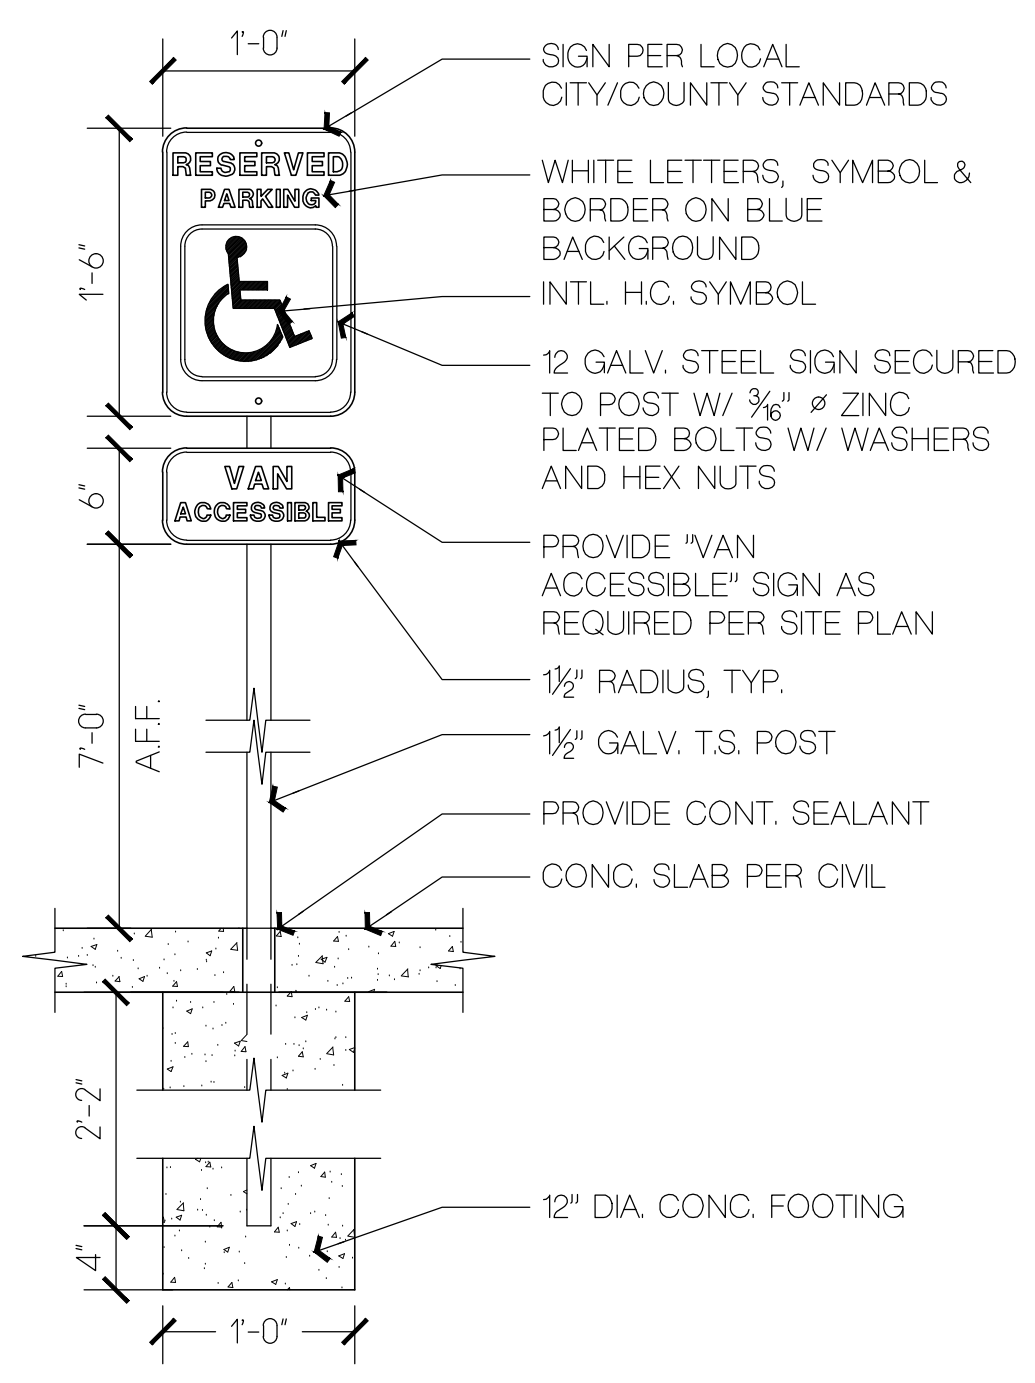

ADA PARKING SIGN
SCALE: 1" = 1'-0"

Comments from Colorado Springs Utilities:
Action Item: Gas meter locations on plan view and building elevations must be shown and labeled.

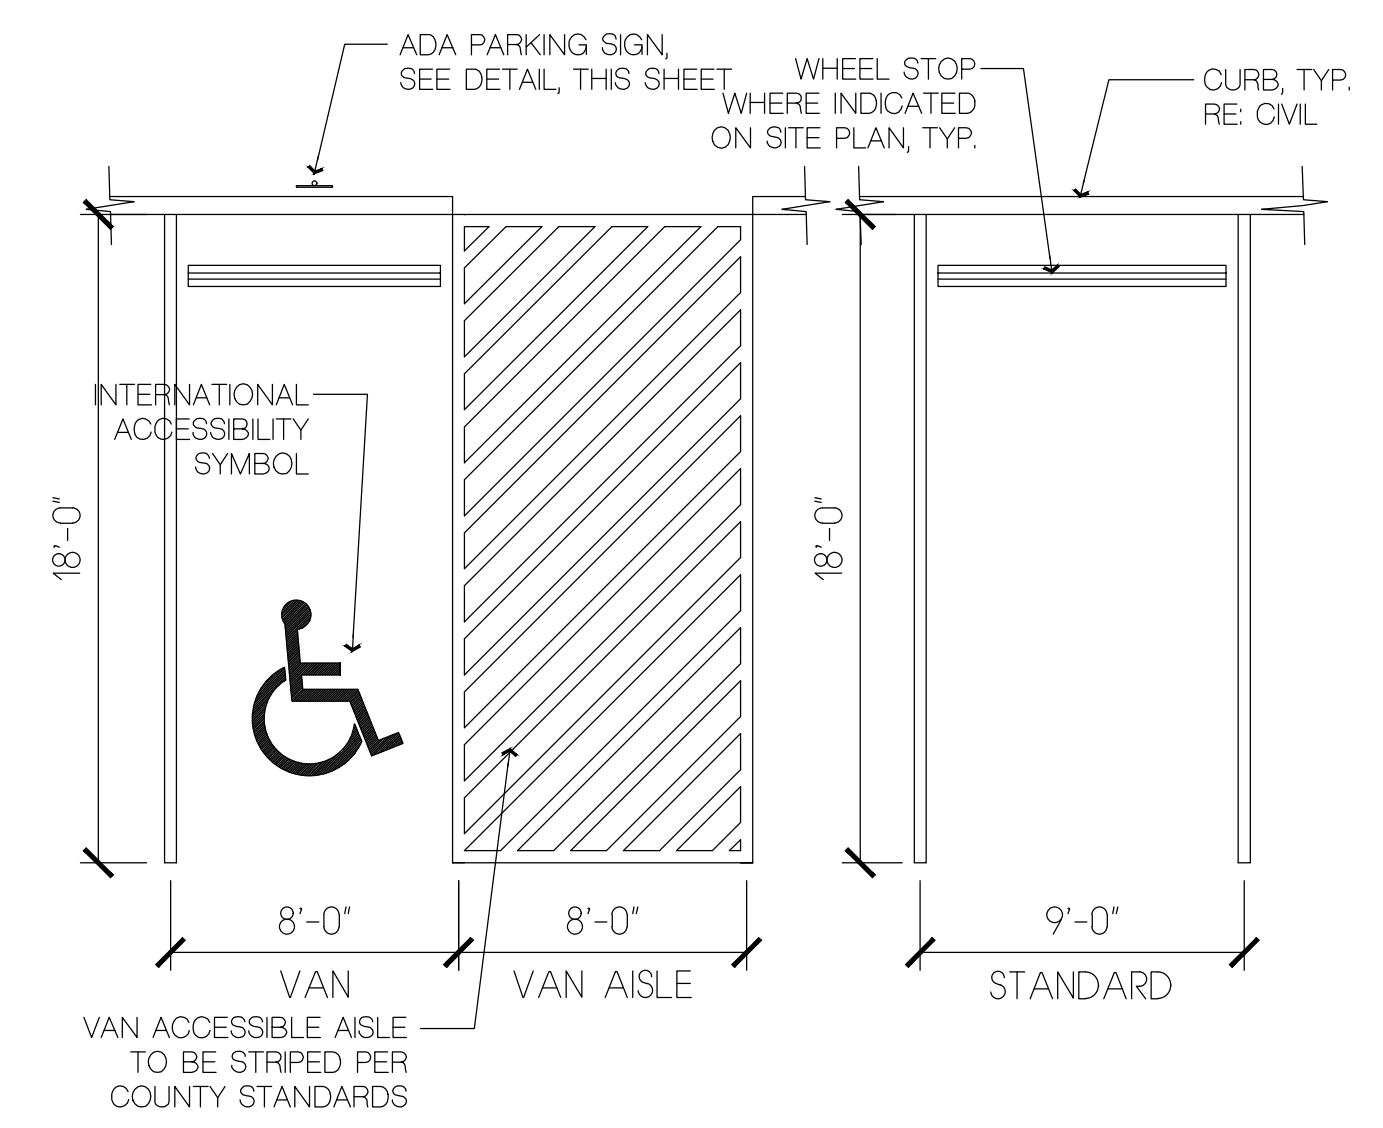

TYP. PARKING STANDARDS
SCALE: 3/16" = 1'-0"

PCD FILE NO. PPR255