




2018/12/03 11:19 AM By: RMM j:\JDS-Hydro\Project Files\12 Woodmen Hills\112.96 Lift Station 1 Replacement\Drawings\1296_3_Architectural.dwg

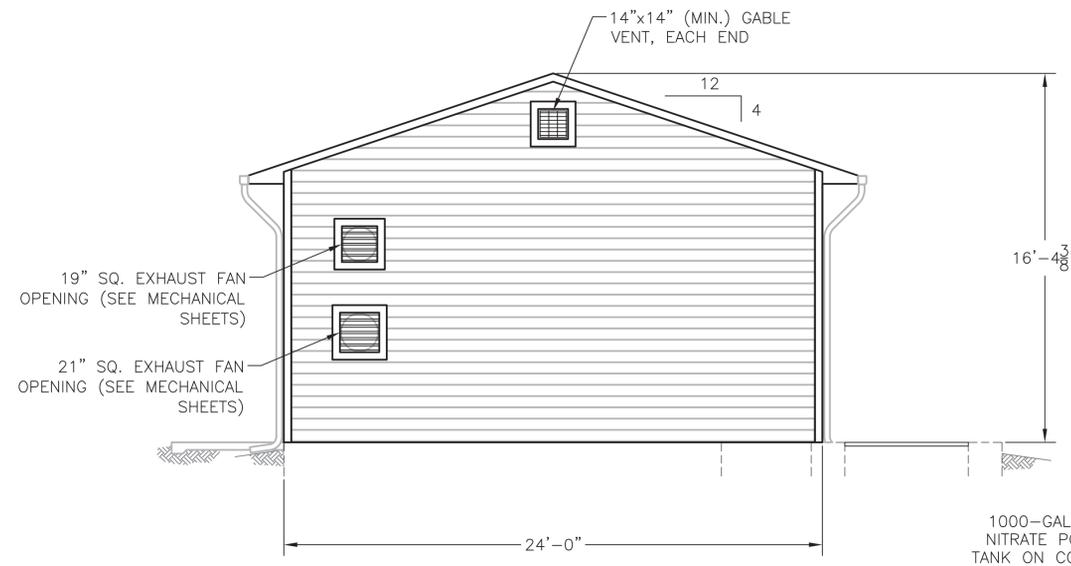


NORTH ELEVATION
 11x17 SCALE: 1/8"=1'-0"
 24x36 SCALE: 1/4"=1'-0"

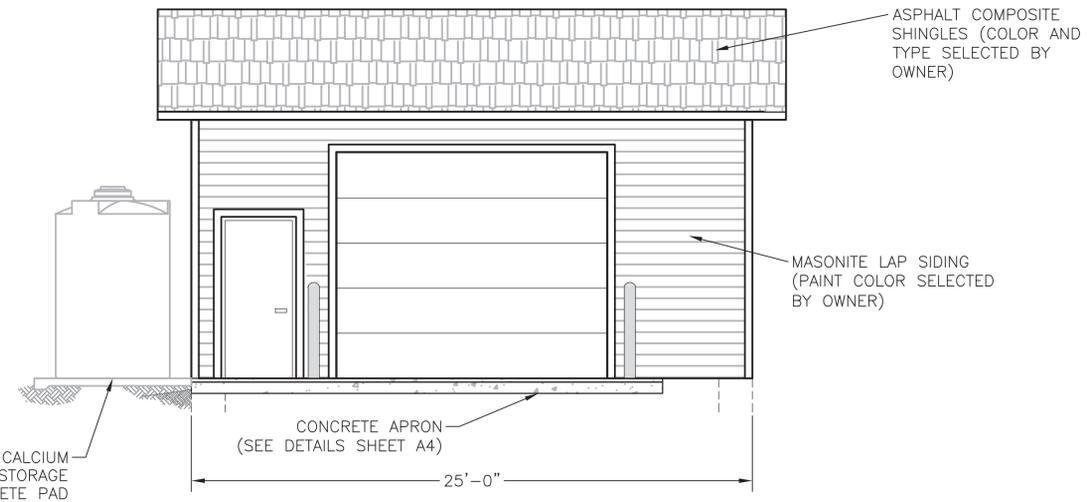

EAST ELEVATION
 11x17 SCALE: 1/8"=1'-0"
 24x36 SCALE: 1/4"=1'-0"

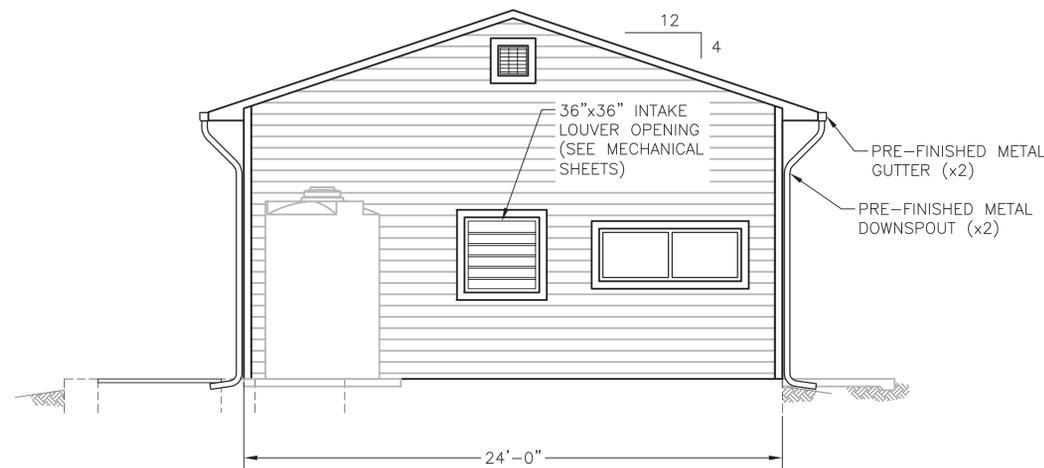

SOUTH ELEVATION
 11x17 SCALE: 1/8"=1'-0"
 24x36 SCALE: 1/4"=1'-0"

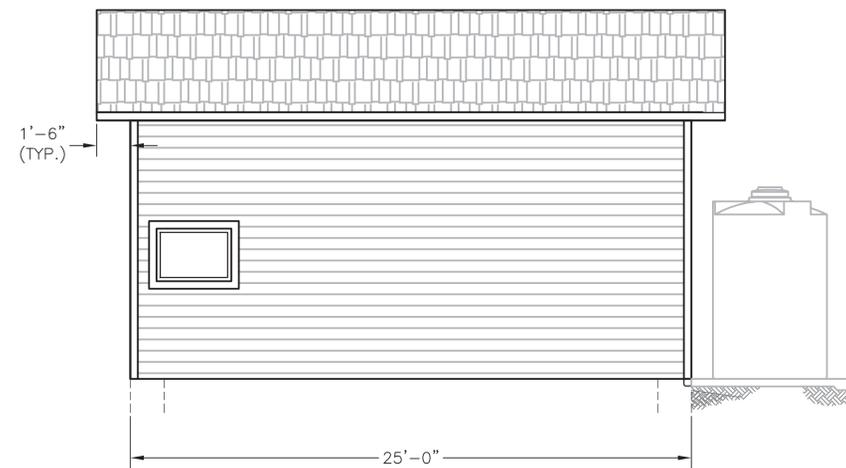

WEST ELEVATION
 11x17 SCALE: 1/8"=1'-0"
 24x36 SCALE: 1/4"=1'-0"

JDS-HYDRO CONSULTANTS, INC.
 545 EAST PIKES PEAK AVENUE, SUITE 300
 COLORADO SPRINGS, COLORADO 80903
 (719) 227-0072

DESIGNER, THE CONTRACTOR SHALL VERIFY ALL DIMENSIONS AND FINISHES OR MESSAGES SHALL BE REPORTED TO JDS-HYDRO CONSULTANTS, INC. JDS-HYDRO ASSUMES NO LIABILITY FOR UNAUTHORIZED CHANGES AND/OR REVISIONS MADE TO PLANS.

WOODMEN HILLS METROPOLITAN DISTRICT
LIFT STATION #1 REPLACEMENT
ARCHITECTURAL ELEVATIONS

NO.	DESCRIPTION	BY	APP.	DATE
1				
2				
3				
4				
5				
6				
7				

100% DESIGN DRAWINGS



Project No.: 112.96
 Date: 11/19/18
 Design: RMM
 Drawn: RMM
 Check: DES

PCD File No. PPR1841

A3
 SHEET 3 OF 5