


FLOOR PLAN LEGEND	
	FULL HEIGHT WALL
	6" MTL STUD, 9' HIGH WALL
	1-HR. FIRE WALL
	9'-0" HIGH WALL

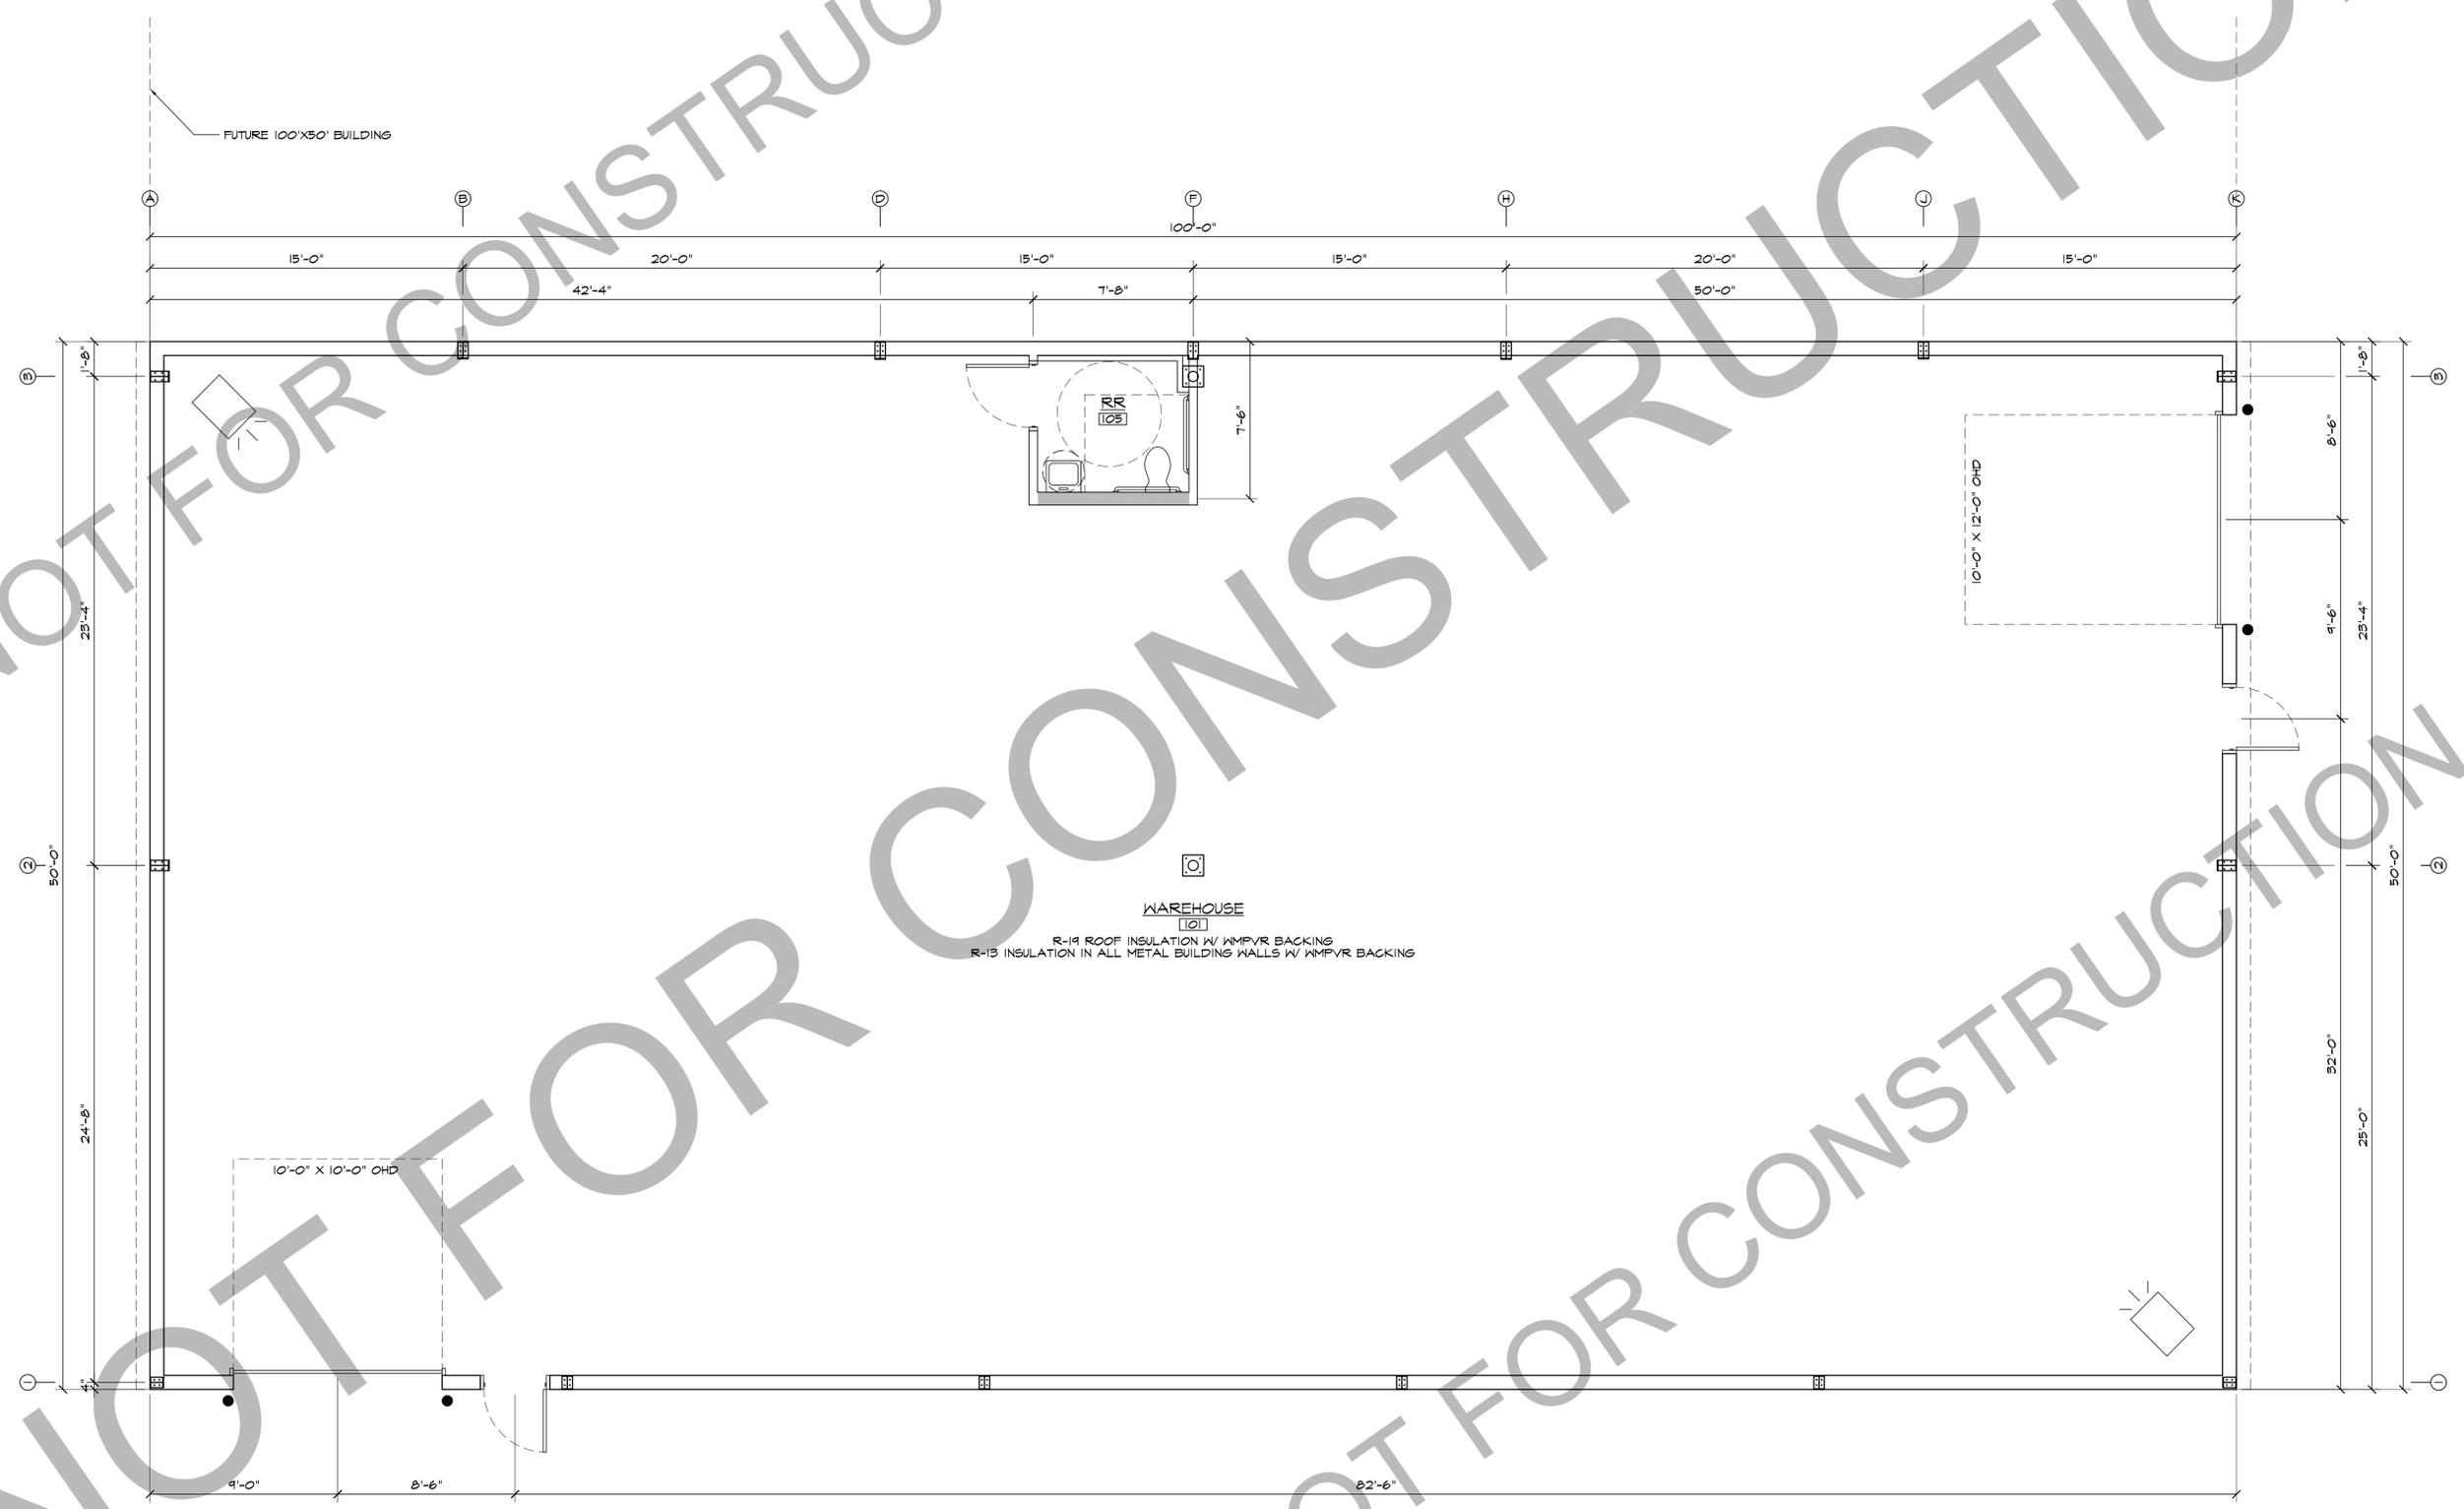


1 FLOOR PLAN
SCALE: 1/4"=1'-0"

HAMMERS CONSTRUCTION INC.
COMMERCIAL GENERAL CONTRACTORS SPECIALIZING IN DESIGN/BUILD

PRESIDENT: STEVE R. HAMMERS
VICE PRES. DAVID J. HAMMERS
1411 WOOLSEY HEIGHTS
COLORADO SPRINGS, CO 80915
(719) 570-1589 FAX (719) 570-7008
www.hammersconstruction.com

THIS DRAWING CONTAINS MATERIAL & INFORMATION WHICH MAY NOT BE REPRODUCED WITHOUT WRITTEN CONSENT OF HAMMERS CONSTRUCTION INC. THESE DRAWINGS ARE INTENDED TO BE USED ONLY BY HAMMERS CONSTRUCTION & ITS REPRESENTATIVES. THESE DRAWINGS HAVE NOT BEEN PREPARED FOR ANY OTHER PURPOSE THAN TO INDICATE THE GENERAL FEATURES AND PLACEMENT OF THE PROPOSED PROJECT. COPYRIGHT © 2018 HAMMERS CONSTRUCTION

CBP 9-2
CLAREMONT BUSINESS PARK LOT 9-2
1405 SELIX GROVE
COLORADO SPRINGS, CO 80915
EL PASO COUNTY, COLORADO

 

NOT FOR CONSTRUCTION

DATE: JAN. 26, 2018
DRAWN BY: L. PETERSON
PROJ. MGR: Z. GRABTREE
SCALE: SEE PLAN
APPROVED BY:
JOB NO: 1065

REVISIONS:
▲
▲
▲
▲
▲
▲

A1.1
FLOOR PLAN