

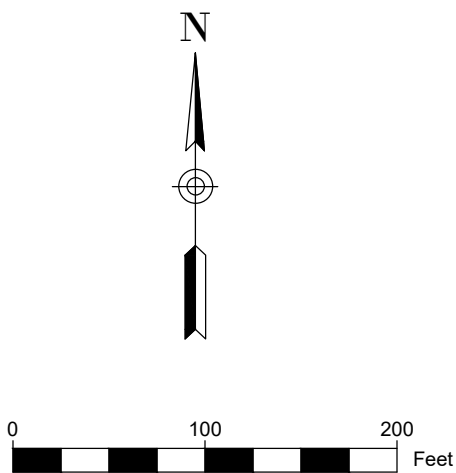


GRANDWOOD RANCH  
S2 OF N2 SEC 19, TS 11S, RANGE 66W  
EL PASO COUNTY COLORADO

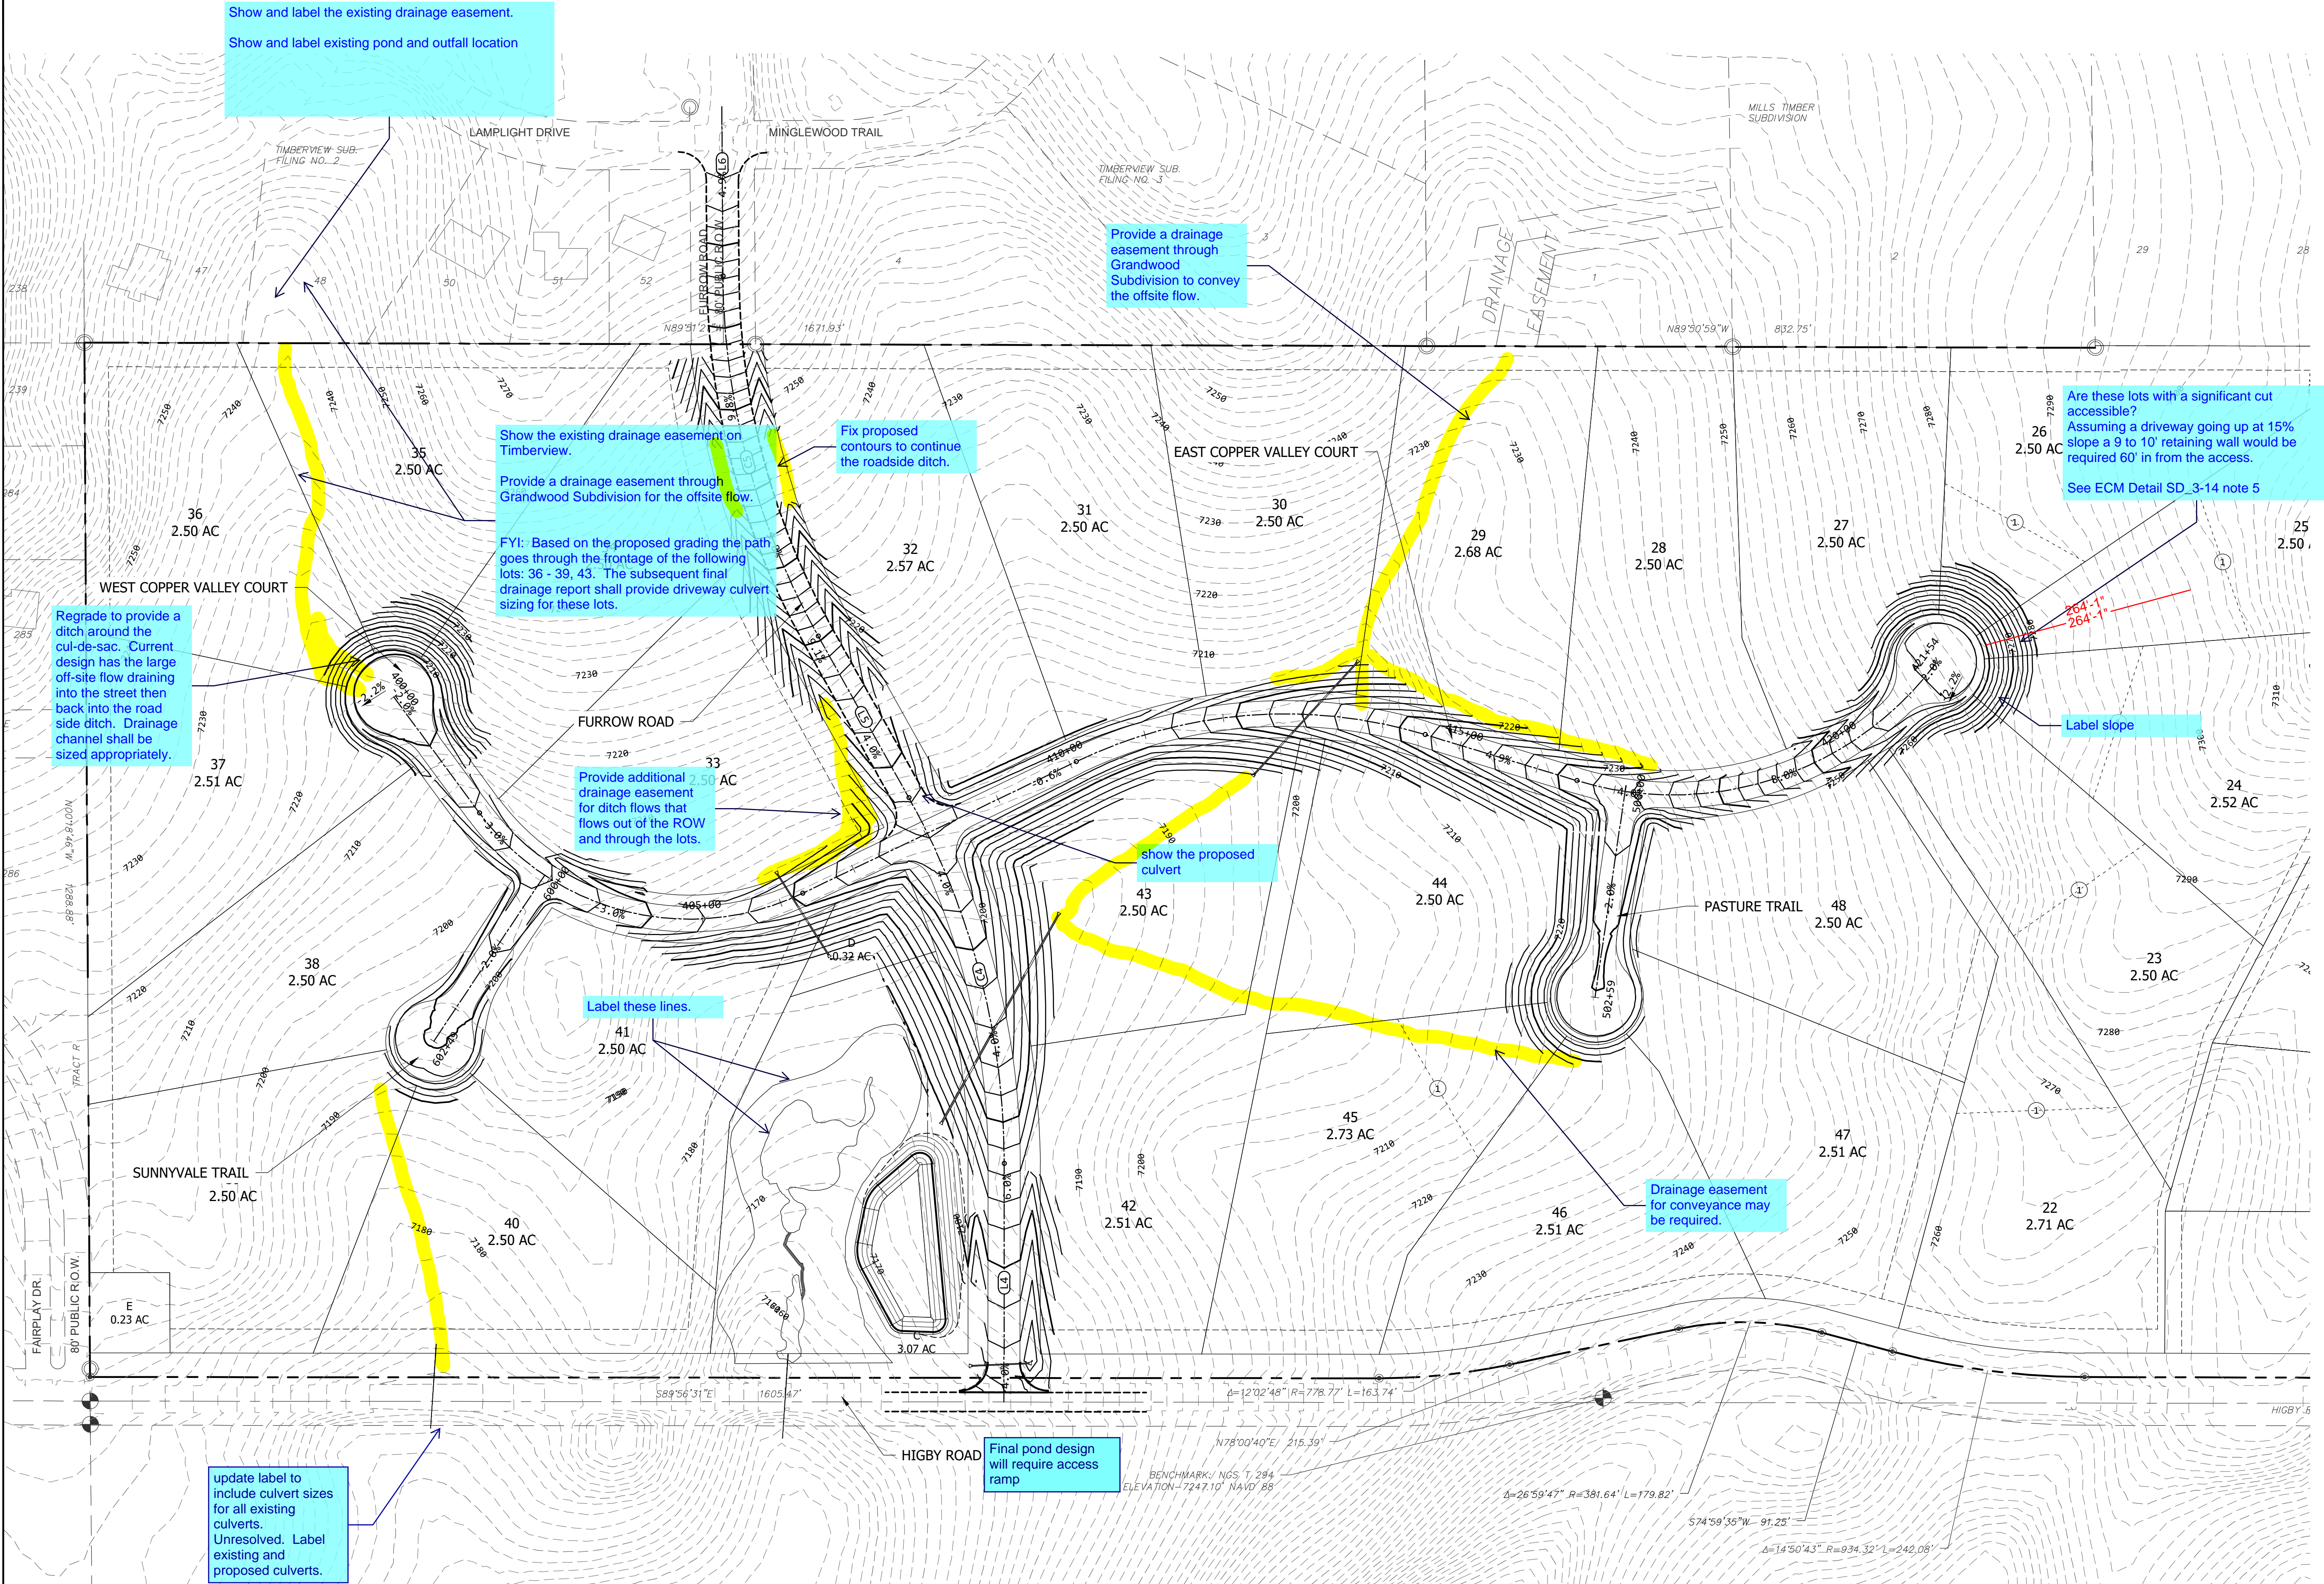

DRWN	CEF	CHKD	RML	DSGN	CEF	DATE	09/16/19
Evolution Design Group LLC							
20329 Vista Cir Parker, CO 80138 - 303.514.5774							

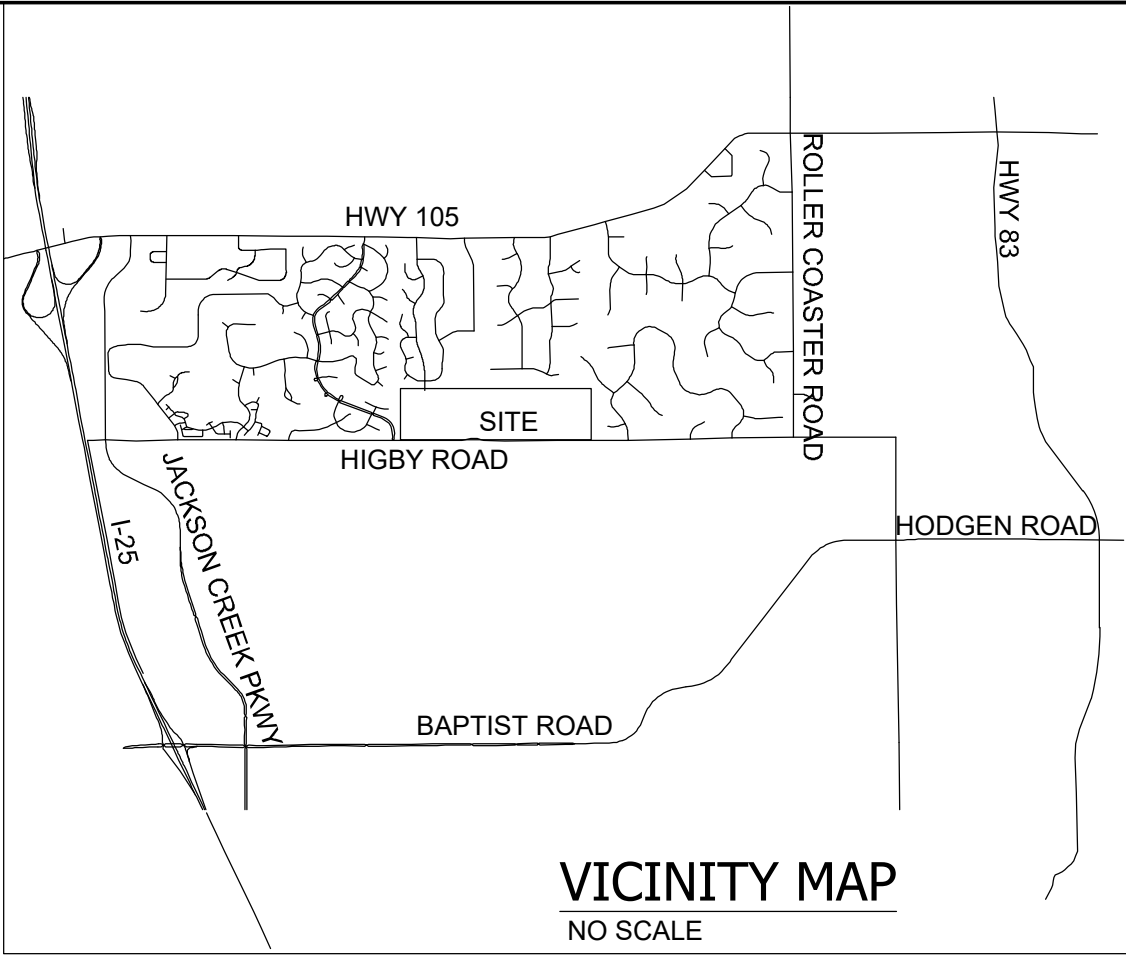

Grandwood Enterprises, LLC  
William F. Herebic II, Manager  
270 Lodgepole Way, Monument, CO 80132

Grandwood Ranch Subdivision  
Tax Schedule No. 61190-00-003  
Part of S2 of N2 of Sec 19, TS 11S,  
Range 66W, El Paso County, CO

GRANDWOOD RANCH  
PRELIMINARY GRADING PLAN  
SHEET 1 OF 2

Add "PCD File No SP195"



Unresolved

SCALE:

DWG. NUMBER: C-60

REV: 1

GRANDWOOD RANCH  
S2 OF N2 SEC 19, TS 11S, RANGE 66W  
EL PASO COUNTY COLORADO

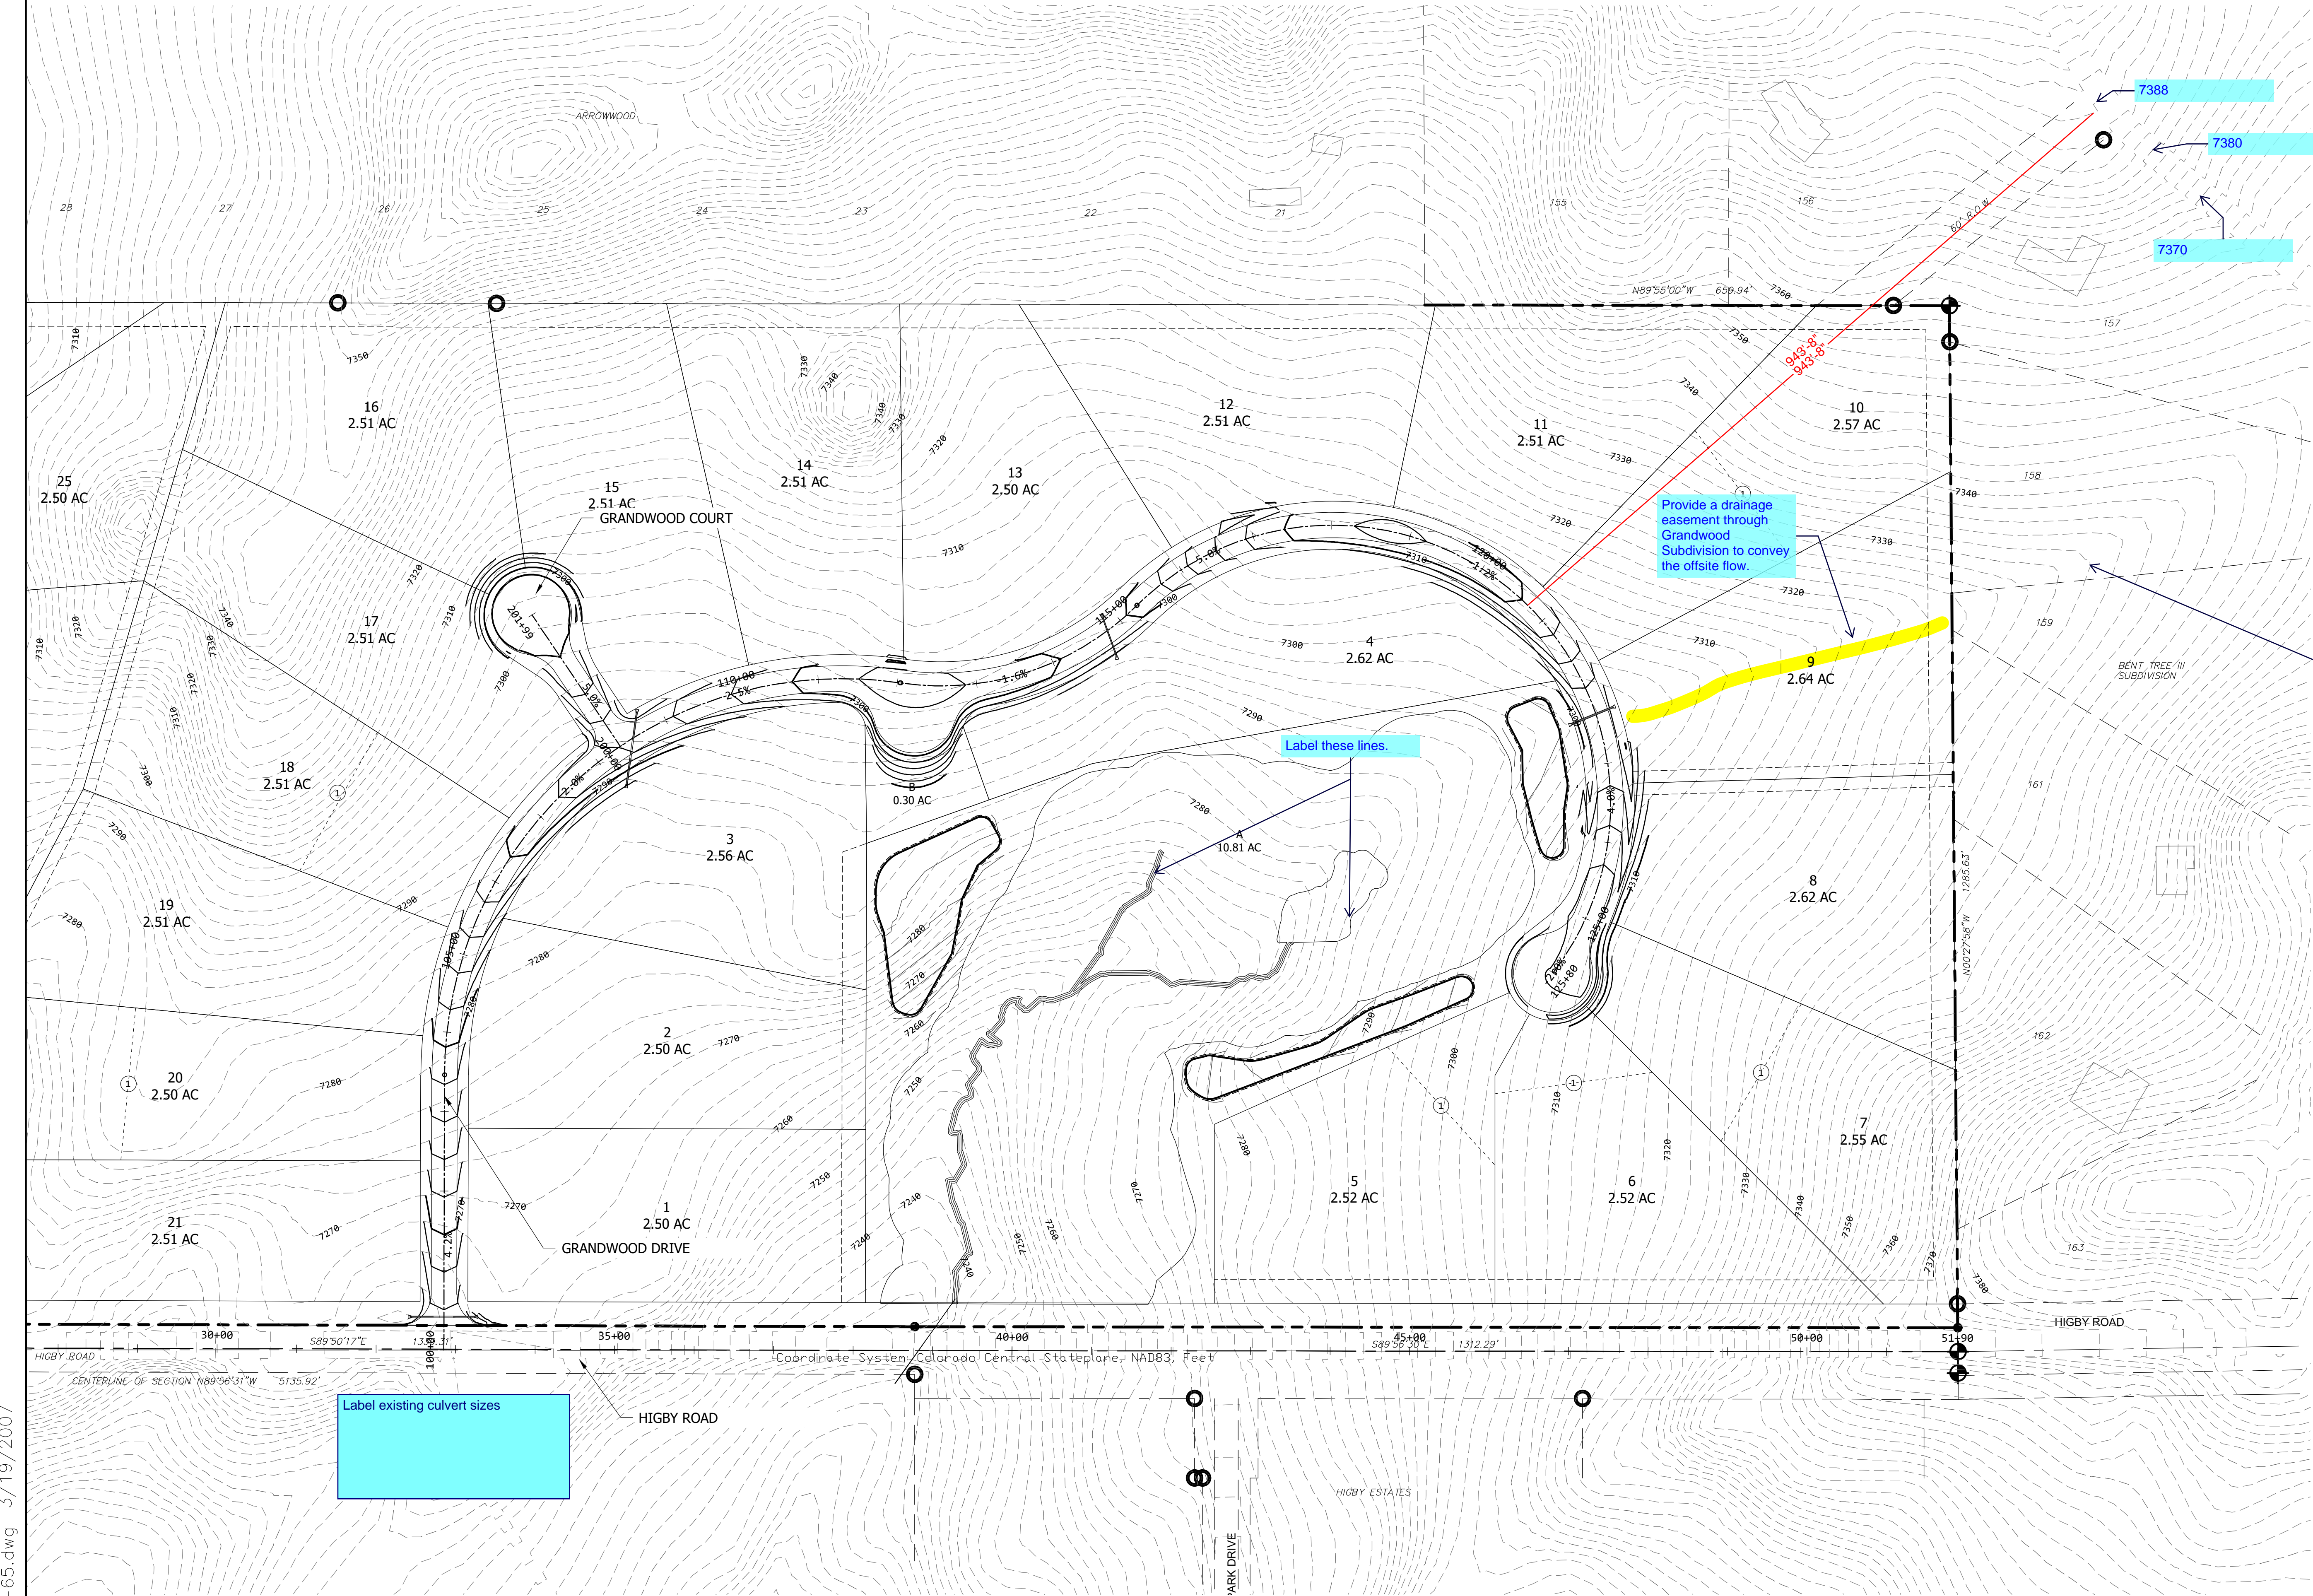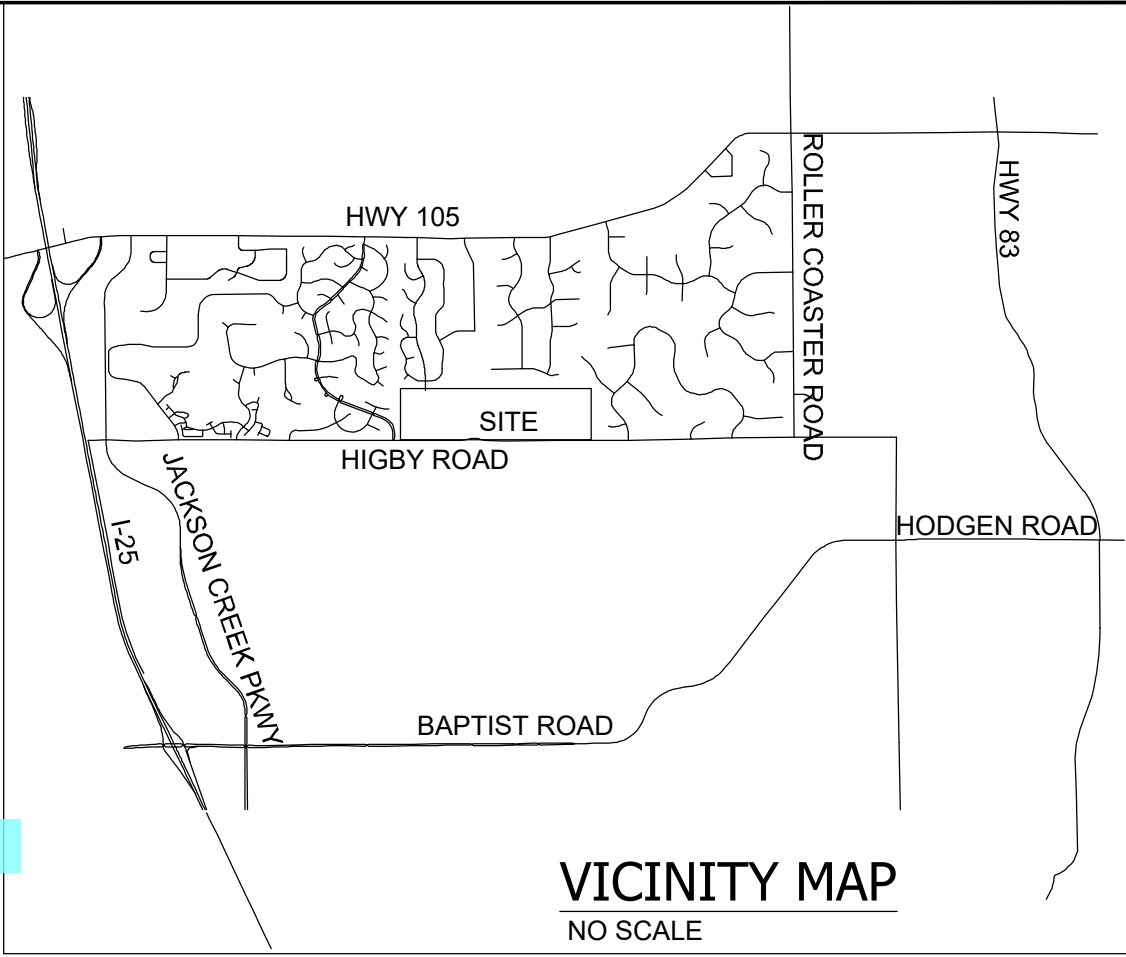


Show and label the existing drainage easement.

Show and label existing pond and outfall location

Label these lines.

Label existing culvert sizes

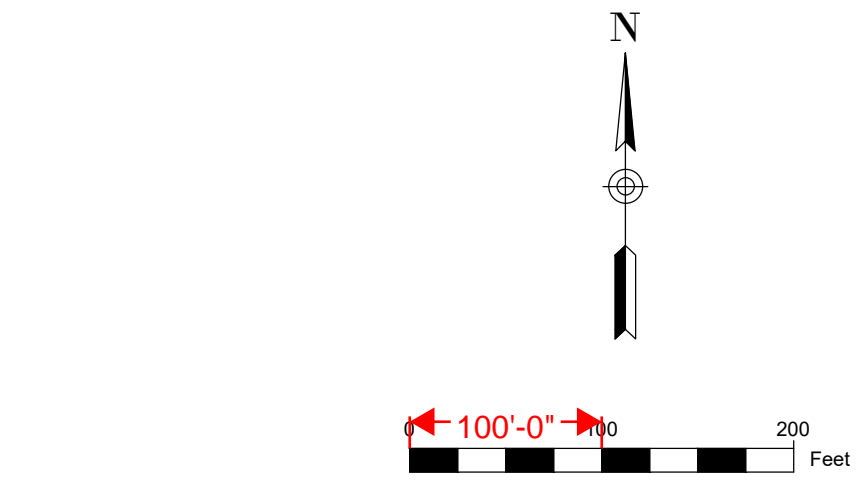

DRWN	CEF	CHKD	RML	DSGN	CEF	DATE	09/15/19
------	-----	------	-----	------	-----	------	----------

Evolution Design Group LLC  
20329 Vista Cir Parker, CO 80138 - 303.514.5774



Grandwood Enterprises, LLC  
William F. Herebic II, Manager  
270 Lodgepole Way, Monument, CO 80132

Grandwood Ranch Subdivision  
Tax Schedule No. 61190-00-003  
Part of S2 of N2 of Sec 19, TS 11S,  
Range 66W, El Paso County, CO

GRANDWOOD RANCH  
PRELIMINARY GRADING PLAN  
SHEET 2 OF 2

SCALE:	DWG. NUMBER: C-65	REV: 1
--------	-------------------	--------

C-65.dwg 3/19/2007