




- A3 KEYNOTES**
- 1 WOOD FRAMED BALCONY W/ POWDER COATED STEEL GUARDRAIL
 - 2 HEAVY TIMBER BRACKET, PTD
 - 3 FASCIA BOARD
 - 4 GABLE TRIM AND BRACKETS
 - 5 CONTINUOUS SILL
 - 6 PRE-FINISHED METAL GUTTER AND DOWNSPOUT
 - 7 WOOD FRAMED BREEZEWAY OPENING
 - 8 ROOF CANOPY
 - 9 WINDOW TRIM
 - 10 BAND, REF WALL SECTIONS
 - 11 PRE-FINISHED METAL GUTTER. ANGLED TO SHED ON BOTH SIDES OF CANOPY.
 - 12 FIRE DEPARTMENT CONNECTION WITH WALL-MOUNTED HORN AND STROBE ABOVE
 - 13 HOSE BIB, COORDINATE LOCATION WITH PLUMBING DRAWINGS
 - 14 PRE-FINISHED MTL VENTS. VENT COLOR TO MATCH SURROUNDING SIDING
 - 15 MECHANICAL ATTIC EXHAUST
 - 16 - NOT USED -

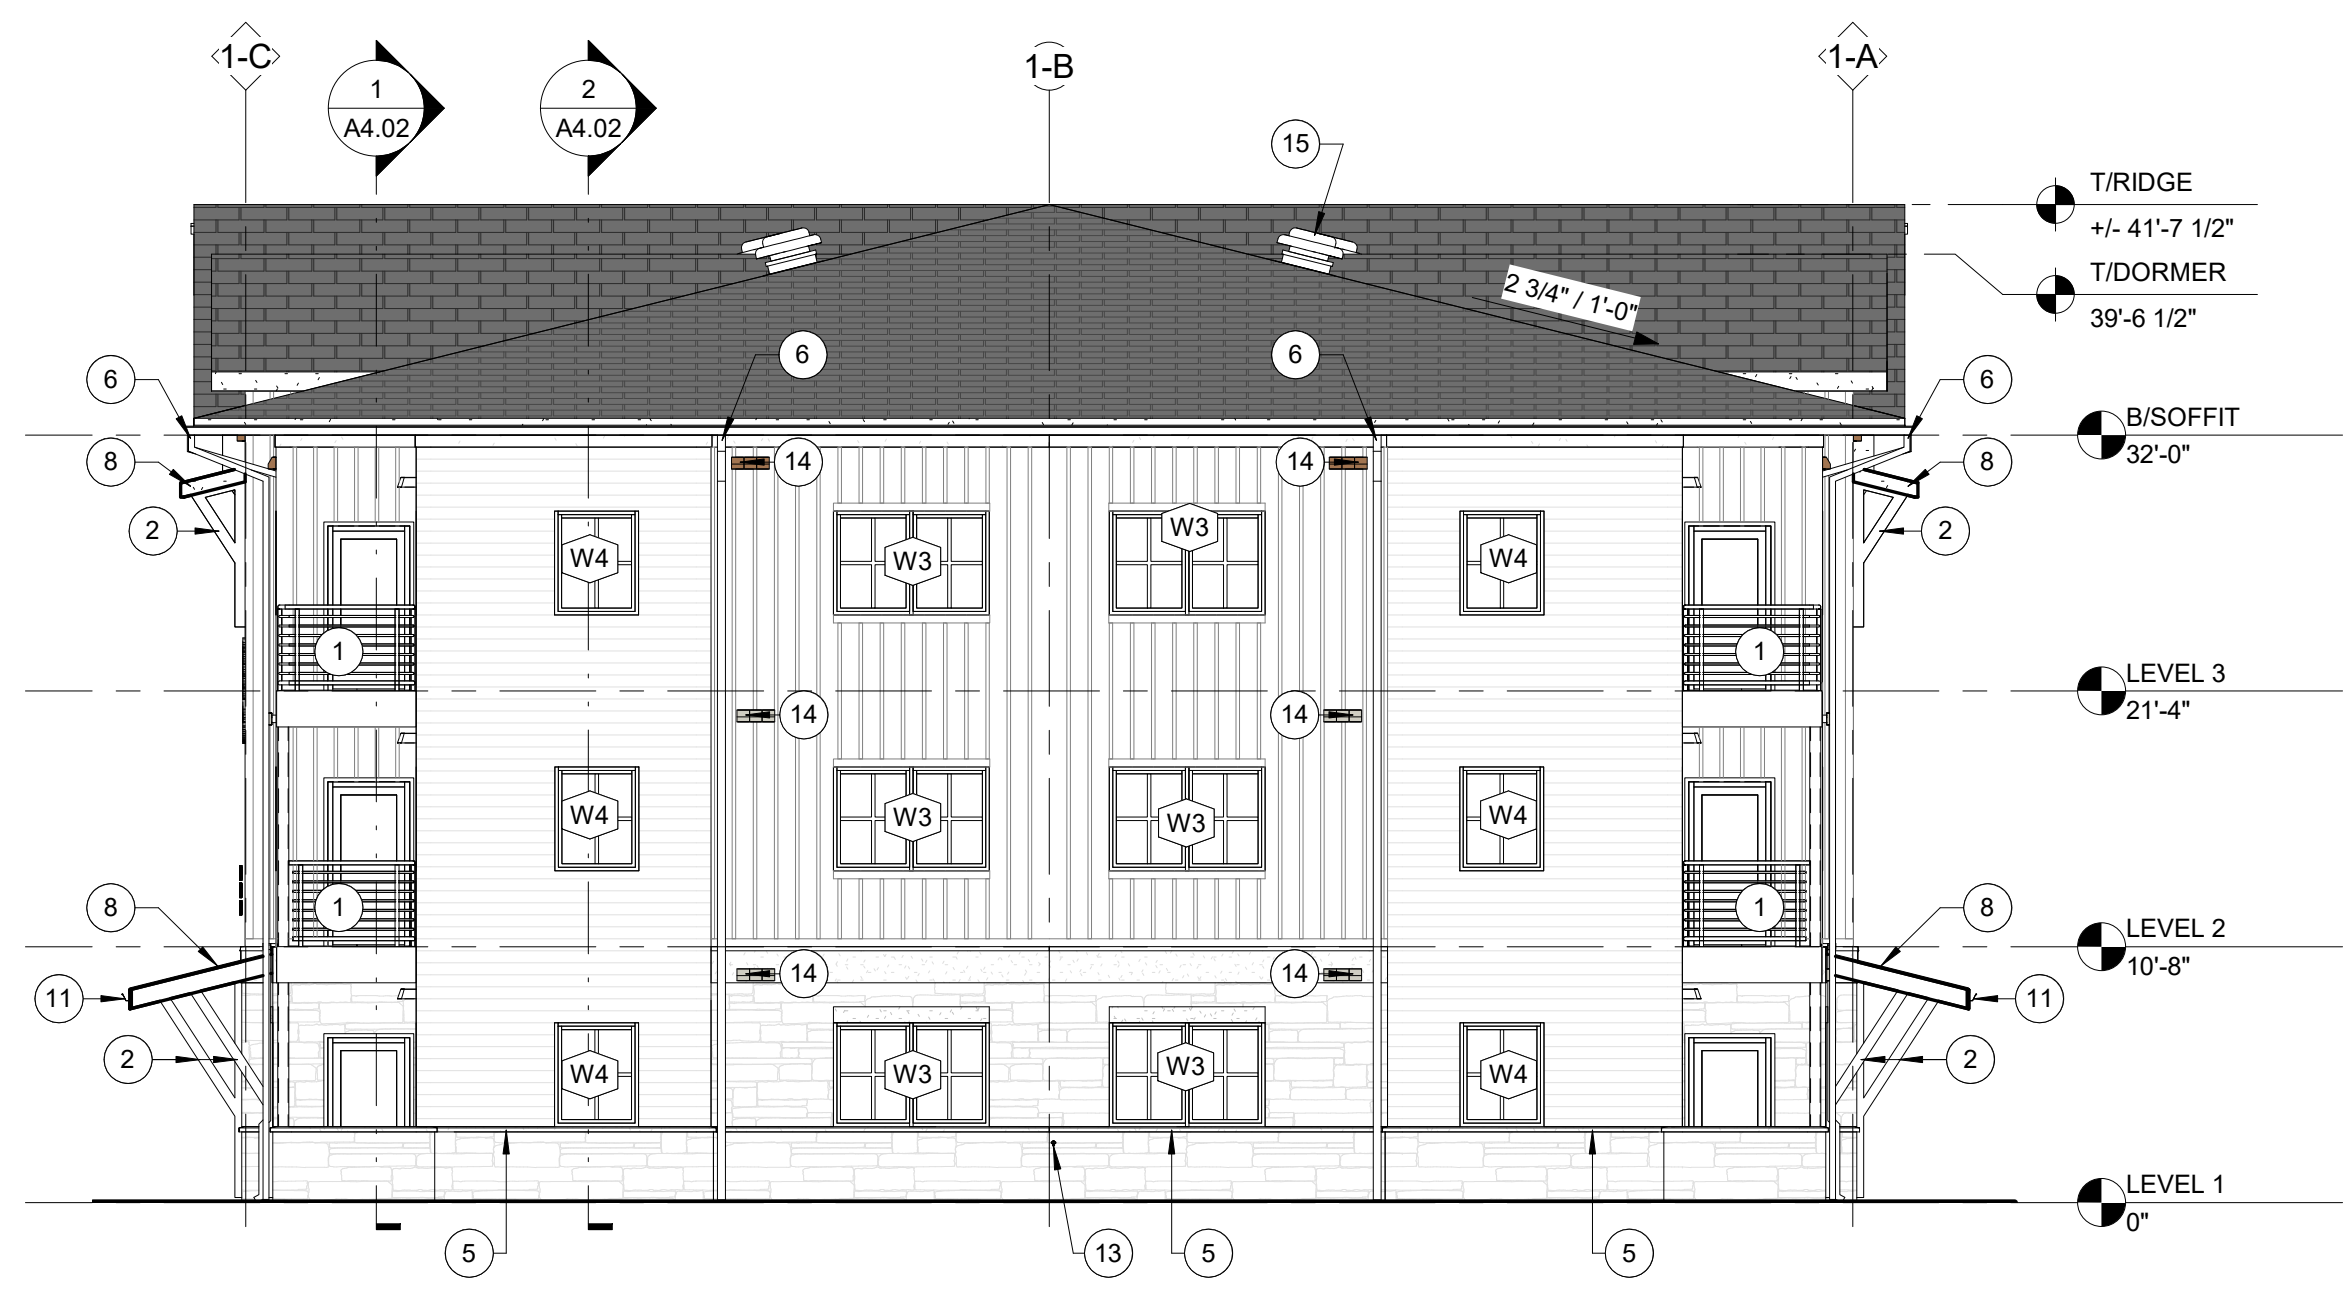

3 BUILDING TYPE I - SIDE ELEVATION
SCALE: 1/8" = 1'-0"

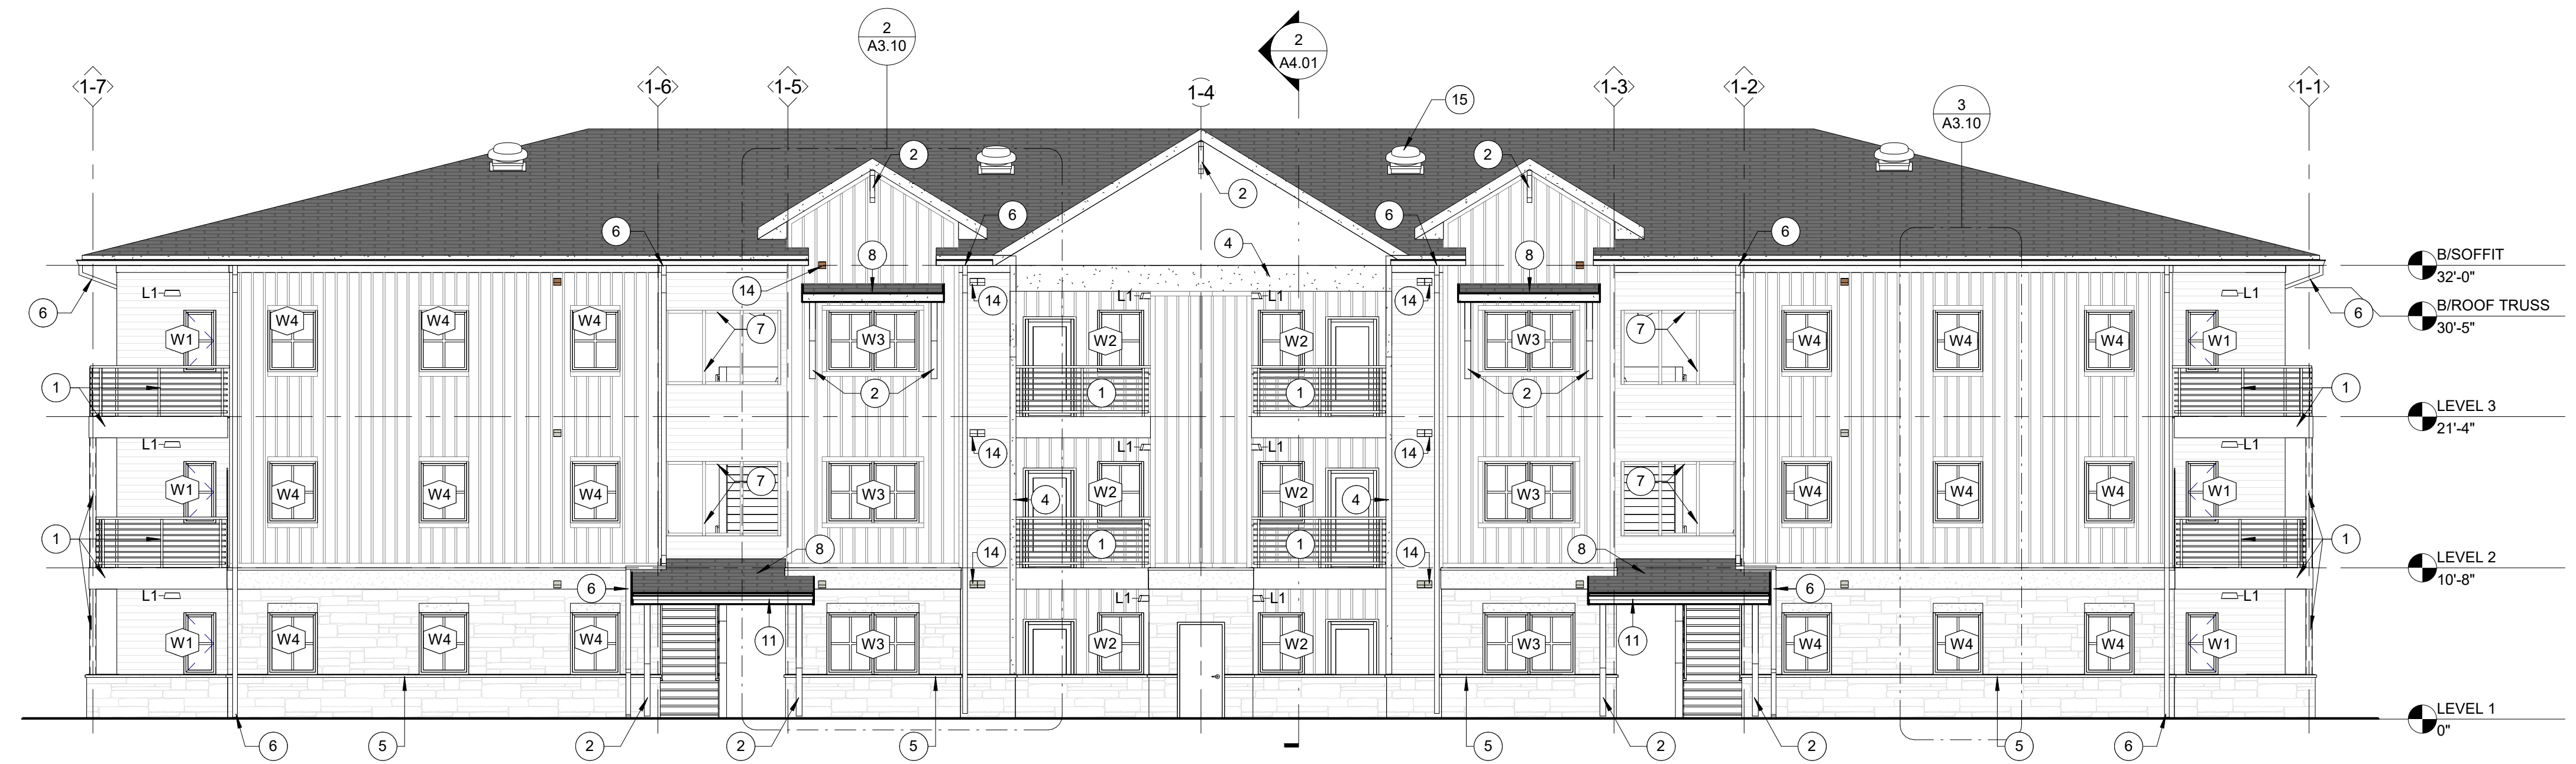

2 BUILDING TYPE I - REAR ELEVATION
SCALE: 1/8" = 1'-0"

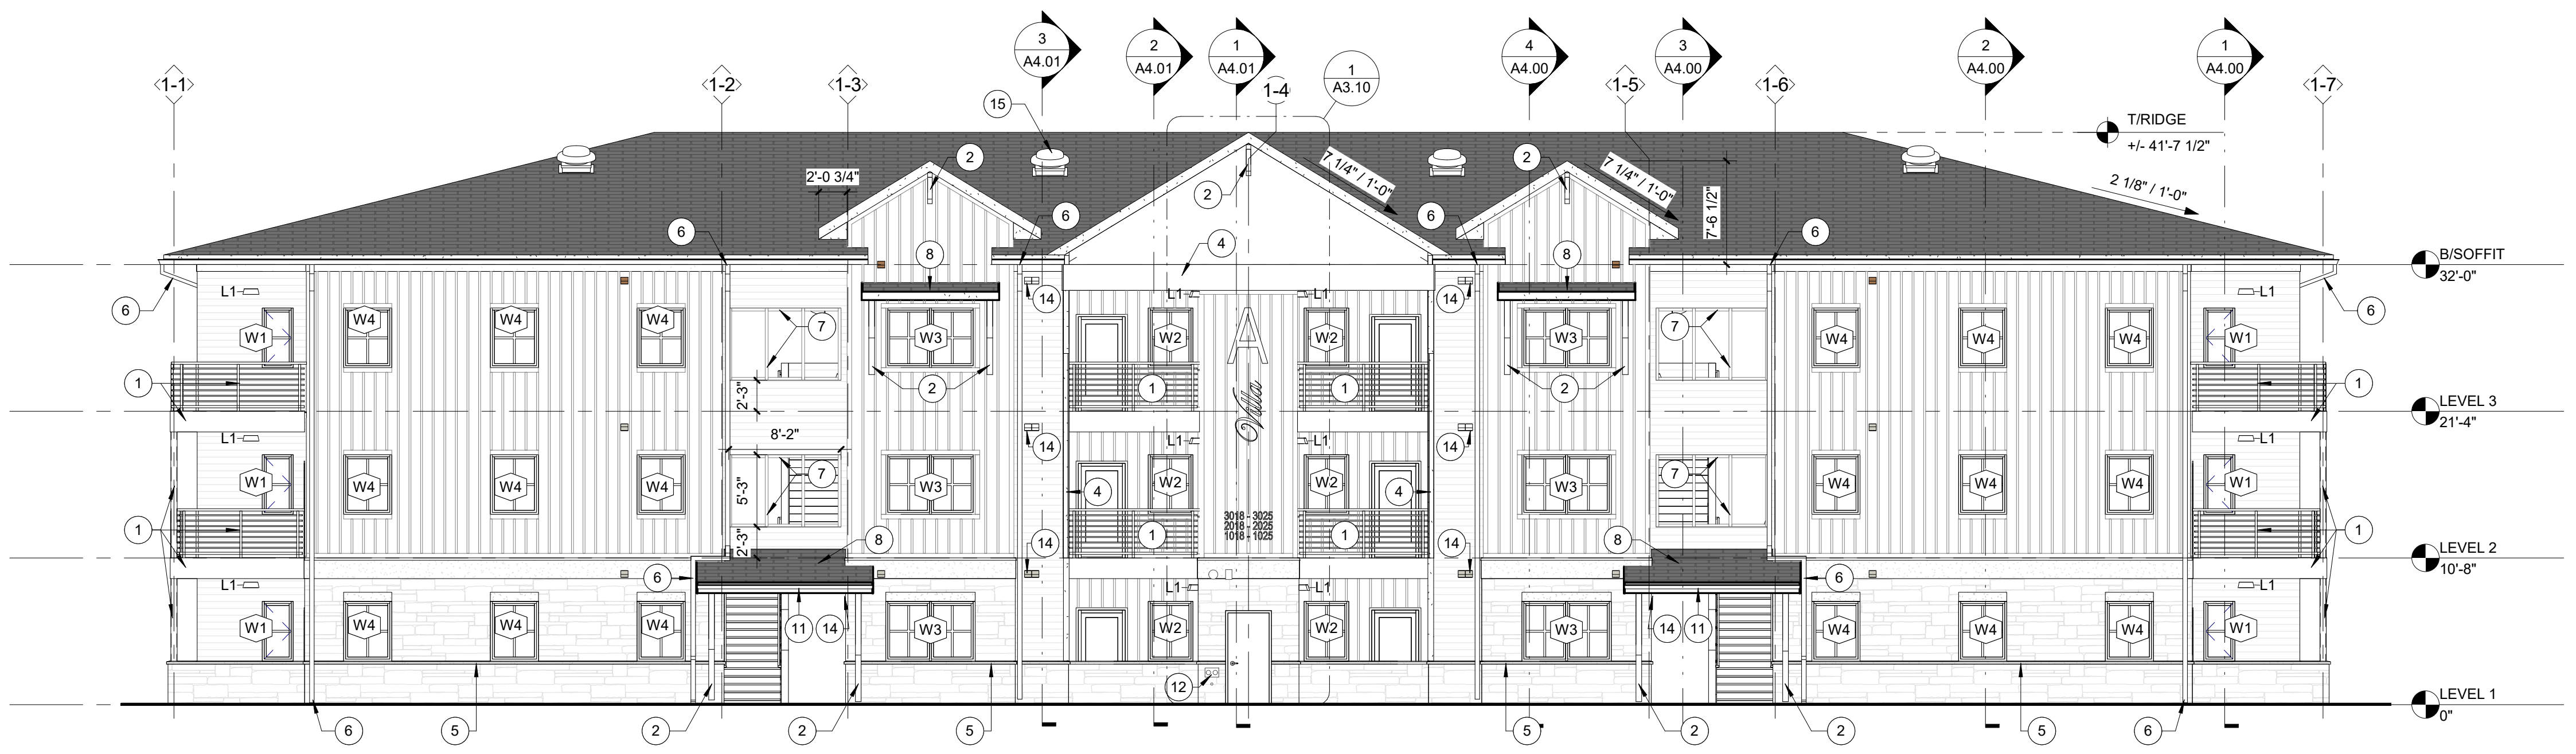

1 BUILDING TYPE I - FRONT ELEVATION
SCALE: 1/8" = 1'-0"

SUBMITTAL DATE:

REVISION DATE:
25 08/04/2022 VE CHANGES NO.1

Job Number: 0614.0010



EXPIRES: 10/31/2023


Sheet Title:
TYPE I BUILDING - EXTERIOR ELEVATIONS

Sheet Number:

A3.01

EXTERIOR FINISH KEY									
NO.	MATERIAL	NO.	MATERIAL	NO.	MATERIAL	NO.	MATERIAL	NO.	MATERIAL
1	STONE SIDING: STONE VENEER	4	NOT USED	7	EIFS BAND COLOR: TBD	10	MTL GUTTER & DOWNSPOUT COLOR: MATCH COLOR #2	13	NOT USED
2	LAP SIDING: CEDAR TEXTURE COLOR #1: SUMMIT BLUE TRIM TO MATCH, UNO	5	TRIM: SMOOTH FINISH COLOR #2: ABYSS BLACK NOTE: WINDOW TRIM TEXTURE: CEDAR	8	PRE-FINISHED HEAVY TIMBER (STAINED; PER OWNER SELECTION)	11	WOOD TRIM, PAINTED COLOR: MATCH COLOR #2	14	LAP SIDING: CEDAR TEXTURE COLOR #4: DESERT STONE TRIM TO MATCH, UNO
3	BOARD AND BATTEN SIDING: CEDAR TEXTURE COLOR #3: TERRA BROWN TRIM TO MATCH, UNO	6	SHAKES SIDING: CEDAR TEXTURE COLOR #1: SUMMIT BLUE	9	ASPHALT SHINGLES COLOR: DARK GREY	12	BALCONY GUARDRAILS COLOR: MATCH COLOR #2	15	PAINTED COLOR: MATCH COLOR #2

NOTE:
PREFINISHED MTL VENT COLOR TO MATCH SURROUNDING FIELD COLOR.

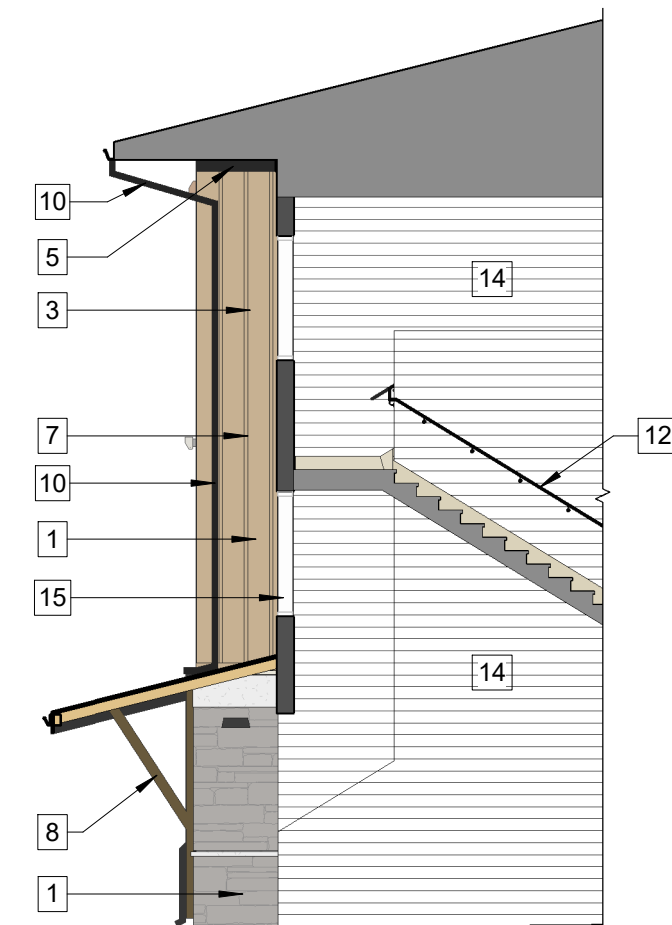

3 BREEZEWAY ELEVATION
SCALE: 1/8" = 1'-0"



2 BUILDING TYPE I - SIDE ELEVATION
SCALE: 1/8" = 1'-0"



1 BUILDING TYPE I - FRONT & REAR ELEVATION
SCALE: 1/8" = 1'-0"


SOLACE APARTMENTS, FILING NO. 2, LOT 1
SITE DEVELOPMENT PLAN

SUBMITTAL DATE:

REVISION DATE:
25 08/04/2022 VE CHANGES NO.1

Job Number: 0614.0010

STAMP:

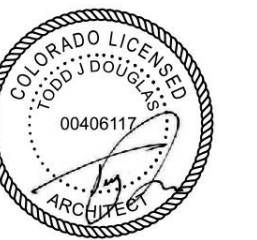

EXPIRES: 10/31/2023


Sheet Title:
TYPE I BUILDING - EXTERIOR FINISHES

Sheet Number:


A3.11

A3 KEYNOTES

- 1 WOOD FRAMED BALCONY W/ POWDER COATED STEEL GUARDRAIL
- 2 HEAVY TIMBER BRACKET, PTD
- 3 FASCIA BOARD
- 4 GABLE TRIM AND BRACKETS
- 5 CONTINUOUS SILL
- 6 PRE-FINISHED METAL GUTTER AND DOWNSPOUT
- 7 WOOD FRAMED BREEZEWAY OPENING
- 8 ROOF CANOPY
- 9 WINDOW TRIM
- 10 BAND, REF WALL SECTIONS
- 11 PRE-FINISHED METAL GUTTER. ANGLED TO SHED ON BOTH SIDES OF CANOPY.
- 12 FIRE DEPARTMENT CONNECTION WITH WALL-MOUNTED HORN AND STROBE ABOVE
- 13 HOSE BIB, COORDINATE LOCATION WITH PLUMBING DRAWINGS
- 14 PRE-FINISHED MTL VENTS. VENT COLOR TO MATCH SURROUNDING SIDING
- 15 MECHANICAL ATTIC EXHAUST
- 16 - NOT USED -

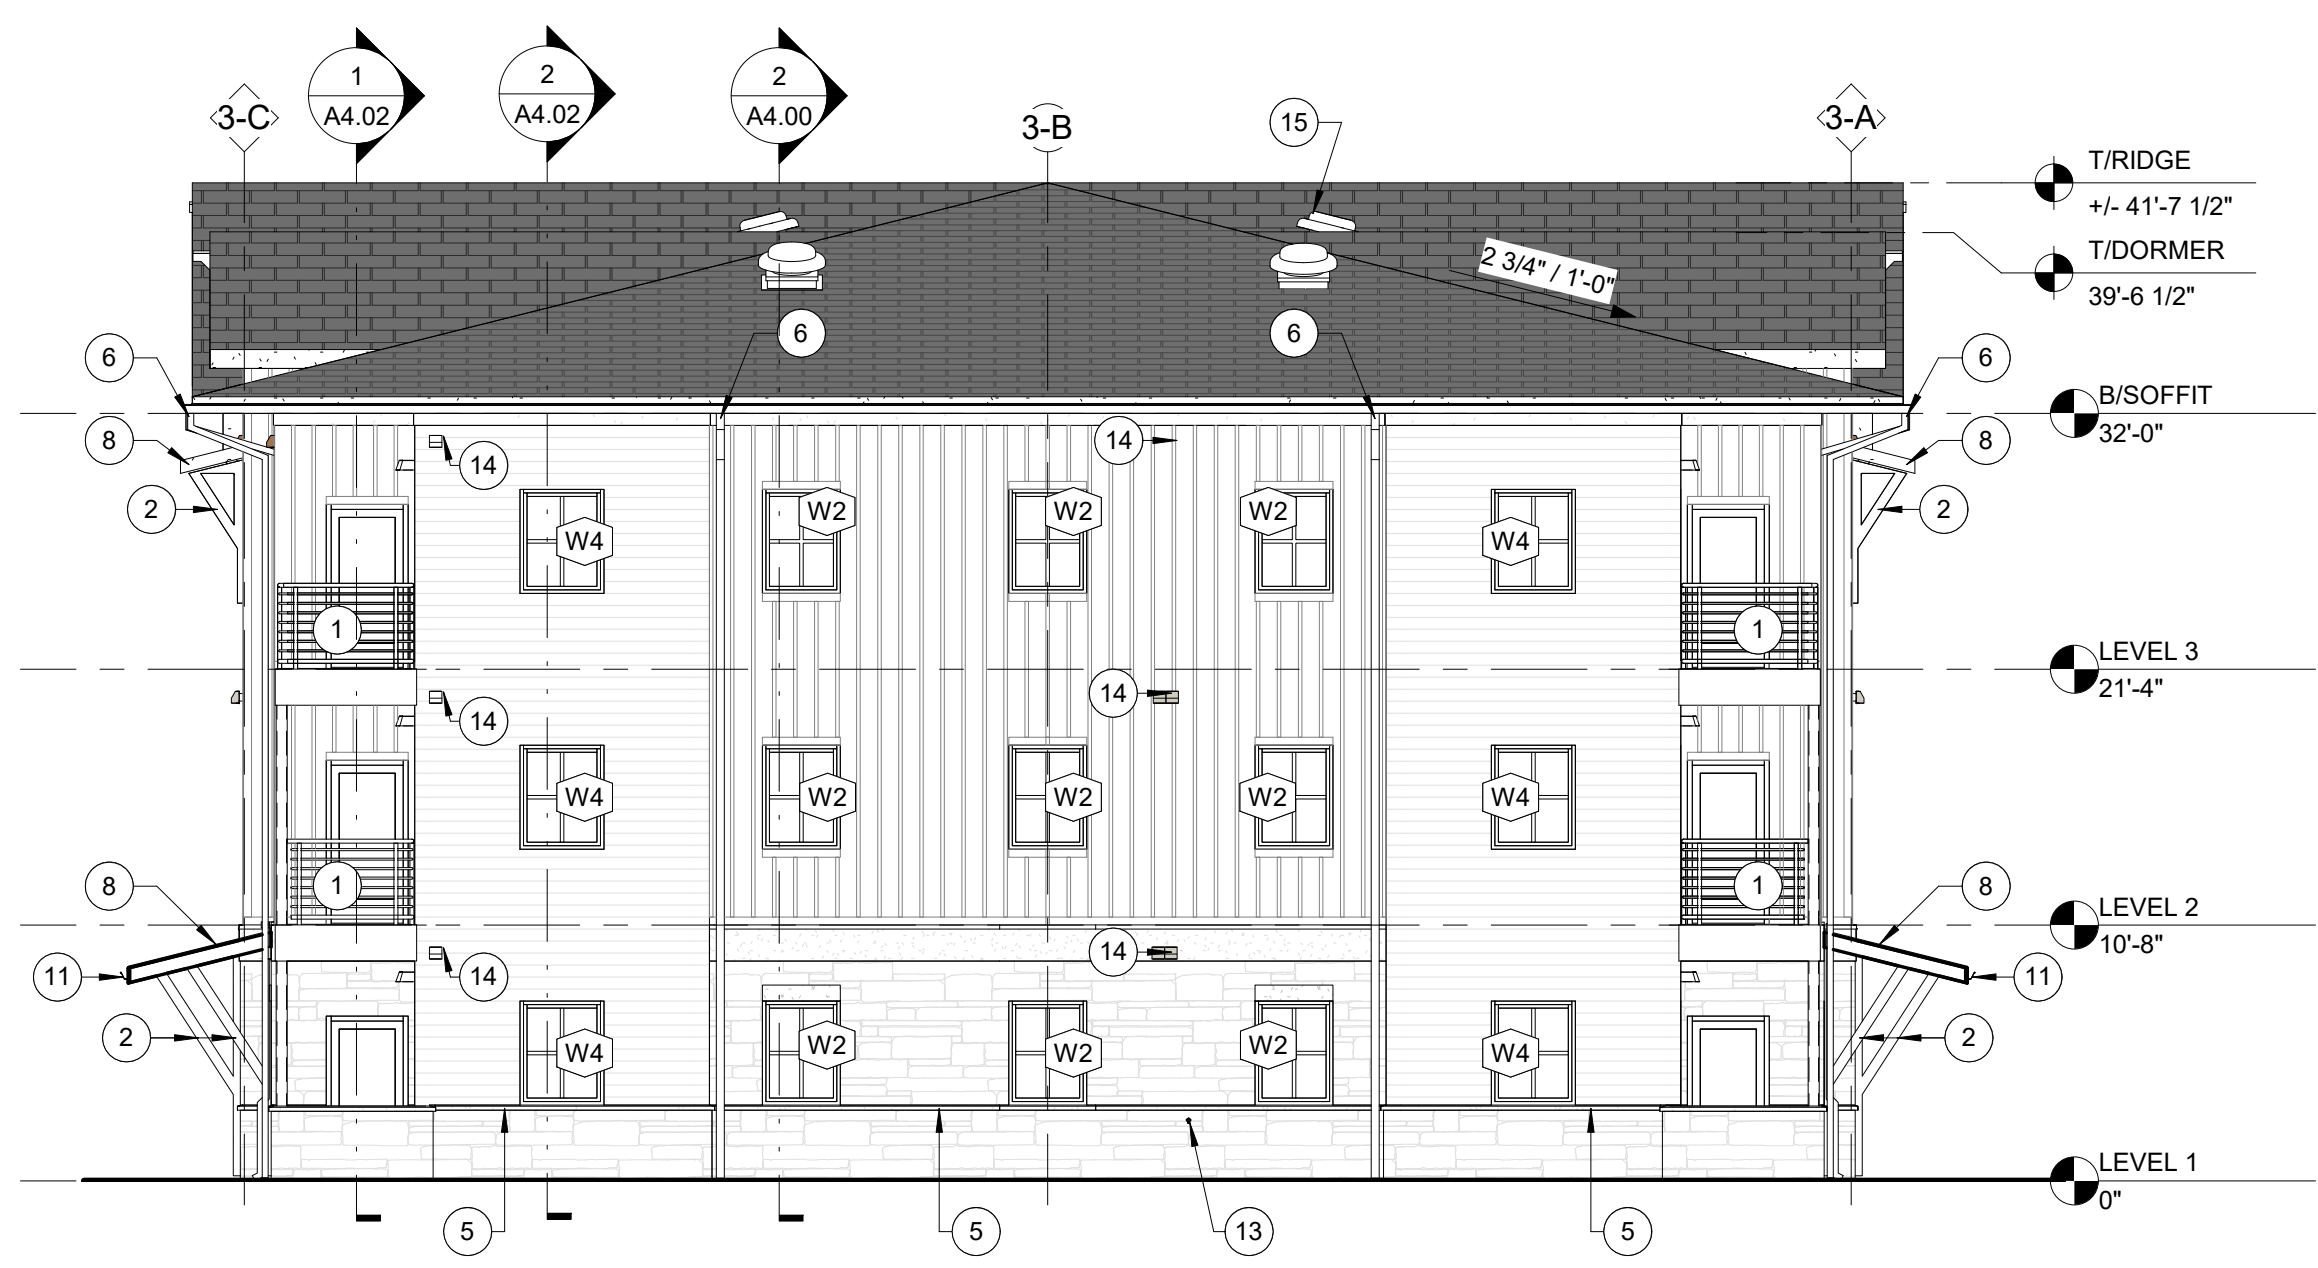

3 BUILDING TYPE III - SIDE ELEVATION
SCALE: 1/8" = 1'-0"

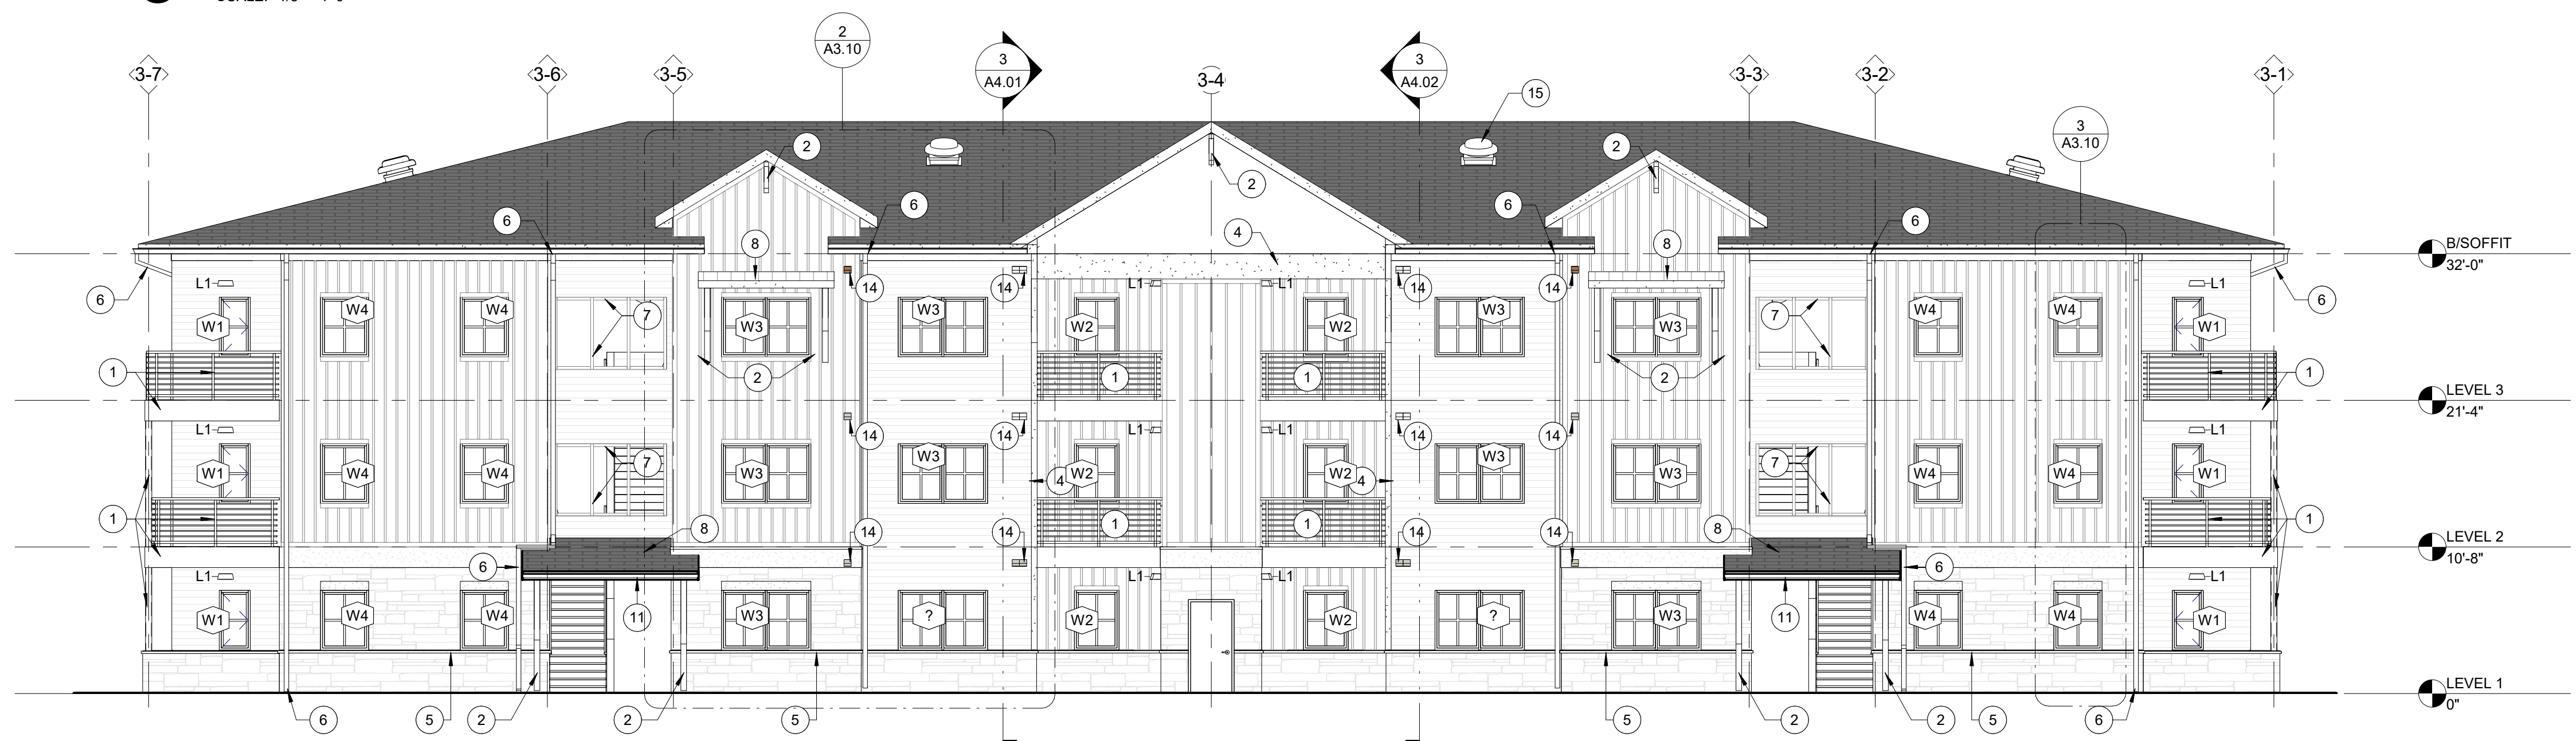

2 BUILDING TYPE III - REAR ELEVATION
SCALE: 1/8" = 1'-0"



1 BUILDING TYPE III - FRONT ELEVATION
SCALE: 1/8" = 1'-0"

SOLACE APARTMENTS, FILING NO. 2, LOT 1
SITE DEVELOPMENT PLAN

SUBMITTAL DATE:

REVISION DATE:
25 08/04/2022 VE CHANGES NO.1

Job Number: 0614.0010

STAMP:



EXPIRES: 10/31/2023

Sheet Title:
**TYPE III BUILDING -
EXTERIOR
ELEVATIONS**

Sheet Number:

A3.03

EXTERIOR FINISH KEY									
NO.	MATERIAL	NO.	MATERIAL	NO.	MATERIAL	NO.	MATERIAL	NO.	MATERIAL
1	STONE SIDING: STONE VENEER	4	NOT USED	7	EIFS BAND COLOR: TBD	10	MTL GUTTER & DOWNSPOUT COLOR: MATCH COLOR #2	13	NOT USED
2	LAP SIDING: CEDAR TEXTURE COLOR #1: SUMMIT BLUE TRIM TO MATCH, UNO	5	TRIM: SMOOTH FINISH COLOR #2: ABYSS BLACK NOTE: WINDOW TRIM TEXTURE: CEDAR	8	PRE-FINISHED HEAVY TIMBER (STAINED; PER OWNER SELECTION)	11	WOOD TRIM, PAINTED COLOR: MATCH COLOR #2	14	LAP SIDING: CEDAR TEXTURE COLOR #4: DESERT STONE TRIM TO MATCH, UNO
3	BOARD AND BATTEN SIDING: CEDAR TEXTURE COLOR #3: TERRA BROWN TRIM TO MATCH, UNO	6	SHAKES SIDING: CEDAR TEXTURE COLOR #1: SUMMIT BLUE	9	ASPHALT SHINGLES COLOR: DARK GREY	12	BALCONY GUARDRAILS COLOR: MATCH COLOR #2	15	PAINTED COLOR: MATCH COLOR #2

NOTE:
PREFINISED MTL VENT COLOR TO MATCH SURROUNDING FIELD COLOR.



2 BUILDING TYPE III - SIDE ELEVATION
SCALE: 1/8" = 1'-0"



1 BUILDING TYPE III - FRONT & REAR ELEVATIONS
SCALE: 1/8" = 1'-0"

SOLACE APARTMENTS, FILING NO. 2, LOT 1
SITE DEVELOPMENT PLAN

SUBMITTAL DATE:

REVISION DATE:
25 08/04/2022 VE CHANGES NO.1

Job Number: 0614.0010

STAMP:



EXPIRES: 10/31/2023

Sheet Title:
**TYPE III BUILDING -
EXTERIOR
FINISHES**

Sheet
Number:

A3.13