


**FLOOR PLAN LEGEND**  
 — FULL HEIGHT WALL  
 — 6" MTL STUD, 9'-0" HIGH WALL

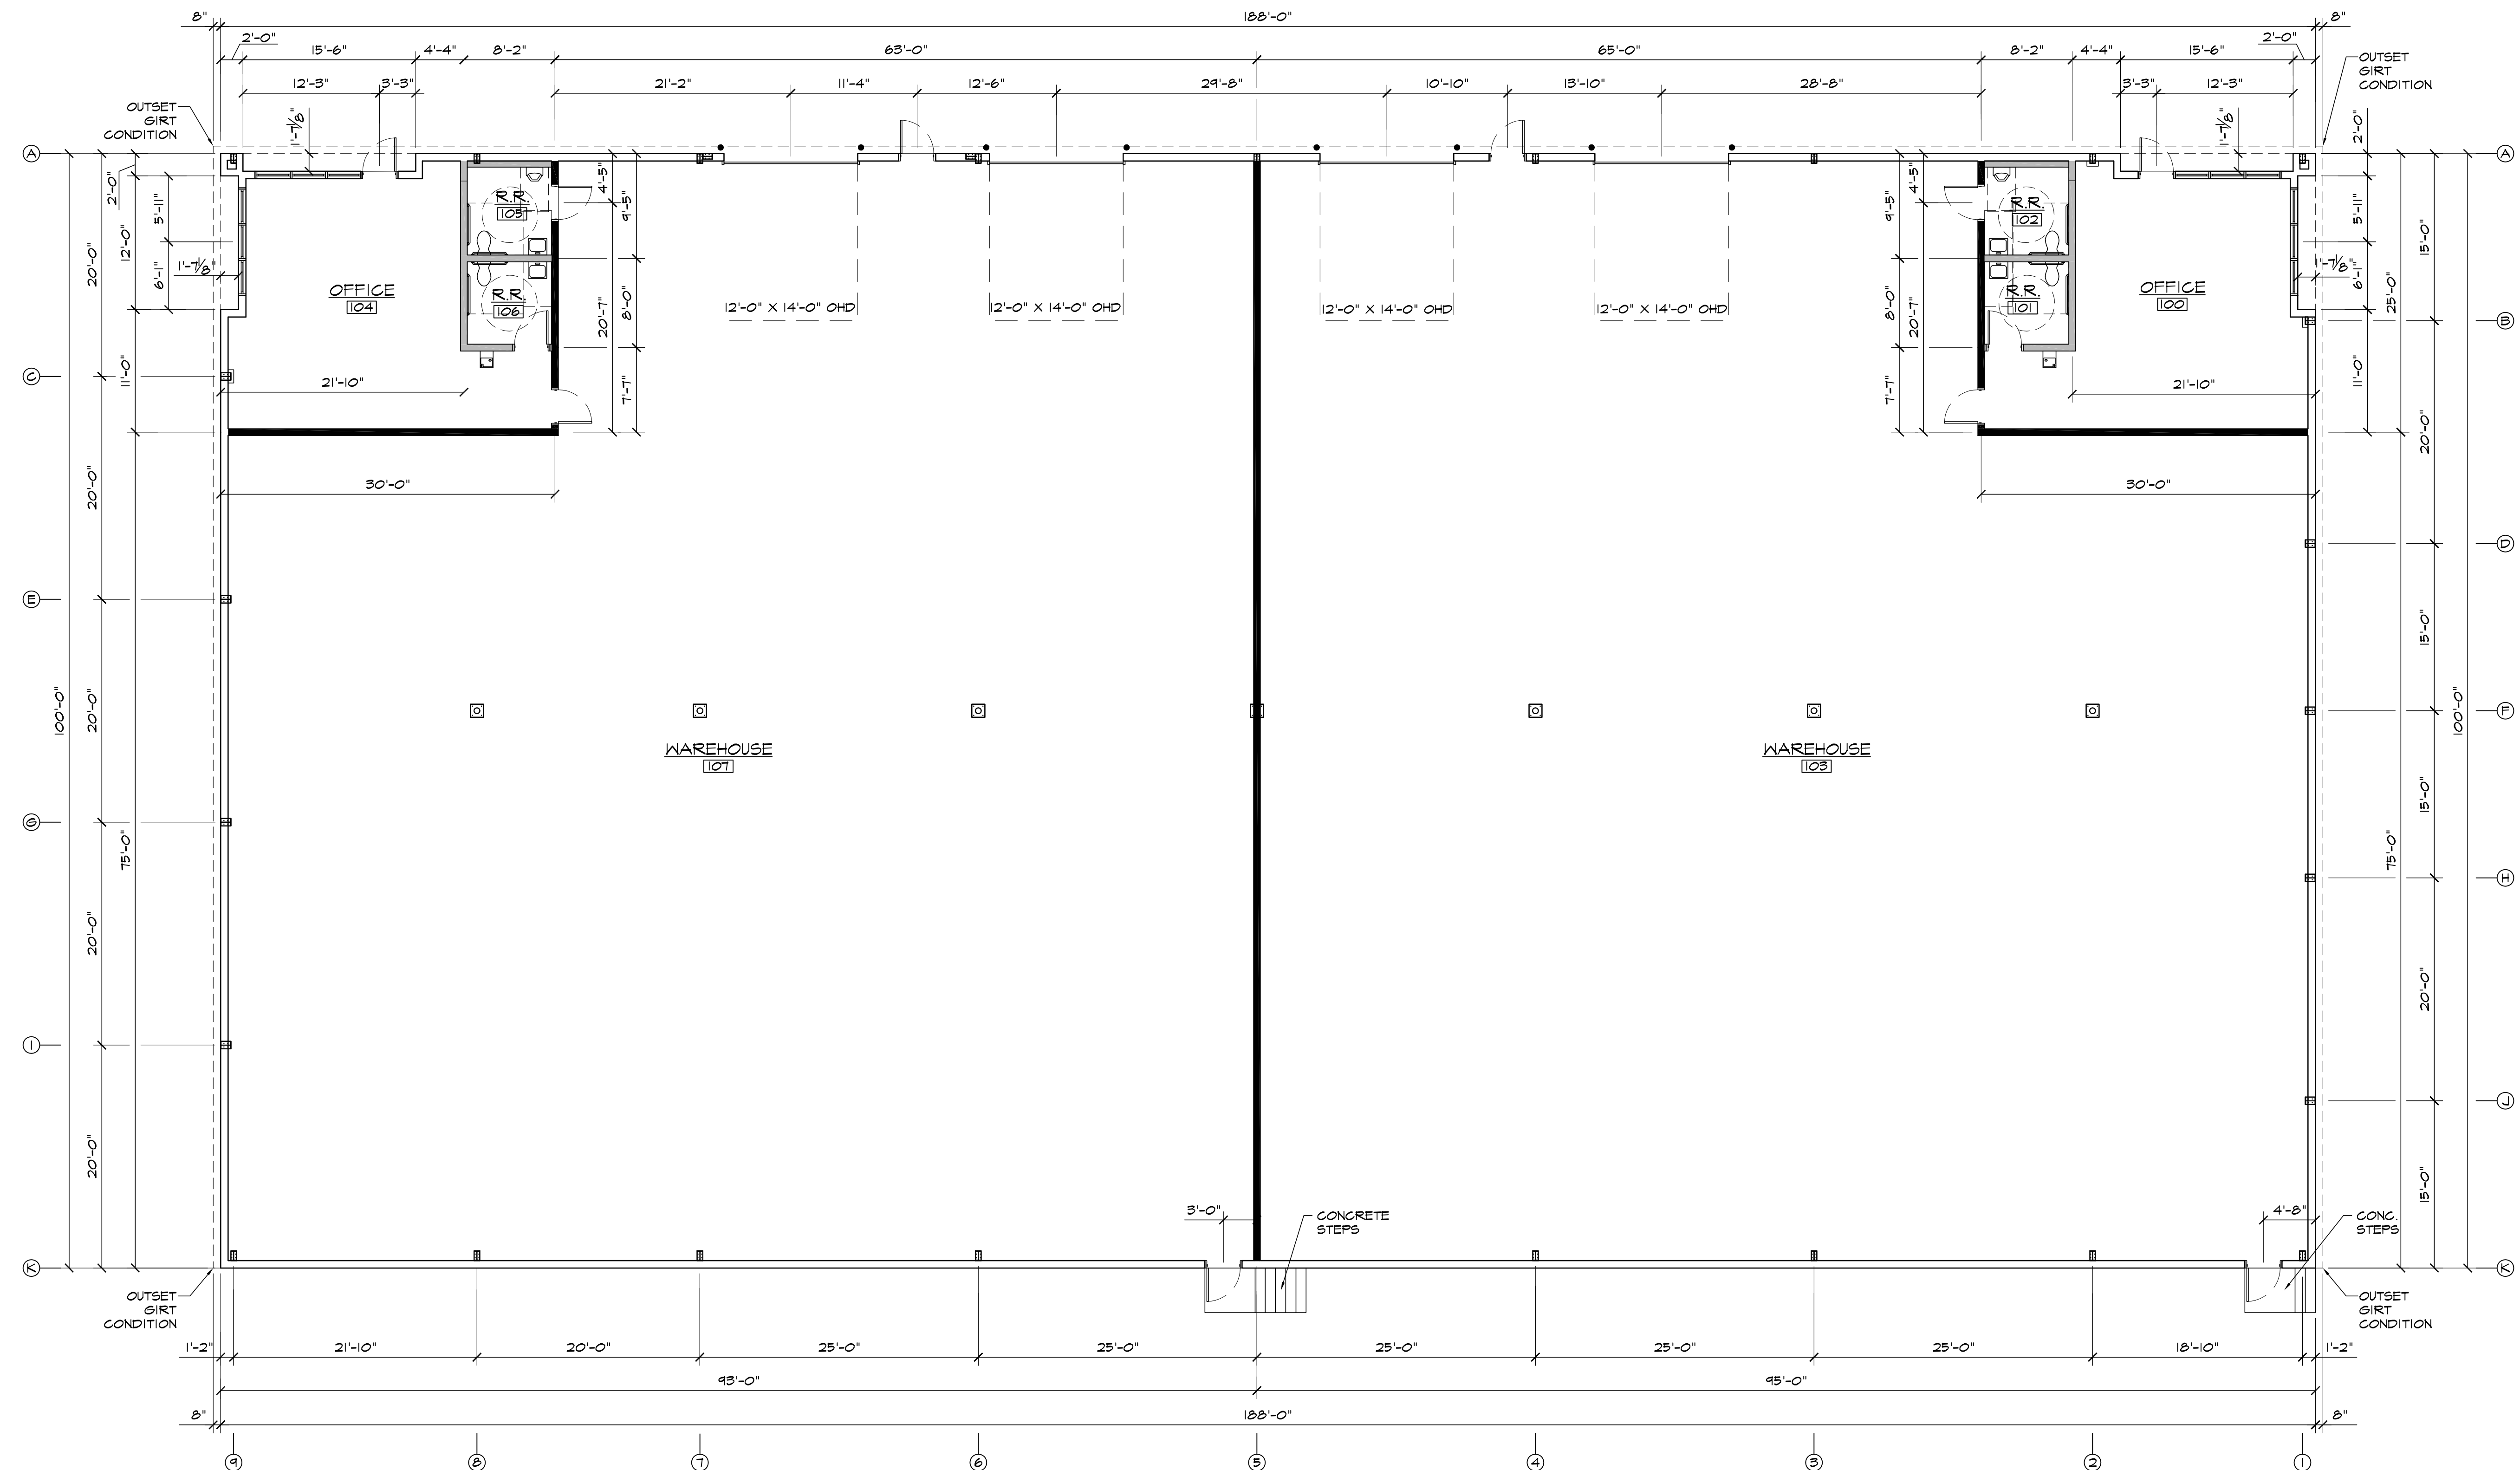

**FLOOR PLAN**  
 SCALE: 1/8"=1'-0"



FOR DP SUBMITTAL ONLY

**HAMMERS CONSTRUCTION INC.**  
 COMMERCIAL GENERAL CONTRACTORS SPECIALIZING IN DESIGN/BUILD  
 PRESIDENT: STEVE R. HAMMERS  
 VICE PRES. DAVID J. HAMMERS  
 1411 WOOLSEY HEIGHTS  
 COLORADO SPRINGS, CO 80915  
 (719) 570-1599 FAX (719) 570-7008  
 www.hammersconstruction.com

THIS DRAWING CONTAINS MATERIAL & INFORMATION WHICH MAY NOT BE REPRODUCED WITHOUT WRITTEN CONSENT OF HAMMERS CONSTRUCTION INC. THESE DRAWINGS ARE INTENDED TO BE USED ONLY BY HAMMERS CONSTRUCTION & ITS REPRESENTATIVES. THESE DRAWINGS HAVE NOT BEEN PREPARED FOR ANY OTHER PURPOSE THAN TO INDICATE THE GENERAL FEATURES AND PLACEMENT OF THE PROPOSED PROJECT. COPYRIGHT © 2022 HAMMERS CONSTRUCTION

**VALLEY STREET**  
 NEW BUILDING  
 1450 VALLEY STREET  
 COLORADO SPRINGS, CO 80934  
 EL PASO COUNTY, COLORADO

DATE: NOV. 7, 2022  
 DRAWN BY: W. VENEROS  
 PROJ. MGR: P. HOLL-ARCUS  
 SCALE: SEE PLAN  
 APPROVED BY:  
 JOB NO: 1304

REVISIONS:

|  |  |
|--|--|
|  |  |
|  |  |
|  |  |
|  |  |
|  |  |
|  |  |
|  |  |
|  |  |

**A1.1**  
 FLOOR PLAN