

SITE PLAN DISCLAIMER:
 PROPERTY LINES AND STRUCTURES HAVE BEEN DIGITIZED FROM PREVIOUS PLAN SETS. CROWN CASTLE USA INC. HAS NOT COMPLETED A SITE SURVEY AND THEREFORE MAKES NO CLAIMS AS TO THE ACCURACY OF INFORMATION DEPICTED ON THIS SHEET.

JURISDICTIONAL APPROVAL:



VERIZON SITE NUMBER: 411836
 BU #: 877055
SCHUBERT PROPERTY
 7445 TEMPLETON GAP RD
 COLORADO SPRINGS, CO 80922
 EXISTING 100' MONOPOLE TOWER

ISSUED FOR:


REV	DATE	DRWN	DESCRIPTION	DES./QA
B	06/08/2022	DIN	PRELIMINARY	EAN
0	06/29/2022	DIN	PRELIMINARY	EAN
1	08/25/2022	DIN	FINAL	TRP
2	10/29/2022	DIN	FINAL	AMT



IT IS A VIOLATION OF LAW FOR ANY PERSON, UNLESS THEY ARE ACTING UNDER THE DIRECTION OF A LICENSED PROFESSIONAL ENGINEER, TO ALTER THIS DOCUMENT.


SHEET NUMBER: **C-1.1** REVISION: **2**

Planner recommends applicant provide, either on this document, a separate table, or the requested letter of intent the following items:
 - Owner name, contact telephone number, and email for responsible party
 - Applicant name (if not owner), contact telephone number, and email for responsible party
 - Plan preparer name, telephone number, and email
 - Property tax schedule number
 - Legal description
 - Lot/parcel size

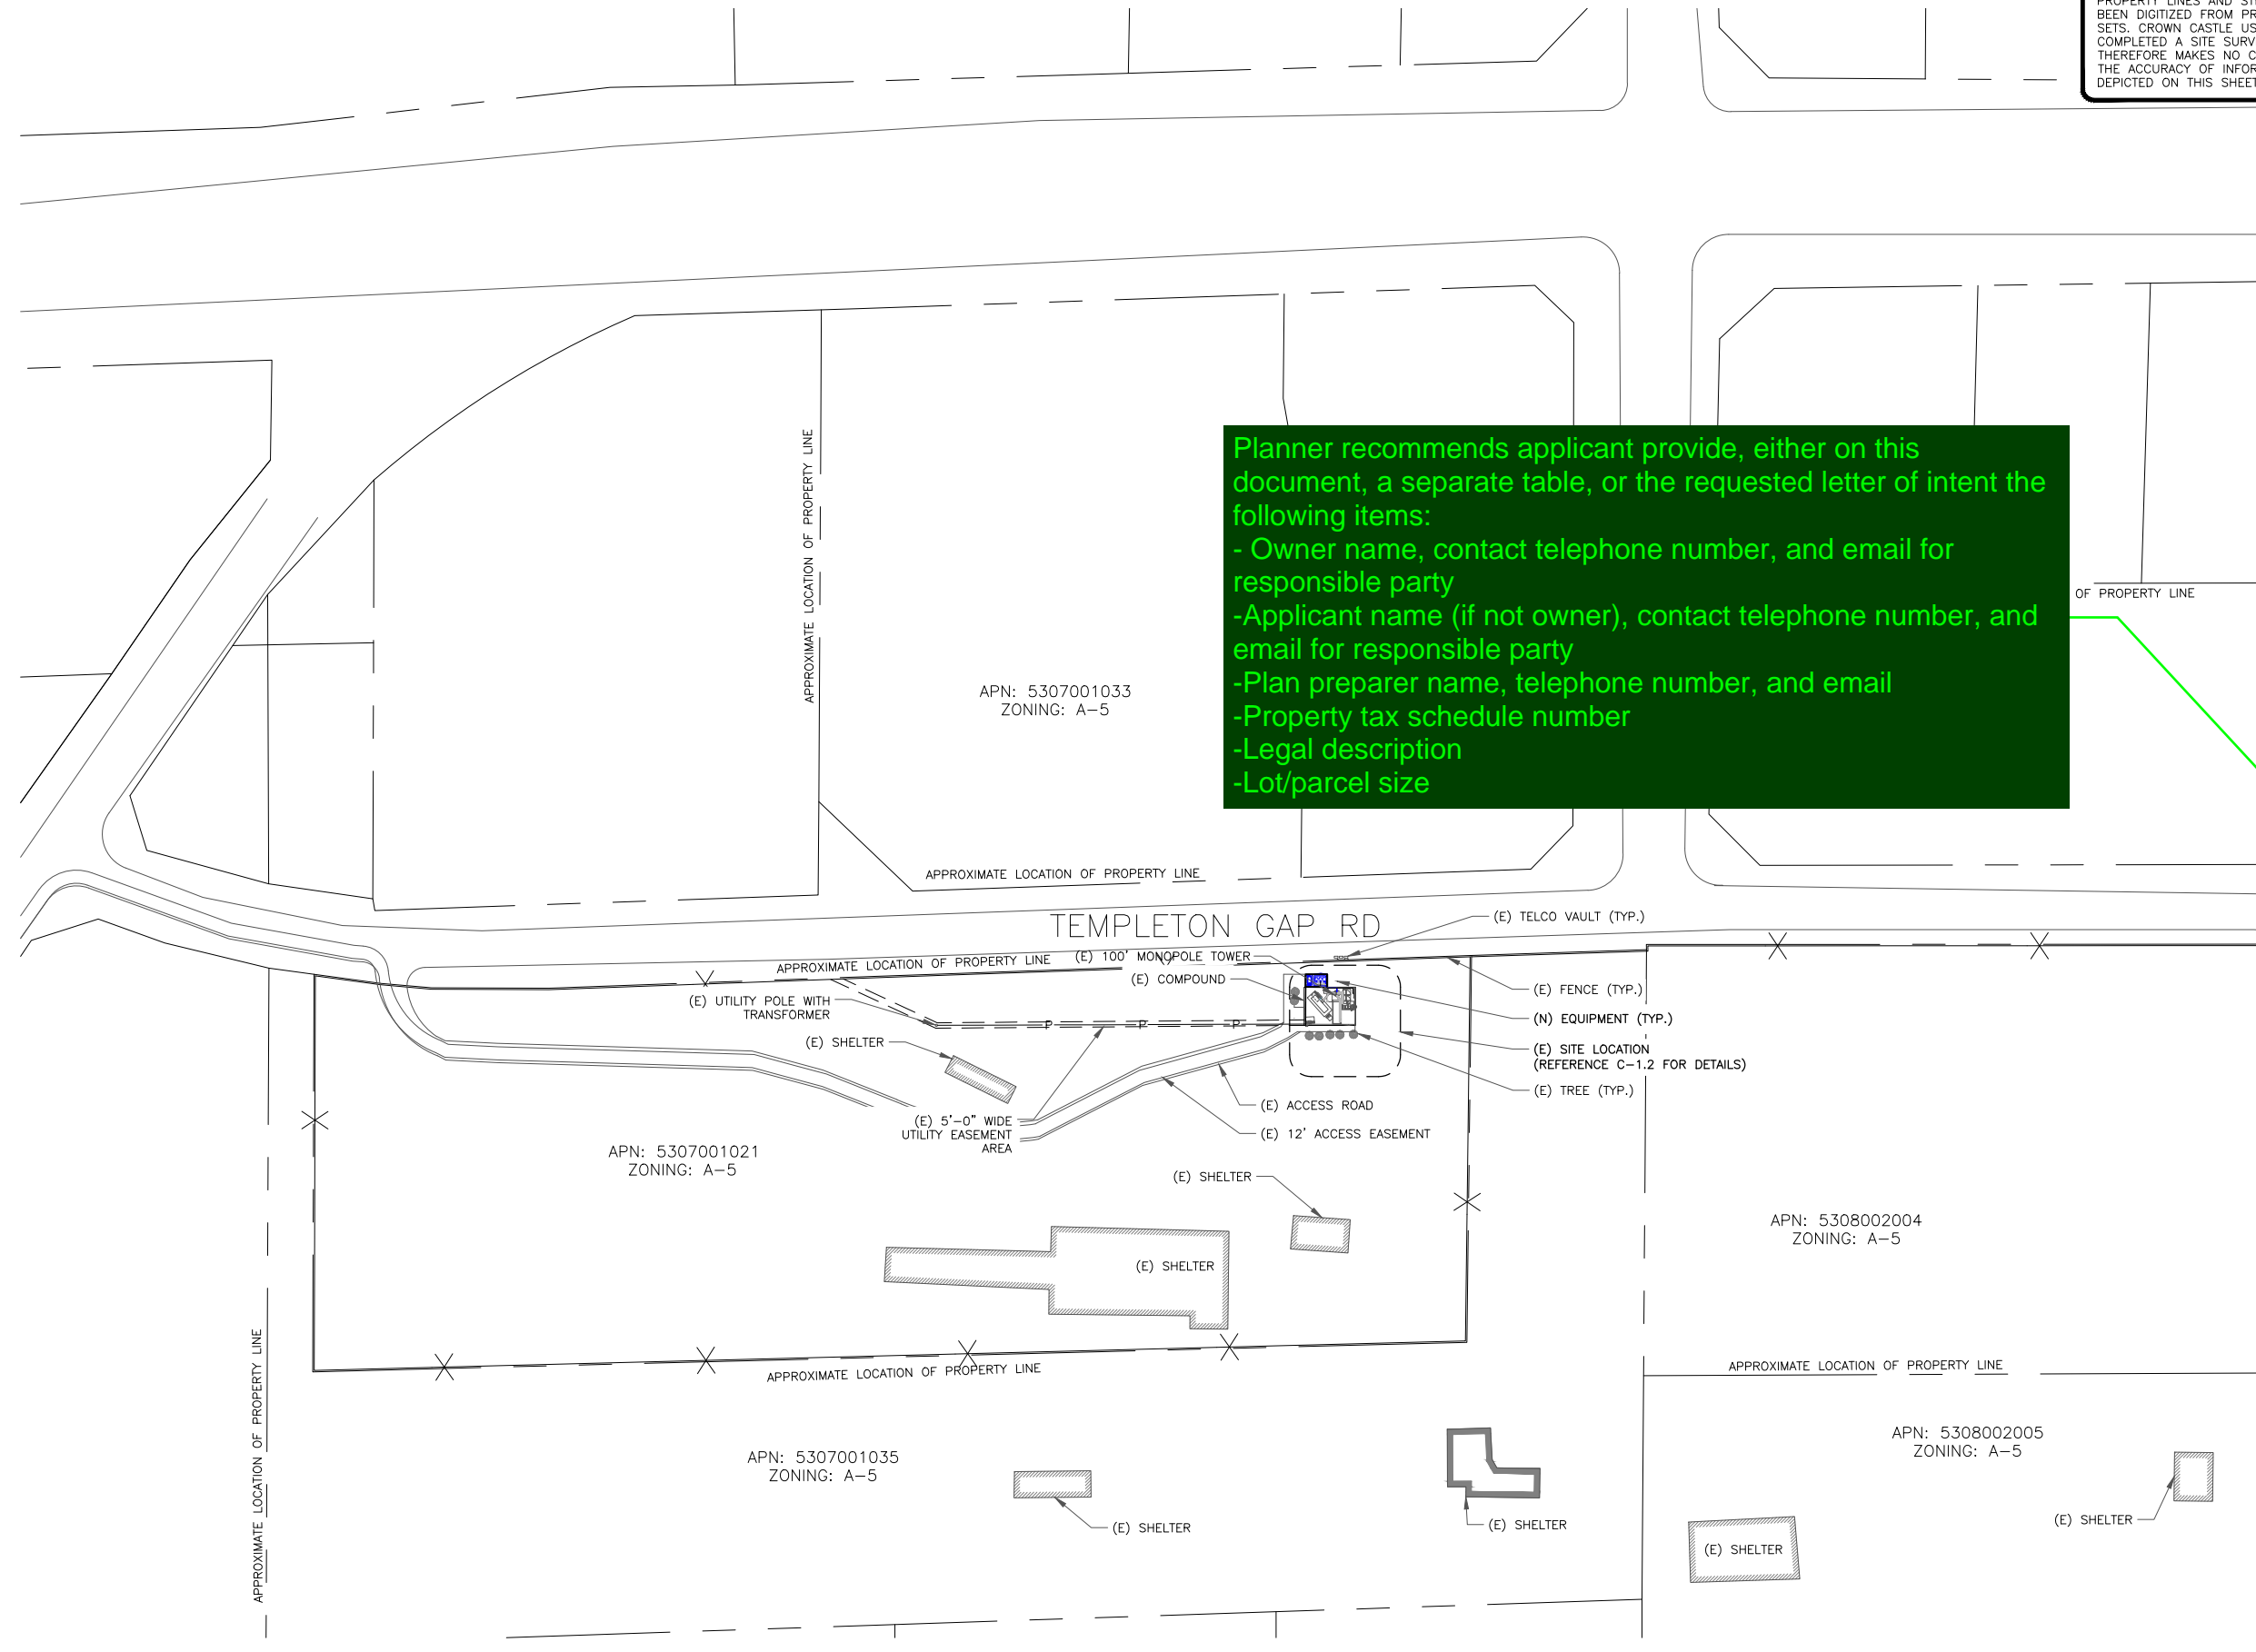

1 OVERALL SITE PLAN
 SCALE: 1"=40'-0" (FULL SIZE)
 1"=80'-0" (11x17)



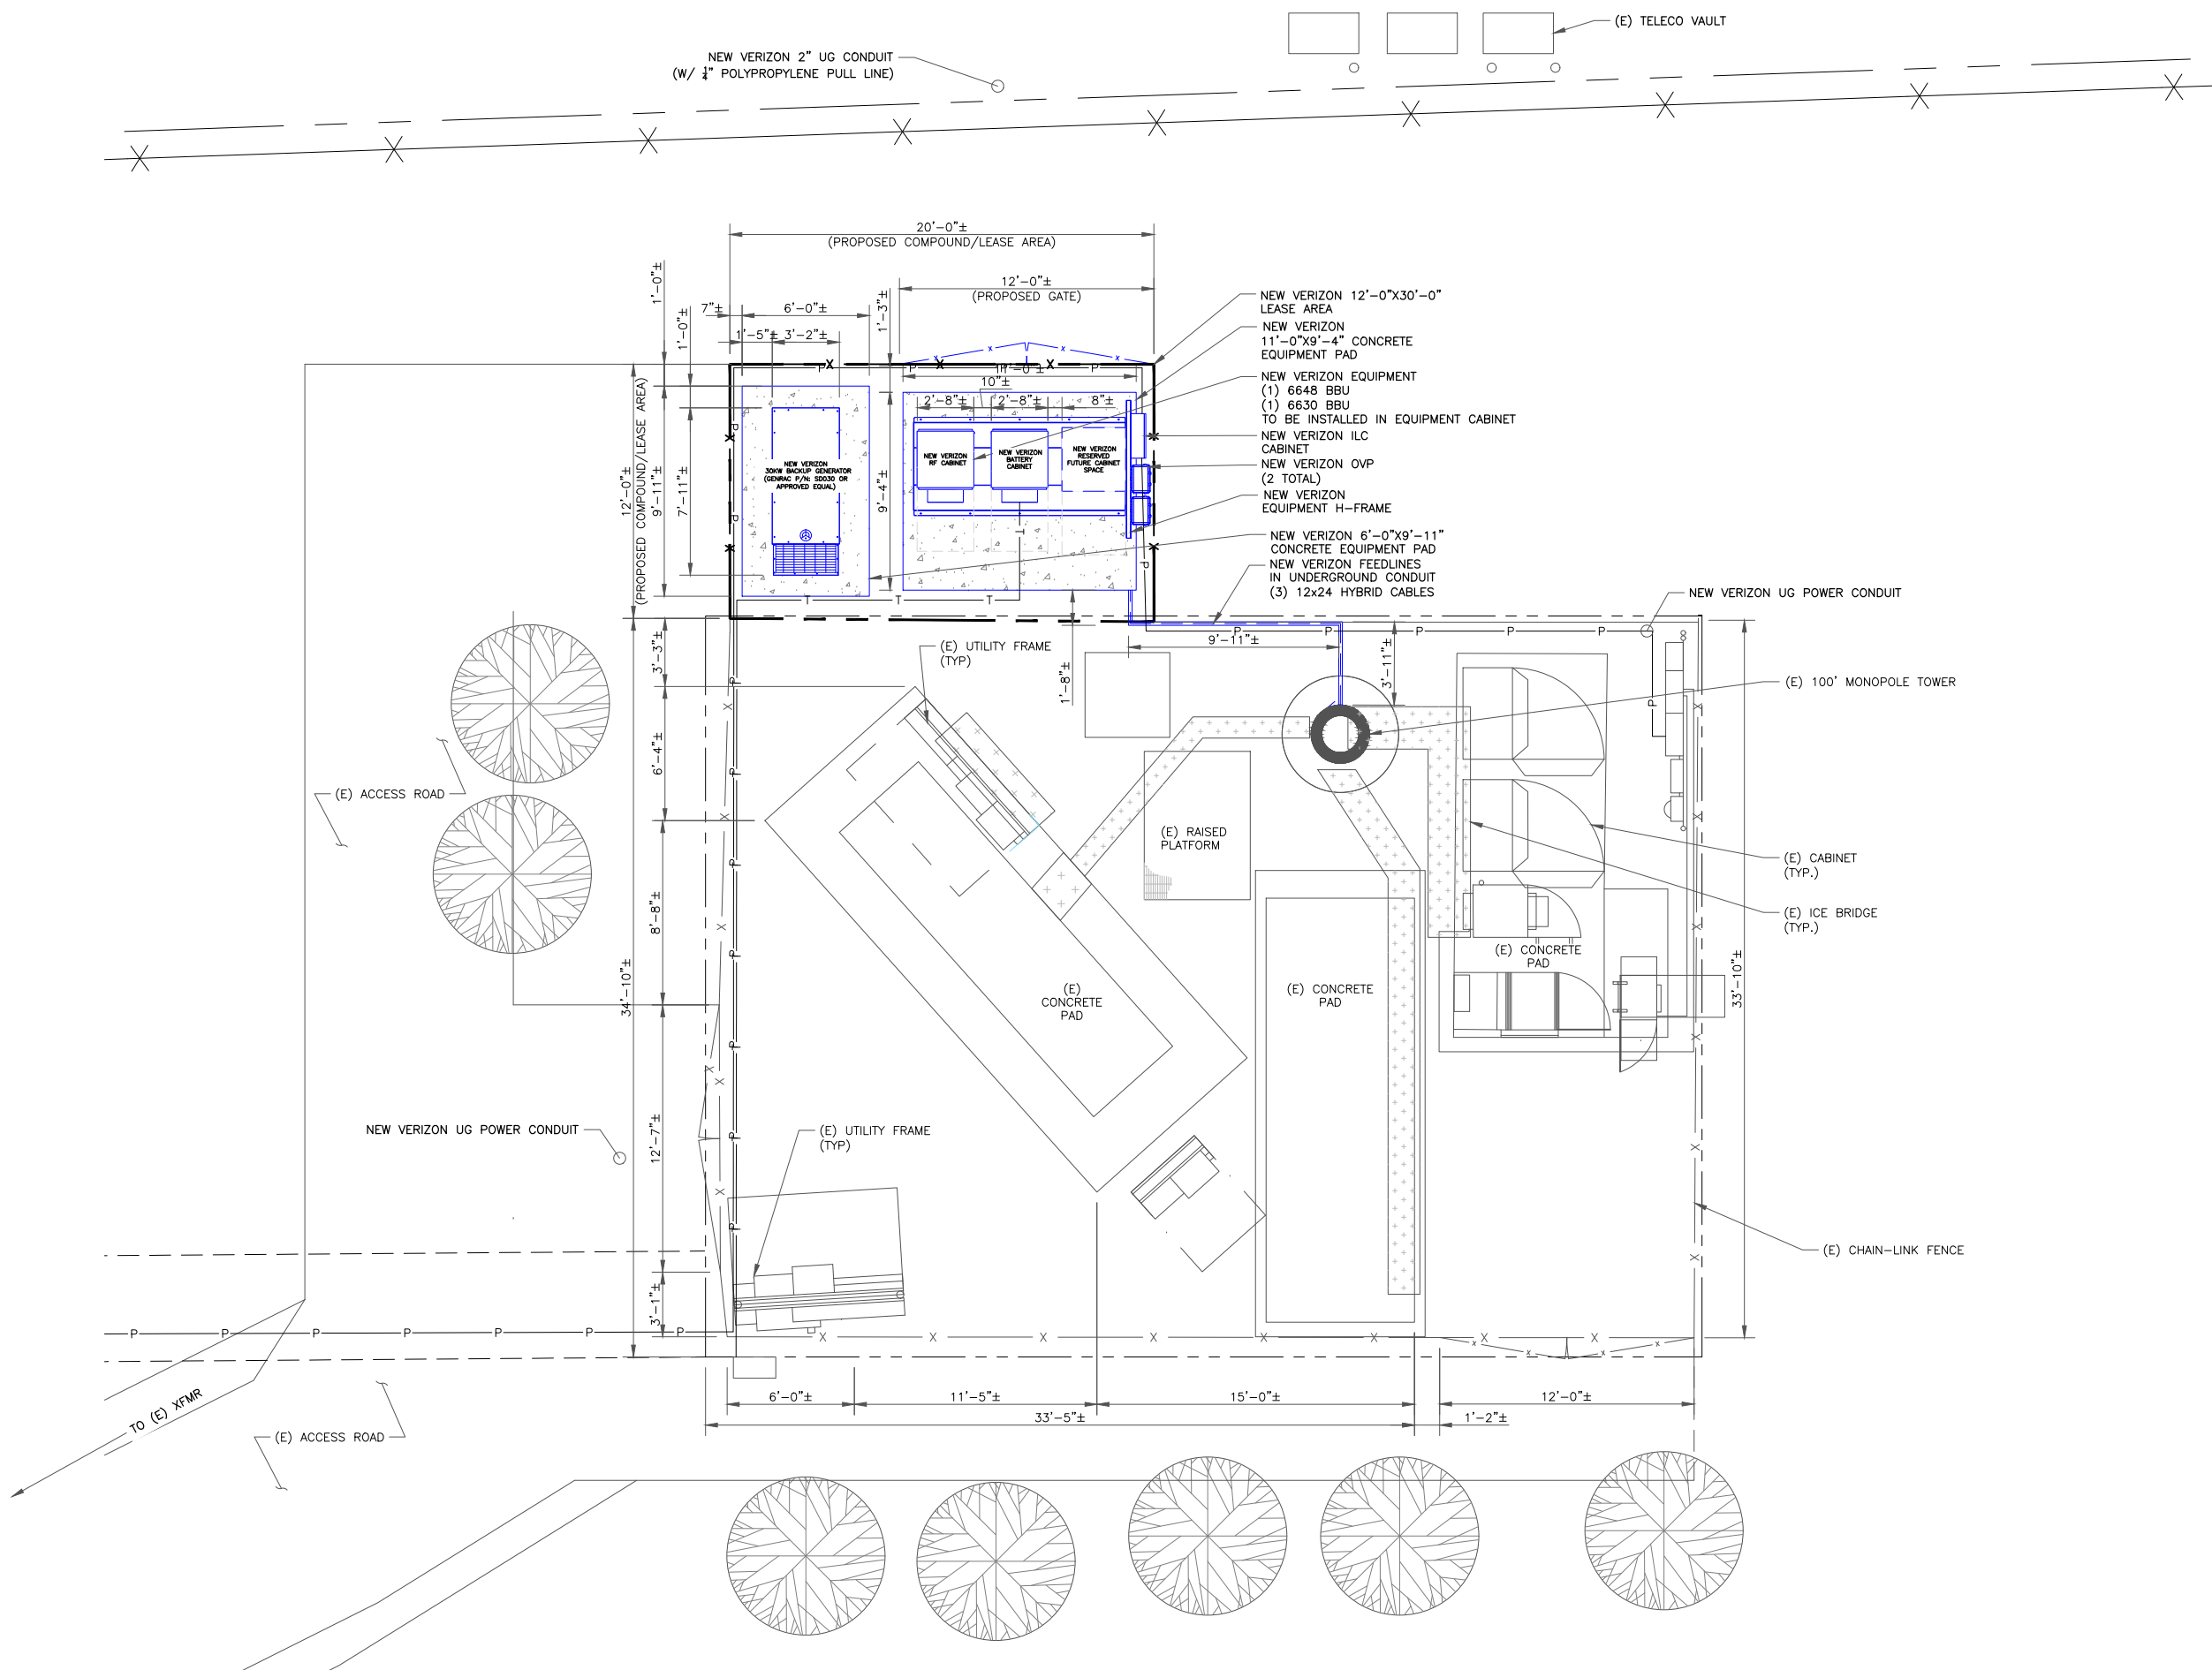

JURISDICTIONAL APPROVAL:

3245 158TH AVENUE MS 231
BELLEVUE, WA 98008

1505 WESTLAKE AVENUE NORTH, SUITE 800
SEATTLE, WA 98109

1825 W. WALNUT HILL LANE, SUITE 120
IRVING, TEXAS 75038

VERIZON SITE NUMBER: 411836

BU #: 877055
SCHUBERT PROPERTY
7445 TEMPLETON GAP RD
COLORADO SPRINGS, CO 80922
EXISTING 100' MONOPOLE TOWER

ISSUED FOR:

REV	DATE	DRWN	DESCRIPTION	DES./QA
B	06/08/2022	DIN	PRELIMINARY	EAN
0	06/29/2022	DIN	PRELIMINARY	EAN
1	08/25/2022	DIN	FINAL	TRP
2	10/29/2022	DIN	FINAL	AMT

COLORADO LICENSED
COLLIER ABERNATHY
49913
10.31.22
PROFESSIONAL ENGINEER

IT IS A VIOLATION OF LAW FOR ANY PERSON, UNLESS THEY ARE ACTING UNDER THE DIRECTION OF A LICENSED PROFESSIONAL ENGINEER, TO ALTER THIS DOCUMENT.

SHEET NUMBER: **C-1.2** REVISION: **2**

1 SITE PLAN
SCALE: 1/2"=1'-0" (FULL SIZE)
1/4"=1'-0" (11x17)