



# PRELIMINARY UTILITY PLAN

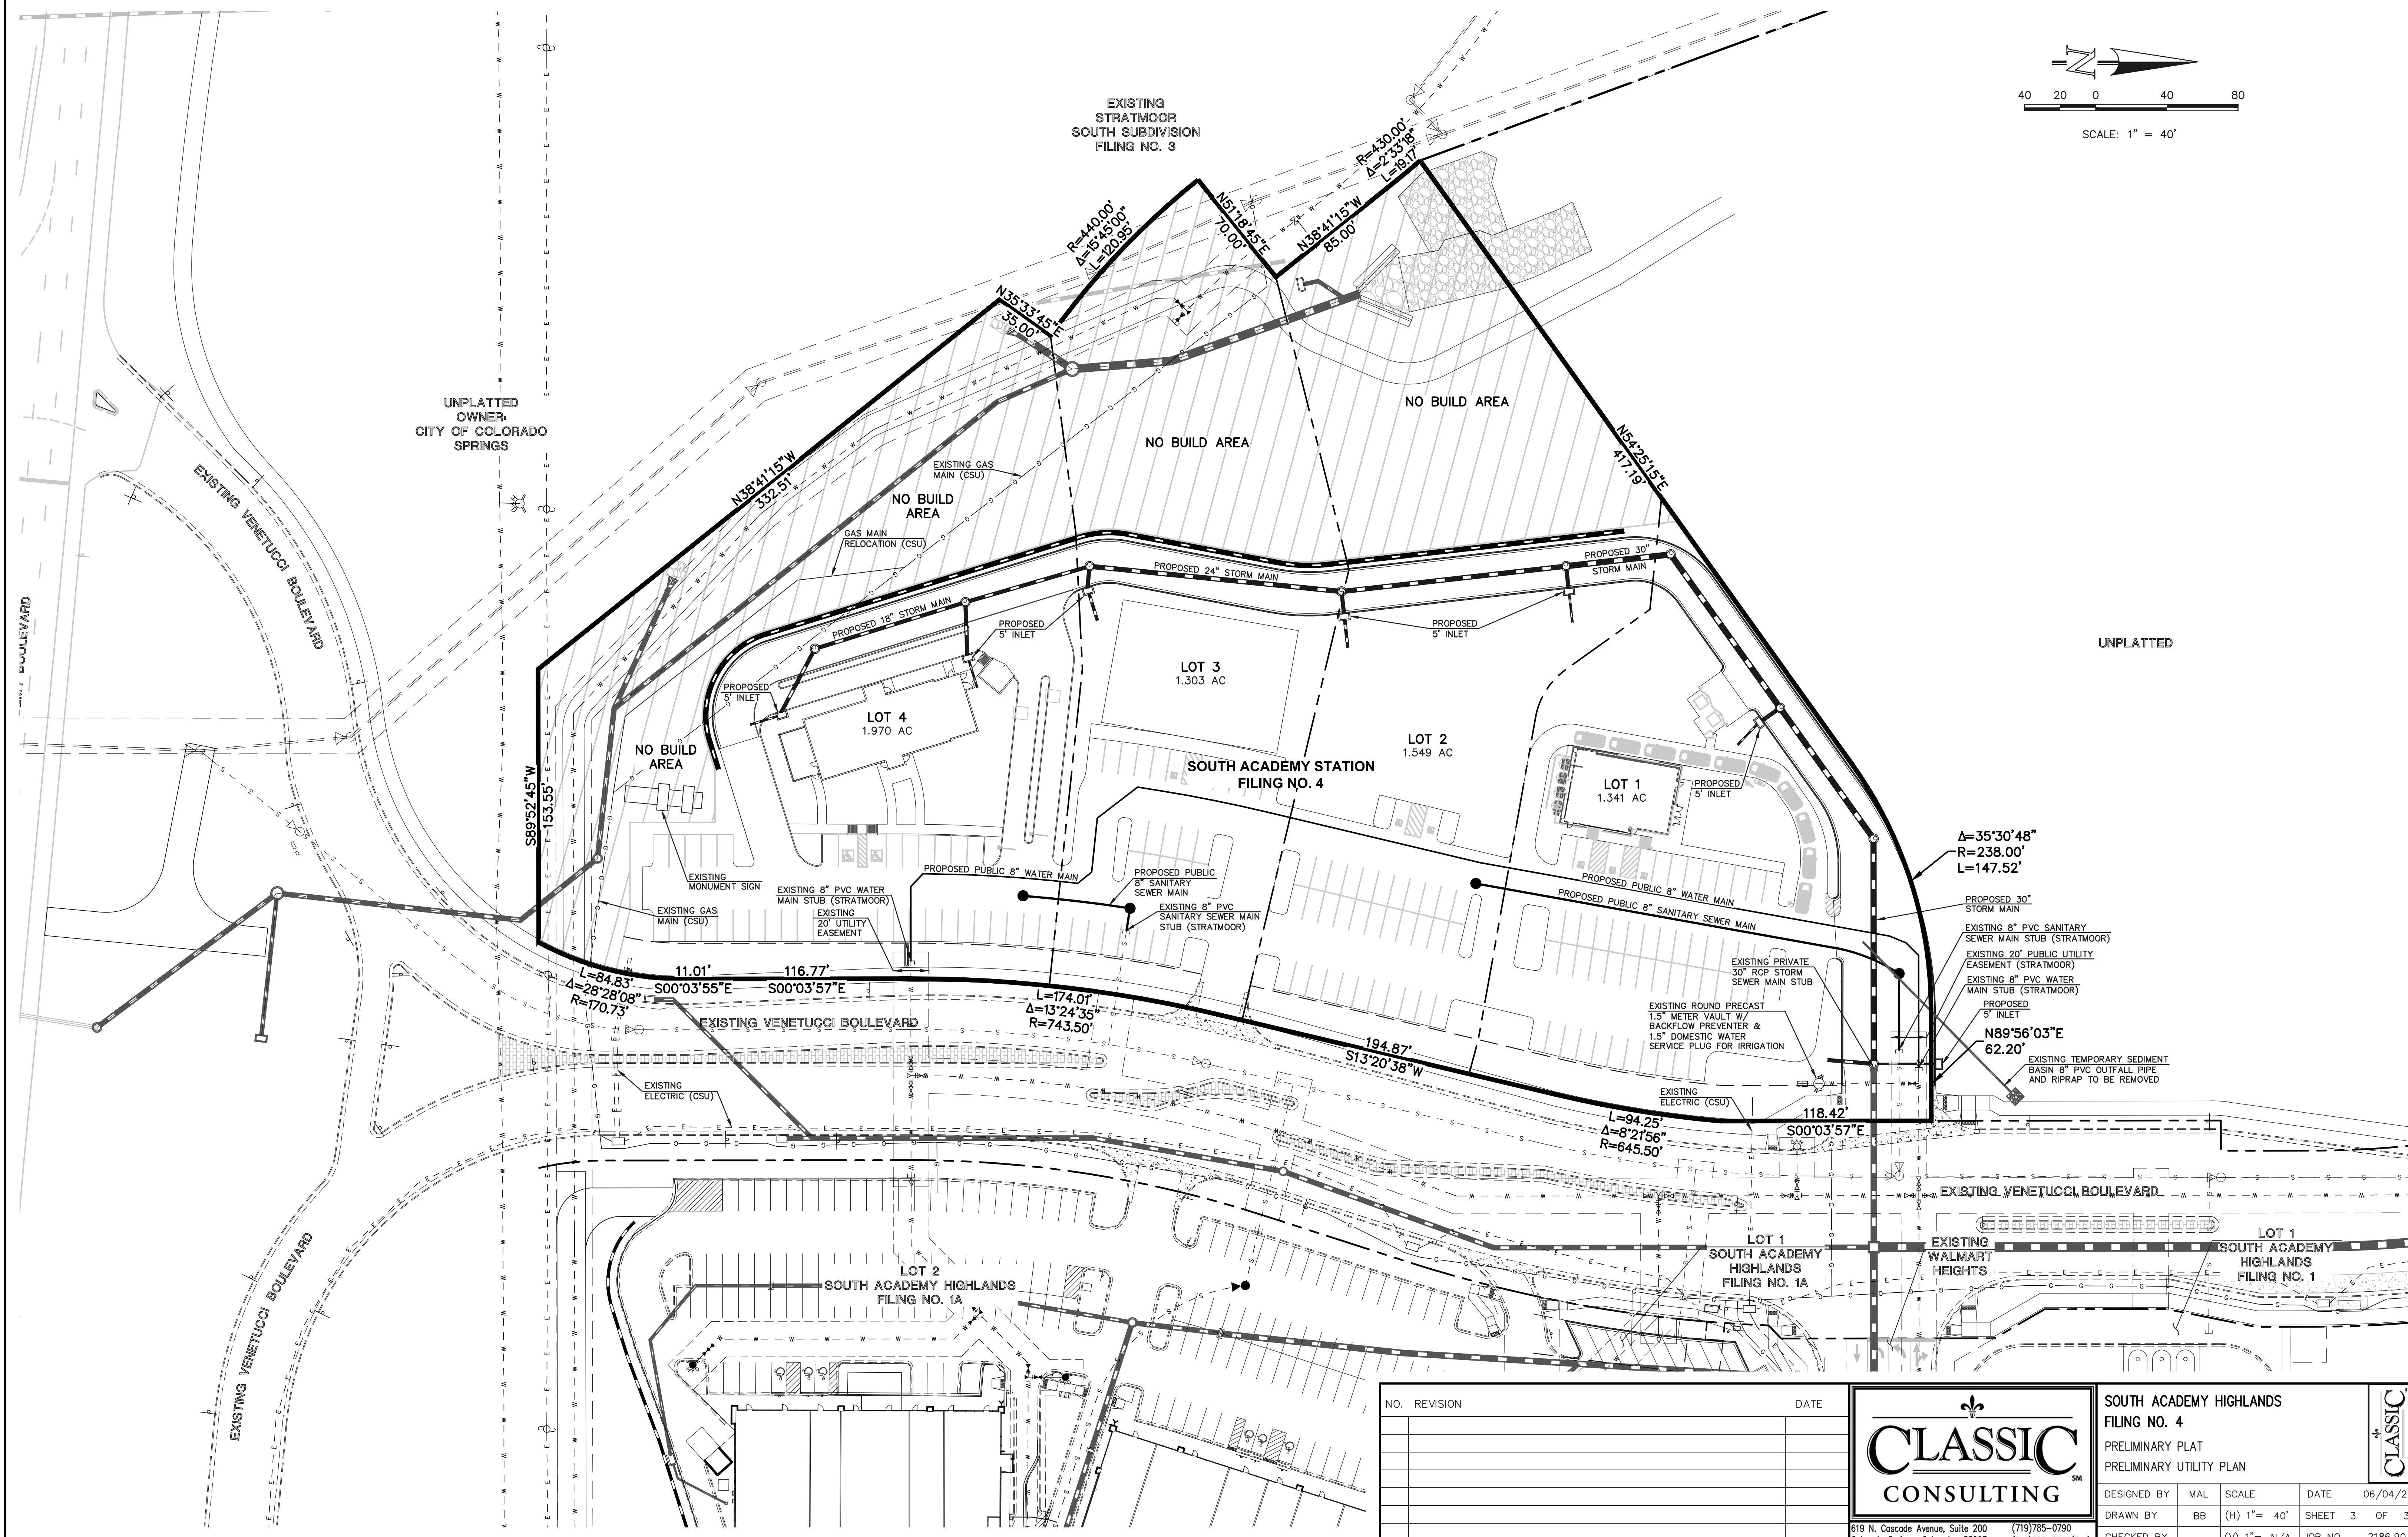

NO.	REVISION	DATE

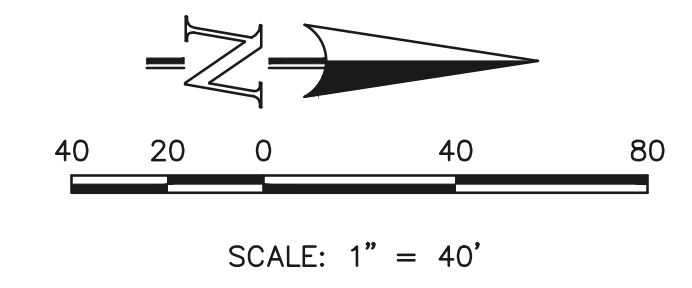

**SOUTH ACADEMY HIGHLANDS**  
**FILING NO. 4**  
 PRELIMINARY PLAT  
 PRELIMINARY UTILITY PLAN

DESIGNED BY	MAL	SCALE	DATE	06/04/21
DRAWN BY	BB	(H) 1" = 40'	SHEET	3 OF 3
CHECKED BY	(V) 1" = N/A	JOB NO.	2186.90	

619 N. Cascade Avenue, Suite 200 Colorado Springs, Colorado 80903 (719) 785-0790 (719) 785-0799 (Fax)

N:\218690\DRAWINGS\DEVELOPMENT\218690-04-PRE\_PLAT-PU.dwg, 6/2/2021 2:15:17 PM, 1:1