



2021/07/01 3:08 PM By: Andrew Hood j:\is-hydro\project_files\151_Meridian Service Metropolitan District\151.48 Well Site 5-7-8 Drawings\Working\EPC\151.48_Architectural.dwg

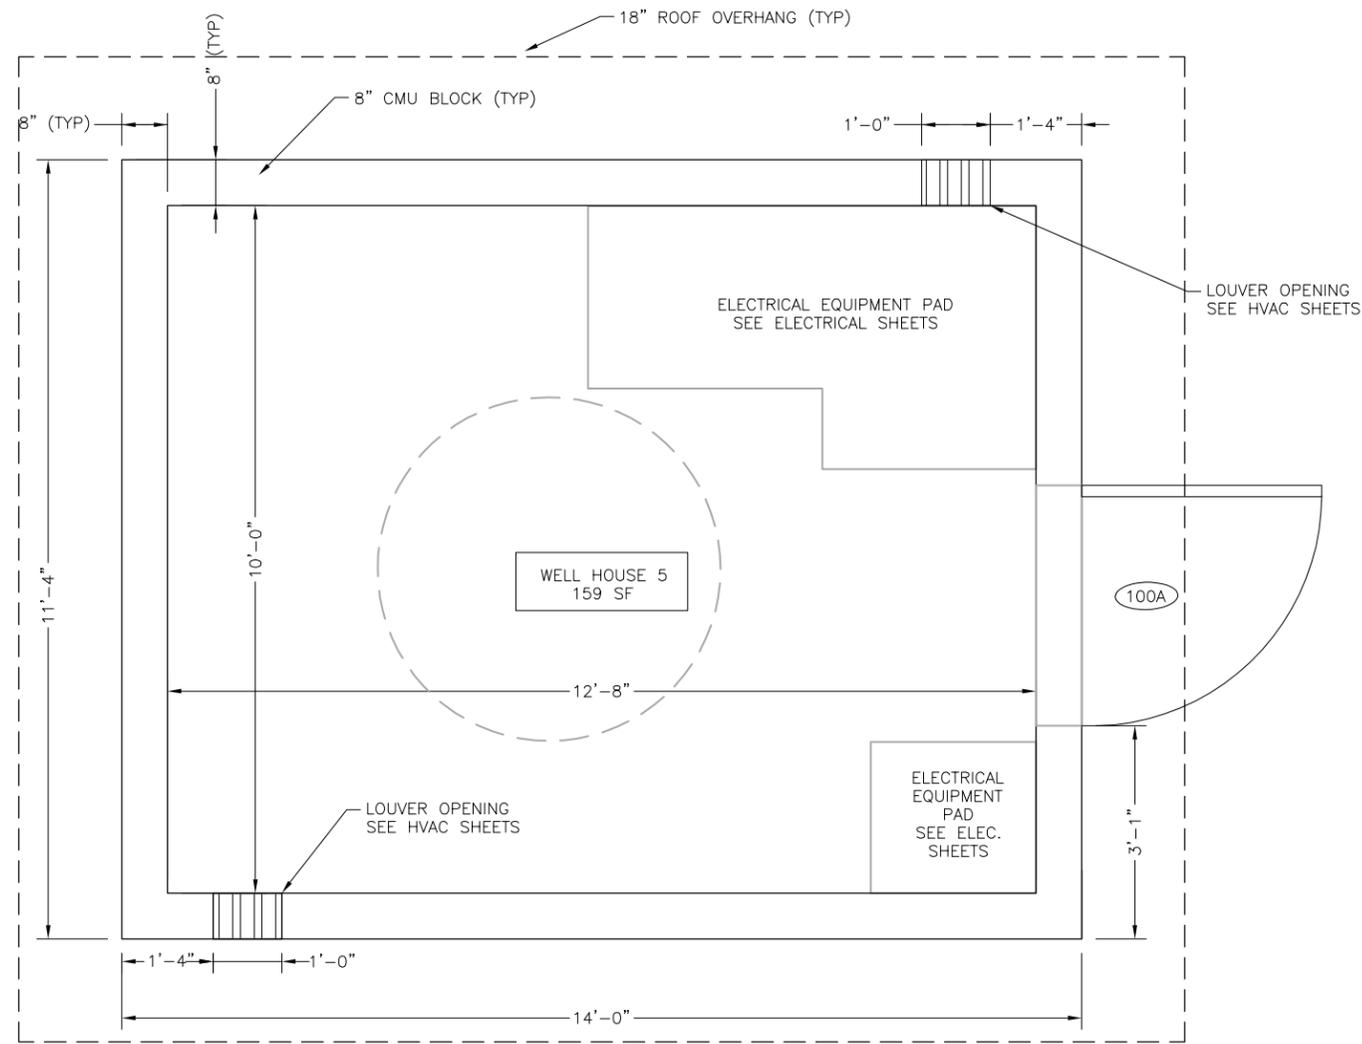


ARCHITECTURAL FLOOR PLAN
(WELL HOUSE 5)
 SCALE: 3/8"=1'-0"
 10511 RAINBOW BRIDGE DR

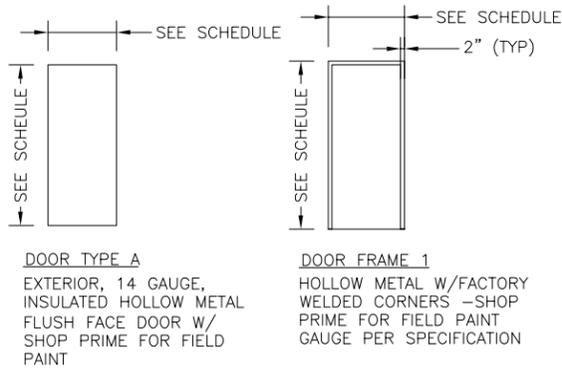


NOTE:
 1. WELL HOUSE 5 MATERIAL AND FINISHES ALONG WITH COLOR SELECTIONS SHALL BLEND WITH SURROUNDING RESIDENTIAL AREA. OWNER TO SELECT ALL INTERIOR AND EXTERIOR COLORS. SEE SPECIFICATIONS FOR FINISHES. VERIFY COLOR WITH OWNER PRIOR TO FABRICATION.

*GLAZING LEGEND	
NO.	TYPE
1	WIRE-MESH REINFORCED, LAMINATED

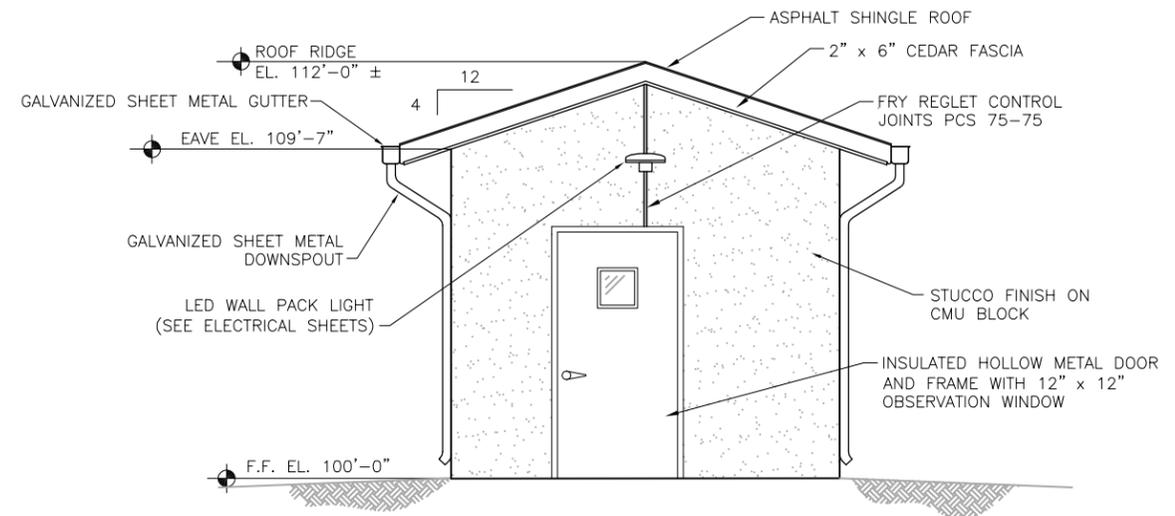

BUILDING ELEVATION
(WELL HOUSE 5)
 SCALE: 3/16"=1'-0"

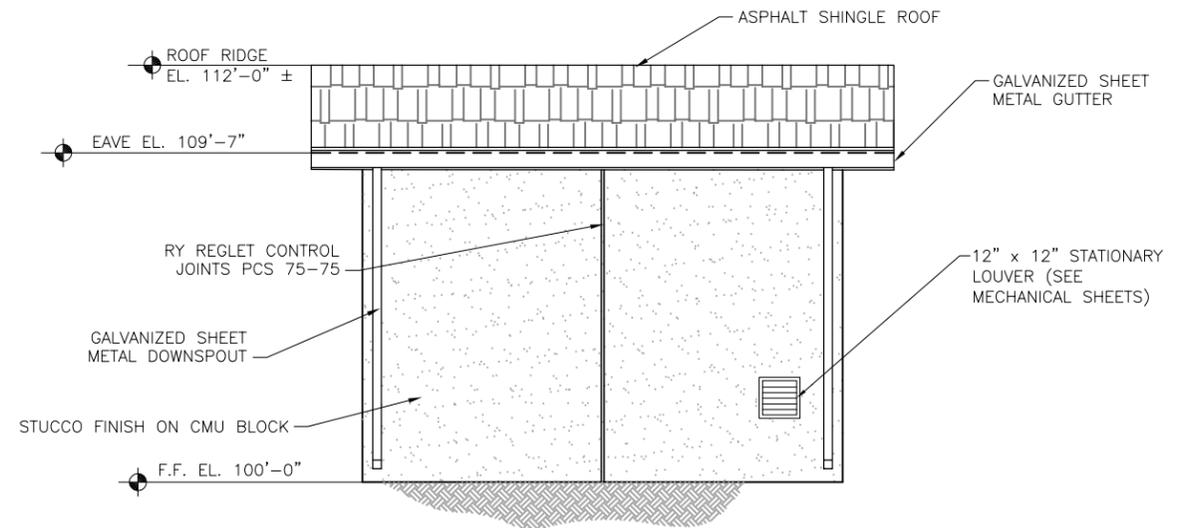

BUILDING ELEVATION
(WELL HOUSE 5)
 SCALE: 3/16"=1'-0"


DOOR/WINDOW SCHEDULE									
NO./MARK	SIZE	DOOR			FRAME			GLZ'G*	REMARKS/DOOR HARDWARE
		TYPE	MAT'L.	FINISH	TYPE	MAT'L.	FINISH		
100A	3'-6" x 7'-0"	A	HM	PAINT	1	HM	PAINT	1	EXTERIOR DOOR, ENTRANCE FUNCTION SEE SPECS FOR EXIT DEVICES & HARDWARE

NO.	DESCRIPTION	BY	APP.	DATE
1				
2				
3				
4				
5				
6				
7				

FOR REVIEW

Project No.: 151.48
 Date: 07/01/21
 Design: MTV
 Drawn: GGM
 Check: MLD


2021/07/01 3:08 PM By: Andrew Hood J:\is-hydro\project Files\151 Meridian Service Metropolitan District\151.48 Well Site 5-7-8\Drawings\Working\EPC\15148_Architectural.dwg

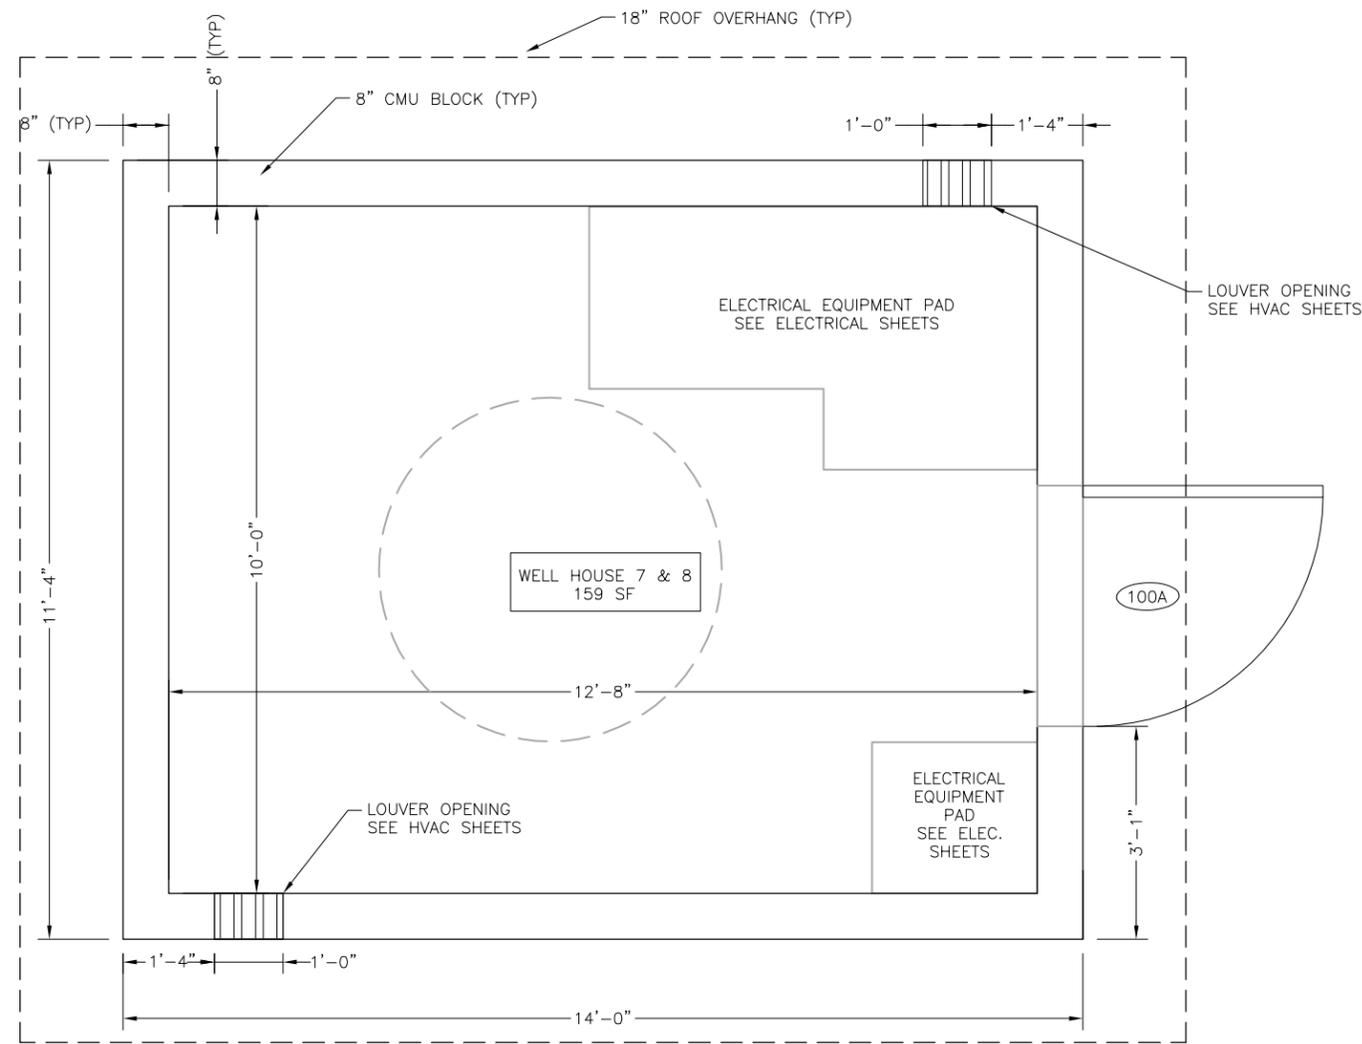

WELL HOUSE 7
10810 EASTONVILLE RD

WELL HOUSE 8
11496 EASTONVILLE RD


ARCHITECTURAL FLOOR PLAN
(WELL HOUSE 7 & 8)
SCALE: 3/8"=1'-0"

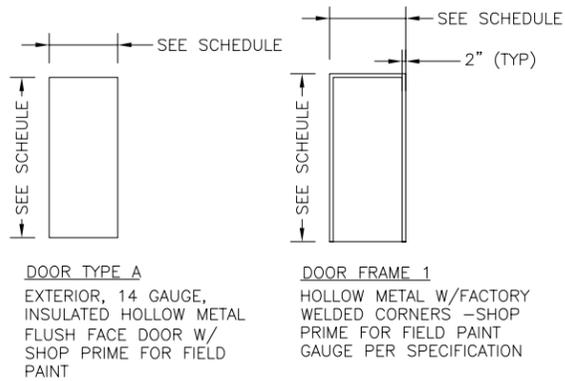


NOTE:
1. WELL HOUSES 7 AND 8 SHALL CONFORM TO PARKS STANDARDS AND CONSIST OF CMU WALLS WITH METAL ROOFING. OWNER TO SELECT ALL INTERIOR AND EXTERIOR COLORS. SEE SPECIFICATIONS FOR FINISHES. VERIFY COLOR WITH OWNER PRIOR TO FABRICATION.

*GLAZING LEGEND	
NO.	TYPE
1	WIRE-MESH REINFORCED, LAMINATED

DOOR/WINDOW SCHEDULE									
NO./MARK	SIZE	DOOR			FRAME			GLZ'G*	REMARKS/DOOR HARDWARE
		TYPE	MAT'L.	FINISH	TYPE	MAT'L.	FINISH		
100A	3'-6" x 7'-0"	A	HM	PAINT	1	HM	PAINT	1	EXTERIOR DOOR, ENTRANCE FUNCTION SEE SPECS FOR EXIT DEVICES & HARDWARE

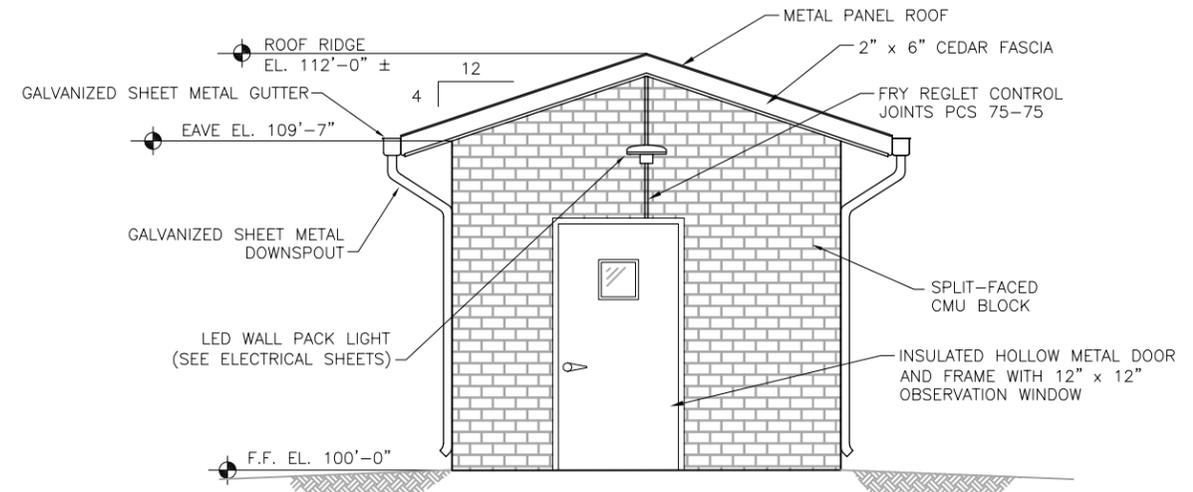

BUILDING ELEVATION
(WELL HOUSE 7 & 8)
SCALE: 3/16"=1'-0"

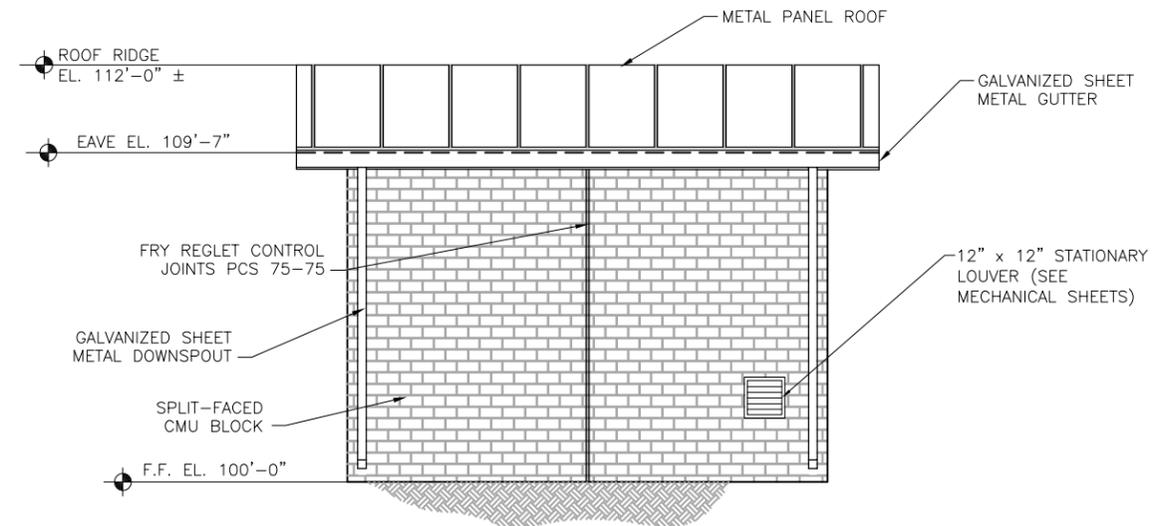

BUILDING ELEVATION
(WELL HOUSE 7 & 8)
SCALE: 3/16"=1'-0"

JDS-HYDRO CONSULTANTS, INC.
5540 TECH CENTER DR., SUITE 100
COLORADO SPRINGS, COLORADO 80919
(719) 227-0072

DISCLAIMER: THE CONTRACTOR SHALL VERIFY ALL DIMENSIONS. ANY ERRORS OR OMISSIONS SHALL BE REPORTED TO JDS-HYDRO CONSULTANTS, INC. JDS-HYDRO ASSUMES NO LIABILITY FOR UNAUTHORIZED CHANGES AND/OR REVISIONS MADE TO PLANS.

MERIDIAN SERVICE METROPOLITAN DISTRICT
WELL SITES 5, 7, & 8
WELL SITES 7 & 8 - ARCHITECTURAL FLOOR PLAN & ELEVATIONS

NO.	DESCRIPTION	BY	APP.	DATE
1				
2				
3				
4				
5				
6				
7				

FOR REVIEW

Project No.: 151.48
Date: 07/01/21
Design: MTV
Drawn: GGM
Check: MLD