


COLOR LEGEND

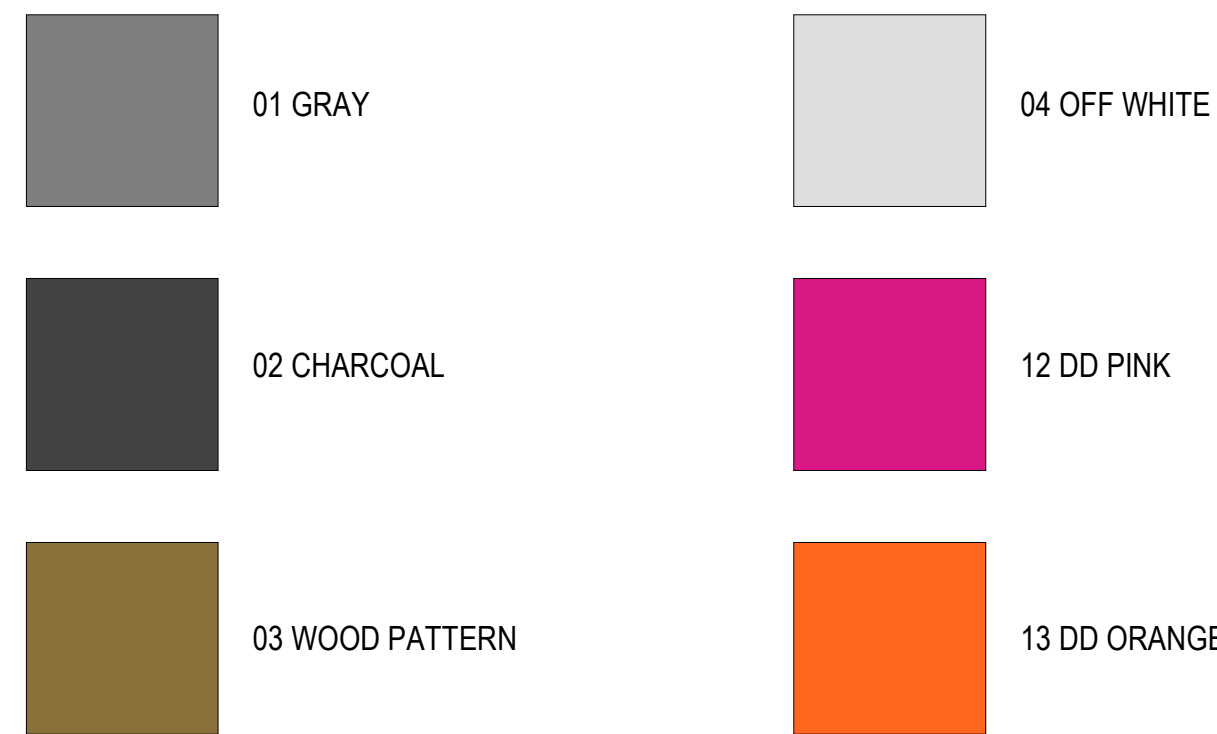

MATERIAL LEGEND

FCB	FIBER CEMENT BOARD
MT	METAL TRIM / COPING CAP
SC	STEEL CHANEL
EMC	EXTRUDED METAL CHANEL
PT	PAINT

This is under document title "elevation plans"

- if this is the sign plan, it needs to be titled as such

Please include: -dimensions of all signs

- The building footprint for all structures depicted and labeled to include the proposed use(s), floor area, and height. The setbacks of all building footprints dimensioned from all property lines.
- Depiction of any sidewalks, fences, walls, or berms located near any existing or proposed freestanding signs
- Location of any existing and proposed signage on site
- Location of any loading and other vehicular use areas located near any existing or proposed freestanding signs
- Location, height and intensity of all outdoor illumination for the sign
- Depiction of any no-build areas, floodplain, drainage facilities located near any existing or proposed freestanding signs
- Depiction of all garbage receptacles located near any existing or proposed freestanding signs
- Depiction of all existing and proposed utility lines and associated infrastructure located near any existing or proposed freestanding signs
- Depiction of any sight triangles when located near any existing or proposed freestanding signs
- Summary of square footage of the total allowed signage and existing and proposed signage for the property
- Setback distances from all lot line to all existing and proposed signs
- Location of property lines, right-of-way and all existing and proposed easements
- Dimensions of all property lines
- If illuminated, detailed description of illuminating devices and how the proposed illumination will be in compliance with the lighting standards.

If not applicable, then specify




SIDE ELEVATION

SCALE: 1/4" = 1'-0"

REAR ELEVATION

SCALE: 1/4" = 1'-0"

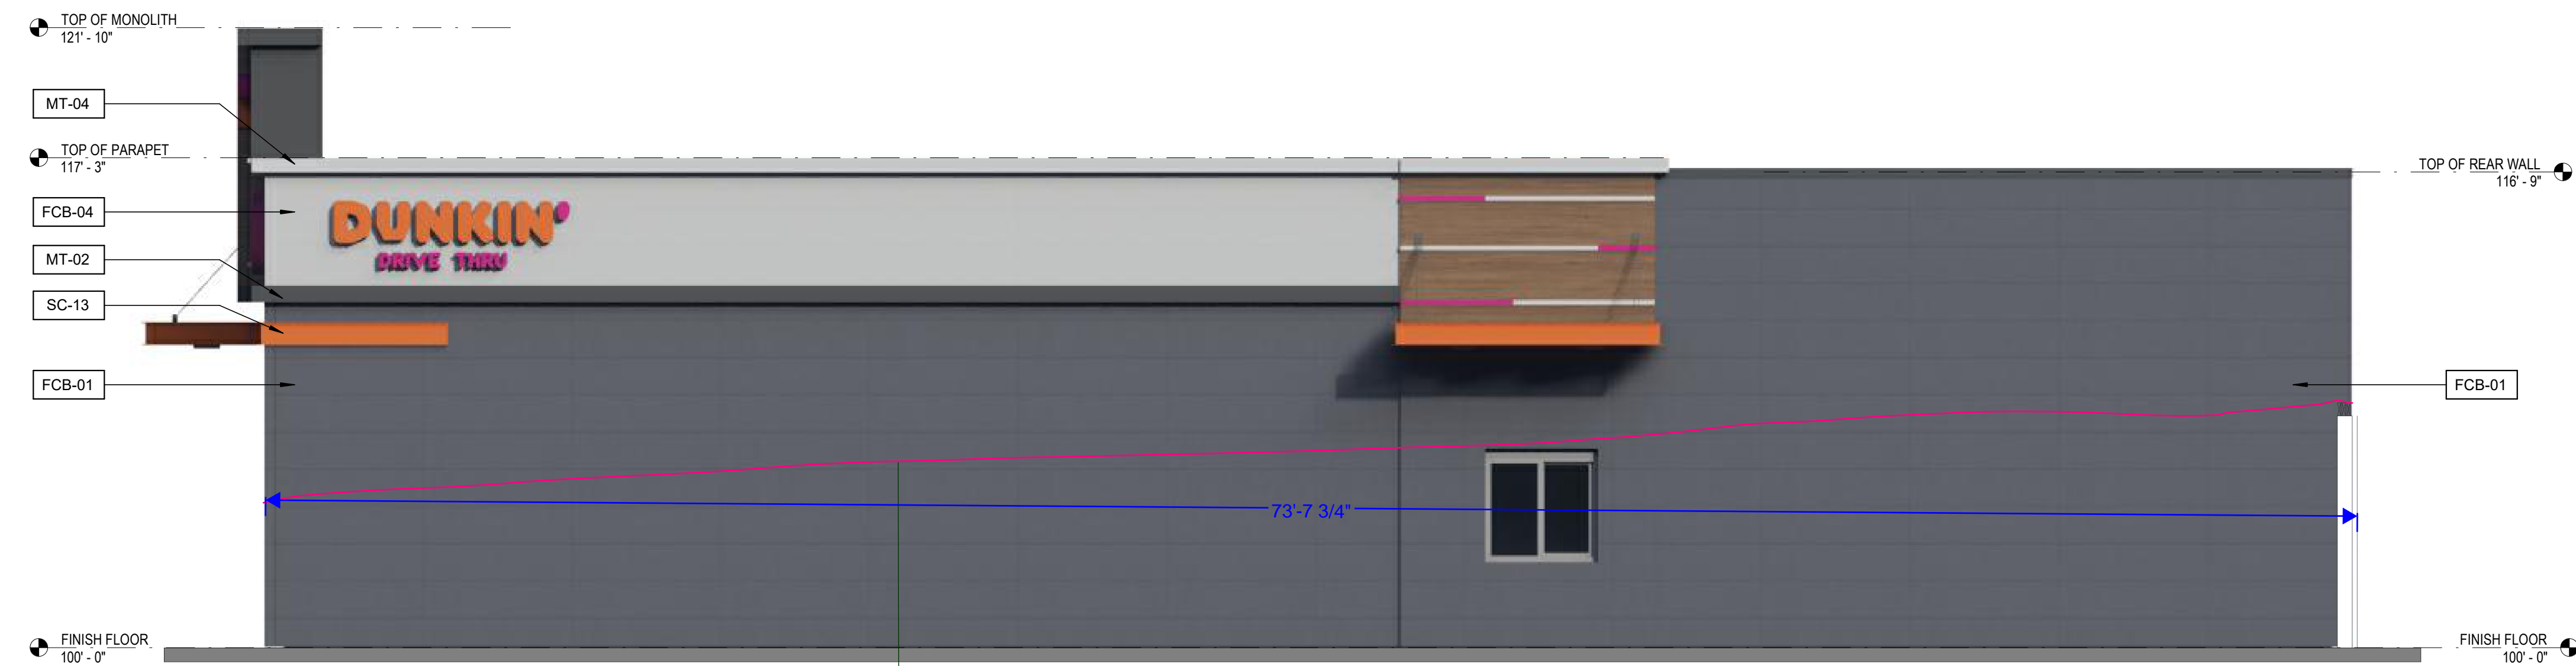

DRIVE THRU ELEVATION

SCALE: 1/4" = 1'-0"



FRONT ELEVATION

SCALE: 1/4" = 1'-0"





DUNKIN - MERKSHEFFEL AND MEADOWBROOK

QUALITY BRAND GROUP

BUILDING ELEVATIONS

This information is copyrighted by Galloway & Company, Inc. All rights reserved.

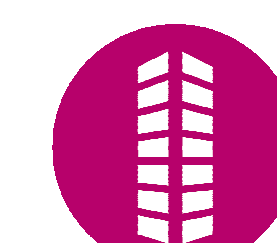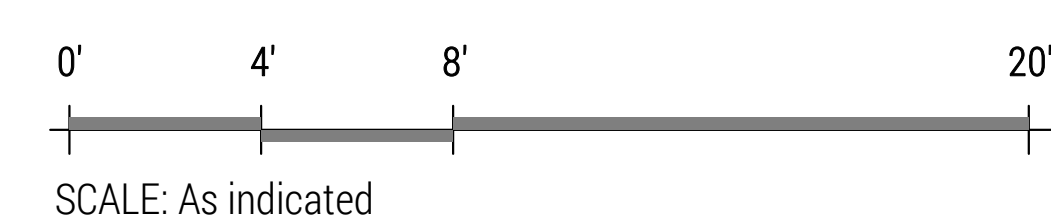

FILE NUMBER: PPR2345