

MAIN FLOOR PLAN

SCALE: 1/4" = 1'-0"

MAIN FLOOR AREA:
GARAGE FLOOR AREA:
PORCH/DECK AREA:

3,171 S.F.
1,280 S.F.
778 S.F.



DATE: 11-20-2017
SCALE: 1/4" = 1'-0"
STATUS: Construction

DESIGNER INFO:
JP Design
Jason, AIBD
Building Designer
Phone: (719) 640-4458
Email: jason.lpederson@gmail.com

SHEET TITLE:
MAIN FLOOR PLAN

PROJECT INFORMATION:
RIEF CUSTOM
RESIDENCE
11015 E. 100th
Ft. Collins, CO 80506


BUILDER INFO:
Independent Construction and Remodel
Jeffrey - President
Phone:
Email:
Address:

THIS DRAWING IS THE PROPERTY OF JP DESIGN. IT IS TO BE USED ONLY FOR THE PROJECT AND SITE SPECIFICALLY IDENTIFIED HEREON. NO PART OF THIS DRAWING IS TO BE REPRODUCED, COPIED, OR TRANSMITTED IN ANY FORM OR BY ANY MEANS, ELECTRONIC OR MECHANICAL, INCLUDING PHOTOCOPYING, RECORDING, OR BY ANY INFORMATION STORAGE AND RETRIEVAL SYSTEM, WITHOUT THE WRITTEN PERMISSION OF JP DESIGN.



FRONT ELEVATION A

SCALE: 1/4" = 1'-0"

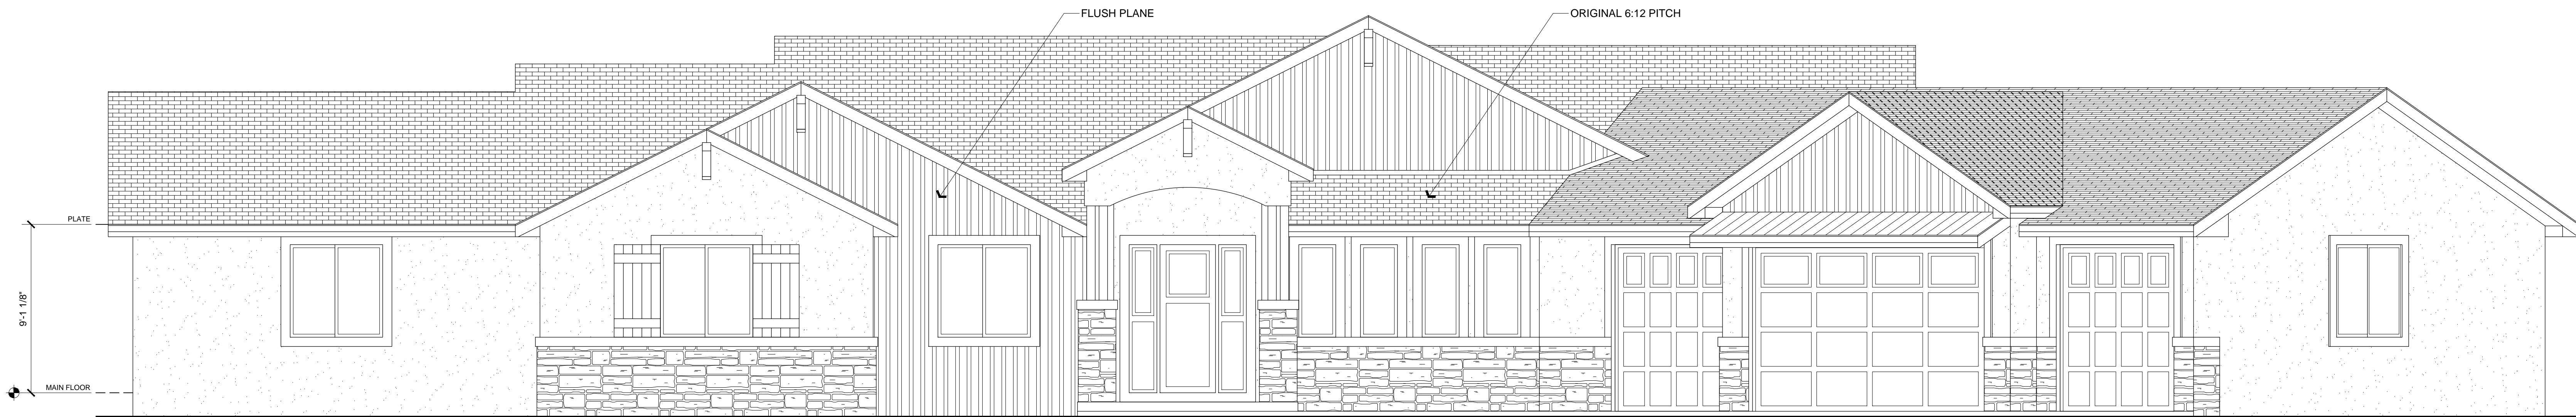

FRONT ELEVATION B

SCALE: 1/4" = 1'-0"



REAR ELEVATION

SCALE: 1/4" = 1'-0"

BUILDER INFO:

Independent Construction and Remodel
Builder - President
Phone:
Email:
Address:

PROJECT INFORMATION:

RIEF CUSTOM
RESIDENCE
11015 100th
Eggen, CO 80106

SHEET TITLE:

FRONT AND REAR
ELEVATIONS


DESIGNER INFO:

JP Design
Jason Peterson, AIA
Building Designer-4458
Phone: (719) 640-4458
Email: jason.l.peterson@gmail.com

DATE: 11-20-2017
SCALE: 1/4" = 1'-0"
STATUS: Construction

SHEET:

THIS SHEET IS THE PROPERTY OF JP DESIGN. IT IS TO BE USED ONLY FOR THE PROJECT AND SITE SPECIFICALLY IDENTIFIED HEREON. NO PART OF THIS SHEET IS TO BE REPRODUCED OR TRANSMITTED IN ANY FORM OR BY ANY MEANS, ELECTRONIC OR MECHANICAL, INCLUDING PHOTOCOPYING, RECORDING, OR BY ANY INFORMATION STORAGE AND RETRIEVAL SYSTEM, WITHOUT THE WRITTEN PERMISSION OF JP DESIGN.

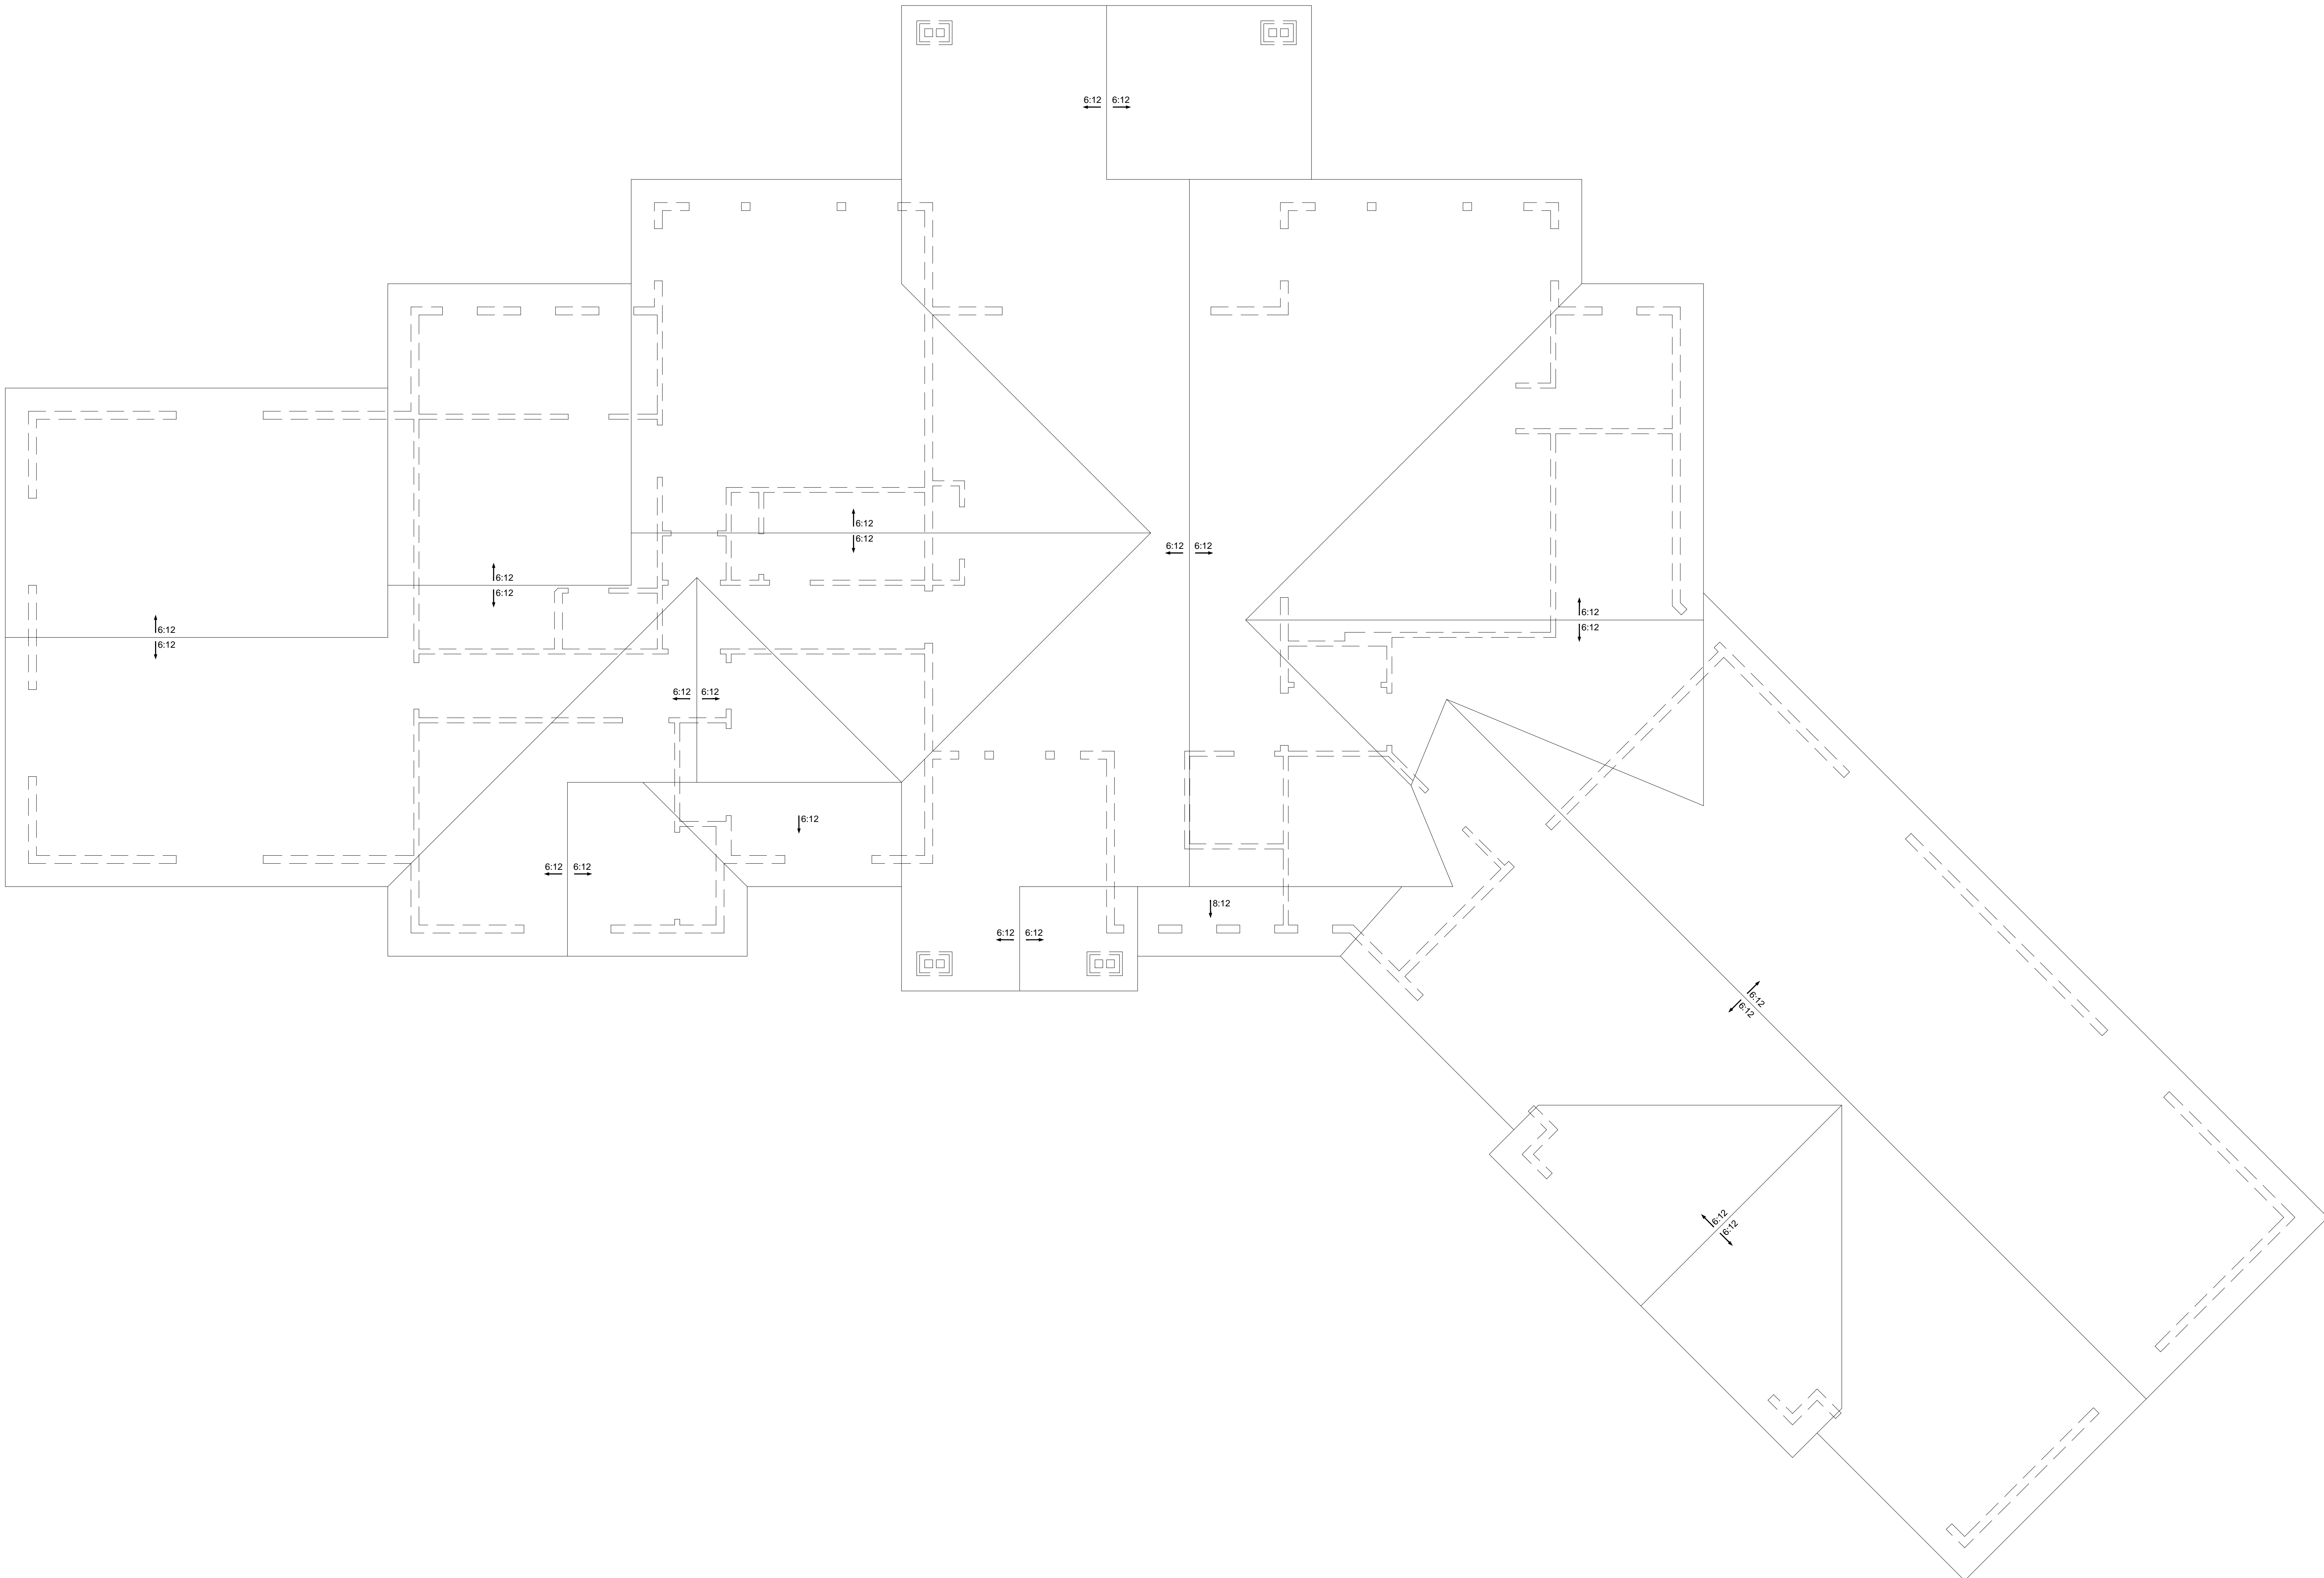


DATE: 11-20-2017
SCALE: 1/4" = 1'-0"
STATUS: Construction

DESIGNER INFO:
 JP Design
 Jason Peterson, AIA
 Building Designer
 Phone: (719) 640-4458
 Email: jason.l.peterson@gmail.com


SHEET TITLE:
 ROOF PLAN

PROJECT INFORMATION:
RIEF CUSTOM RESIDENCE
 FROM'S ROOF
 FIBER, CO 80106

BUILDER INFO:
 Independent Construction and Remodel
 Peter Miller - President
 Phone:
 Email:
 Address:

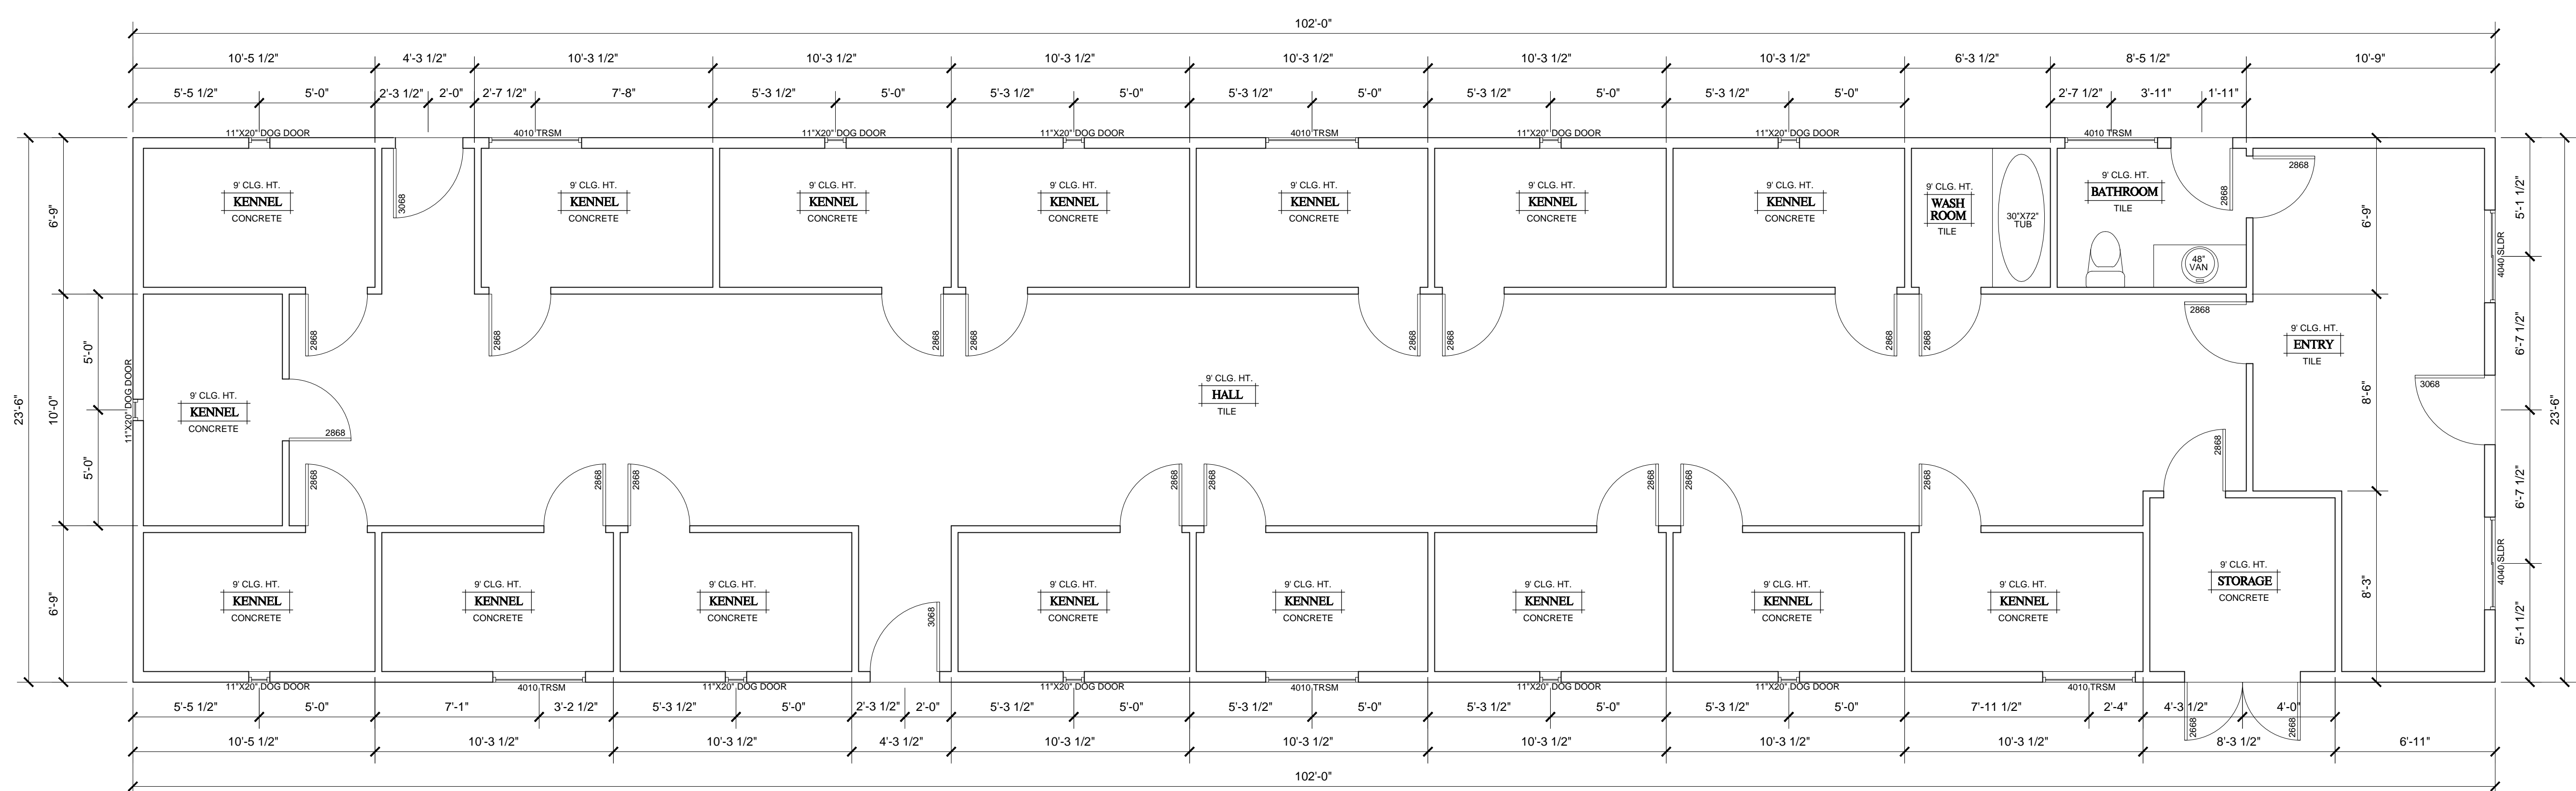

KENNEL MAIN FLOOR PLAN
 SCALE: 1/4" = 1'-0" MAIN FLOOR AREA: 2,397 S.F.

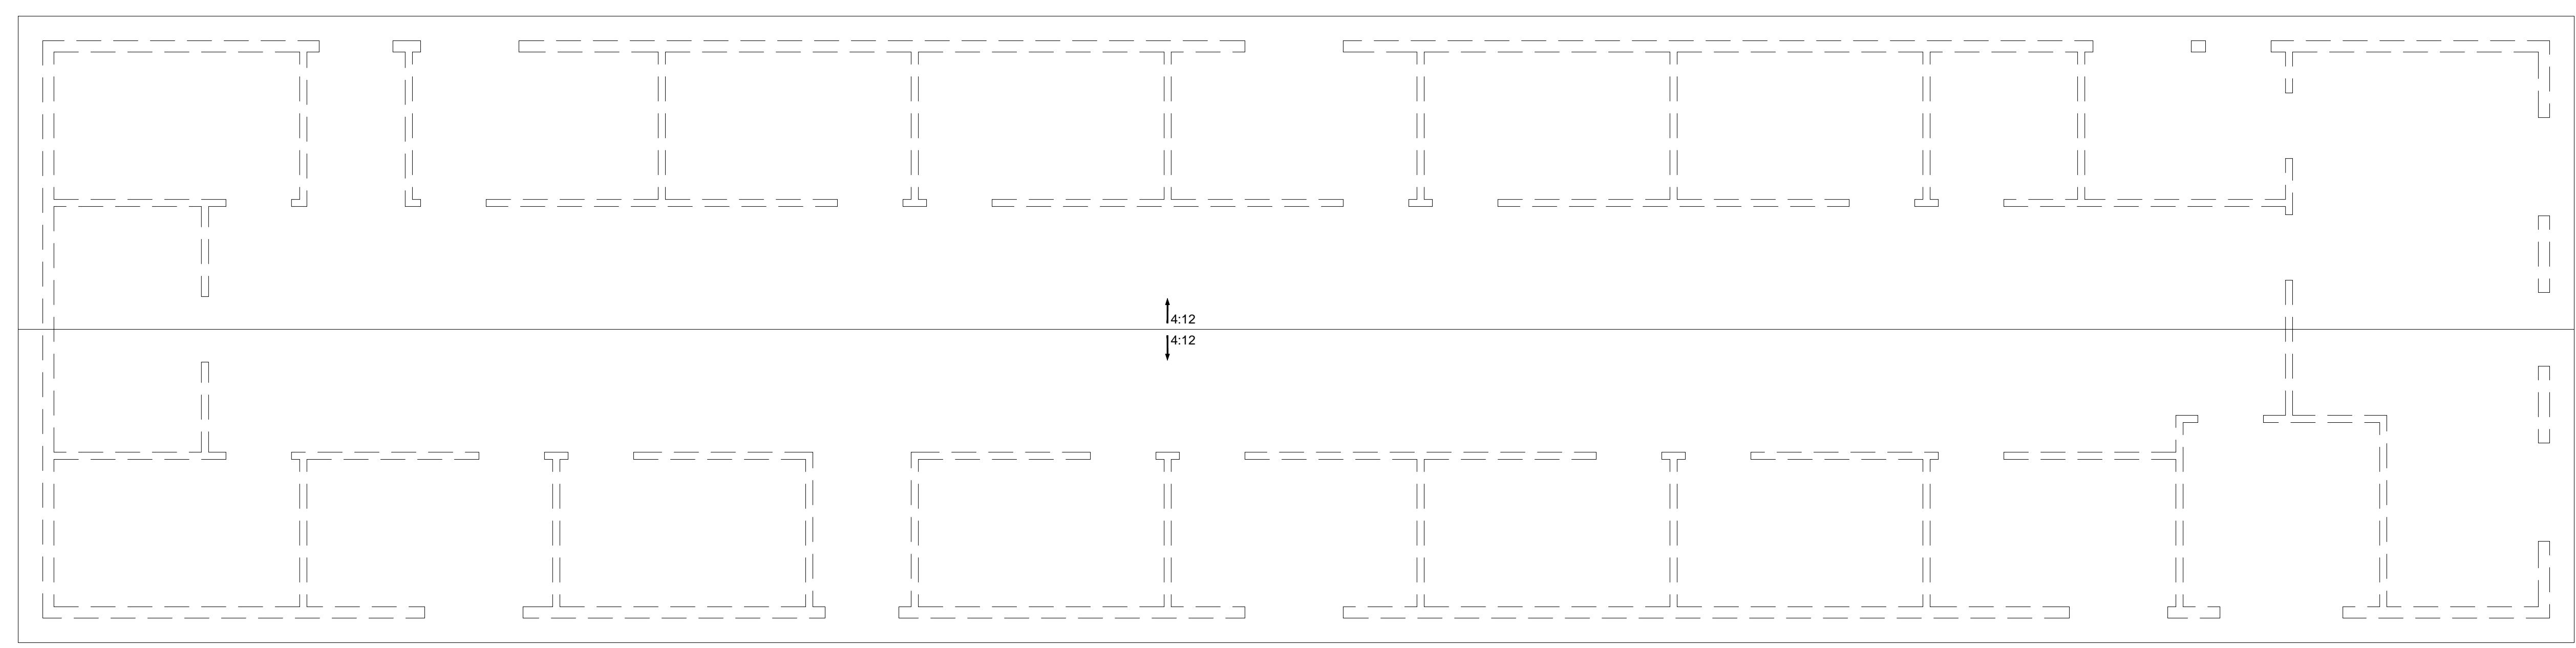

KENNEL ROOF PLAN
 SCALE: 1/4" = 1'-0"


BUILDER INFO:
 Independent Construction and Remodel
 Rief Kennial
 Phone: 719-511-1111
 Email: rief@icr.com
 Address: 1000 S. Tejon St., Colorado Springs, CO 80905

PROJECT INFORMATION:
RIEF KENNEL
 FROM: PO# 80106

SHEET TITLE:
 MAIN FLOOR
 AND ROOF PLAN


DESIGNER INFO:
 JP Design
 Jason Peterson, AIBD
 Building Designer
 Phone: (719) 640-4458
 Email: jason.l.peterson@gmail.com

DATE: 11-20-2017
SCALE: 1/4" = 1'-0"
STATUS: Construction
SHEET:

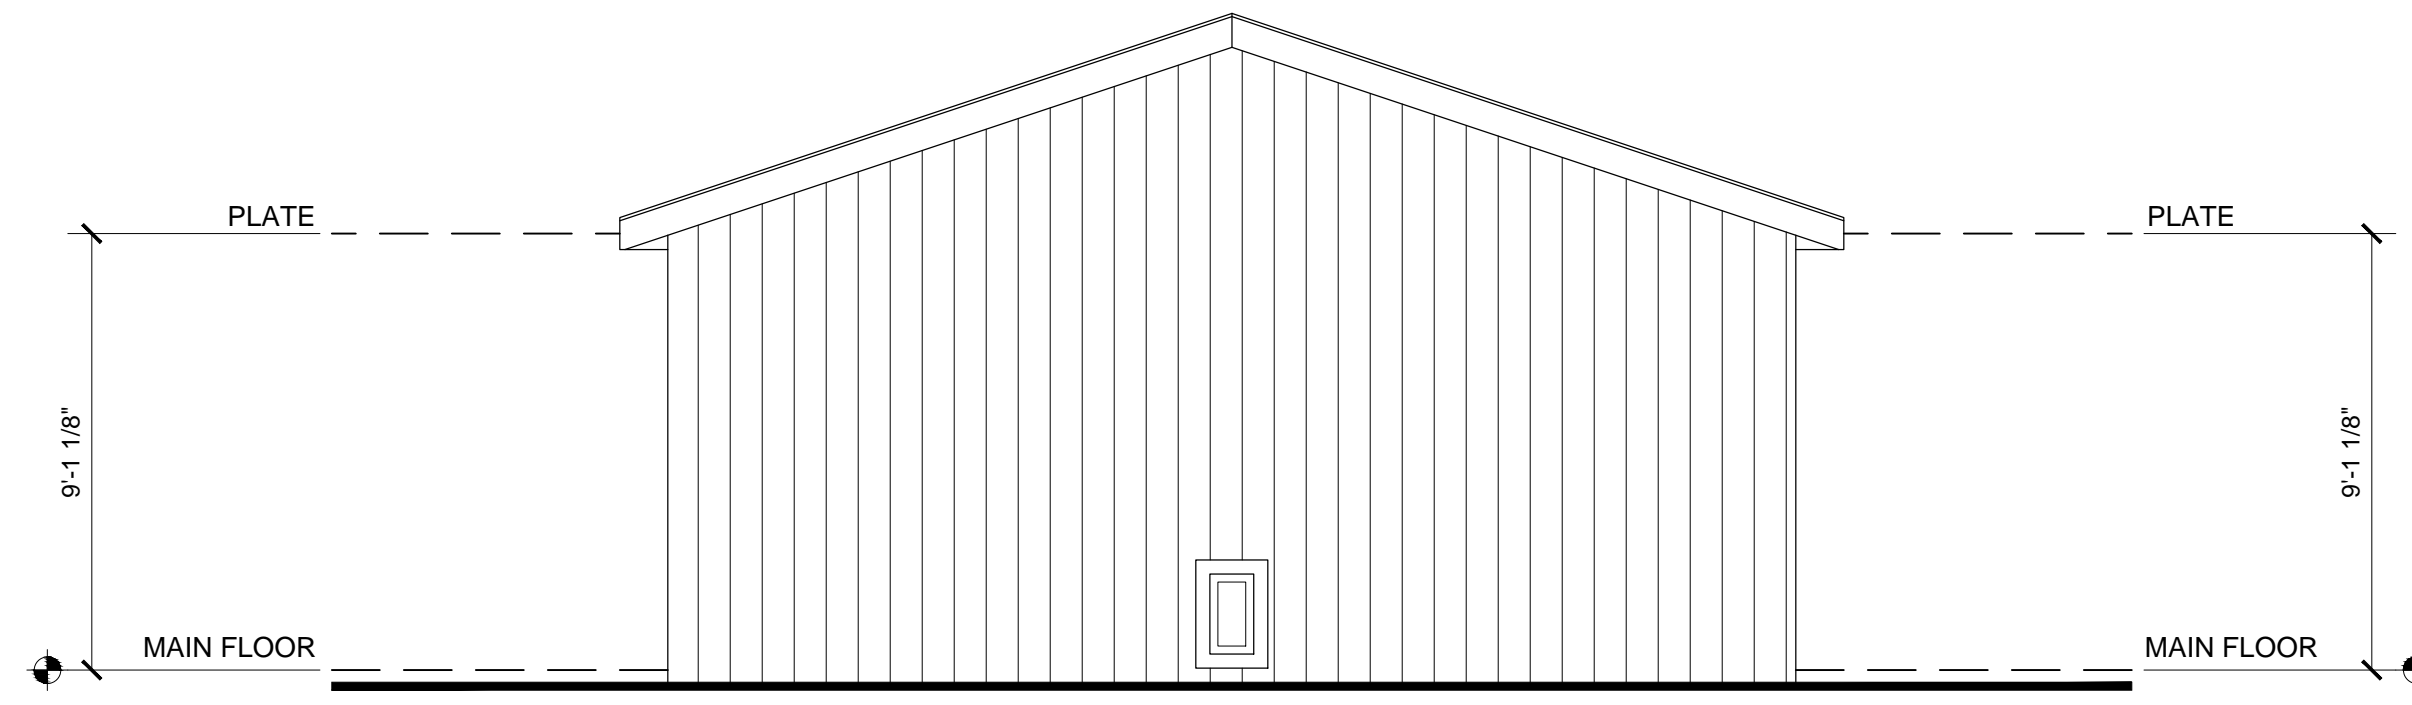


REAR ELEVATION

SCALE: 1/4" = 1'-0"

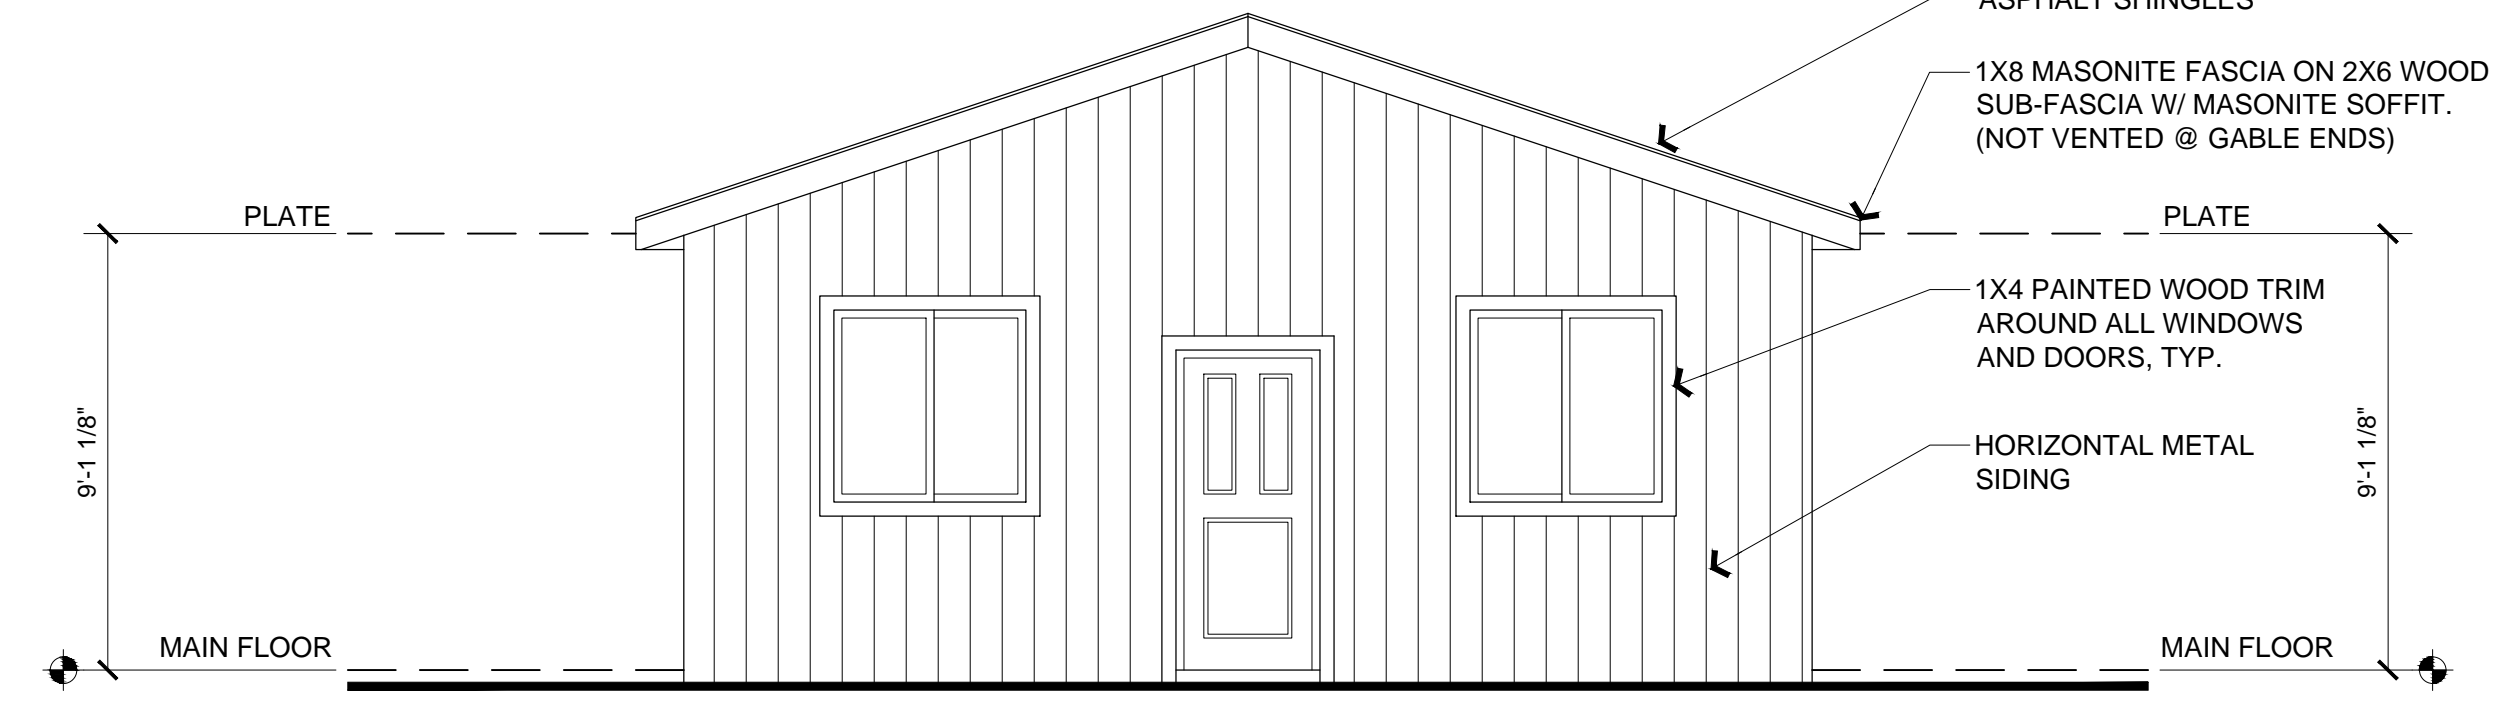


FRONT ELEVATION

SCALE: 1/4" = 1'-0"

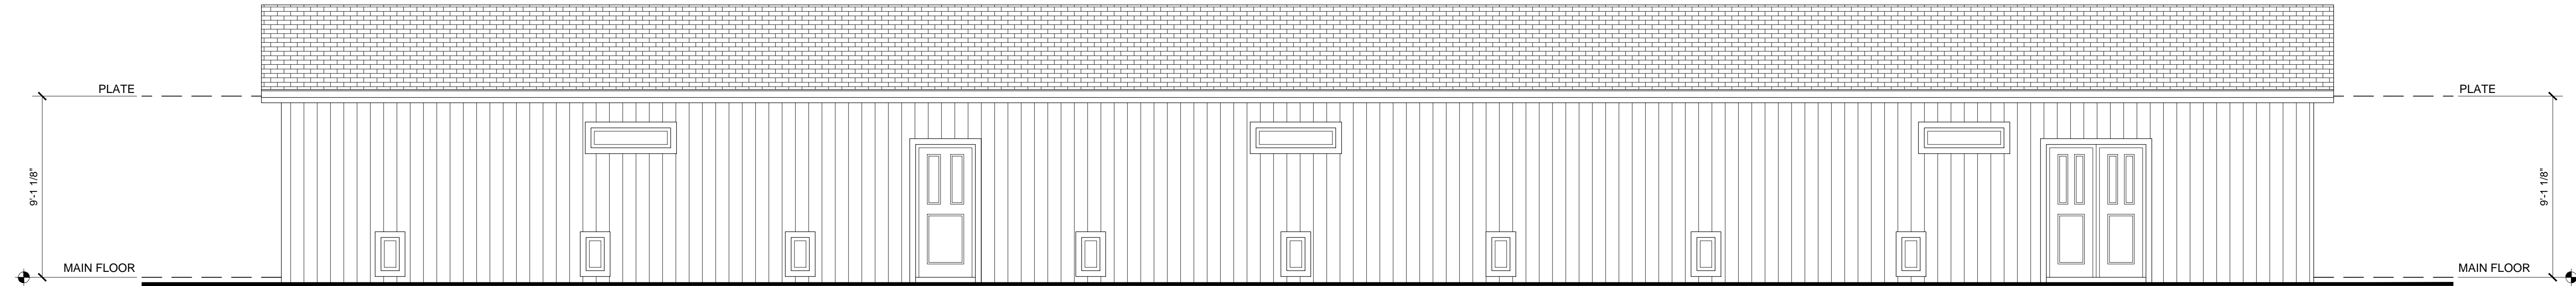

LEFT ELEVATION

SCALE: 1/4" = 1'-0"

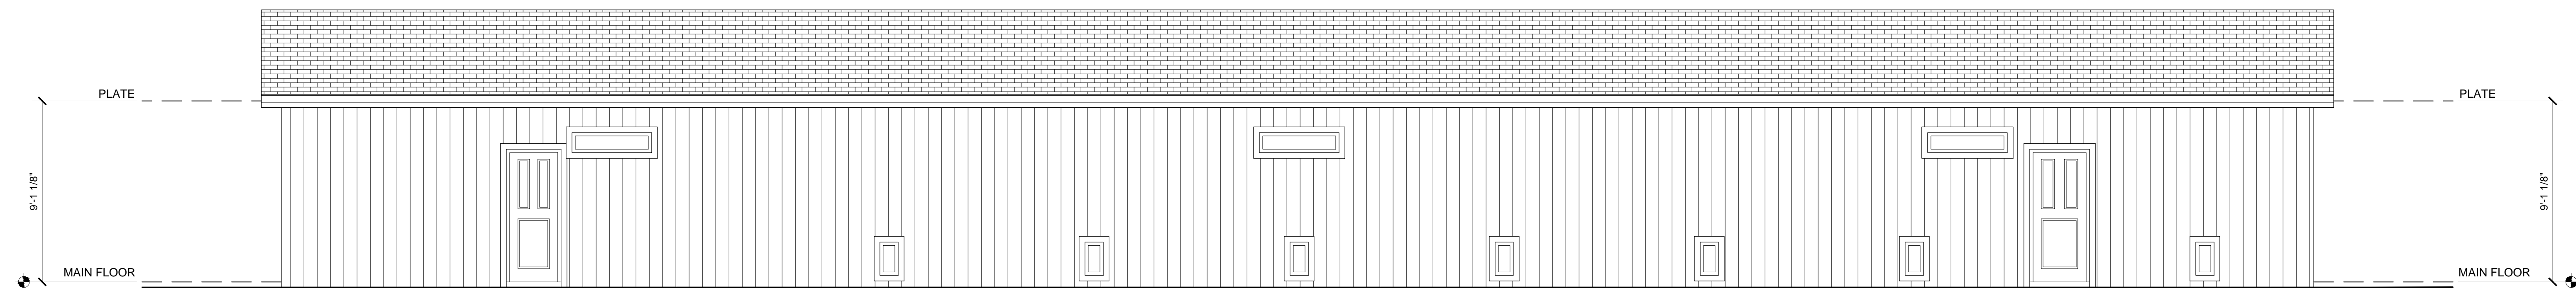

RIGHT ELEVATION

SCALE: 1/4" = 1'-0"


BUILDER INFO:
Independent Construction and Remodel
Builder - President
Phone:
Email:
Address:

PROJECT INFORMATION:
RIEF KENNEL
Farm's Foot
Eggen, CO 80106

SHEET TITLE:
BUILDING ELEVATIONS


DESIGNER INFO:
JP Design
Jason, ARD
Building Designer
Phone: (719) 640-4458
Email: jason.lpederson@gmail.com

DATE: 11-20-2017
SCALE: 1/4" = 1'-0"
STATUS: Construction
SHEET:

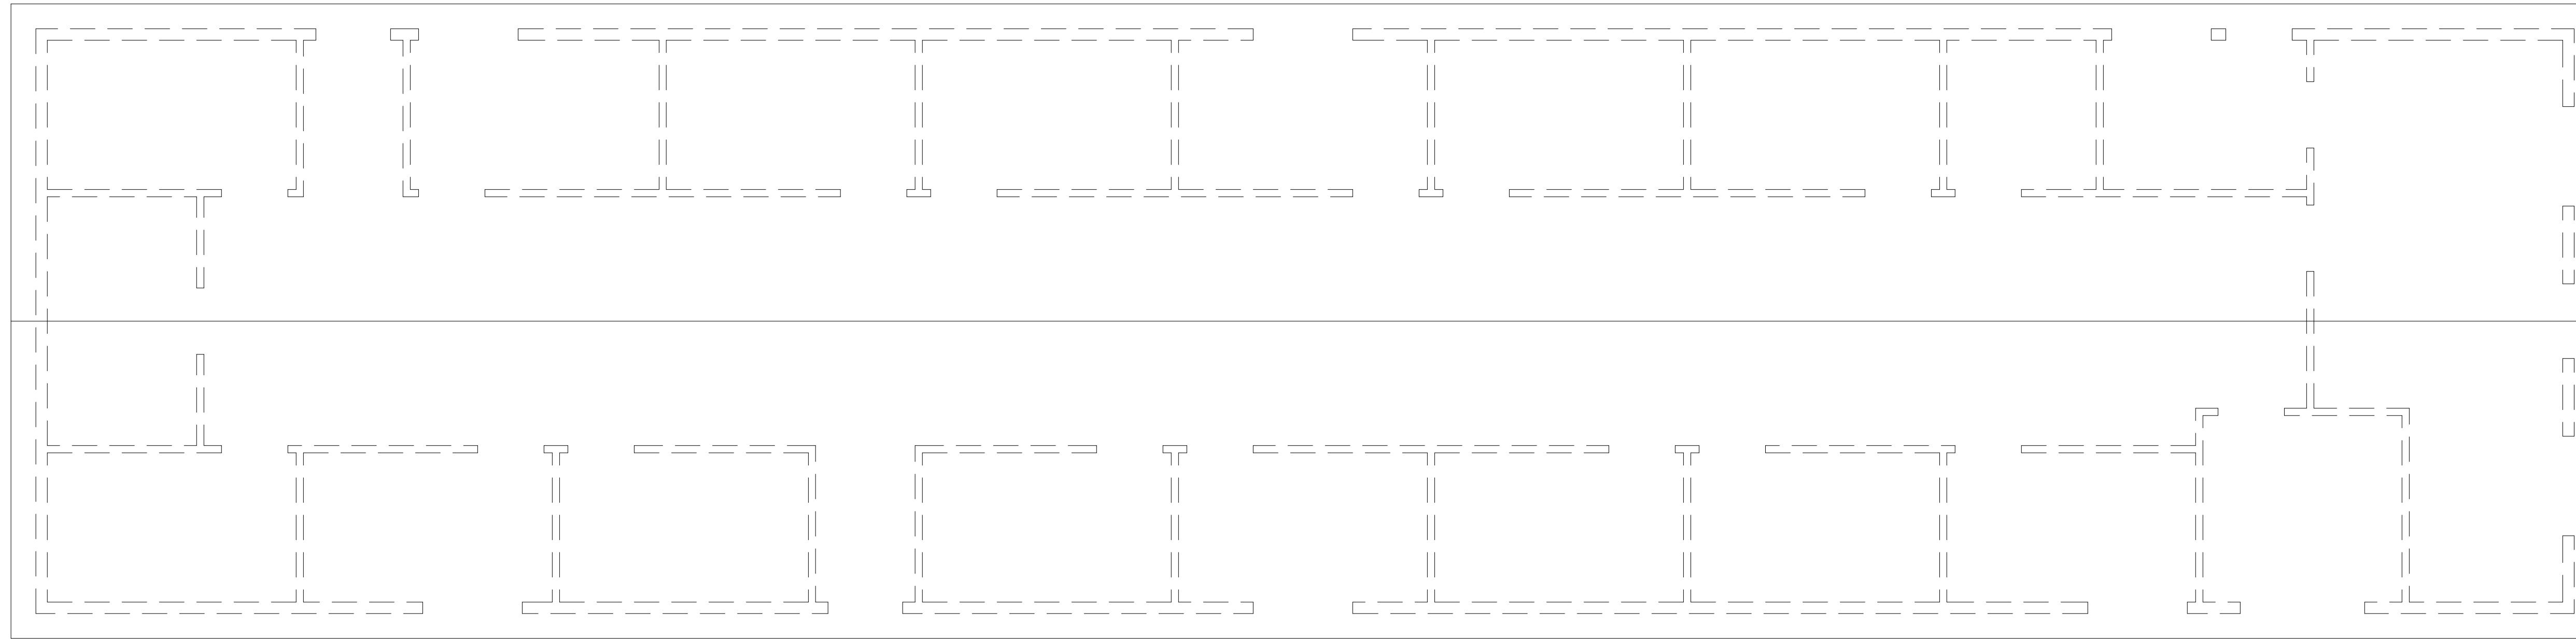

KENNEL ROOF FRAMING PLAN

SCALE: 1/4" = 1'-0"

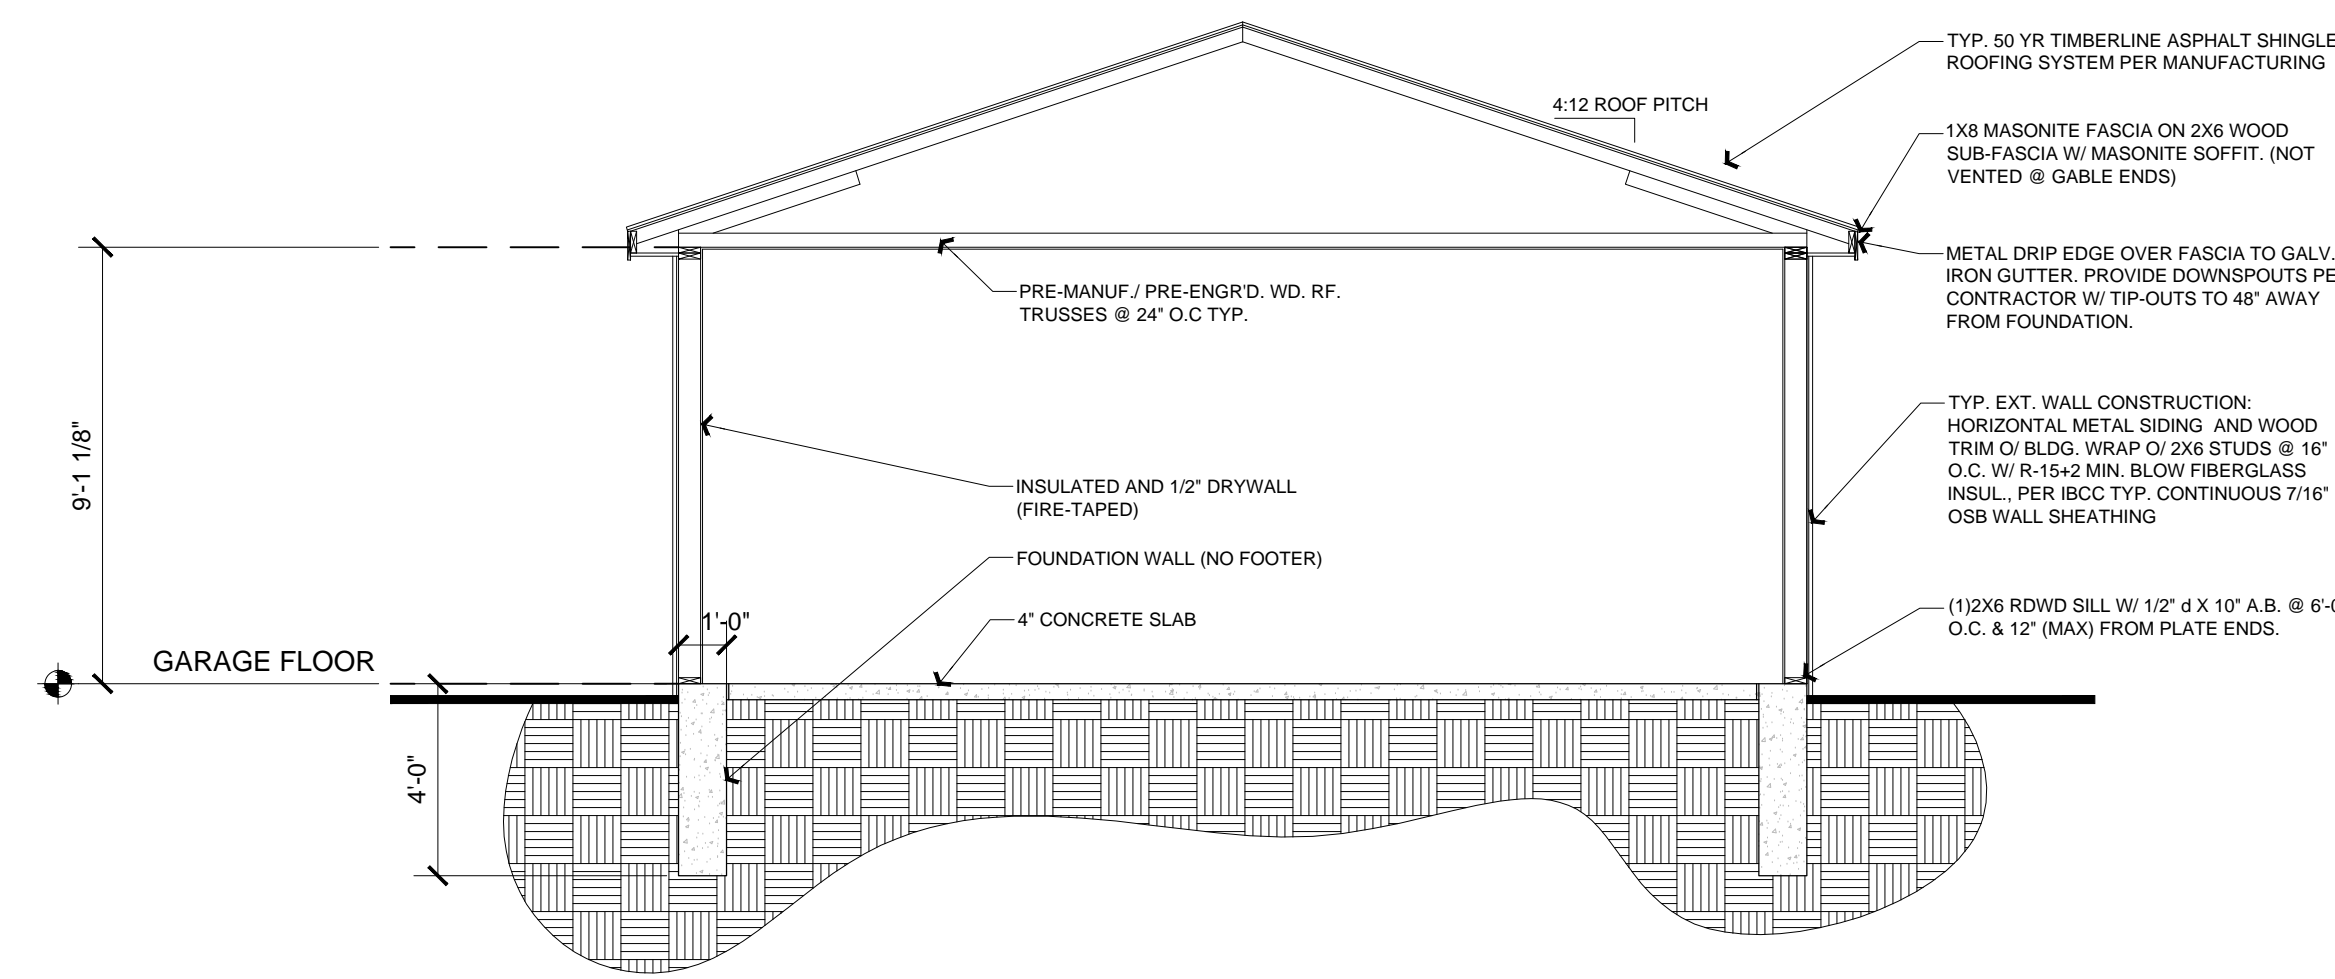

KENNEL BUILDING SECTION

SCALE: 1/4" = 1'-0"

BUILDER INFO:
Independent Construction and Remodel
Builder - President
Phone:
Email:
Address:

PROJECT INFORMATION:
RIEF KENNEL
Everts Road
Ebert, CO 80106


SHEET TITLE:
ROOF FRAMING PLAN
AND BUILDING SECTION

DESIGNER INFO:
JP Design
Jason Peterson, AIBD
Building Designer
Phone: (719) 640-4458
Email: jason.l.peterson@gmail.com


DATE: 11-20-2017
SCALE: 1/4" = 1'-0"
STATUS: Construction

SHEET:



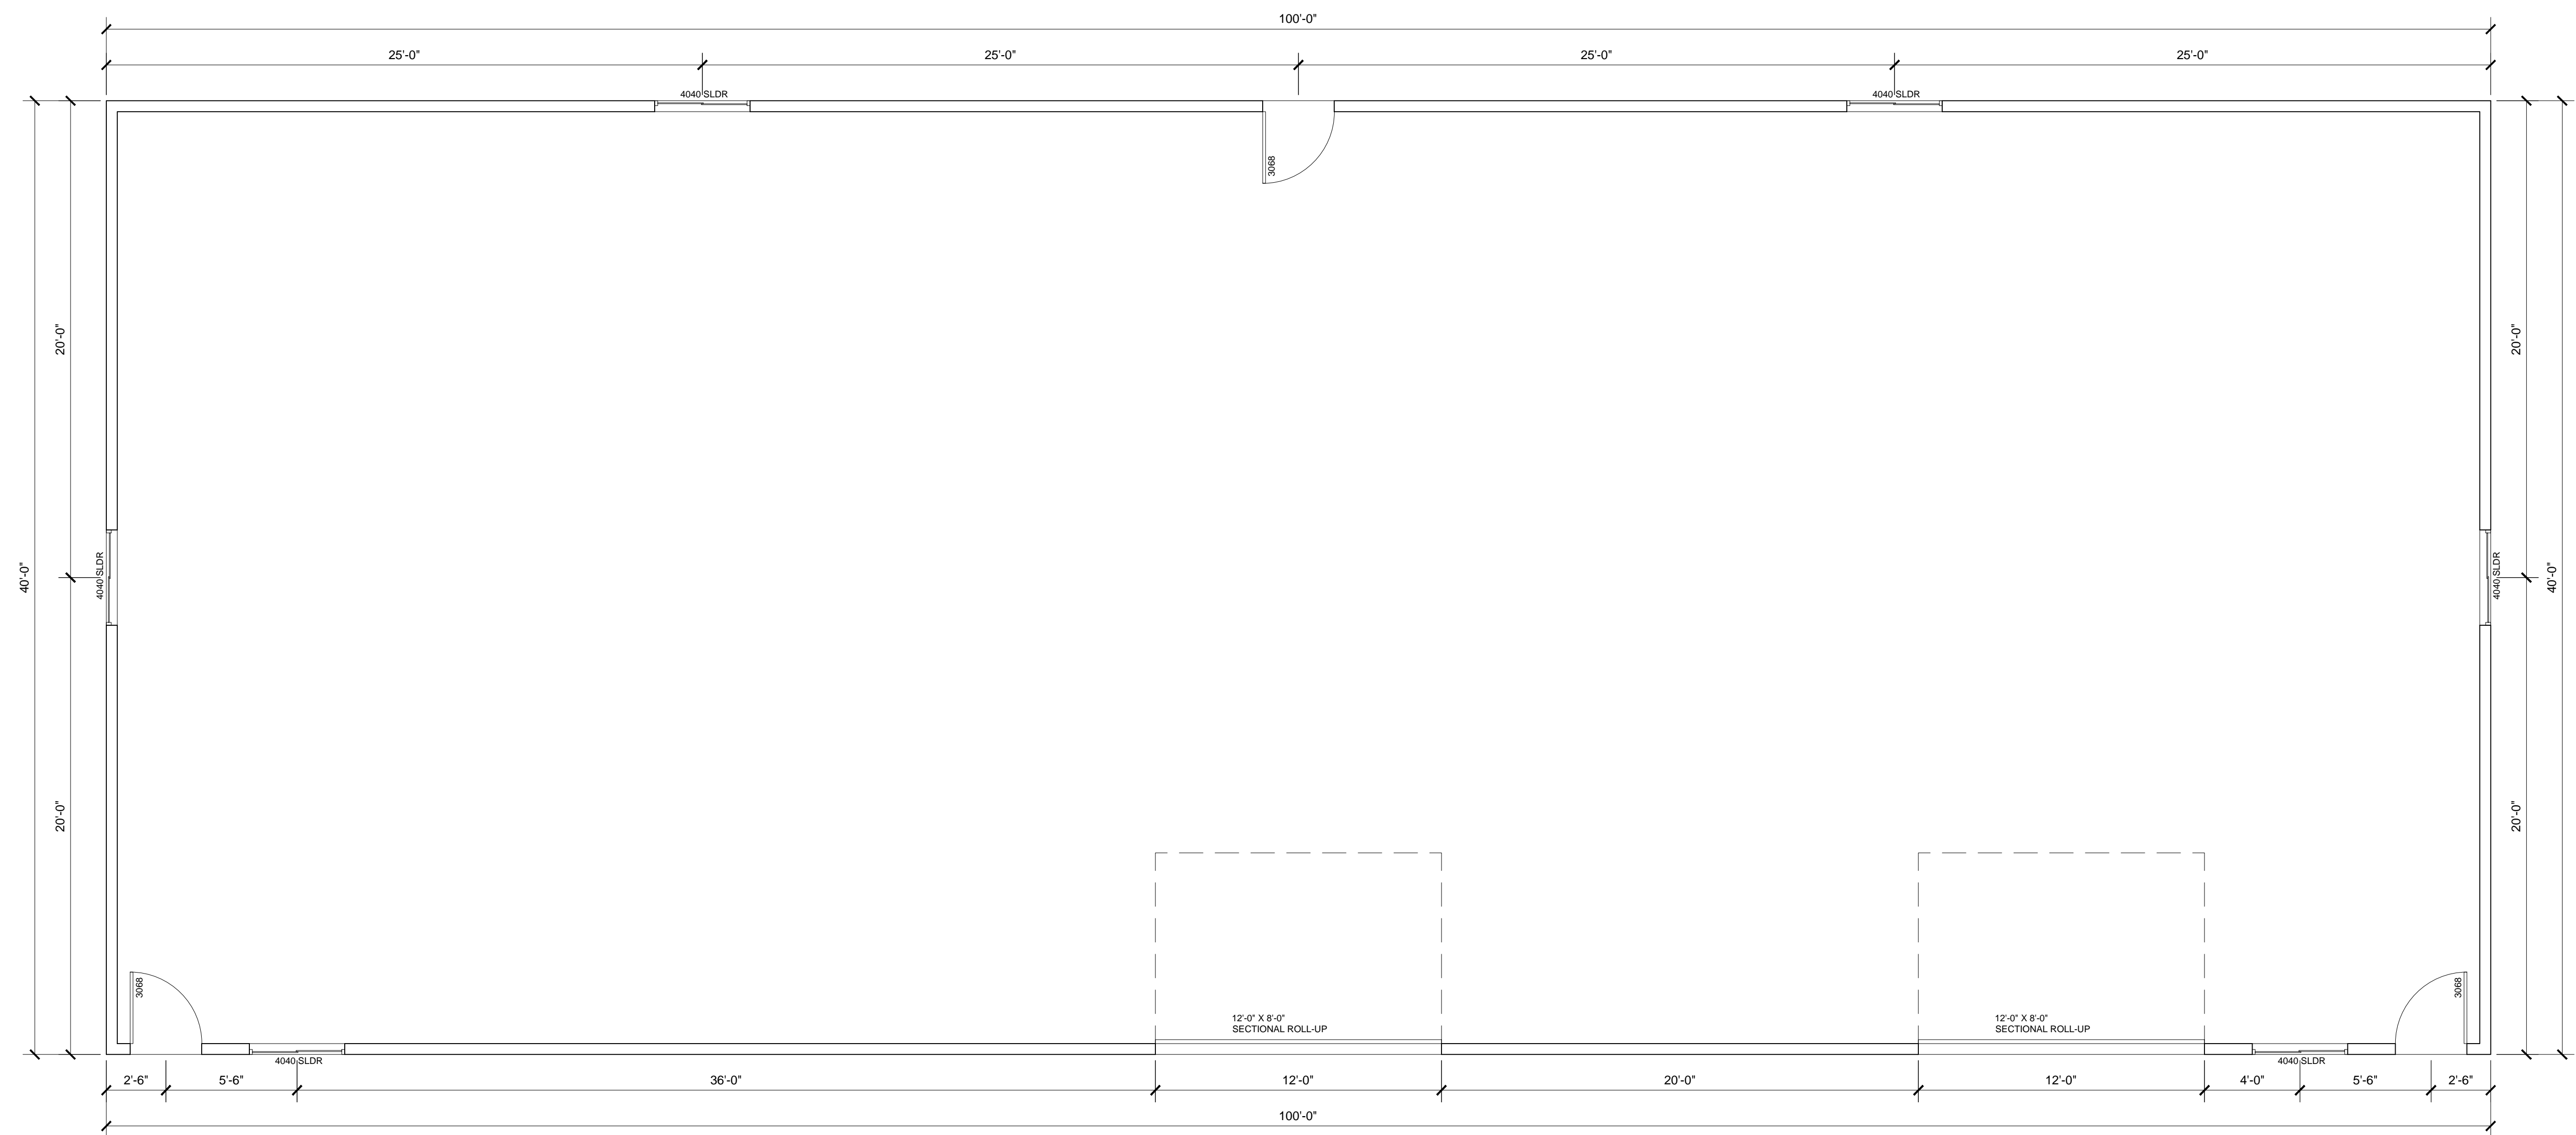

GARAGE/SHOP FLOOR PLAN
 SCALE: 1/4" = 1'-0" SHOP FLOOR AREA: 4,000 S.F.

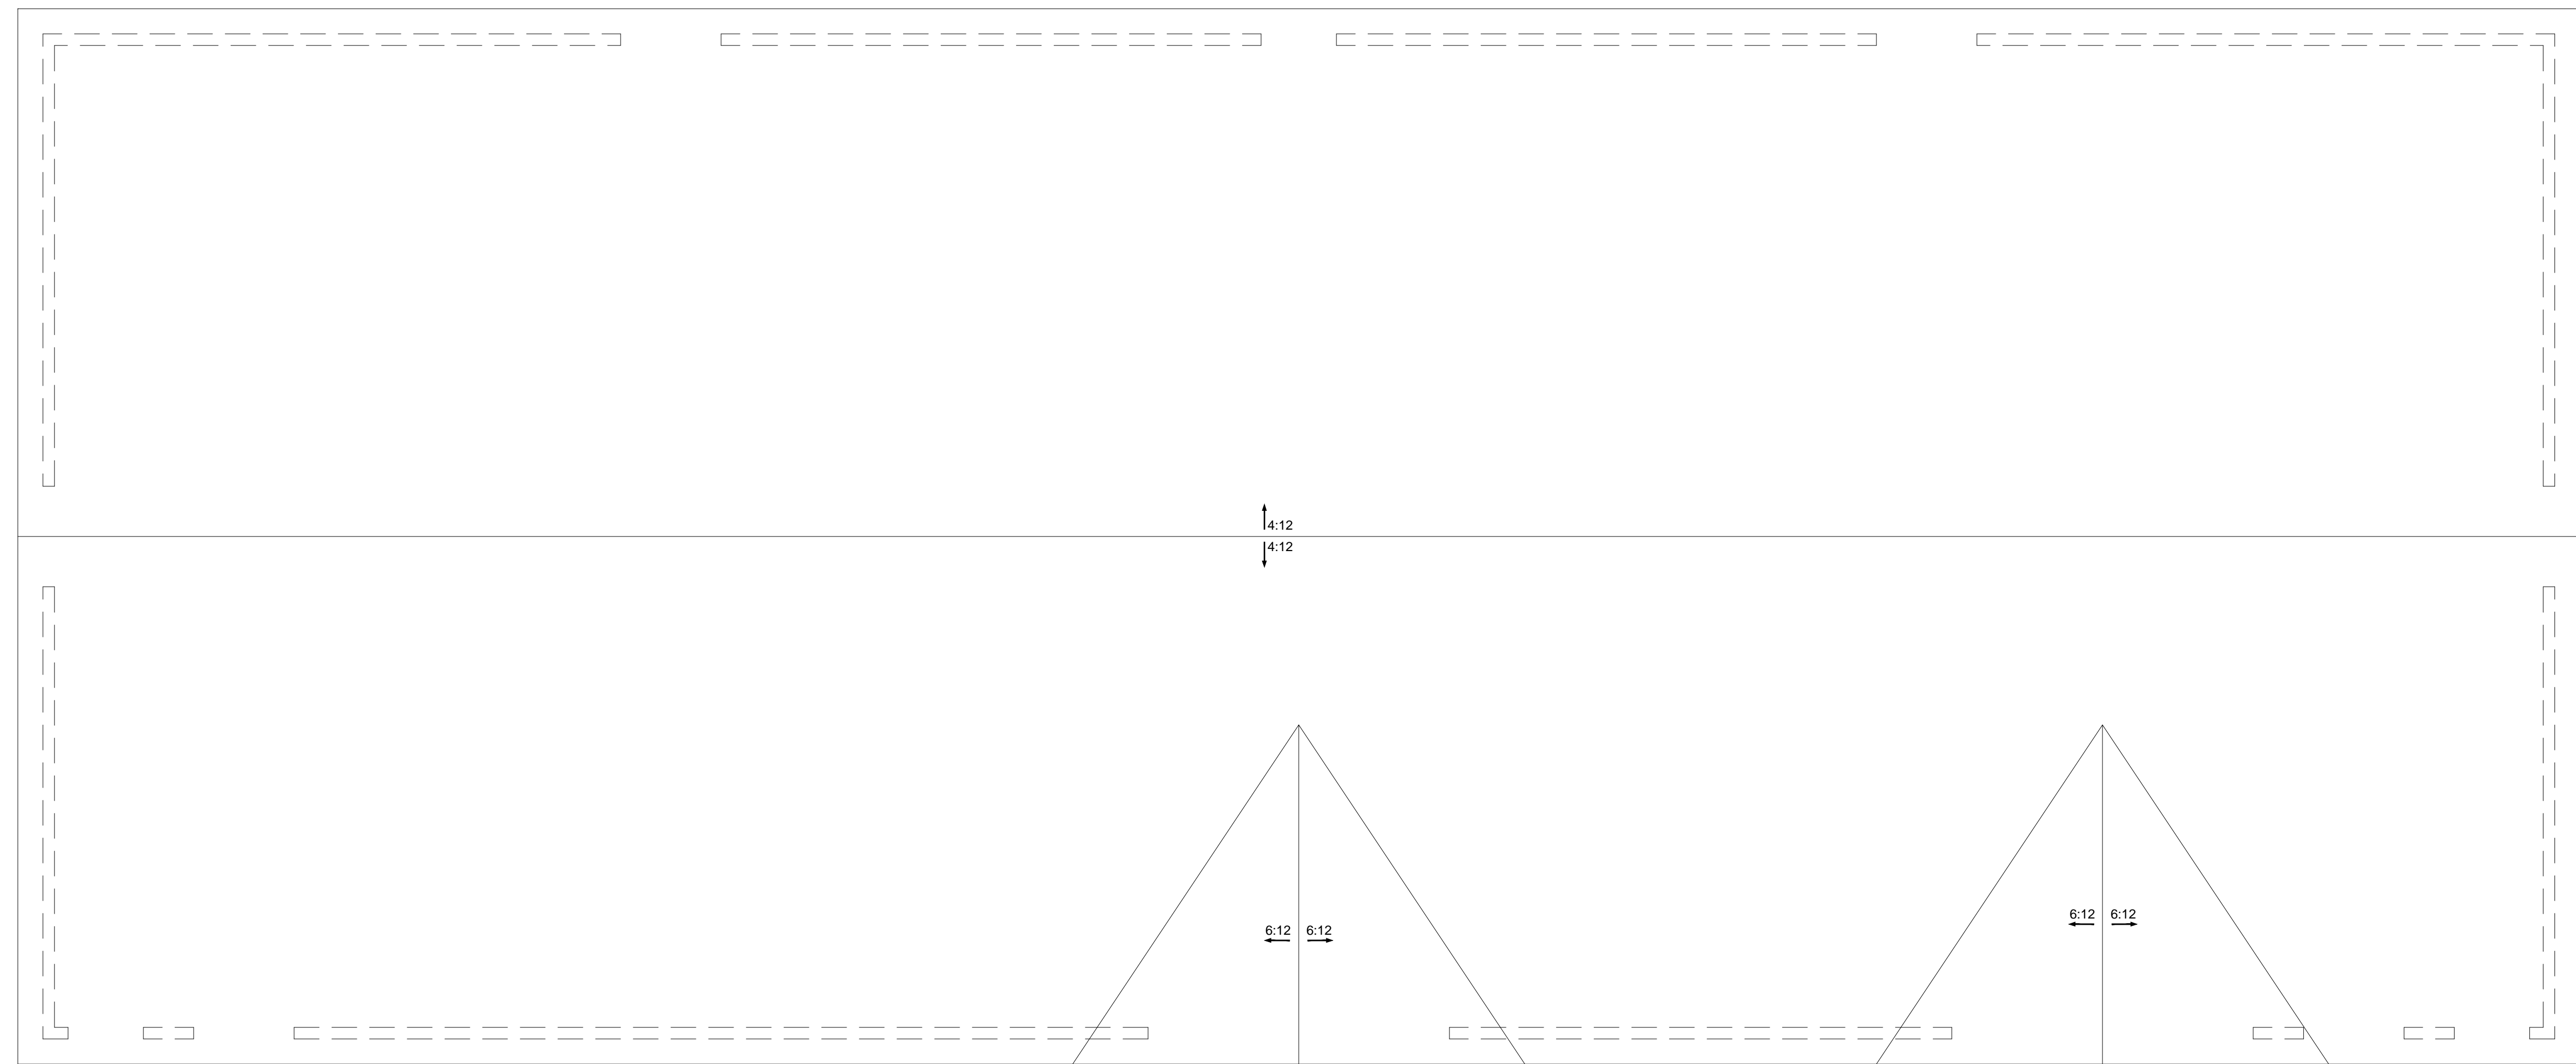

GARAGE/SHOP ROOF PLAN
 SCALE: 1/4" = 1'-0"



BUILDER INFO:
 Independent Construction and Remodel
 Peter - President
 Phone:
 Email:
 Address:


PROJECT INFORMATION:
RIEF GARAGE/SHOP
 11015 Rief Rd
 Elbert, CO 80106

SHEET TITLE:
 GARAGE FLOOR AND
 ROOF PLAN

DESIGNER INFO:
 JP Design
 Jason Peterson, AIBD
 Building Designer
 Phone: (719) 640-4458
 Email: jason.l.peterson@gmail.com


DATE: 11-20-2017
SCALE: 1/4" = 1'-0"
STATUS: Construction
SHEET:



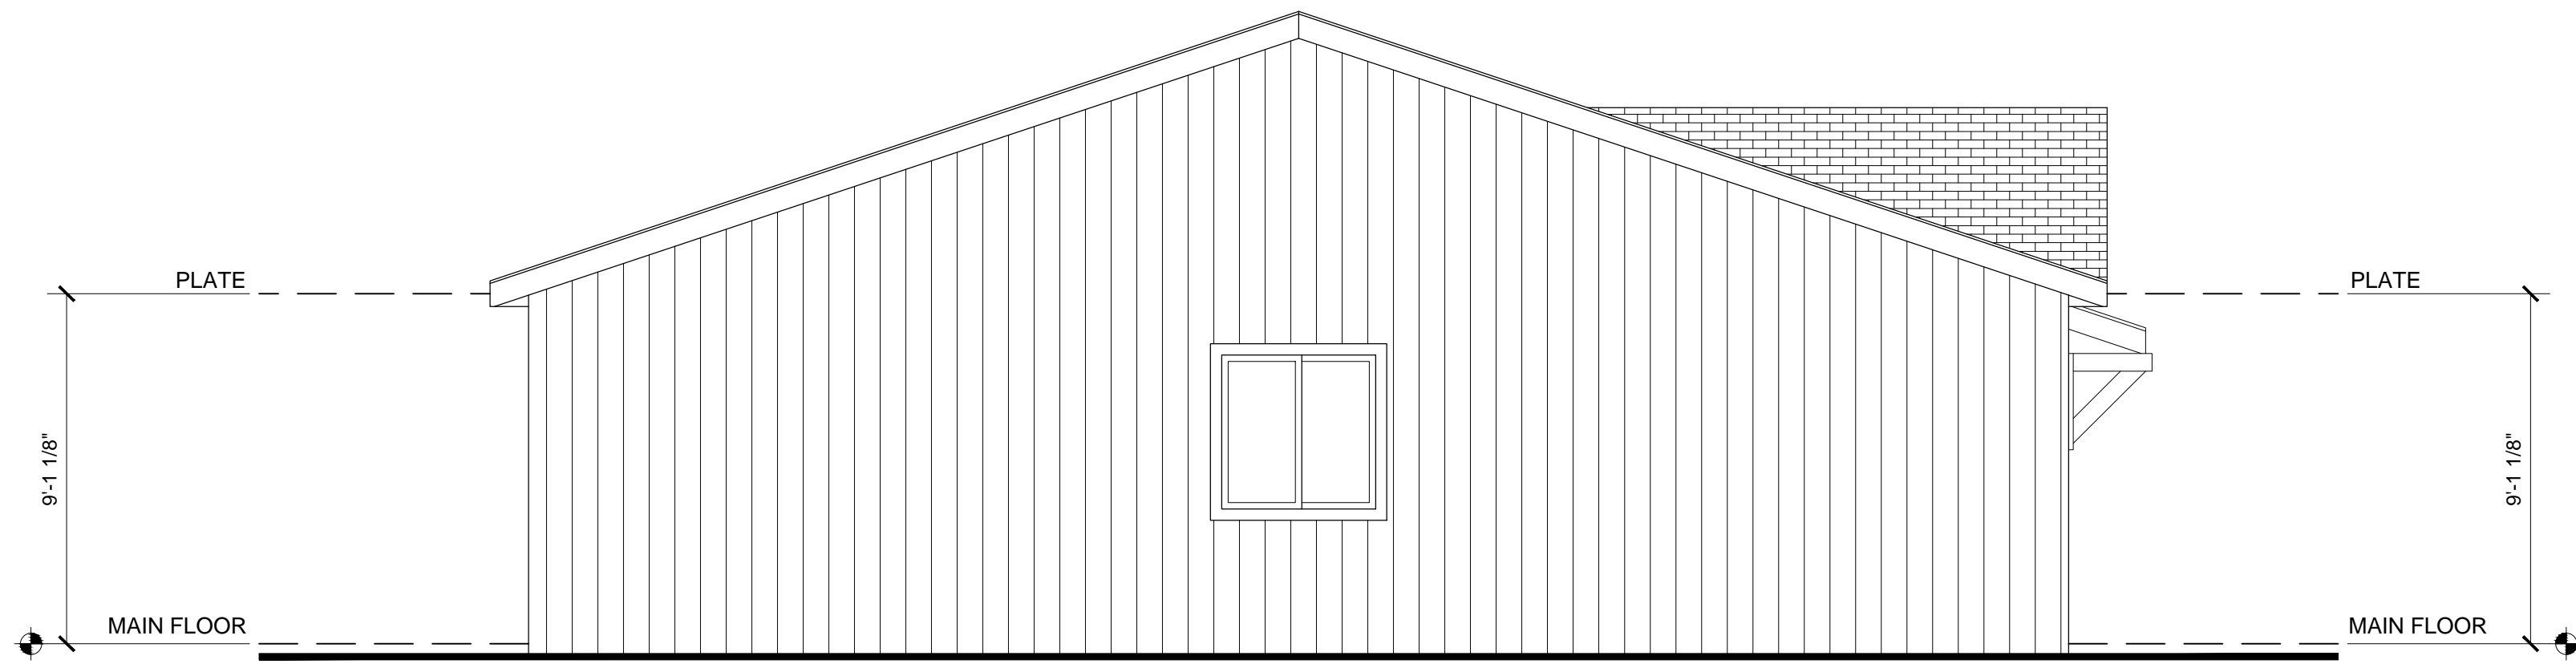


LEFT ELEVATION

SCALE: 1/4" = 1'-0"

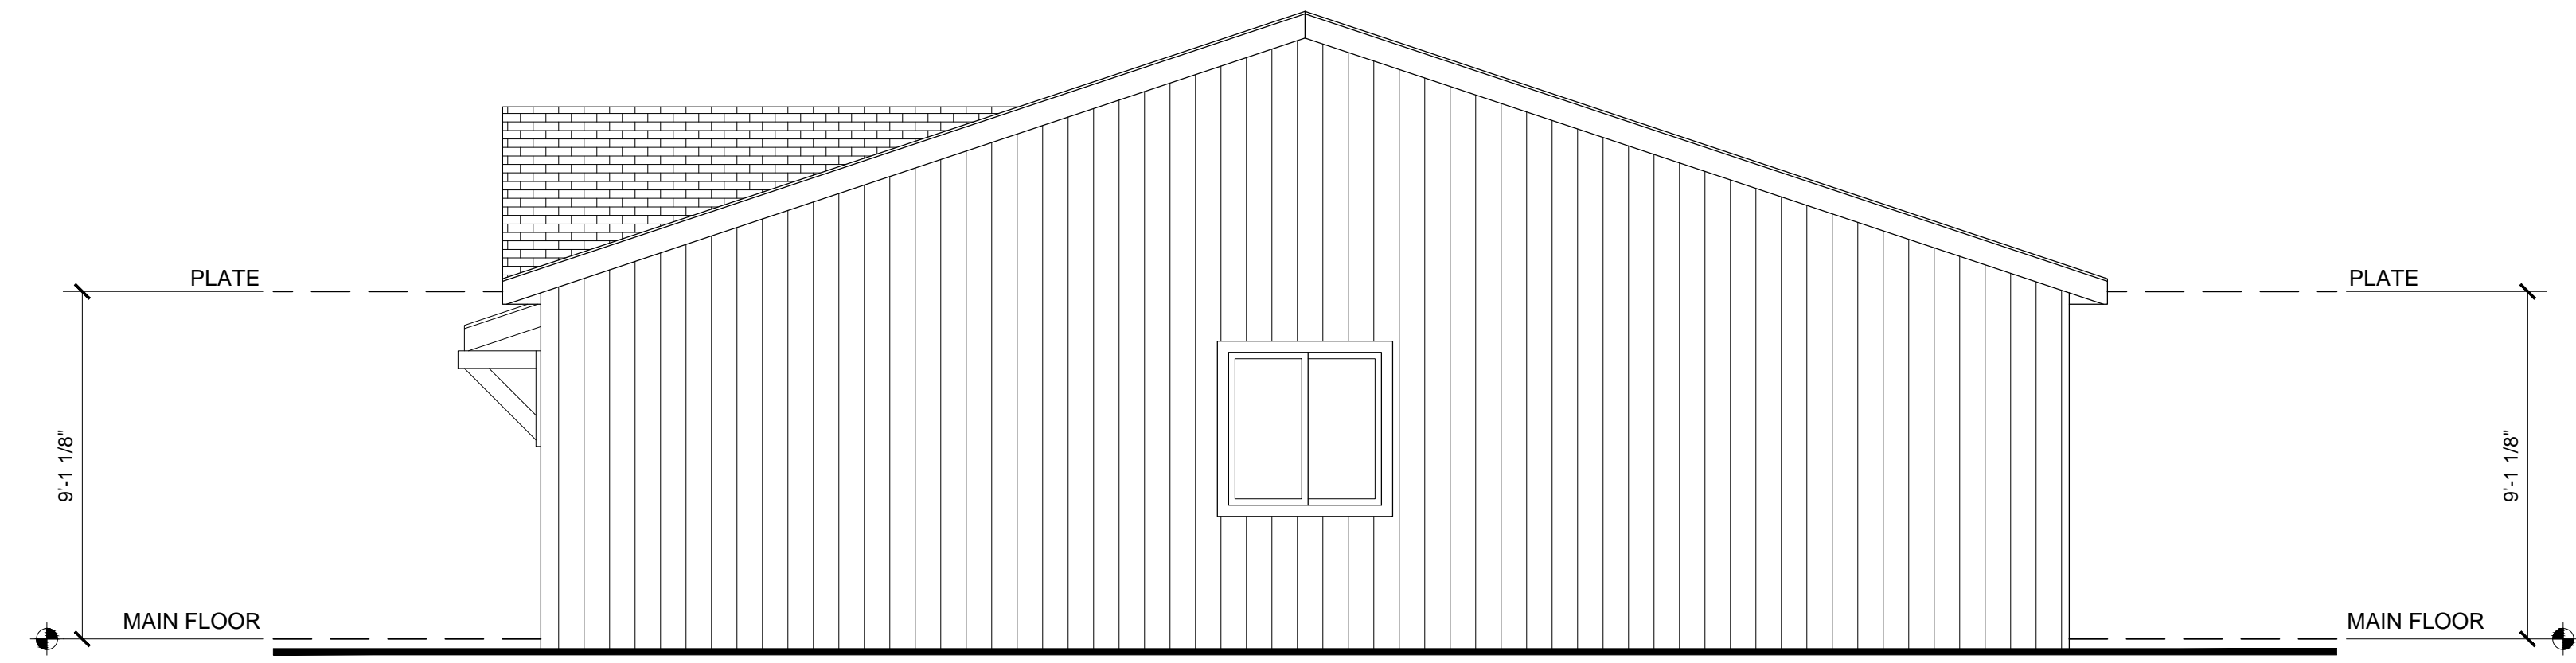


RIGHT ELEVATION

SCALE: 1/4" = 1'-0"

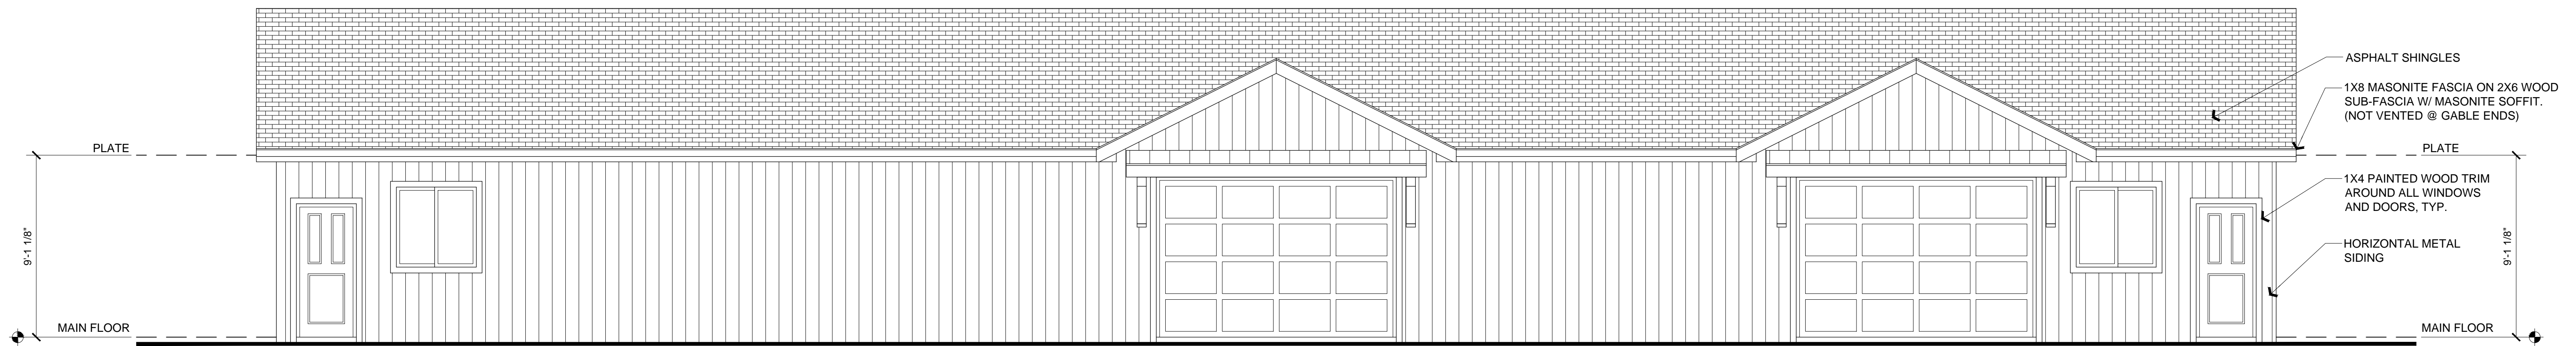

FRONT ELEVATION

SCALE: 1/4" = 1'-0"

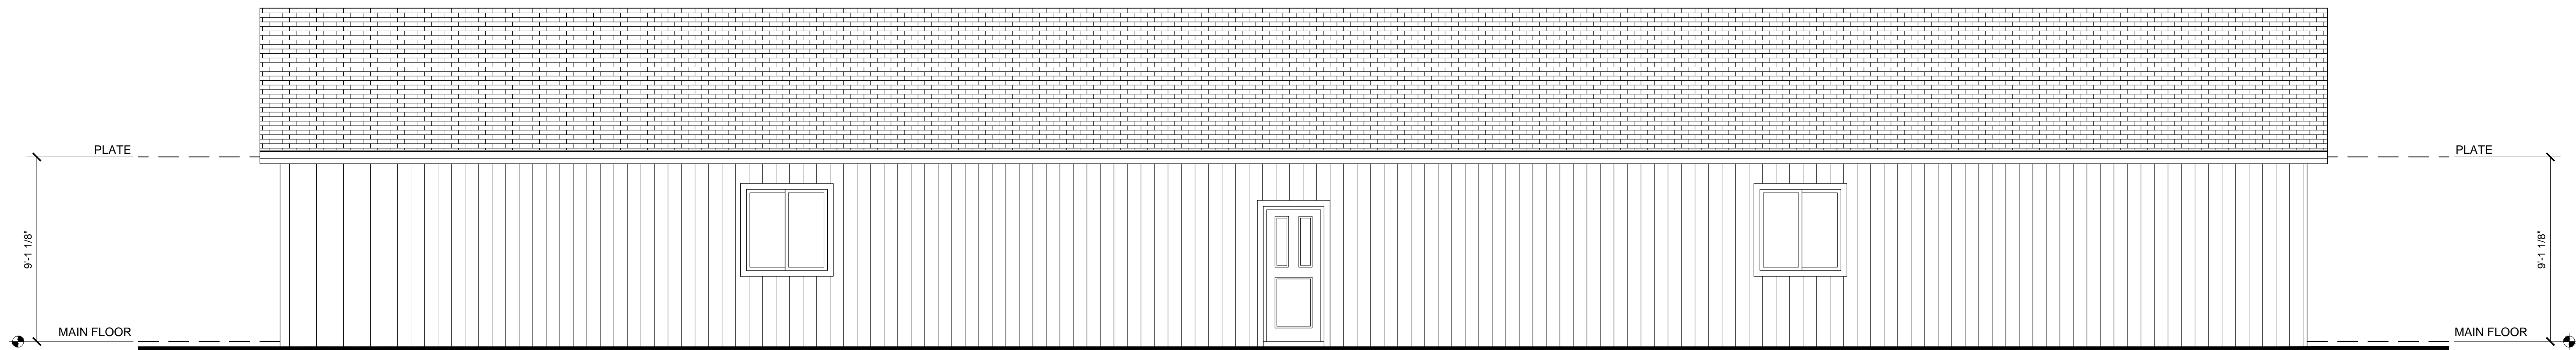

REAR ELEVATION

SCALE: 1/4" = 1'-0"

BUILDER INFO:
Independent Construction and Remodel
Builder - President
Phone:
Email:
Address:

PROJECT INFORMATION:
RIEF GARAGE/SHOP
FURNIS POOL 80106
FURNIS, CO


SHEET TITLE:
GARAGE/SHOP
ELEVATIONS

DESIGNER INFO:
JP Design
Jason Peterson, AIBD
Building Designer
Phone: (719) 640-4458
Email: jason.l.peterson@gmail.com

DATE: 11-20-2017
SCALE: 1/4" = 1'-0"
STATUS: Construction


SHEET:

THIS DRAWING IS THE PROPERTY OF JP DESIGN. IT IS TO BE USED ONLY FOR THE PROJECT AND SITE SPECIFICALLY IDENTIFIED HEREON. NO PART OF THIS DRAWING IS TO BE REPRODUCED OR TRANSMITTED IN ANY FORM OR BY ANY MEANS, ELECTRONIC OR MECHANICAL, INCLUDING PHOTOCOPYING, RECORDING, OR BY ANY INFORMATION STORAGE AND RETRIEVAL SYSTEM, WITHOUT THE WRITTEN PERMISSION OF JP DESIGN.

 

GARAGE/SHOP ROOF FRAMING PLAN

SCALE: 1/4" = 1'-0"

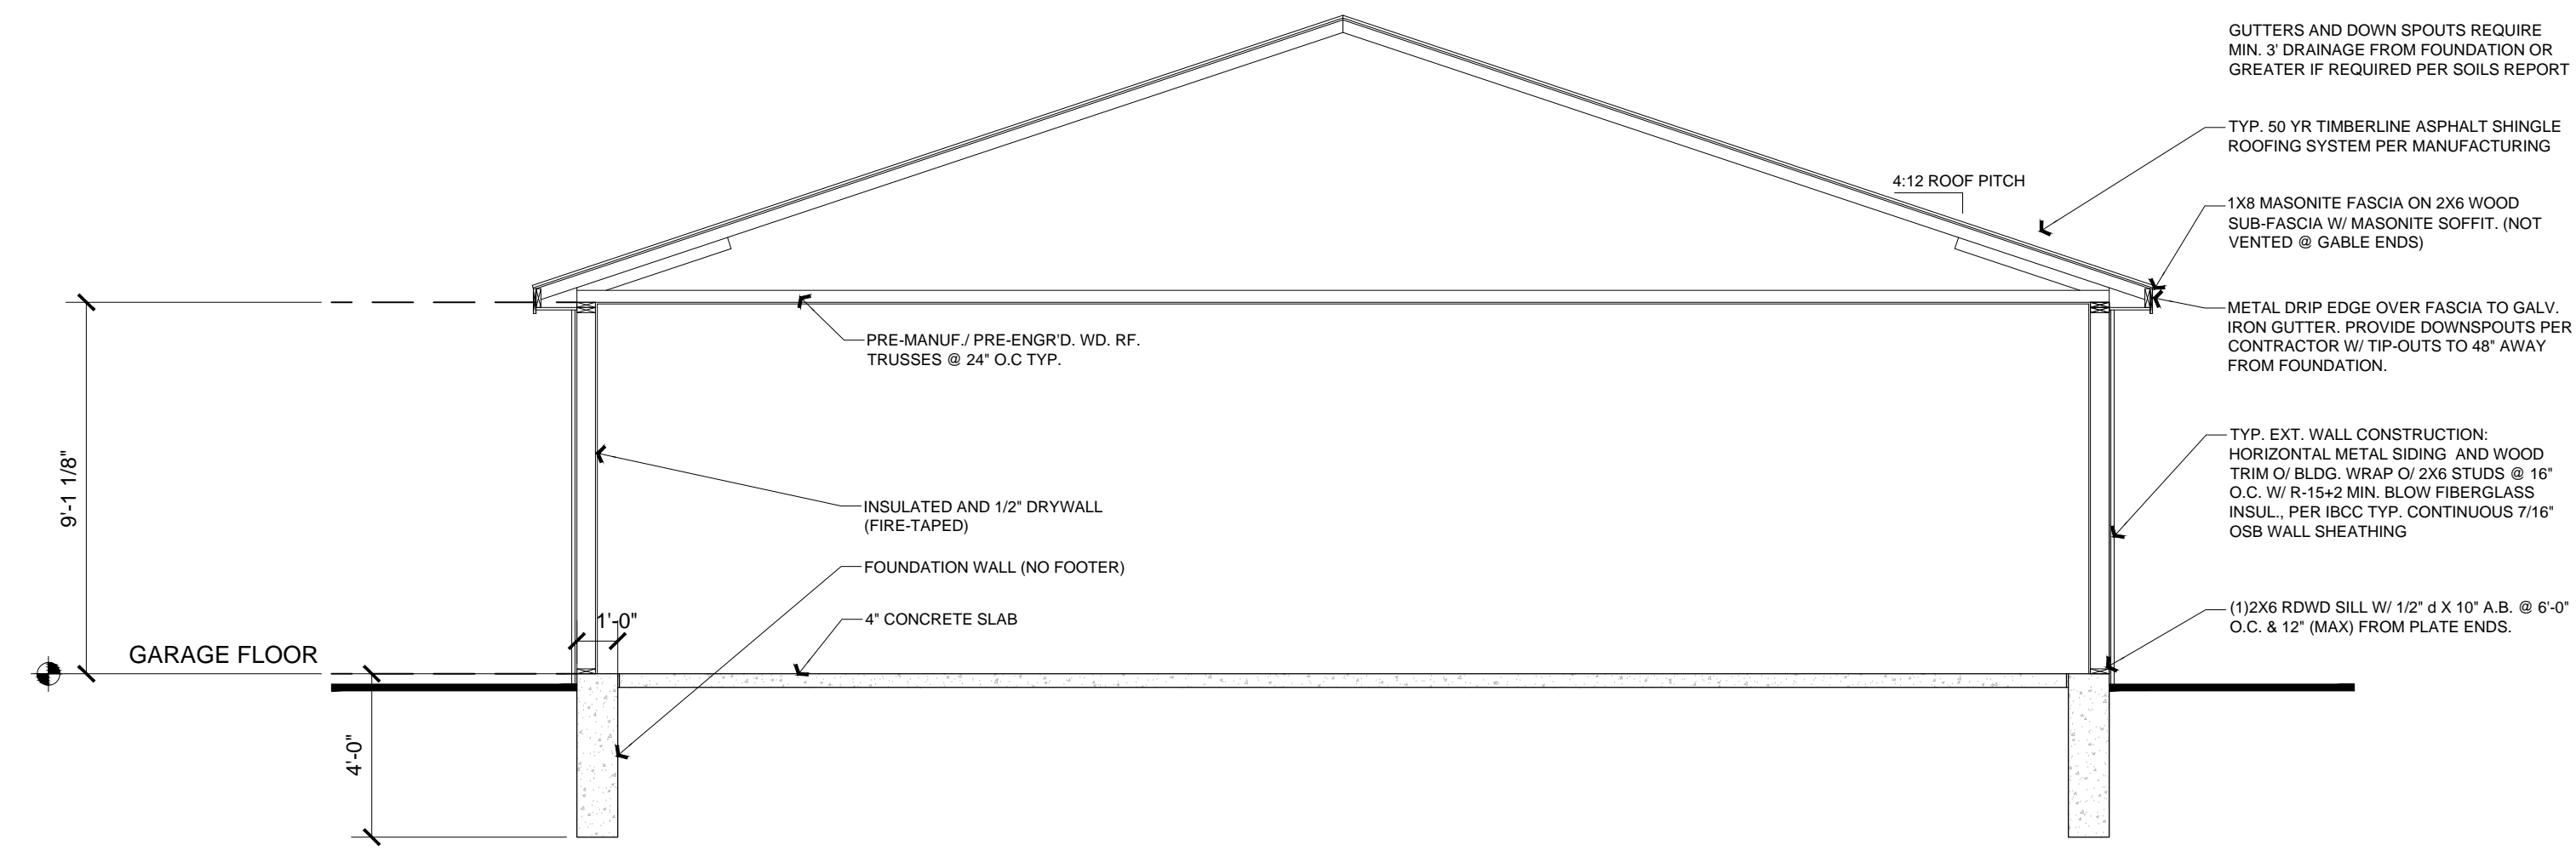

GARAGE/SHOP BUILDING SECTION

SCALE: 1/4" = 1'-0"

BUILDER INFO:
Independent Construction and Remodel
Builder - President
Phone:
Email:
Address:


PROJECT INFORMATION:
RIEF GARAGE/SHOP
Evan's Road
Evan's, CO 80106

SHEET TITLE:
GARAGE/SHOP
ROOF FRAMING PLAN
AND BUILDING SECTION


DESIGNER INFO:
JP Design
Jason, AIBD
Building Designer
Phone: (719) 640-4458
Email: jason.lpederson@gmail.com

DATE: 11-20-2017
SCALE: 1/4" = 1'-0"
STATUS: Construction




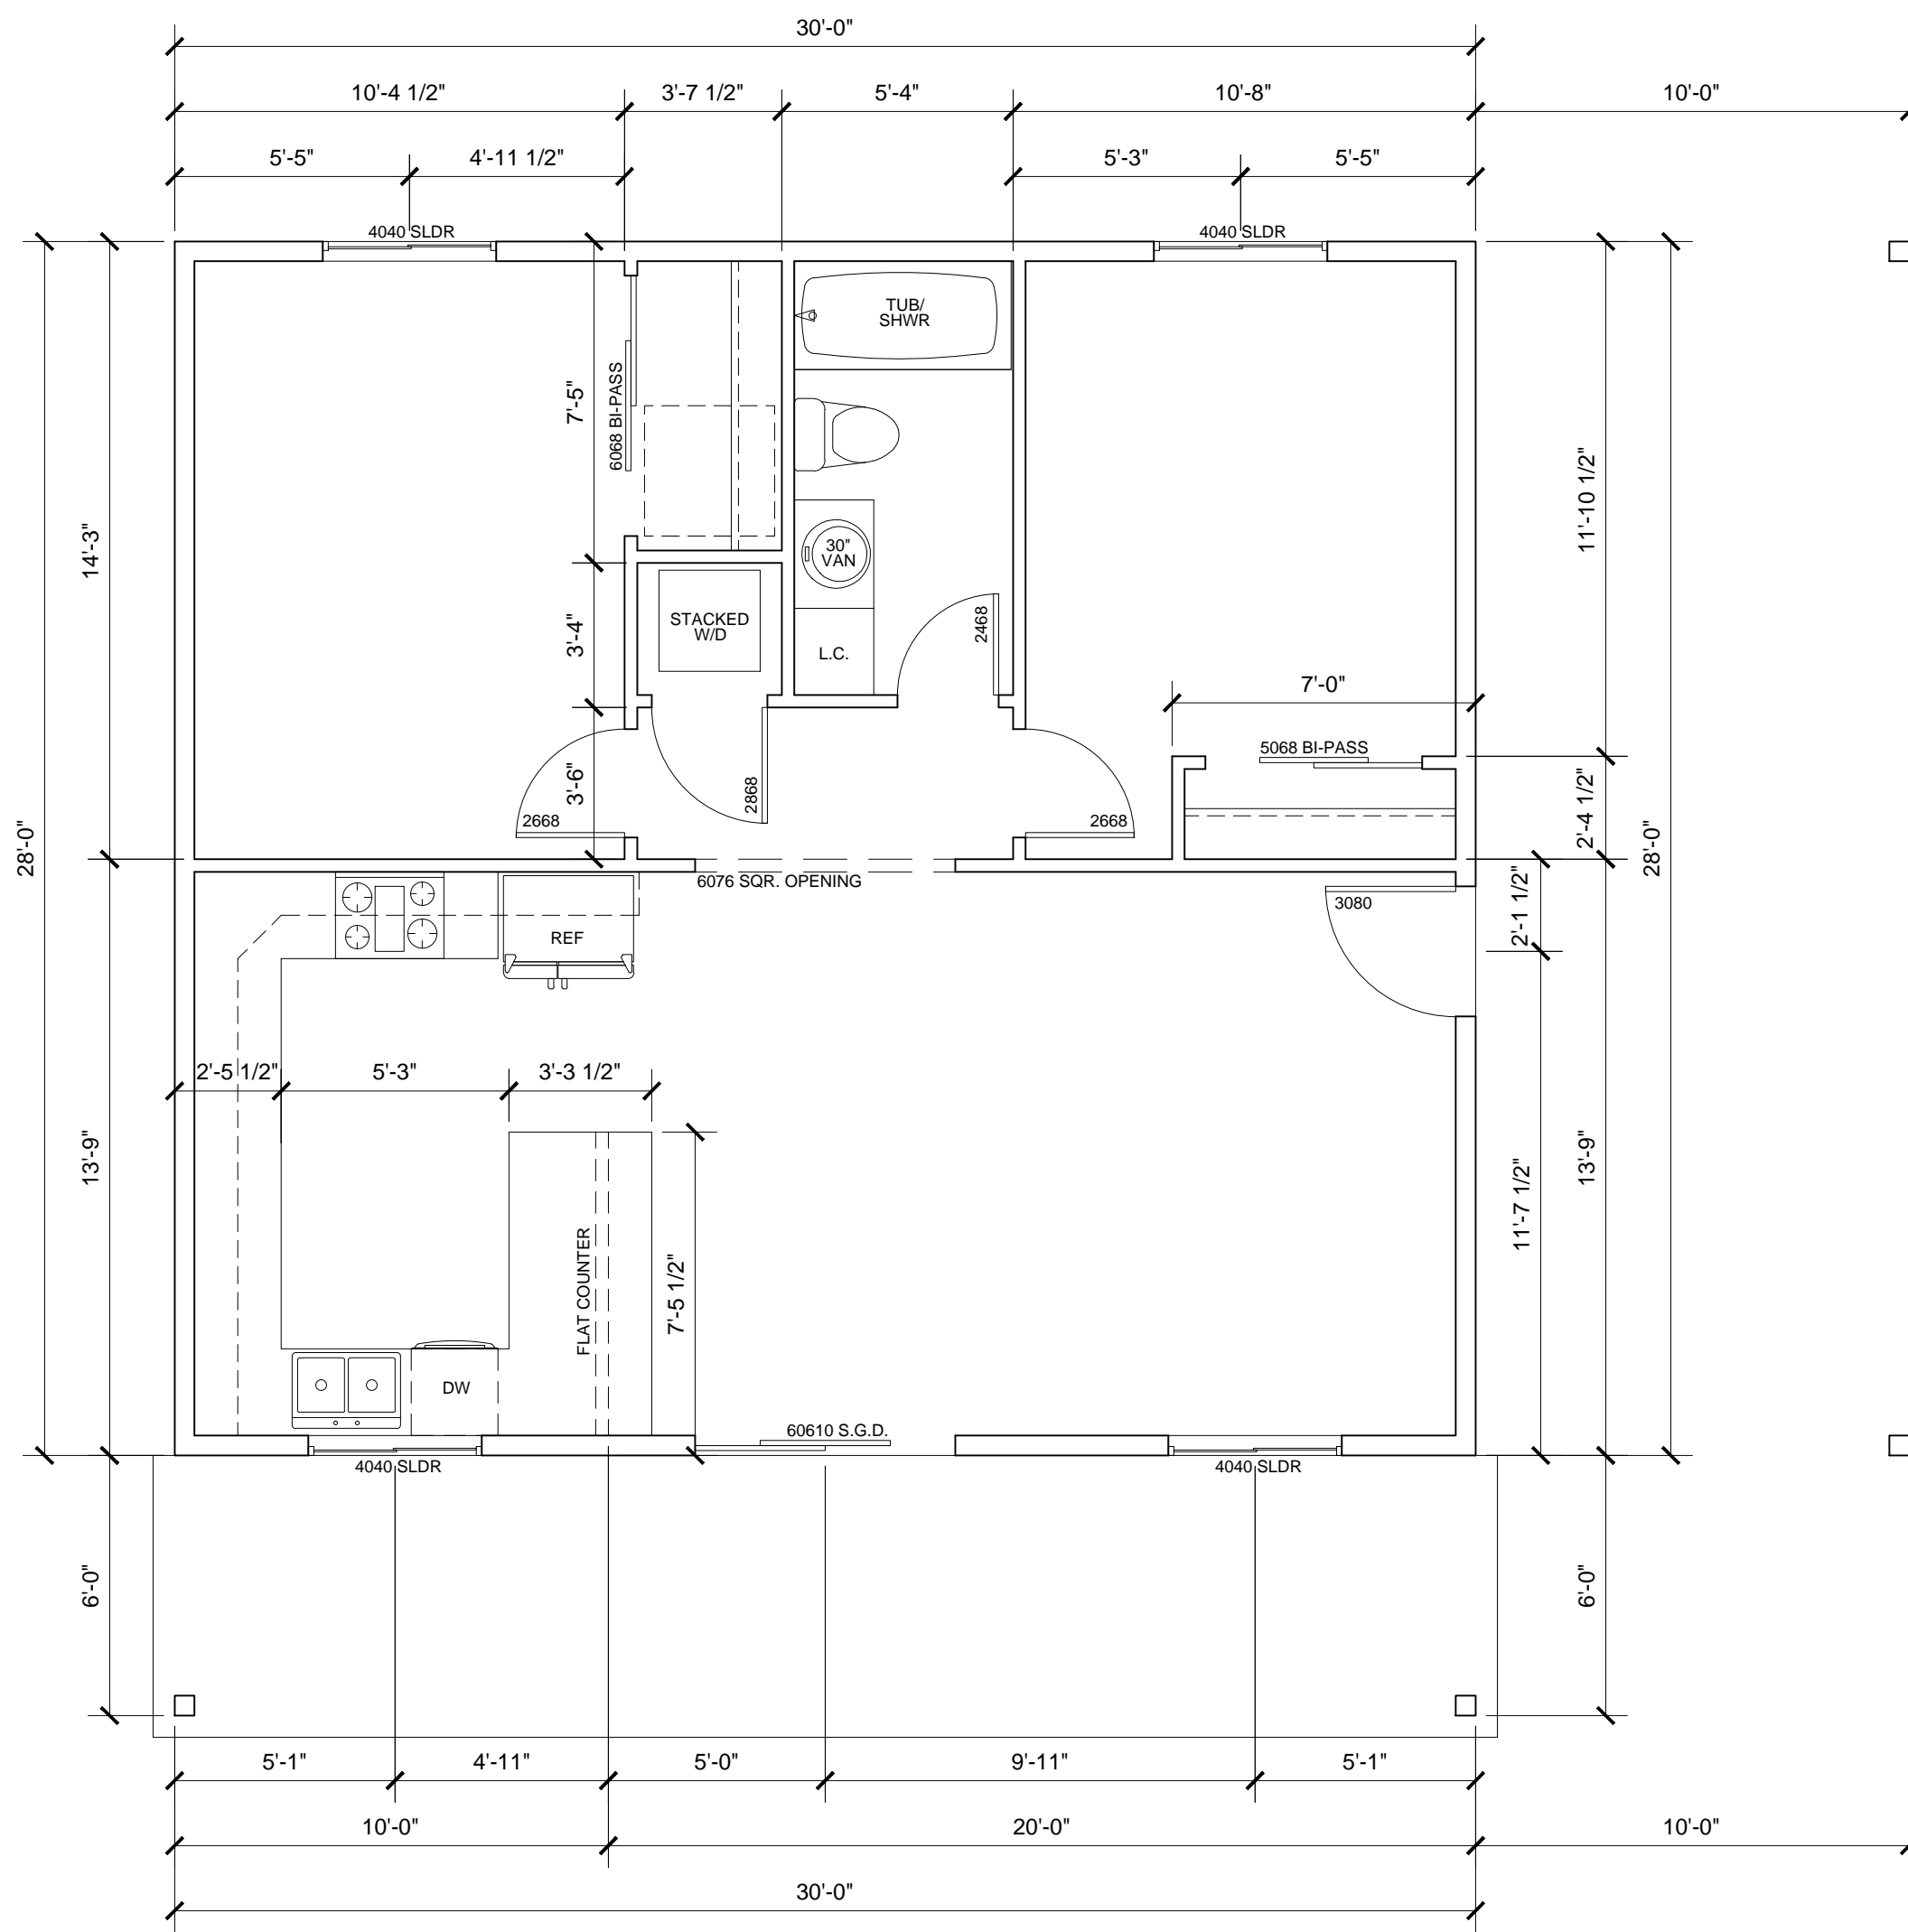


MAIN FLOOR PLAN
SCALE: 1/4" = 1'-0" MAIN FLOOR AREA: 840 S.F.

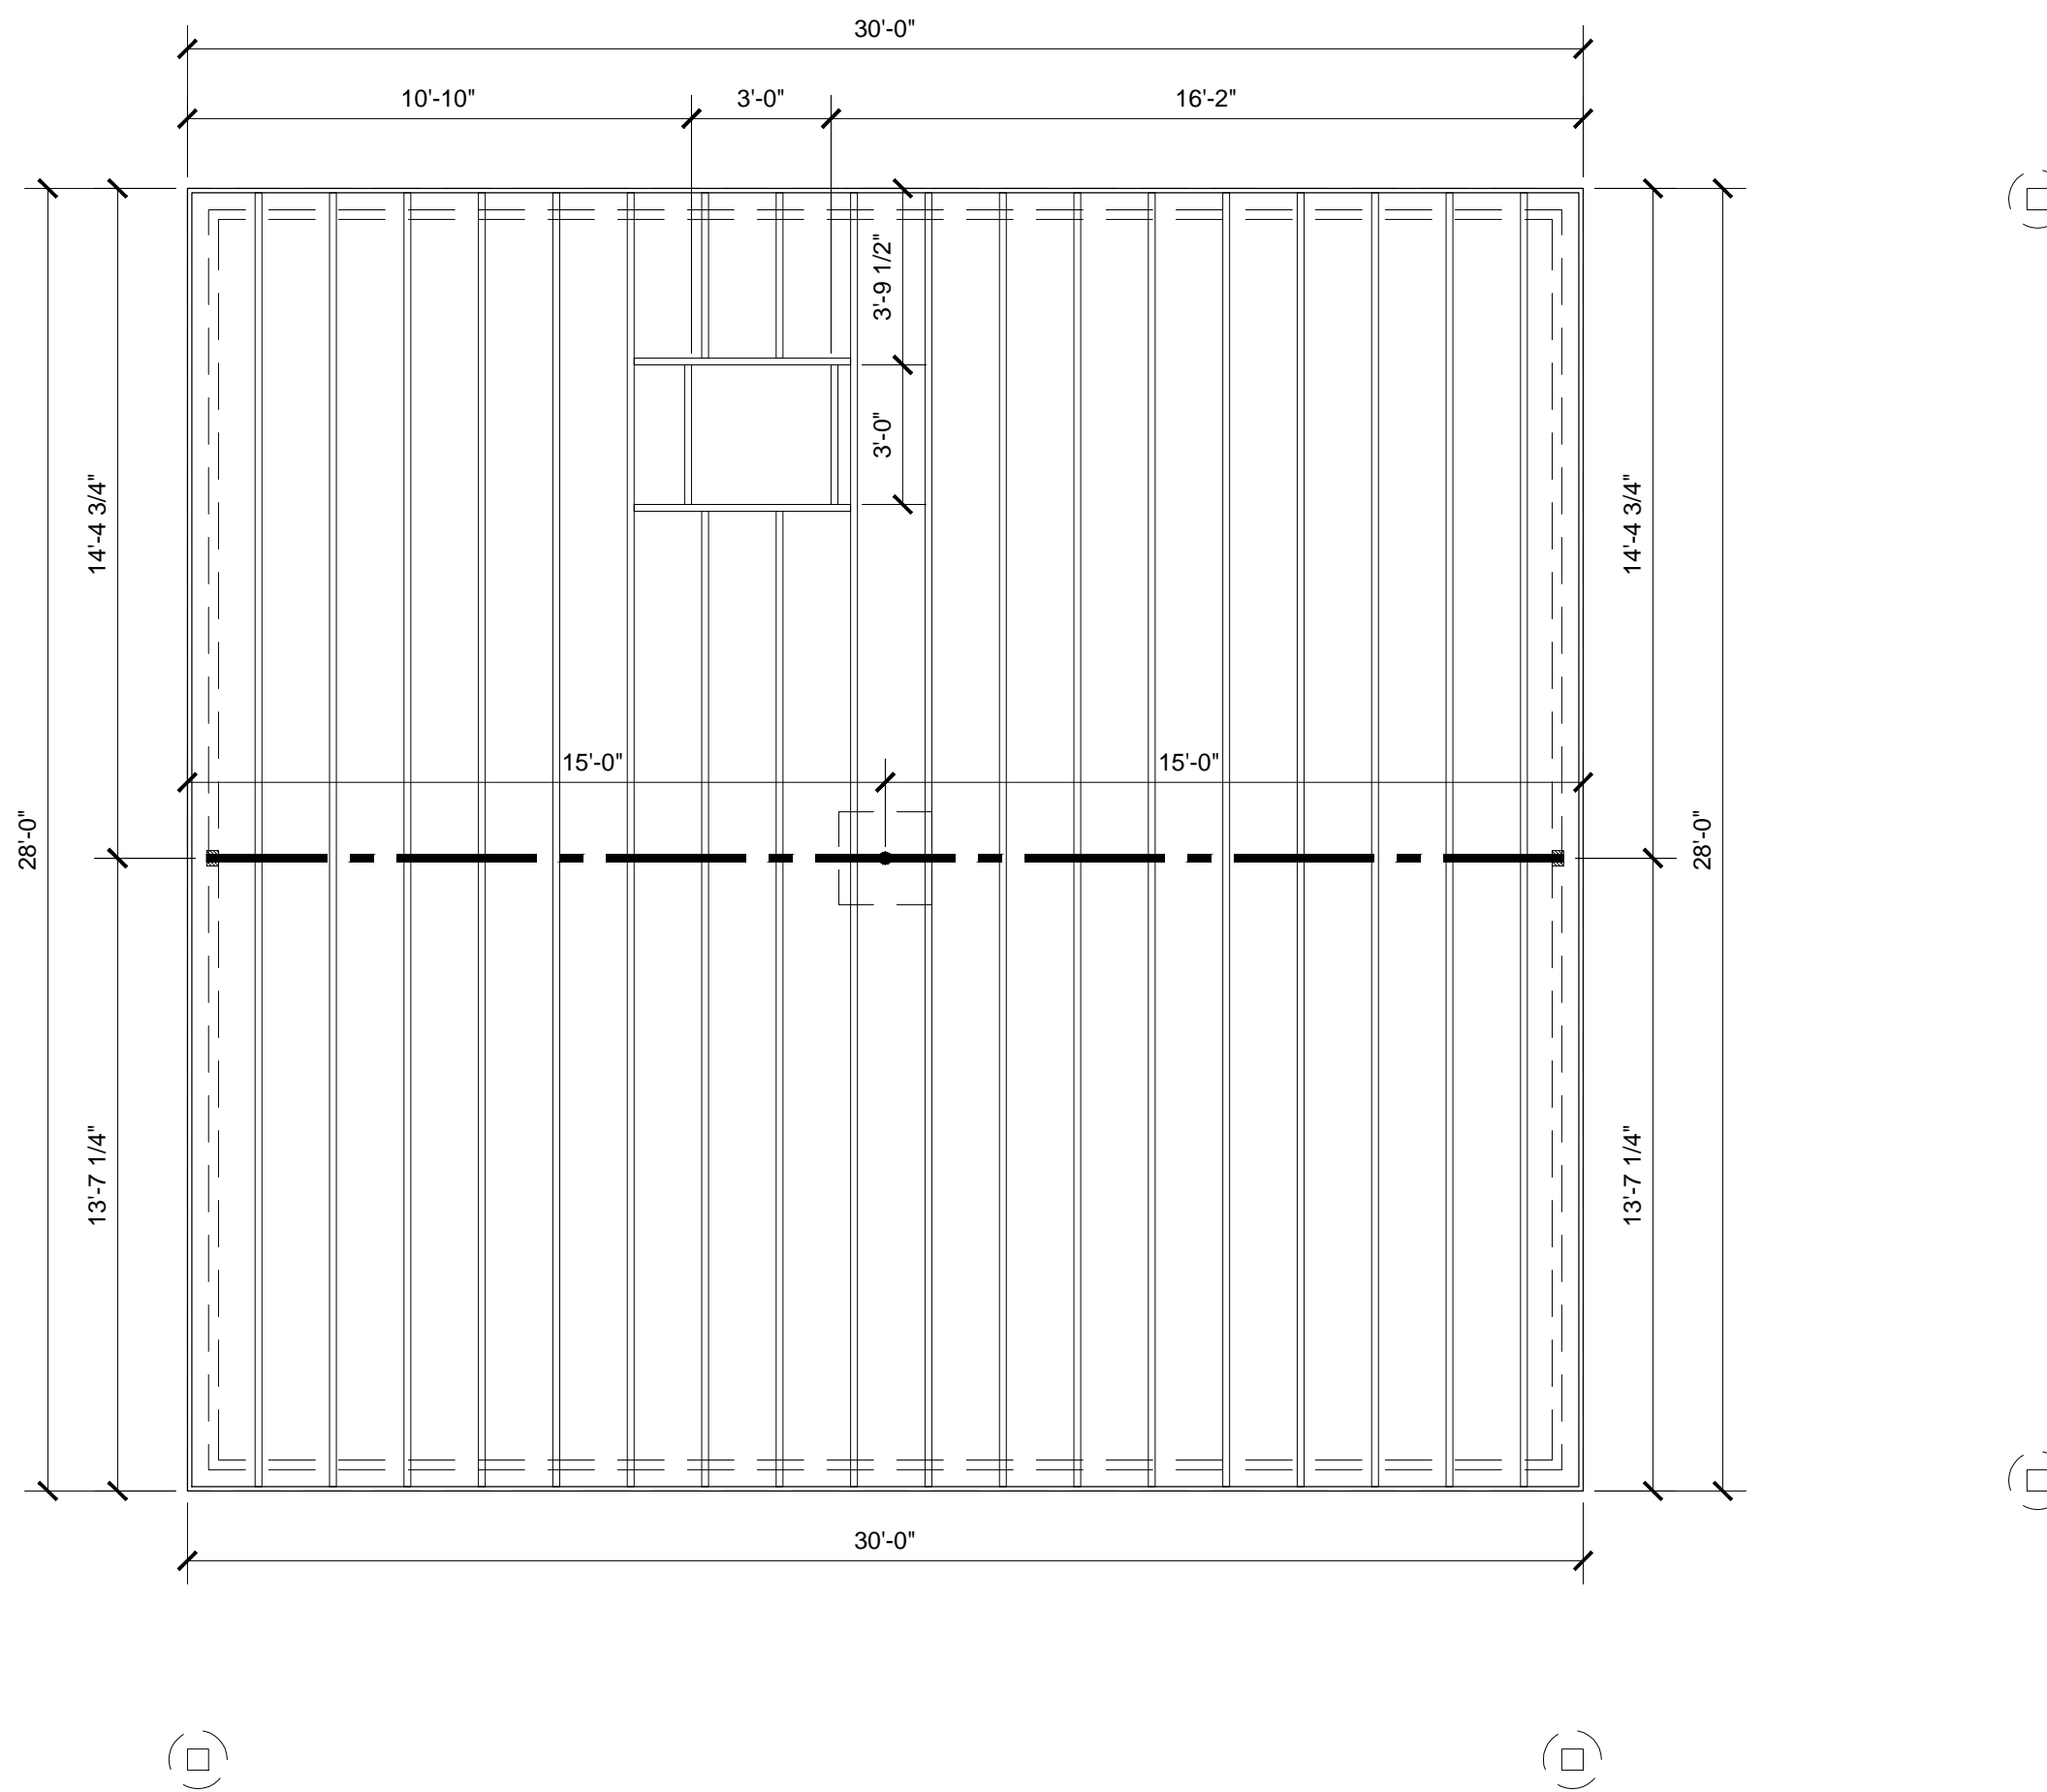

MAIN FLOOR FRAMING PLAN
SCALE: 1/4" = 1'-0"

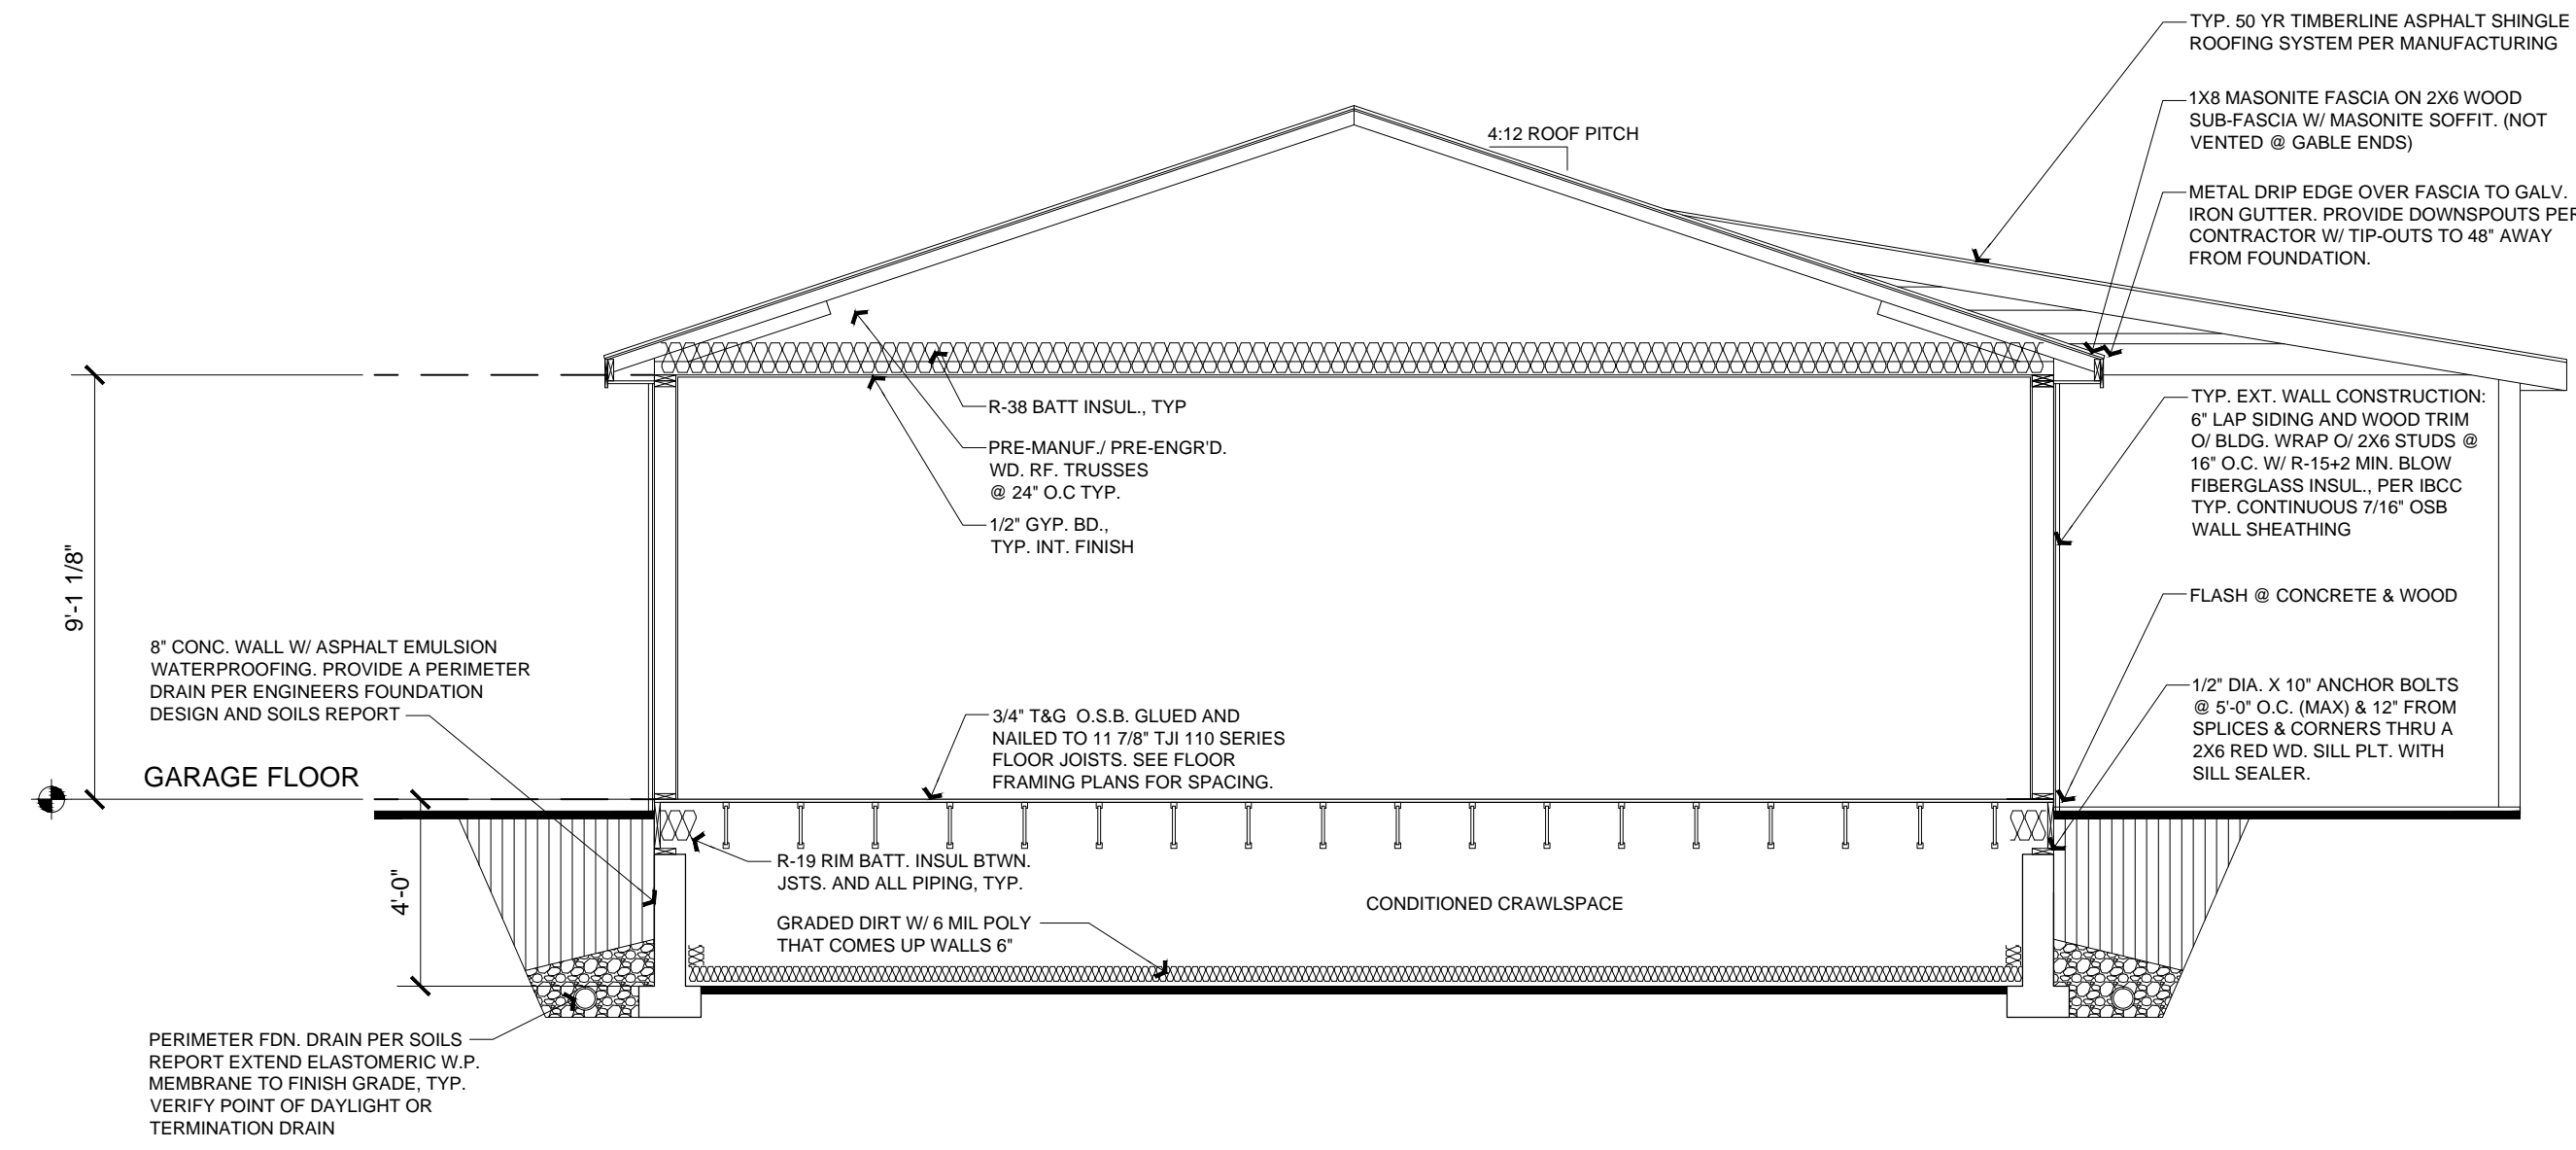

BUILDING SECTION
SCALE: 1/4" = 1'-0"

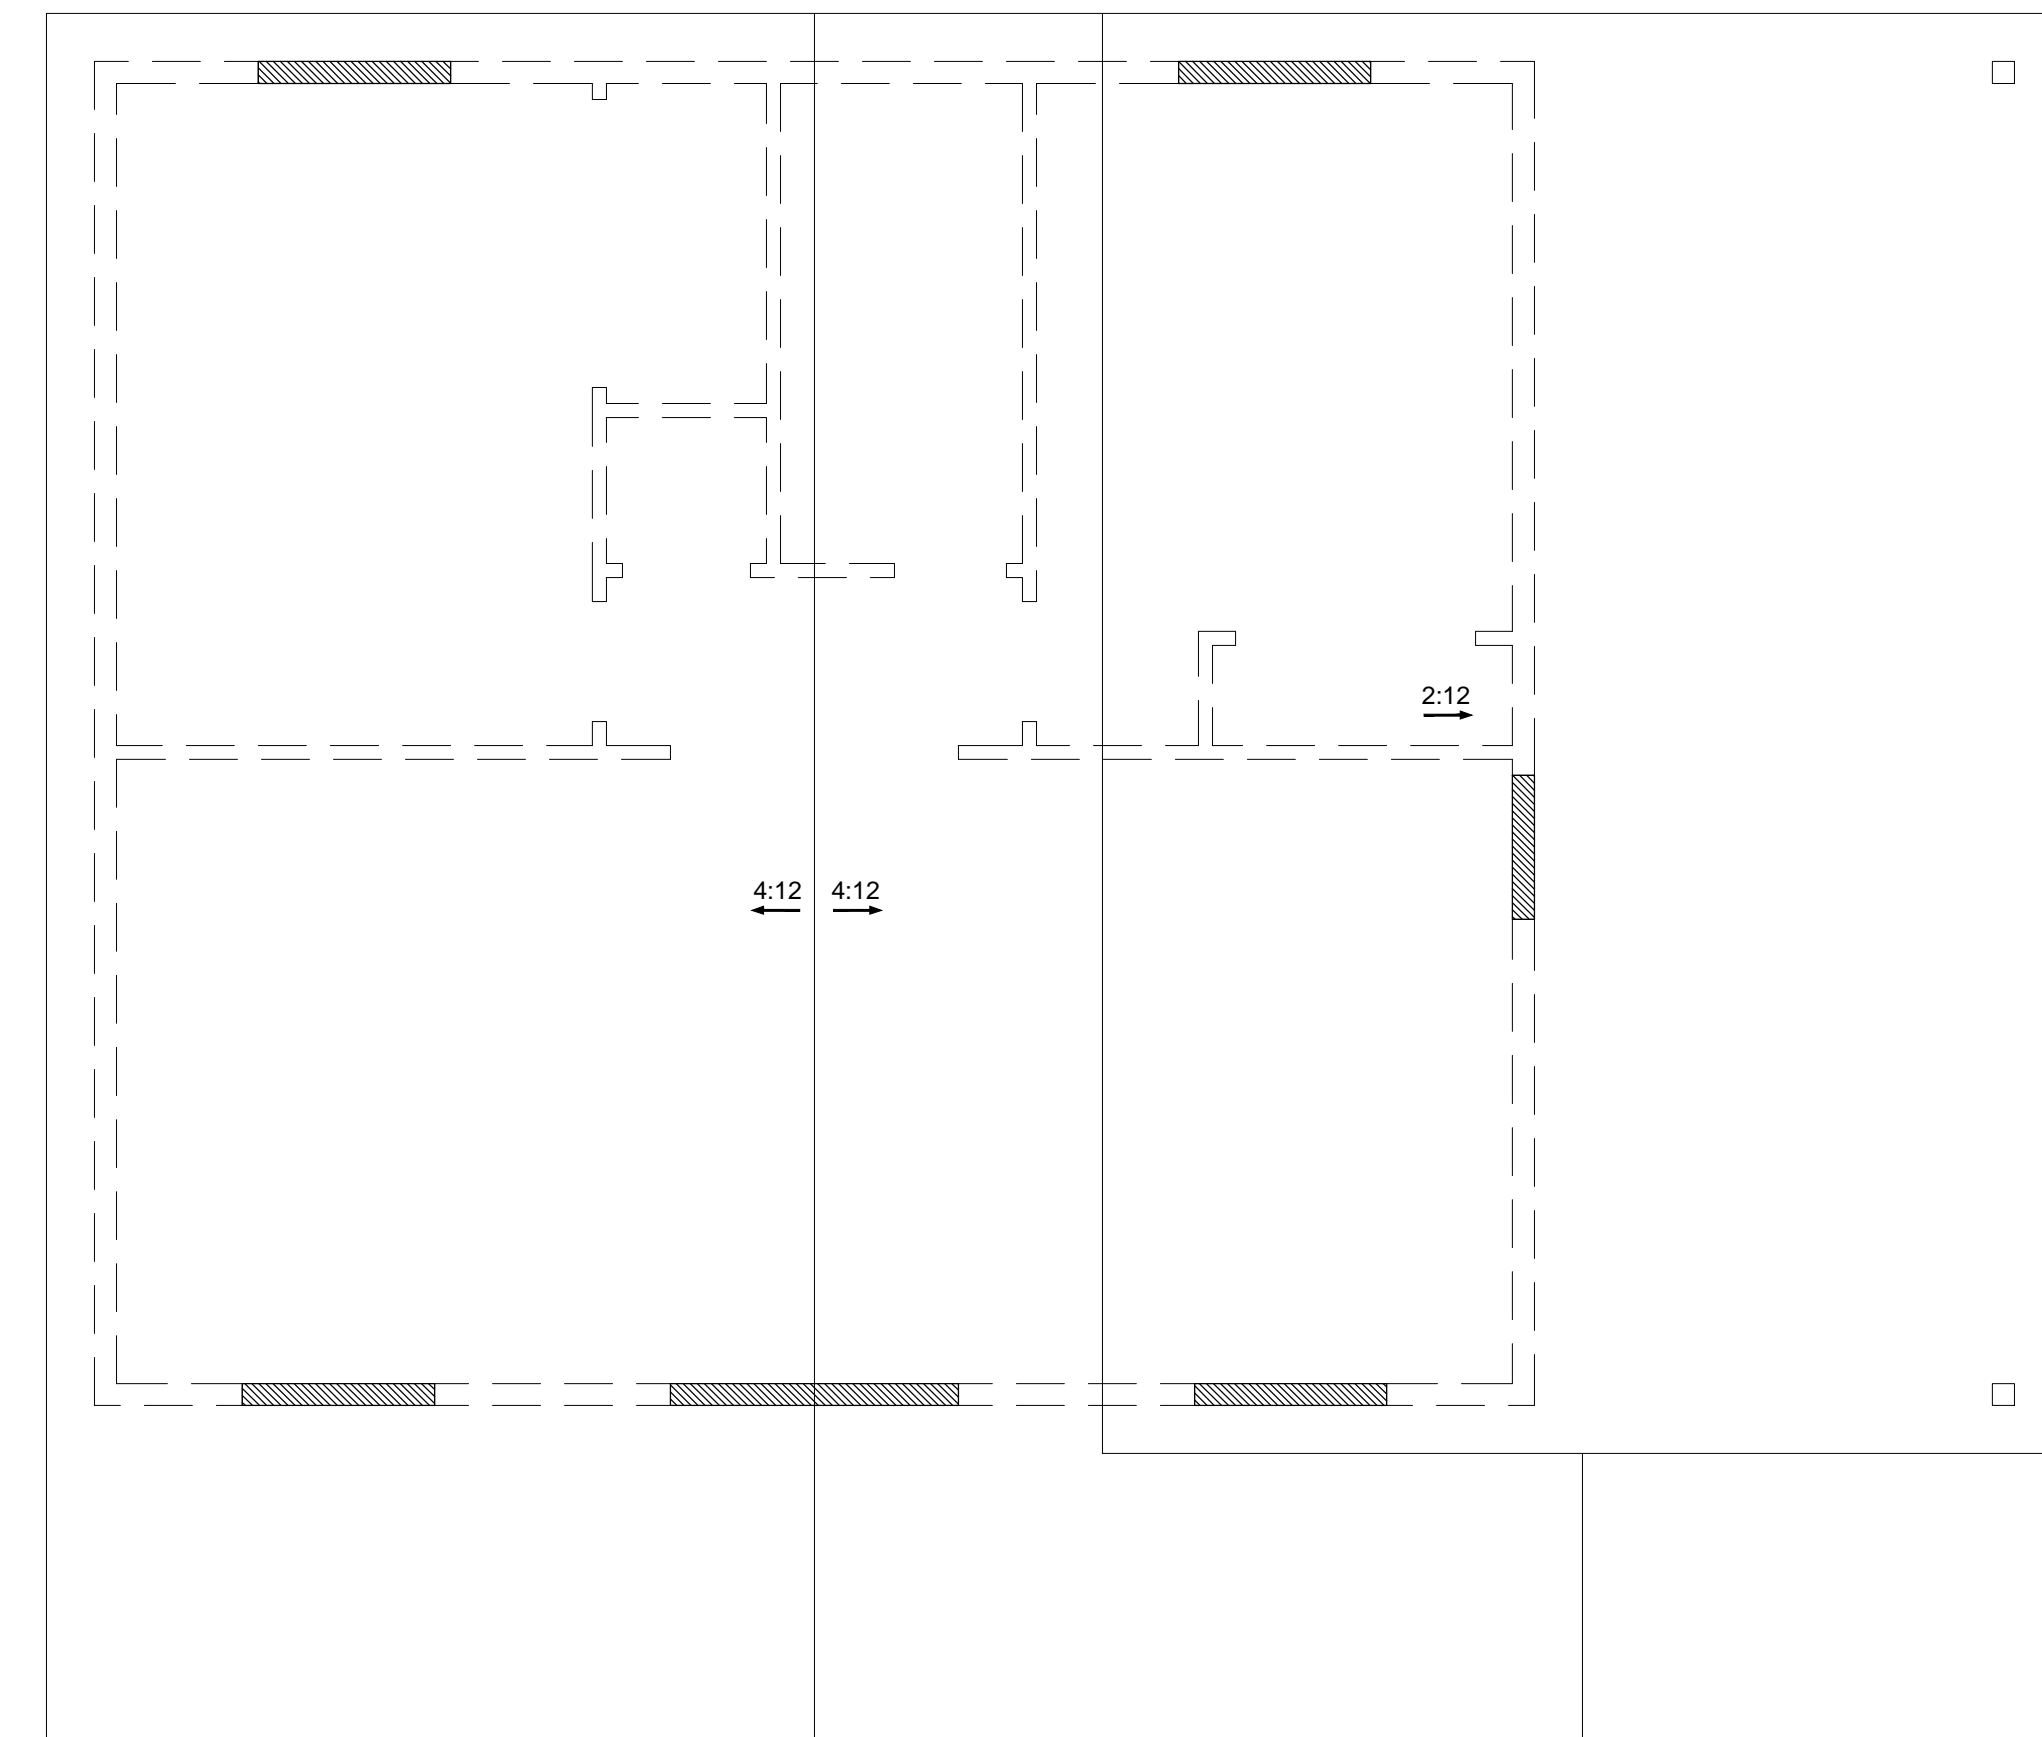

ROOF FRAMING PLAN
SCALE: 1/4" = 1'-0"

BUILDER INFO:

Independent Construction and Remodel
Builder - President
Phone:
Email:
Address:

PROJECT INFORMATION:

RIEF GUEST HOUSE

From: 1001 80106
Fiber, CO

SHEET TITLE:


FLOOR PLAN
AND STRUCTURALS

DESIGNER INFO:

JP Design
Jason, ARD
Building Designer
Phone: (719) 640-4458
Email: jason.lpederson@gmail.com


DATE: 11-20-2017
SCALE: 1/4" = 1'-0"
STATUS: Construction

SHEET:

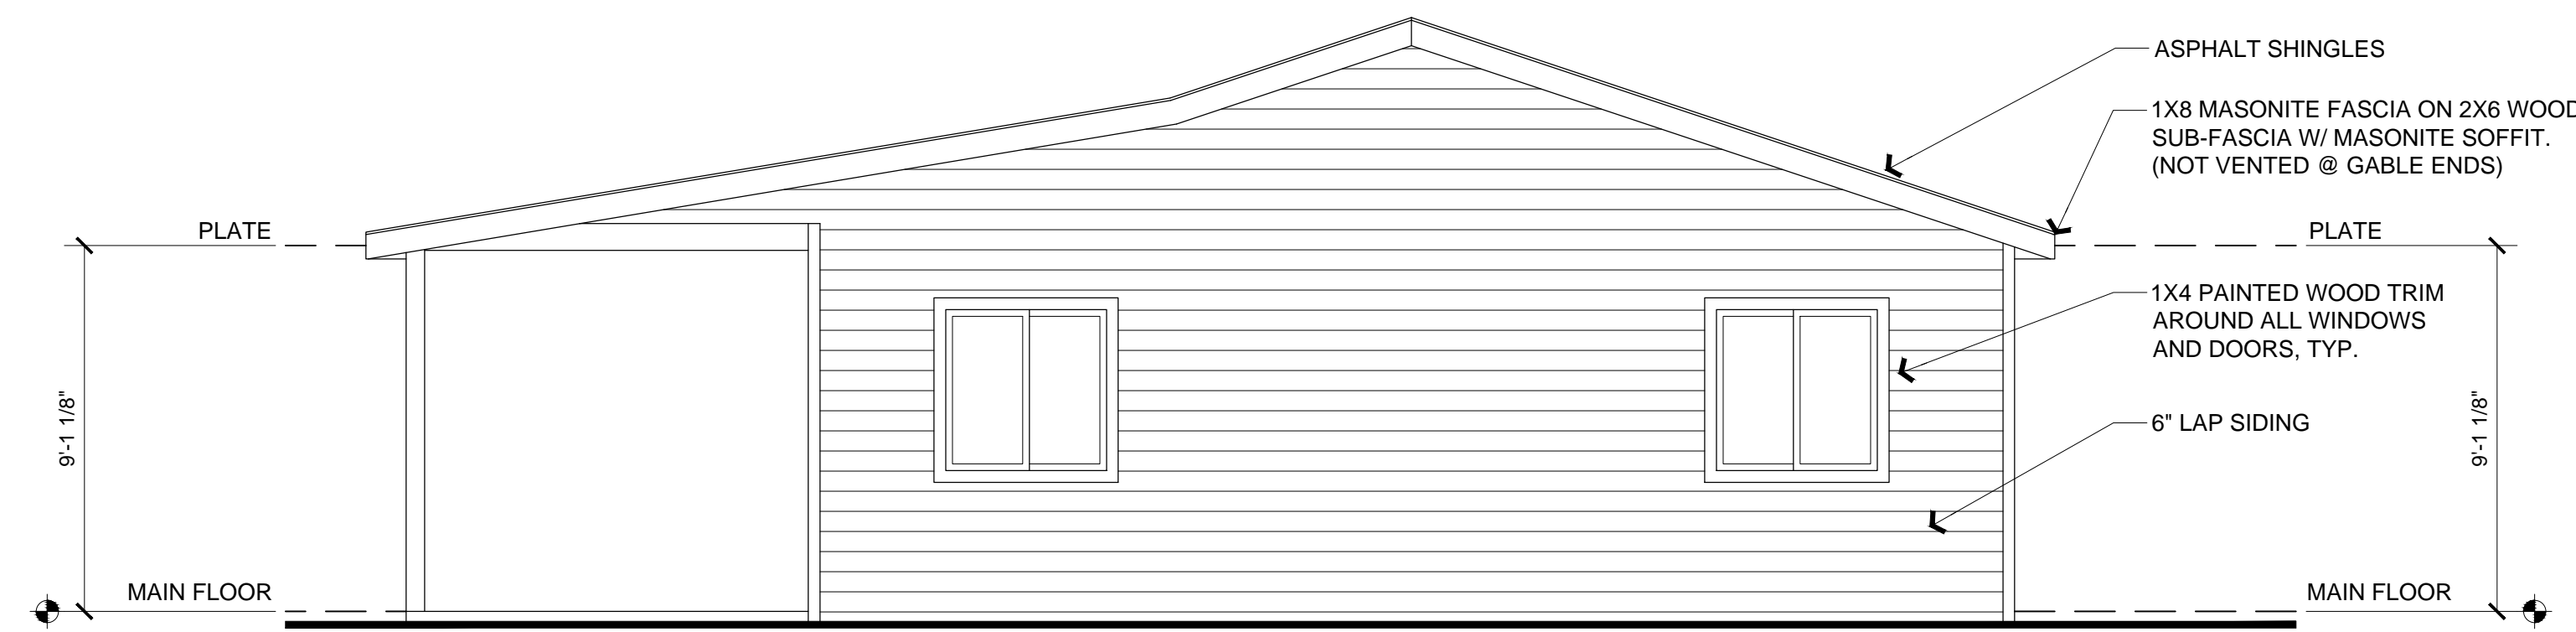


REAR ELEVATION

SCALE: 1/4" = 1'-0"

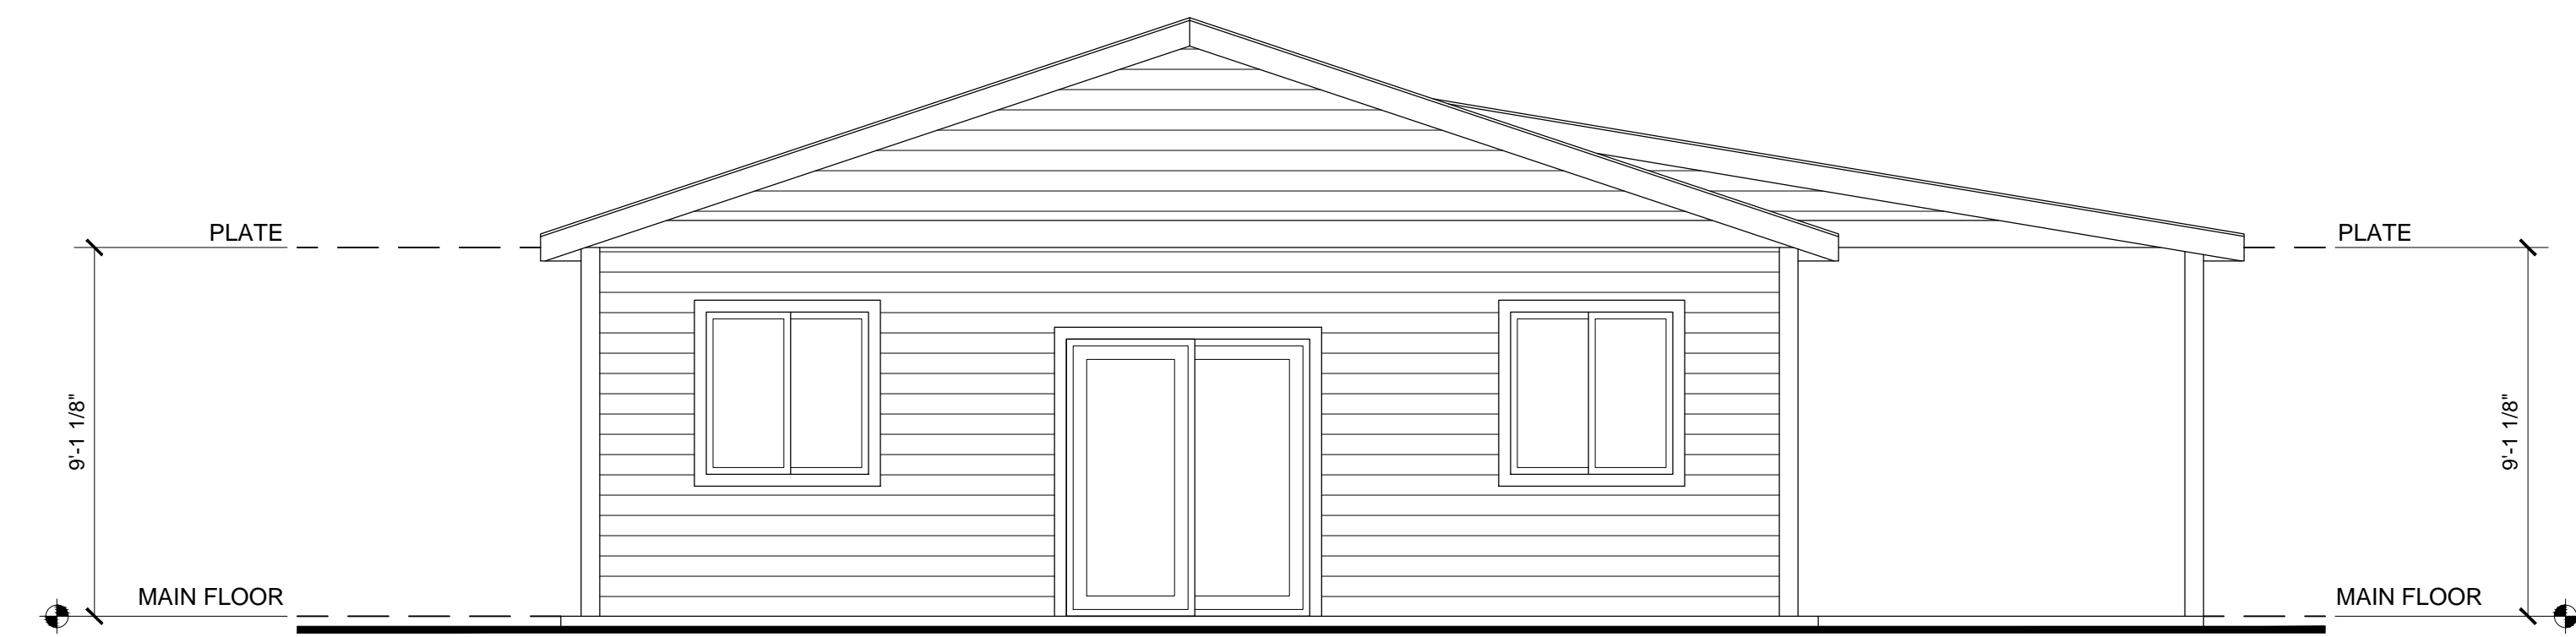

FRONT ELEVATION

SCALE: 1/4" = 1'-0"

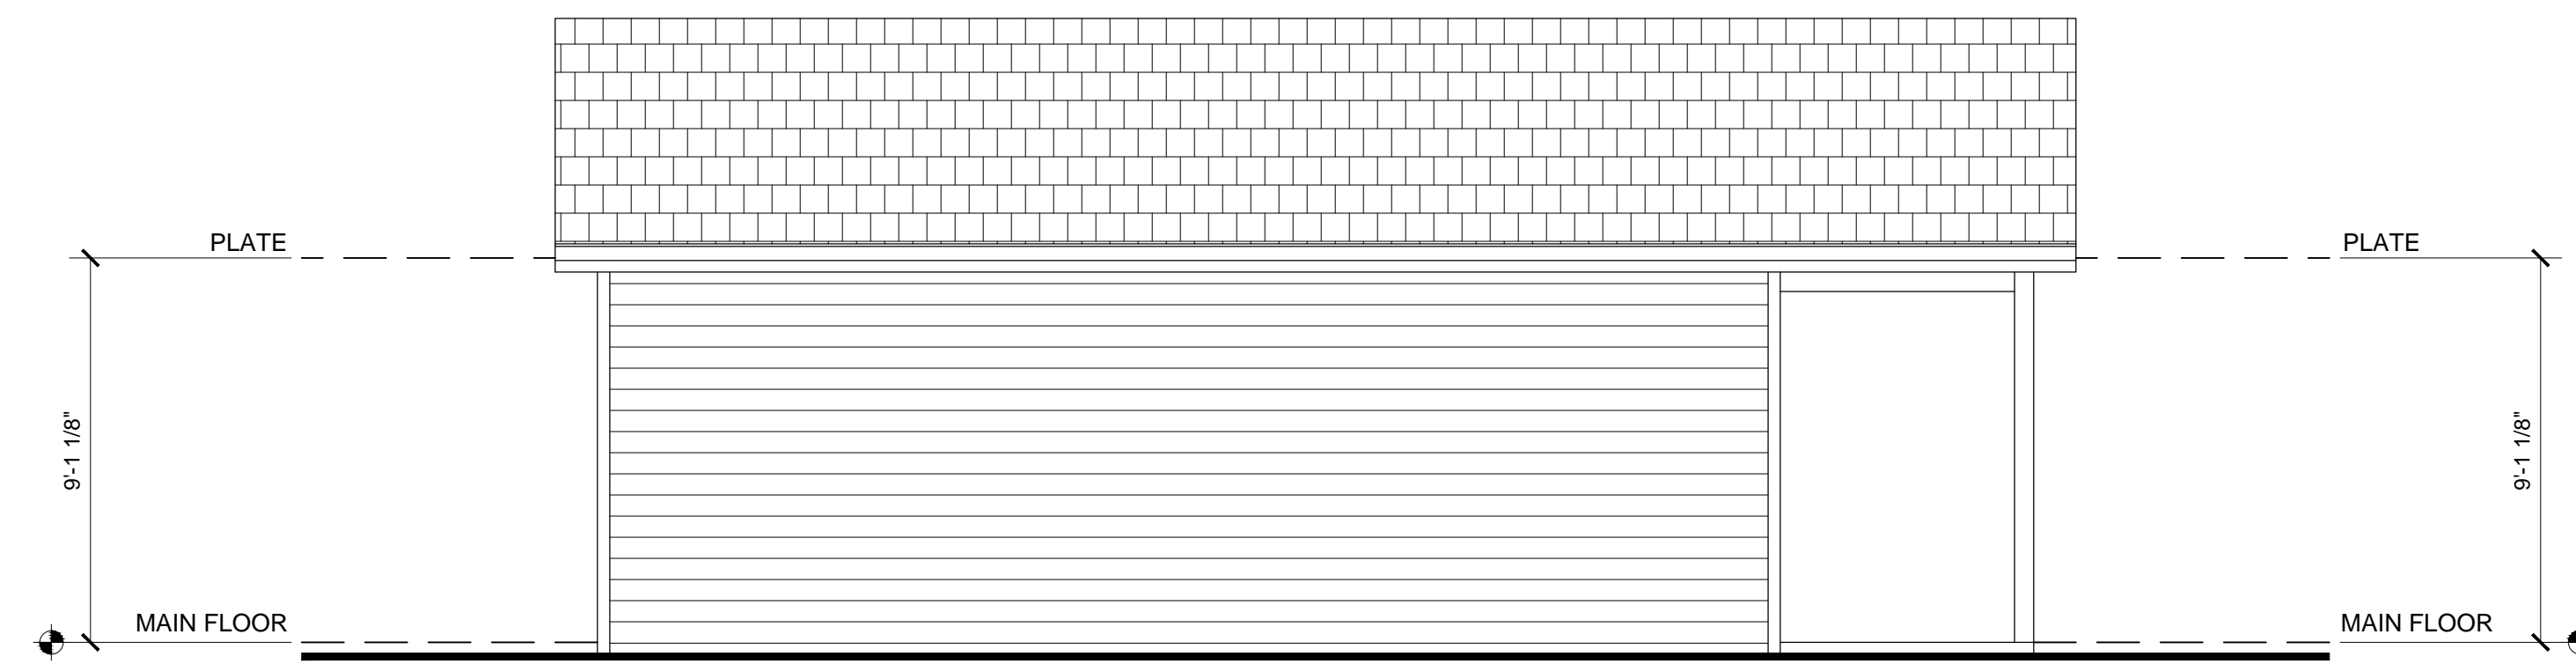

LEFT ELEVATION

SCALE: 1/4" = 1'-0"



RIGHT ELEVATION

SCALE: 1/4" = 1'-0"

BUILDER INFO:

Independent Construction and Remodel
Builder - President
Phone:
Email:
Address:

PROJECT INFORMATION:

RIEF GUEST HOUSE

Evans Road 80106
Forest, CO

SHEET TITLE:

BUILDING ELEVATIONS

DESIGNER INFO:

JP Design
Jason Peterson, AIBD
Building Designer
Phone: (719) 640-4458
Email: jason.l.peterson@gmail.com

DATE: 11-20-2017
SCALE: 1/4" = 1'-0"
STATUS: Construction

SHEET:

This drawing is the property of JP Design. It is to be used only for the project and location specified. It is not to be reproduced, copied, or used for any other project without the written permission of JP Design.