

PLANNING / LANDSCAPE ARCHITECT

IN ASSOCIATION WITH

**WINSOME**

**ENTRY MONUMENTS**

DATE: 12/17/2020  
PROJECT MGR: A. BARLOW  
PREPARED BY: B. SWENSON

SEAL

**SIGN PERMIT SET**

DATE	BY	DESCRIPTION

ISSUE / REVISION


**COVER**

SHEET TITLE

**C**  
1 OF 4

SHEET NUMBER

PLANTING

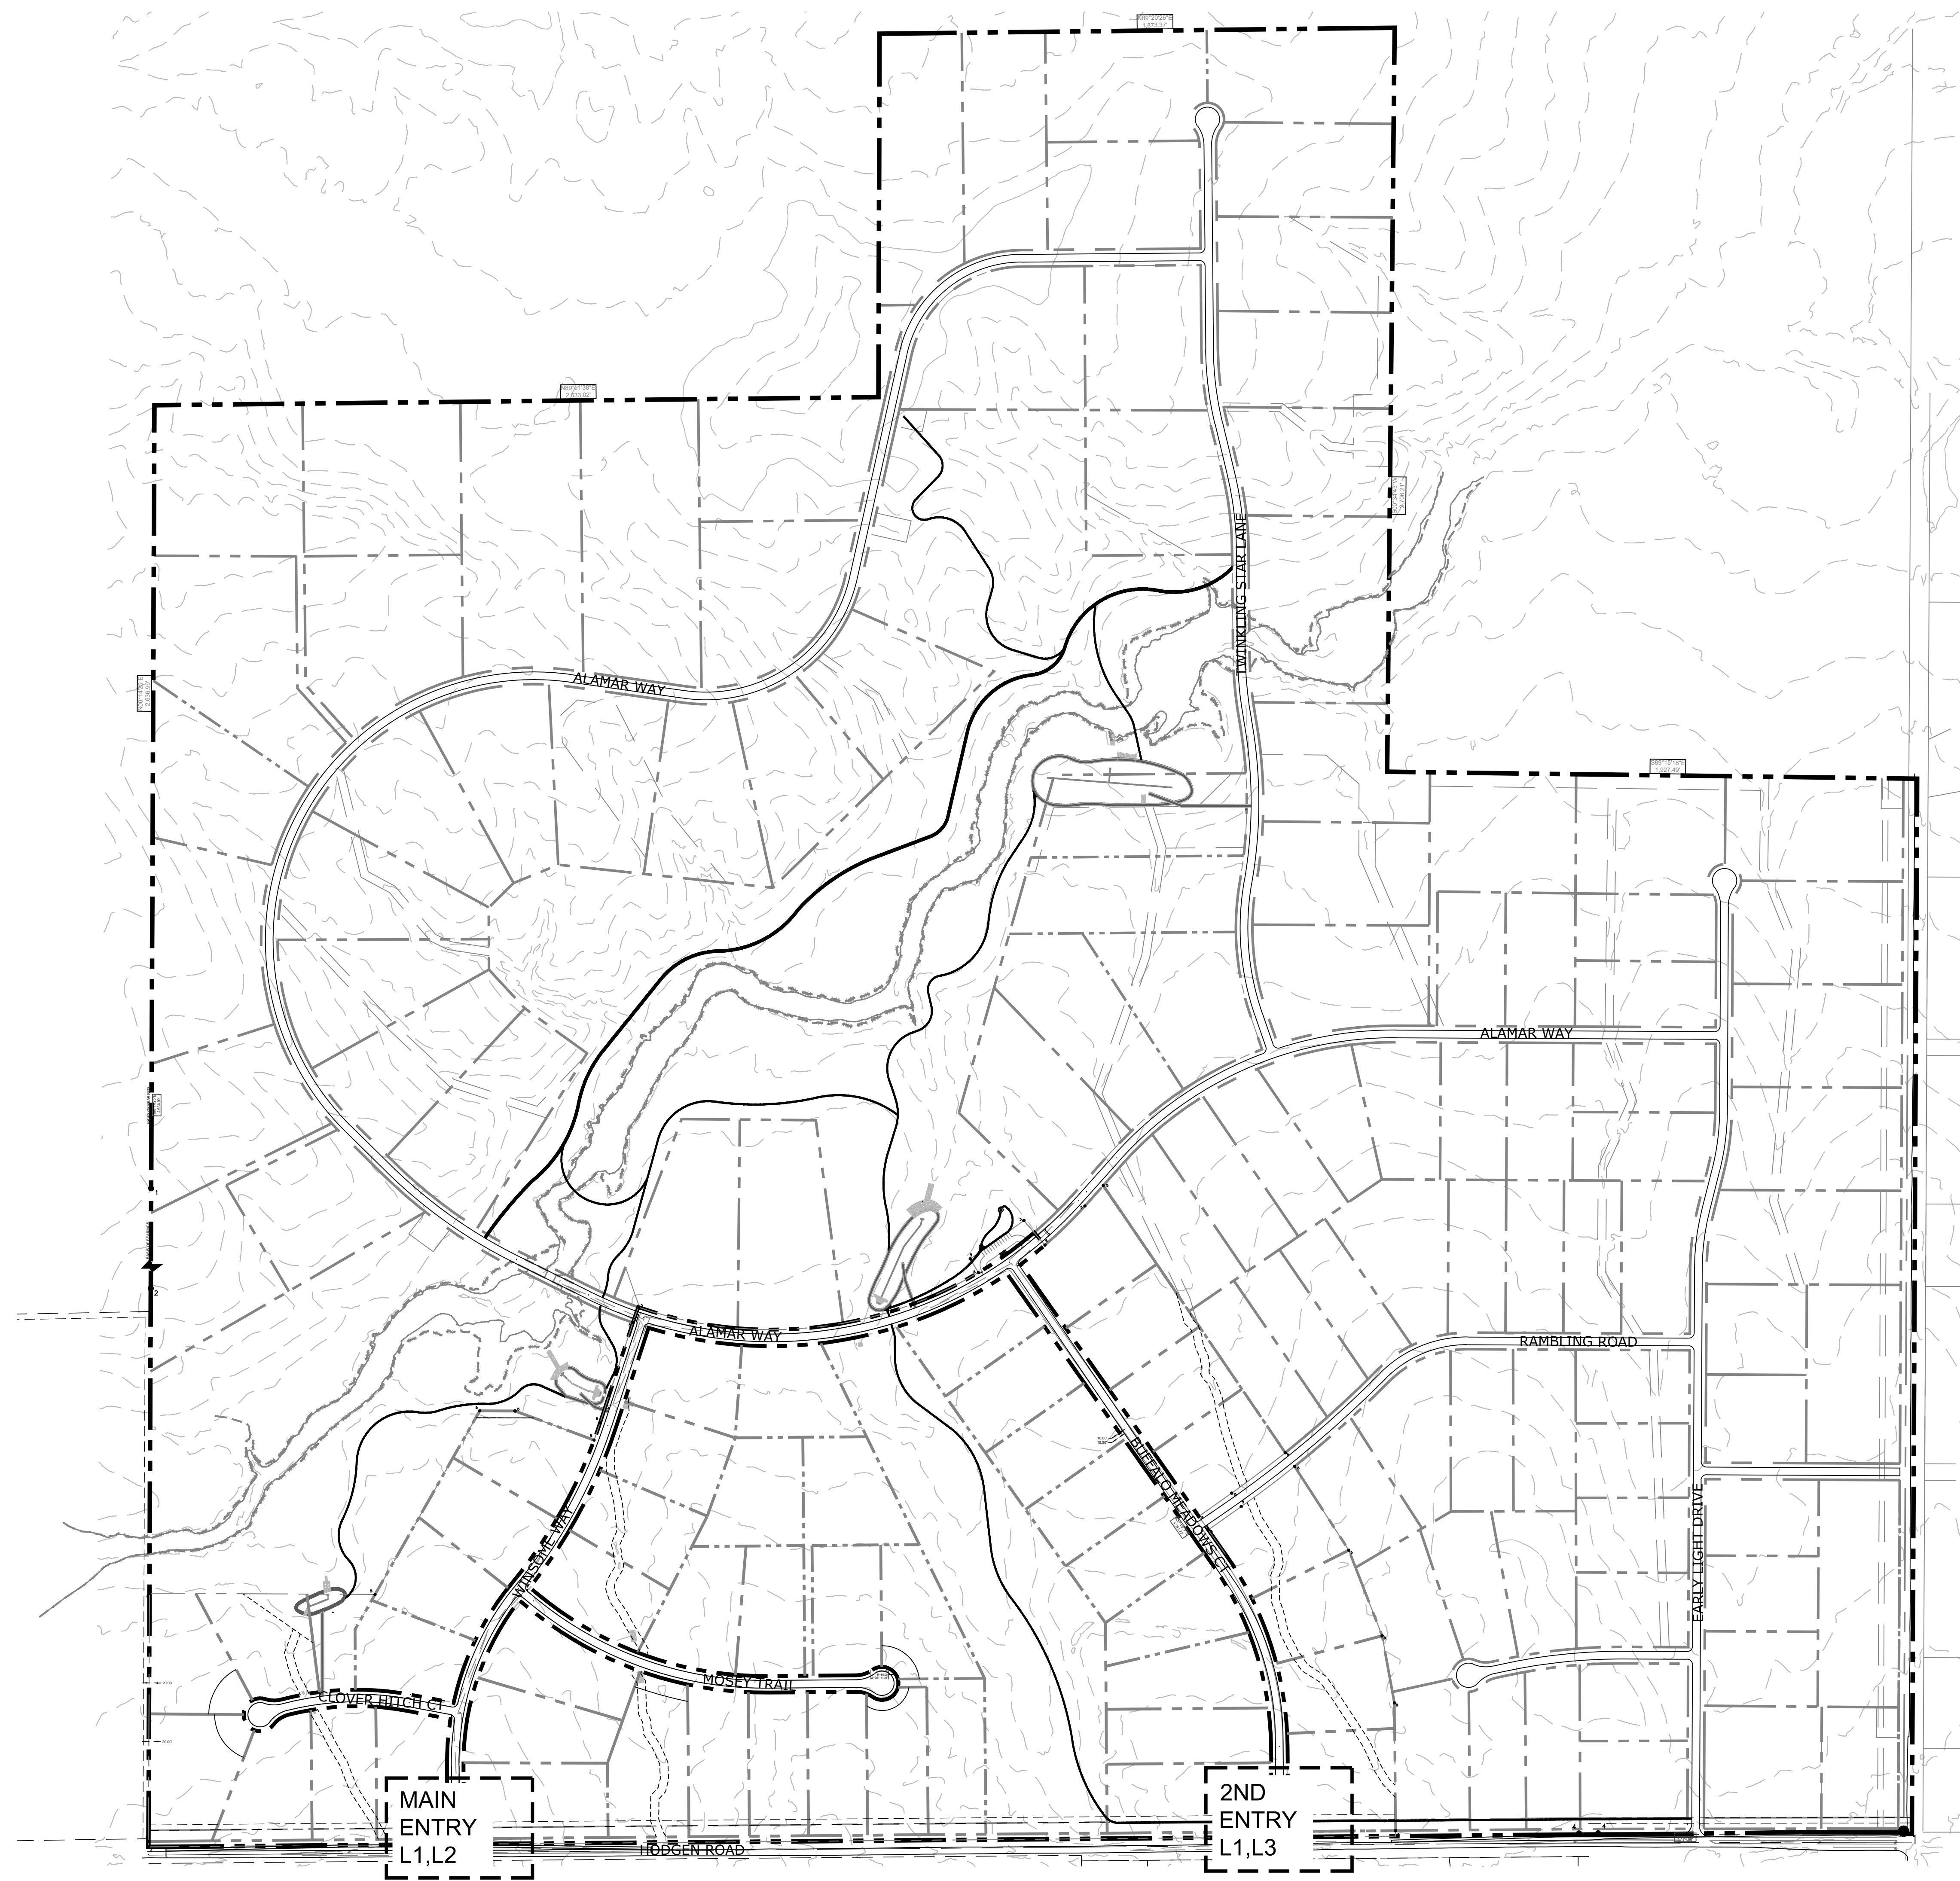


**SHEET INDEX**


- Sheet C: Cover Sheet
- Sheet L1: Layout Plans
- Sheet L2: Main Entry Details
- Sheet L3: Secondary Entry Details

PLANNER / LANDSCAPE ARCHITECT

ASSOCIATION WITH

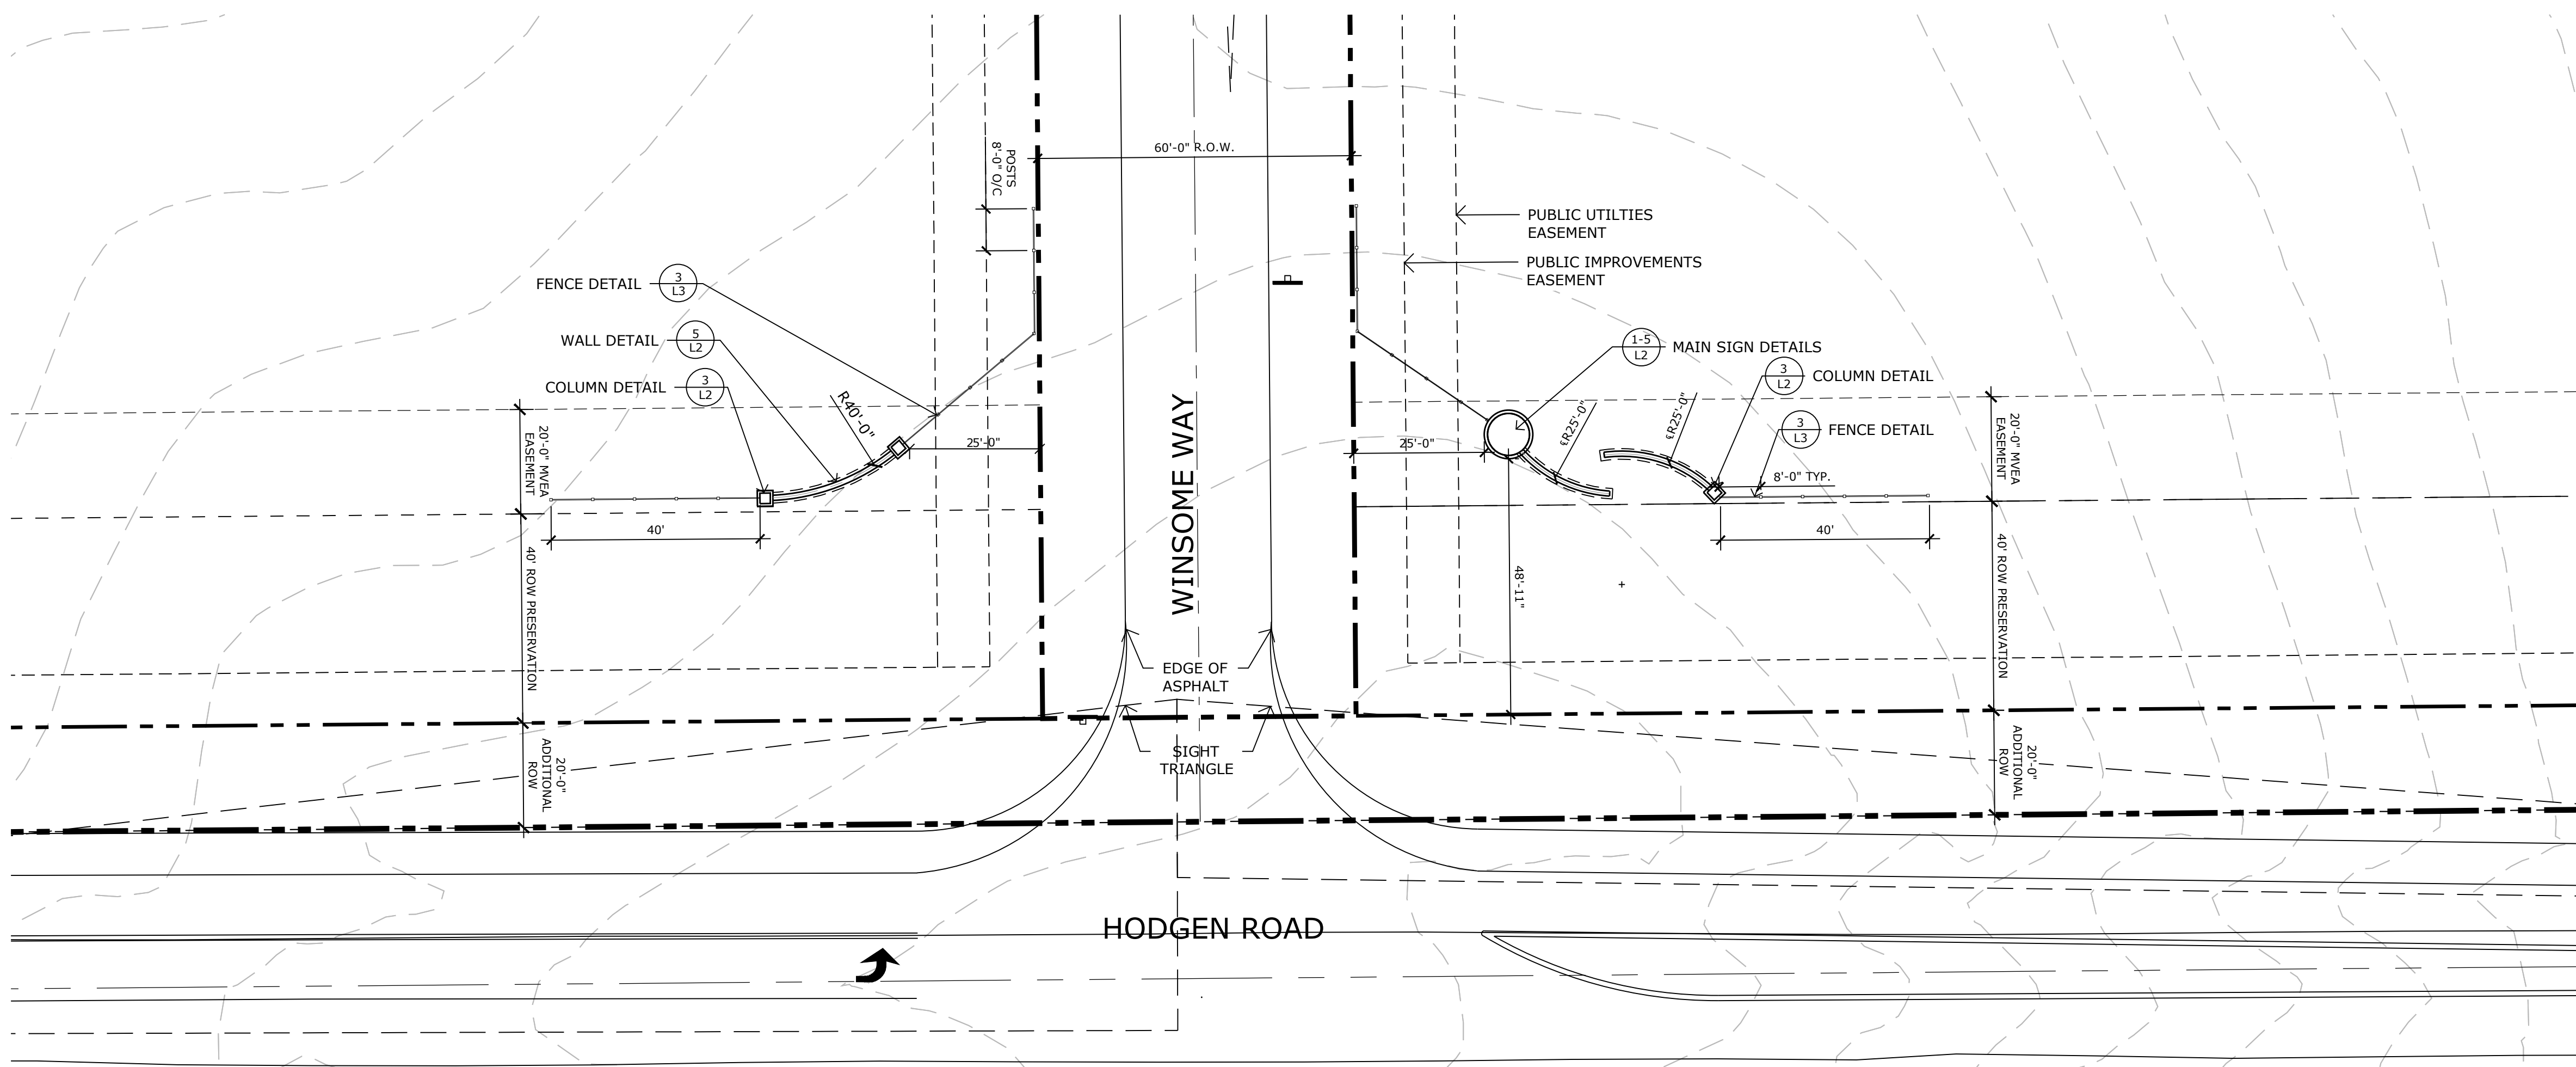

**1** WINSOME MAIN ENTRY SIGN  
**L1** LAYOUT PLAN

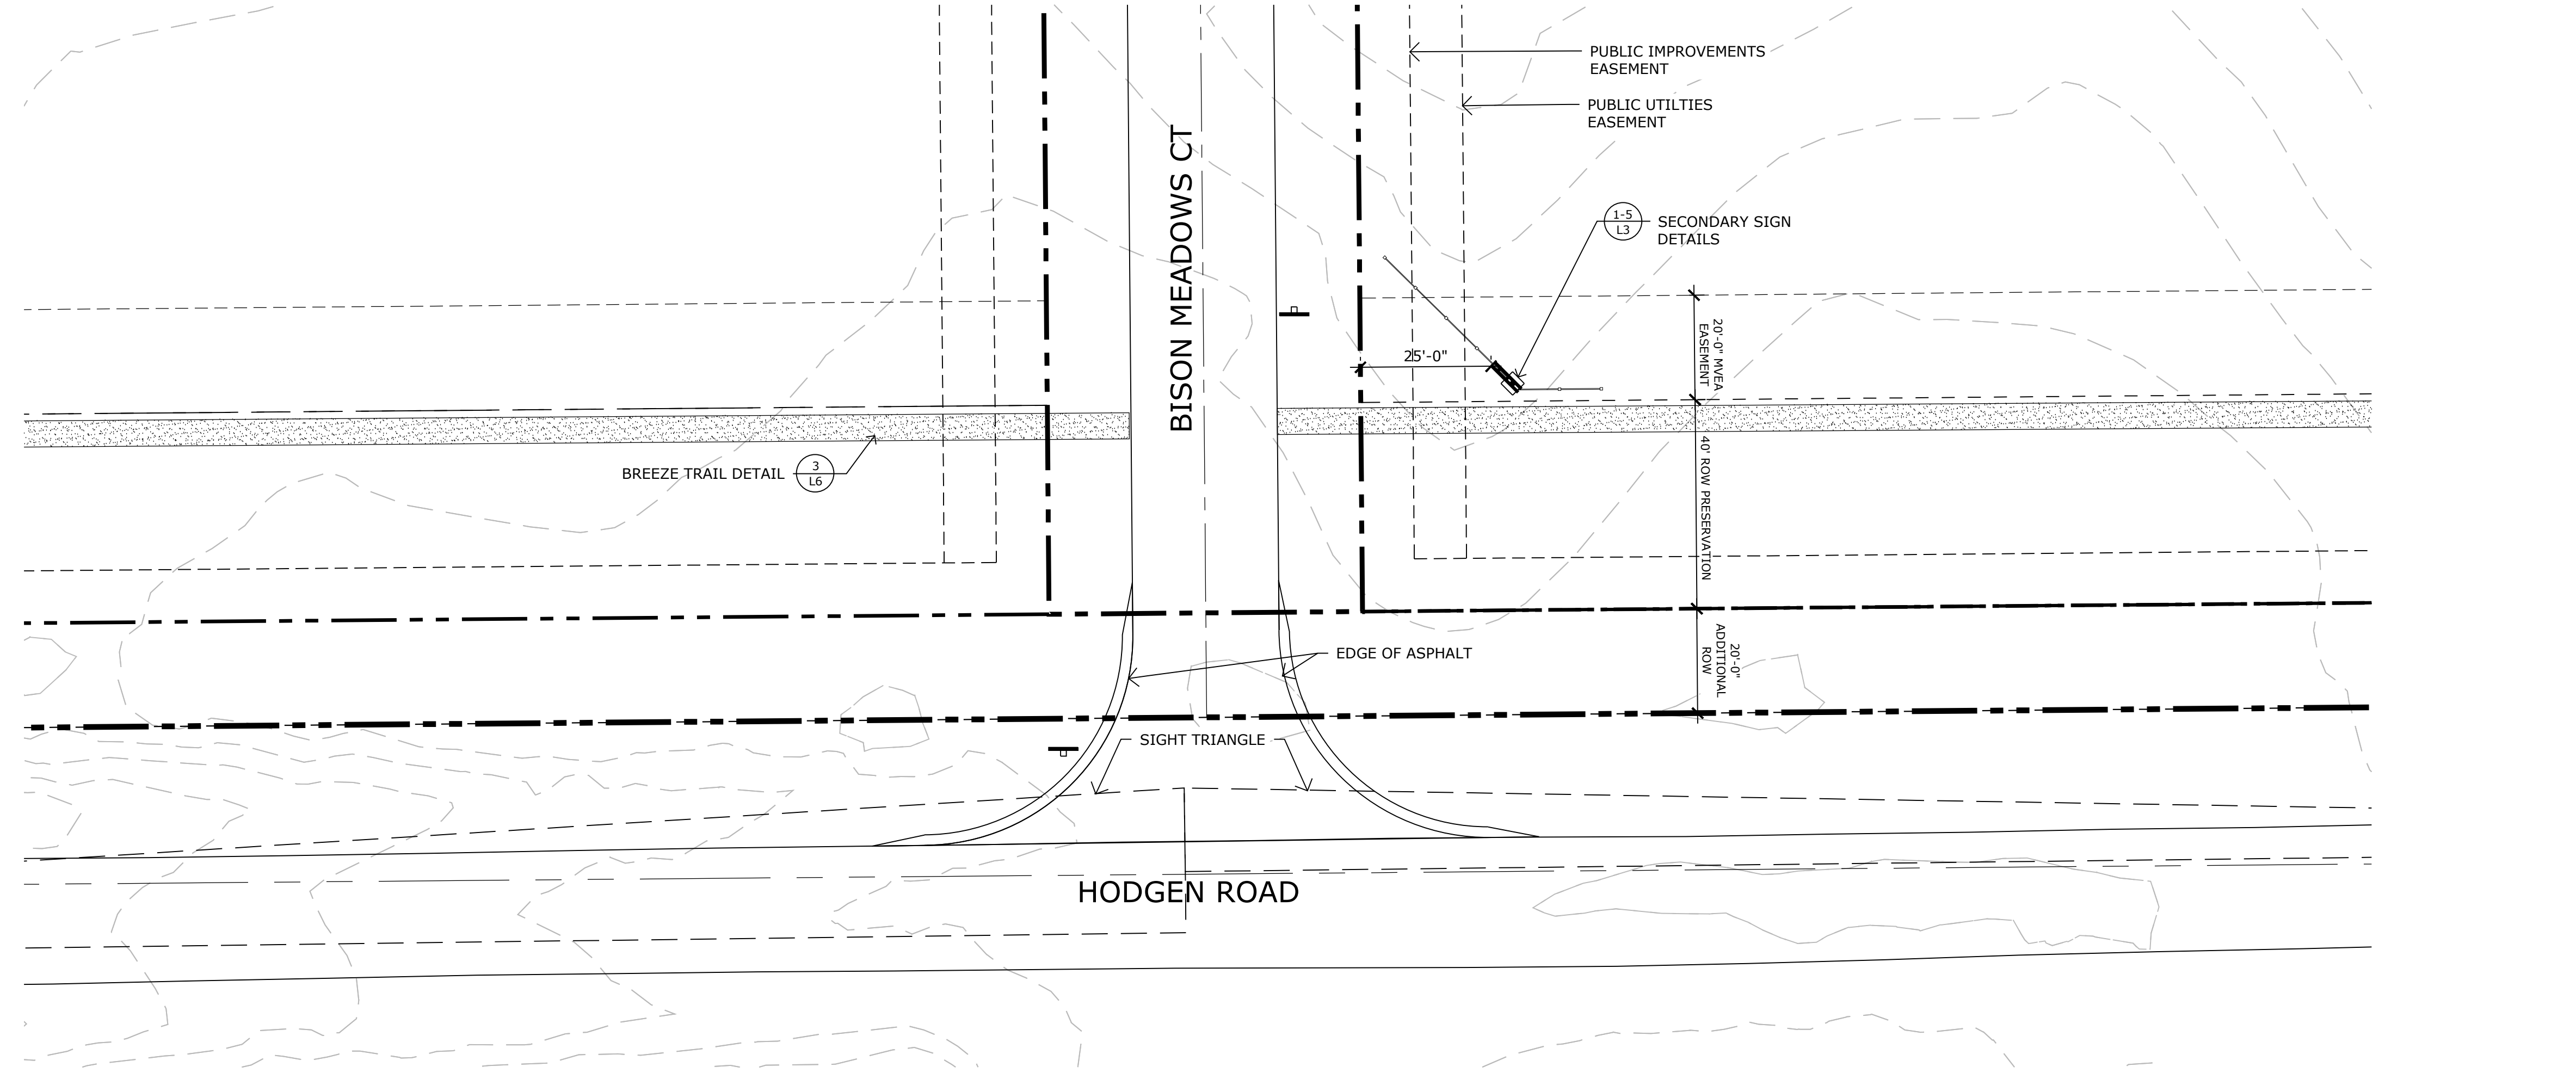

**2** WINSOME SECONDARY ENTRY SIGN  
**L1** LAYOUT PLAN

**WINSOME**  
ENTRY MONUMENTS


PROJECT INFO  
DATE: 12/17/2022 9  
PROJECT MGR: A. BARLOW  
PREPARED BY: B. SWENSON

**SIGN PERMIT SET**

DATE	BY	DESCRIPTION

**LAYOUT PLANS**

**L1**  
2 OF 4

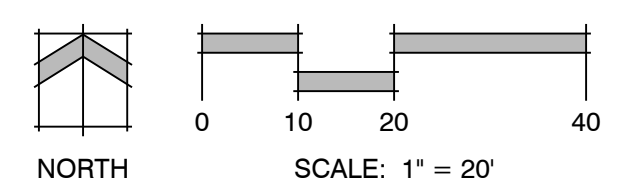

P:\Pro Terra\McCune Ranch\Drawings\Arch\Site Details\Winsome\_SiteDetails\_CD's\_11-18-2022.dwg [LAYOUT\_PLANS] 12/22/2022 7:26:20 PM bswenson

PLANNING / LANDSCAPE ARCHITECT

ASSOCIATION WITH

PROJECT INFO

SCALE

ISSUE INFO

ISSUE / REVISION

SHEET TITLE

SHEET NUMBER

PLANTING


**WINSOME**  
ENTRY MONUMENTS

**SIGN PERMIT SET**


**MAIN ENTRY SIGN DETAILS**

**L2**  
3 OF 4


DATE:	BY:	DESCRIPTION:

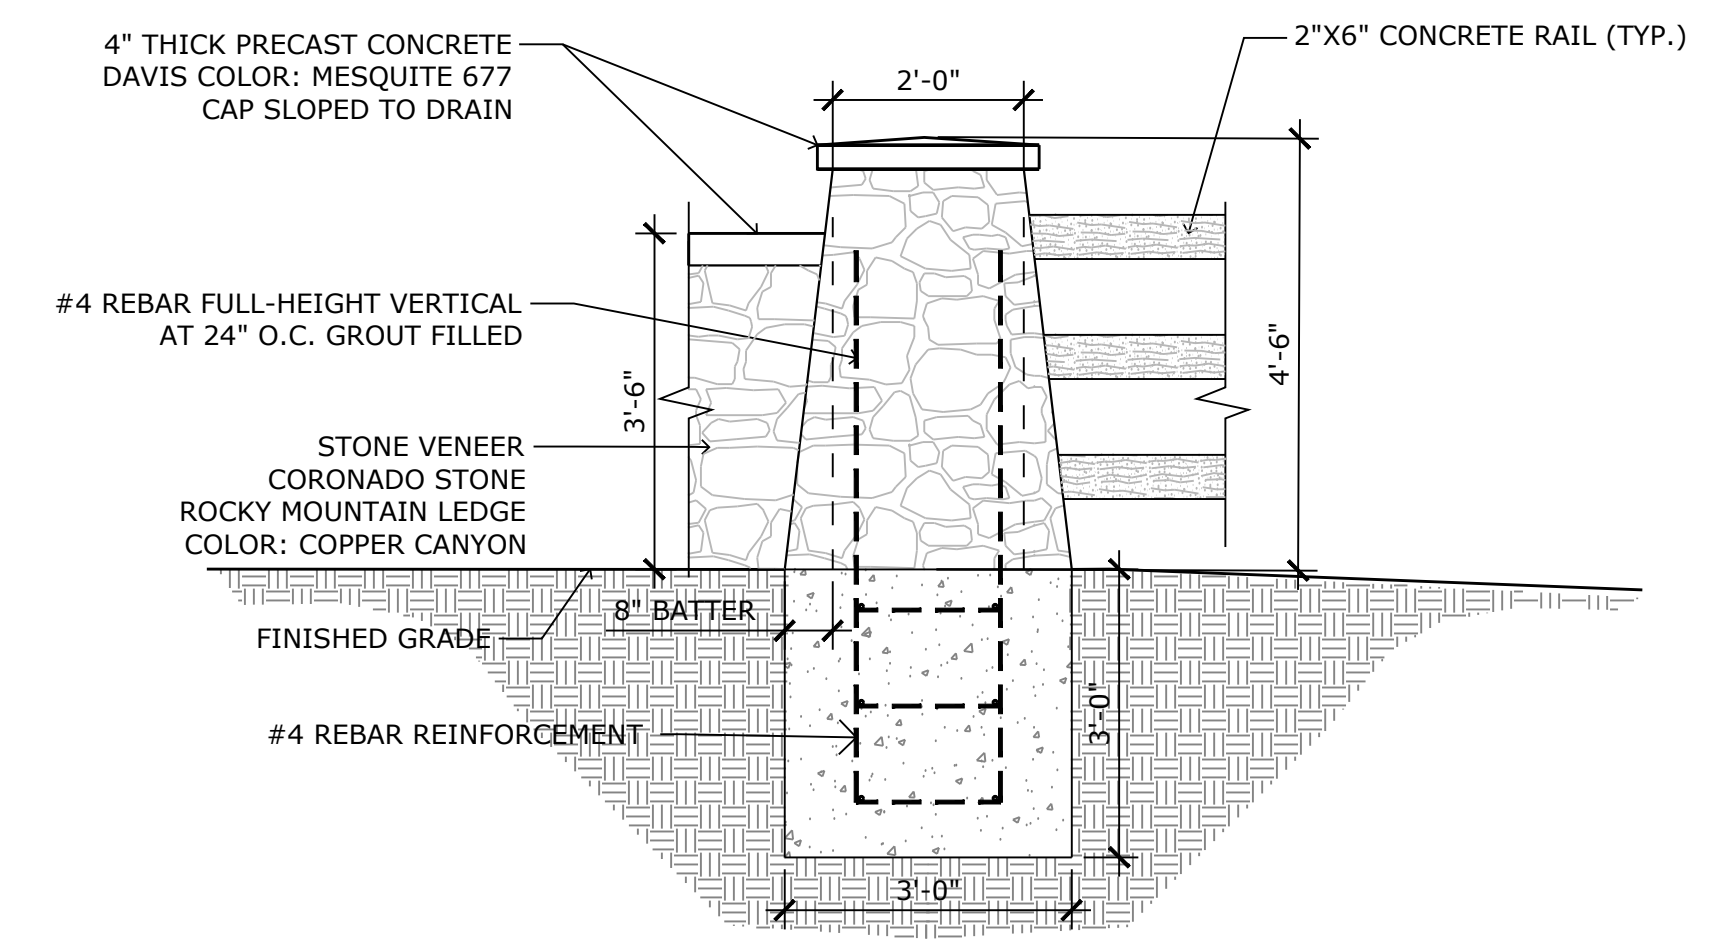


**3 FENCE/WALL COLUMN DETAIL**  
SCALE: 1/2" = 1'-0"

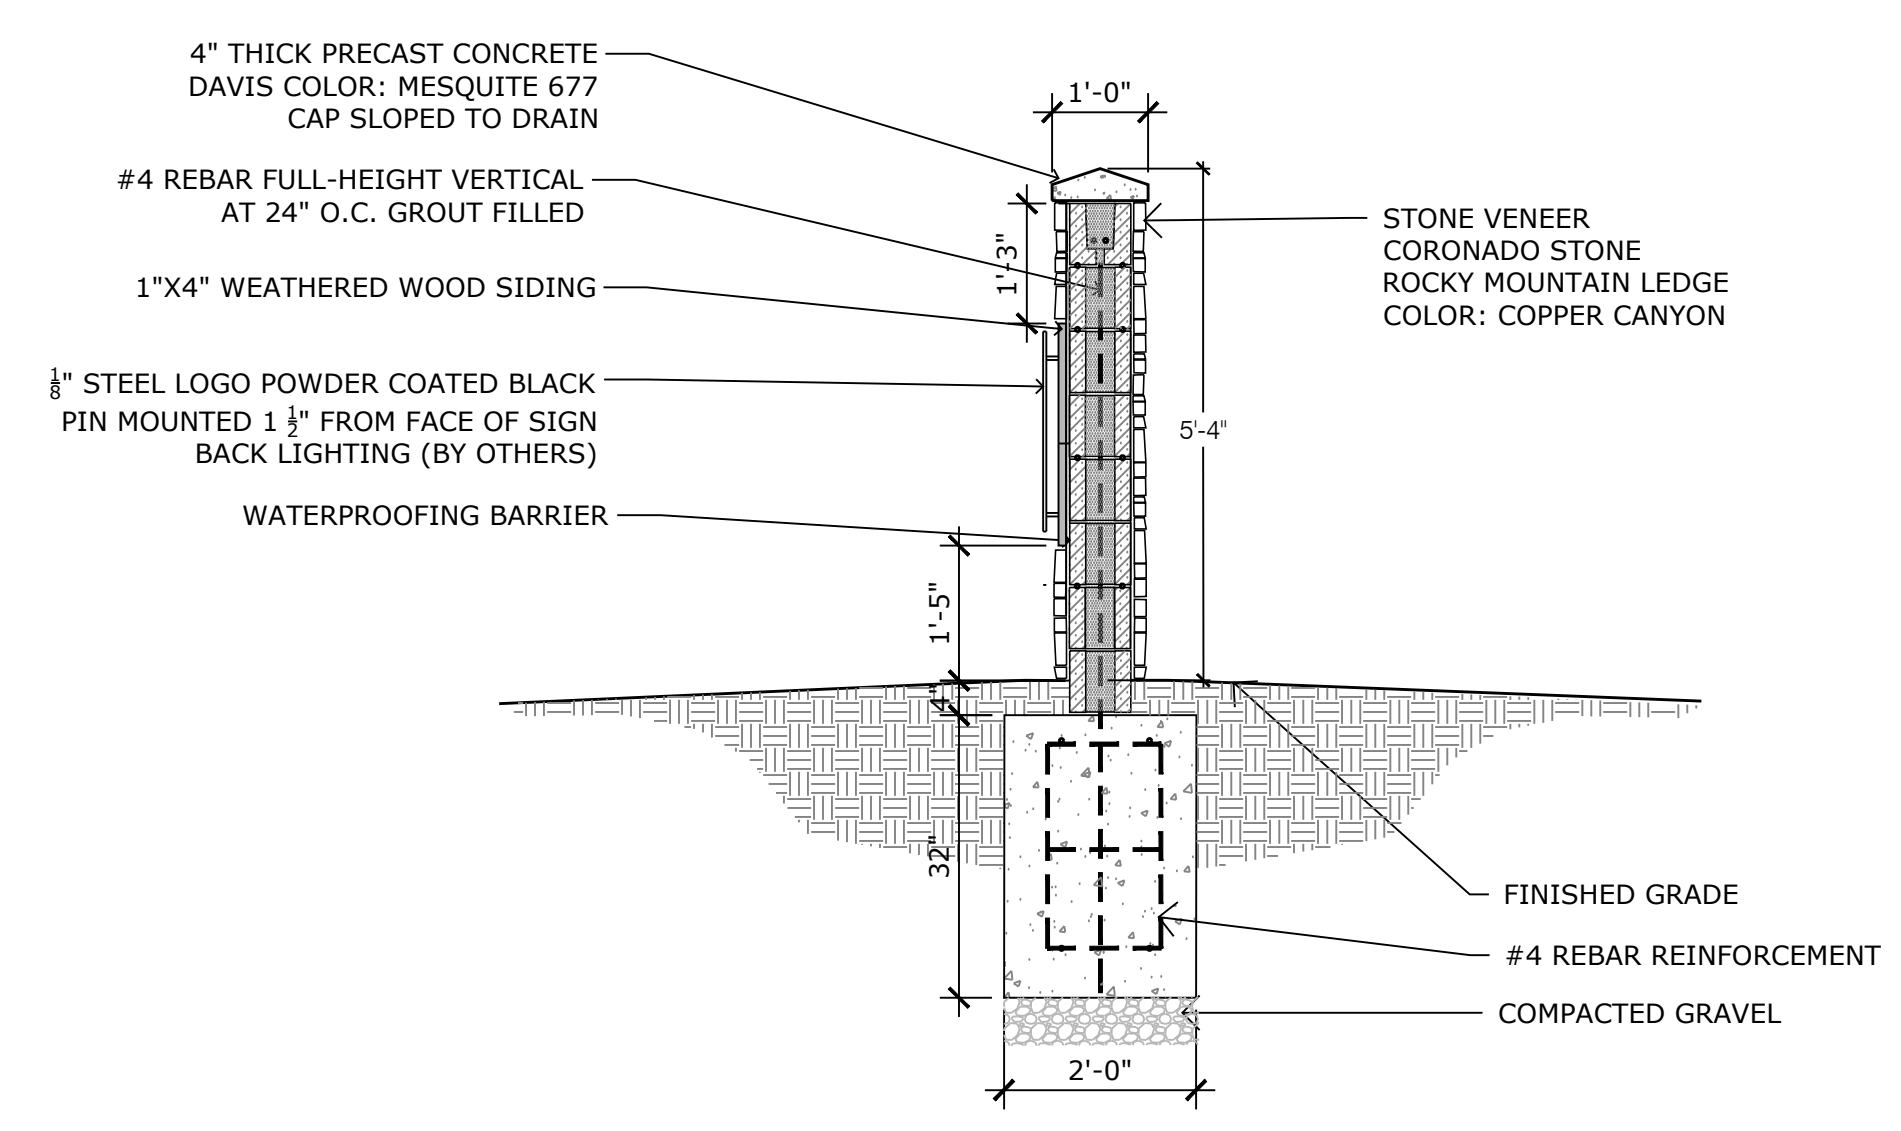


**4 SIGN WALL SECTION**  
SCALE: 1/2" = 1'-0"

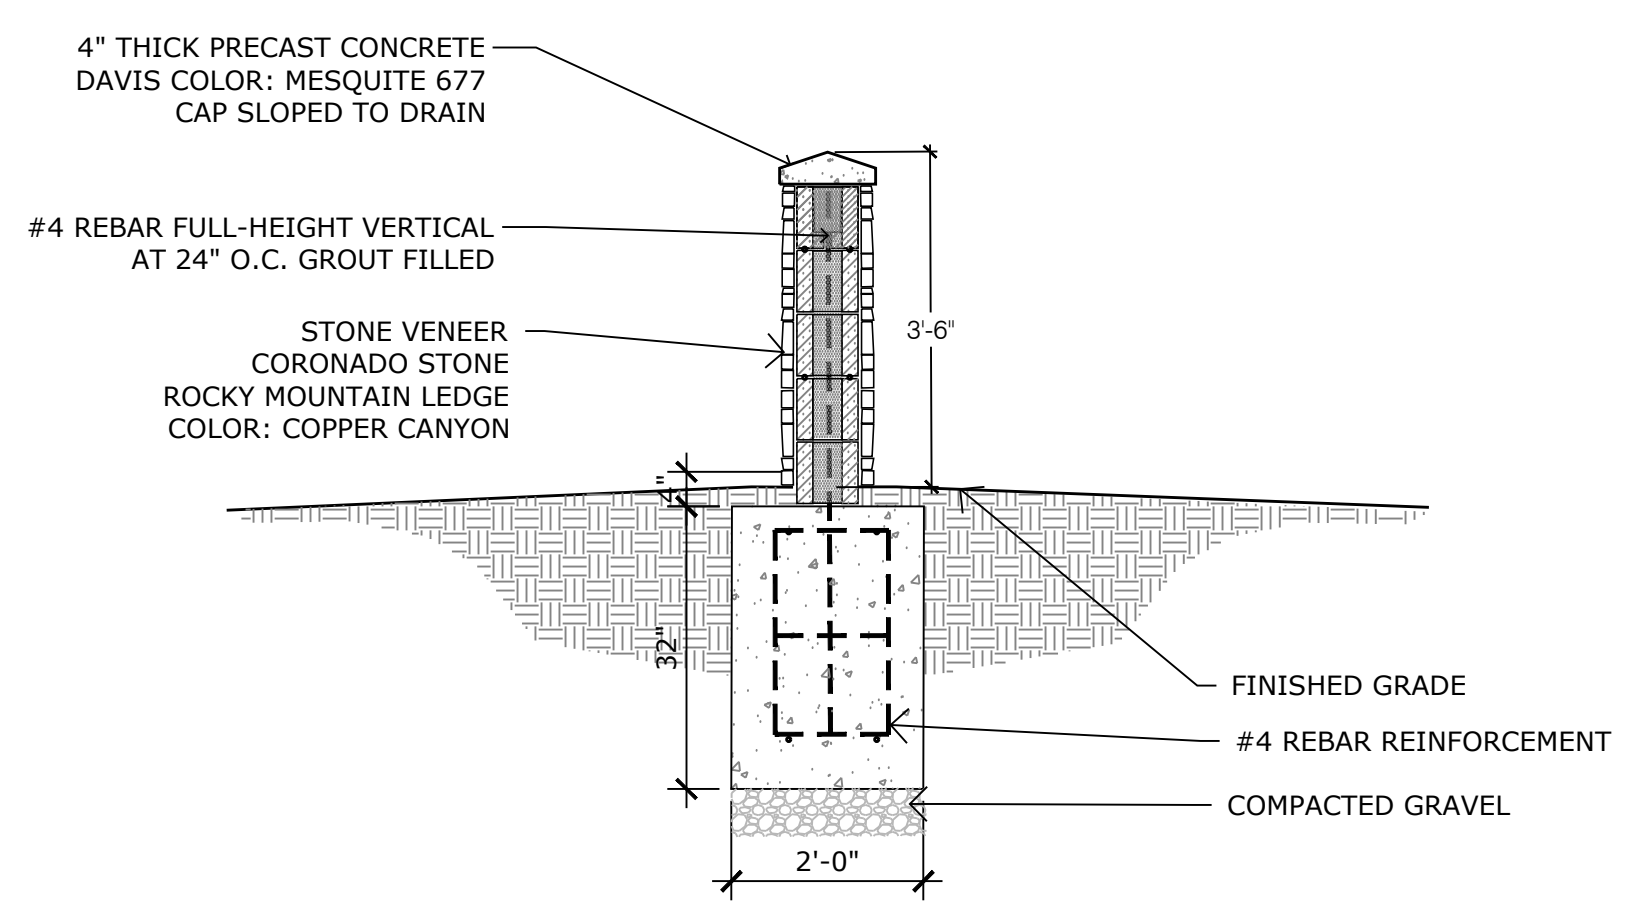

**5 REAR WALL SECTION**  
SCALE: 1/2" = 1'-0"



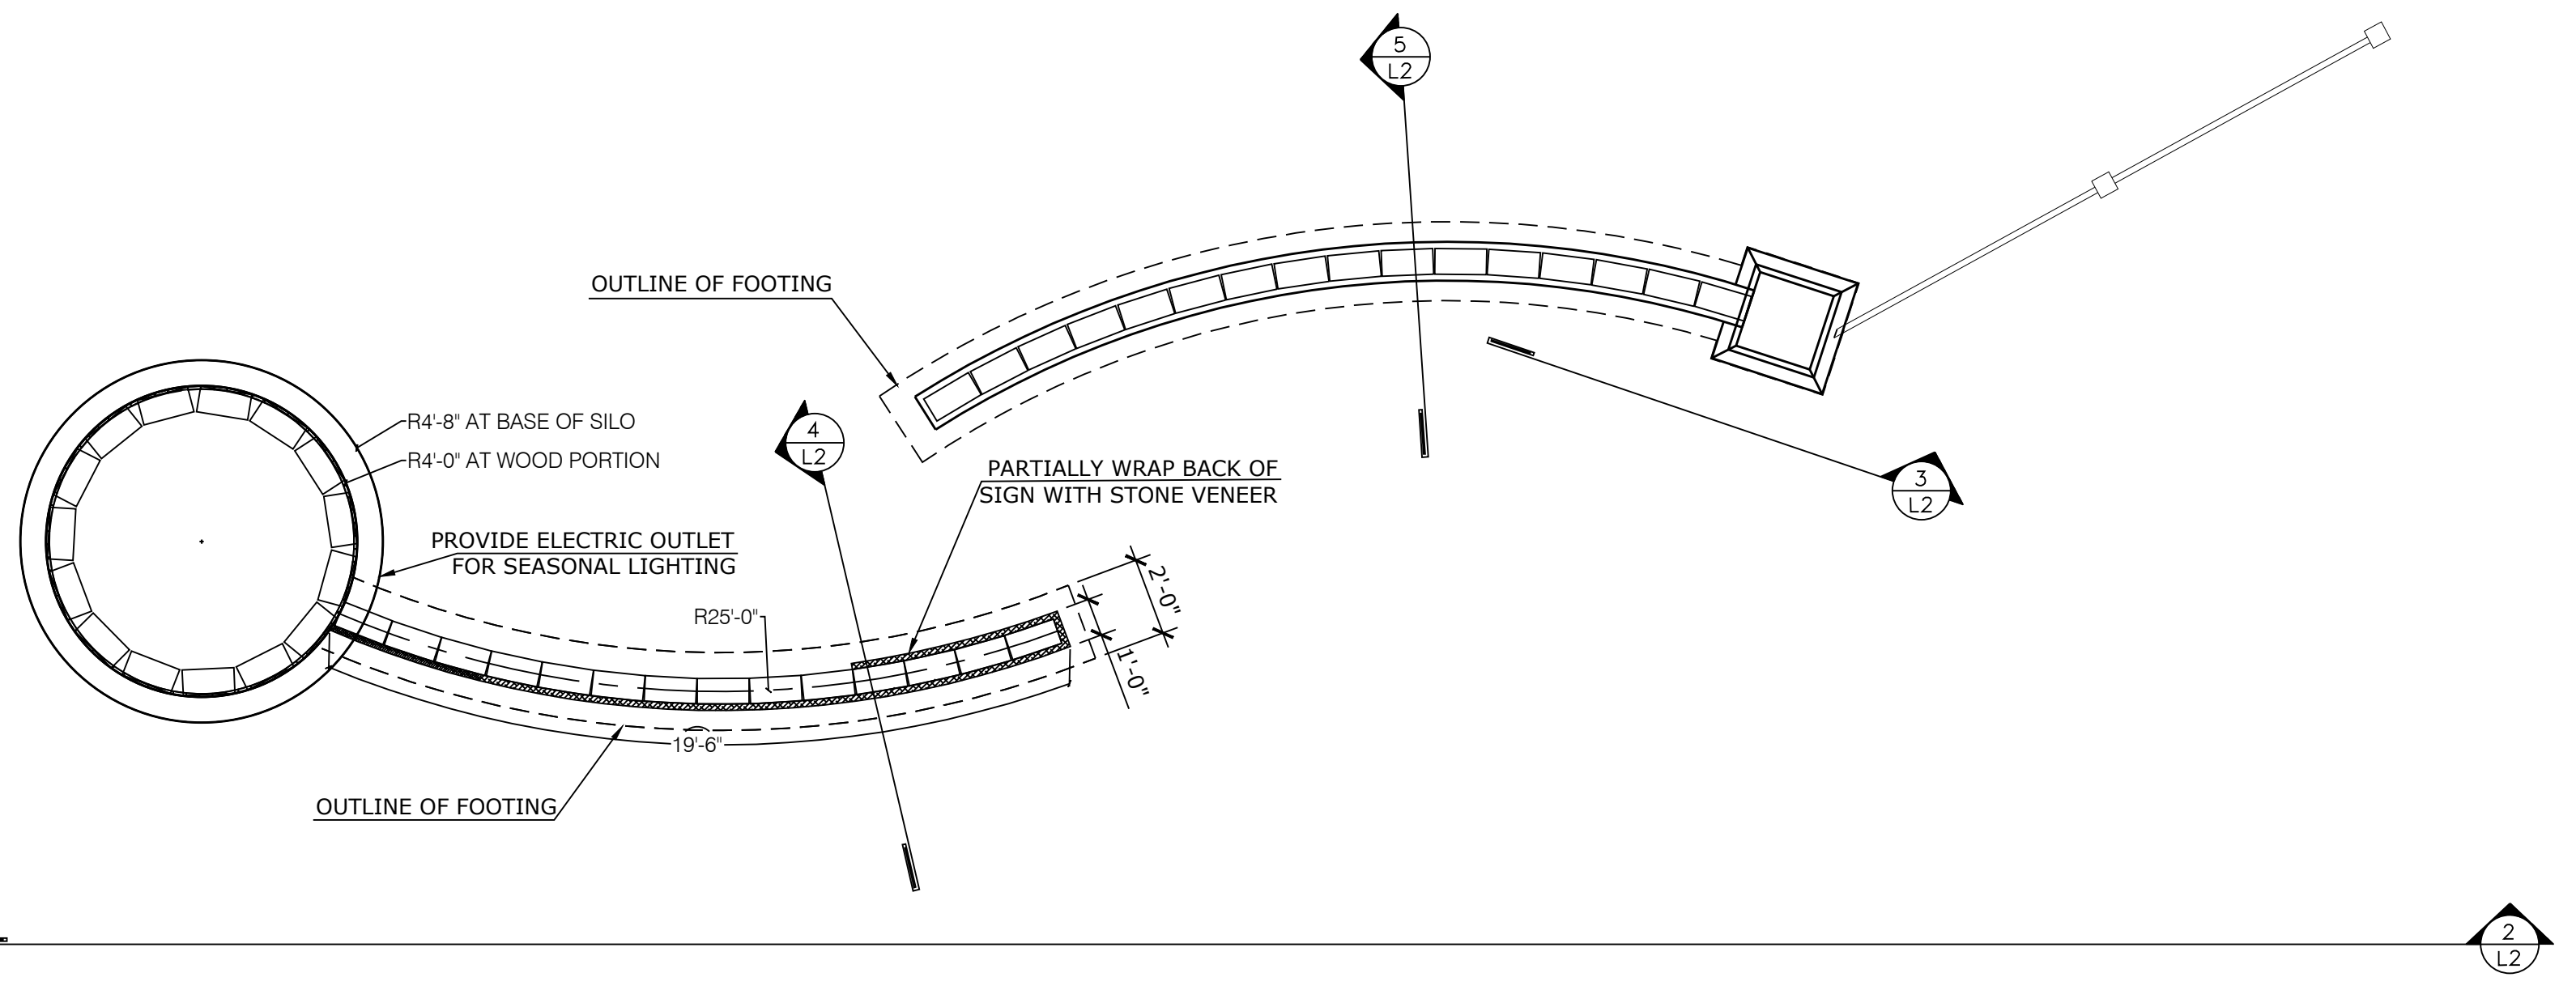


**1 WINSOME MAIN SIGN PLAN**  
SCALE: 1/4" = 1'-0"

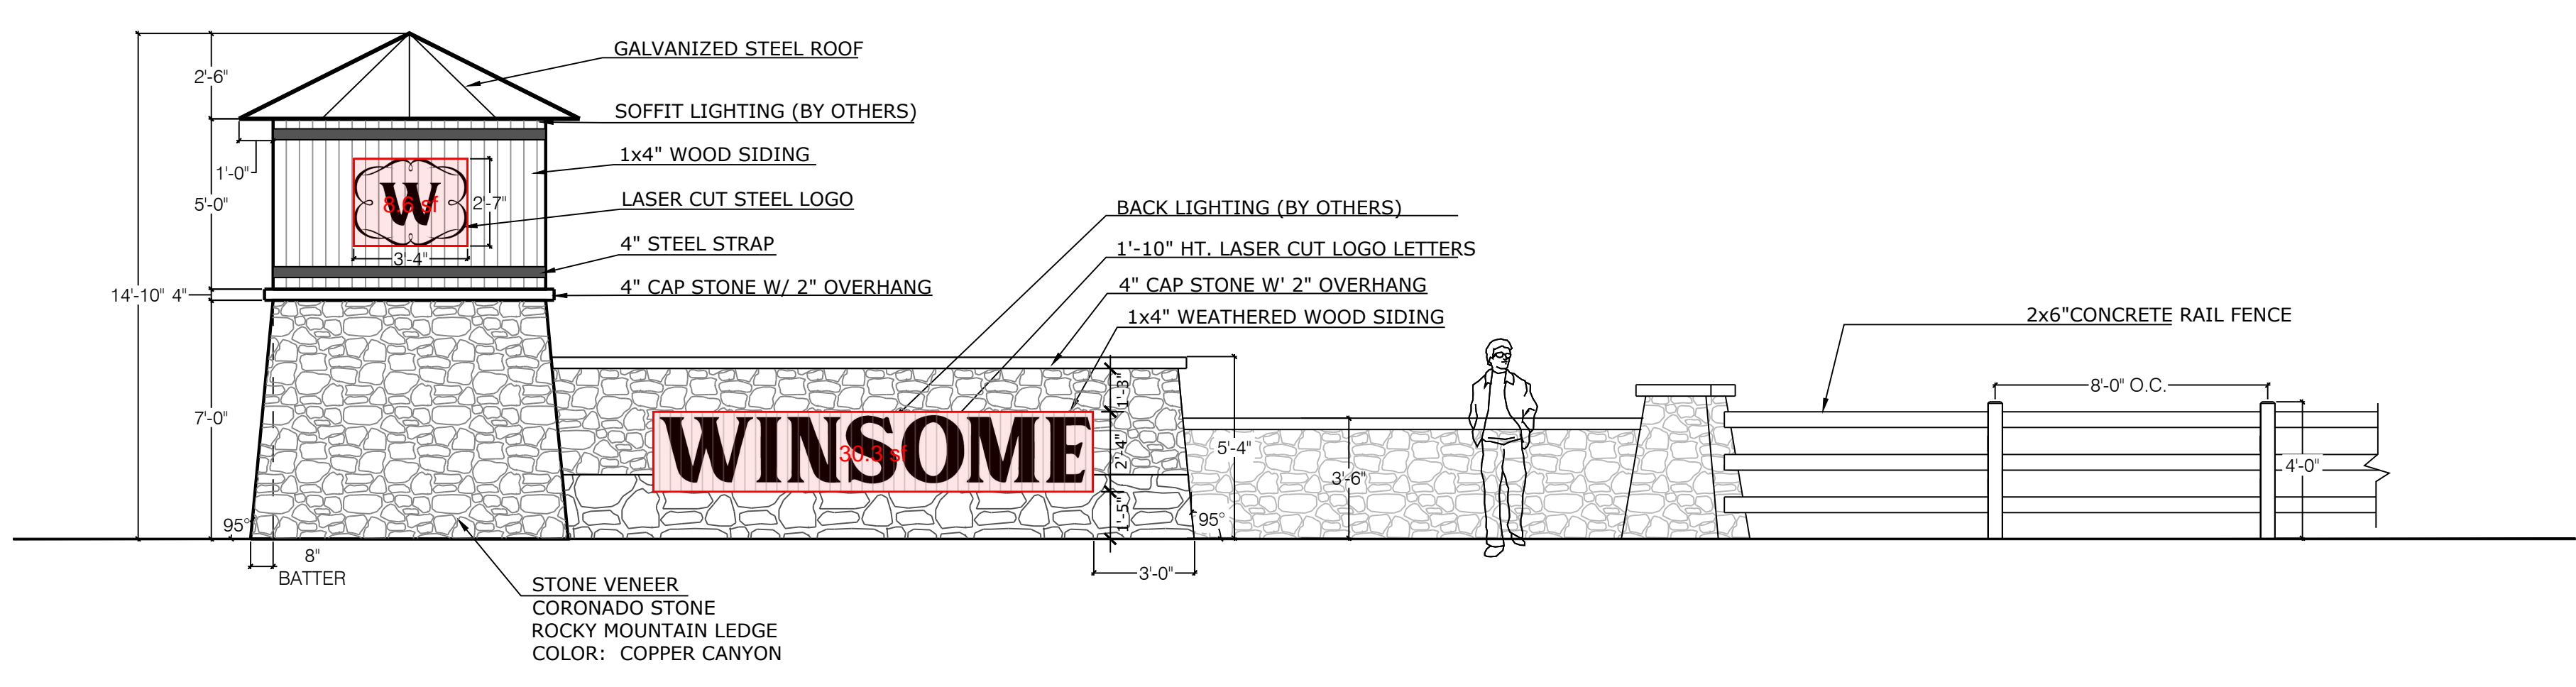

**2 WINSOME MAIN SIGN FRONT ELEVATION**  
SCALE: 1/4" = 1'-0"


P:\Pro Terra\McCune Ranch\Drawings\Site Details\Winsome\_SiteDetails\_CD's\_11-18-2020.dwg (MAIN\_SIGN) 12/2/2020 10:09:46 PM bswenson

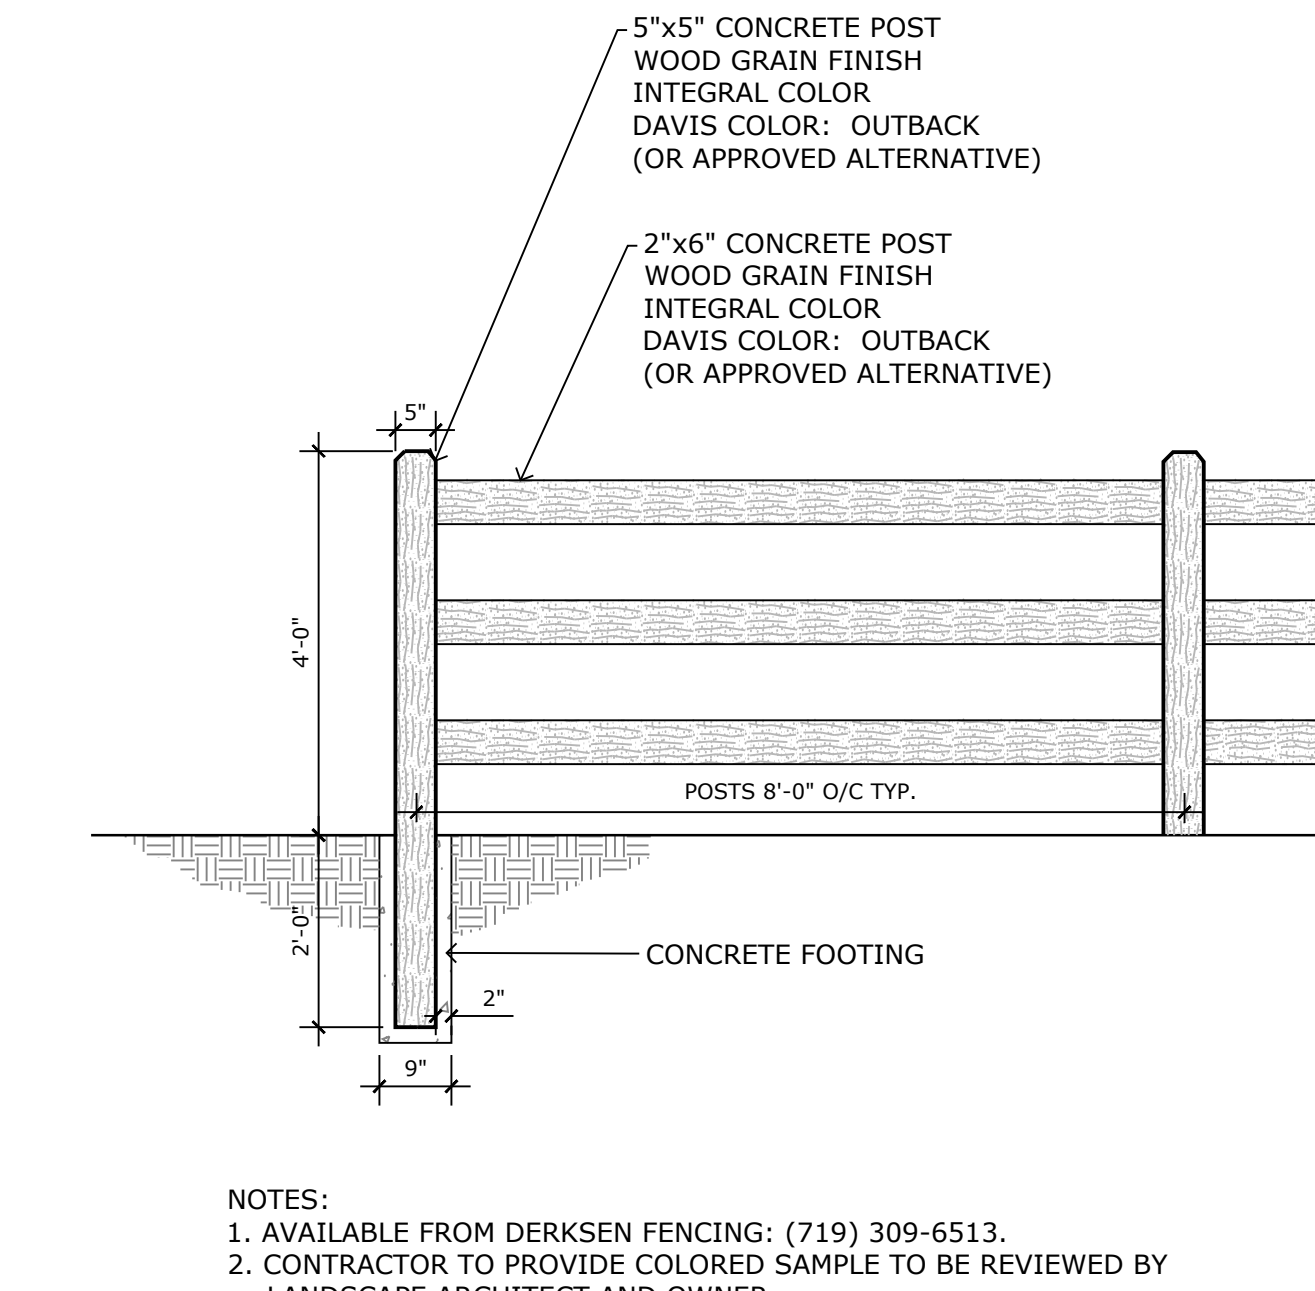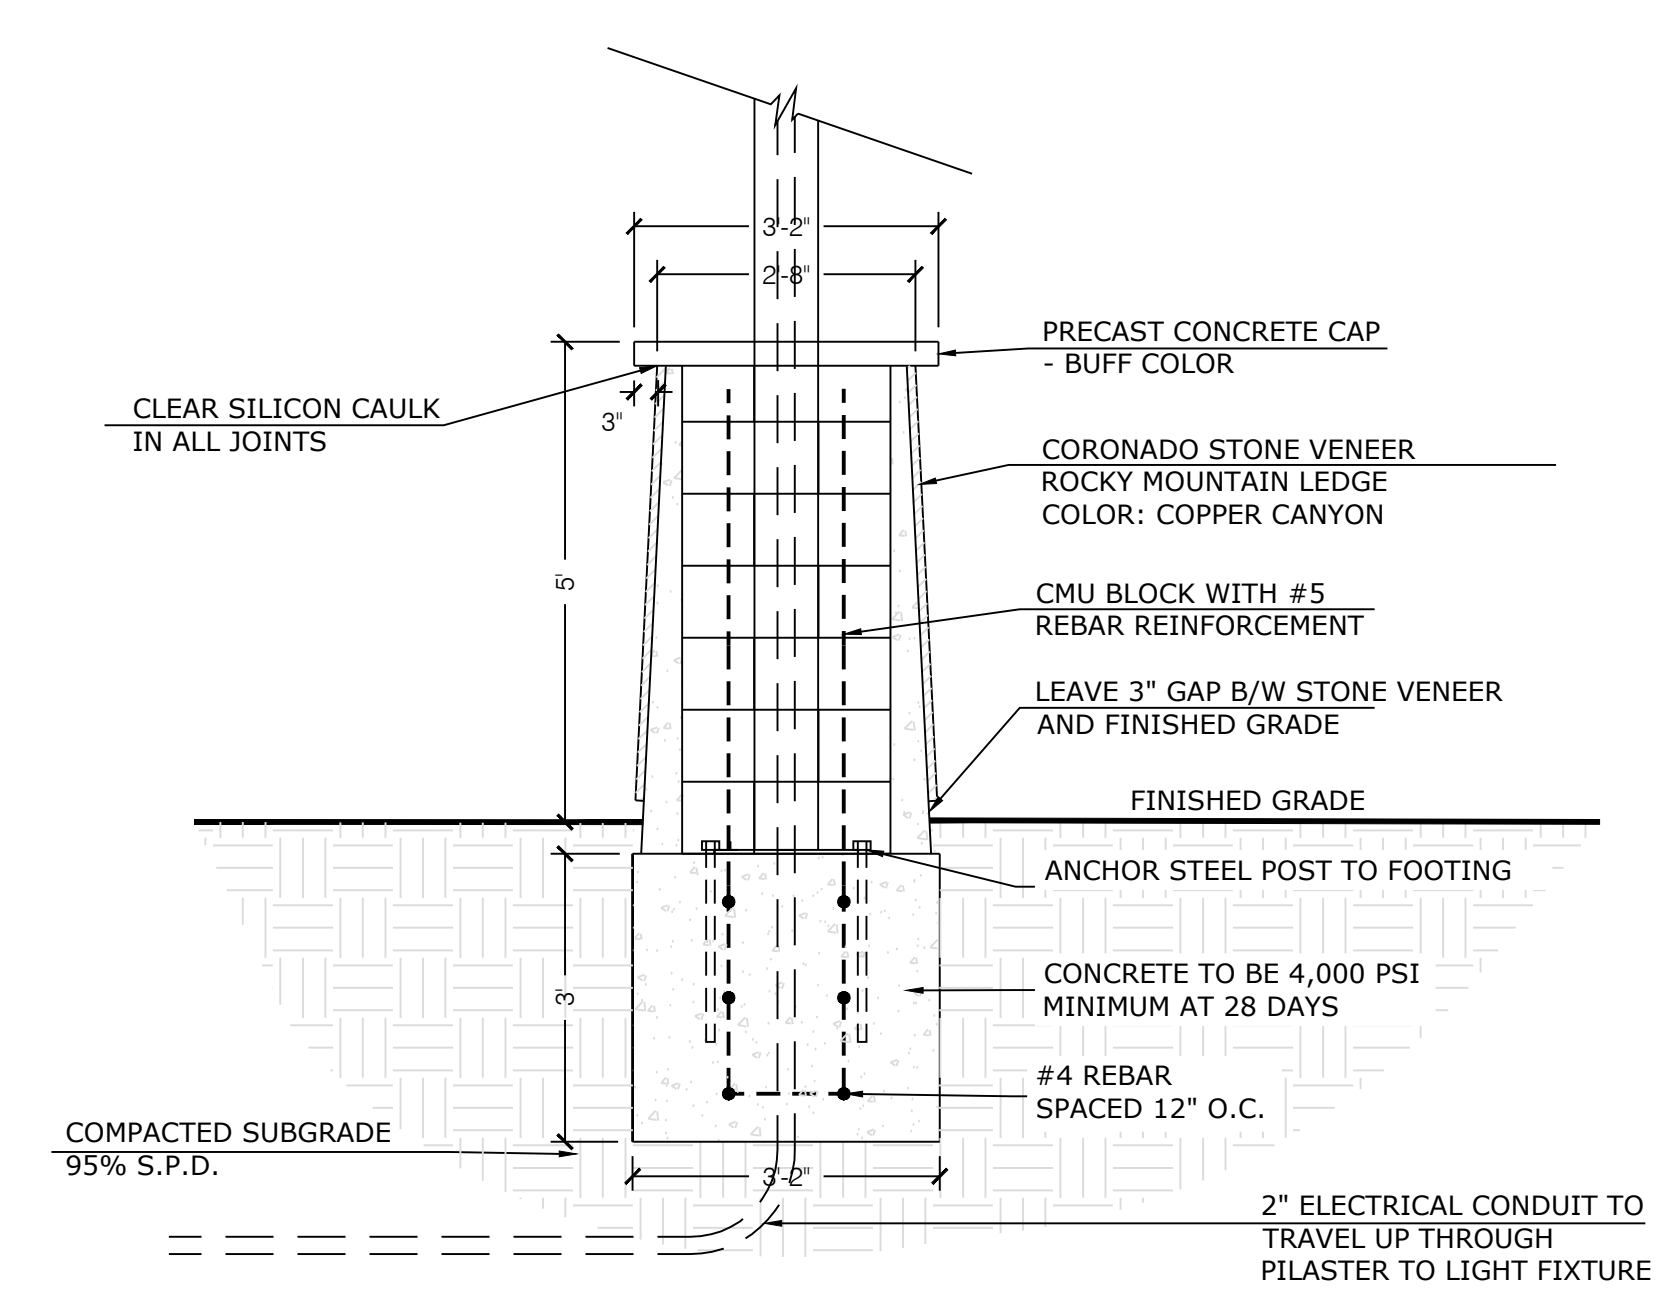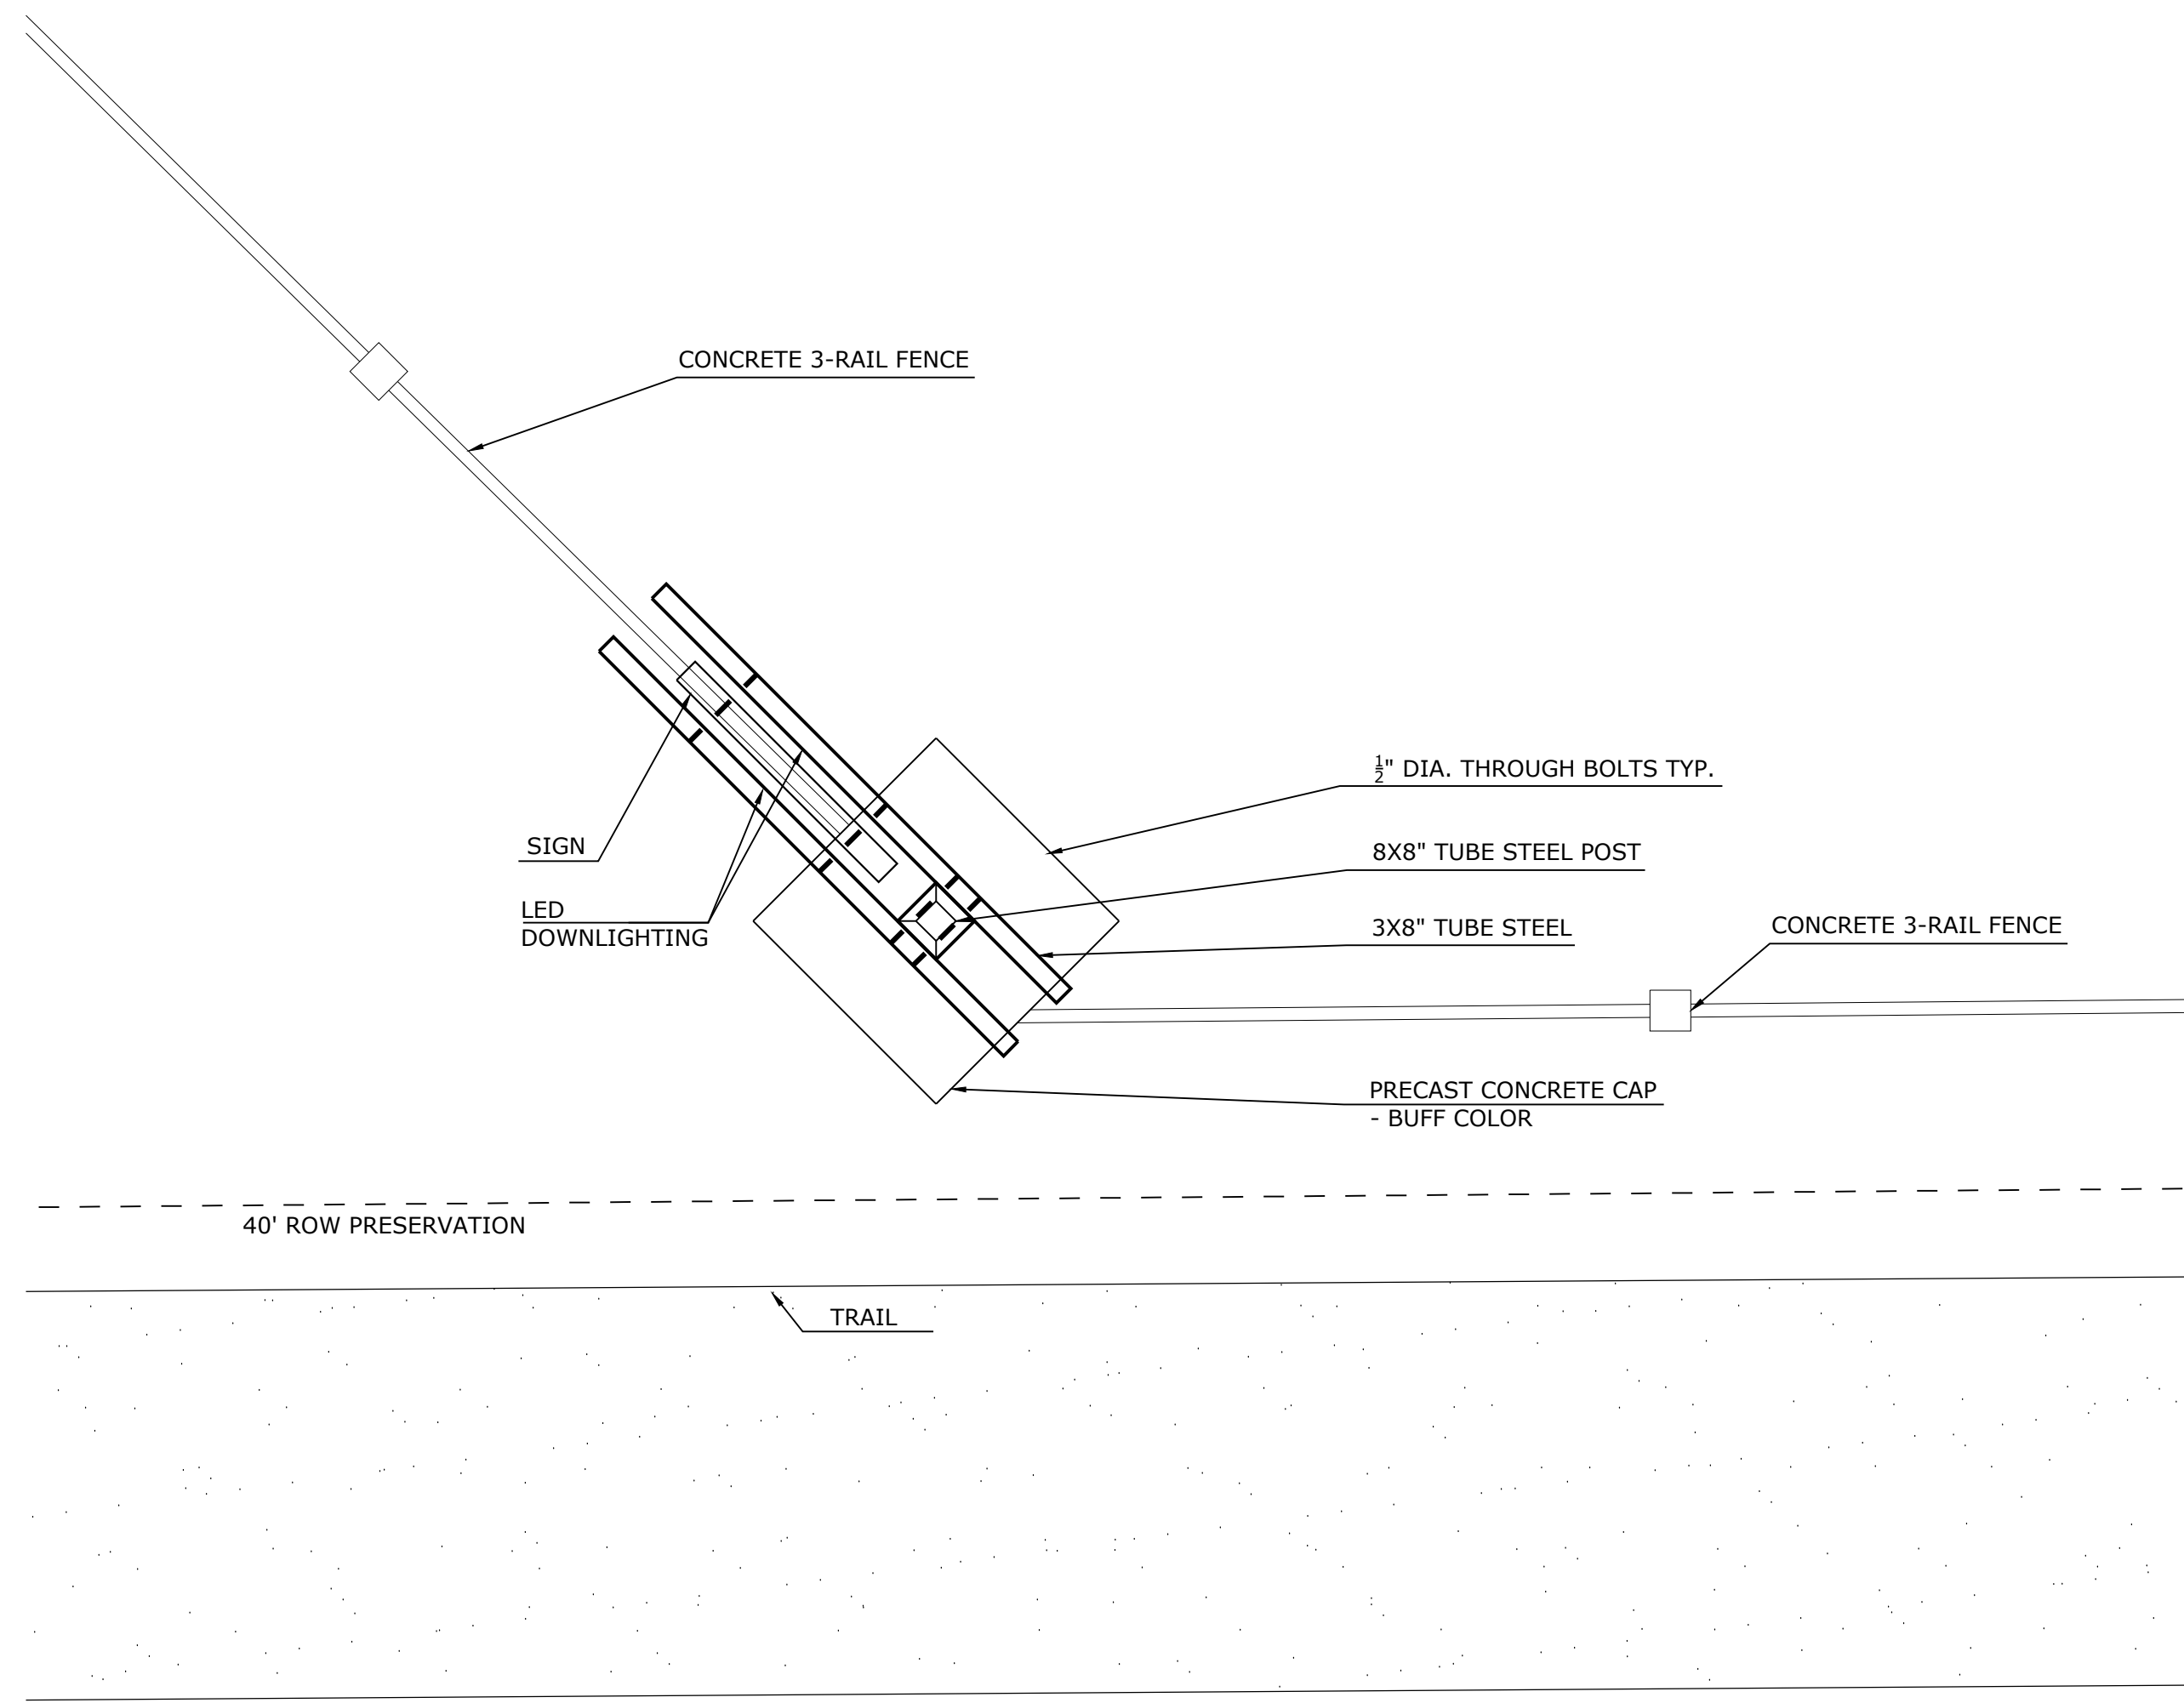


**1** WINSOME SECONDARY SIGN  
**L3** PLAN  
 SCALE: 1/2" = 1'-0"

**2** WINSOME SECONDARY SIGN  
**L3** FOOTING DETAIL  
 SCALE: 1/2" = 1'-0"

**3** CONCRETE FENCE DETAIL  
**L3** SCALE: 1/2" = 1'-0"

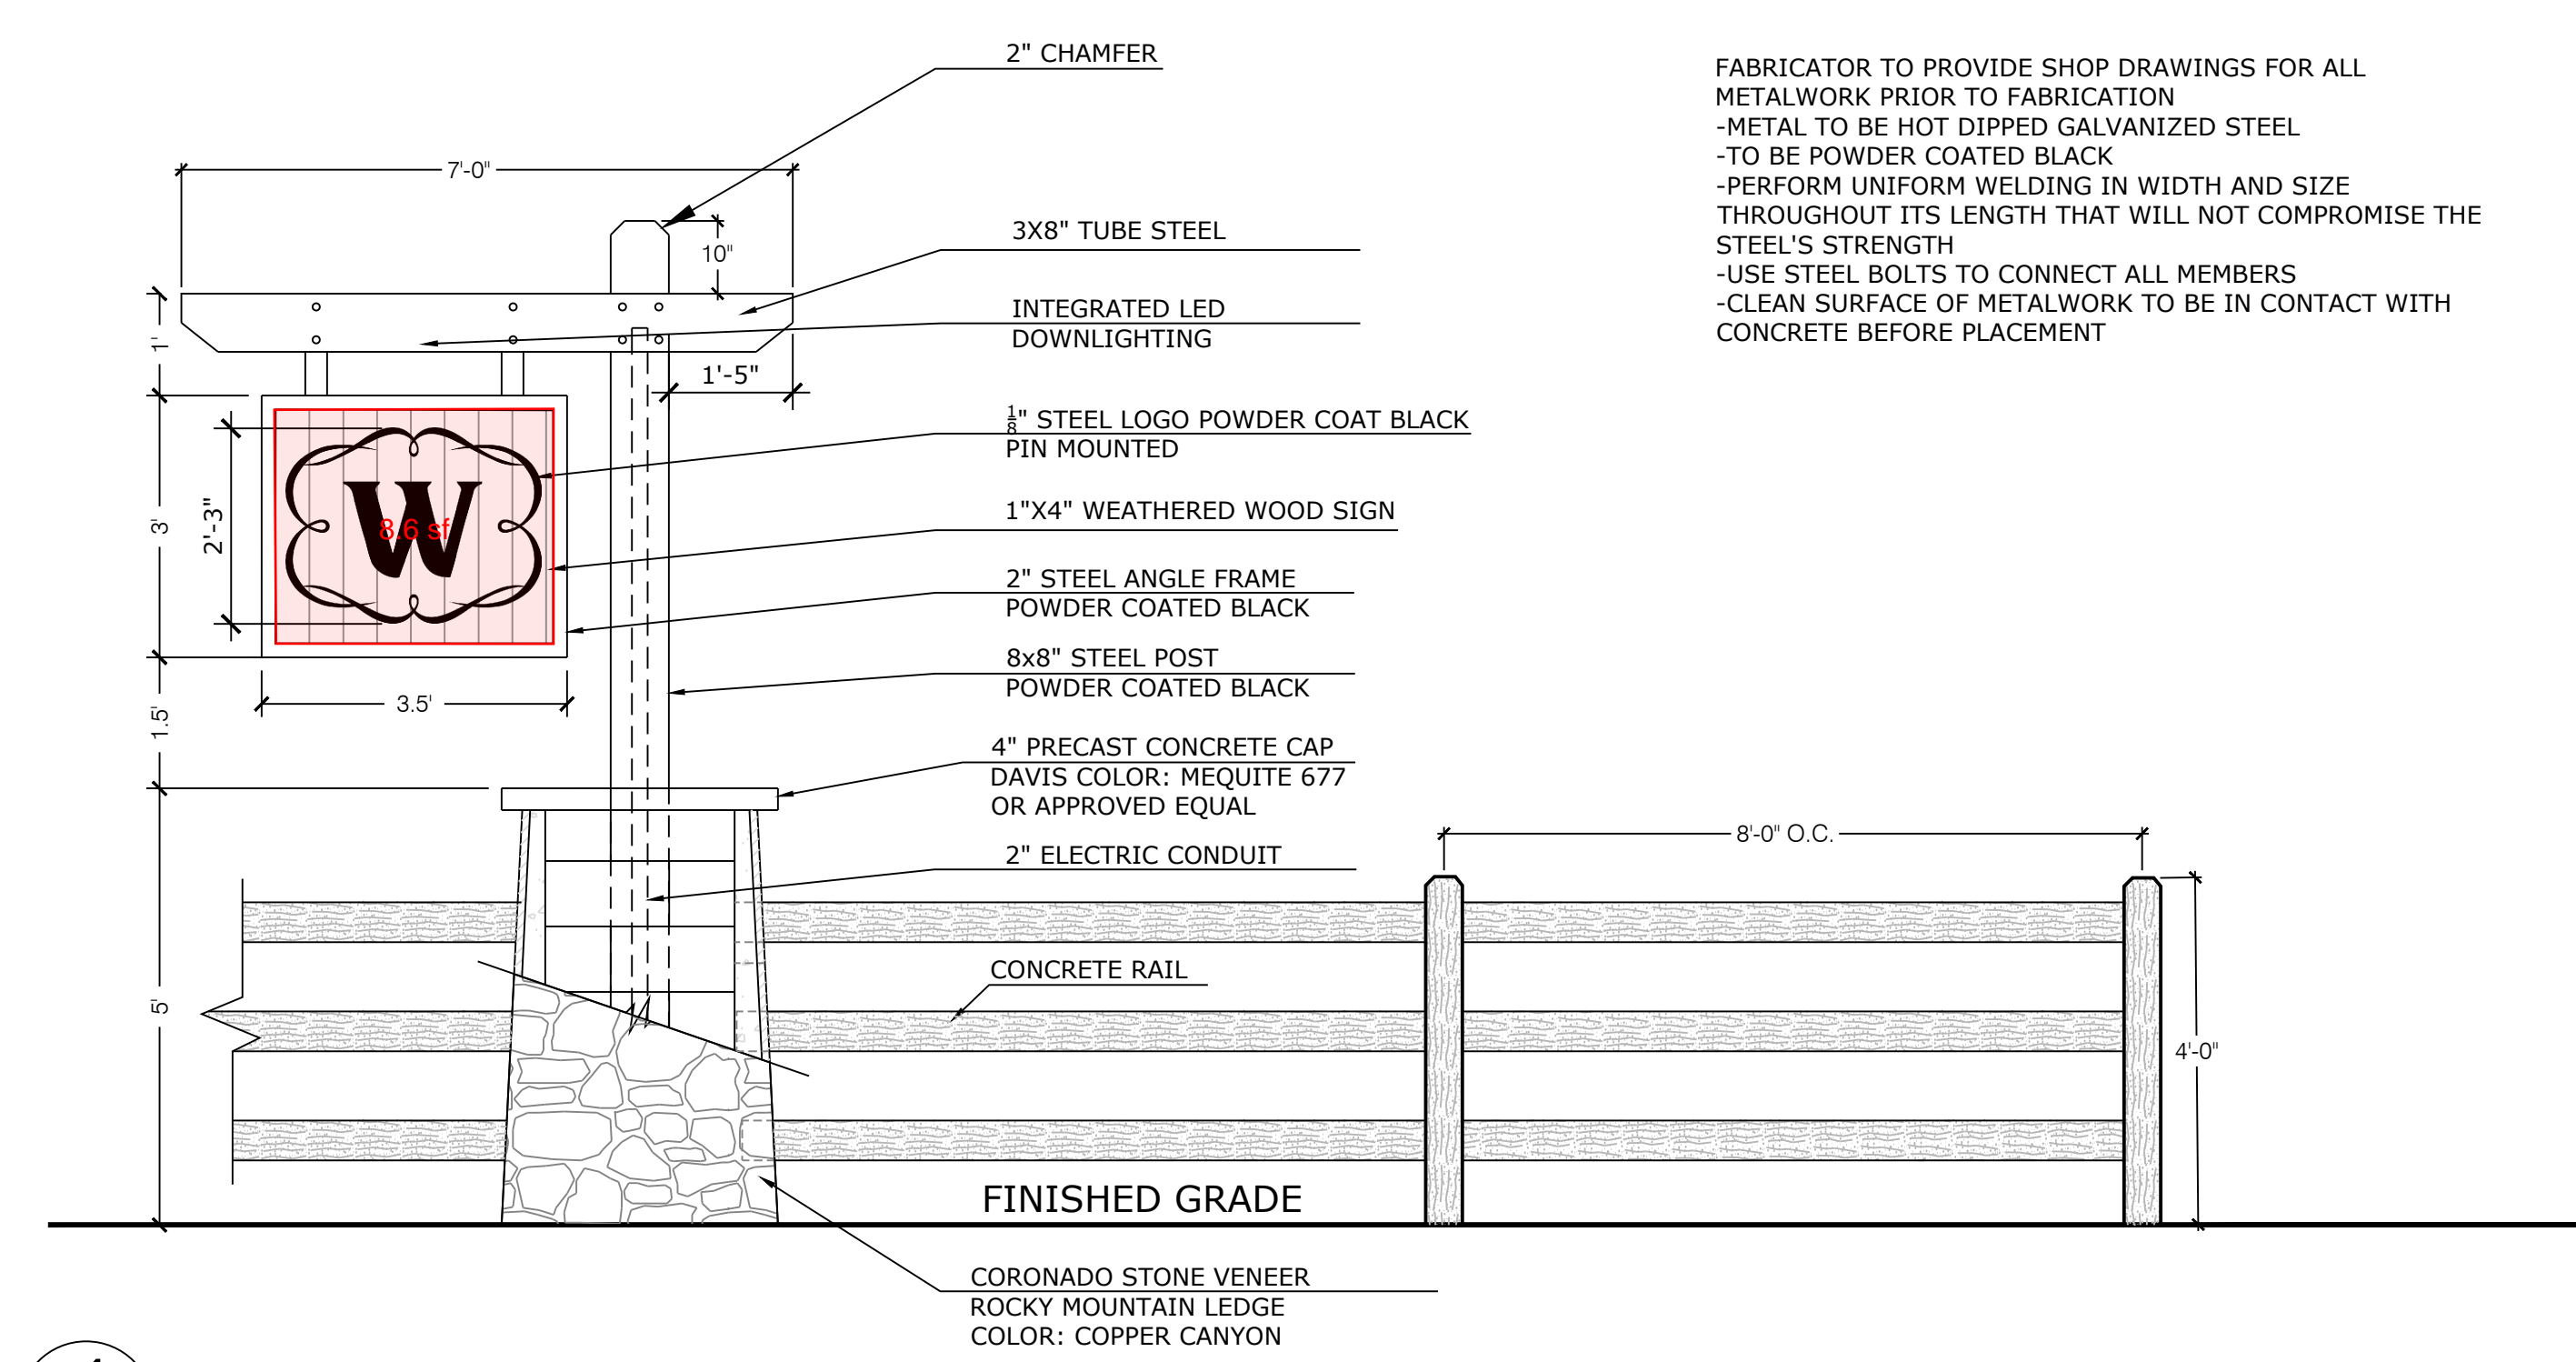

**4** SECONDARY SIGN  
**L3** FRONT ELEVATION/SECTION  
 SCALE: 1/2" = 1'-0"

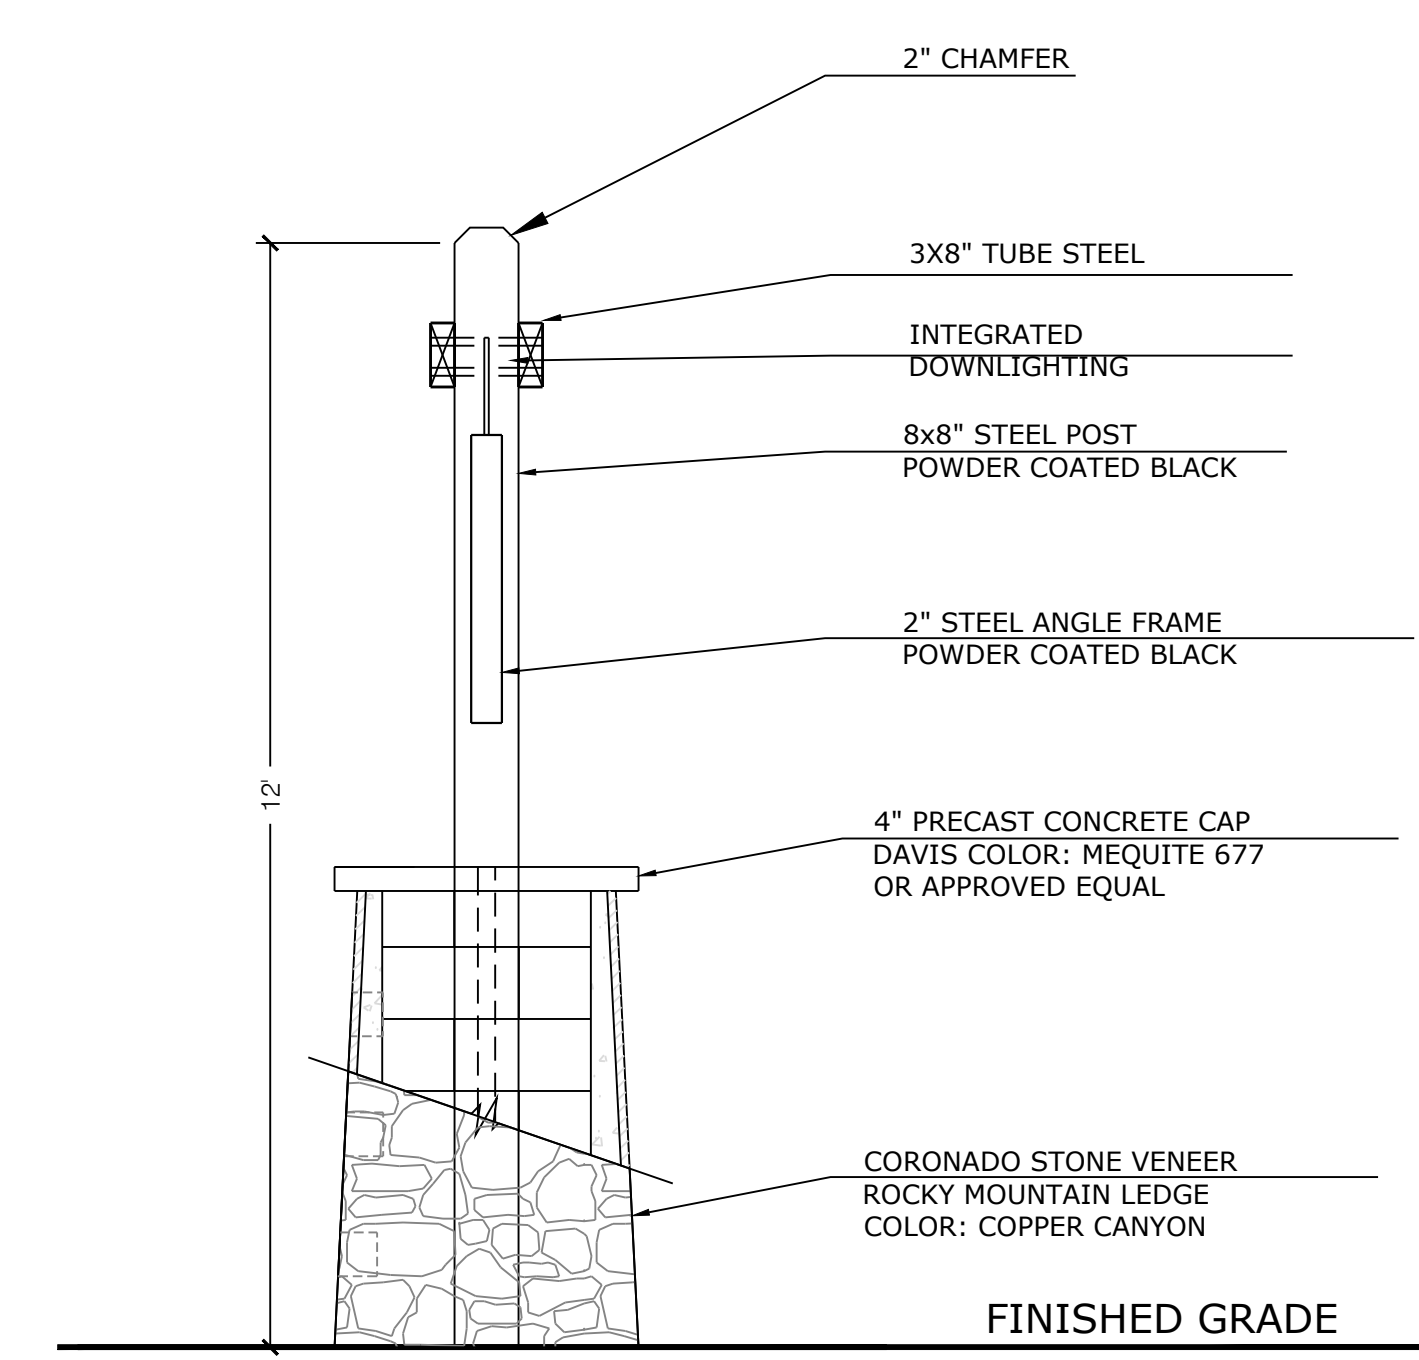

**5** SECONDARY SIGN  
**L3** SIDE ELEVATION/SECTION  
 SCALE: 1/2" = 1'-0"

FABRICATOR TO PROVIDE SHOP DRAWINGS FOR ALL METALWORK PRIOR TO FABRICATION  
 -METAL TO BE HOT DIPPED GALVANIZED STEEL  
 -TO BE POWDER COATED BLACK  
 -PERFORM UNIFORM WELDING IN WIDTH AND SIZE THROUGHOUT ITS LENGTH THAT WILL NOT COMPROMISE THE STEEL'S STRENGTH  
 -USE STEEL BOLTS TO CONNECT ALL MEMBERS  
 -CLEAN SURFACE OF METALWORK TO BE IN CONTACT WITH CONCRETE BEFORE PLACEMENT

NOTES:  
 1. AVAILABLE FROM DERKSEN FENCING: (719) 309-6513.  
 2. CONTRACTOR TO PROVIDE COLORED SAMPLE TO BE REVIEWED BY LANDSCAPE ARCHITECT AND OWNER.

**WINSOME**  
 ENTRY MONUMENTS

PROJECT INFO	DATE:	A. BARLOW
	PROJECT MGR:	B. SWENSON
	PREPARED BY:	

**SIGN PERMIT SET**

DATE:	BY:	DESCRIPTION:

**SECONDARY SIGN DETAILS**

**L3**  
 4 OF 4