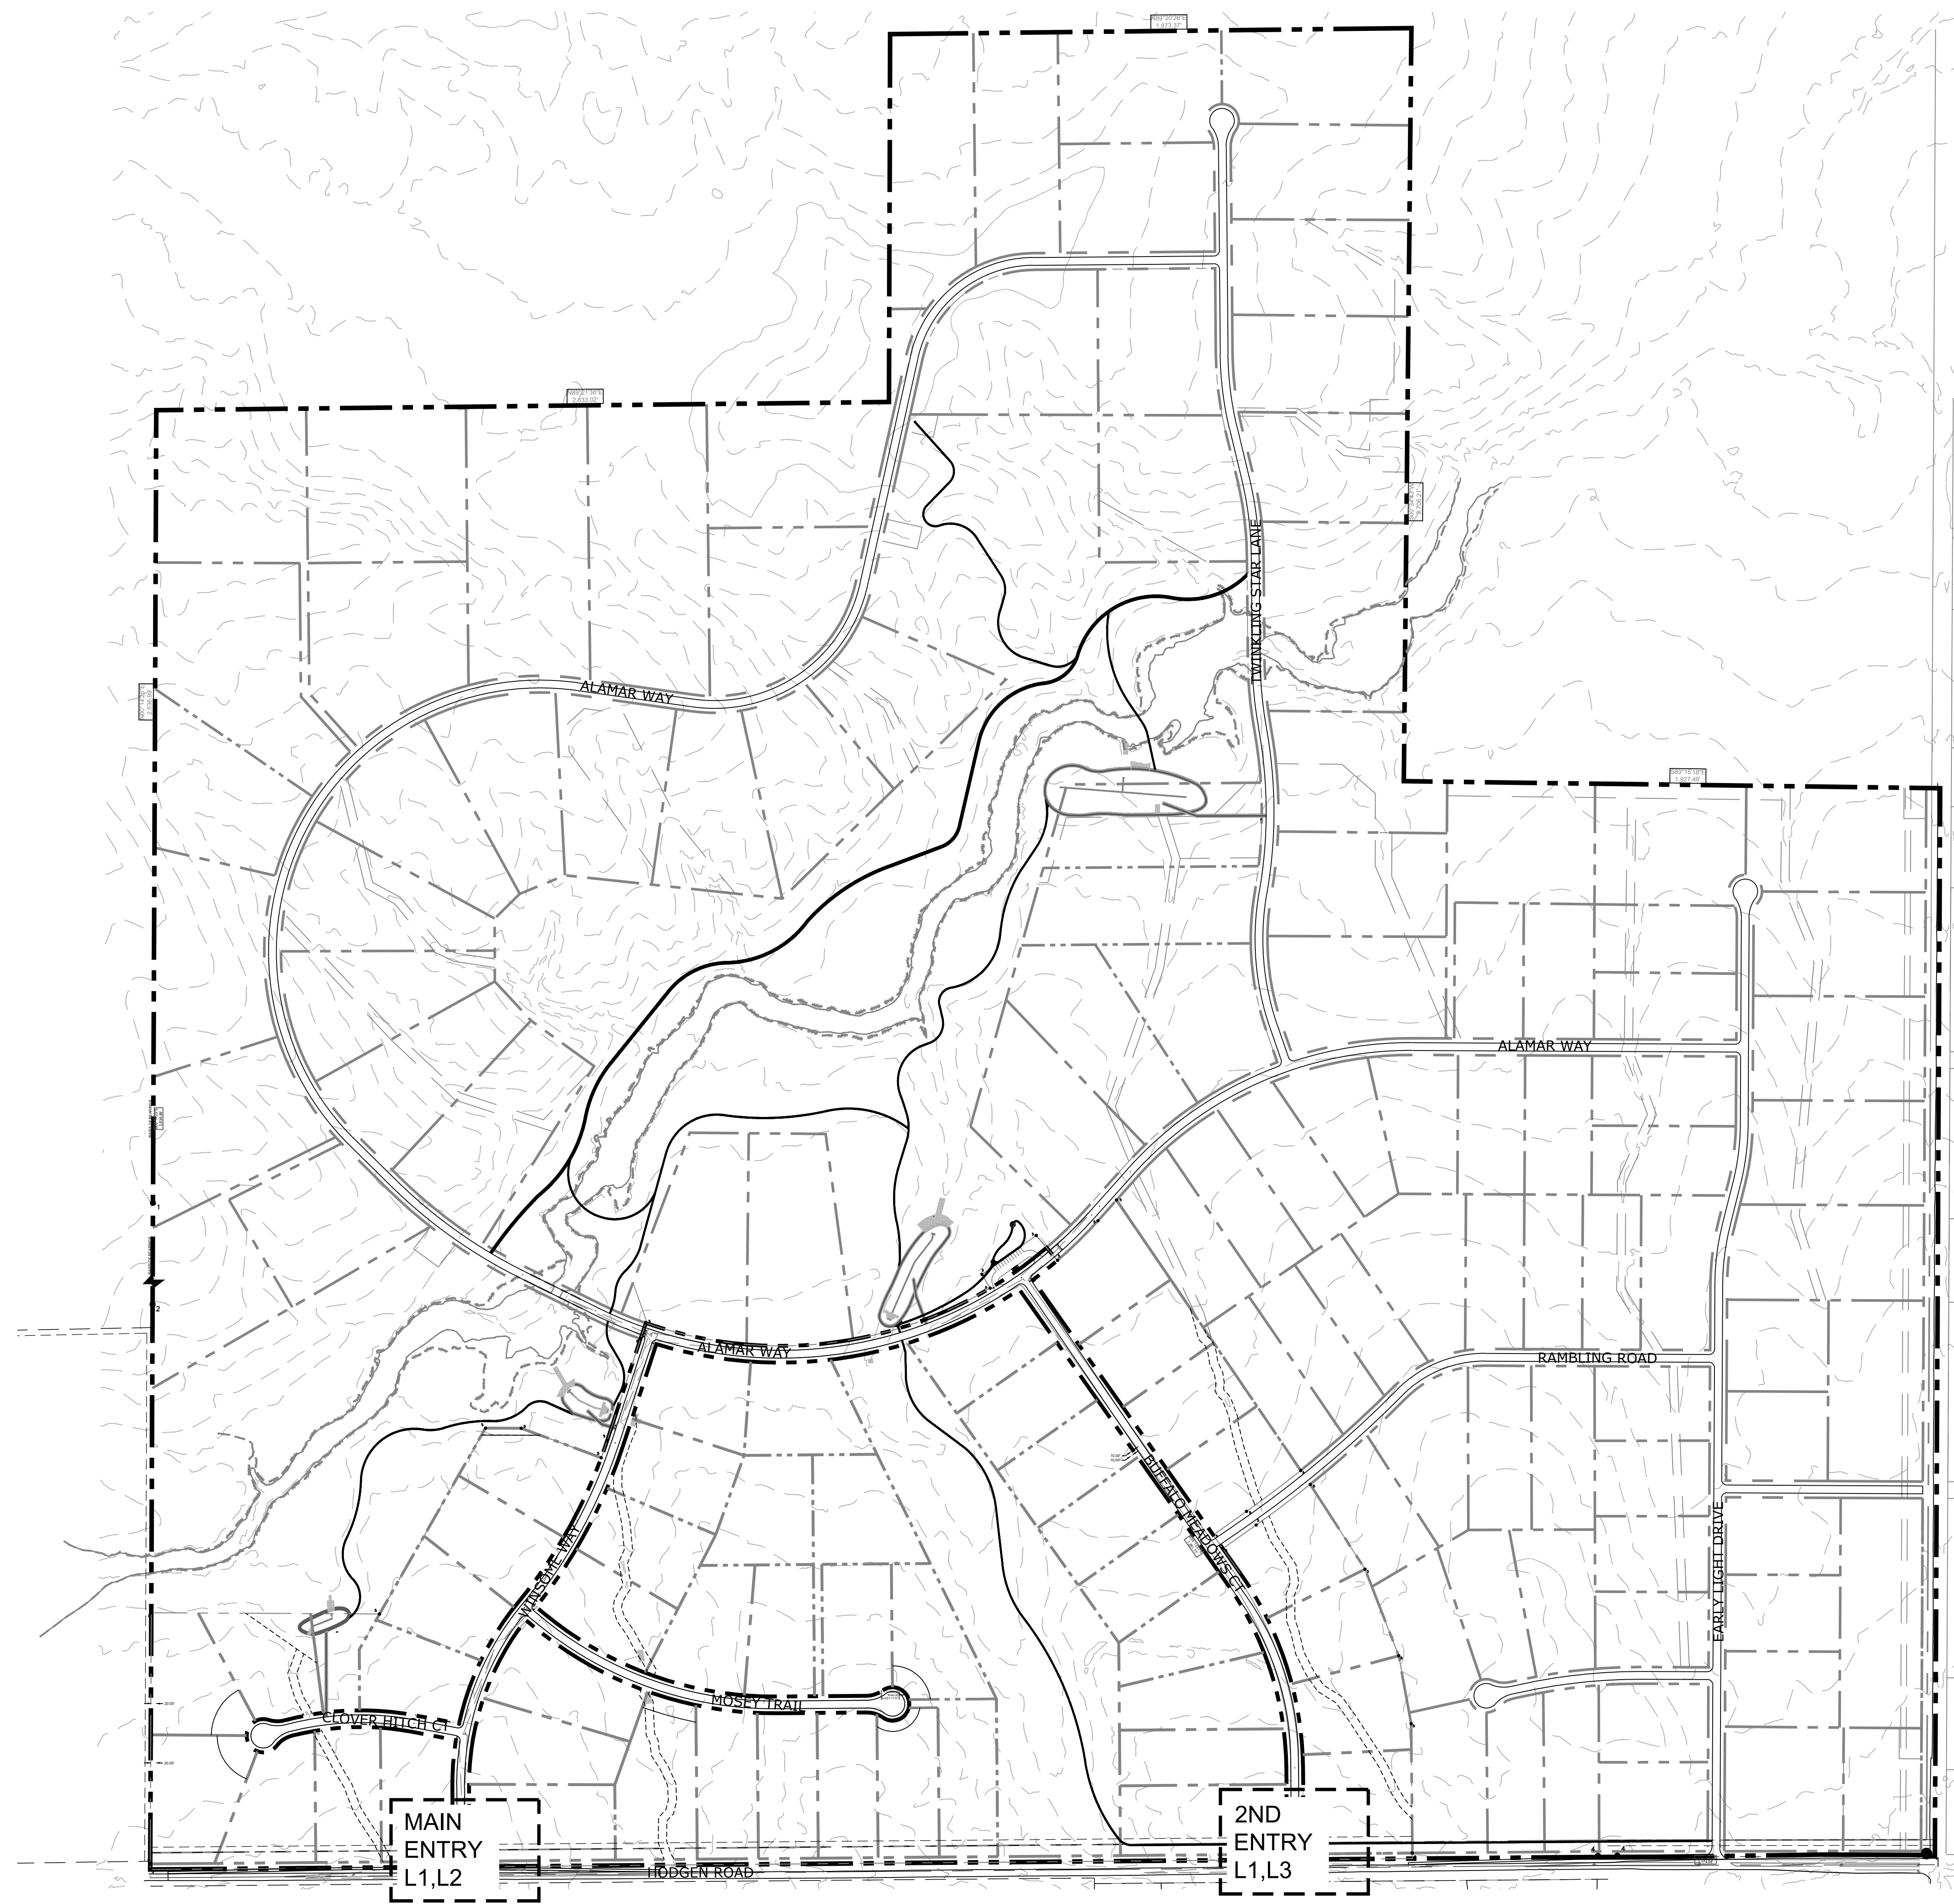


**Approved**  
By: John Green  
Date: 12/22/2020  
El Paso County Planning & Community Development

**WINSOME**  
ENTRY MONUMENTS

DATE: 12/17/2020  
PROJECT MGR: A. BARLOW  
PREPARED BY: B. SWENSON

**SIGN PERMIT SET**

DATE	BY	DESCRIPTION

**COVER**

**SHEET INDEX**


Sheet C:	Cover Sheet
Sheet L1:	Layout Plans
Sheet L2:	Main Entry Details
Sheet L3:	Secondary Entry Details

**C**  
1 OF 4


P:\Pro Terra\McCune Ranch\Drawings\1-Arch\Site Details\Winsome\_SiteDetails\_CD's\_11-18-2020.dwg [SignCover] 12/22/2020 6:25:48 PM bswenson

PLANNER / LANDSCAPE ARCHITECT

ASSOCIATION WITH

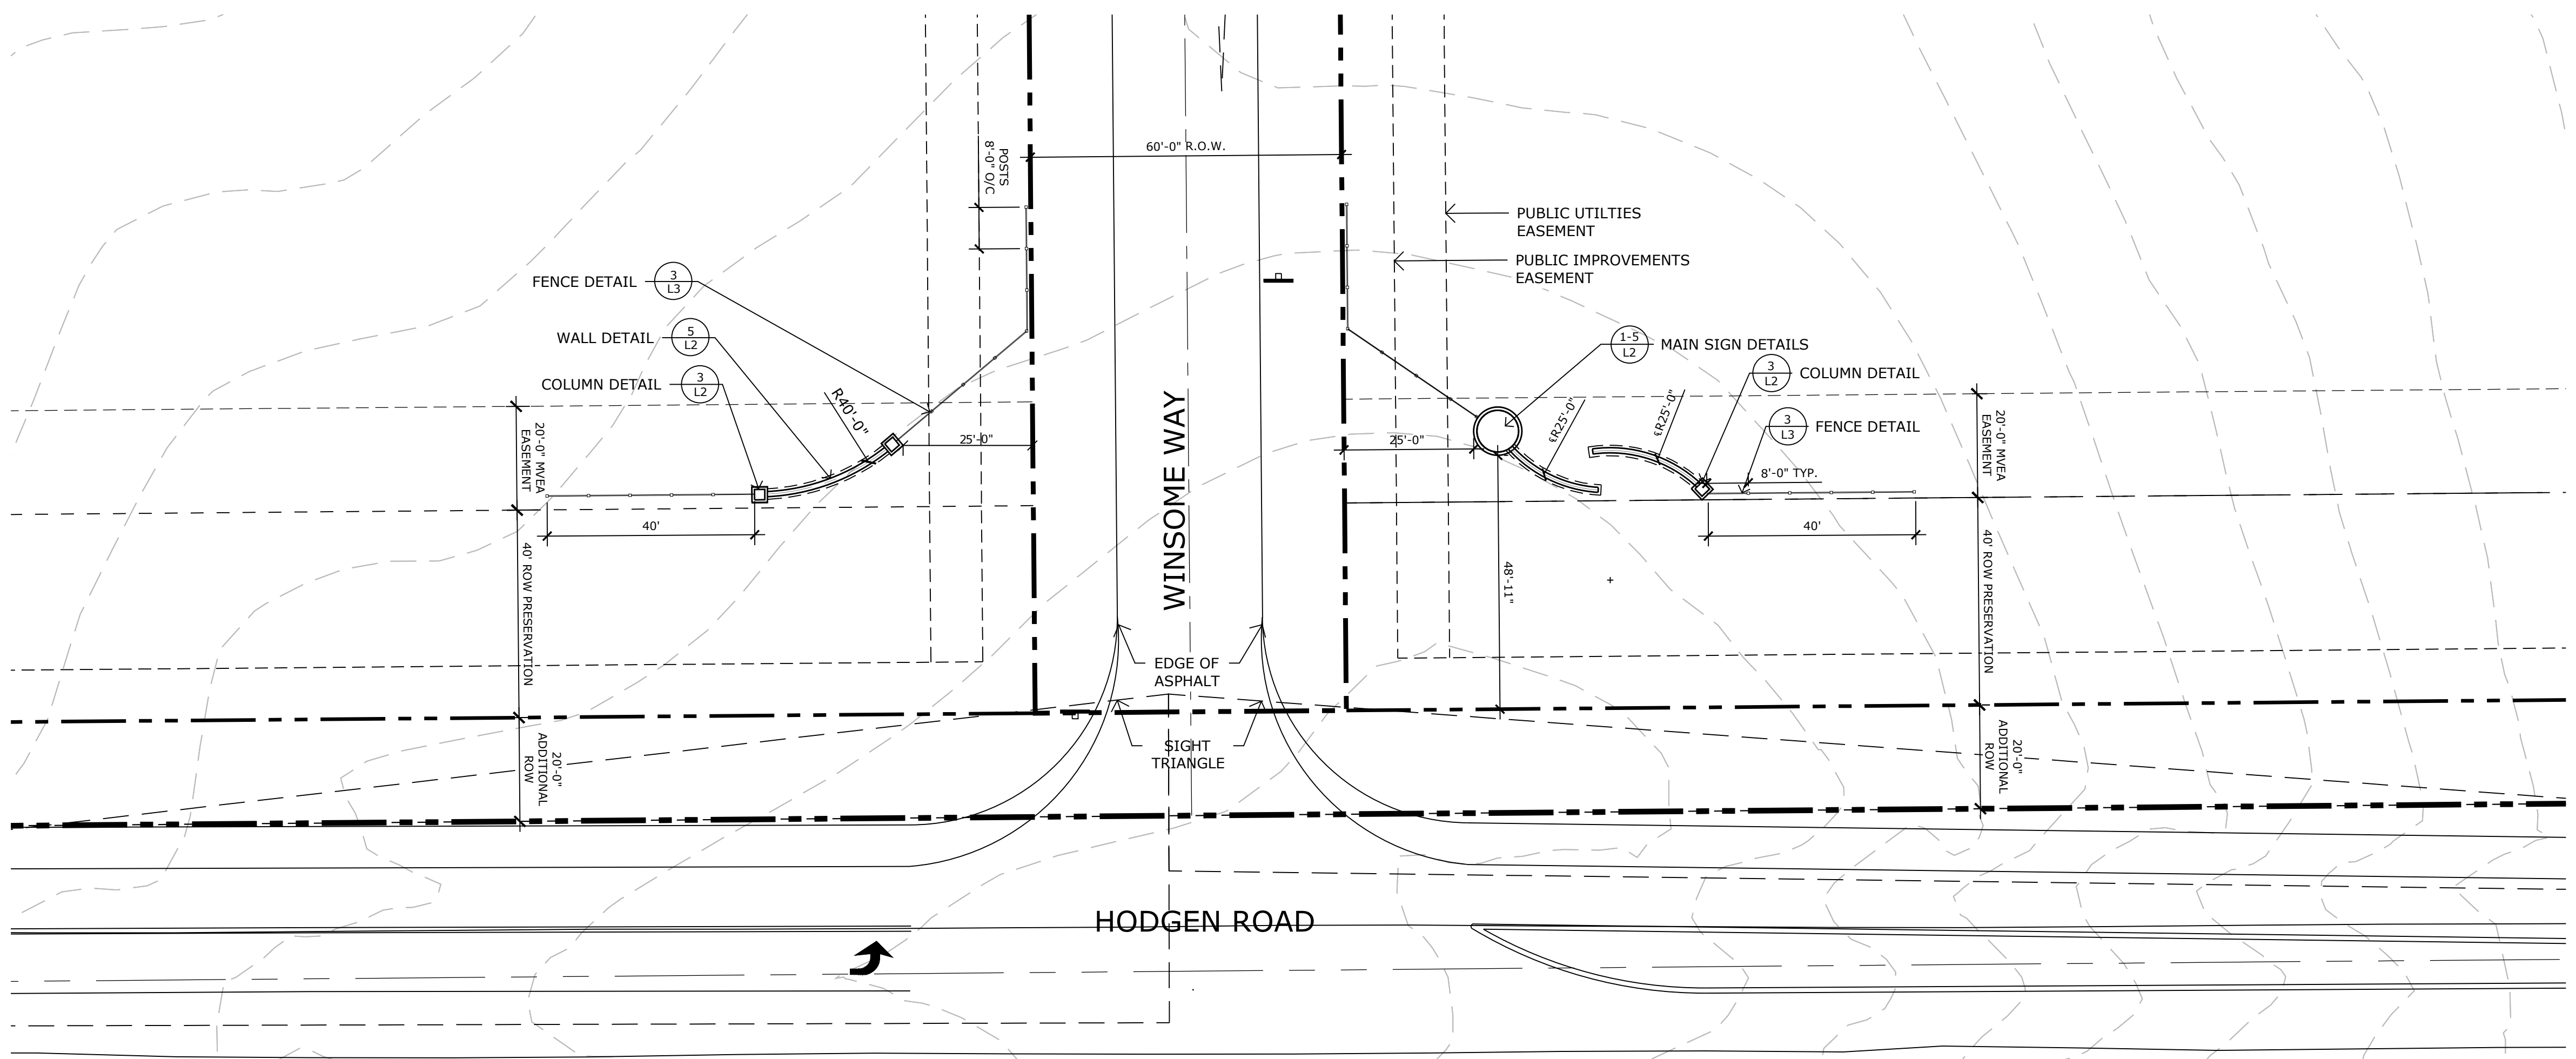

**1** WINSOME MAIN ENTRY SIGN  
**L1** LAYOUT PLAN

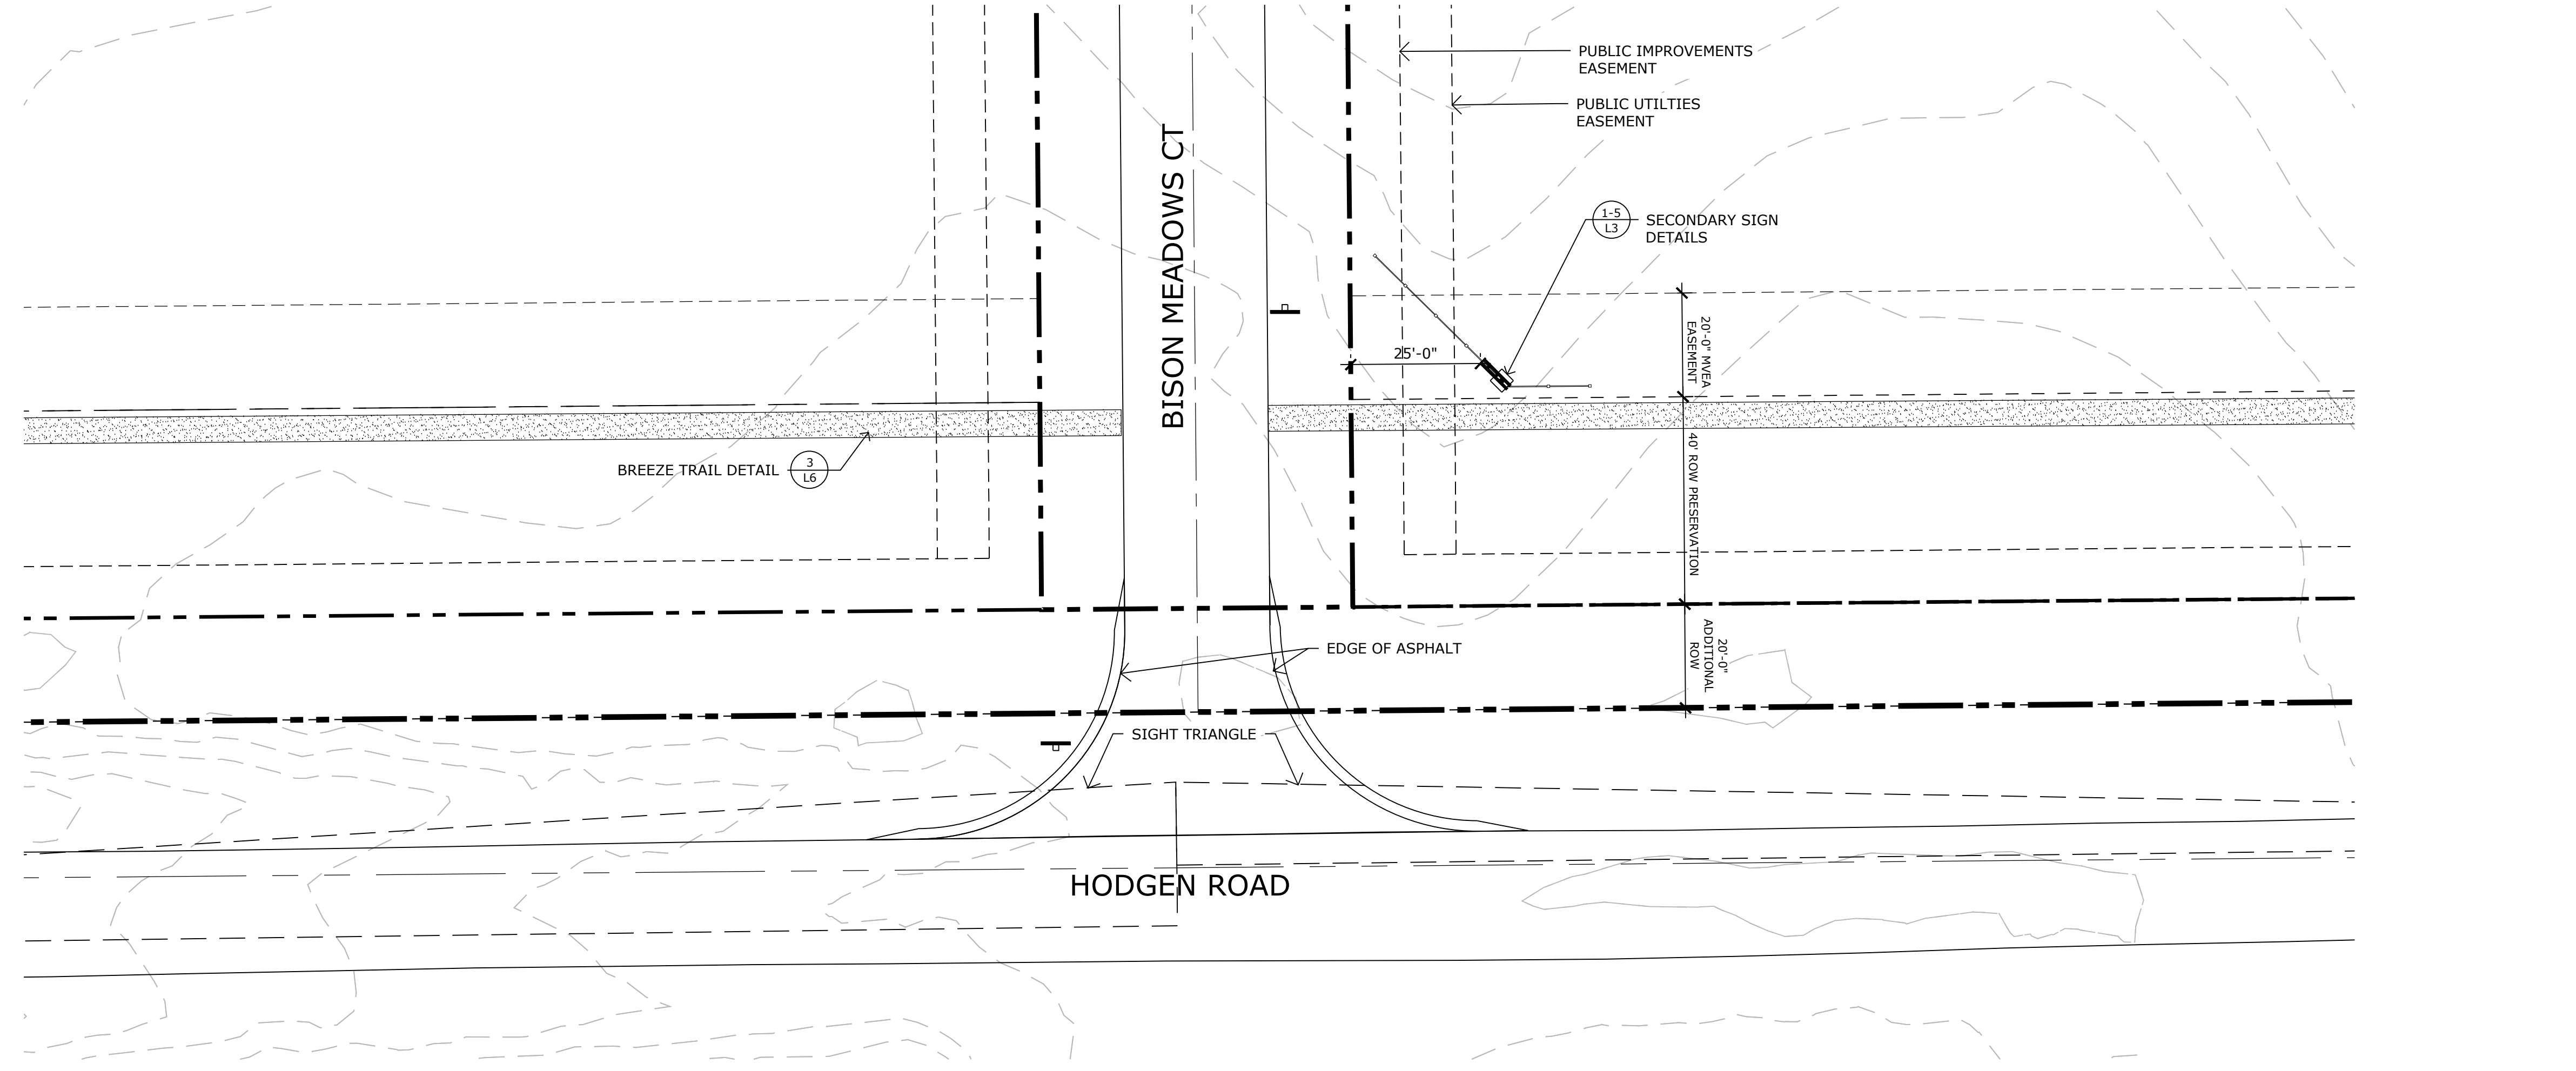

**2** WINSOME SECONDARY ENTRY SIGN  
**L1** LAYOUT PLAN

**WINSOME**  
**ENTRY MONUMENTS**


PROJECT INFO  
DATE: 12/17/2022  
PROJECT MGR: A. BARLOW  
PREPARED BY: B. SWENSON

**SIGN PERMIT SET**

DATE	BY	DESCRIPTION

**LAYOUT PLANS**

**L1**  
2 OF 4

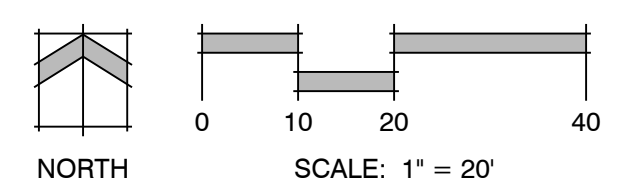

P:\Pro Terra\McCune Ranch\Drawings\Arch\Site Details\Winsome\_SiteDetails\_CD's\_11-18-2022.dwg [LAYOUT\_PLANS] 12/22/2022 7:26:20 AM bswenson

PLANNING / LANDSCAPE ARCHITECT

ASSOCIATION WITH

PROJECT INFO

SCALE

ISSUE INFO

ISSUE / REVISION

SHEET TITLE

SHEET NUMBER

PLANTING


**WINSOME**  
ENTRY MONUMENTS

**SIGN PERMIT SET**


**MAIN ENTRY SIGN DETAILS**

**L2**  
3 OF 4


DATE:	BY:	DESCRIPTION:

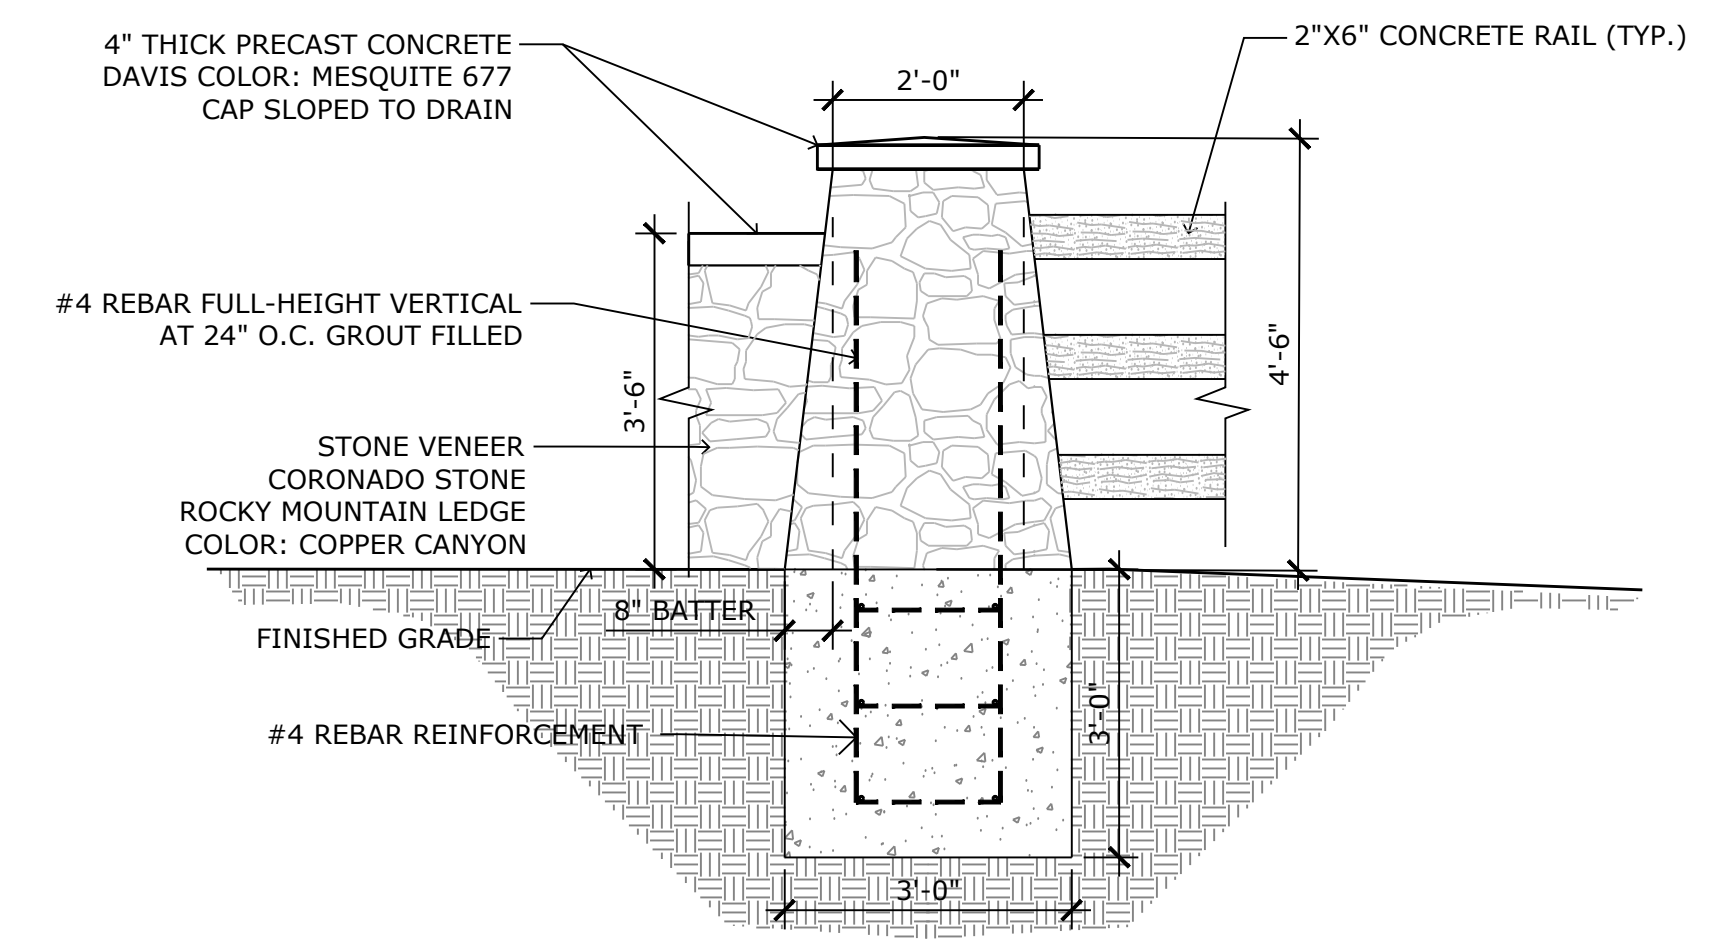


**3 FENCE/WALL COLUMN DETAIL**  
SCALE: 1/2" = 1'-0"

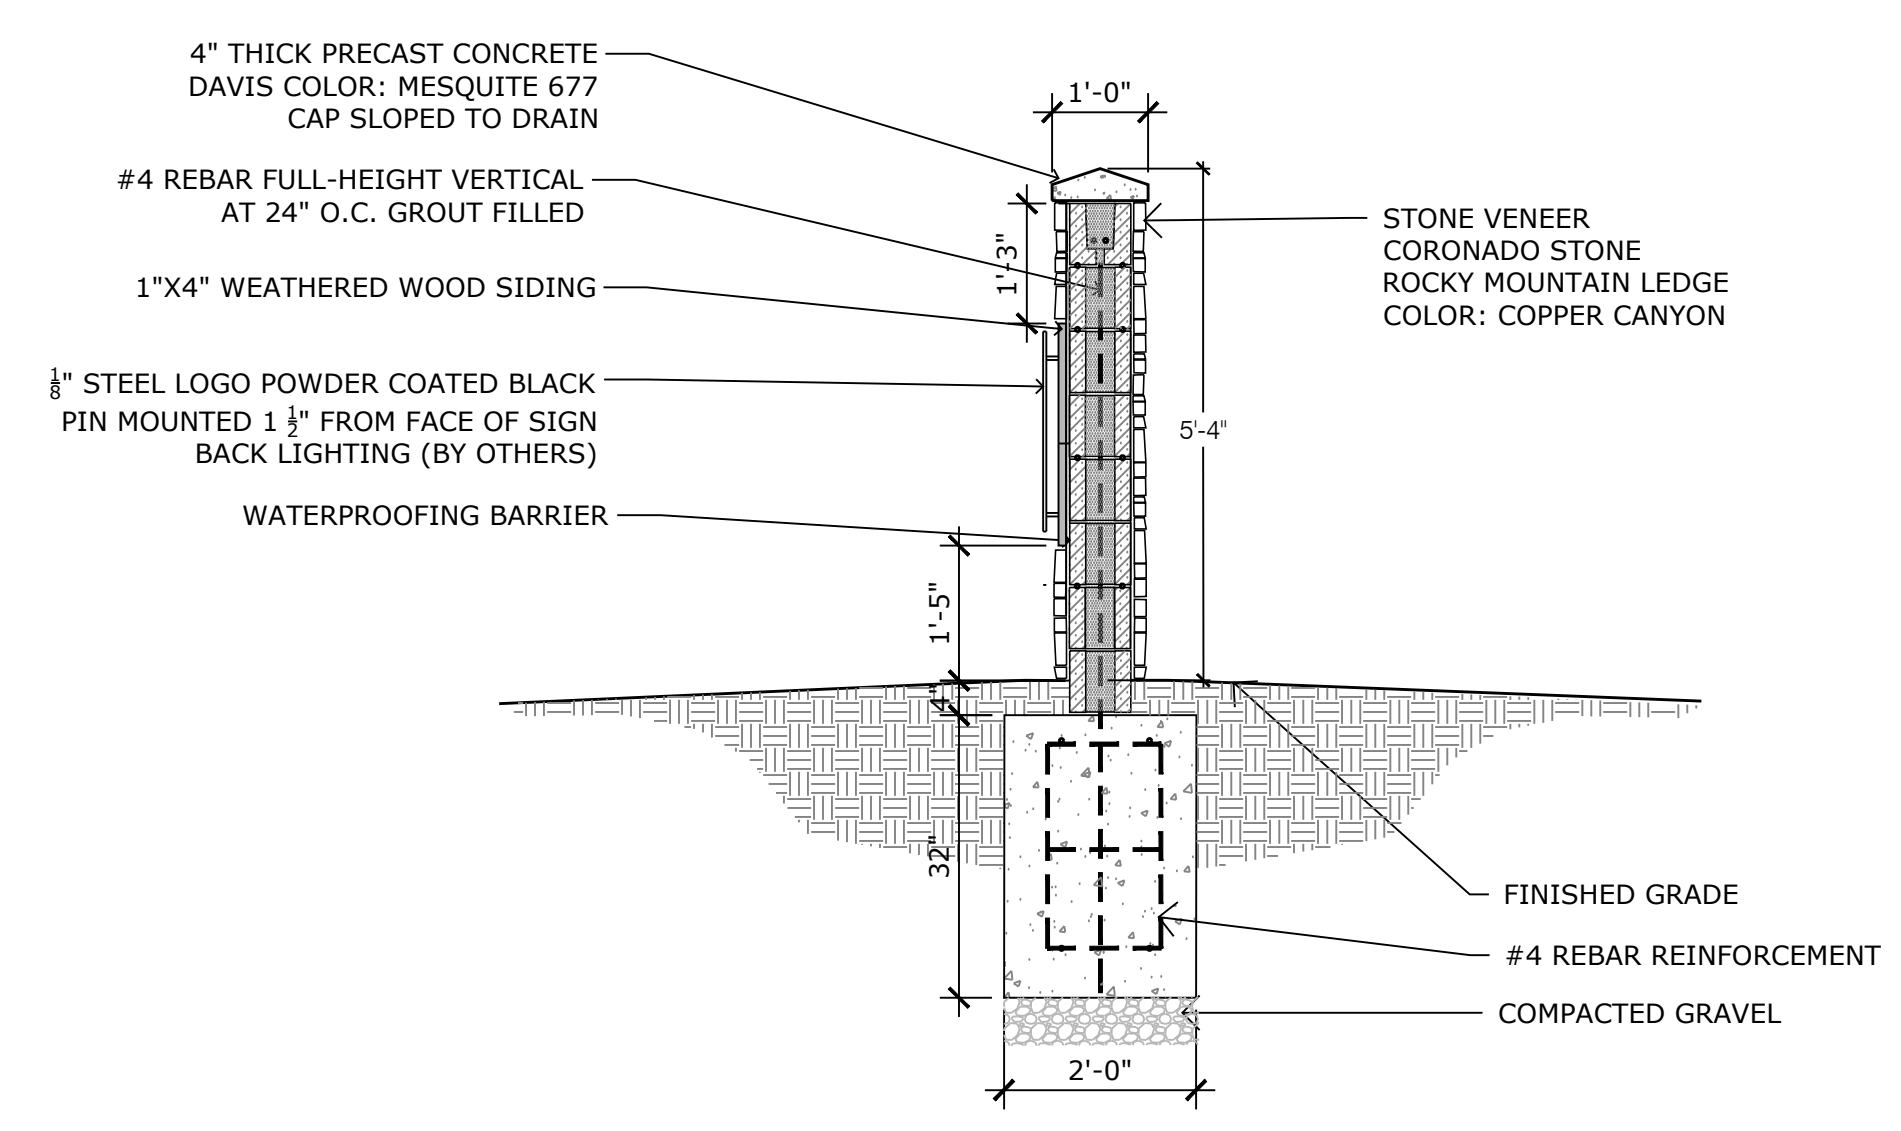


**4 SIGN WALL SECTION**  
SCALE: 1/2" = 1'-0"

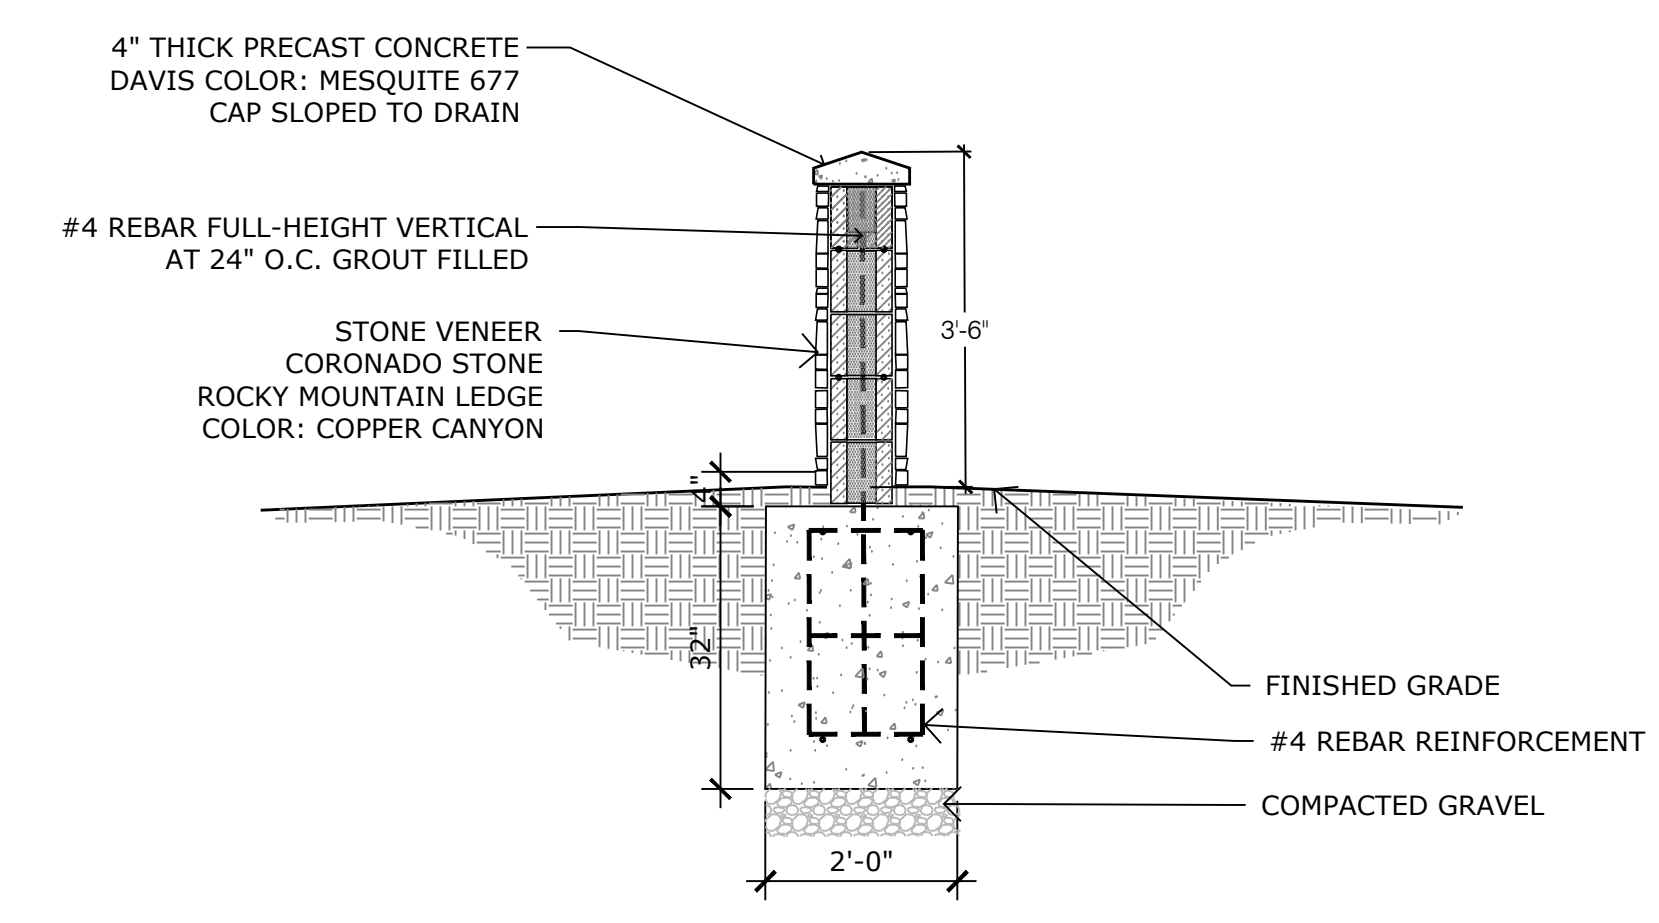

**5 REAR WALL SECTION**  
SCALE: 1/2" = 1'-0"



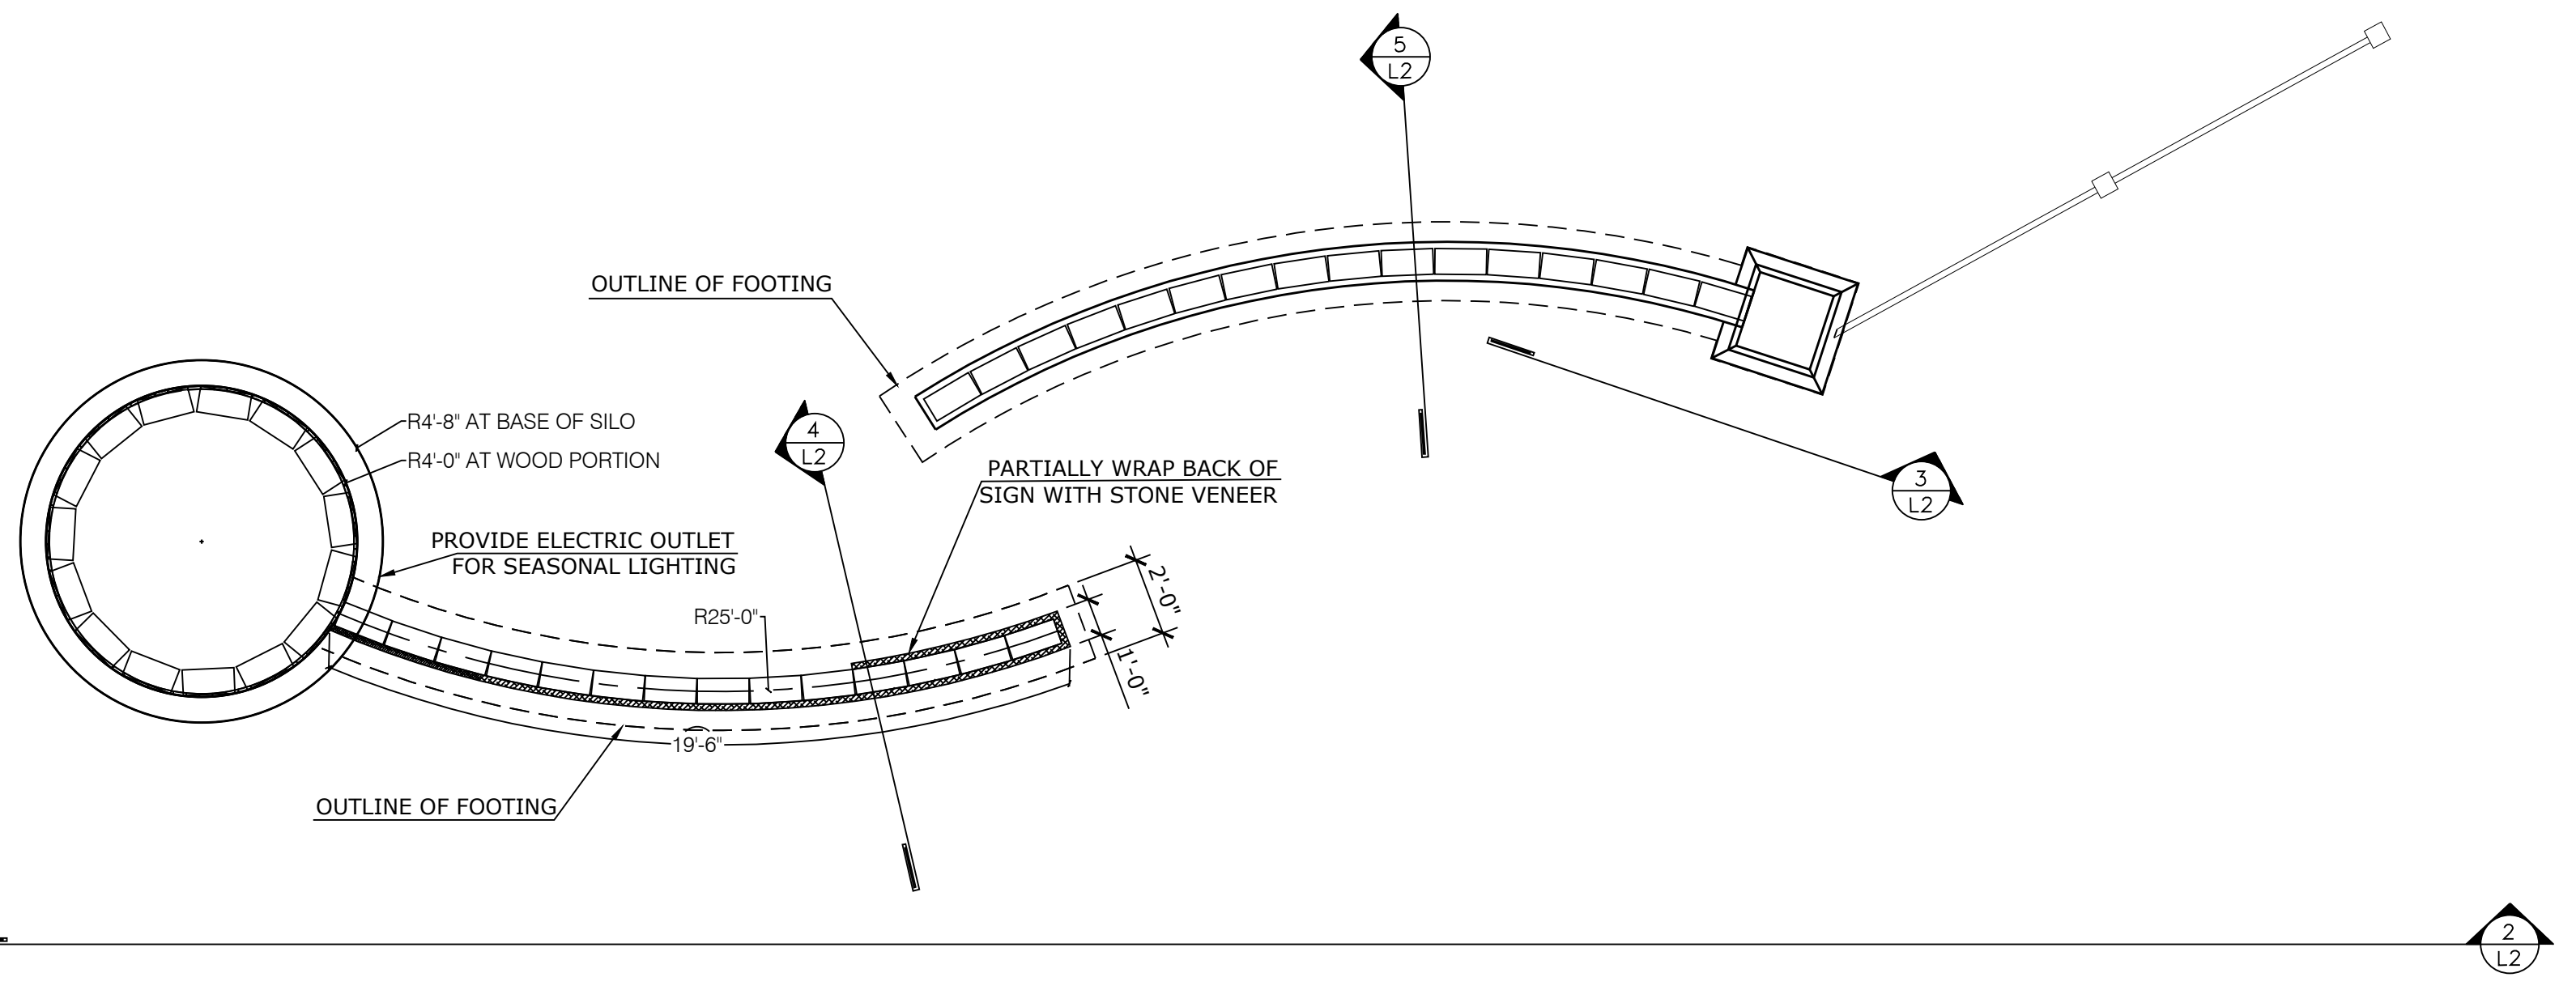


**1 WINSOME MAIN SIGN PLAN**  
SCALE: 1/4" = 1'-0"

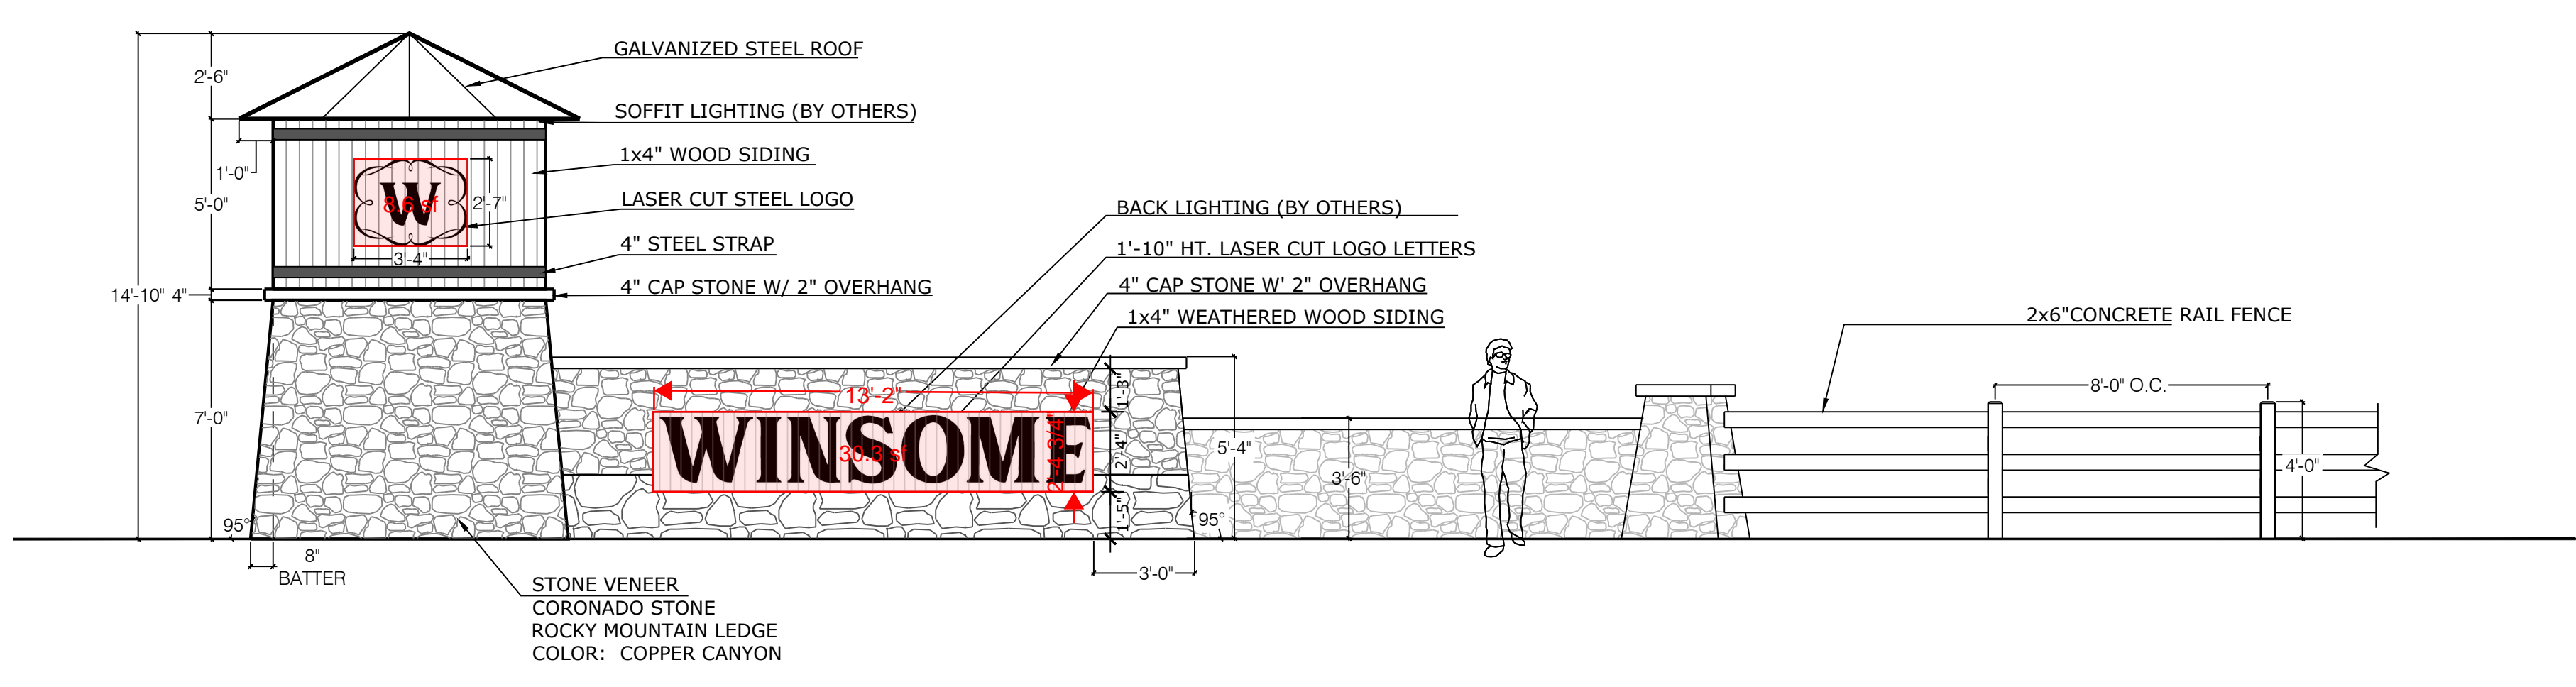

**2 WINSOME MAIN SIGN FRONT ELEVATION**  
SCALE: 1/4" = 1'-0"



P:\Pro Terra\McCune Ranch\Drawings\Site Details\Winsome\_SiteDetails\_CD's\_11-18-2020.dwg (MAIN\_SIGN) 12/2/2020 10:09:46 PM bswenson

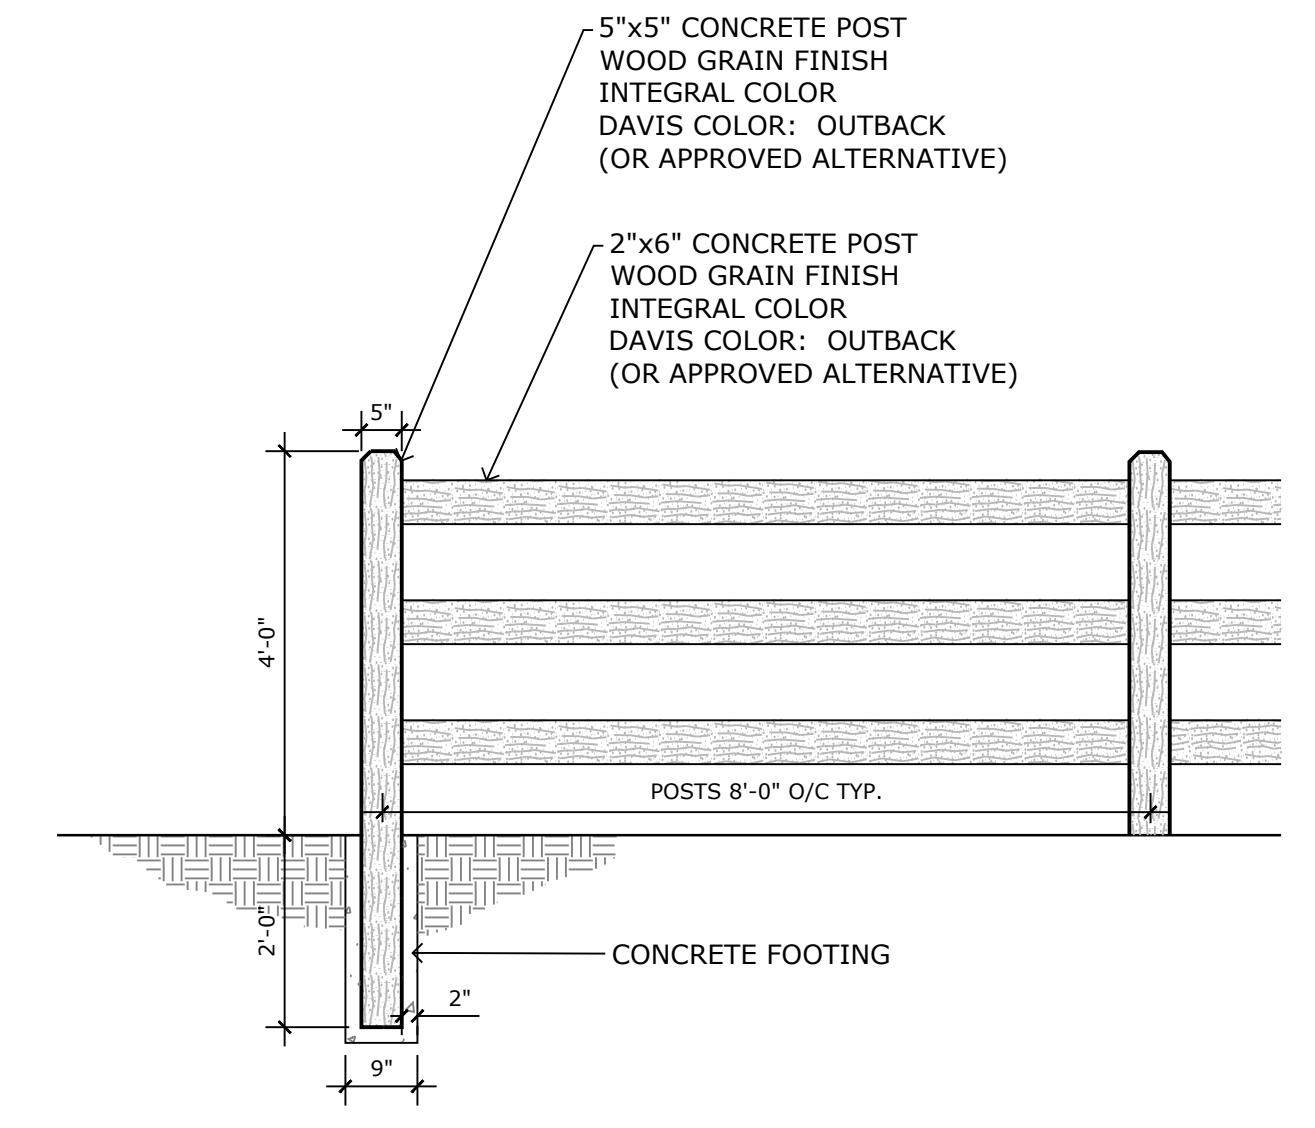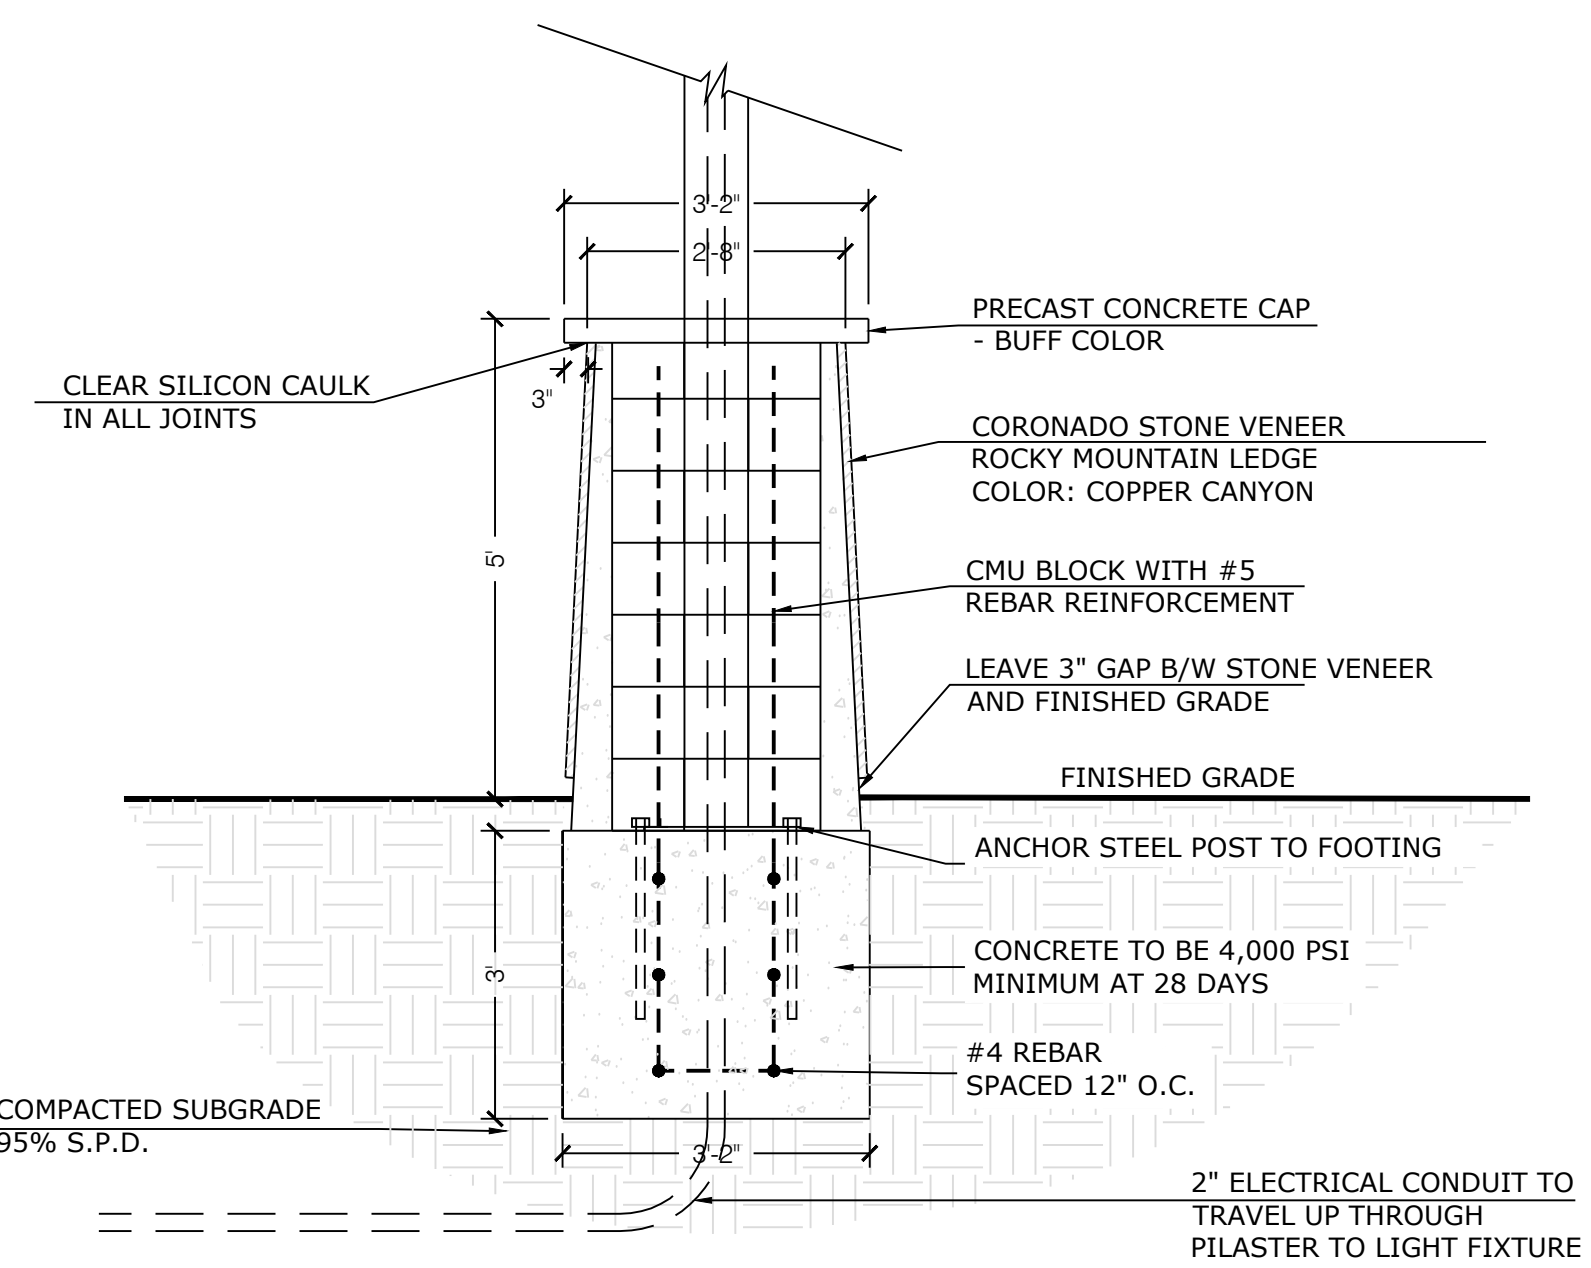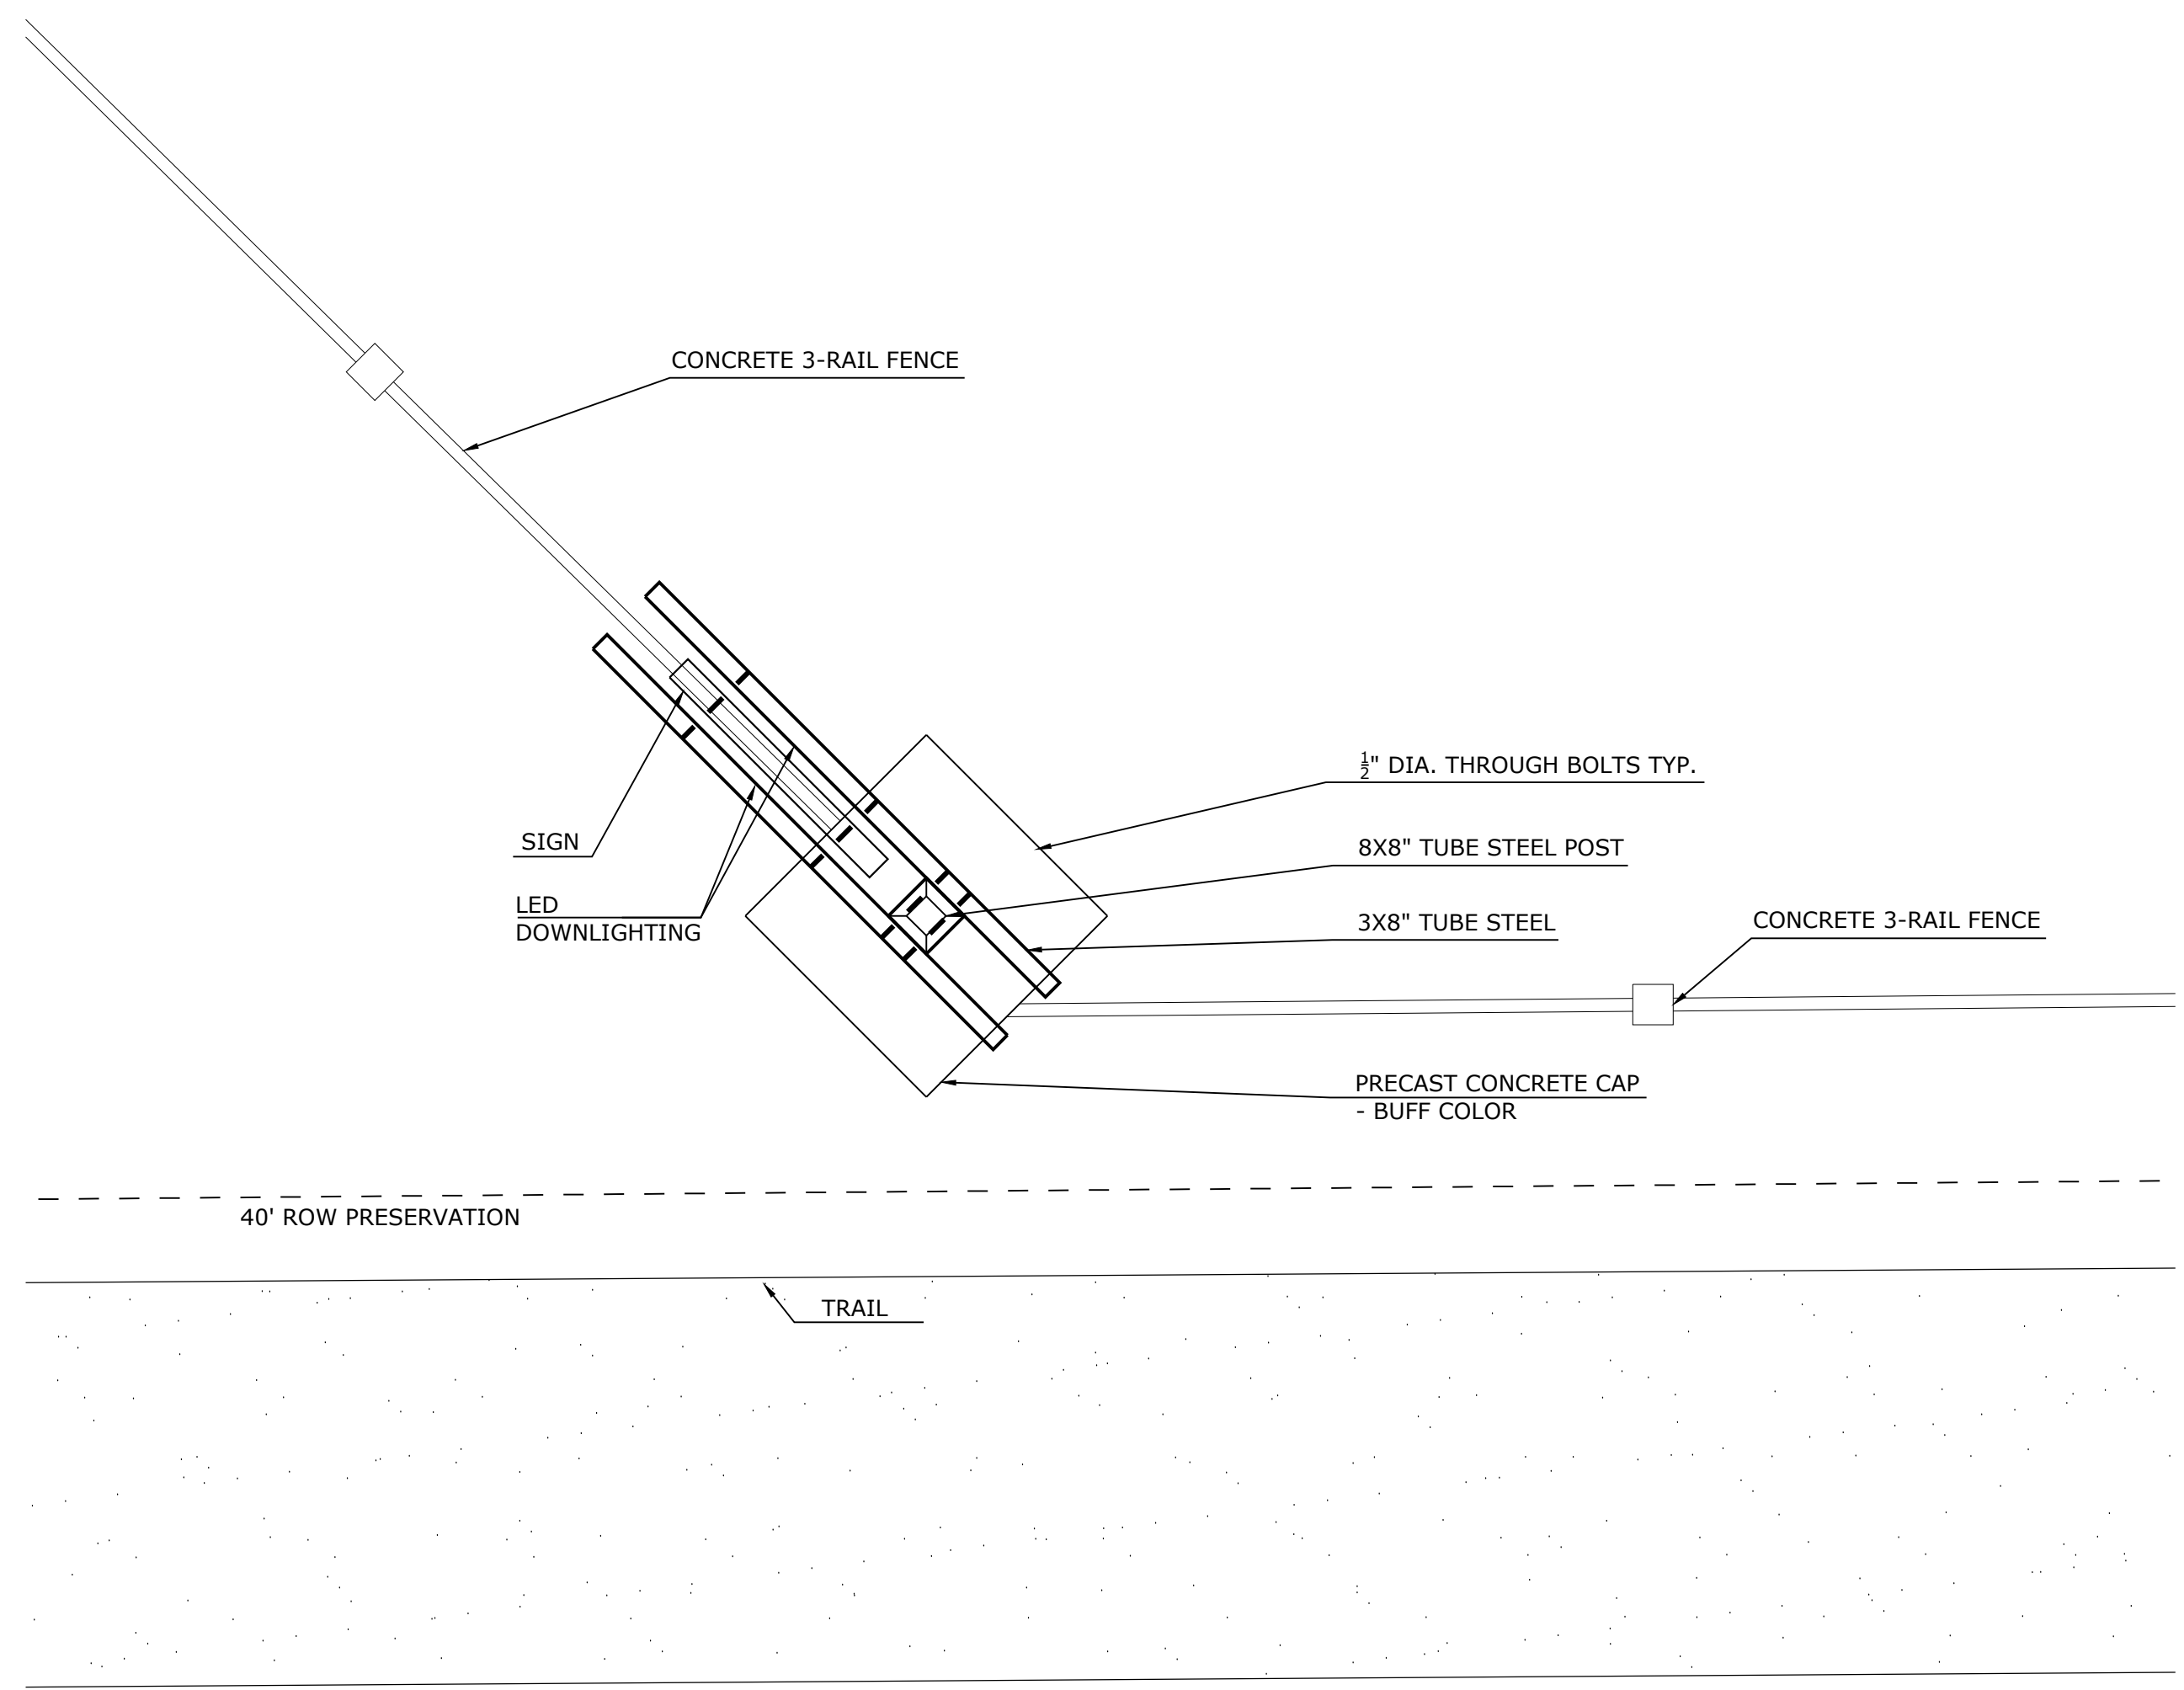

**1** WINSOME SECONDARY SIGN  
**L3** PLAN  
SCALE: 1/2" = 1'-0"

**2** WINSOME SECONDARY SIGN  
**L3** FOOTING DETAIL  
SCALE: 1/2" = 1'-0"

**3** CONCRETE FENCE DETAIL  
**L3** SCALE: 1/2" = 1'-0"

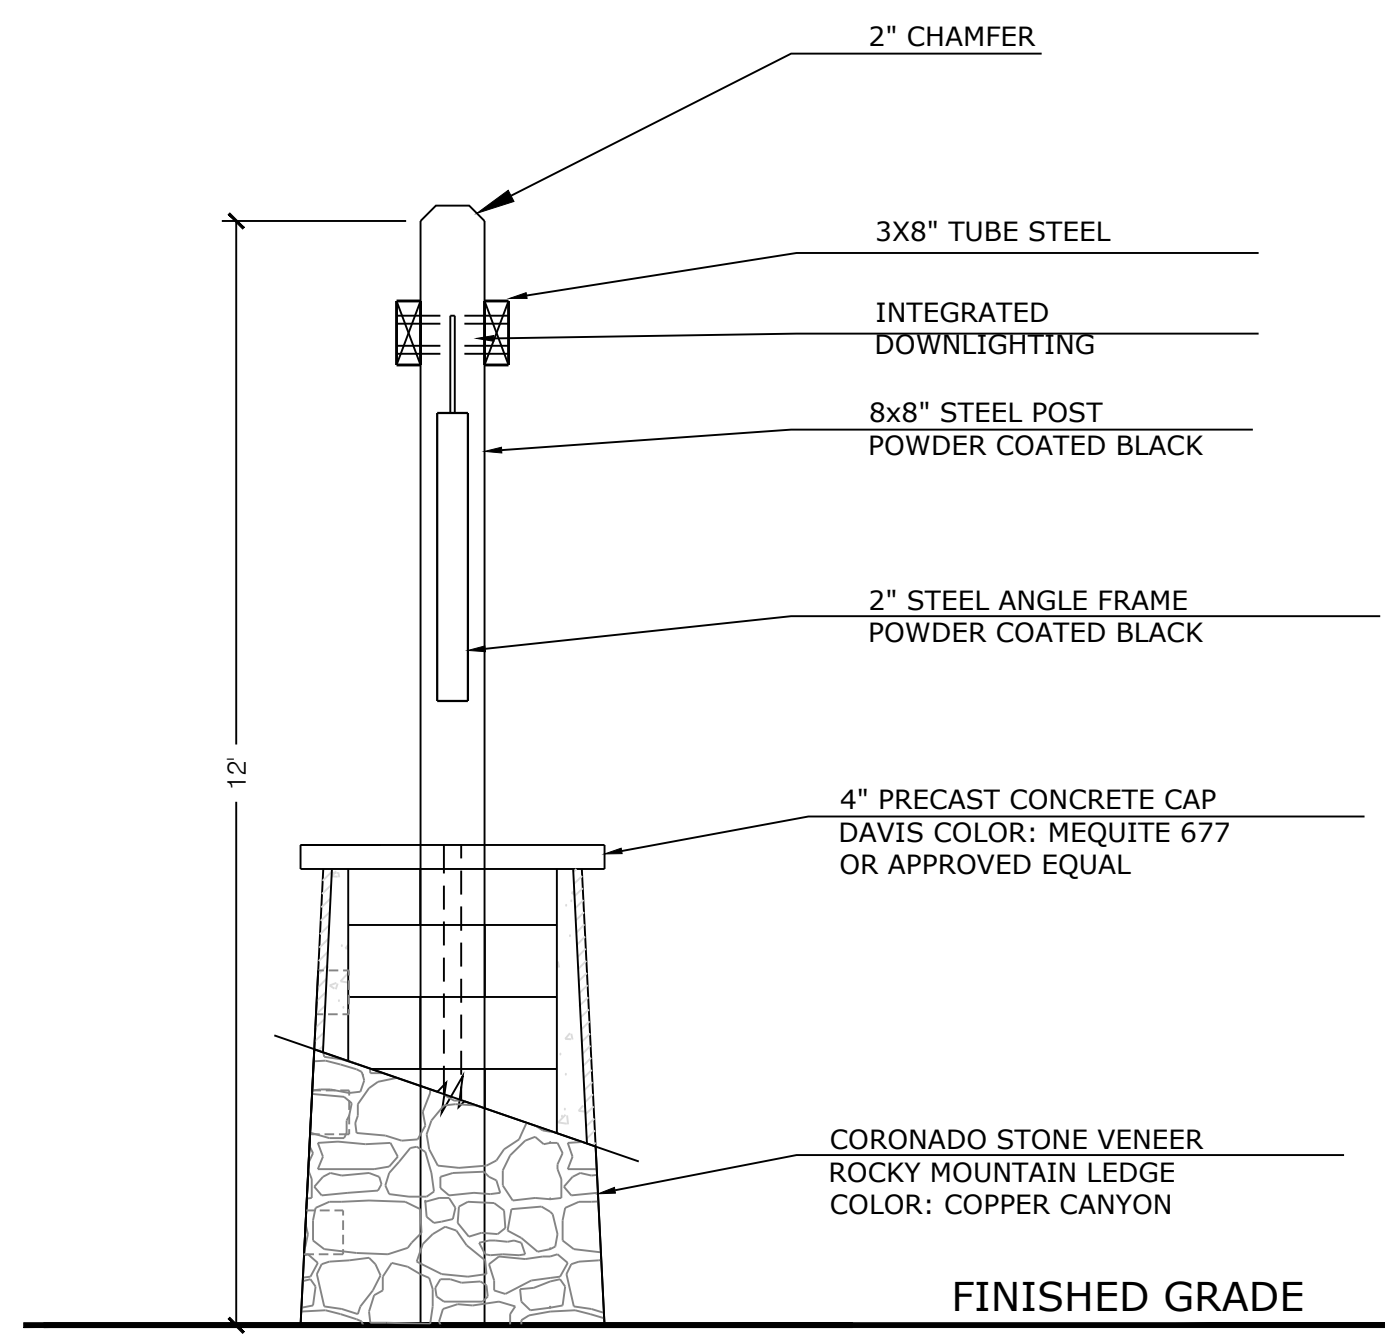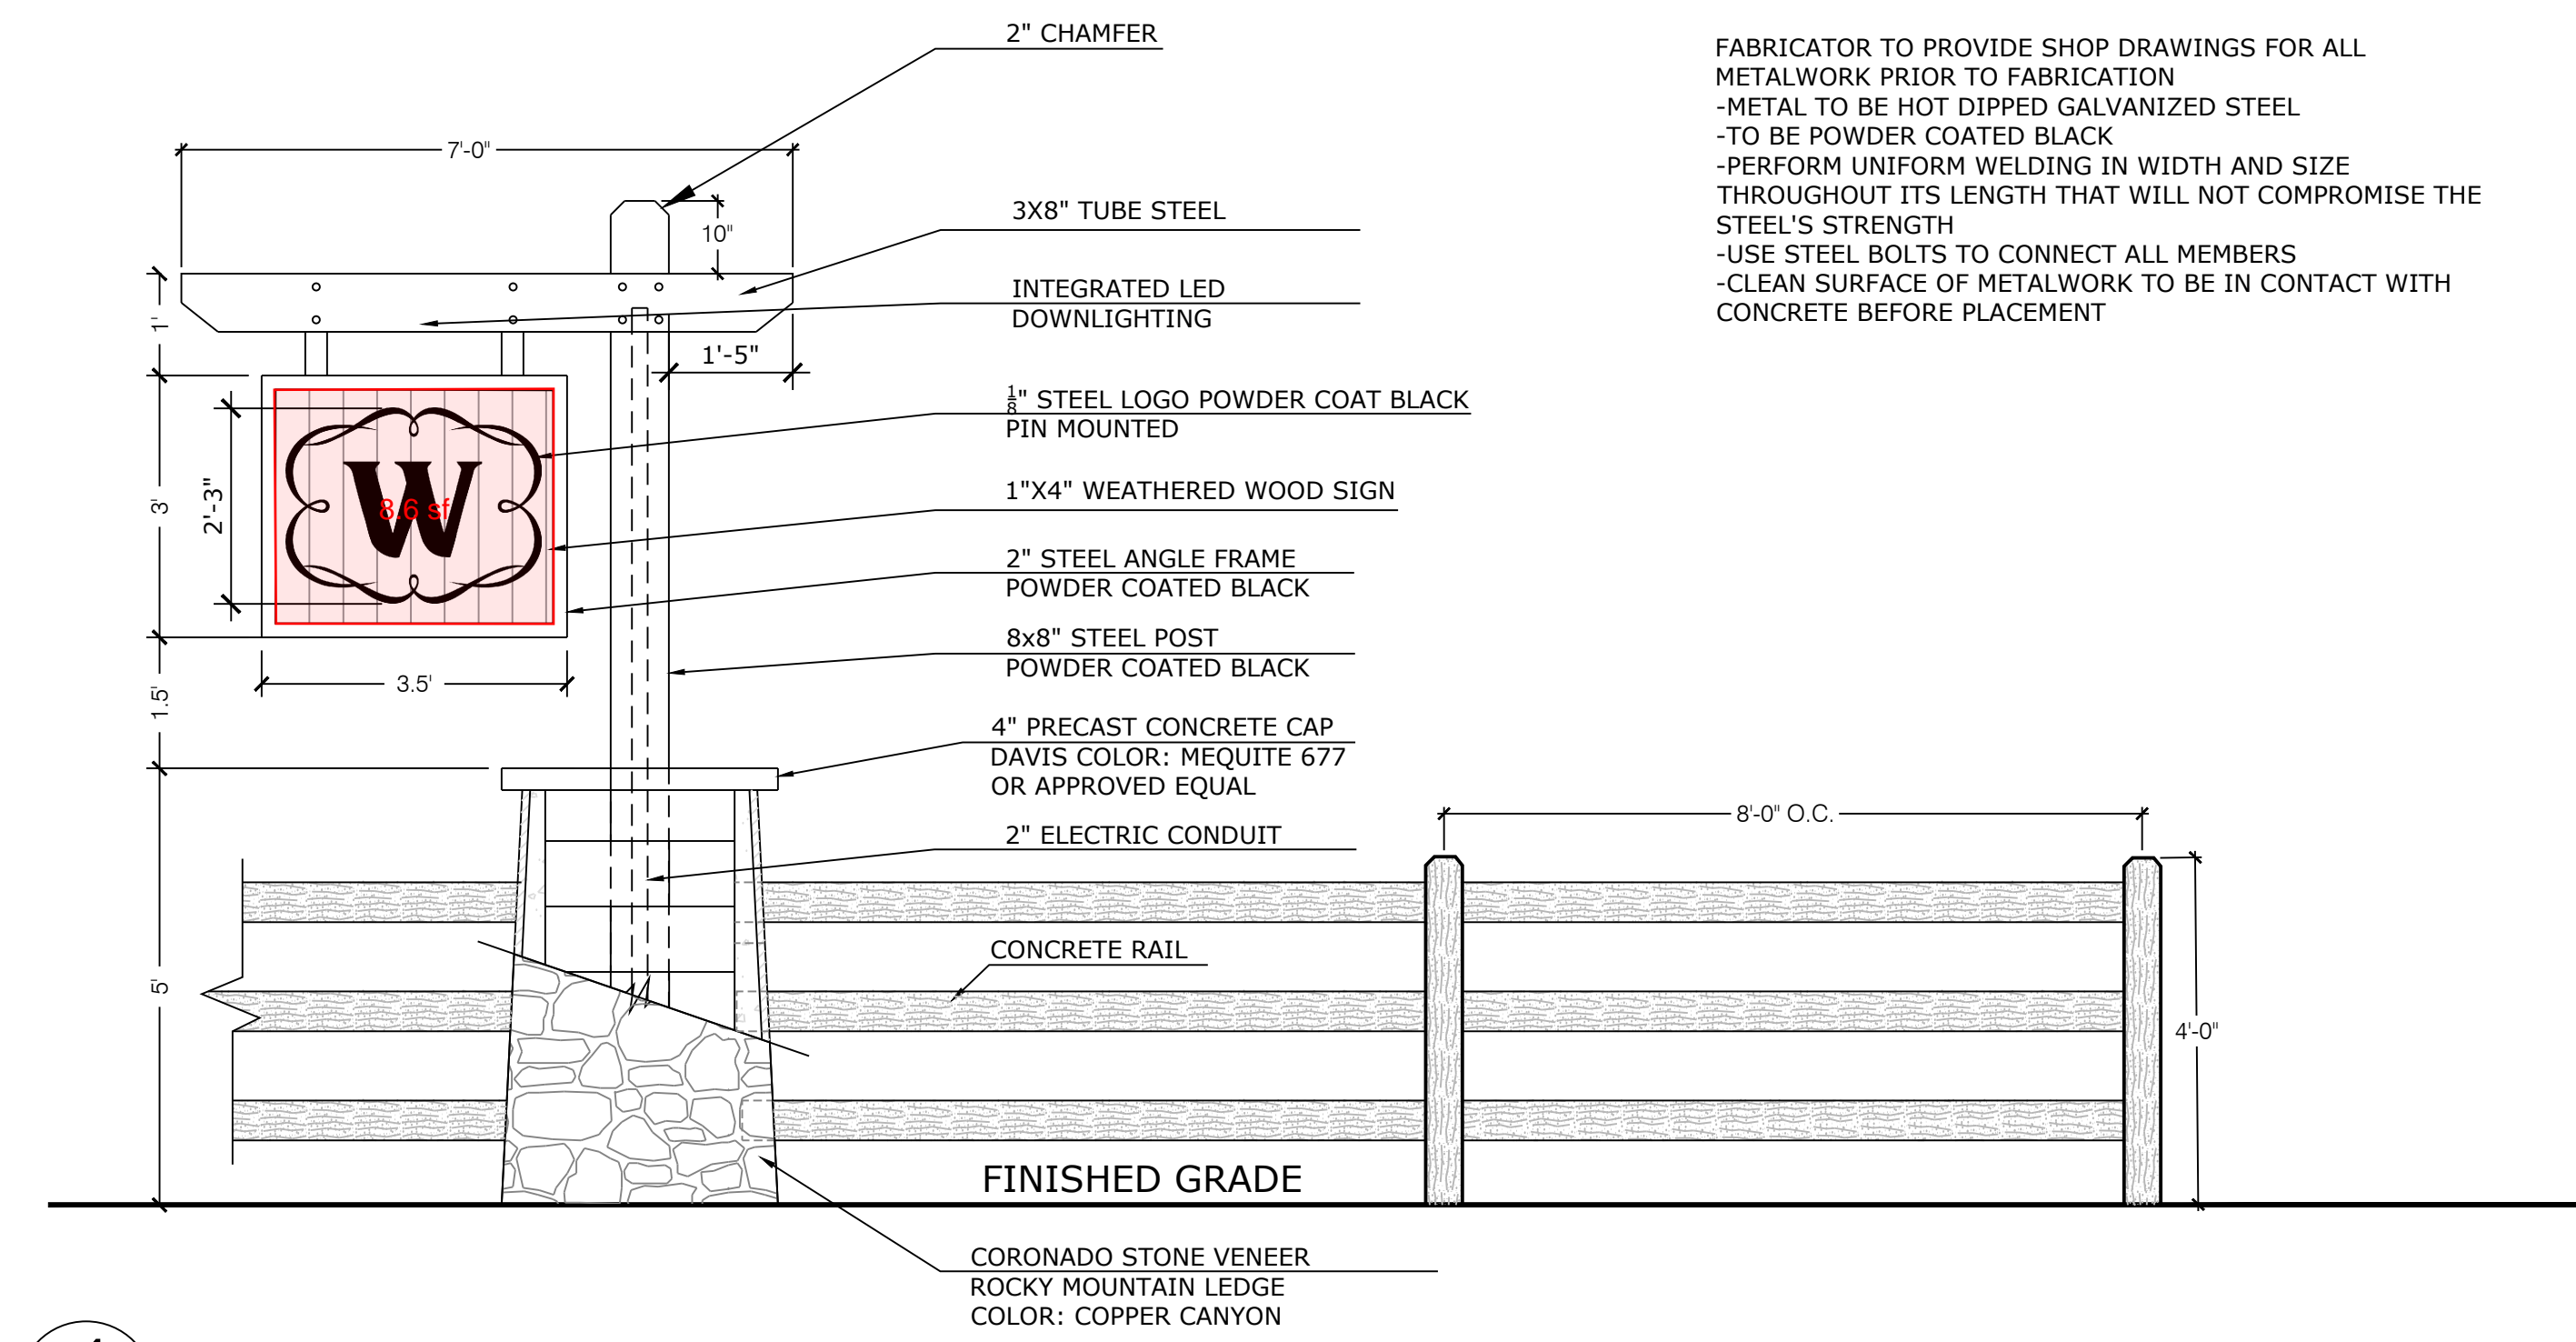

**4** SECONDARY SIGN  
**L3** FRONT ELEVATION/SECTION  
SCALE: 1/2" = 1'-0"

**5** SECONDARY SIGN  
**L3** SIDE ELEVATION/SECTION  
SCALE: 1/2" = 1'-0"

**WINSOME**  
ENTRY MONUMENTS

PROJECT INFO	DATE:	A. BARLOW
	PROJECT MGR:	B. SWENSON
	PREPARED BY:	

**SIGN PERMIT SET**

DATE:	BY:	DESCRIPTION:

**SECONDARY SIGN DETAILS**

**L3**  
4 OF 4

P:\Vio Terra\McCune Ranch\Drawings\1-Arch\Site Details\Winsome\_SignDetails\_CD's\_11-18-2020.dwg [SIC\_S10N] 12/27/2020 10:26:55 PM bswenson