




1 EAST ELEVATION
1/8" = 1'-0"

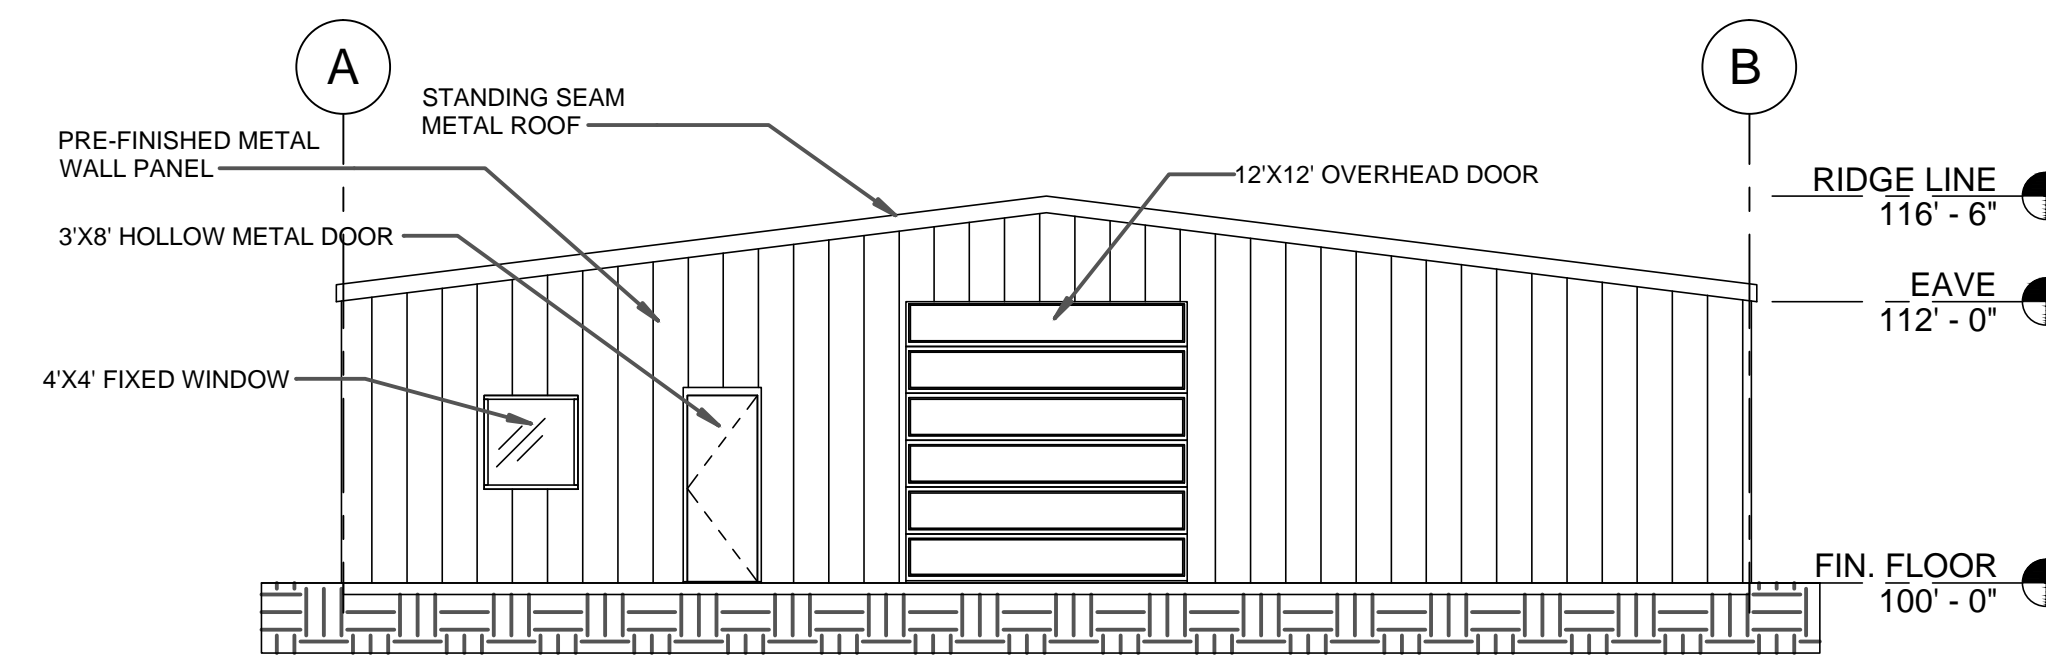


2 WEST ELEVATION
1/8" = 1'-0"

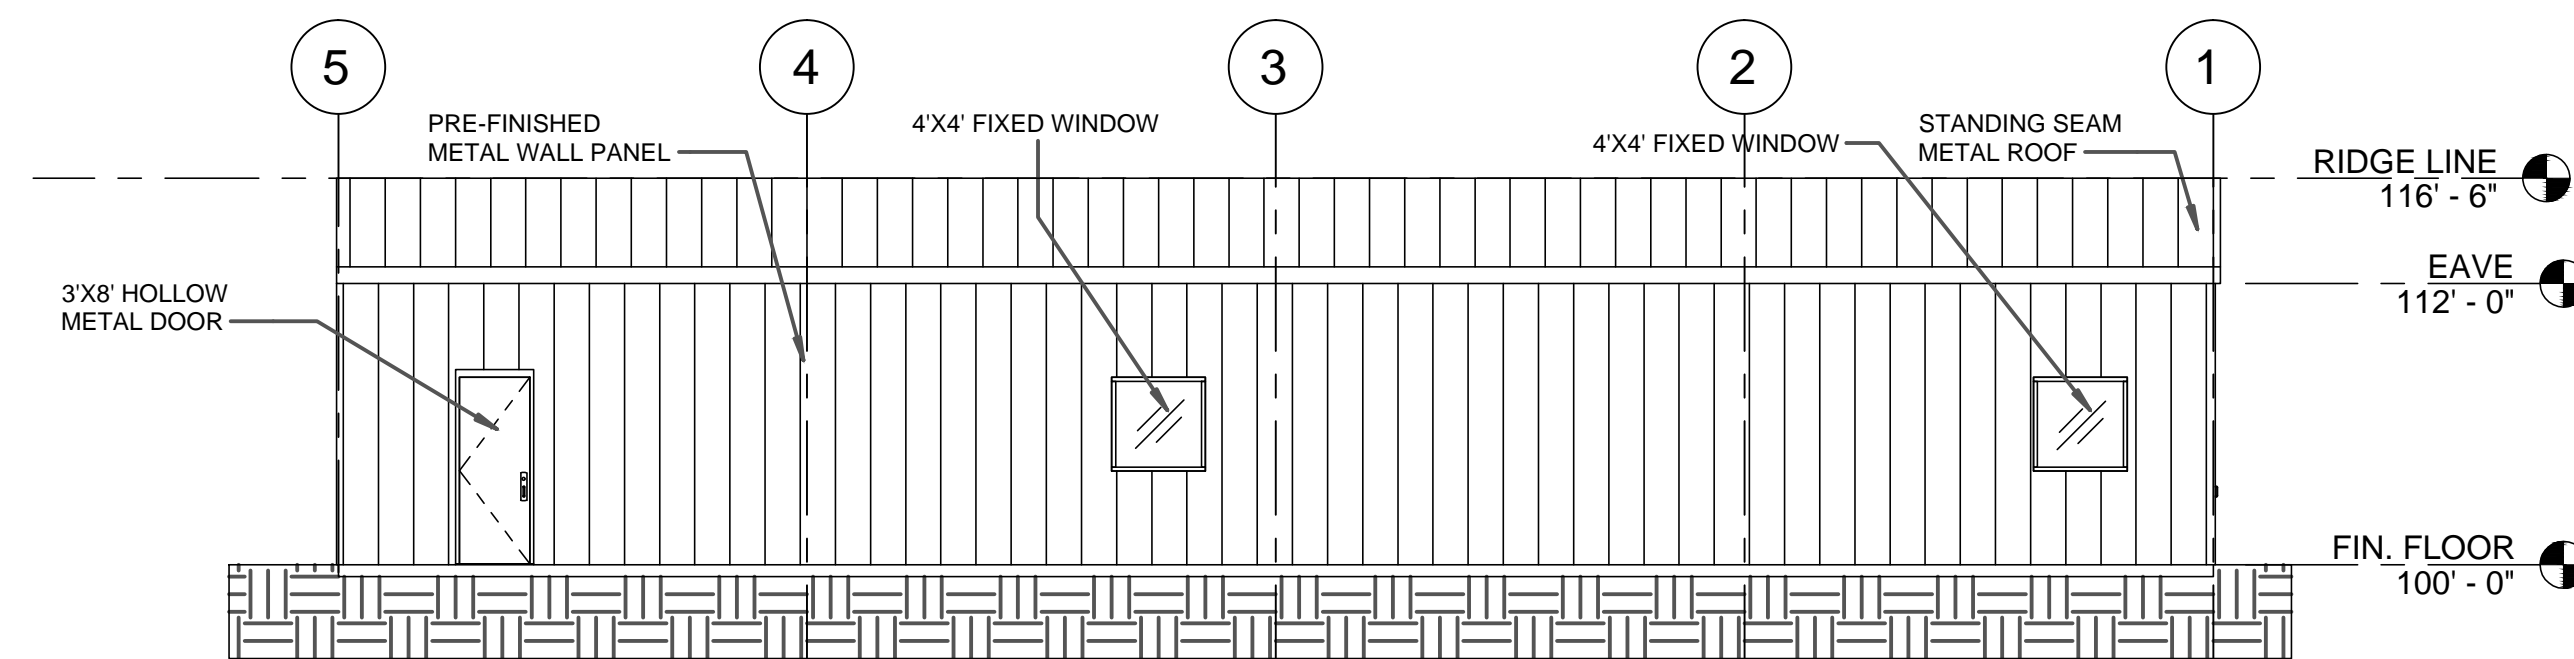

4 NORTH ELEVATION
1/8" = 1'-0"

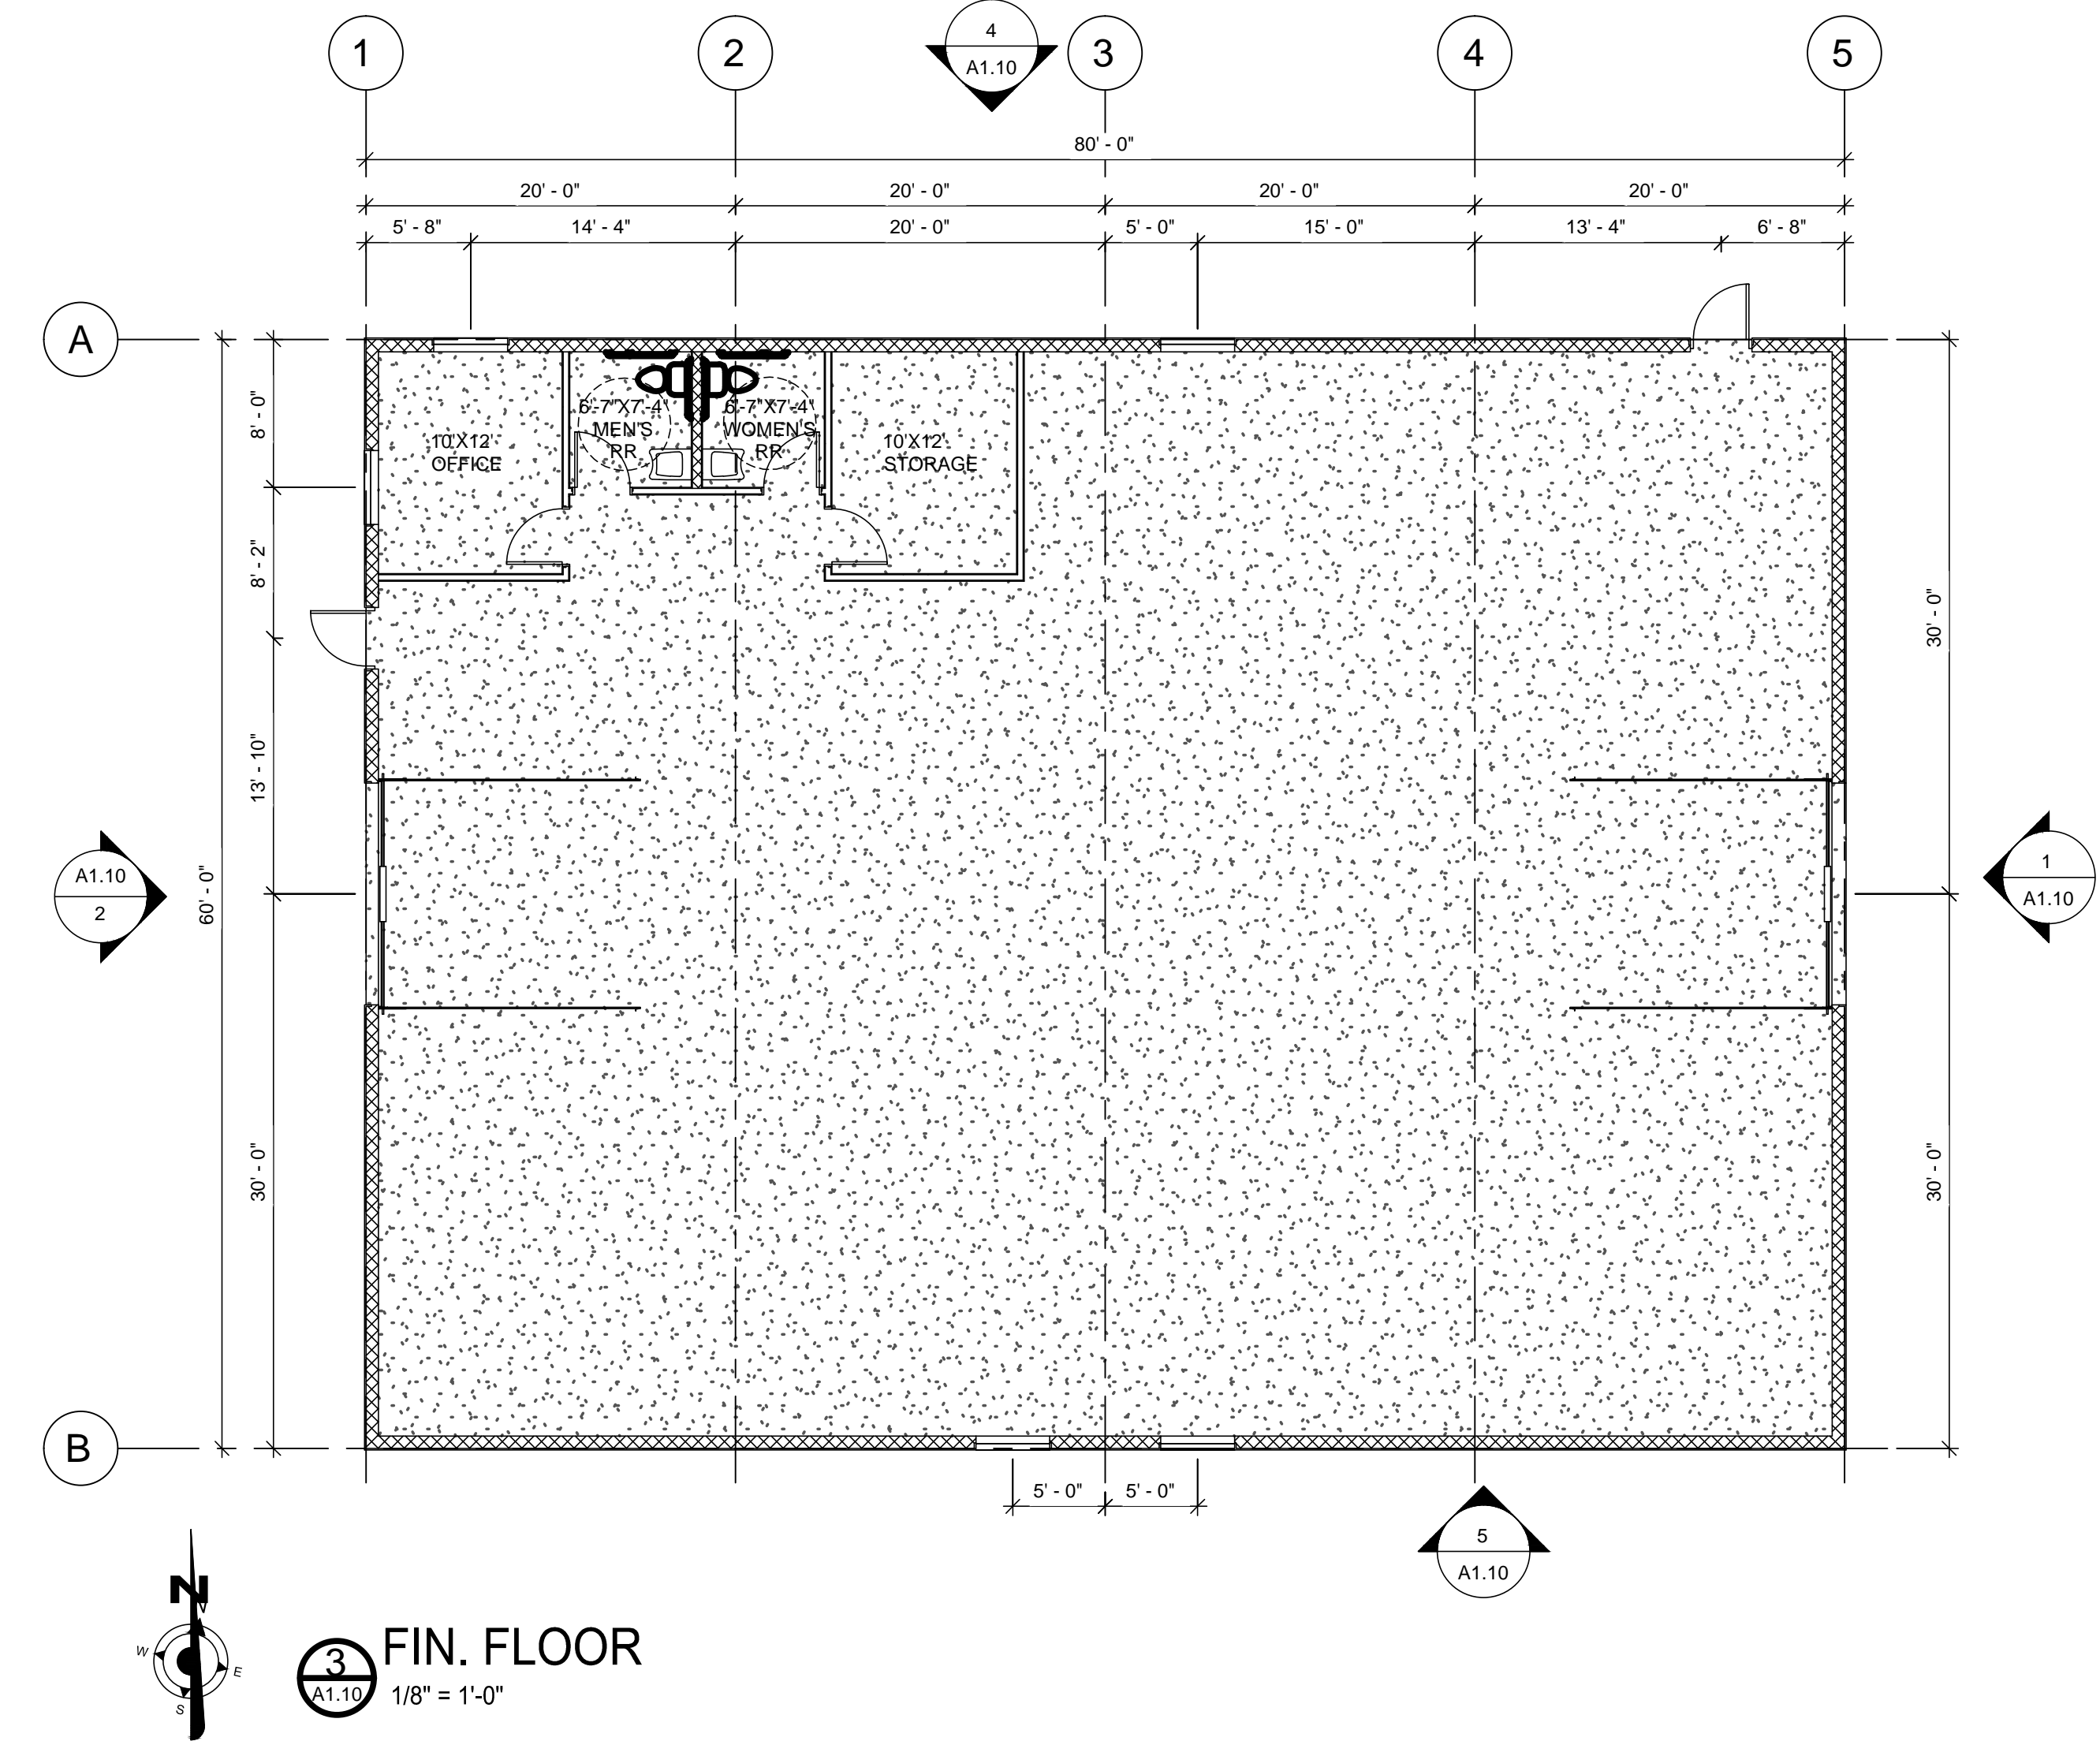

3 FIN. FLOOR
1/8" = 1'-0"

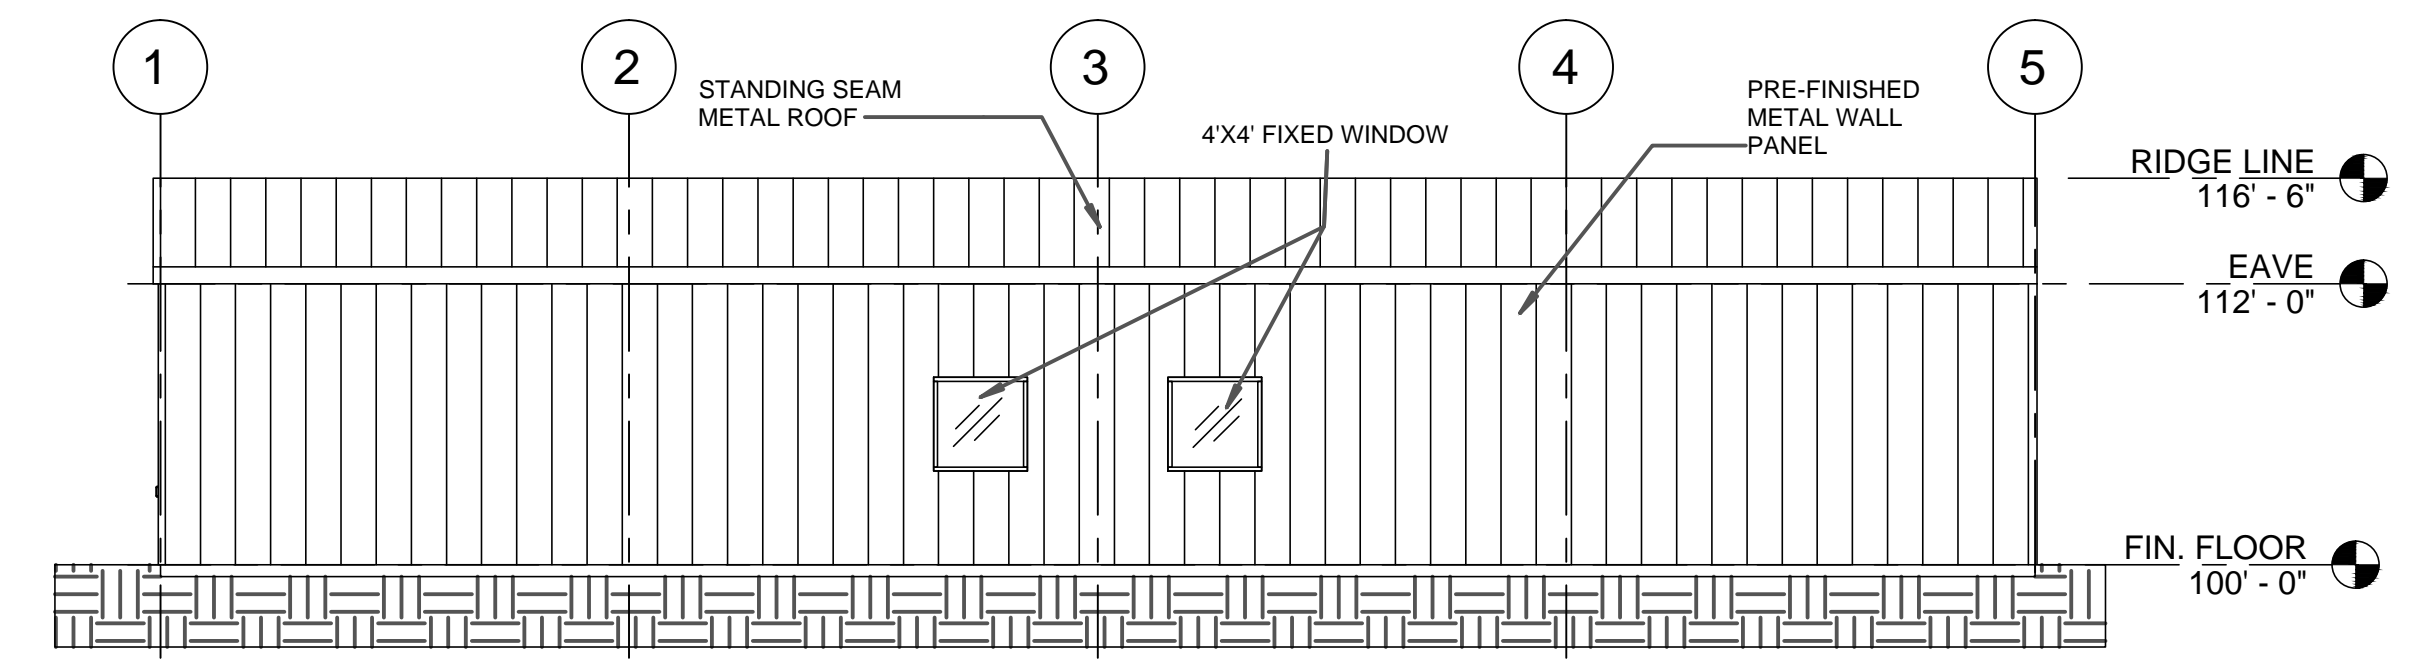

5 SOUTH ELEVATION
1/8" = 1'-0"



T-BONE
CONSTRUCTION INC.
GENERAL CONTRACTOR

Design Development
Consultants @

1310 FORD STREET
COLORADO SPRINGS, CO 80915
(719) 570-1456

(C) ALL RIGHTS RESERVED

Revisions	DATE	DESCRIPTION
#		

T1-8065

D-49 TRADES BUILDING

11000 SWINGLINE RD.
PETTYTON, CO 80831

DP

DATE 5 OCT 2018
CHECKED DCW
DRAWN BY JM

PLAN AND
ELEVATIONS

A1.10