

El Paso County Planning &amp; Community Development




**T\*REX  
ARCHITEX**  
146 Madison Street  
Denver, CO 80206  
303.388.2918

## DRAWINGS

Drawings and Specifications as instruments of service are and shall remain the property of the Architect whether the Project for which they are made is executed or not. The Owner shall be permitted to retain copies, including reproducible copies, of Drawings and Specifications for information and reference in connection with the Owner's use and occupancy of the Project. The Drawings and Specifications shall not be used by the Owner on other projects, for additions to this Project or for the completion of this Project by others provided the Architect is not in default under this Agreement, except by agreement in writing and with appropriate compensation to the Architect.

PROJECT FOR



**verizon**wireless


 
 
3131 S. VAUGHN WAY, SUITE 550  
AURORA, CO 80014

303-694-3234

DATE ISSUED

FEBRUARY 21, 2018

DATE	ISSUED AS
----	ZD APPROVAL
----	CD PRELIMINARY / REVIEW
----	BID SETS
----	PERMIT SUBMITTED

DATE	REVISIONS
10-5-16	 RF COMMENTS
10-24-16	 CROWN COMMENTS
11-30-16	 FINAL CD'S
6-09-17	REVISION REBRANCHING
10-05-17	100% CONST DOCUMENTS
10-27-17	100% CD PLANNING REV. 1
10-31-17	100% CD PLANNING REV. 2
11-21-17	100% CD PLANNING REV. 3
02-21-18	100% CD PLANNING REV. 4

PROJECT NAME

CSP-MONUMENT  
HILL


CELL SITE  
SMR-AWS2

20017 BEACON LITE RD.  
MONUMENT, CO 80321

COUNTY OF EL PASO  
STATE OF COLORADO




# A1

1 OF 5

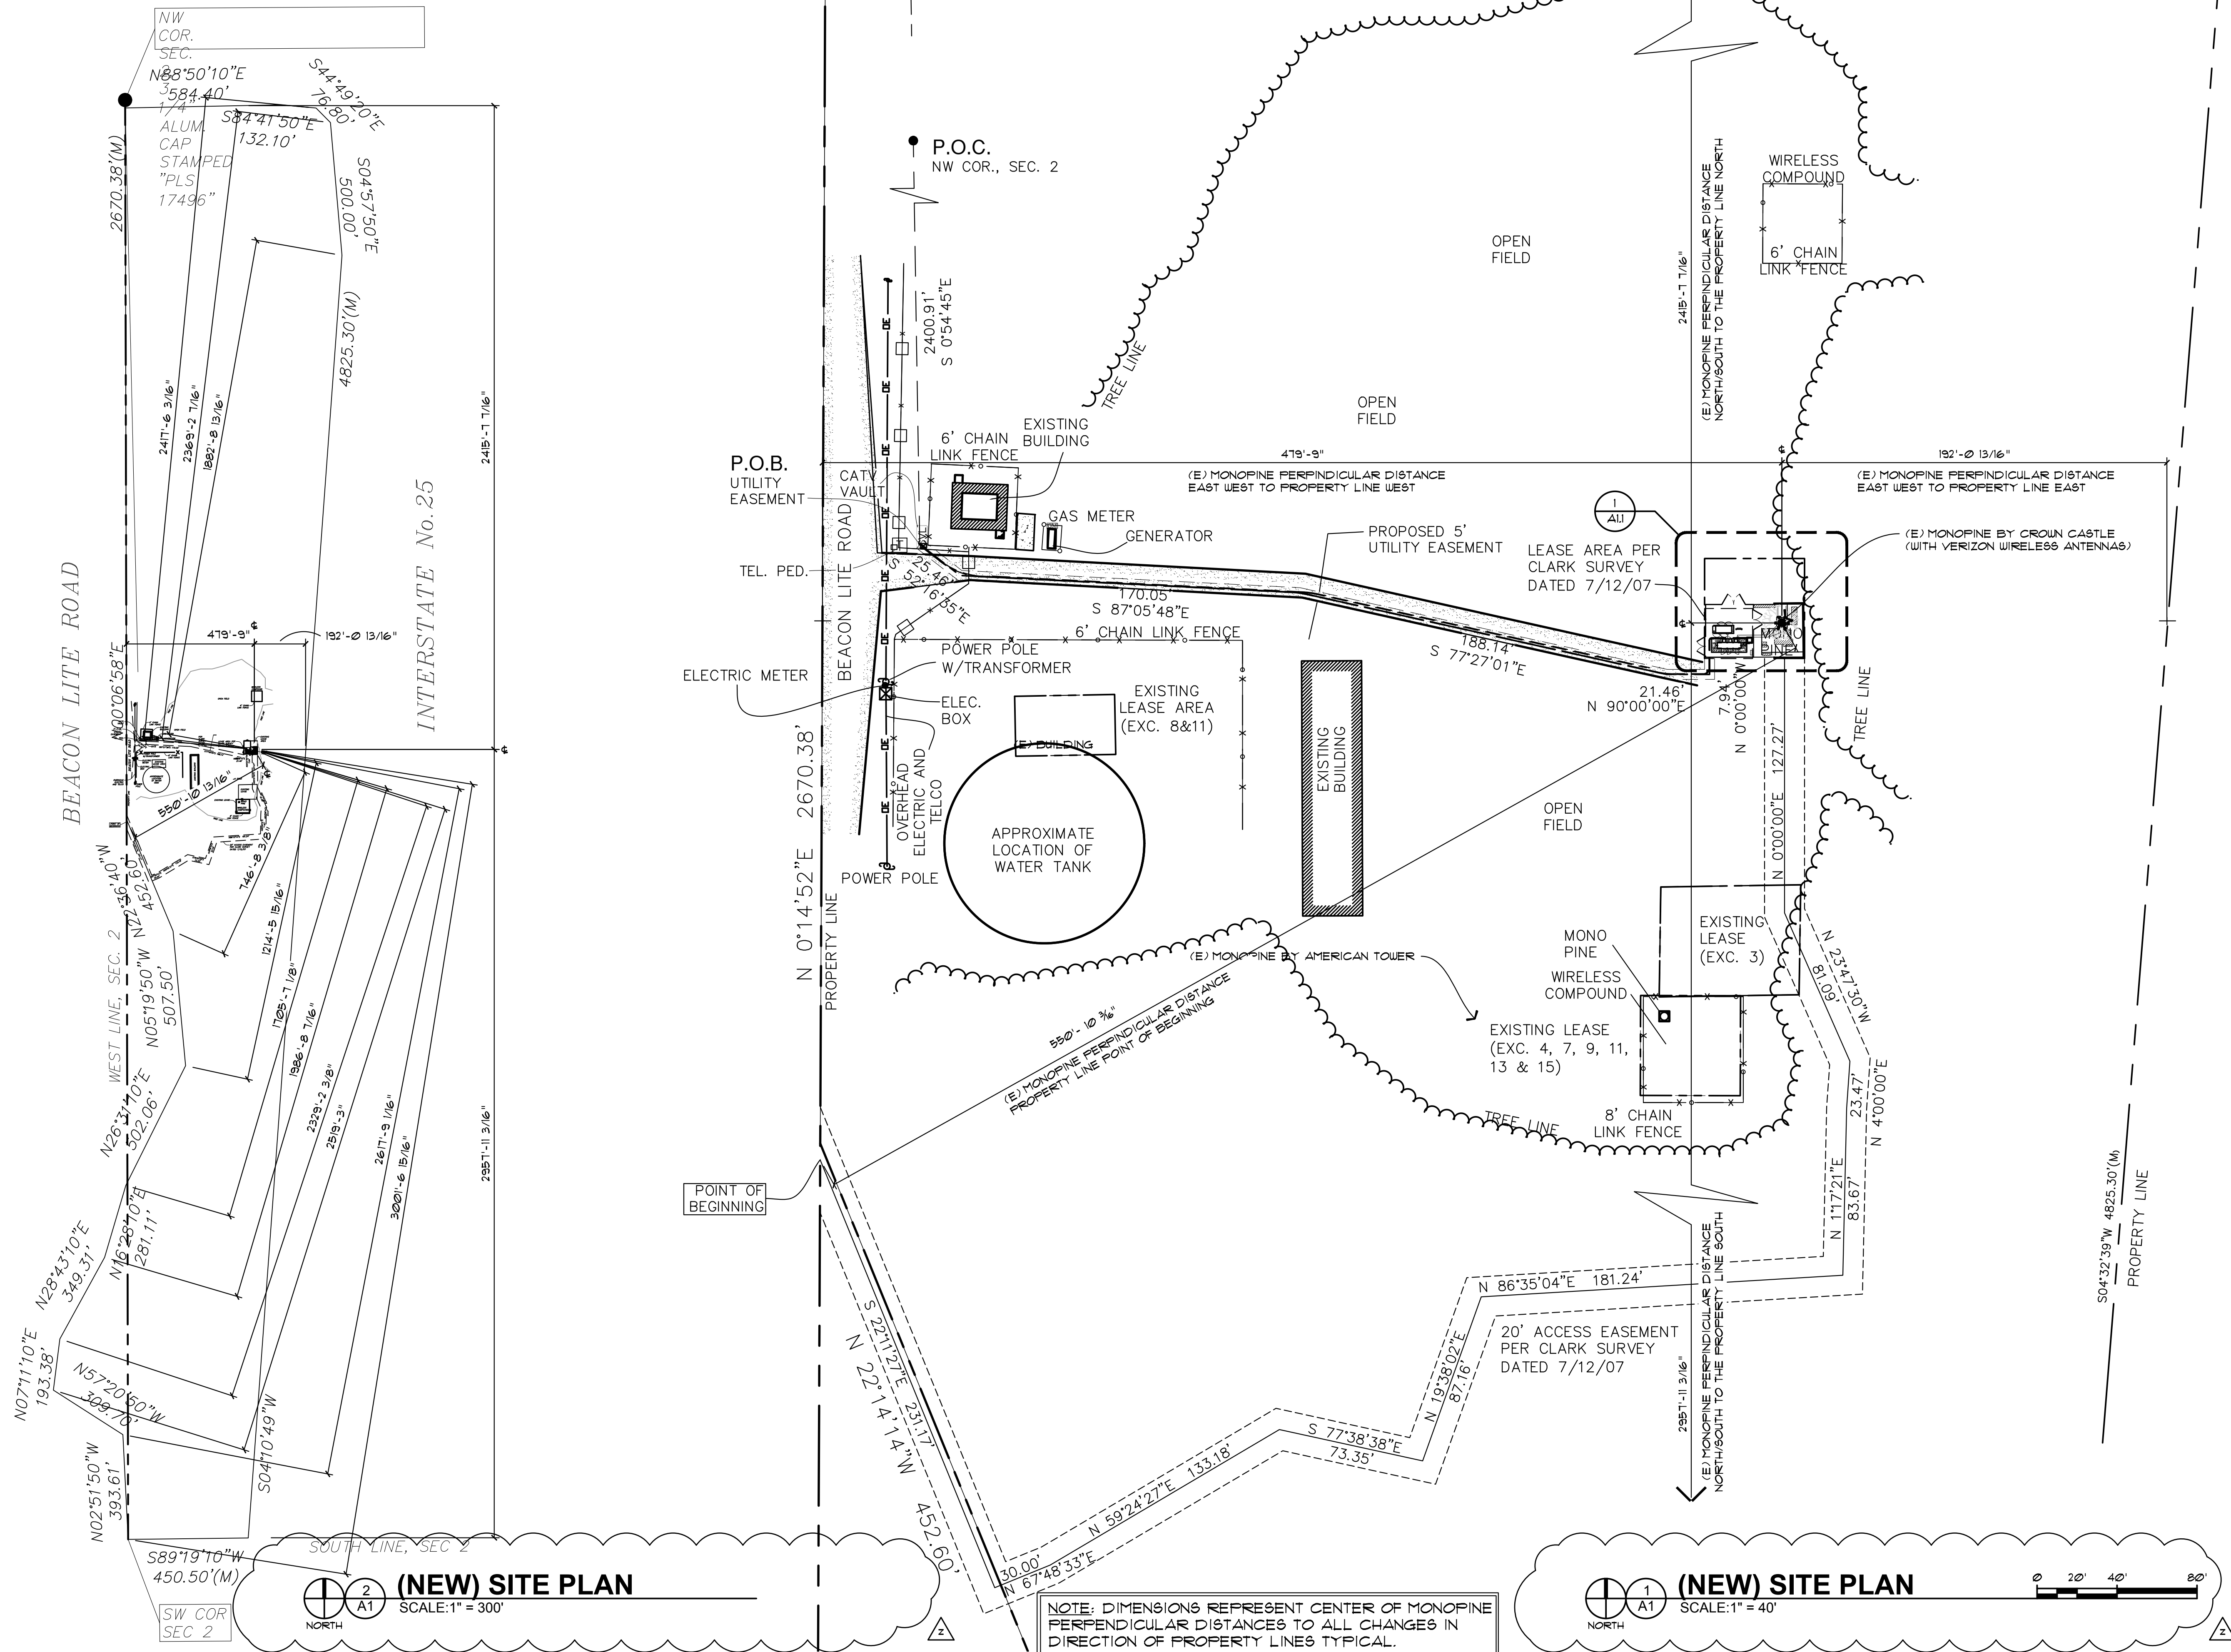


PPR-18-014



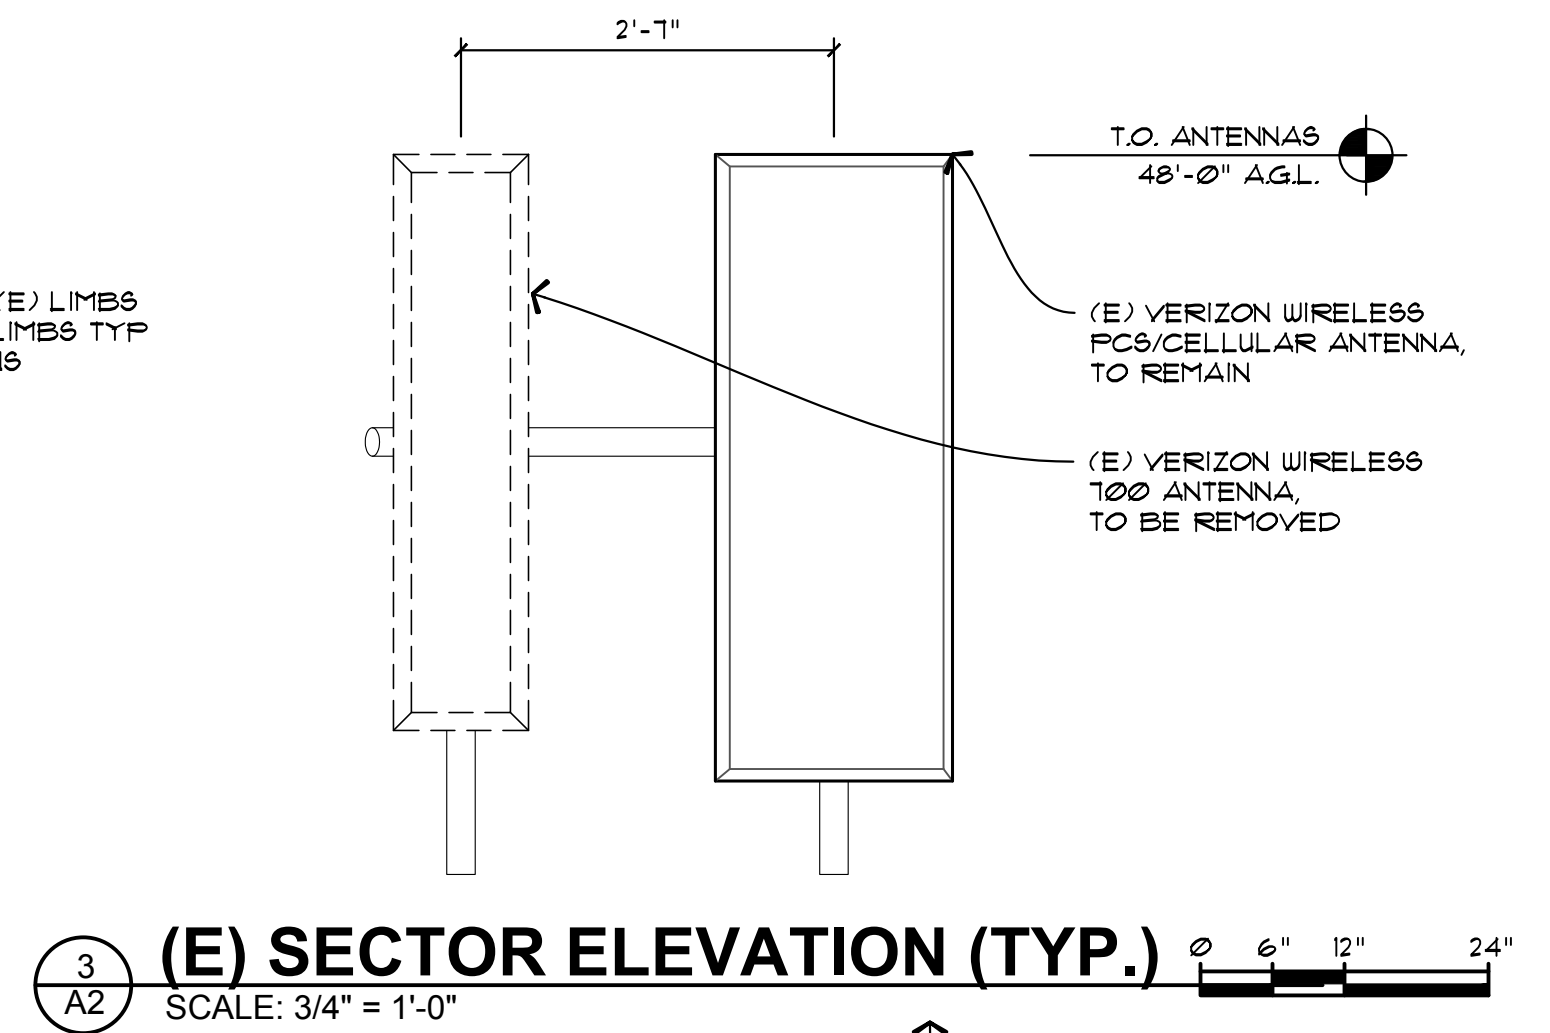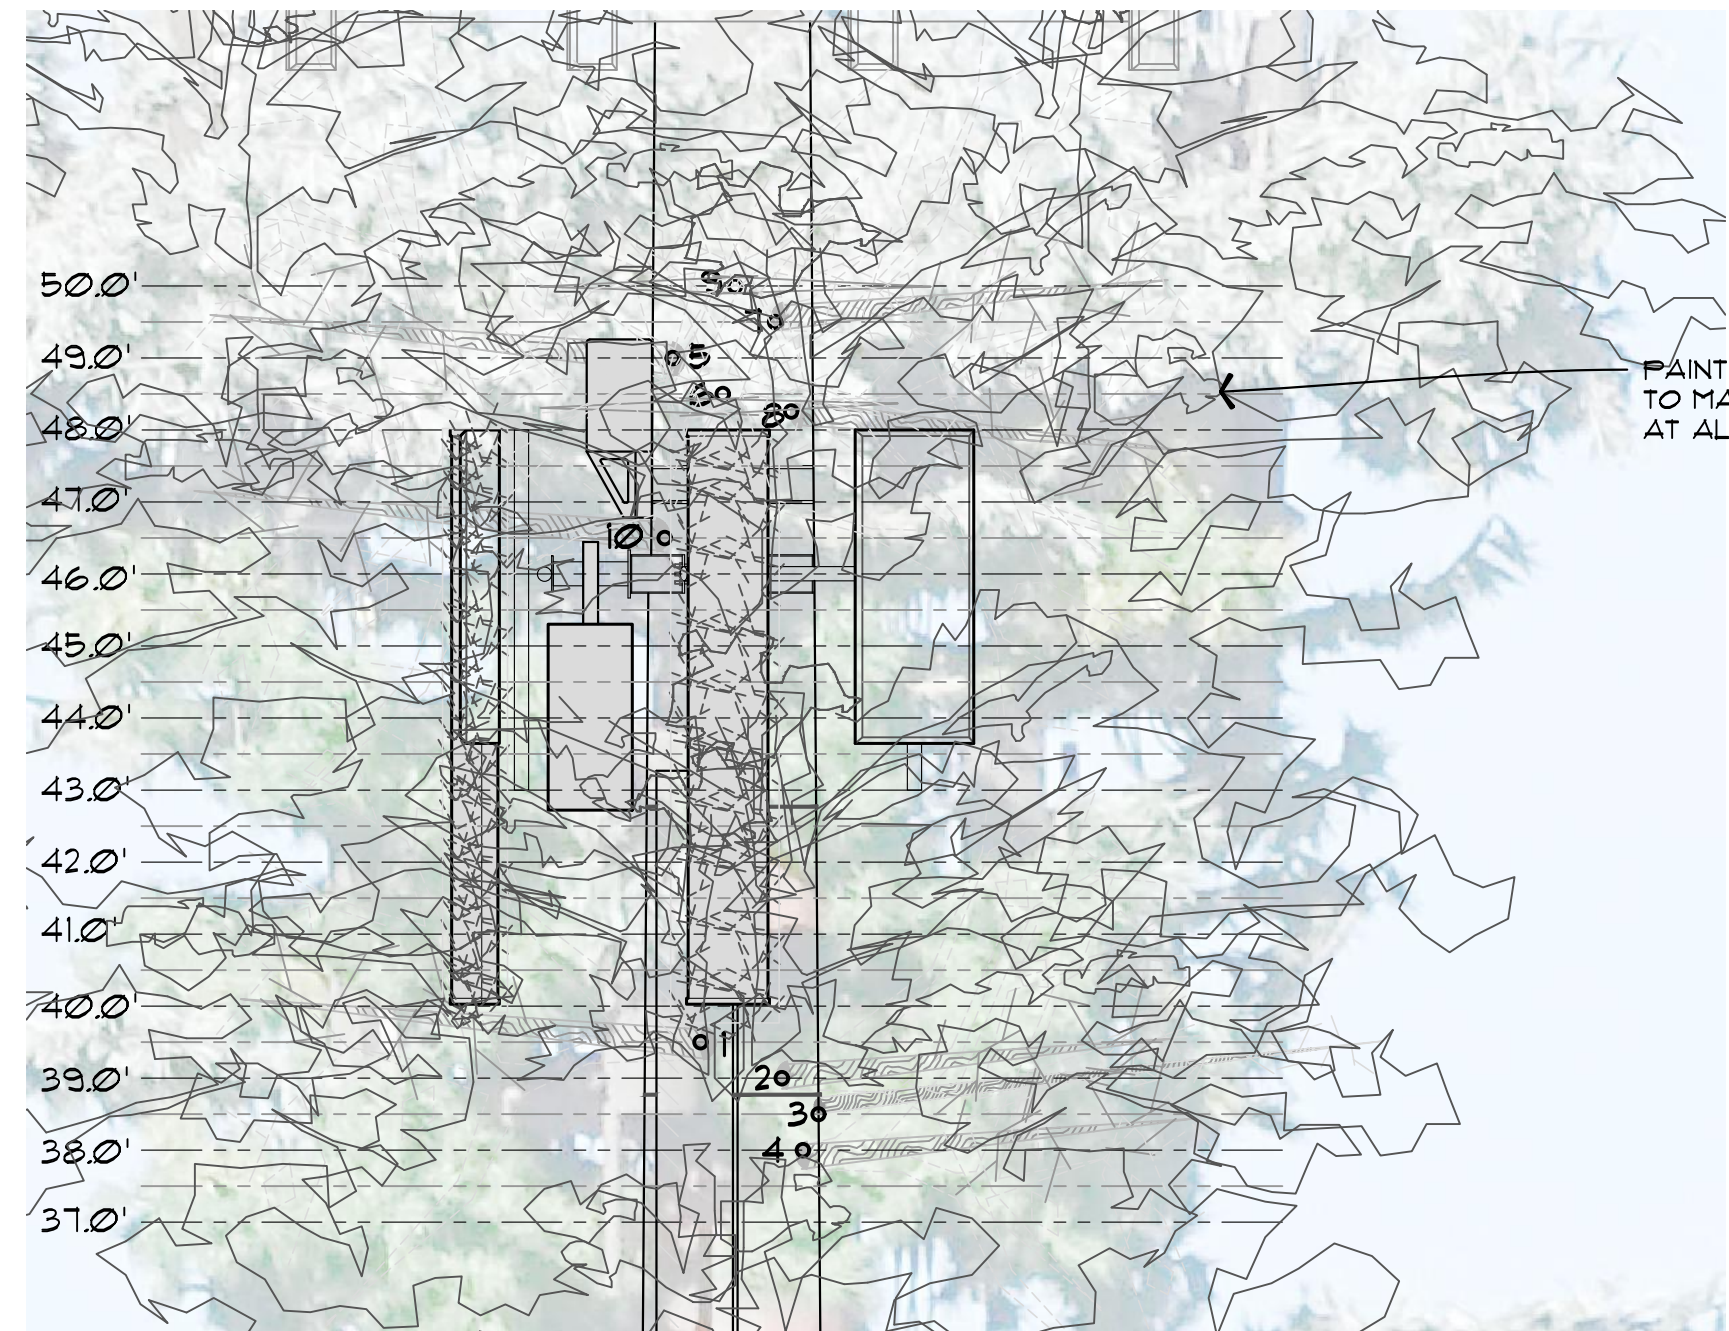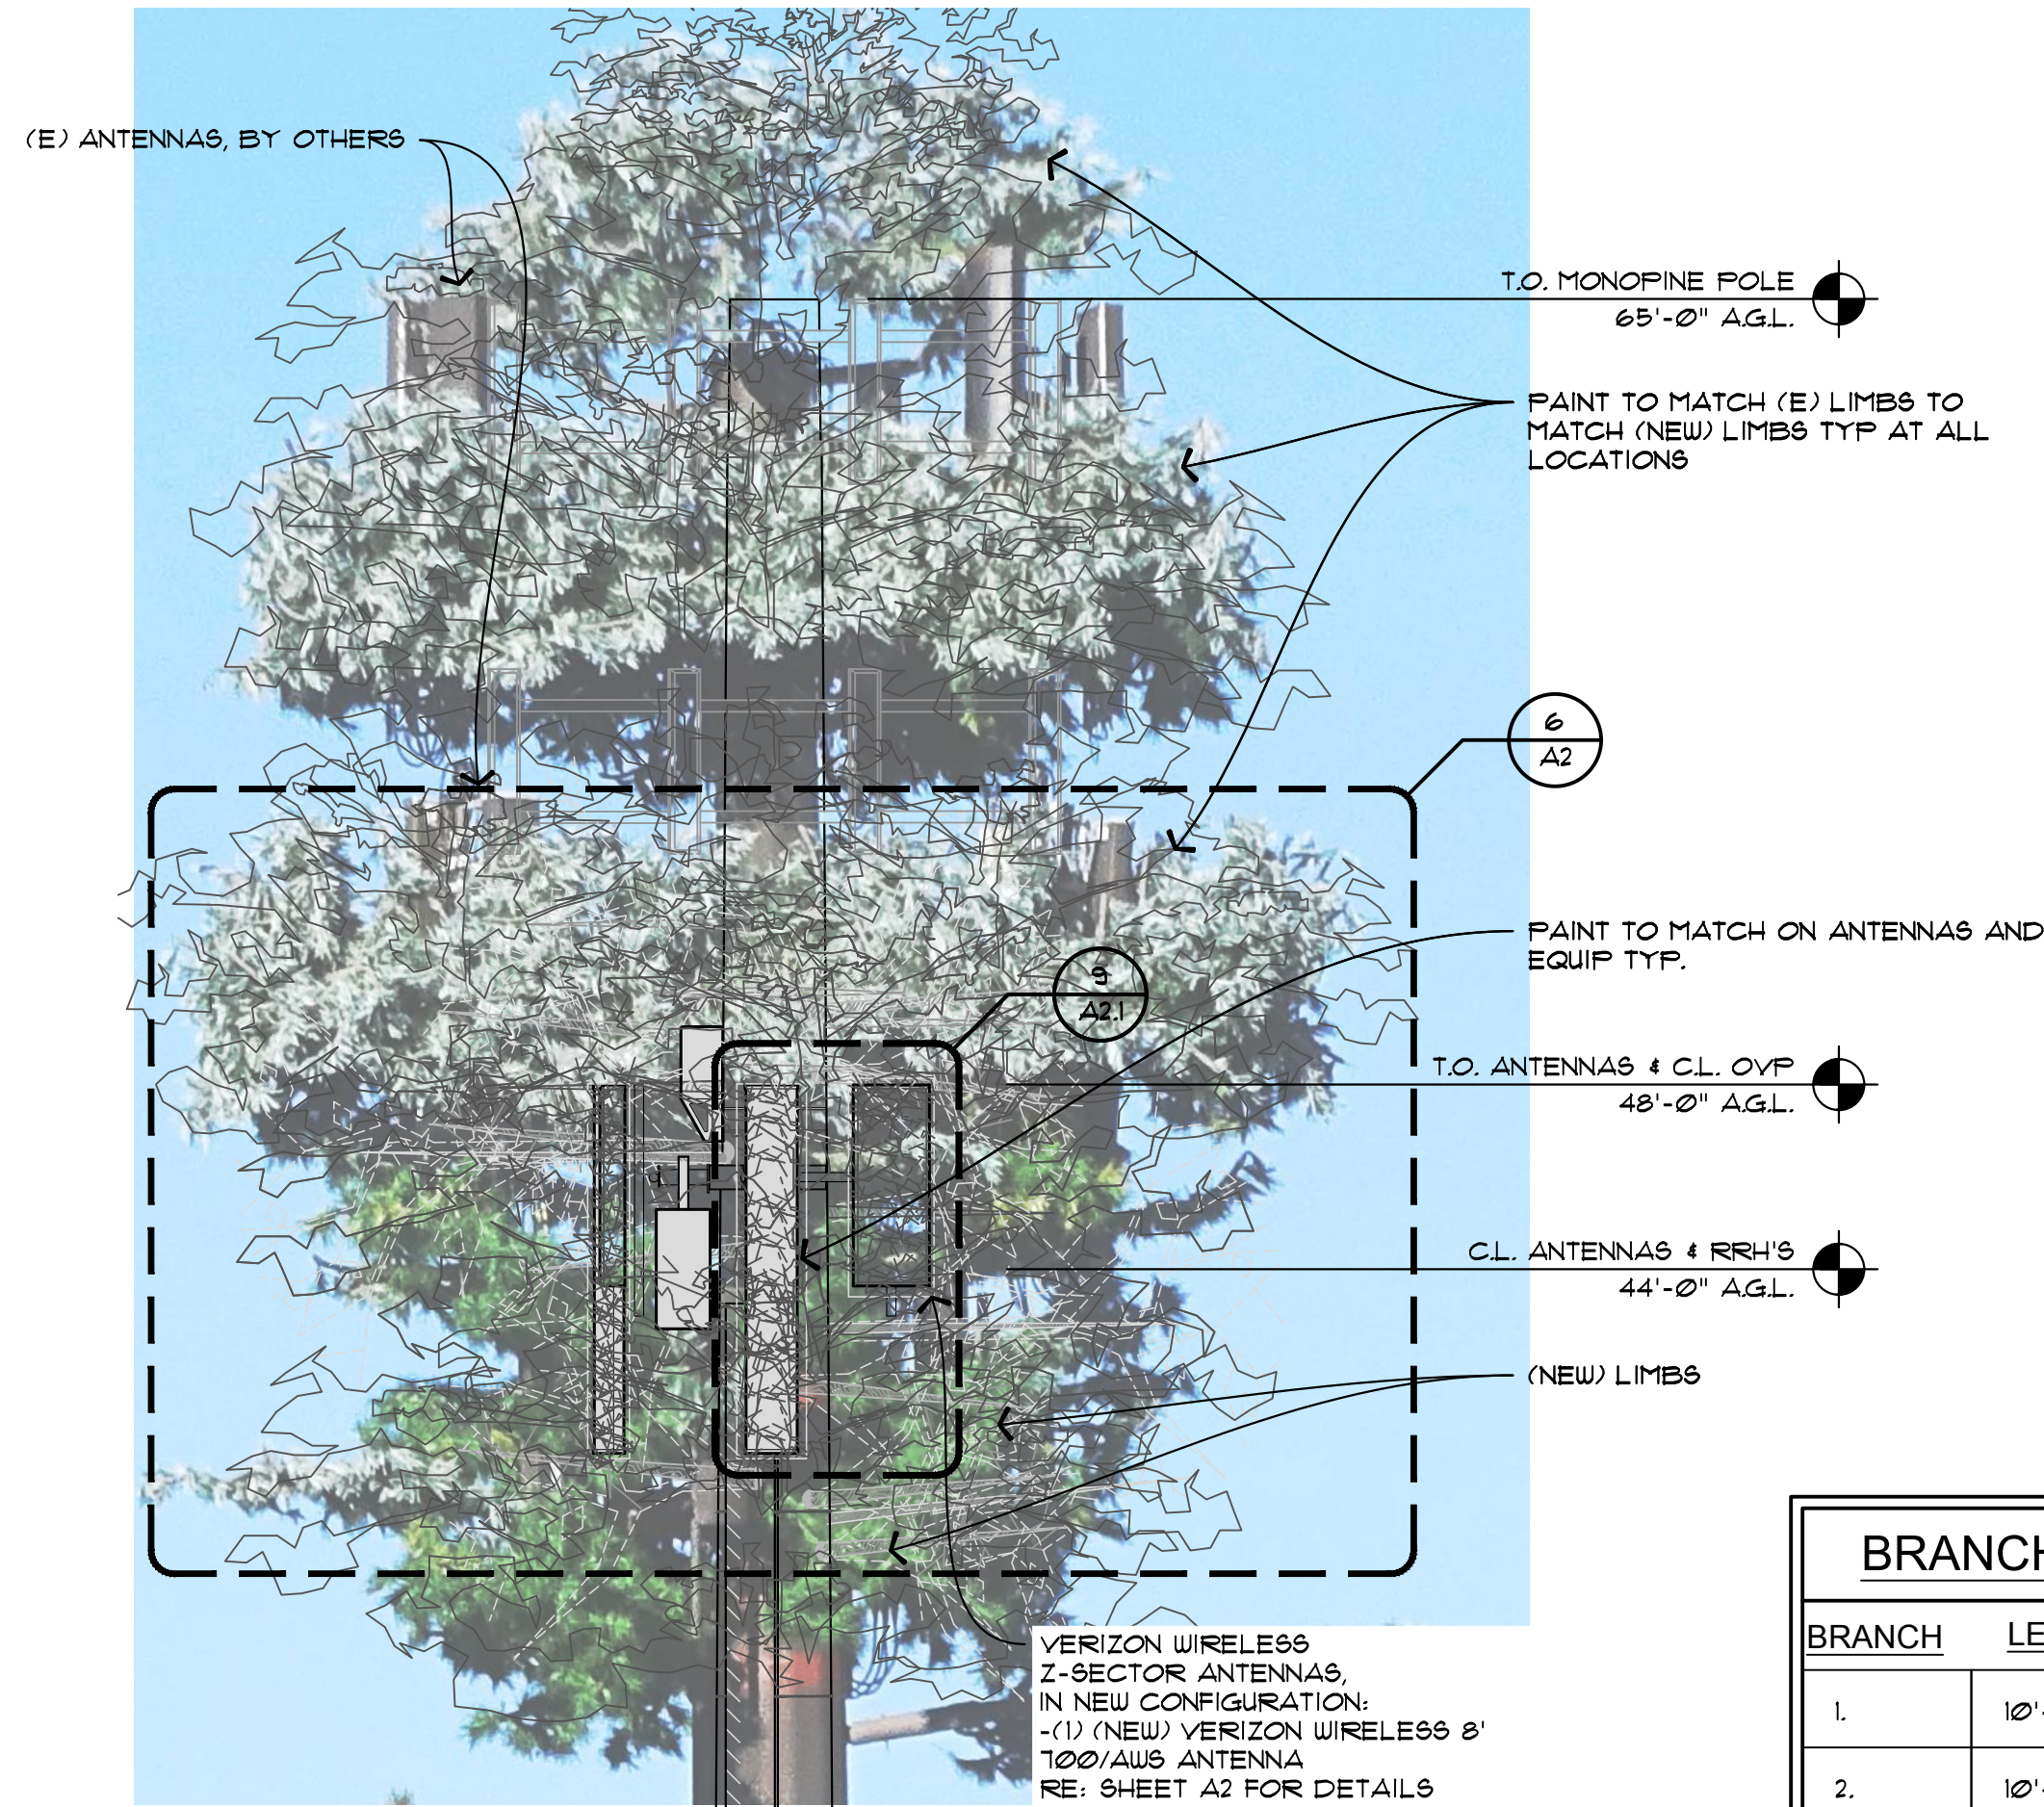


NOTE: ALL (NEW) EQUIPMENT TO BE PAINTED/CAMOUFLAGED TO MATCH EXISTING.

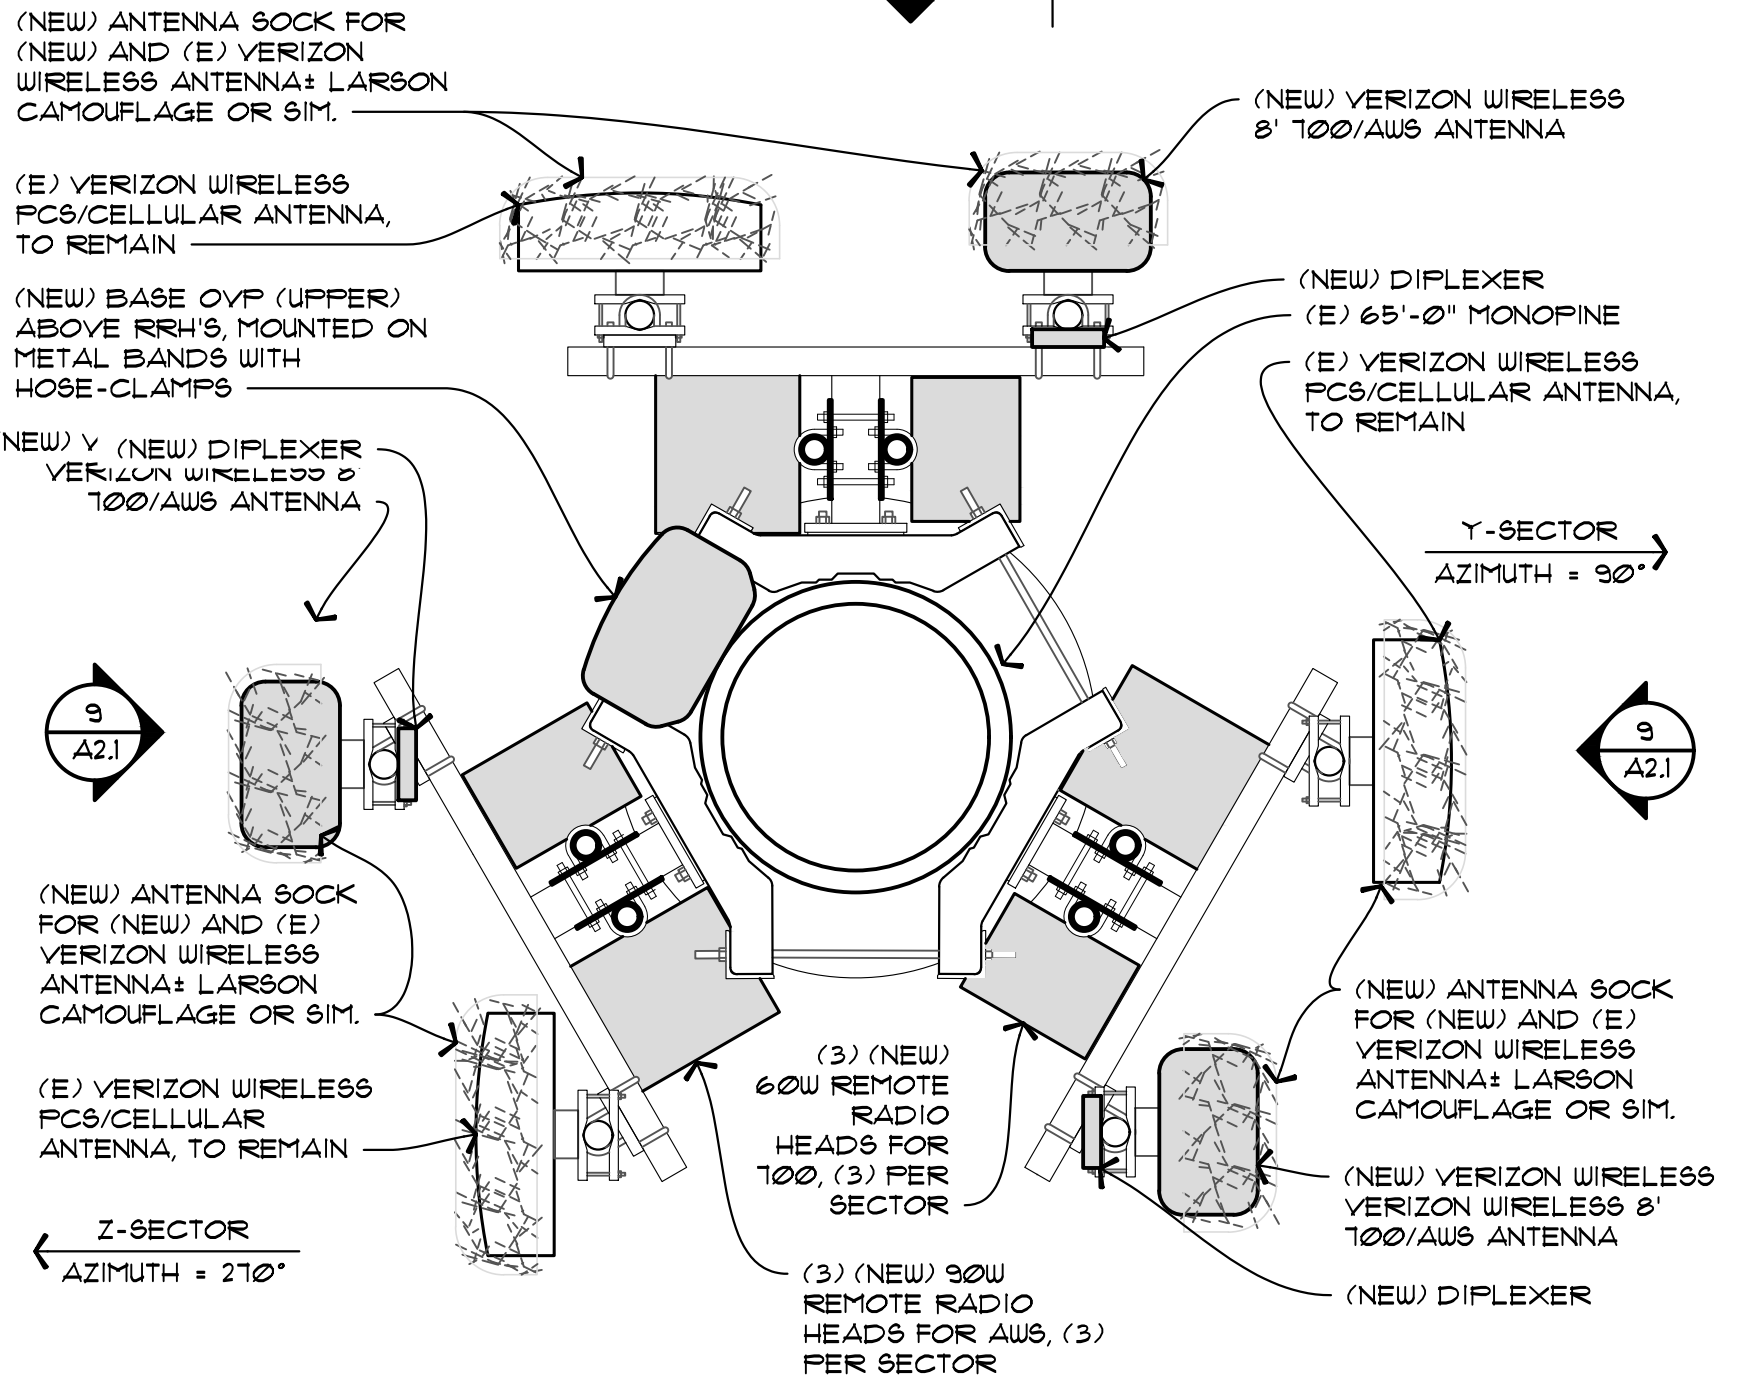


**(NEW) REBRANCH ELEVATION**  
SCALE: 3/8" = 1'-0"

**(NEW) BRANCH PLAN**  
SCALE: 1/4" = 1'-0"

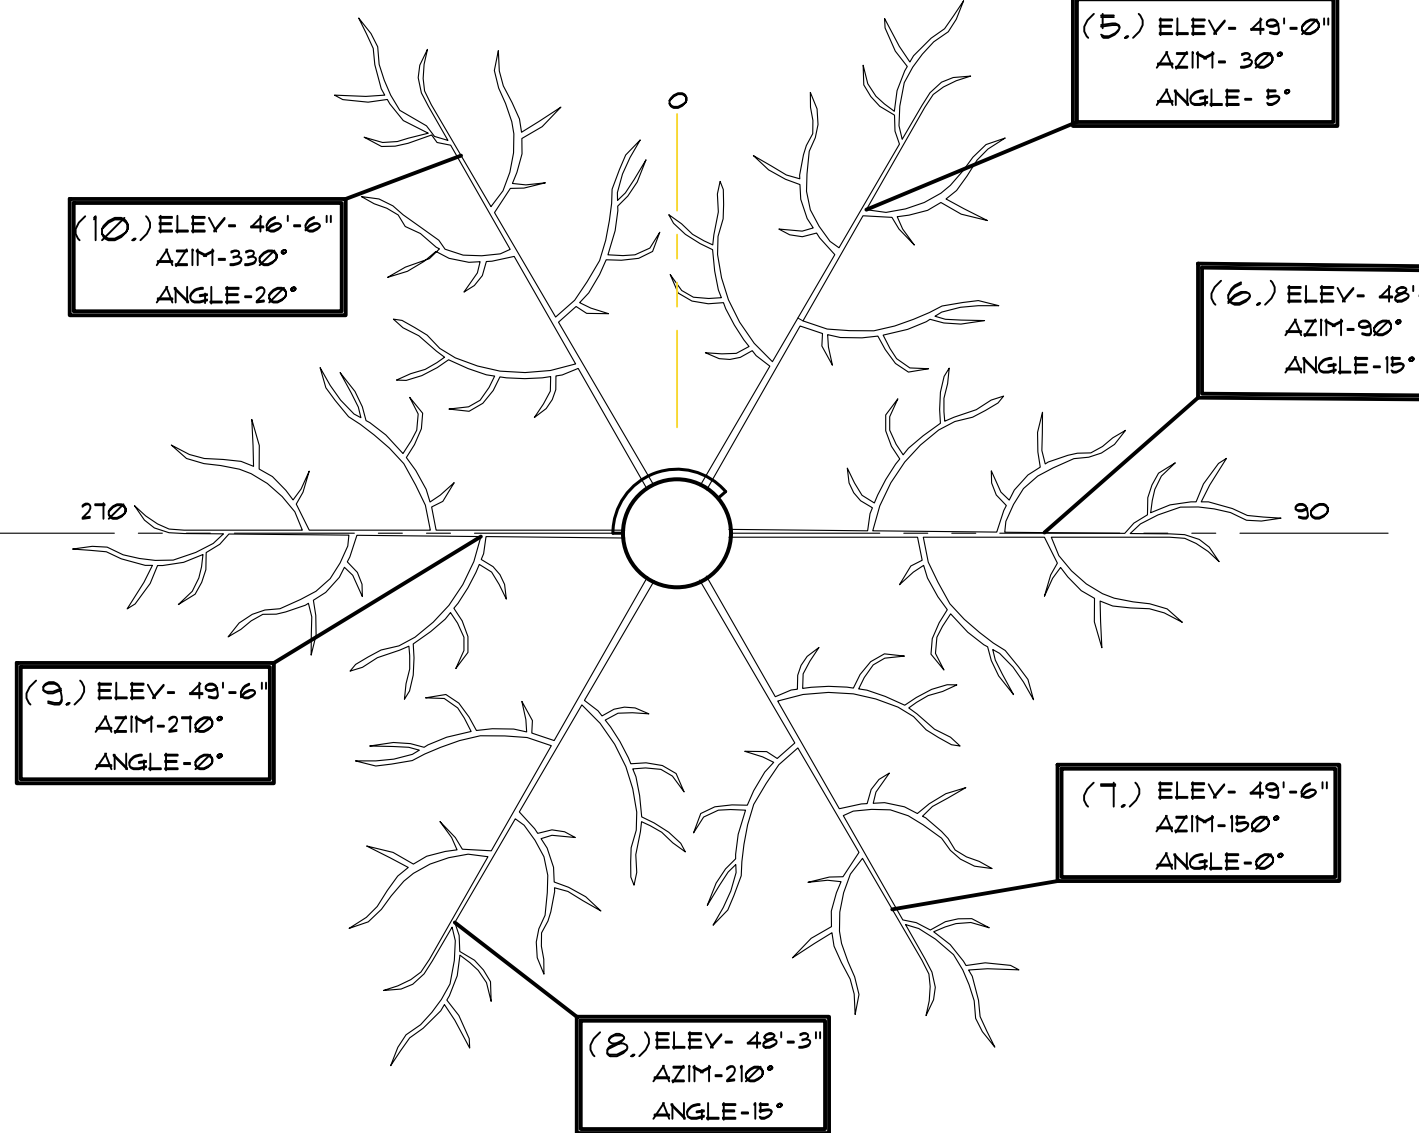

**(NEW) BRANCH PLAN**  
SCALE: 1/4" = 1'-0"

**(NEW) ANTENNA PLAN**  
SCALE: 3/4" = 1'-0"

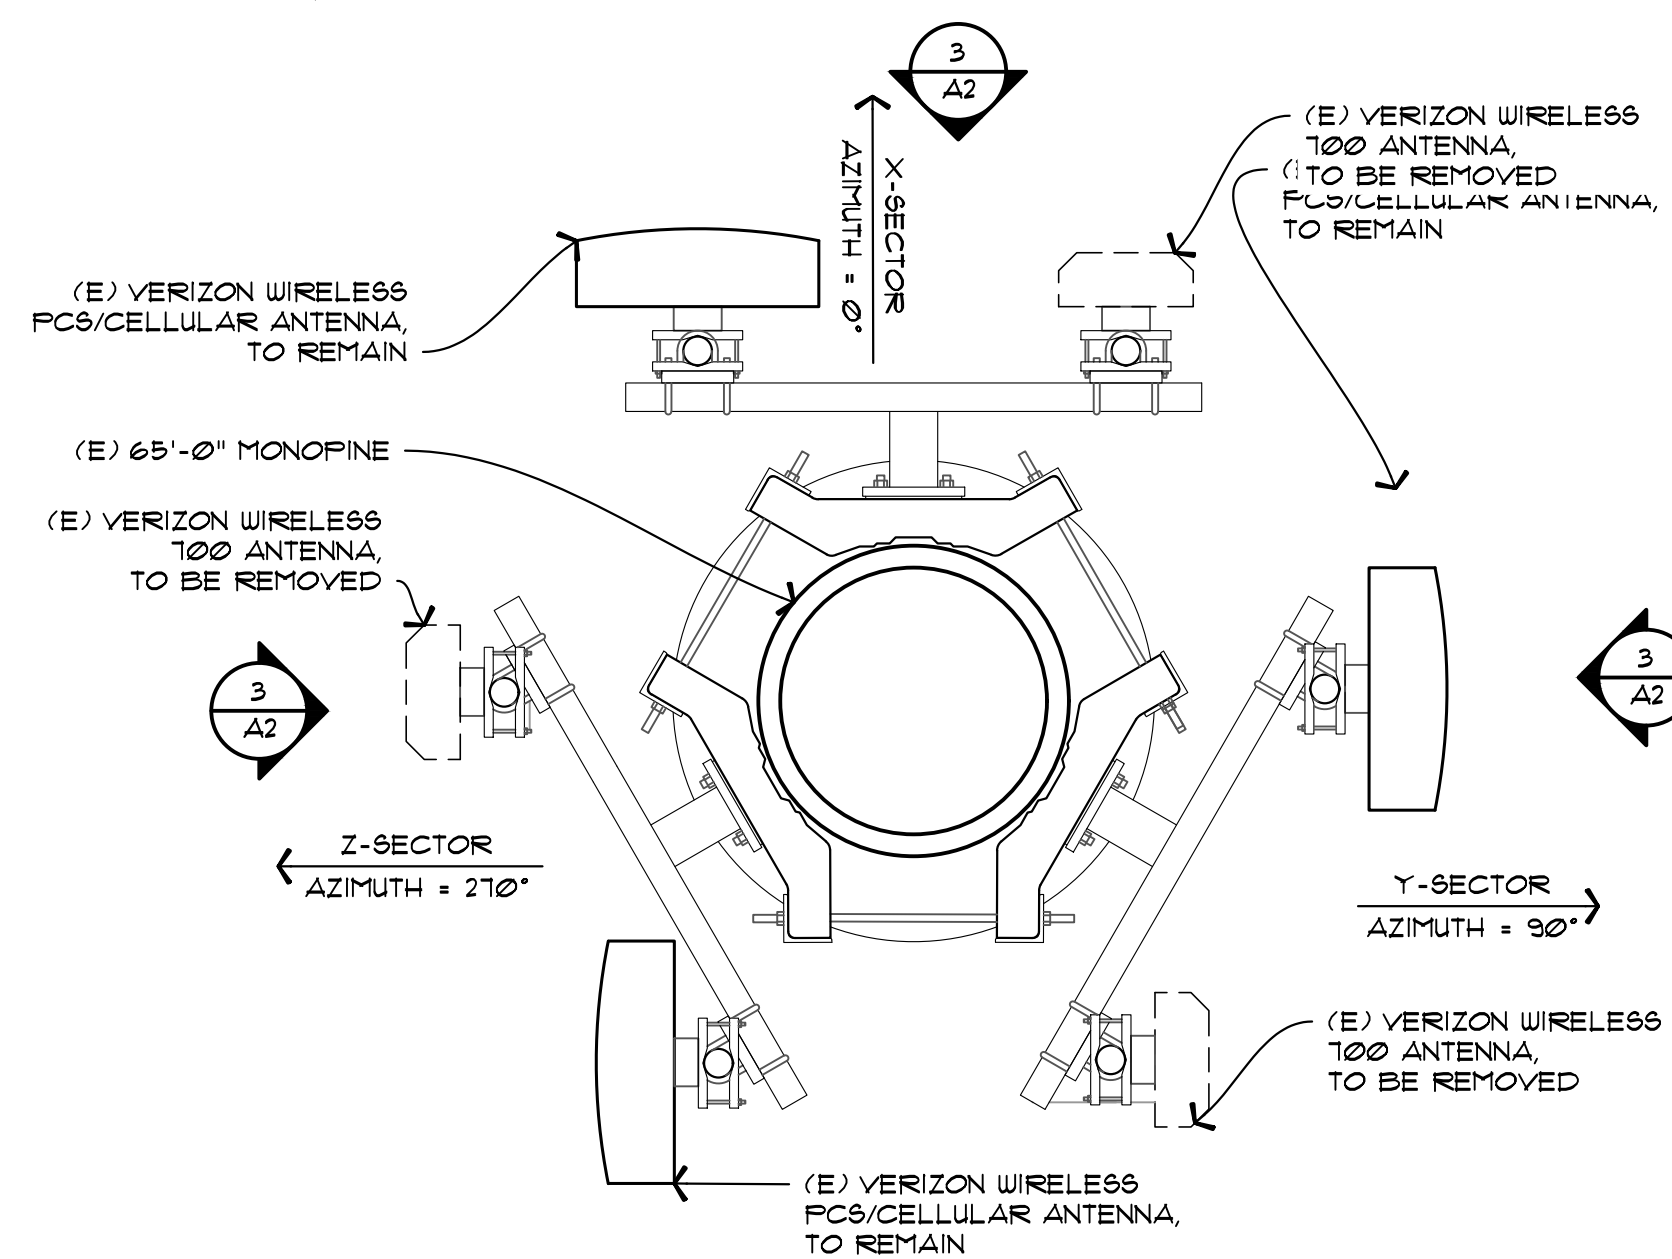


**(E) ANTENNA PLAN**  
SCALE: 3/4" = 1'-0"

BRANCHES LOCATION				
BRANCH	LENGTH	ELEV.	AZIMUTH	ANGLE
1.	10'-0"	39'-6"	60°	15°
2.	10'-0"	39'-0"	120°	5°
3.	10'-0"	38'-6"	180°	20°
4.	10'-0"	39'-6"	240°	5°
5.	10'-0"	49'-0"	30°	5°
6.	10'-0"	48'-6"	90°	15°
7.	10'-0"	49'-6"	150°	0°
8.	10'-0"	48'-3"	10°	10°
9.	10'-0"	49'-6"	210°	0°
10.	10'-0"	50'-6"	330°	30°

NOTE: ANGLE REFER TO ORIENTATION OF LIMB FROM HORIZONTAL TYP.

NOTE: ALL DIMENSIONS/LOCATIONS OF LIMBS WILL BE FIELD VERIFIED FOR CONFLICTS

NOTE: REFER TO SHOP DRAWINGS FOR FINAL LOCATIONS TYP. (LARSON CAMOUFLAGE)

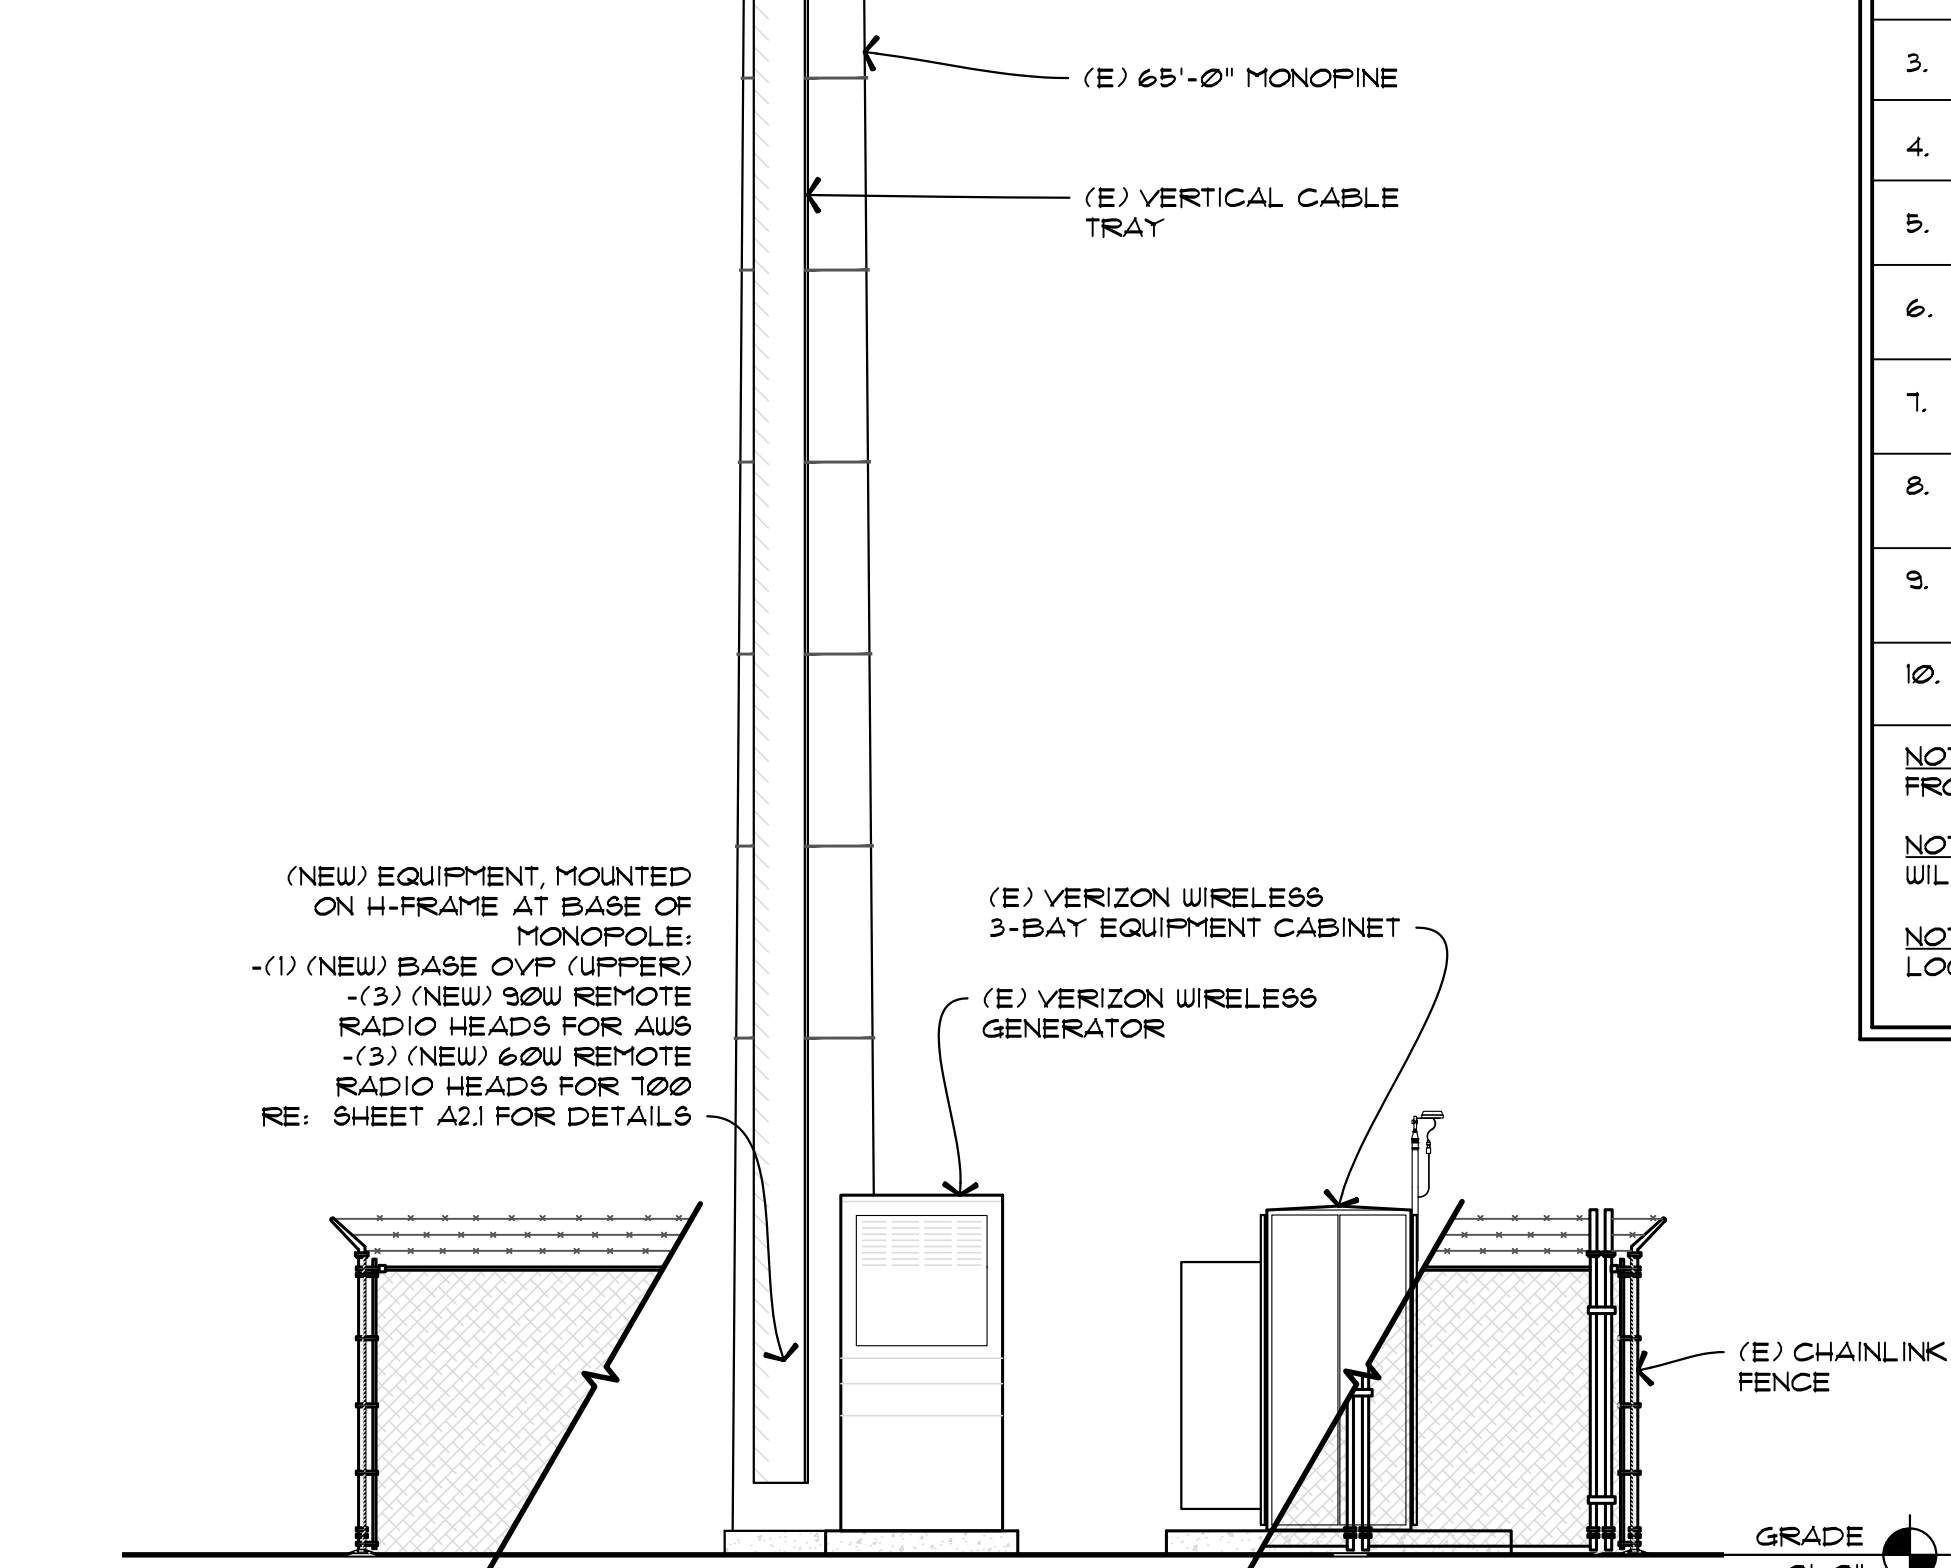

**(NEW) WEST ELEVATION**  
SCALE: 1/4" = 1'-0"



**T\*REX ARCHITEX**  
146 Madison Street  
Denver, CO 80206  
303.388.2918

**DRAWINGS**  
Drawings and Specifications as instruments of service are and shall remain the property of the Architect, whether the Project for which they are made is executed or not. The Owner shall be permitted to make copies, including reproducible copies, of Drawings and Specifications for information and reference in connection with the Owners use and occupancy of the Project. The Drawings and Specifications shall not be used by the Owner on other projects, for additions to this Project or for the completion of this Project by others provided the Architect is not in default under this Agreement, except by agreement in writing and with appropriate compensation to the Architect.

**PROJECT FOR**  
**verizon wireless**  
3131 S. VAUGHN WAY, SUITE 550  
AURORA, CO 80014  
303-694-3234

**DATE ISSUED**  
**FEBRUARY 21, 2018**

DATE	ISSUED AS
----	ZD APPROVAL
----	CD PRELIMINARY / REVIEW
----	BID SETS
----	PERMIT SUBMITTED

DATE	REVISIONS
10-5-16	RF COMMENTS
10-24-16	CROWN COMMENTS
11-30-16	FINAL CD'S
6-09-17	REVISION REBRANCHING
10-05-17	100% CONST DOCUMENTS
10-27-17	100% CD PLANNING REV.
10-31-17	100% CD PLANNING REV. 2
11-21-17	100% CD PLANNING REV. 3
02-21-18	100% CD PLANNING REV. 4

**PROJECT NAME**  
**CSP-MONUMENT HILL**  
**CELL SITE SMR-AWS2**  
20017 BEACON LITE RD.  
MONUMENT, CO 80321  
COUNTY OF EL PASO  
STATE OF COLORADO

**A2**  
3 OF 4





Existing View



Proposed View  
03-19-18

SIMULATIONS ARE ILLUSTRATIVE.  
VARIATIONS IN APPEARANCE WILL  
OCCUR WITH CONSTRUCTION  
METHODS, DAYTIME & WEATHER.

**T•REX**  
**ARCHITEX**

146 MADISON  
DENVER, CO  
303.388.2918