



THE SOD GUY - SALES LOT

SITE DEVELOPMENT PLANS
LOT 1, APPALOOSA HIGHWAY 24 SUBDIVISION

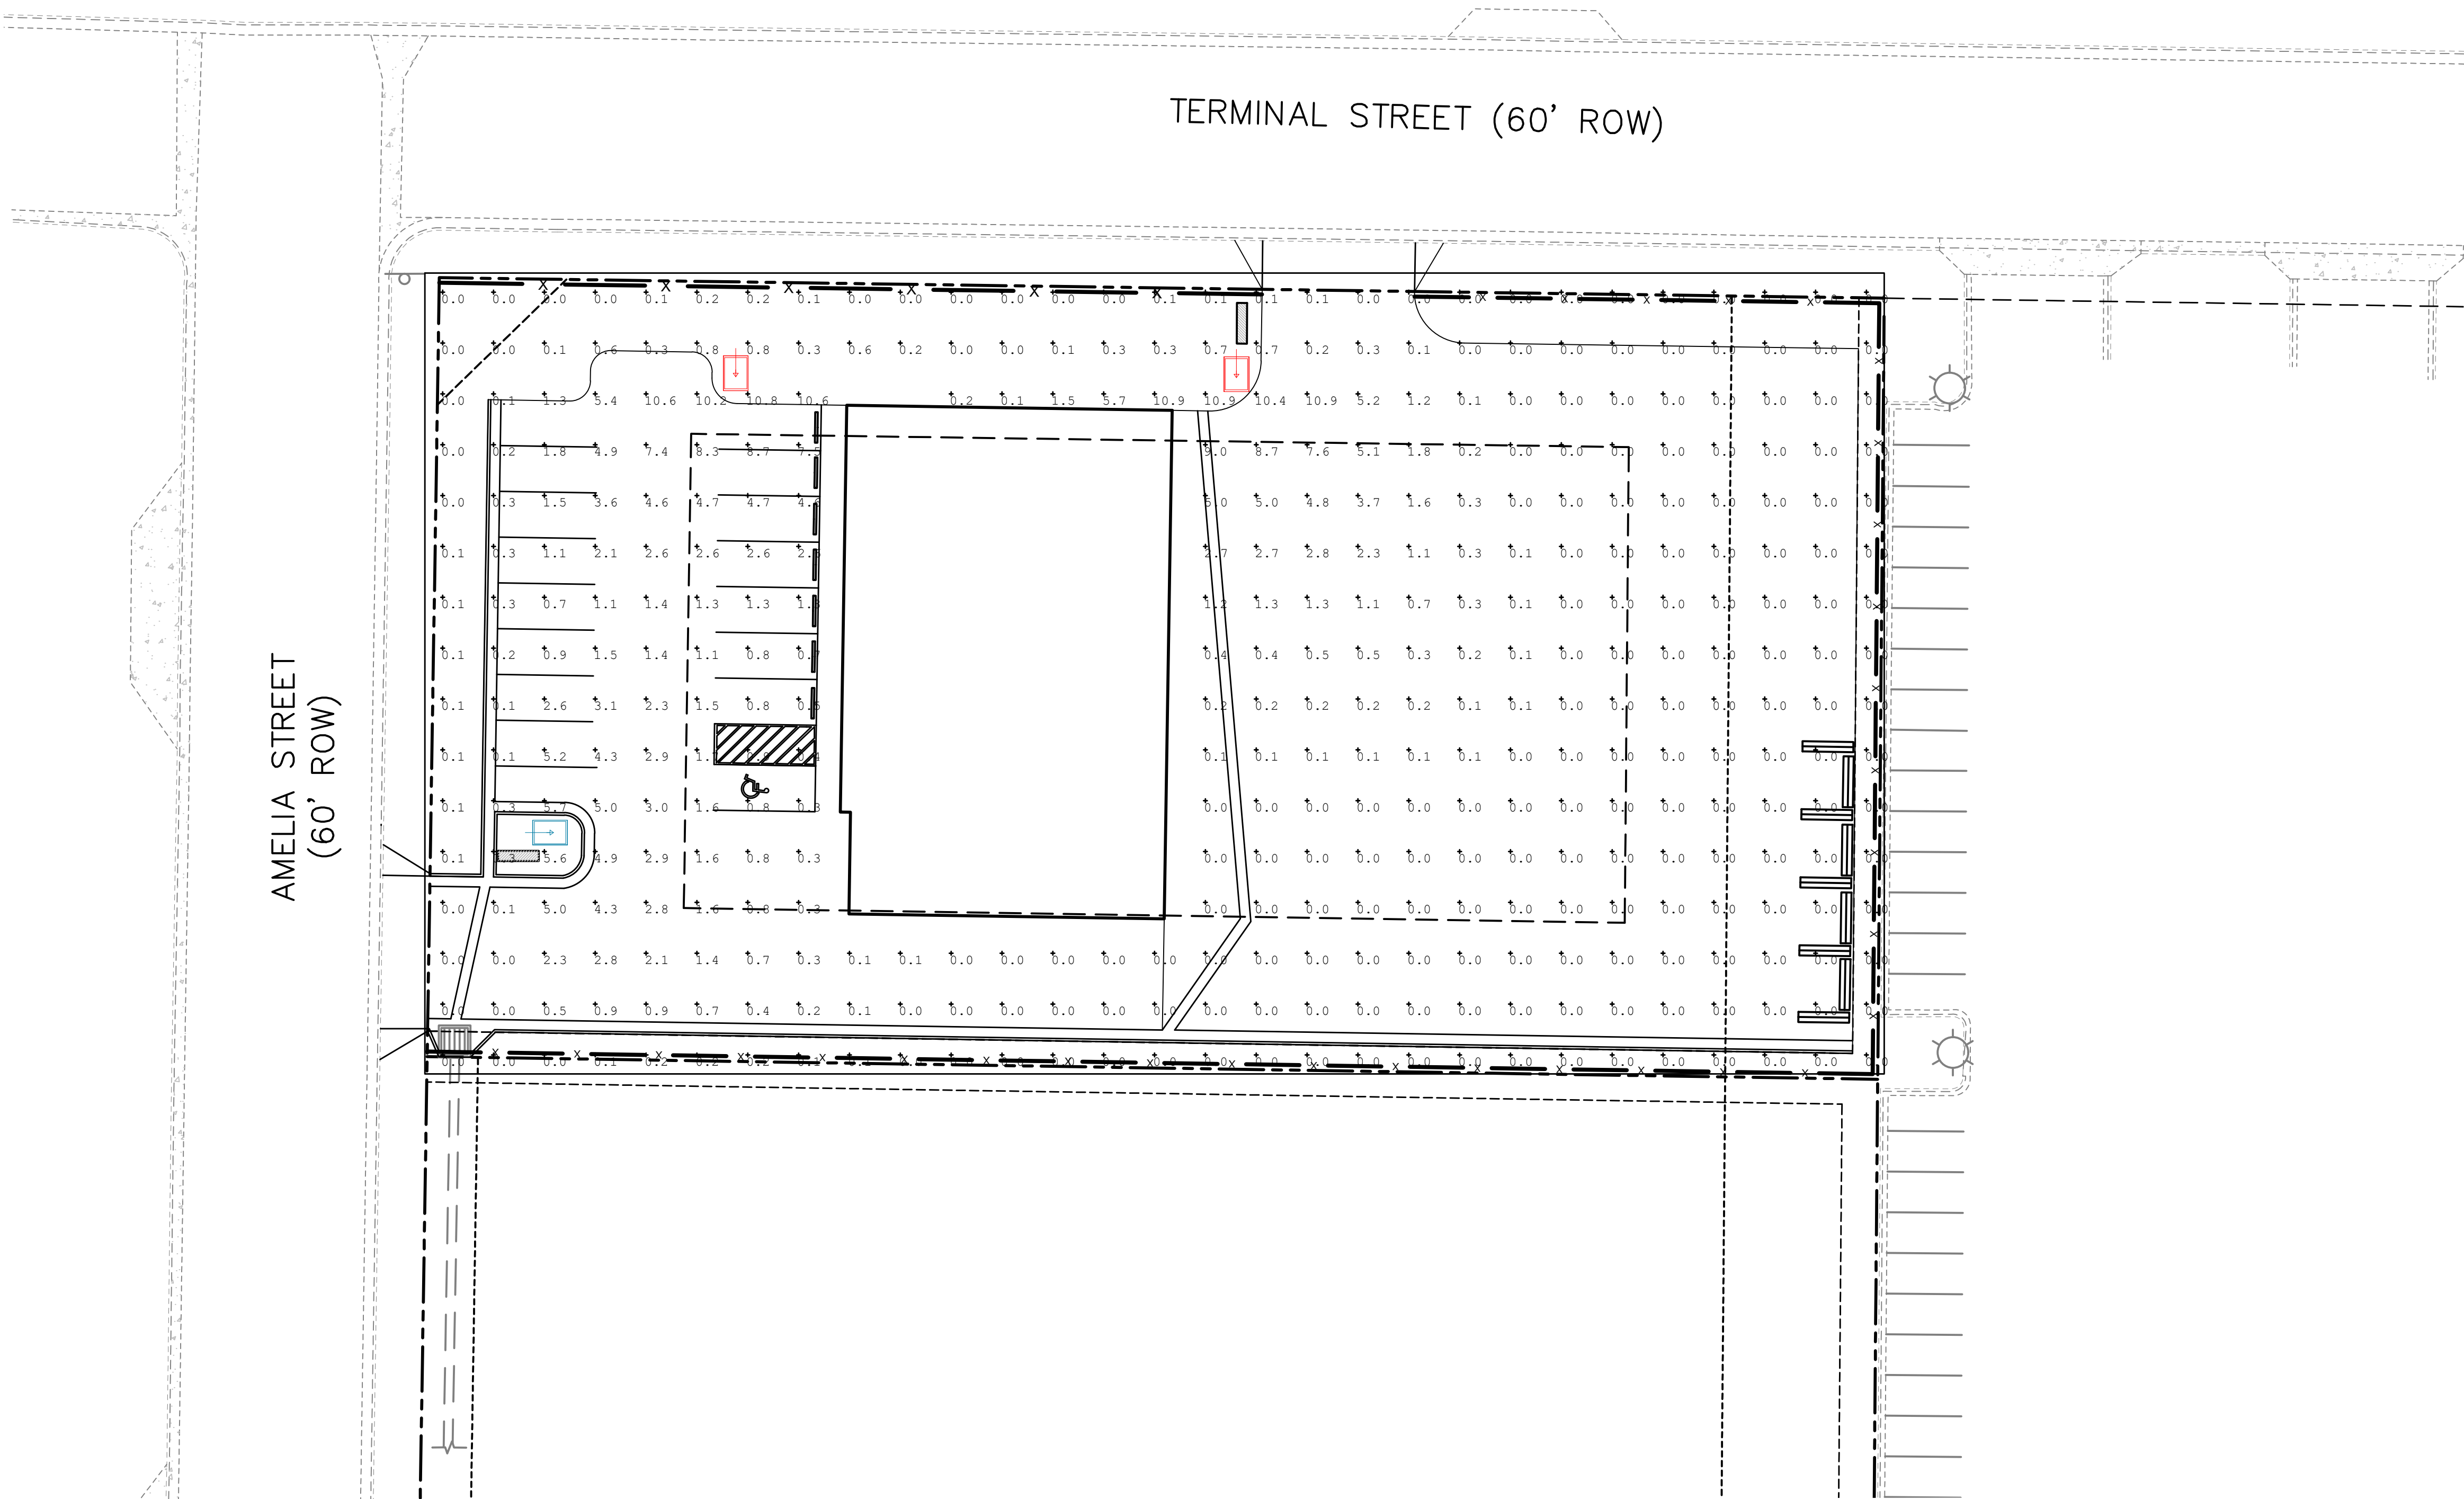

Calculation Summary						
Label	Units	Avg	Max	Min	Avg/Min	Max/Min
Overall Area	Fc	0.94	10.9	0.0	N.A.	N.A.
Property Line	Fc	0.01	0.1	0.0	N.A.	N.A.
Overall Lot	Fc	0.95	10.9	0.0	N.A.	N.A.

Luminaire Schedule						
Symbol	Qty	Label	Lum. Watts	lm. Lumens	LF	Description
	1	AA	225	19935	0.900	GLEON-AF-04-LED-E1-SLR HSS
	1	BB	113	10111	0.900	GLEON-AF-02-LED-E1-SLR HSS

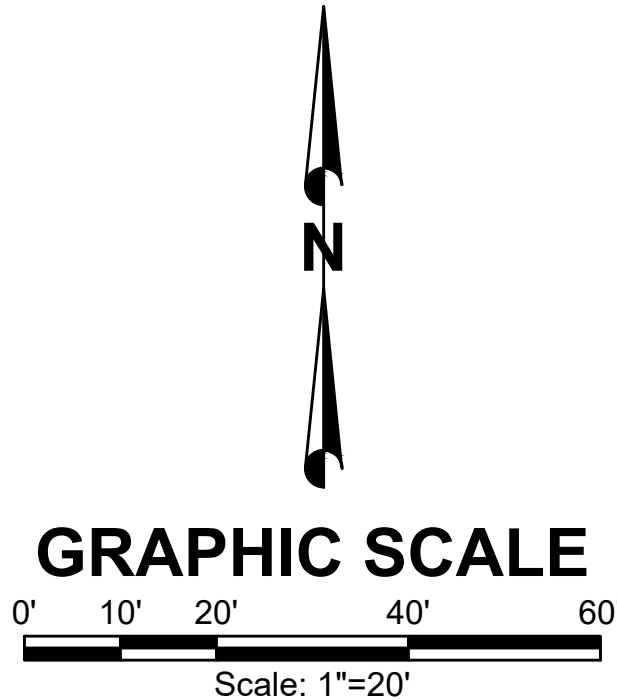

NO.		REVISIONS	BY	DATE

FORSGREN
Associates, Inc.
56 Inverness Drive East, Suite 112, Englewood, CO 80112
PH: 720.214.5884 FAX: 720.000.0000

PROJECT NO.	
DRAWN	
DESIGNED	
APPROVED	
QA/QC	

OWNER
THE SOD GUY
COLORADO SPRINGS, CO

SALES LOT - SPECIAL USE
LIGHTING PLAN

SHEET NO:
LP-01
DATE:
12/30/18
PAGE NO:
1 OF 1