

THE SOD GUY - SALES LOT

SITE DEVELOPMENT PLANS


LOT 1, APPALOOSA HIGHWAY 24 SUBDIVISION FILING NO 1A

GENERAL CONSTRUCTION NOTES:

1. ALL LIGHTING SHALL BE SHIELDED OR CONCEALED. SEE SHEET LP-02 FOR LIGHTING DETAILS


AMELIA STREET
(60' ROW)

TERMINAL STREET (60' ROW)

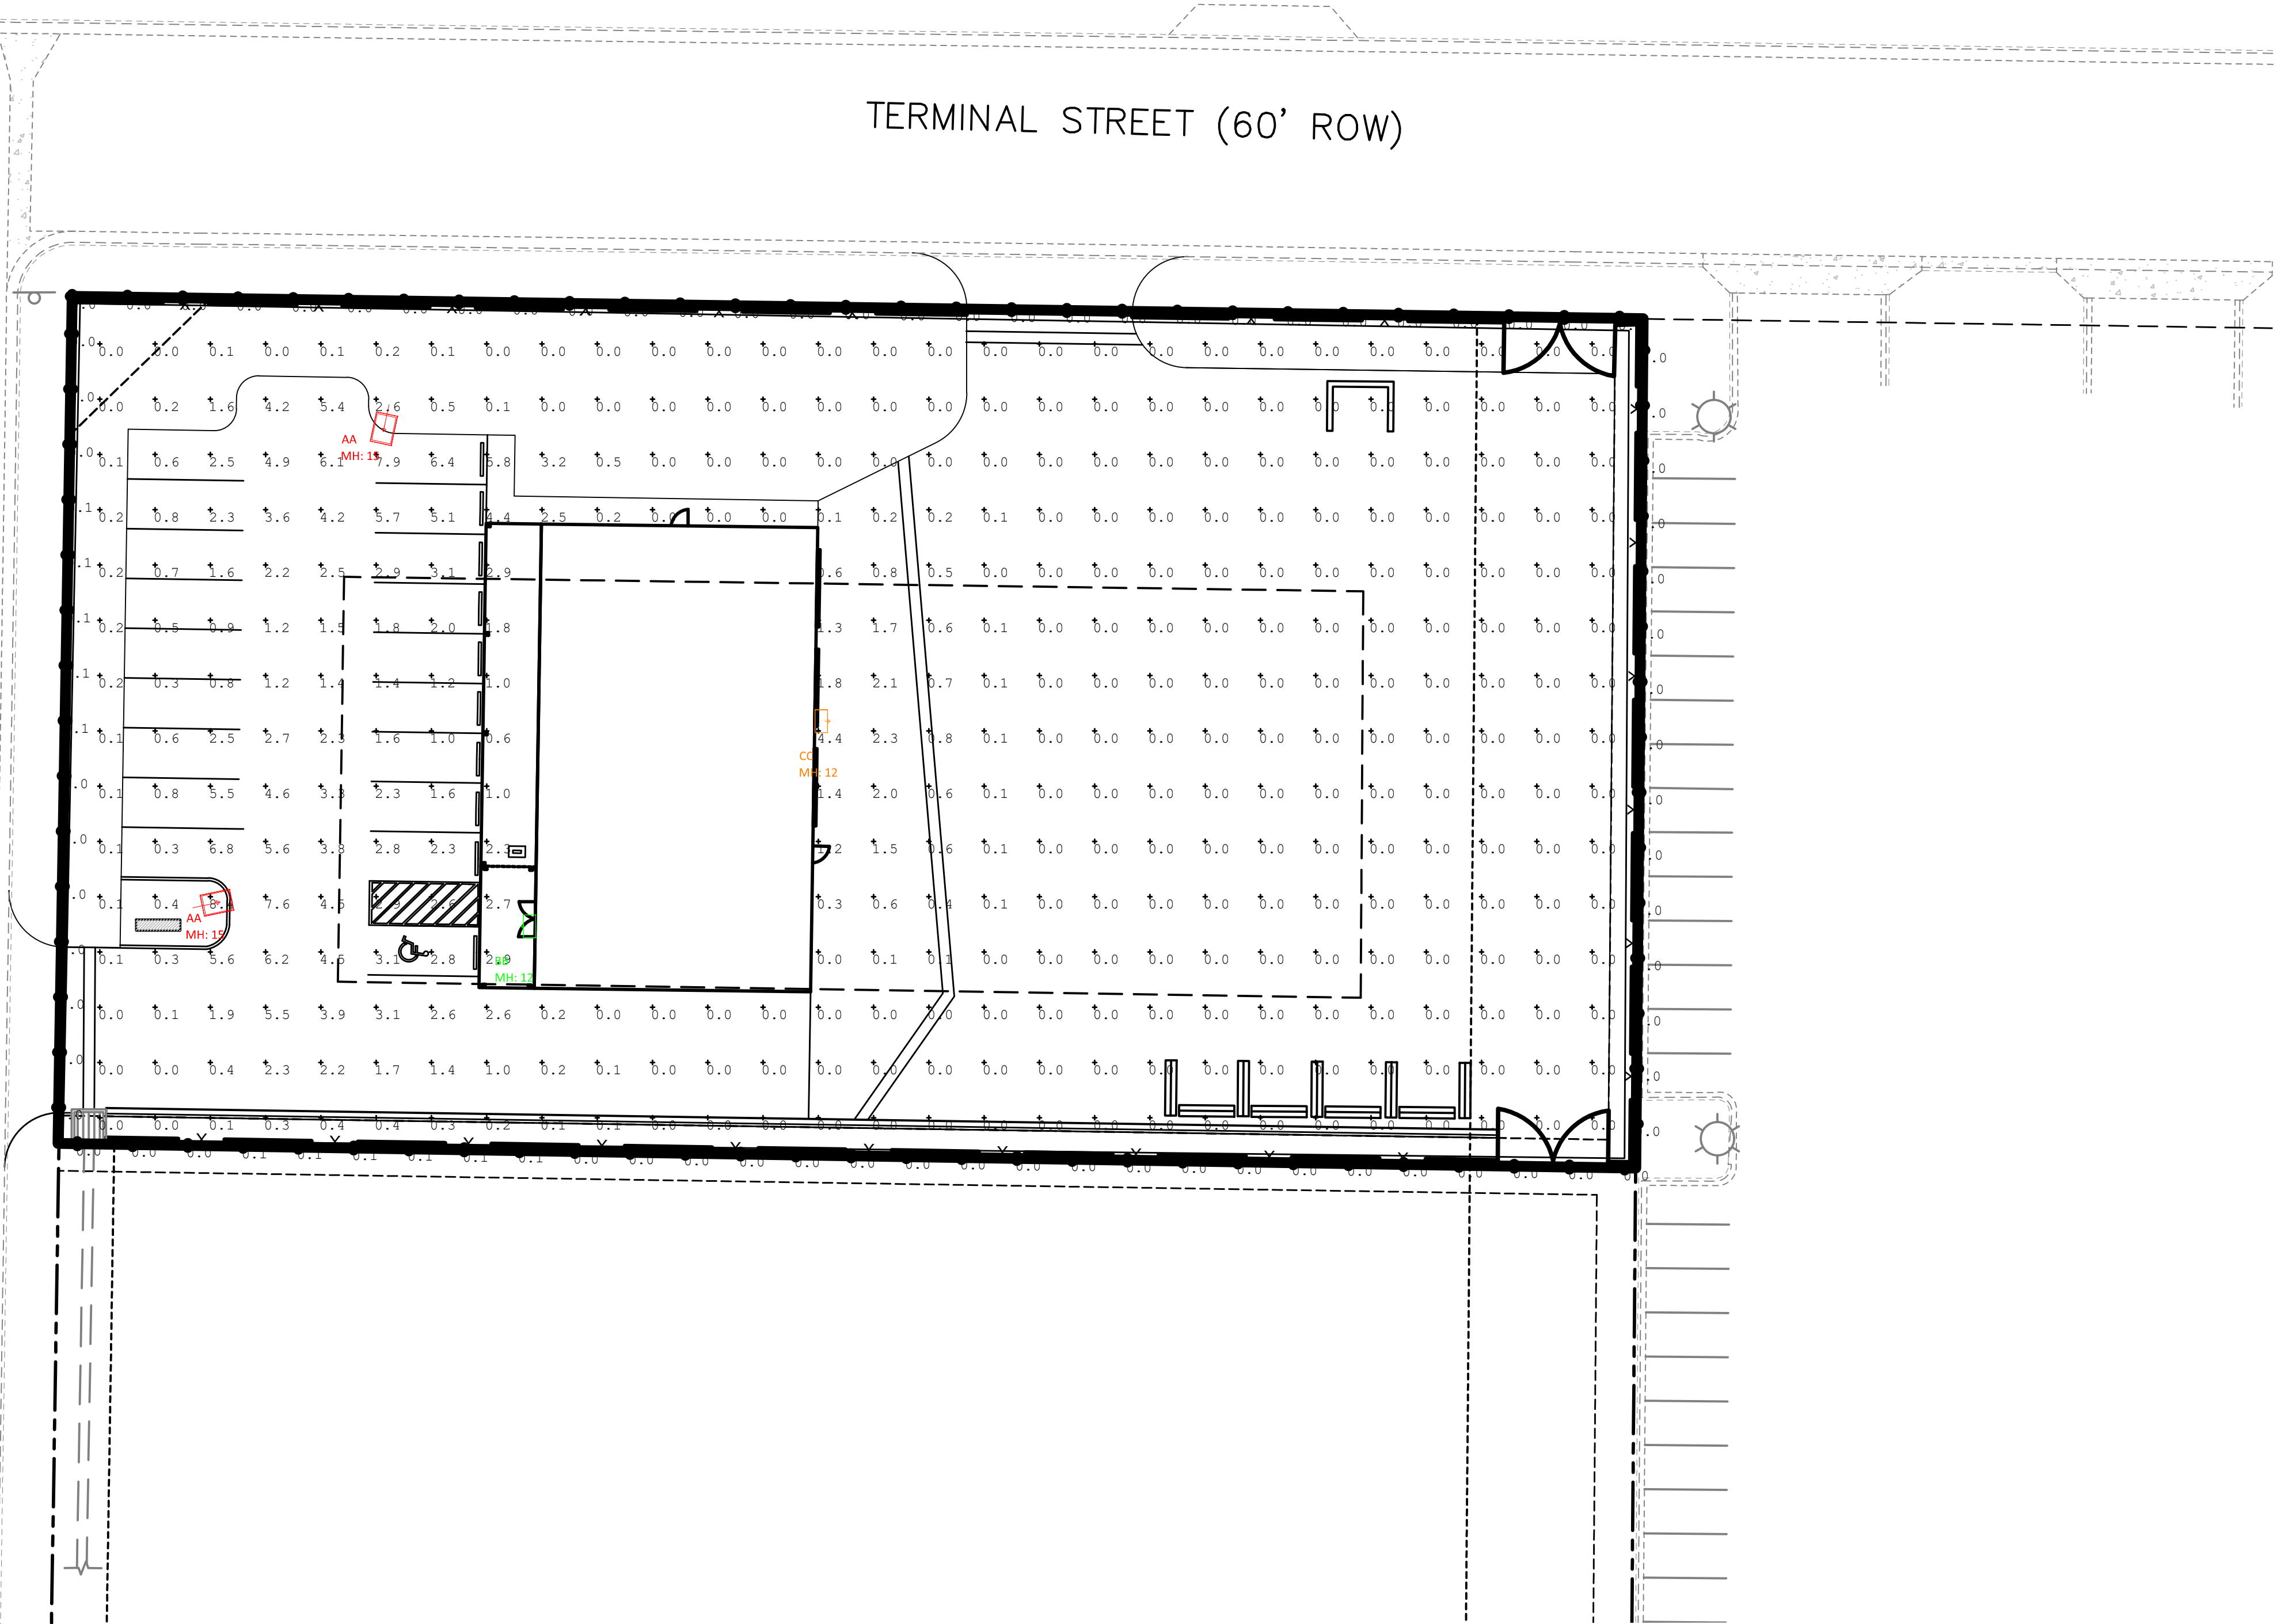

Calculation Summary						
Label	Units	Avg	Max	Min	Avg/Min	Max/Min
Property Line	Fc	0.01	0.1	0.0	N.A.	N.A.
Site	Fc	0.77	8.4	0.0	N.A.	N.A.

Luminaire Schedule						
Symbol	Qty	Label	Arrangement	Total Lamp Lumens	LLF	Description
	1	BB	SINGLE	N.A.	0.900	ISW-AF-450-LED-E1-SL4
	1	CC	SINGLE	N.A.	0.900	ISW-AF-450-LED-E1-SL3
	2	AA	SINGLE	N.A.	0.900	GLNA-AF-03-LED-E1-SL4-HSS
				Pole/Mounting Height		
				12 Feet		
				12 Feet		
				15 Feet		

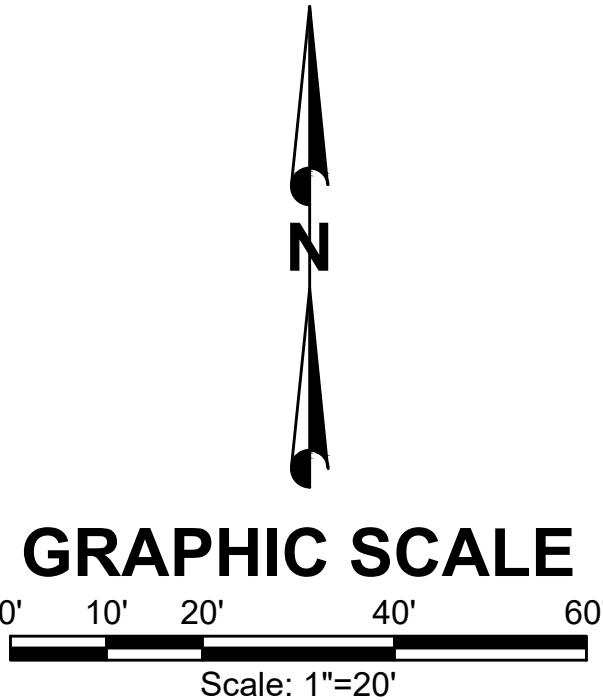

NO.		REVISIONS	BY	DATE

This document or any part thereof in detail or design concept is the property of Forsgren Associates Inc. and shall remain the property of Forsgren Associates Inc. without the written authorization of Forsgren Associates Inc.

FORSGREN
Associates, Inc.

56 Inverness Drive East, Suite 112, Englewood, CO 80112
PH: 720.214.5884 FAX: 720.000.0000

PROJECT NO. _____
DRAWN _____
DESIGNED _____
APPROVED _____
DATE _____

OWNER
THE SOD GUY
COLORADO SPRINGS, CO

SALES LOT - SPECIAL USE

LIGHTING PLAN

SHEET NO:
LP-01

DATE:
09/12/19

PAGE NO:
1 OF 2