





## PHASE 2 STREETSCAPE LANDSCAPING

PROJECT INFO	DATE:	01.18.19
	PROJECT MGR:	J.ROMERO
	PREPARED BY:	B.ITEN



80%  
CONSTRUCTION  
DOCUMENTS

[illegible]





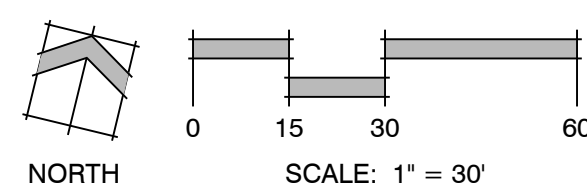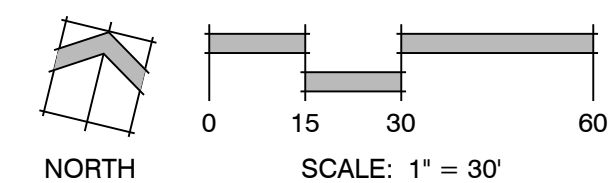

## LANDSCAPE PLAN

L 1.01


2 OF 9



## LANDSCAPE LEGEND

	TALL NATIVE GRASS UPLAND NATIVE SEED MIX		CEDAR WOOD MULCH PLANT BED
	LOW ALTERNATIVE TURF GRASS LOW-GROW NATIVE SEED MIX		ROCK MULCH
	TALL FESCUE SOD		COBBLE

## SHEET KEY

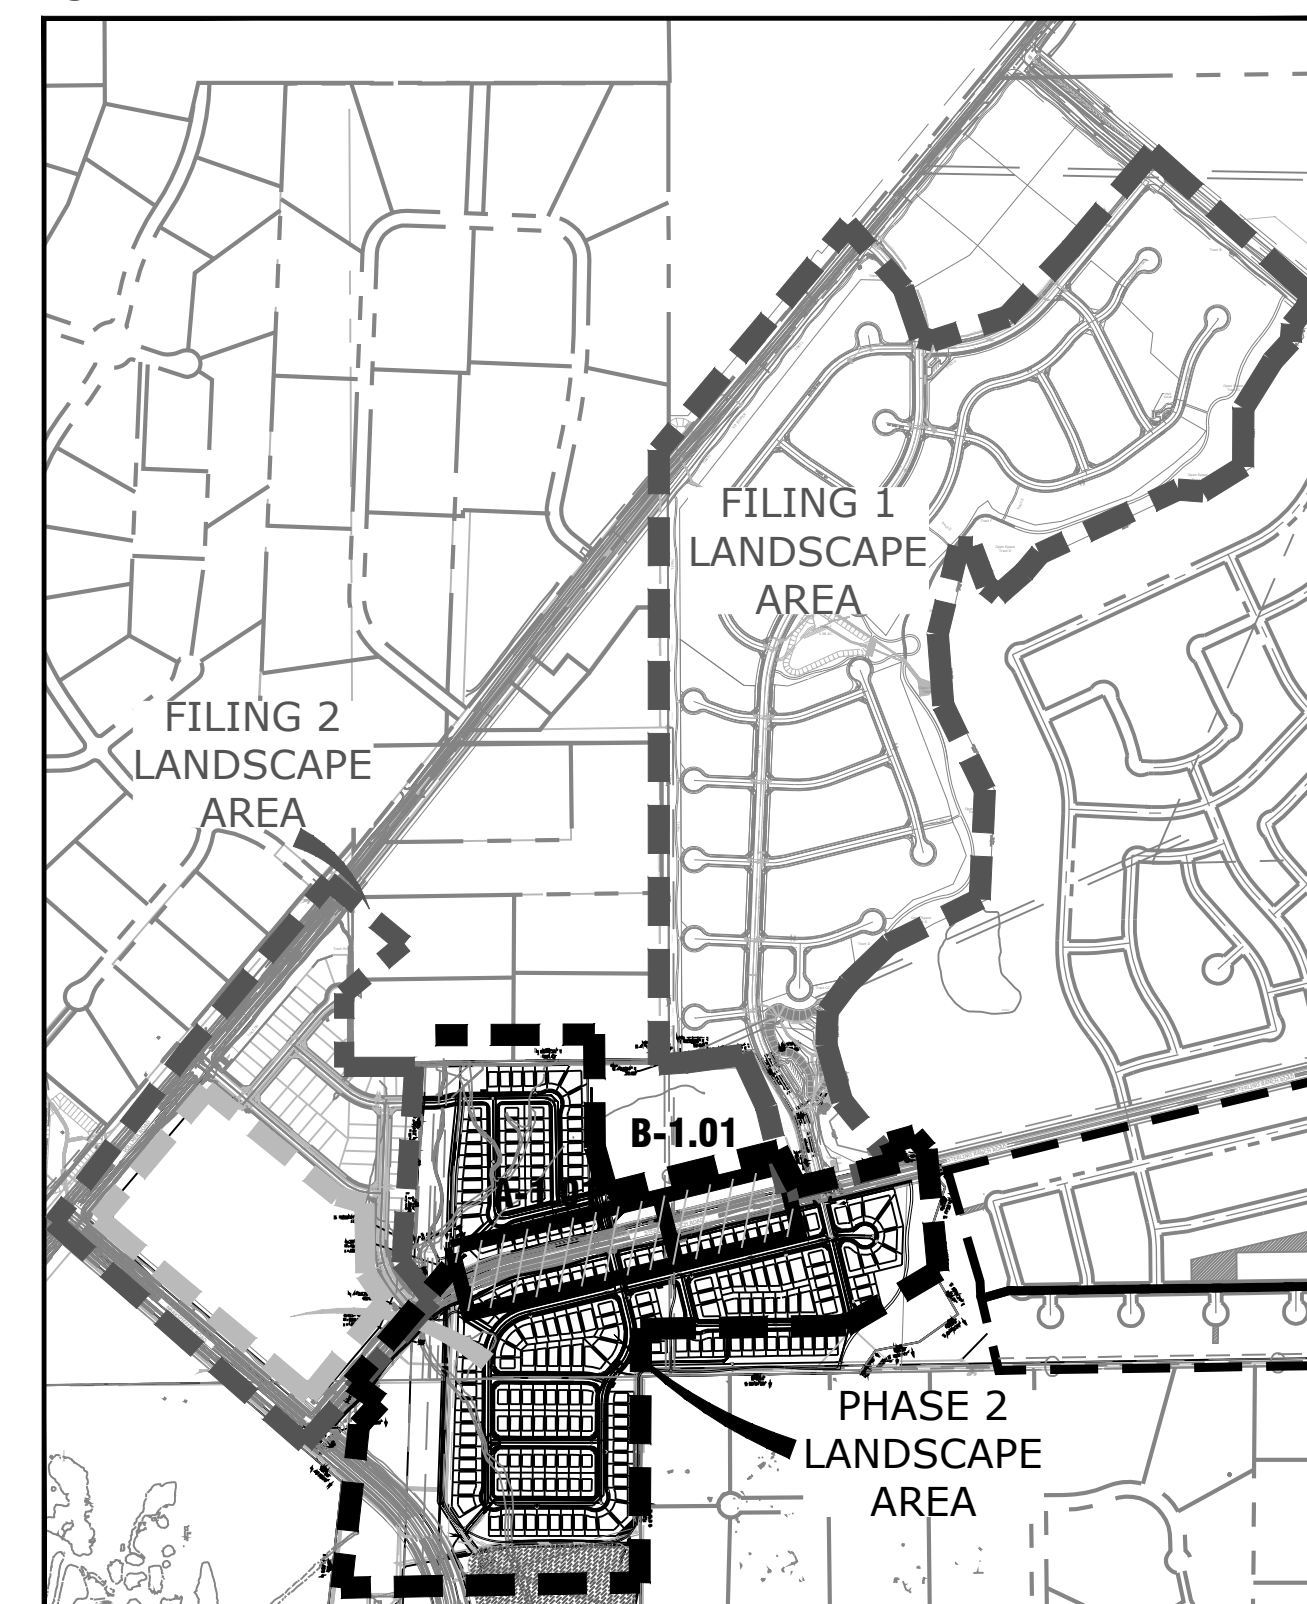




LANDSCAPE LEGEND

	TALL NATIVE GRASS UPLAND NATIVE SEED MIX		CEDAR WOOD MULCH PLANT BED
	LOW ALTERNATIVE TURF GRASS LOW-GROW NATIVE SEED MIX		ROCK MULCH
	TALL FESCUE SOD		COBBLE

SHEET KEY

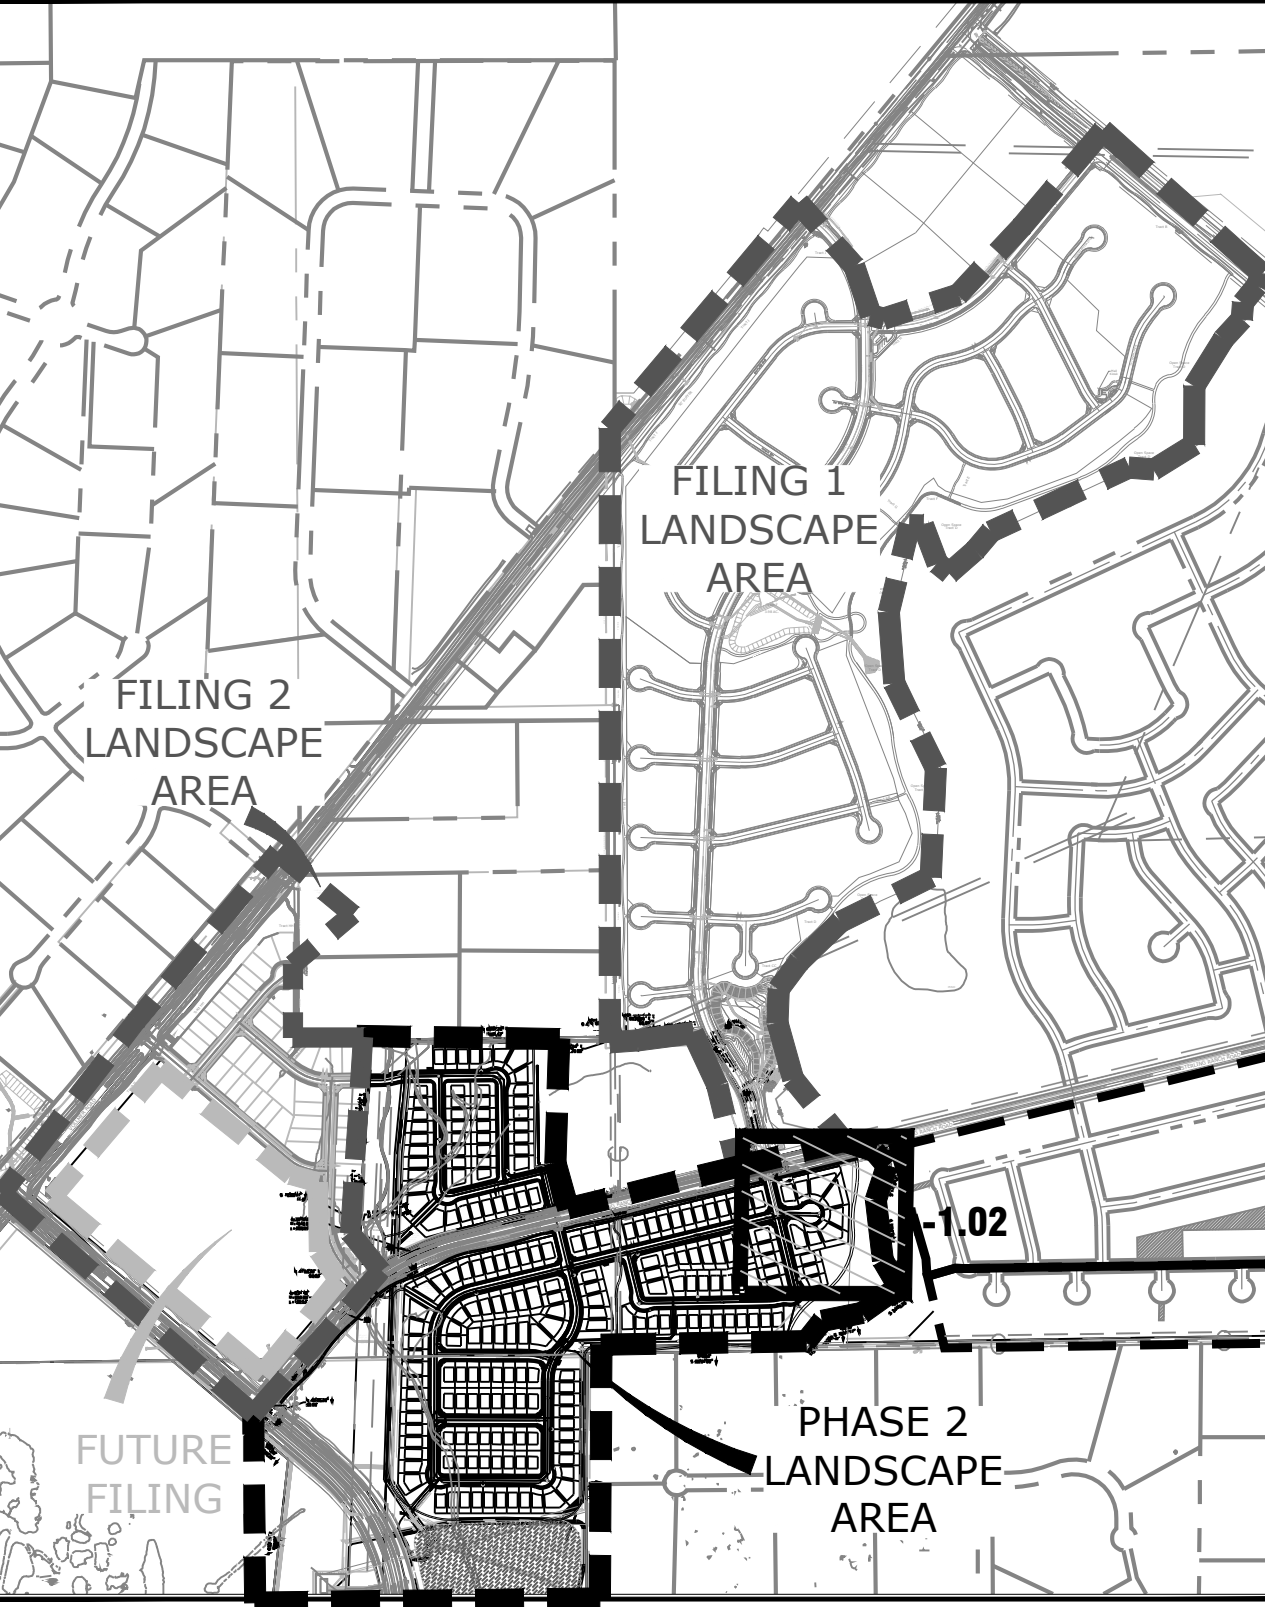

Land Planning  
Landscape  
Architecture  
Urban Design

NES

N.E.S. Inc.  
619 N. Cascade Avenue, Suite  
200  
Colorado Springs, CO 80903

Tel. 719.471.0073  
Fax 719.471.0267

www.nescolorado.com

PLANNED LANDSCAPE ARCHITECT

IN ASSOCIATION WITH

STERLING  
RANCH

PHASE 2  
STREETSCAPE  
LANDSCAPING

PROJECT INFO

DATE: 01.18.19  
PROJECT MGR: J.ROMERO  
PREPARED BY: B.ITEN

SCALE

ISSUE INFO

DATE: BY: DESCRIPTION:

ISSUE / REVISION

SHEET TITLE

SHEET NUMBER

PLANTING

80%  
CONSTRUCTION  
DOCUMENTS


LANDSCAPE PLAN

L 1.02  
3 OF 9


MATCHLINE A/L1.01  
MATCHLINE A/L1.02

P:\Working\Sterling Ranch Phase 2\Drawings\Arch\CD\CD\NES\_SterlingRanch\_LS\_CD\COVERALL.dwg (11/15) 1/17/2019 6:16:48 AM Ben



A STERLING RANCH ROAD  
L1.02 PLAN

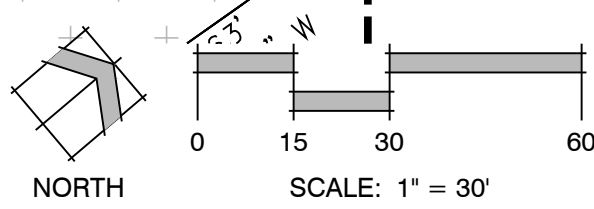




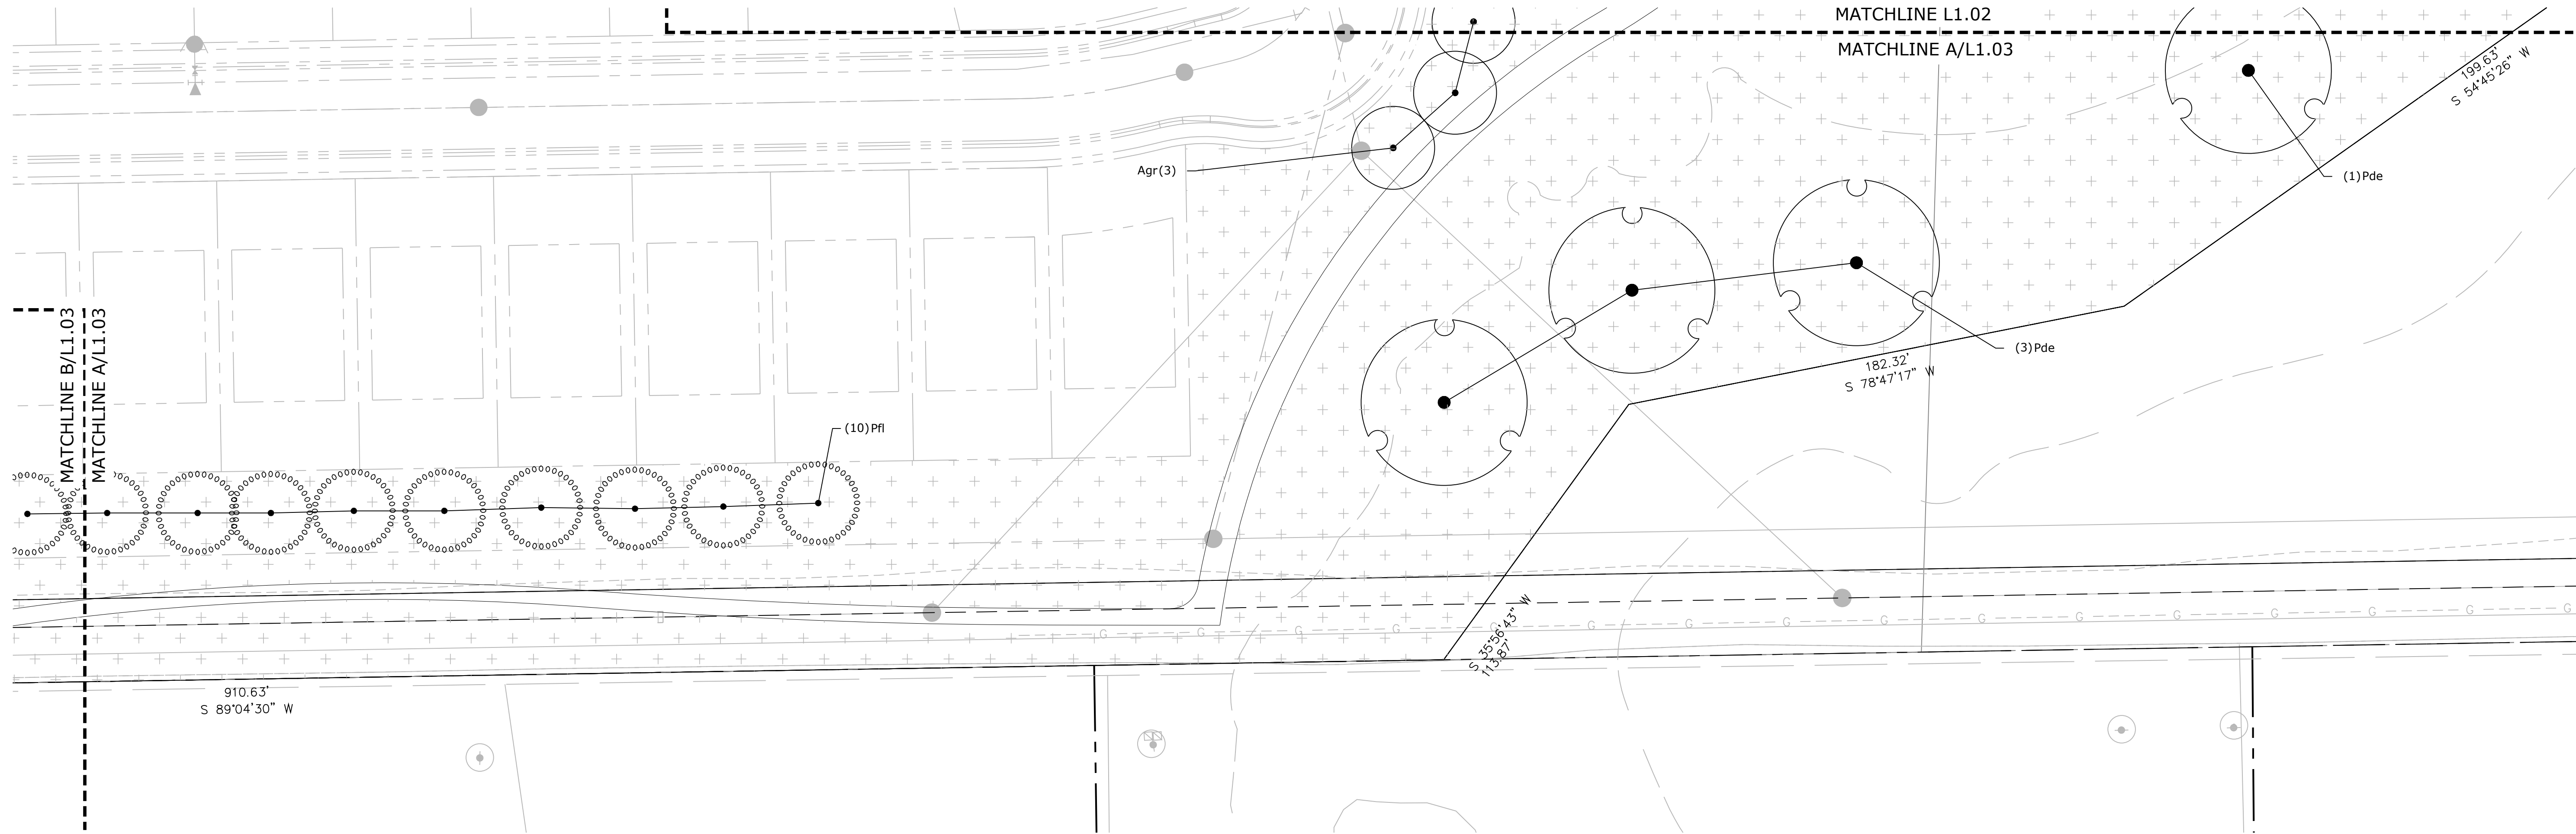

**A**  
L1.03  
RESIDENTIAL BUFFER  
PLAN

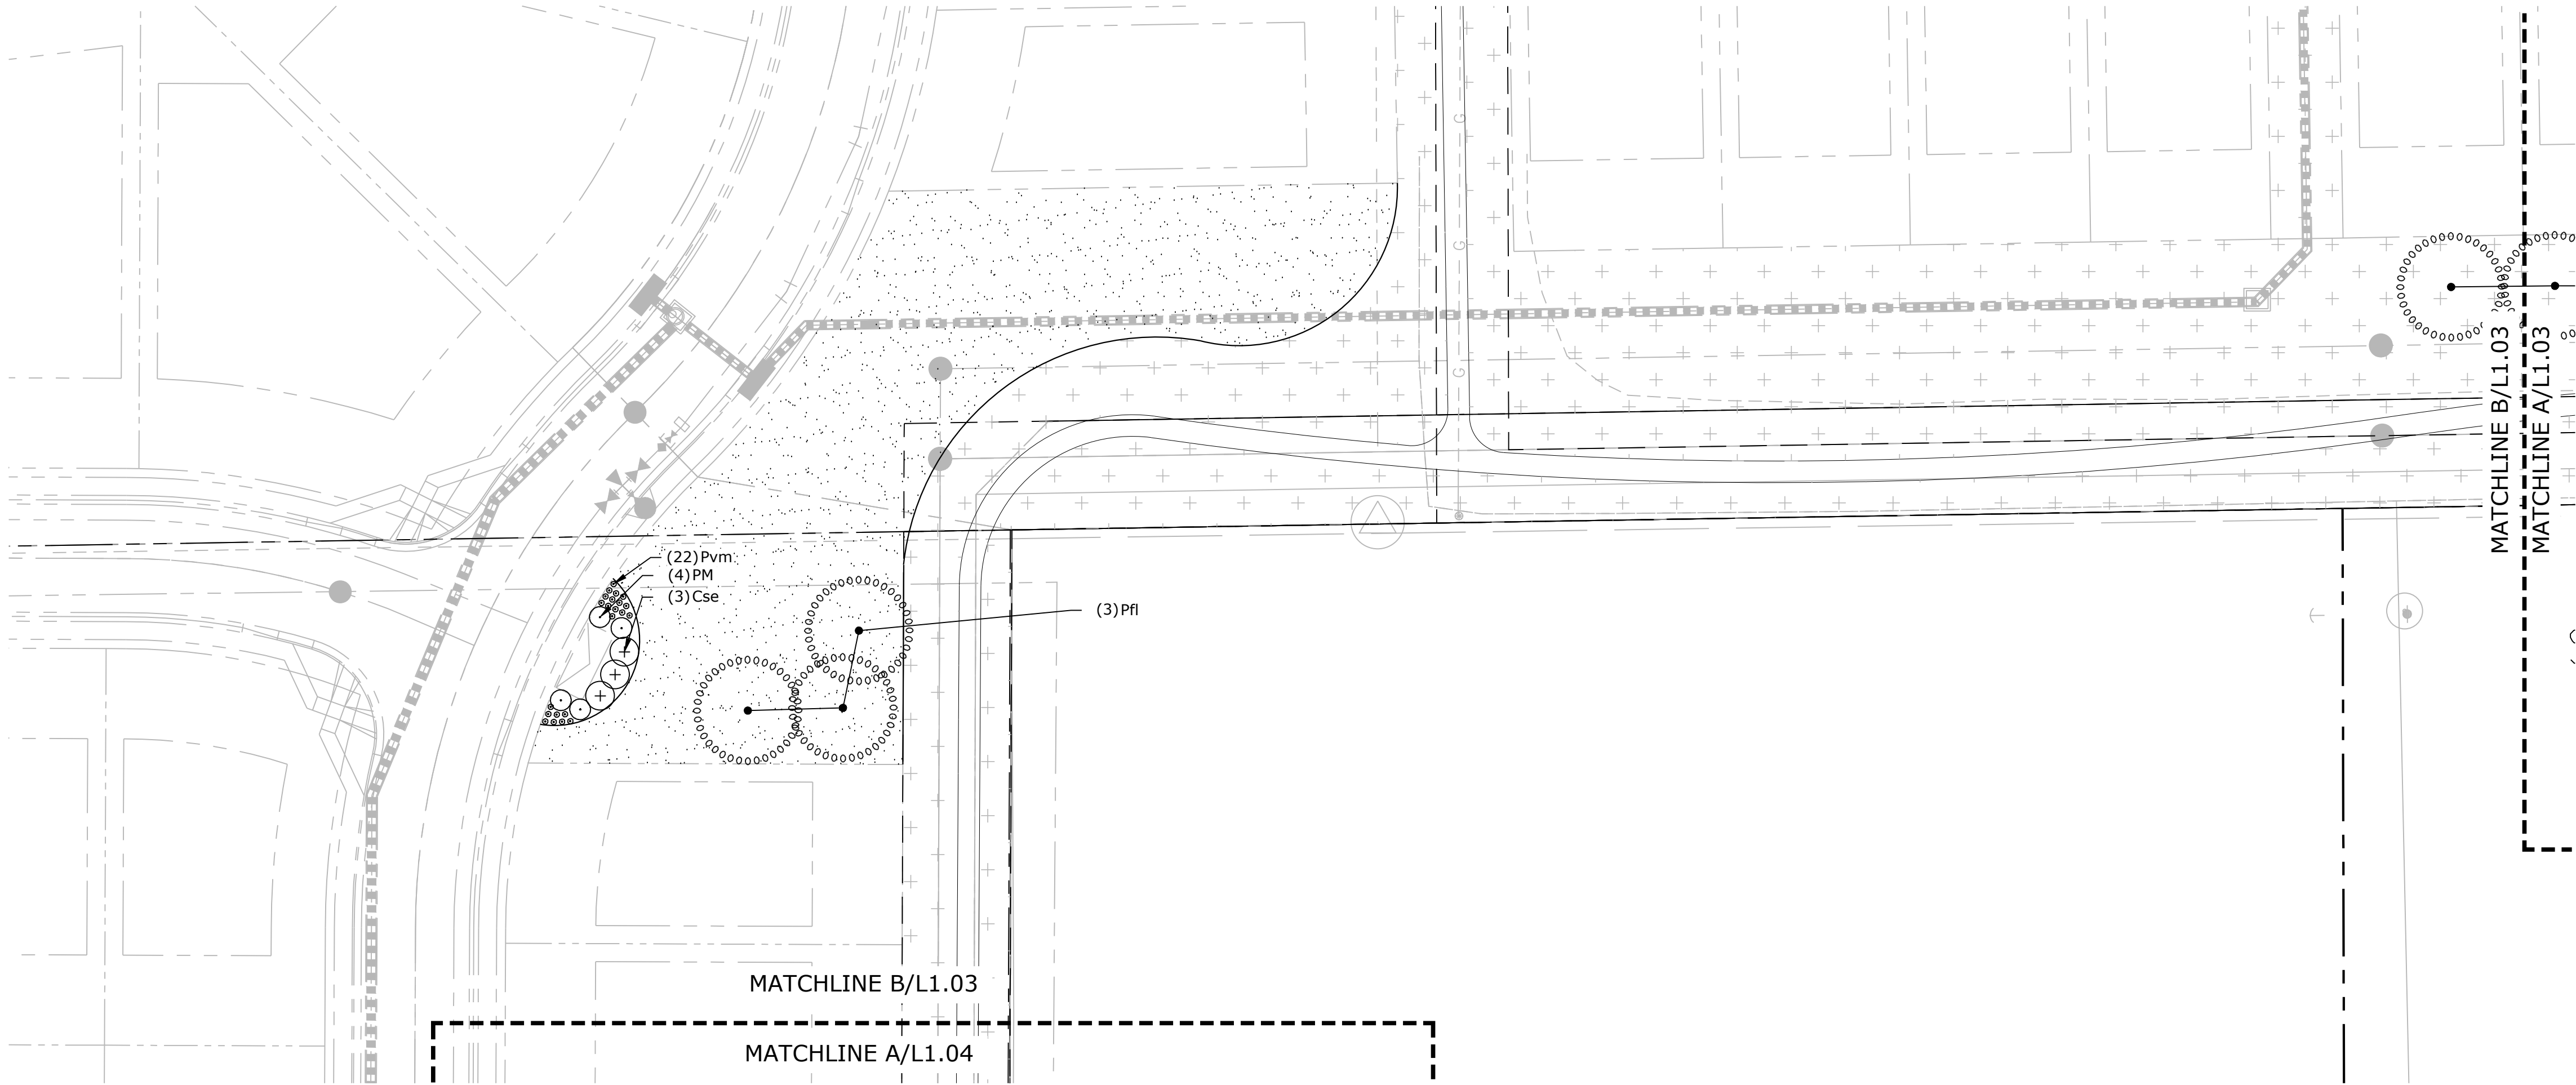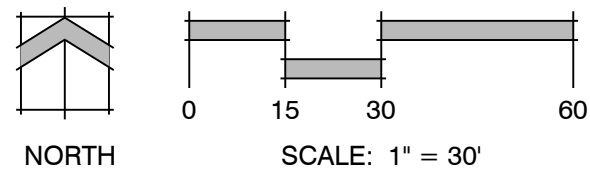



**B**  
L1.03  
RESIDENTIAL BUFFER  
PLAN

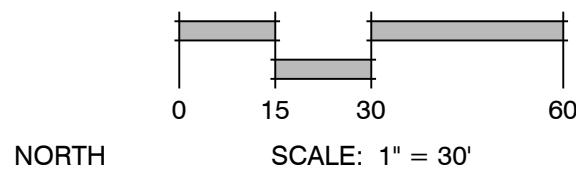

LANDSCAPE LEGEND

	TALL NATIVE GRASS UPLAND NATIVE SEED MIX		CEDAR WOOD MULCH PLANT BED
	LOW ALTERNATIVE TURF GRASS LOW-GROW NATIVE SEED MIX		ROCK MULCH
	TALL FESCUE SOD		COBBLE

SHEET KEY

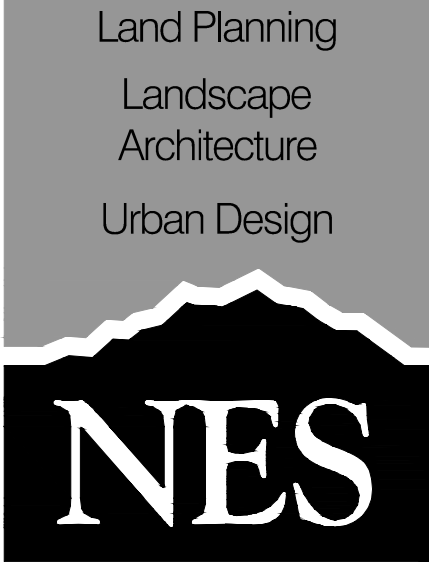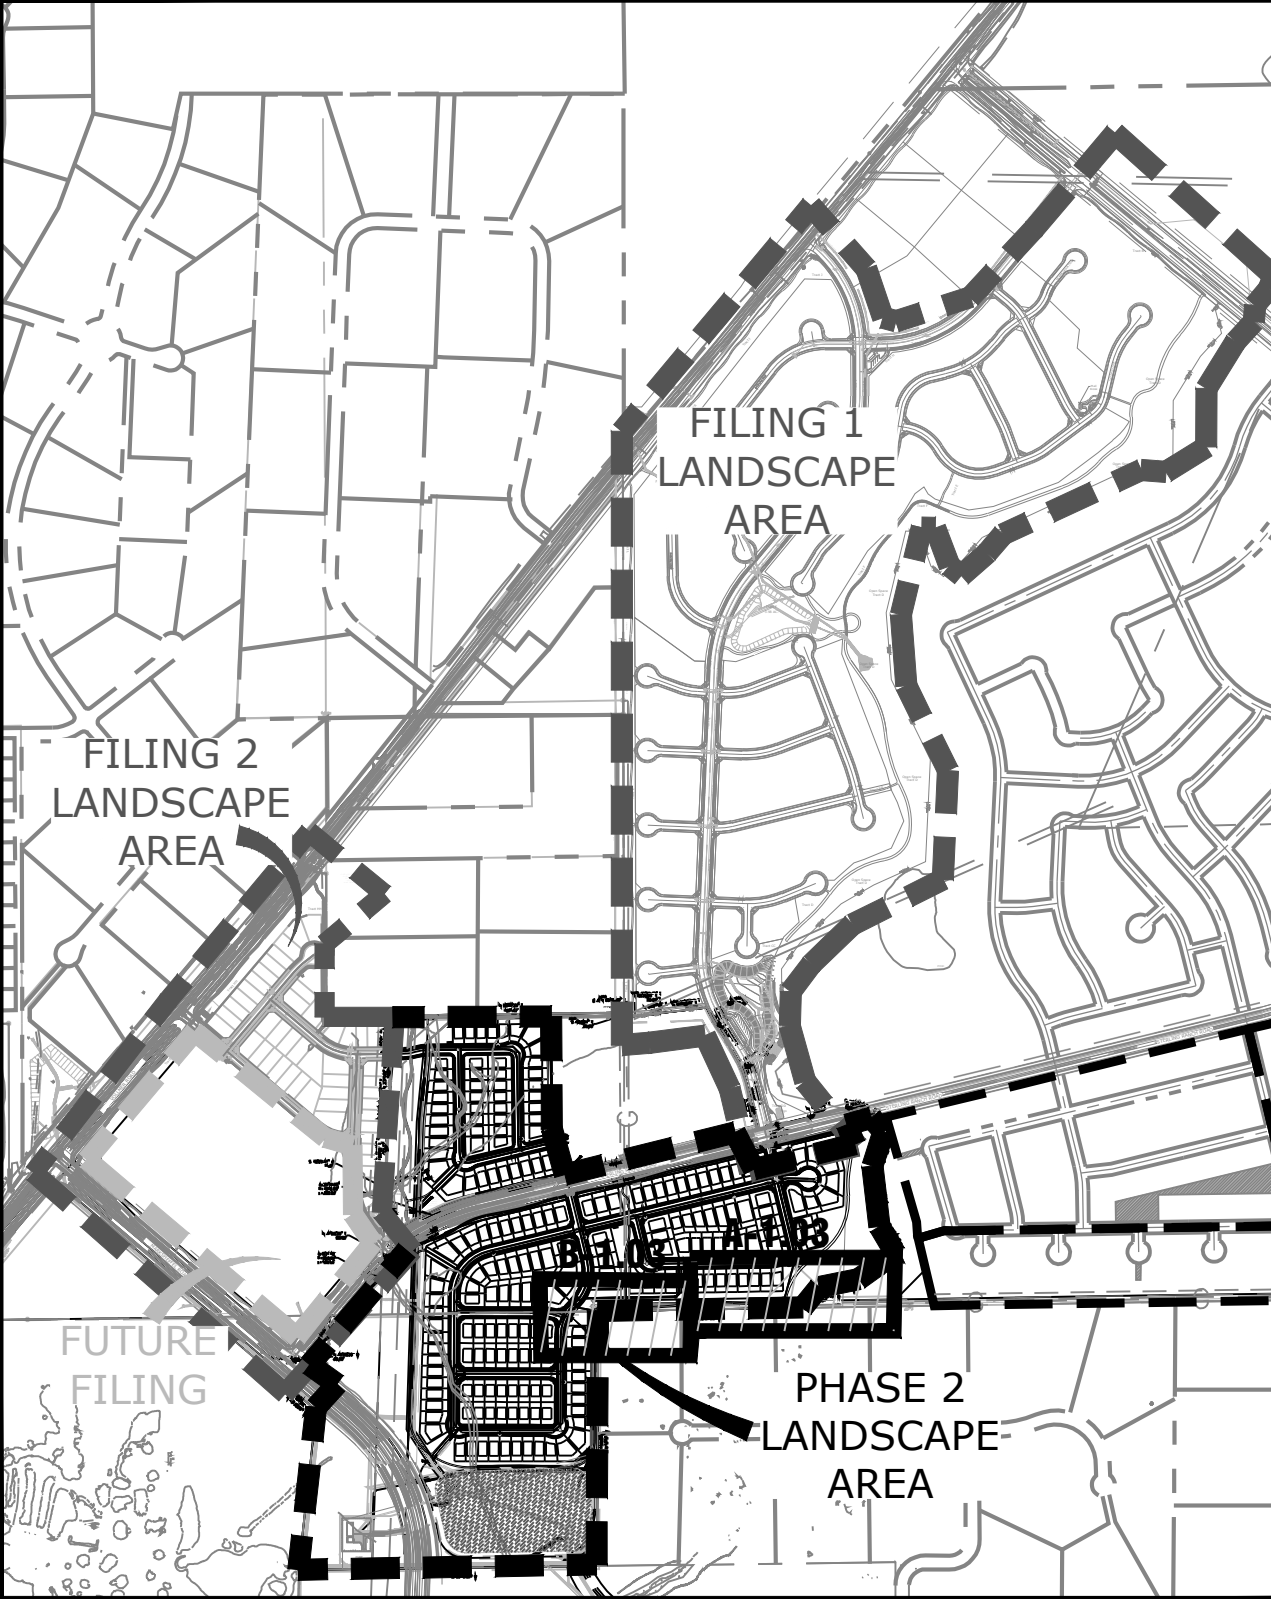

N.E.S. Inc.  
619 N. Cascade Avenue, Suite  
200  
Colorado Springs, CO 80903  
  
Tel. 719.471.0073  
Fax 719.471.0267  
  
www.nescolorado.com

PLANNED LANDSCAPE ARCHITECT

IN ASSOCIATION WITH

STERLING  
RANCH

PHASE 2  
STREETSCAPE  
LANDSCAPING

PROJECT INFO  
DATE: 01.18.19  
PROJECT MGR: J. ROMERO  
PREPARED BY: B. ITTEN

80%  
CONSTRUCTION  
DOCUMENTS


DATE:	BY:	DESCRIPTION:

LANDSCAPE PLAN





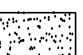

**L 1.03**  
4 OF 9

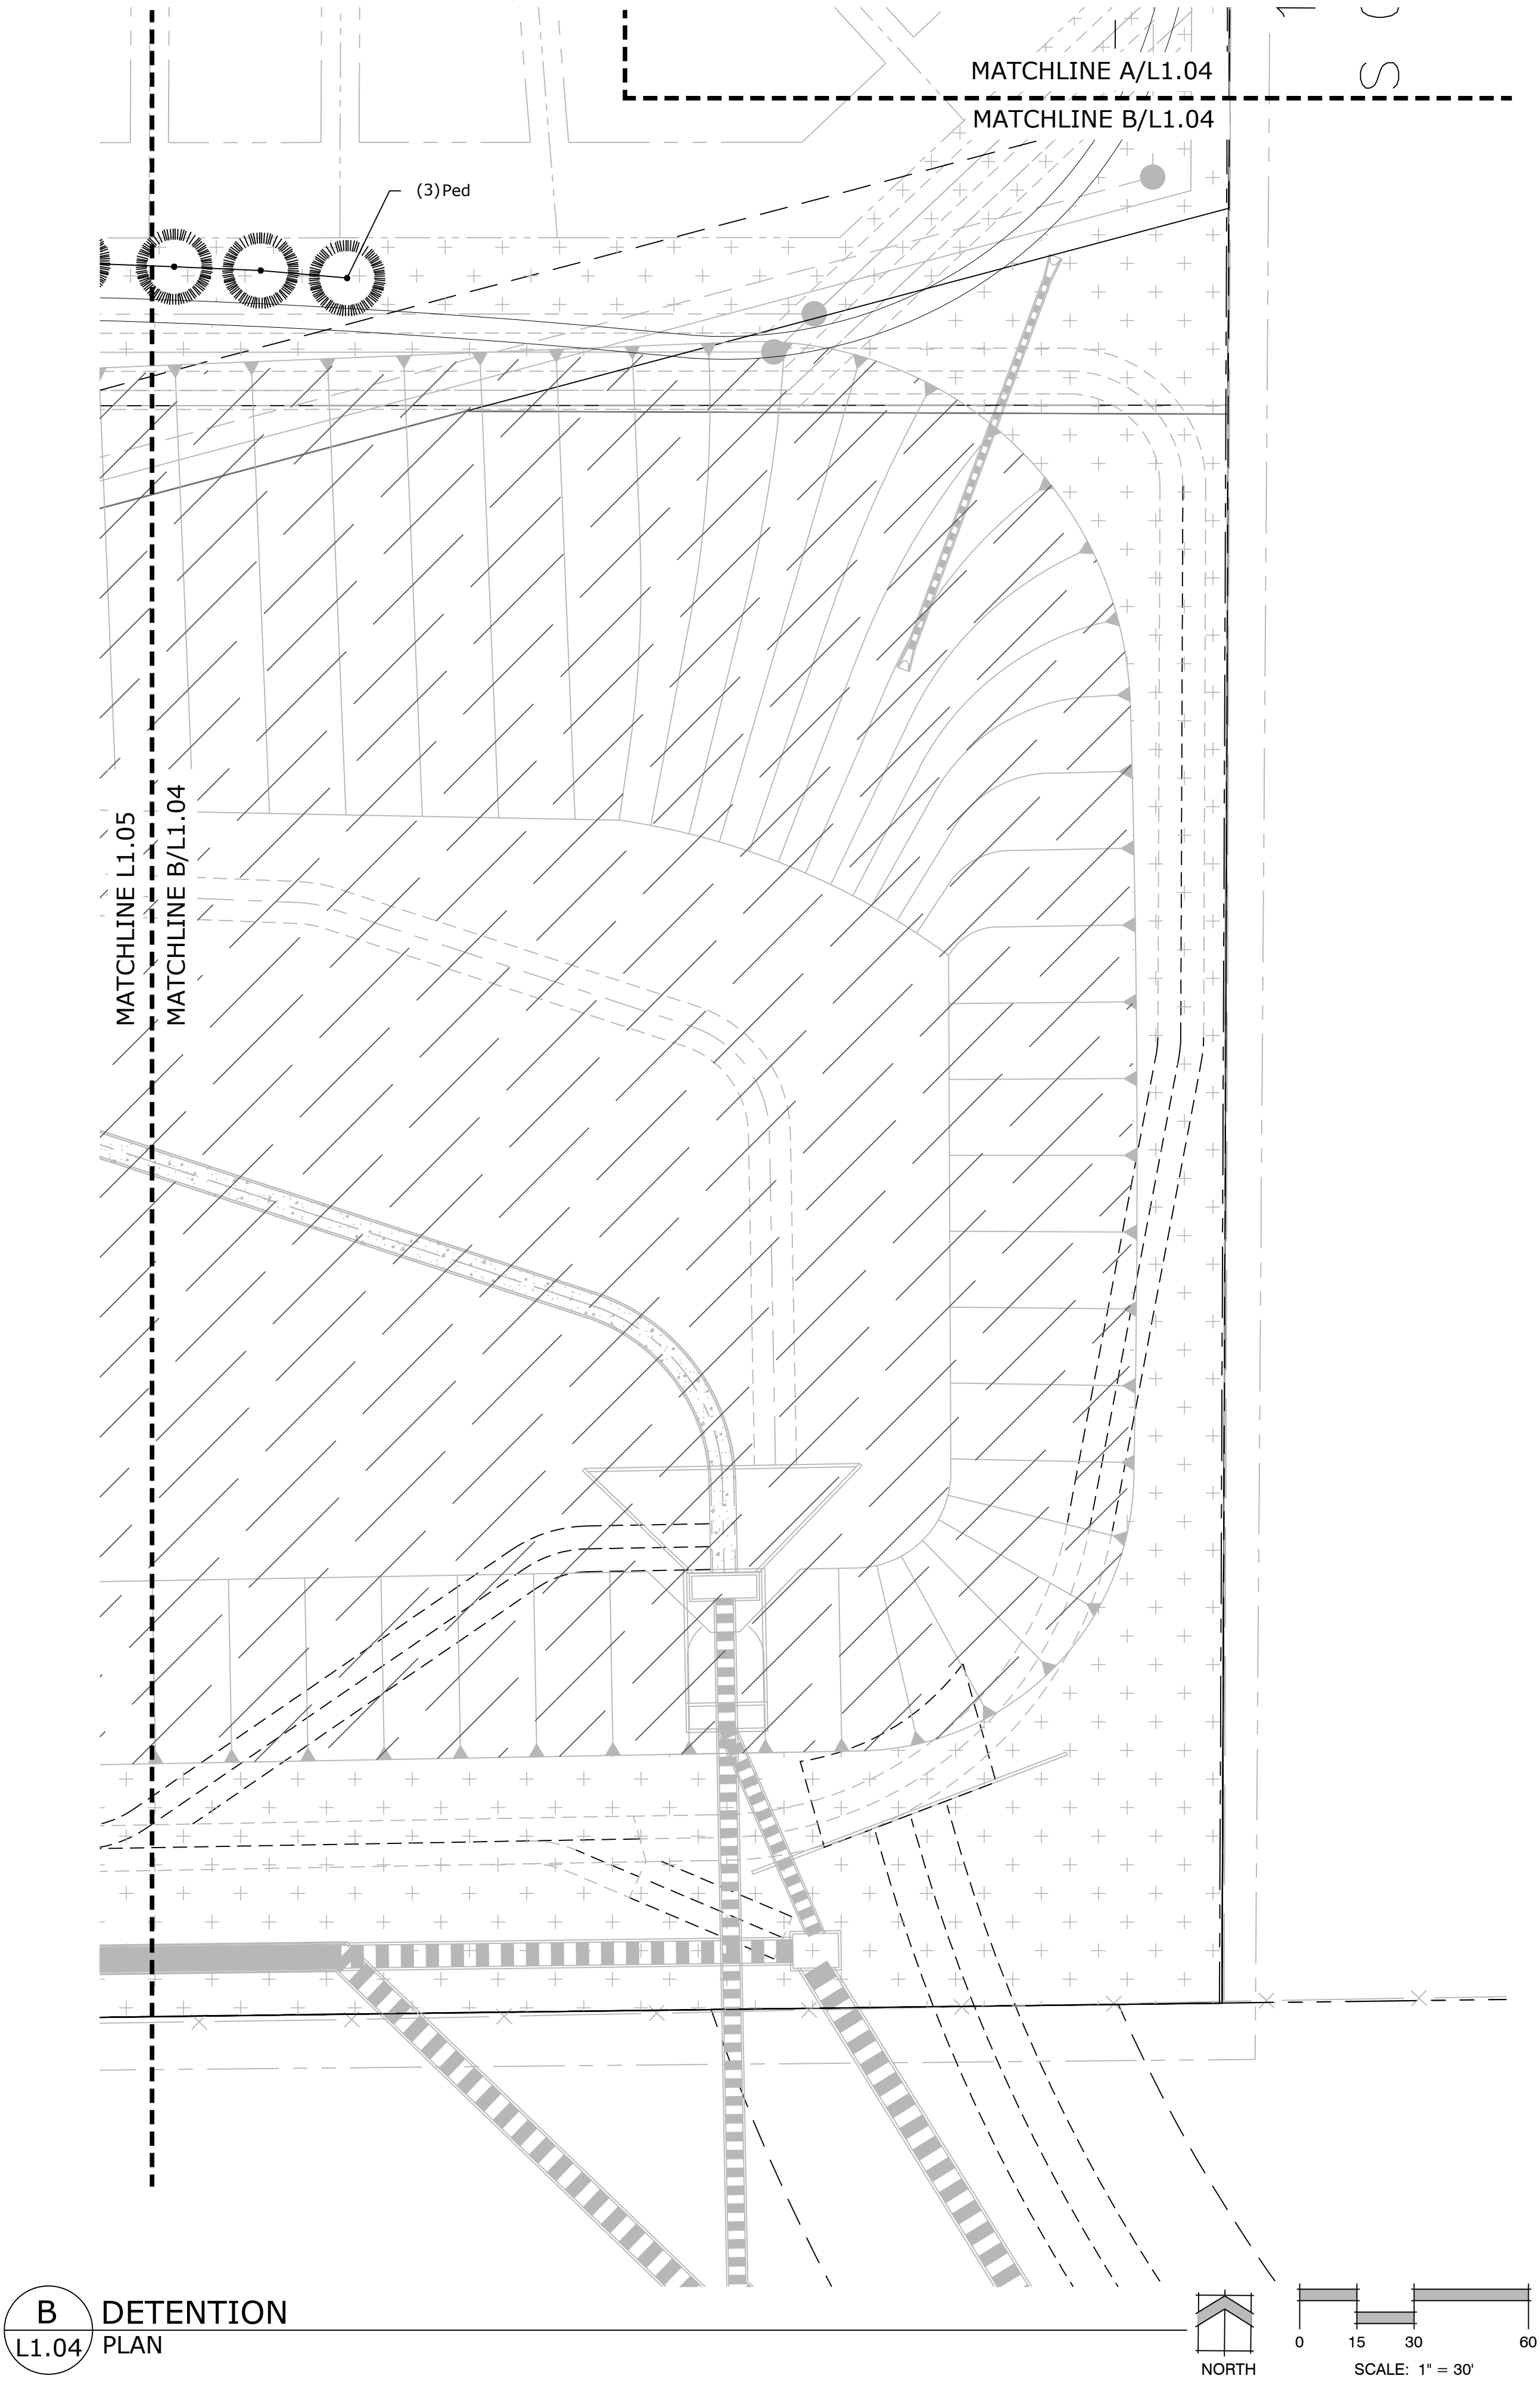



P:\Working\Sterling Ranch Phase 10 Drawings\Arch\CD\NCS\SterlingRanch\_L1\_CD\OVERALL.dwg (L1.17) 1/17/2019 6:41:42 AM Ben



LANDSCAPE LEGEND

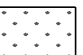	TALL NATIVE GRASS UPLAND NATIVE SEED MIX		CEDAR WOOD MULCH PLANT BED
	LOW ALTERNATIVE TURF GRASS LOW-GROW NATIVE SEED MIX		ROCK MULCH
	TALL FESCUE SOD		COBBLE

SHEET KEY

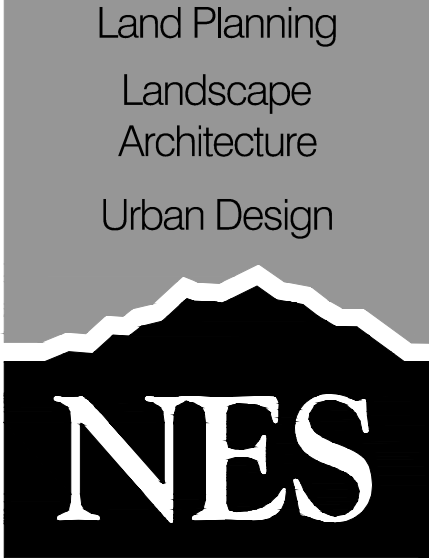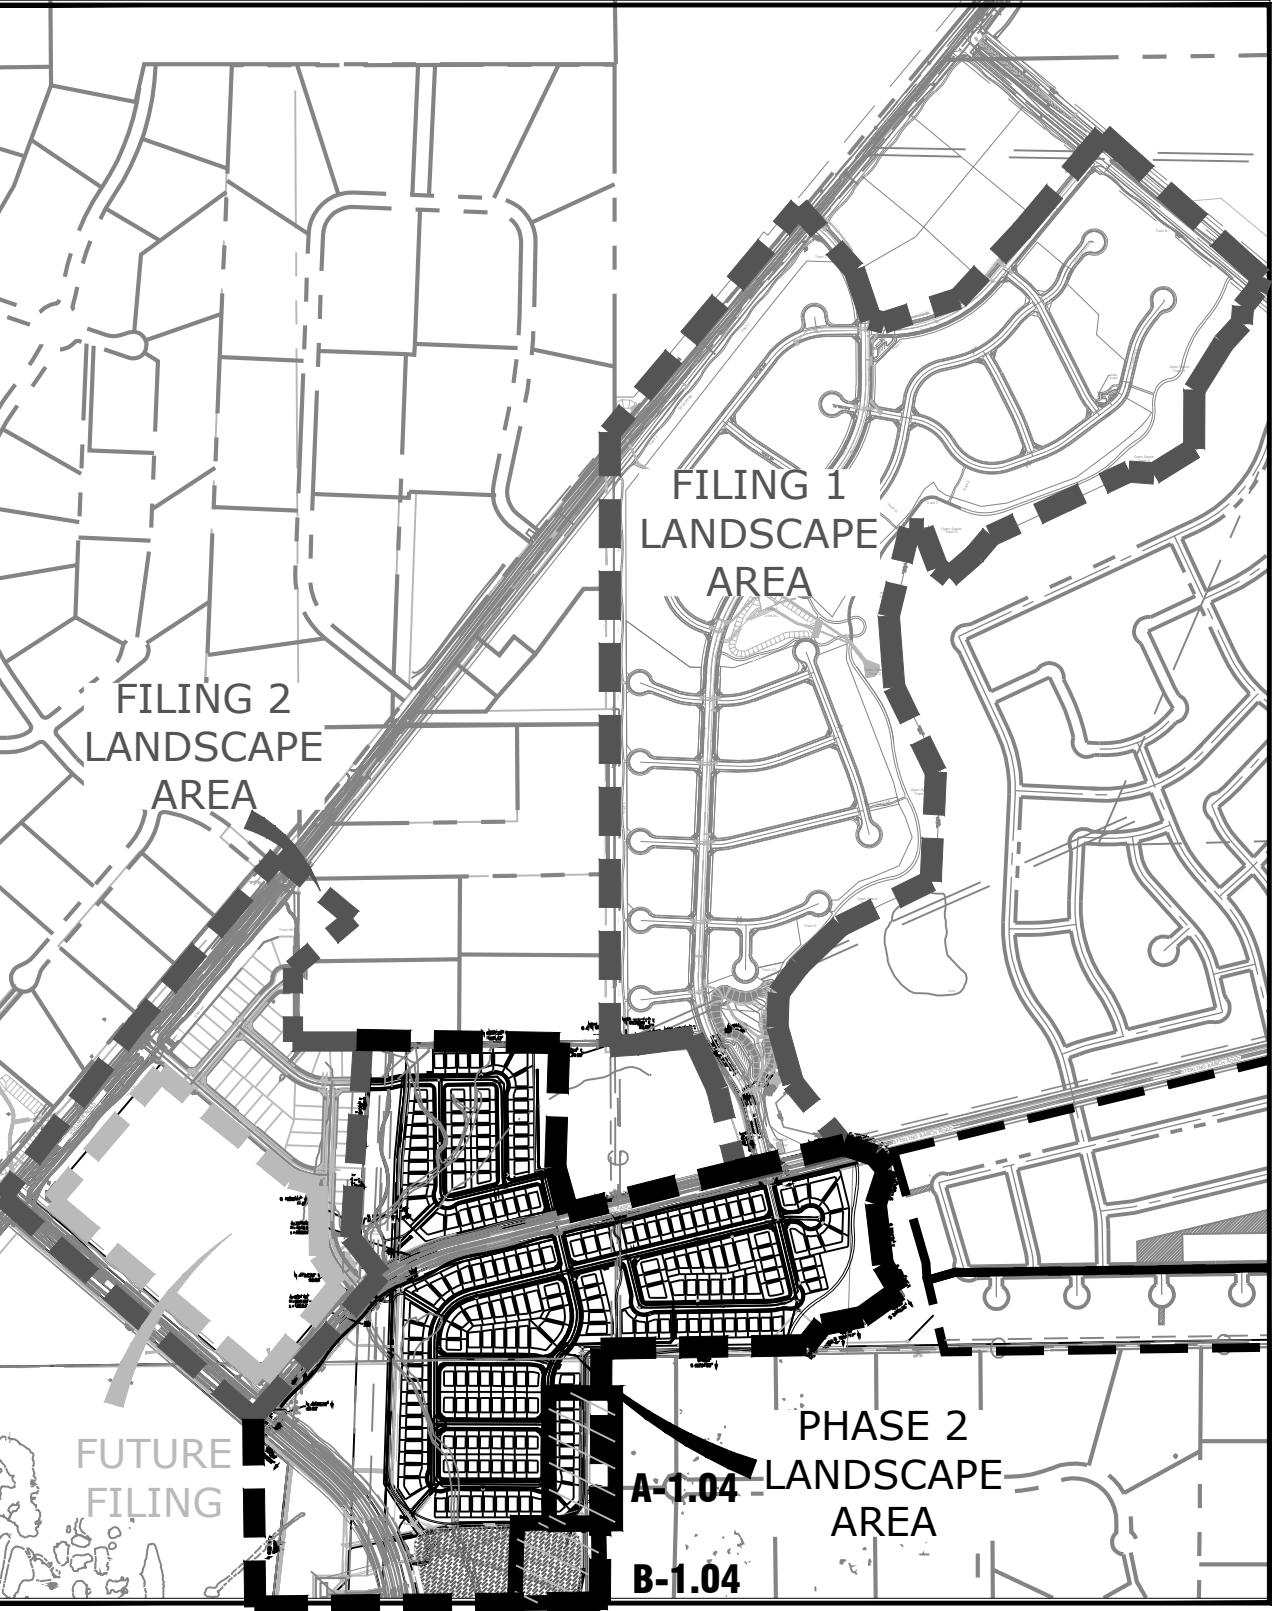

N.E.S. Inc.  
619 N. Cascade Avenue, Suite 200  
Colorado Springs, CO 80903  
Tel. 719.471.0073  
Fax 719.471.0267  
www.nescolorado.com

PLANNER, LANDSCAPE ARCHITECT

IN ASSOCIATION WITH

STERLING RANCH

PHASE 2  
STREETSCAPE  
LANDSCAPING

PROJECT INFO

DATE: 01.18.19  
PROJECT MGR: J.ROMERO  
PREPARED BY: B.ITEN

SEAL

80%  
CONSTRUCTION  
DOCUMENTS

DATE:

BY:

DESCRIPTION:

ISSUE / REVISION

SHEET TITLE


SHEET NUMBER

PLANTING



LANDSCAPE PLAN

**L 1.04**

5 OF 9

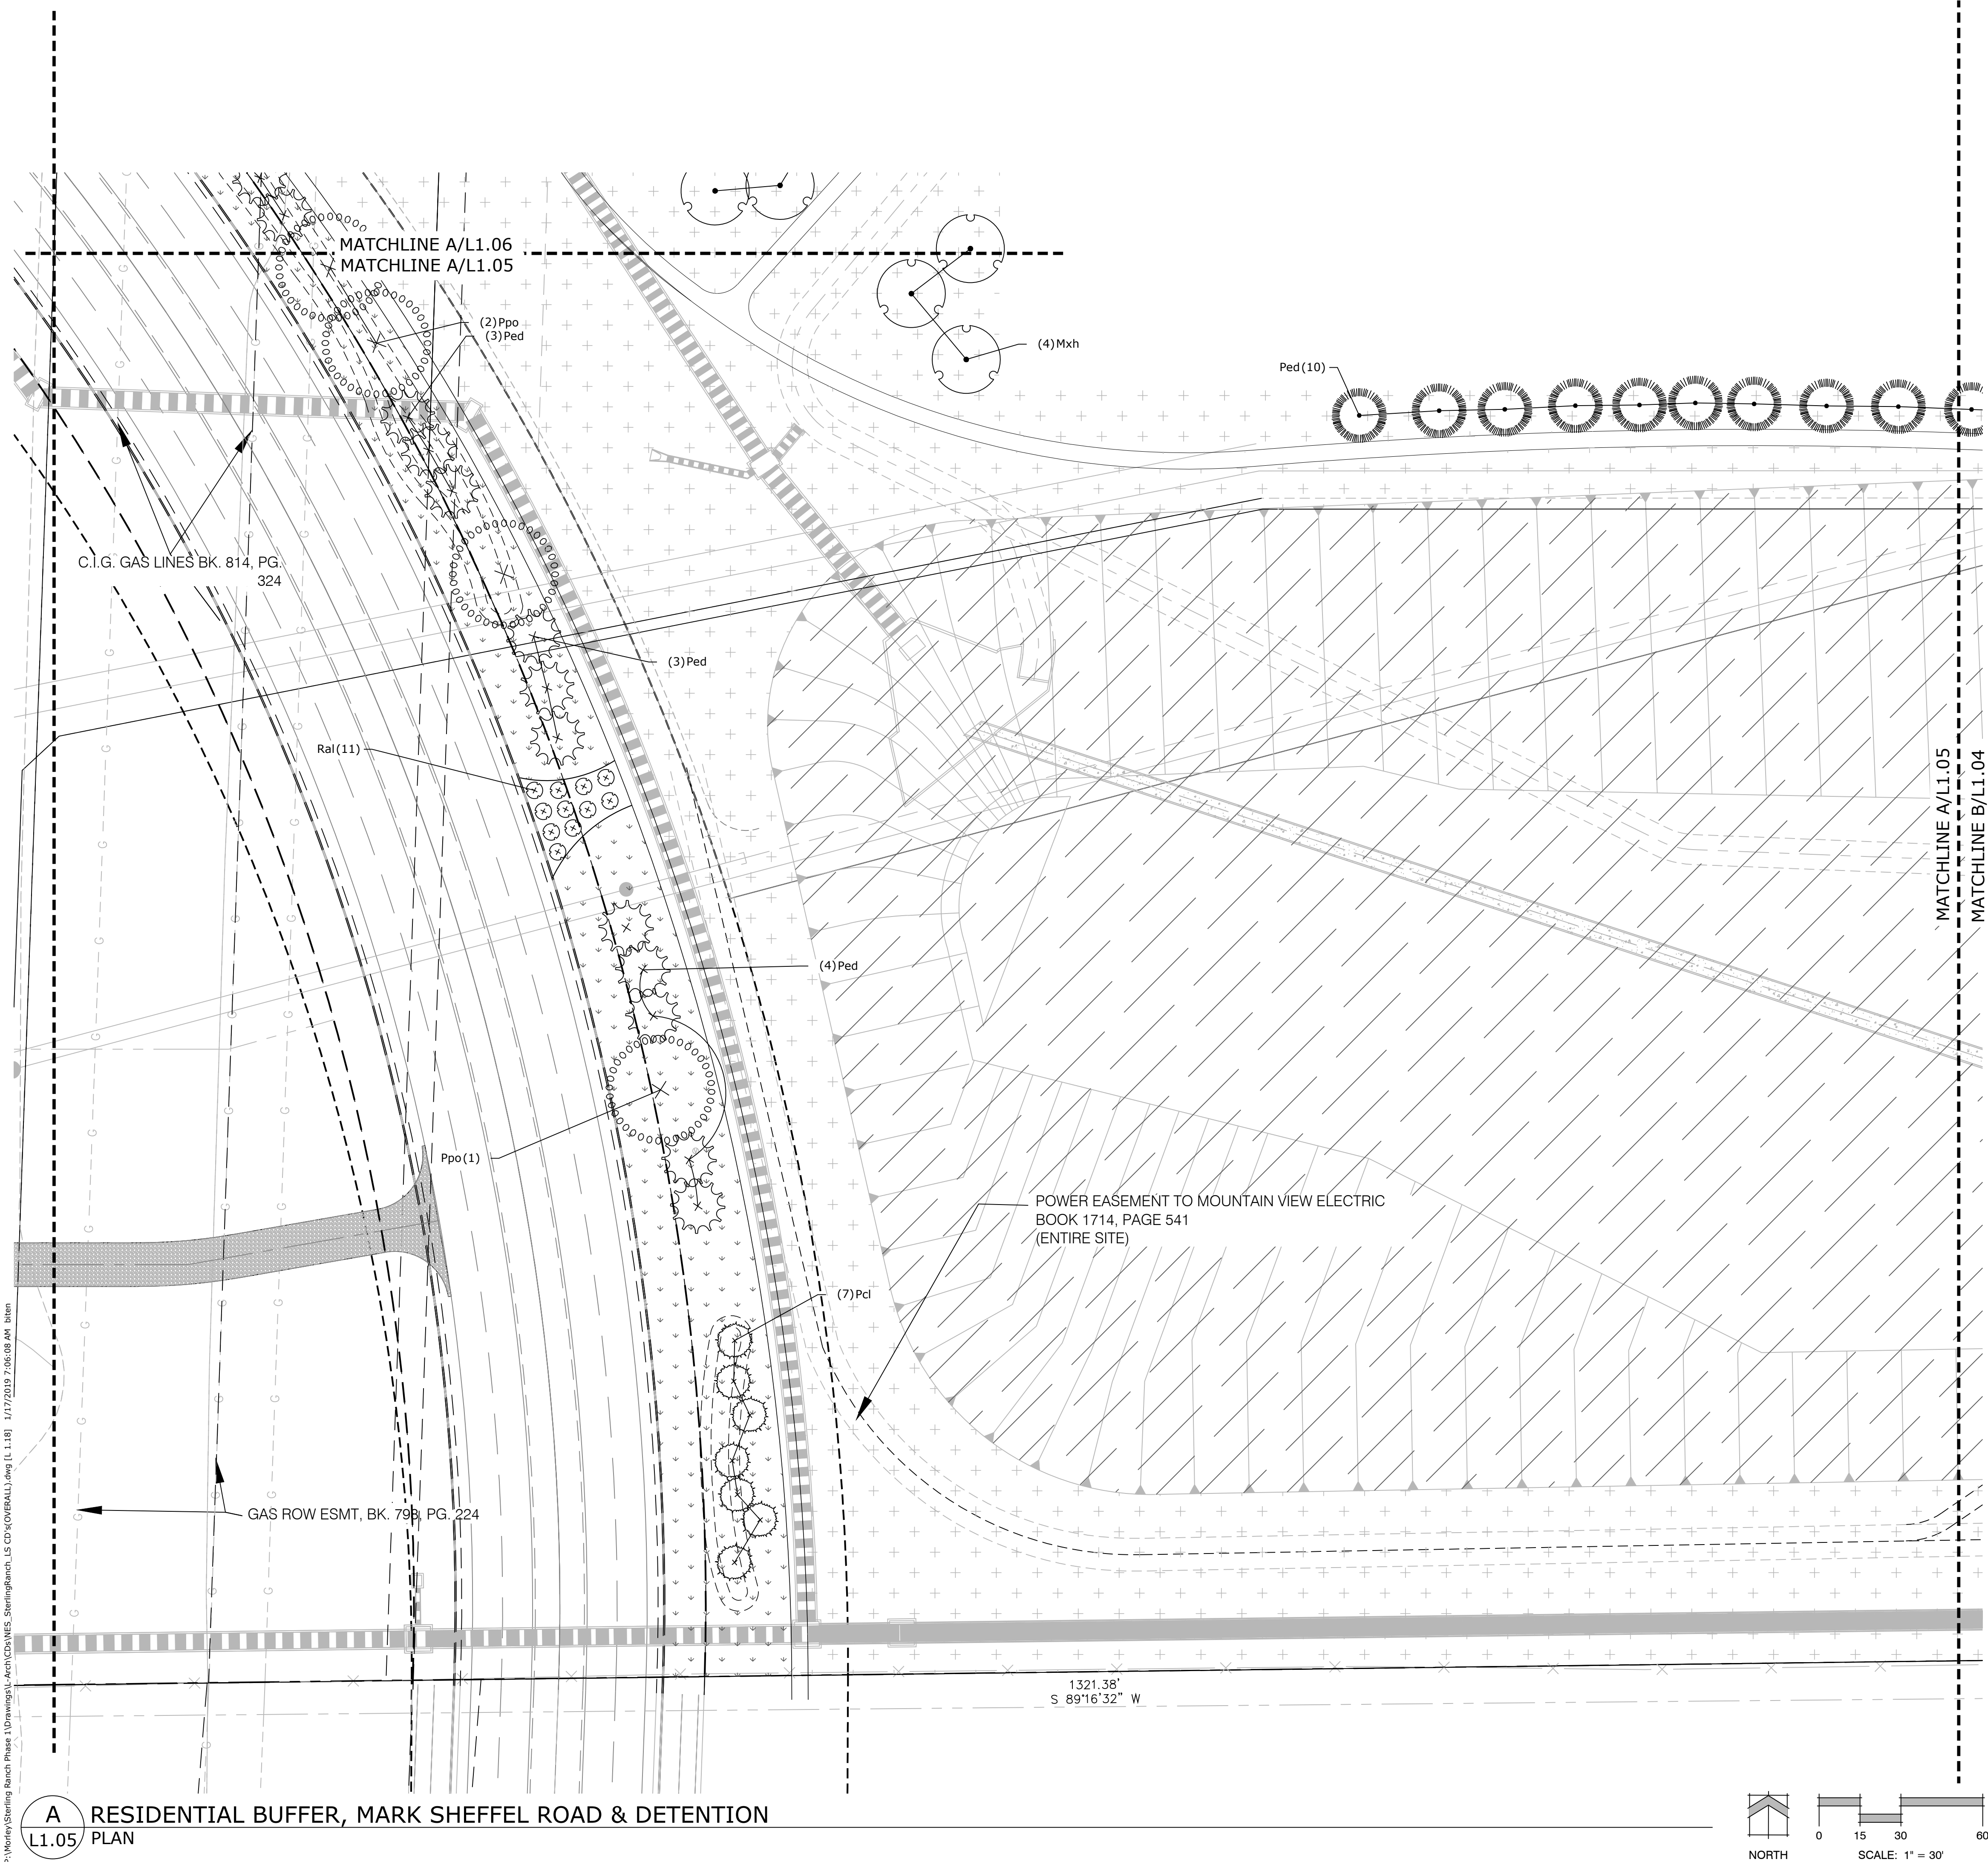

LANDSCAPE LEGEND			
	TALL NATIVE GRASS UPLAND NATIVE SEED MIX		CEDAR WOOD MULCH PLANT BED
	LOW ALTERNATIVE TURF GRASS LOW-GROW NATIVE SEED MIX		ROCK MULCH
	TALL FESCUE SOD		COBBLE

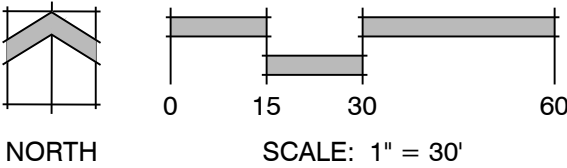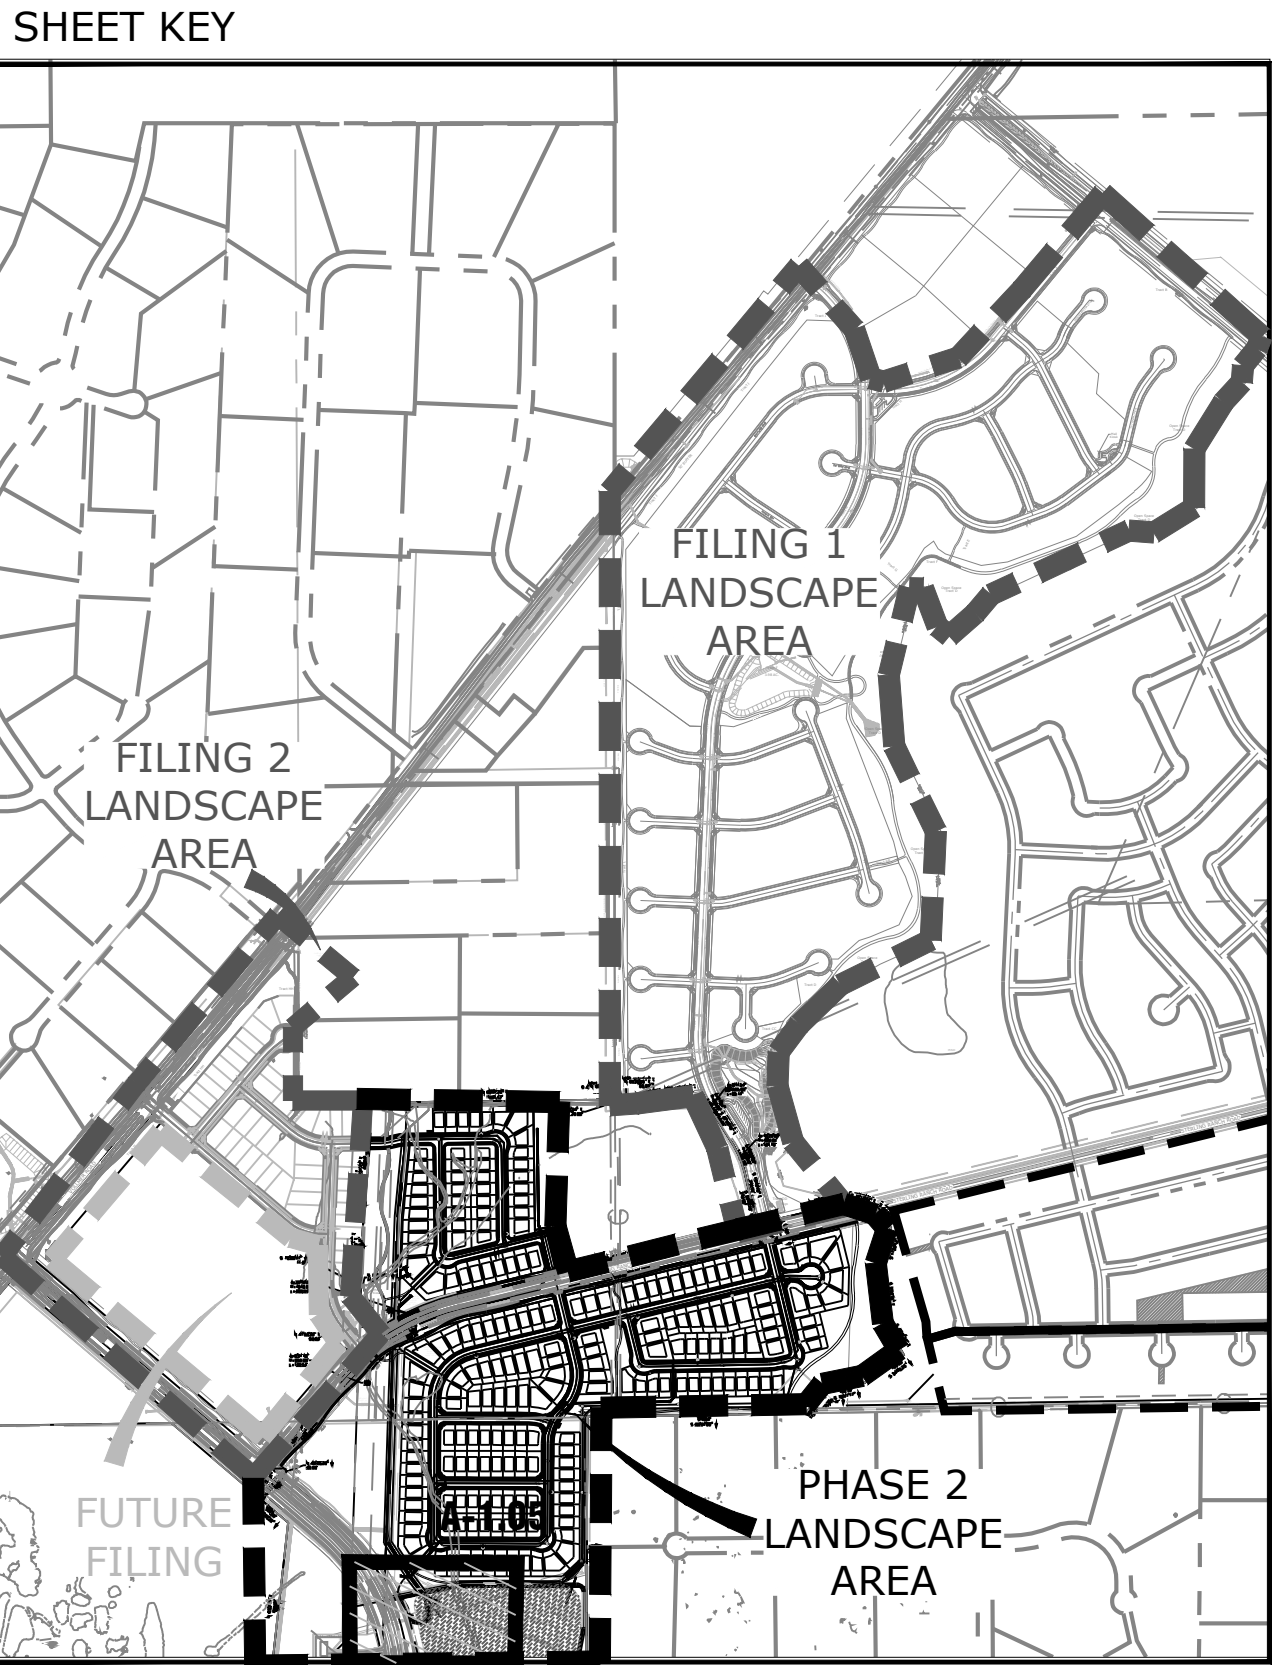

PLANNED LANDSCAPE ARCHITECT

IN ASSOCIATION WITH

**STERLING  
RANCH**

**PHASE 2  
STREETSCAPE  
LANDSCAPING**

DATE:	01.18.19
PROJECT MGR:	J.ROMERO
PREPARED BY:	B.ITEN

SEAL

**80%  
CONSTRUCTION  
DOCUMENTS**





 
 
DATE:	BY:	DESCRIPTION:

ISSUE / REVISION

LANDSCAPE PLAN	
SHEET TITLE	SHEET NUMBER
<b>L 1.05</b>	
6 OF 9	
PLANTING	



 

	TALL NATIVE GRASS UPLAND NATIVE SEED MIX		CEDAR WOOD MULCH PLANT BED
	LOW ALTERNATIVE TURF GRASS LOW-GROW NATIVE SEED MIX		ROCK MULCH
	TALL FESCUE SOD		COBBLE

The map is a detailed site plan. A thick dashed line outlines the project area. To the north and east of this area are 'FILING 1 LANDSCAPE AREA' and 'FILING 2 LANDSCAPE AREA'. To the south is 'PHASE 2 LANDSCAPE AREA'. A 'FUTURE FILING' area is indicated to the west. A specific lot within the project area is labeled 'A-1.06'. The map shows a network of streets, including a main road running diagonally from the top left to the bottom right, and several smaller streets branching off. The lot 'A-1.06' is located near the bottom center of the project area, adjacent to a street labeled '7th St'. The map also shows various landscape features like trees and open spaces.

PROJECT INFO	DATE:	01.18.19
	PROJECT MGR:	J.ROMERO
	PREPARED BY:	B.ITEN

SEAL

DATE:	BY:	DESCRIPTION:
-------	-----	--------------

NON \_\_\_\_\_

SHEET TITLE

SHEET NUMBER 7 OF 9


PLAN FILE #	
-------------	--



P:\Working\Sterling Ranch\Drawings\Landscaping\Aerial\CD\OVERALL.dwg (L 1.07) 1/17/2019 8:07:52 AM bten

A  
L1.07


STERLING RANCH ROAD  
PLAN

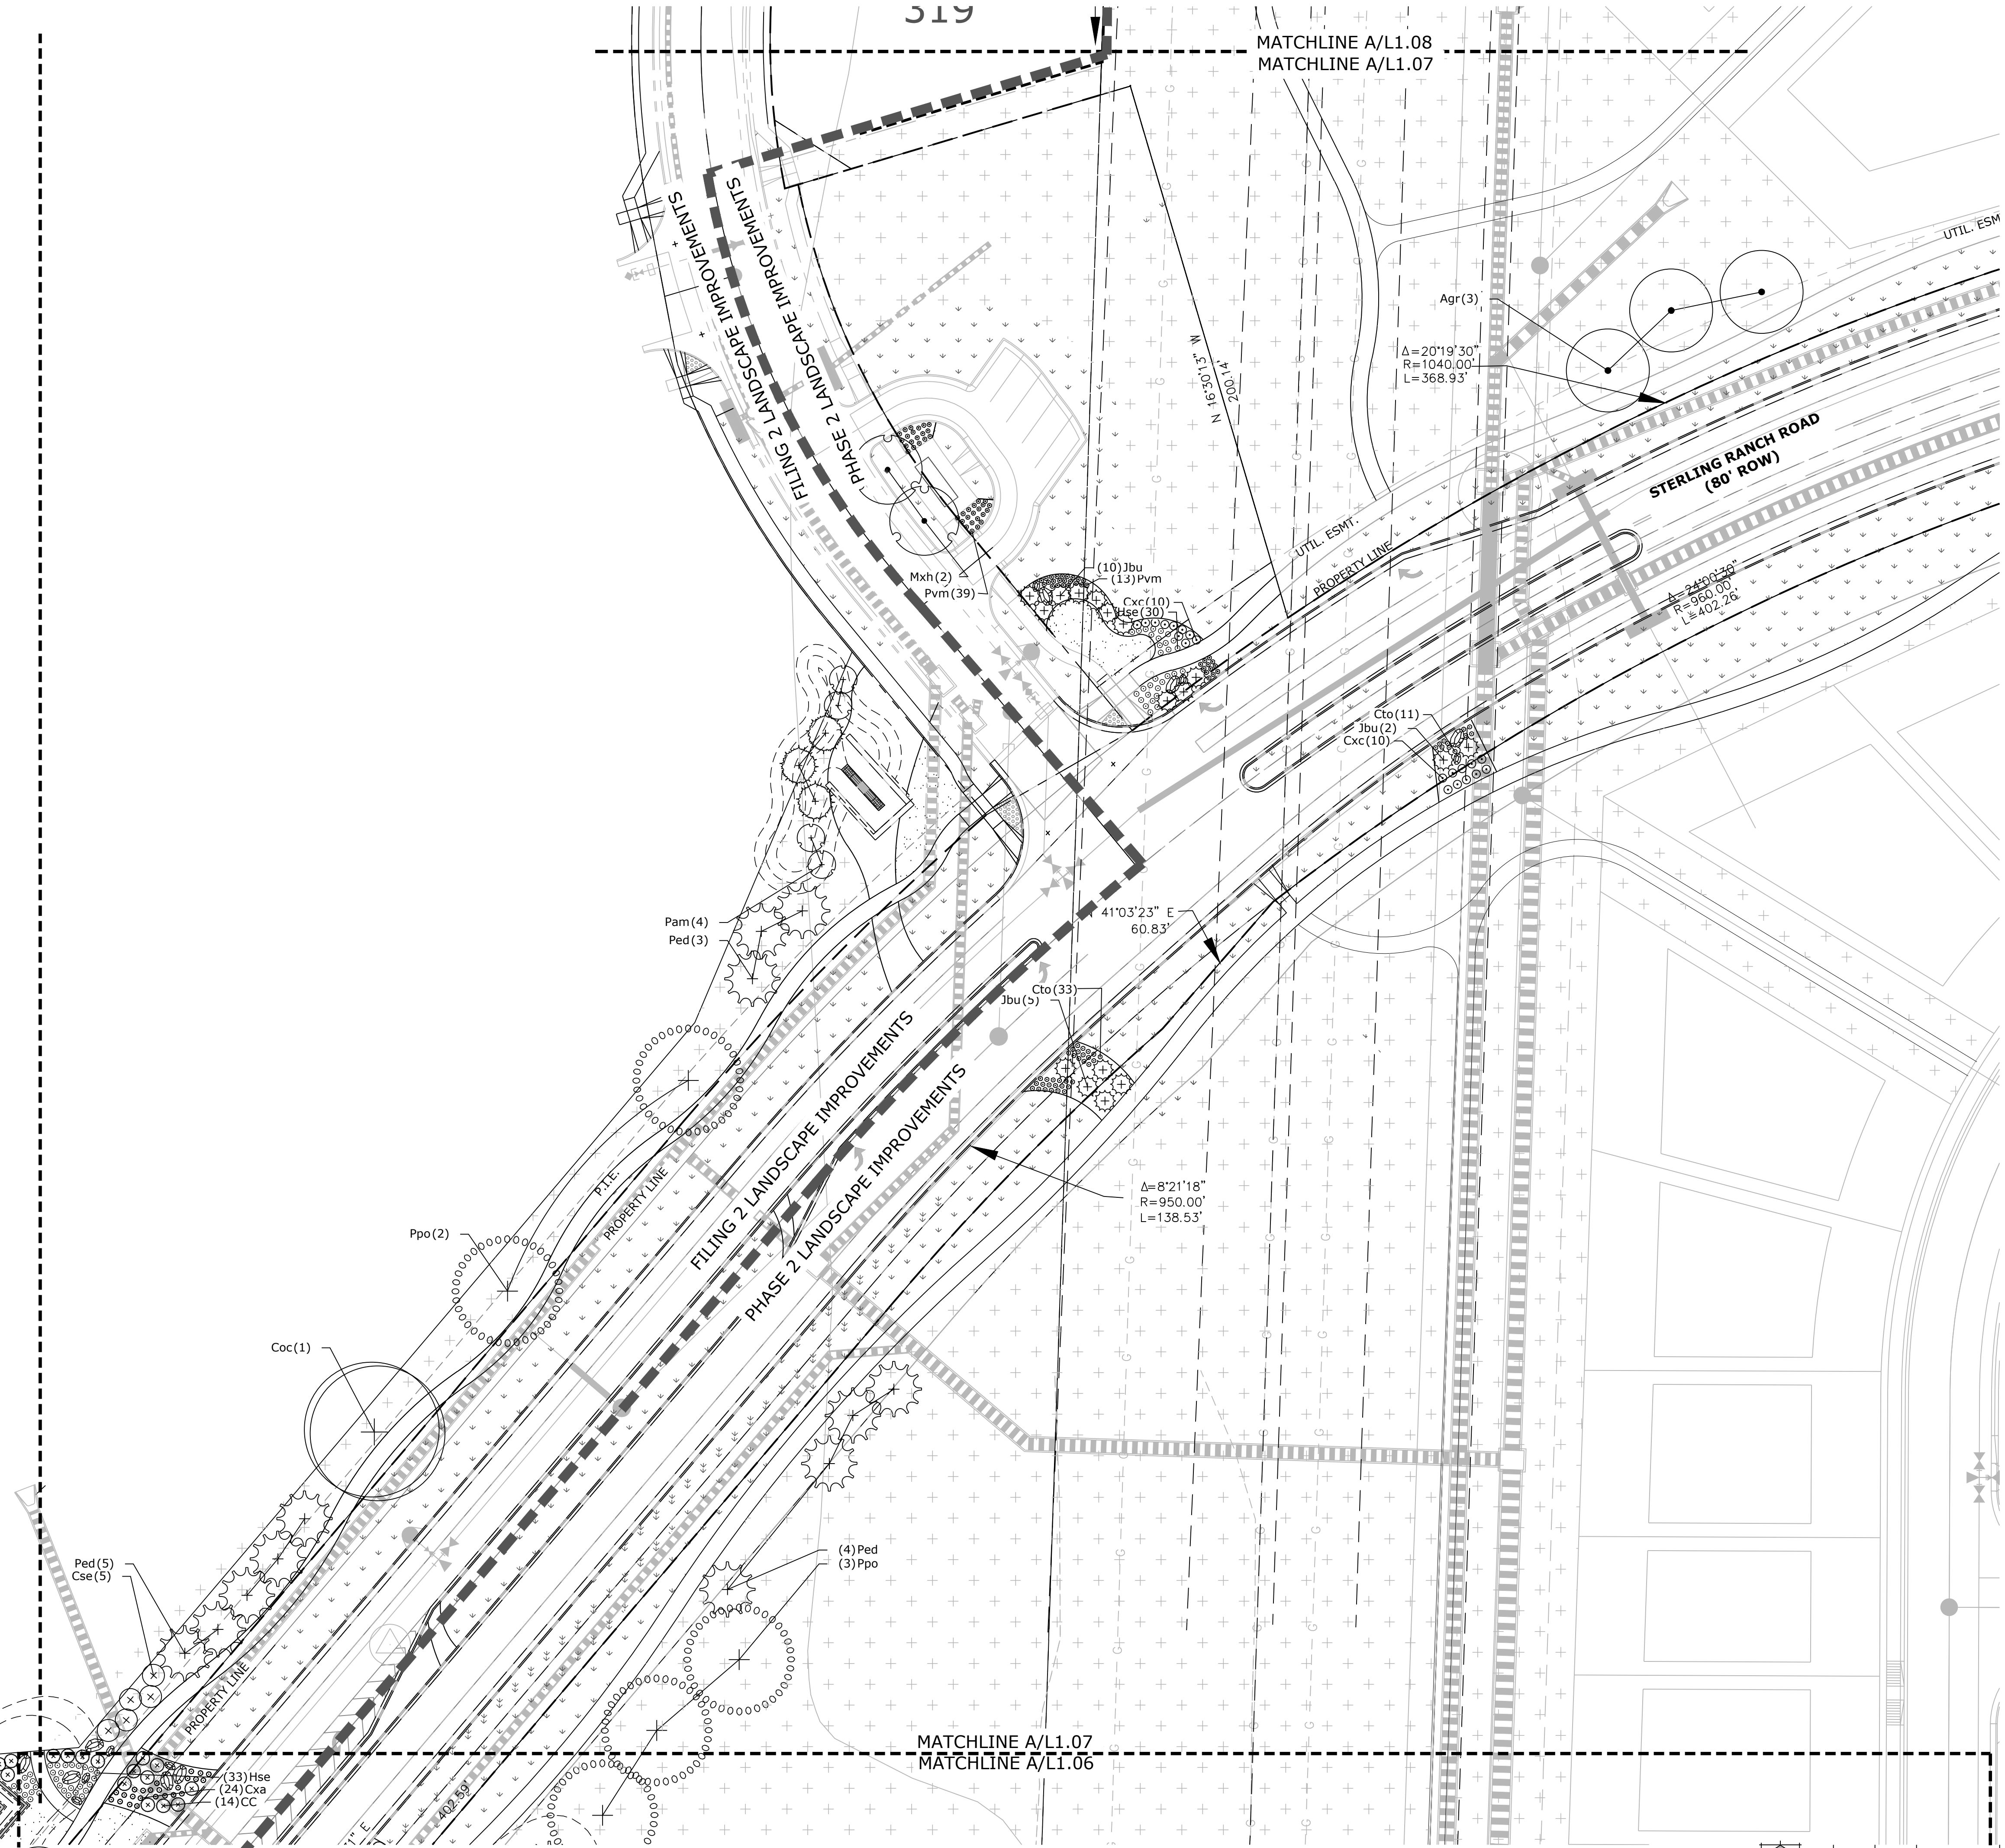

#### LANDSCAPE LEGEND

	TALL NATIVE GRASS UPLAND NATIVE SEED MIX		CEDAR WOOD MULCH PLANT BED
	LOW ALTERNATIVE TURF GRASS LOW-GROW NATIVE SEED MIX		ROCK MULCH
	TALL FESCUE SOD		COBBLE

#### SHEET KEY

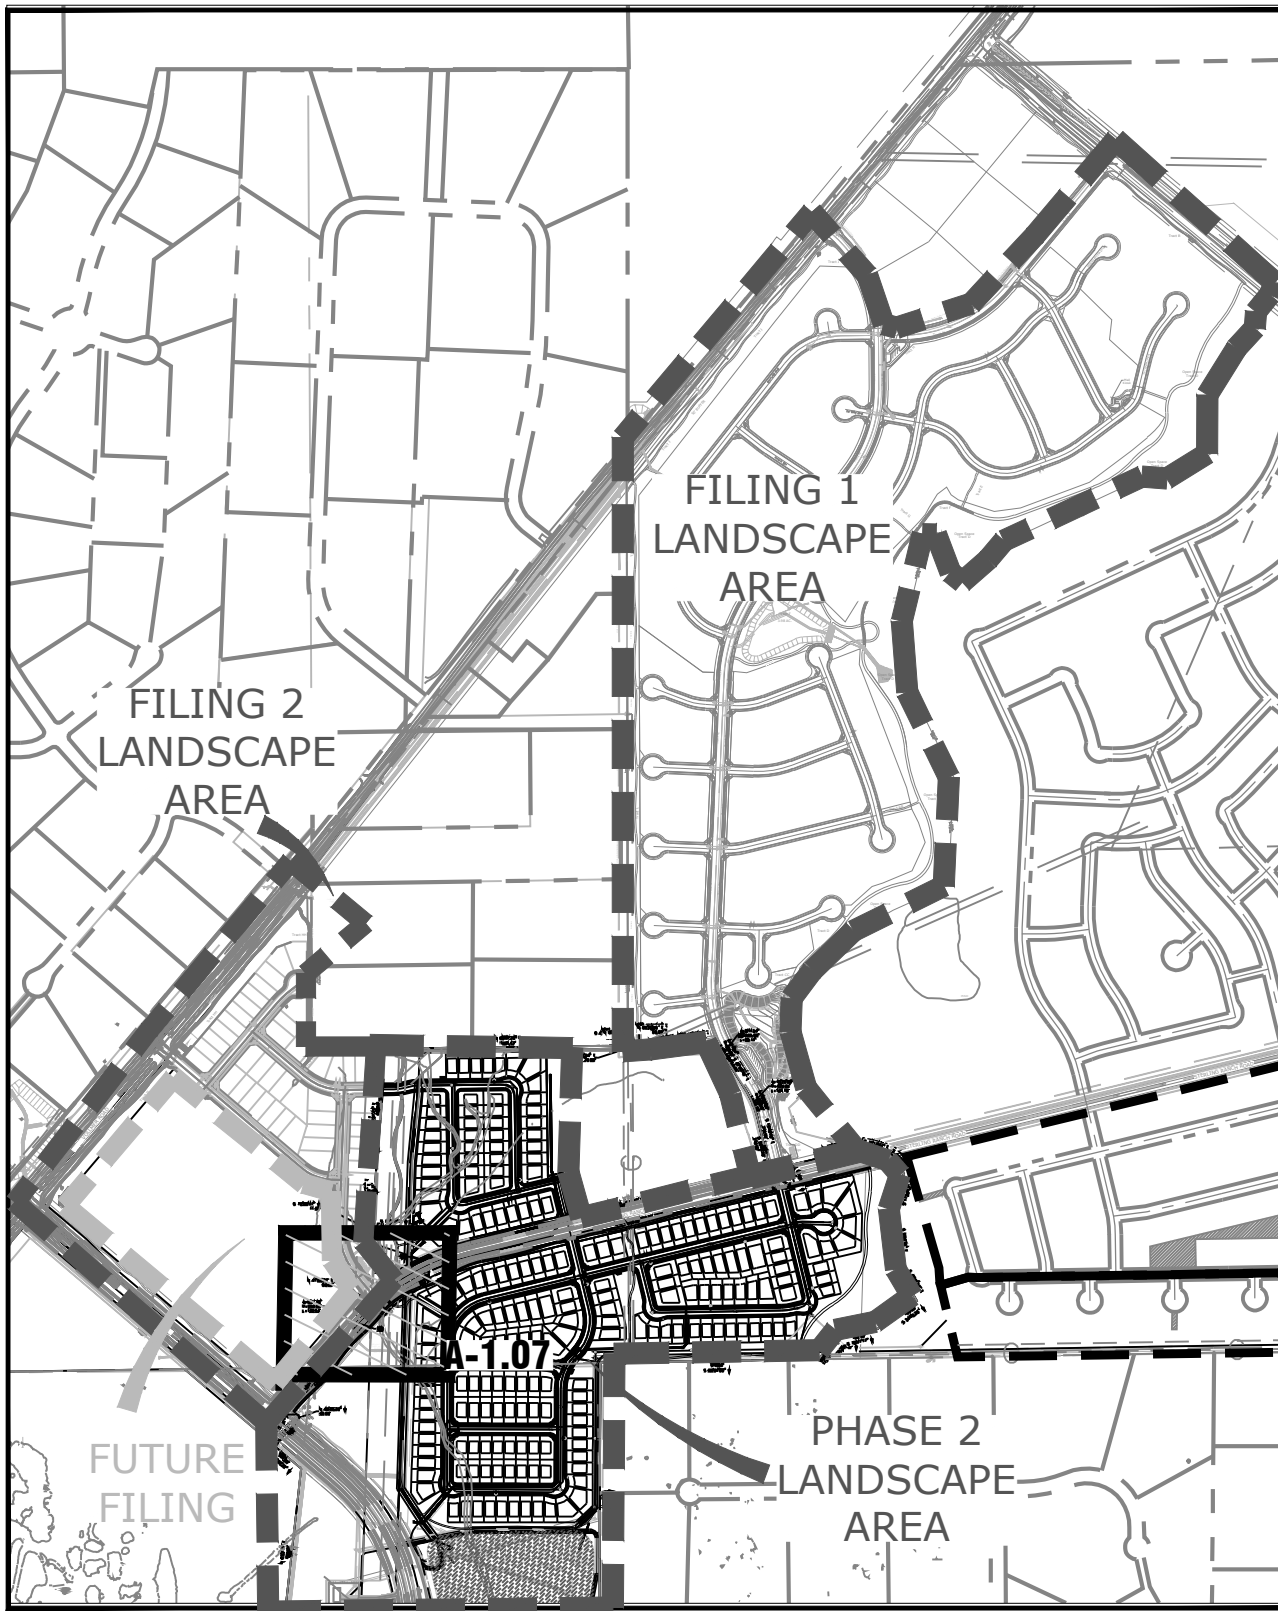

Land Planning  
Landscape  
Architecture  
Urban Design

NES

N.E.S. Inc.  
619 N. Cascade Avenue, Suite  
200  
Colorado Springs, CO 80903

Tel. 719.471.0073  
Fax 719.471.0267

www.nescolorado.com

PLANNER, LANDSCAPE ARCHITECT

IN ASSOCIATION WITH

STERLING  
RANCH

PHASE 2  
STREETSCAPE  
LANDSCAPING

PROJECT INFO

DATE: 01.18.19  
PROJECT MGR: J.ROMERO  
PREPARED BY: B.ITEN

SEAL

80%  
CONSTRUCTION  
DOCUMENTS

REVISION

DATE: BY: DESCRIPTION:

REVISION

LANDSCAPE PLAN

SHEET TITLE

SHEET NUMBER

PLANTING

L 1.07

8 OF 9







LANDSCAPE LEGEND

	TALL NATIVE GRASS UPLAND NATIVE SEED MIX		CEDAR WOOD MULCH PLANT BED
	LOW ALTERNATIVE TURF GRASS LOW-GROW NATIVE SEED MIX		ROCK MULCH
	TALL FESCUE SOD		COBBLE

SHEET KEY

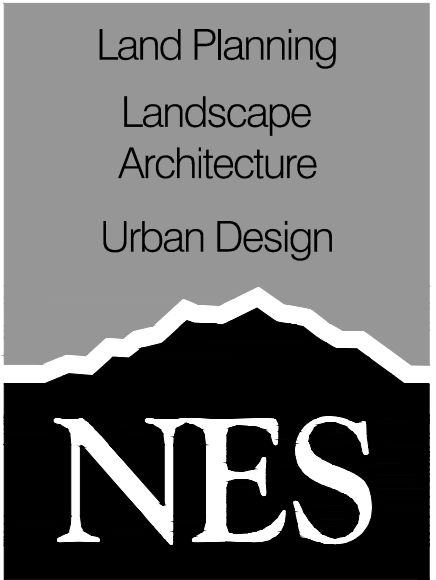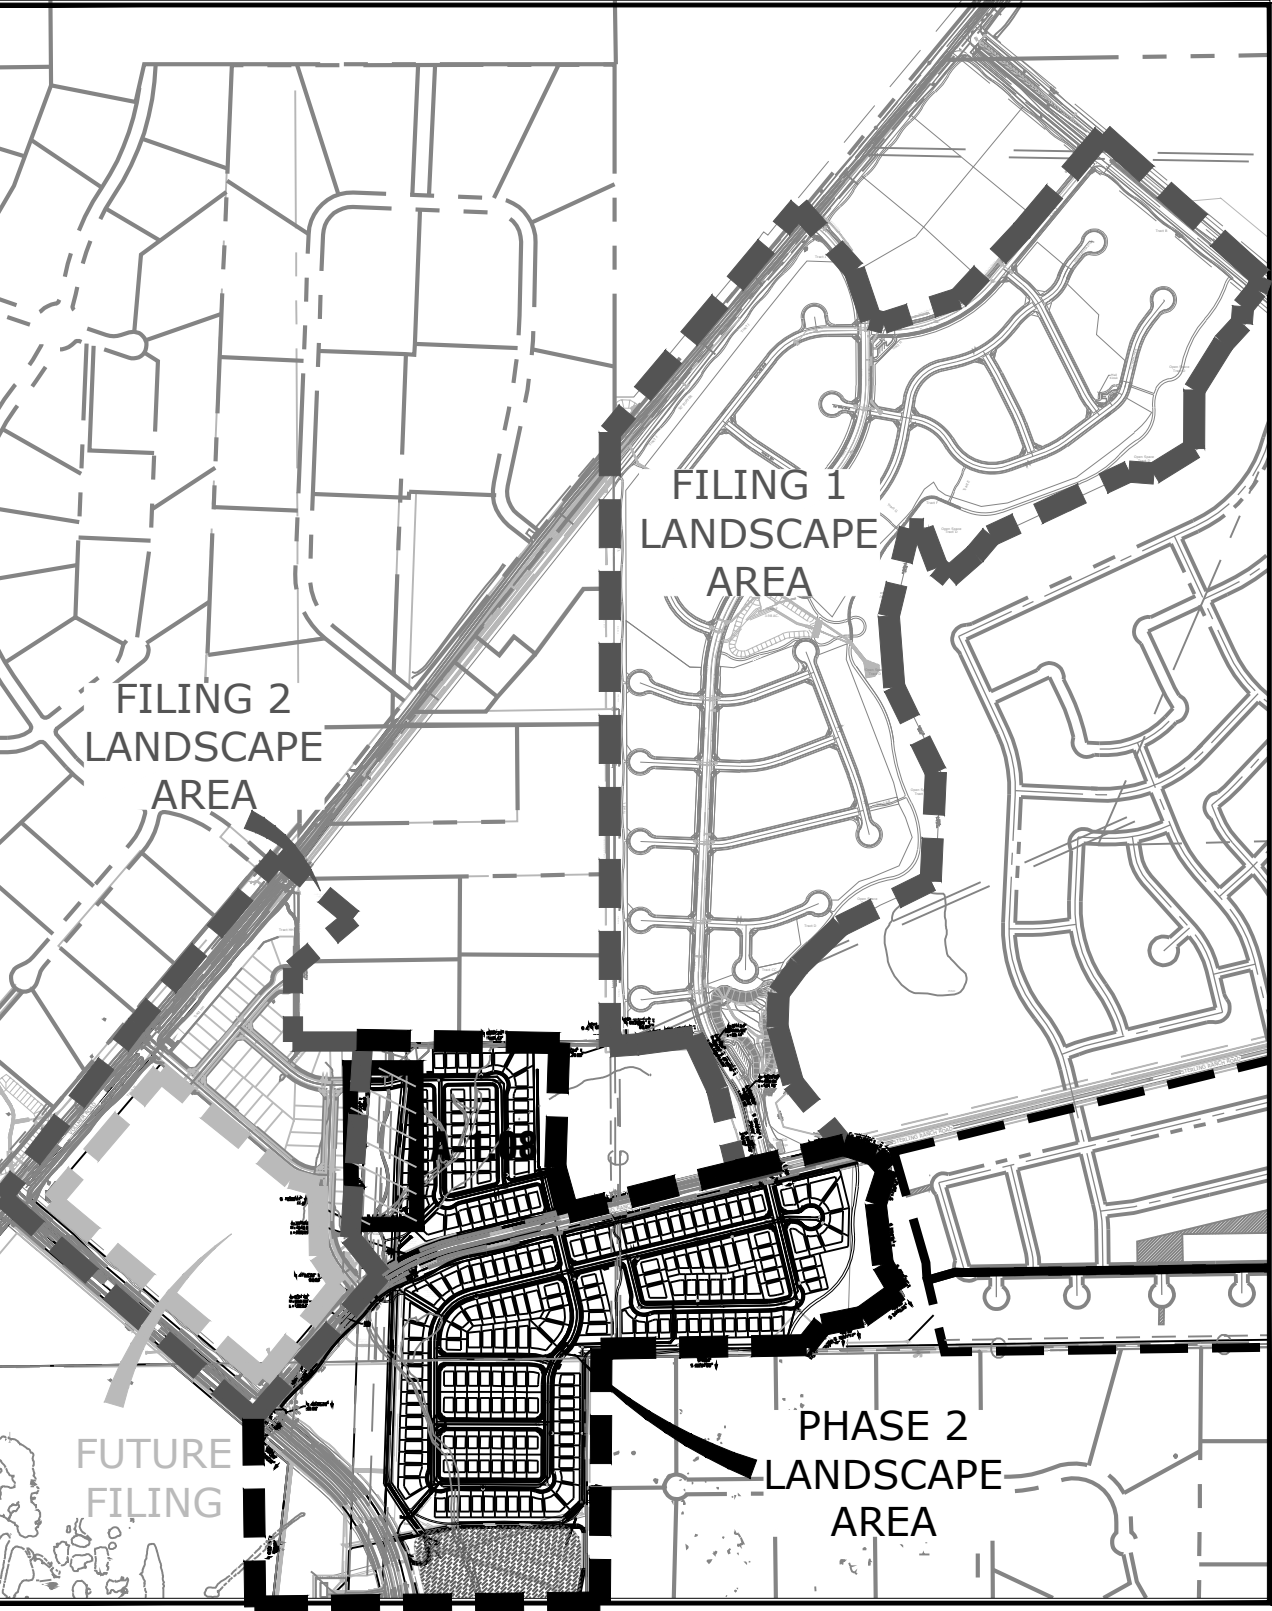

N.E.S. Inc.  
619 N. Cascade Avenue, Suite 200  
Colorado Springs, CO 80903  
Tel. 719.471.0073  
Fax 719.471.0267  
www.nescolorado.com

PLANNER, LANDSCAPE ARCHITECT

IN ASSOCIATION WITH

STERLING RANCH

PHASE 2  
STREETSCAPE  
LANDSCAPING

PROJECT INFO

DATE: 01.18.19  
PROJECT MGR: J.ROMERO  
PREPARED BY: B.ITEN

SCALE

80%  
CONSTRUCTION  
DOCUMENTS

ISSUE INFO

DATE:	BY:	DESCRIPTION:

ISSUE REVISION

LANDSCAPE PLAN

SHEET TITLE

SHEET NUMBER

PLANTING

A  
L1.08  
RESIDENTIAL  
PLAN

P:\Working\Sterling Ranch Phase 10 Drawings\1. arch\CD\CD\NES - SterlingRanch\_L1\_CD\OVERALL.dwg (L 1.21) 1/17/2019 8:10:22 AM bten