



NO.	DATE	INITIALS	NOTES
1	04/08/22	JS	Preliminary Site Plan
2	04/26/22	JS	BUILDING ELEVATIONS
3	04/29/22	JS	SMALL DOOR CHANGES
4	09/26/22	NH	REMOVE "PRELIMINARY" WATERMARK
5			
6			
7			

© 2022 AMERCO REAL ESTATE COMPANY

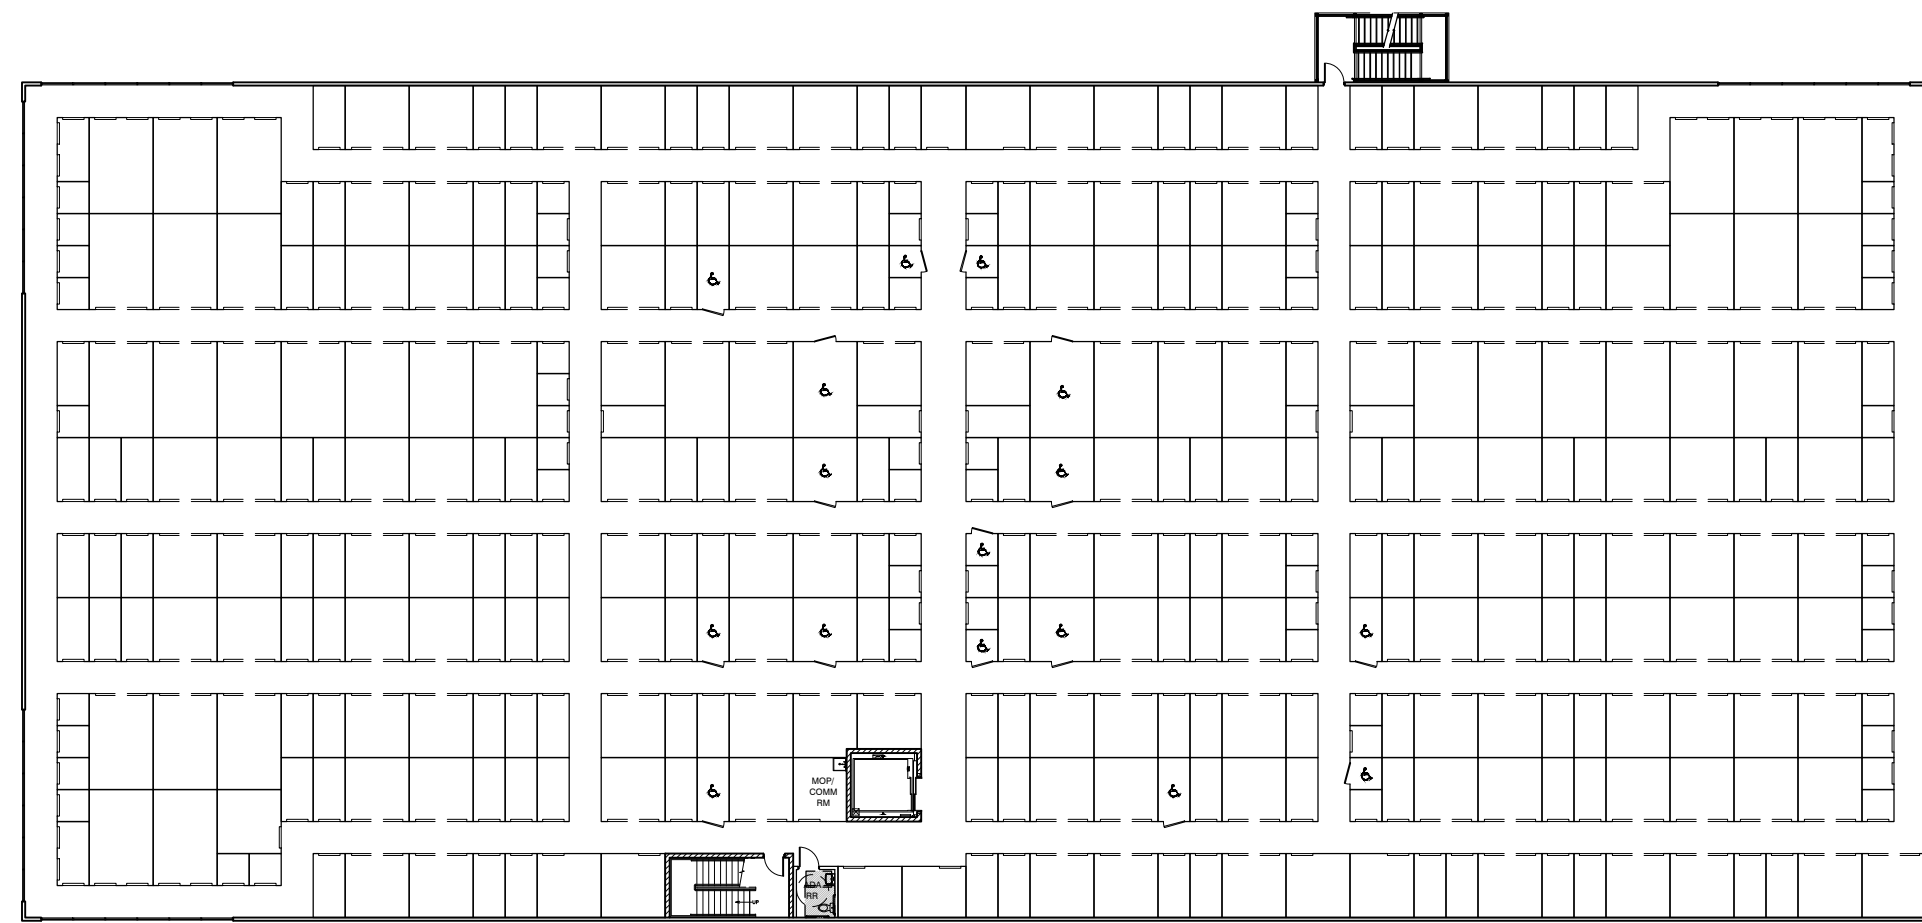


SECOND FLOOR PLAN

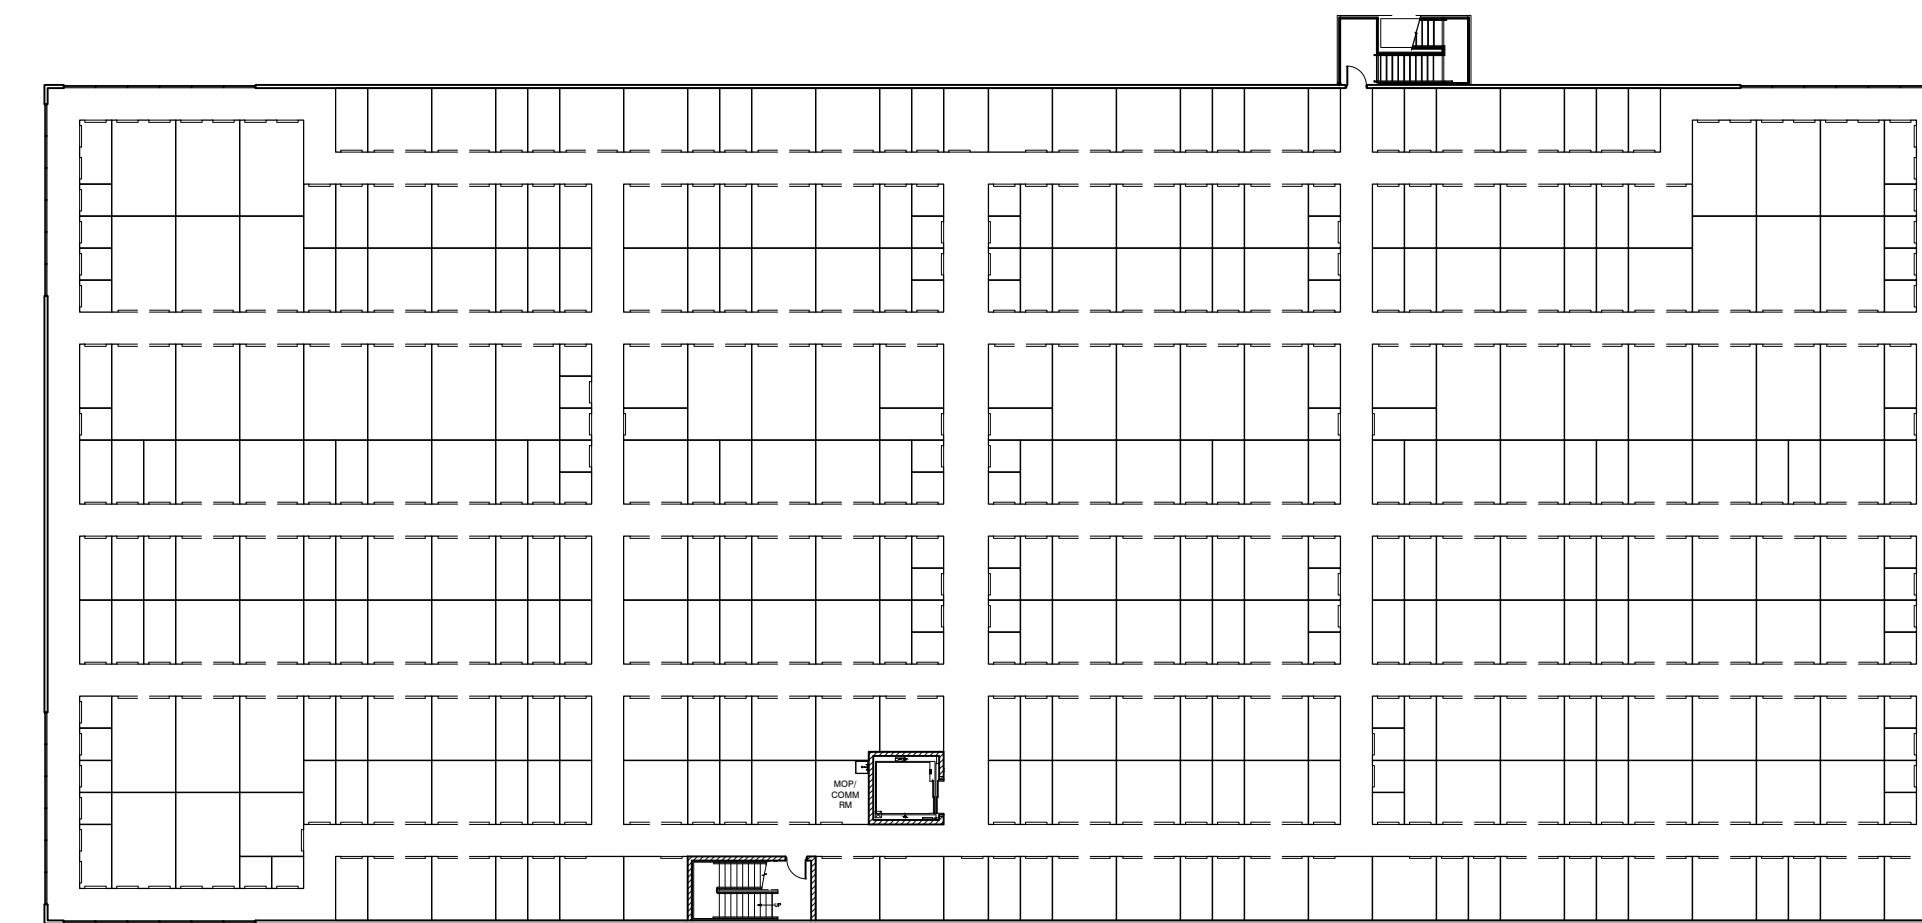

THIRD FLOOR PLAN

SCALE: 1" = 30'-0"

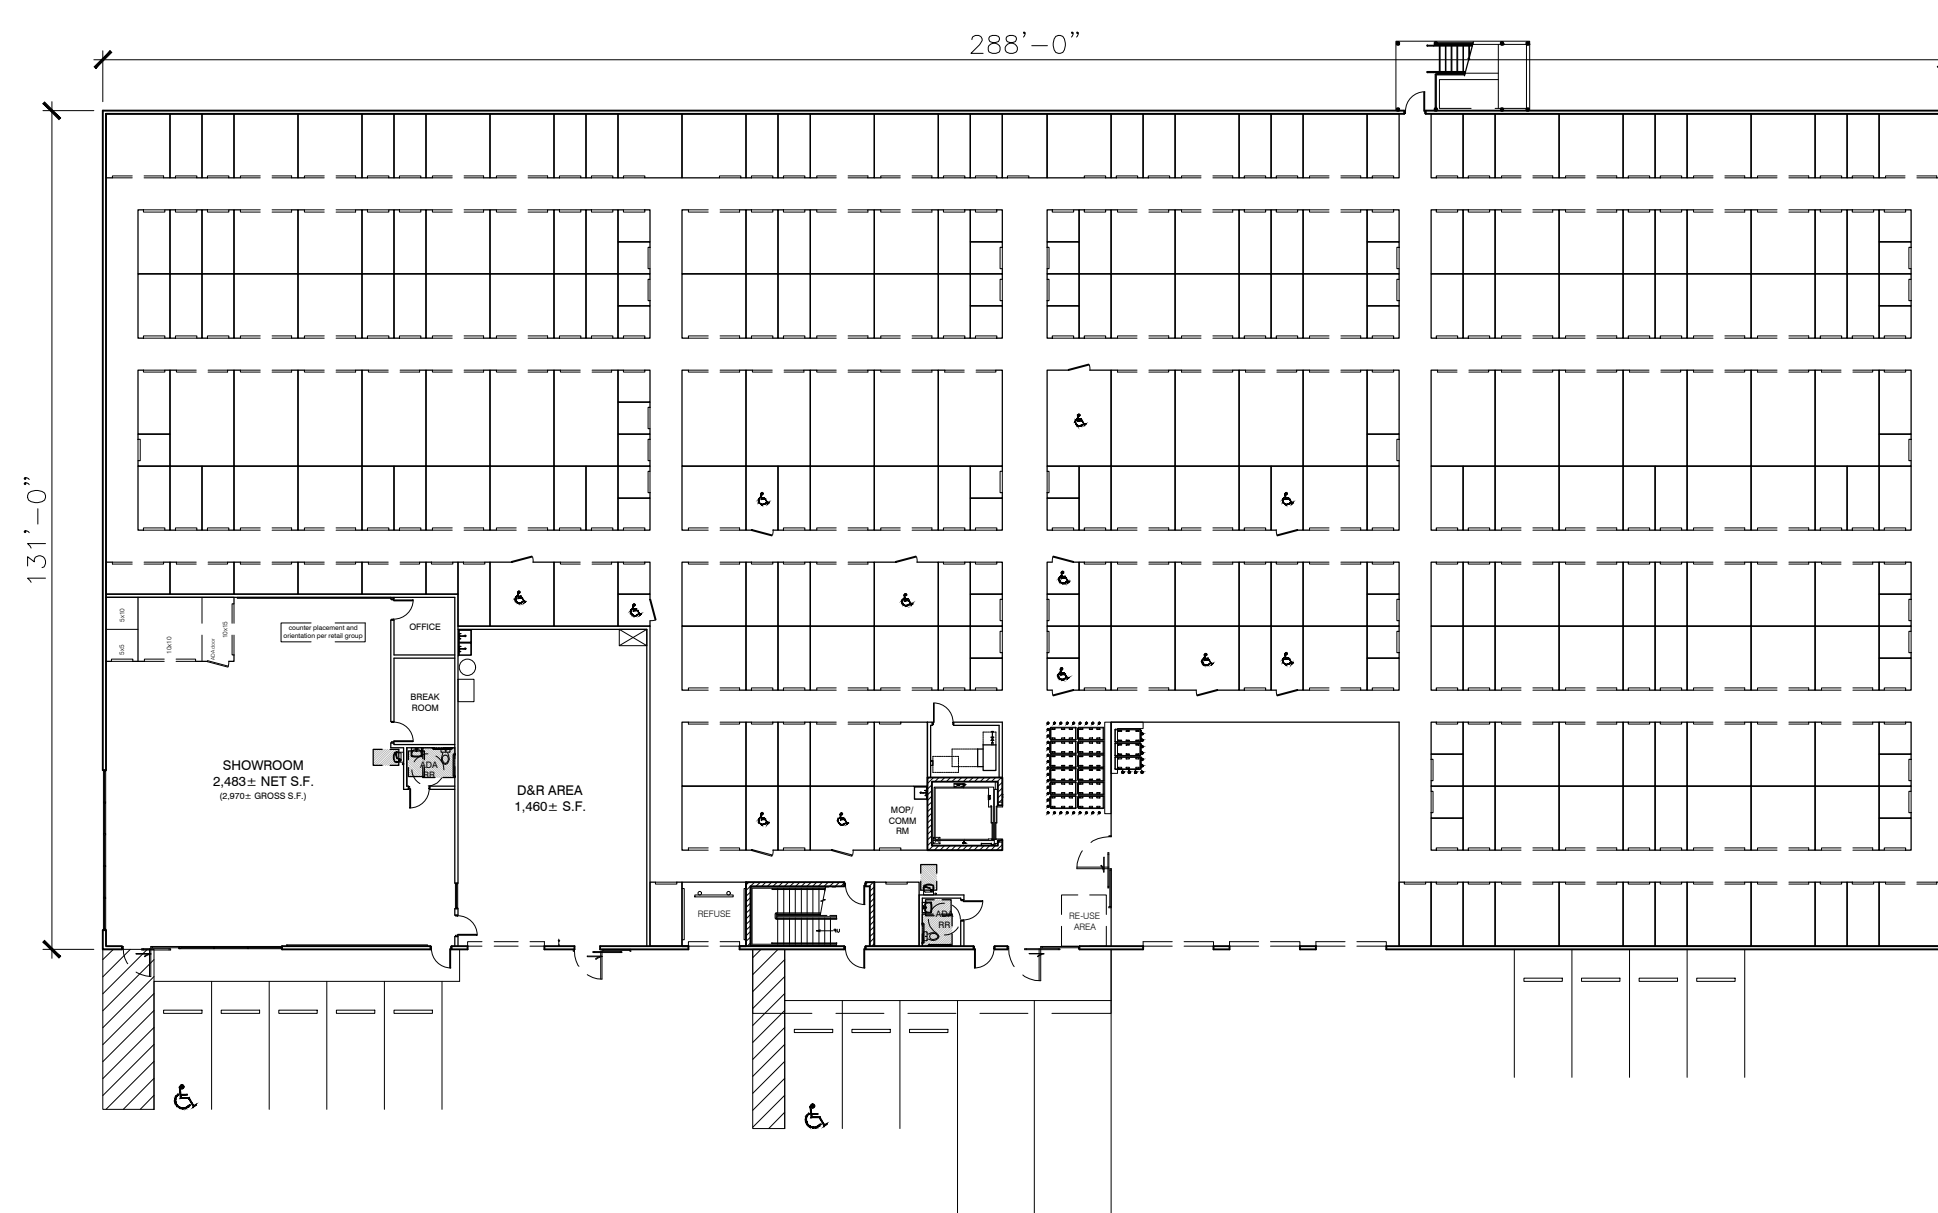


FIRST FLOOR PLAN

SCALE: 1" = 30'-0"

LOCKER SIZE	INTERIOR						BUILDING TOTAL			EXTERIOR			OVERALL TOTAL					
	1st Fl	SQ. FT.	%	2nd Fl	SQ. FT.	%	3rd Fl	SQ. FT.	%	QTY	SQ. FT.	%	QTY	SQ. FT.	%	QTY	SQ. FT.	%
5 x 5	59	1,475	7%	66	1,650	6%	62	1,550	6%	187	4,675	6%	0	0	0%	187	4,675	5%
5 x 10	127	6,350	29%	153	7,650	27%	155	7,750	28%	435	21,750	28%	0	0	0%	435	21,750	25%
7 x 10	2	140	1%	1	70	0%	2	140	1%	5	350	0%	0	0	0%	5	350	1%
10 x 8	1	80	0%	3	240	1%	1	80	0%	5	400	1%	0	0	0%	5	400	1%
10 x 10	102	10,200	47%	127	12,700	45%	129	12,900	46%	358	35,800	46%	35	3,500	45%	393	39,300	46%
10 x 15	24	3,600	16%	38	5,700	20%	38	5,700	20%	100	15,000	19%	28	4,200	55%	128	19,200	22%
TOTAL	315	21,845	100%	388	28,010	100%	387	28,120	100%	1,090	77,975	100%	63	7,700	100%	1,153	85,675	100%

28 ADA LOCKERS PROVIDED

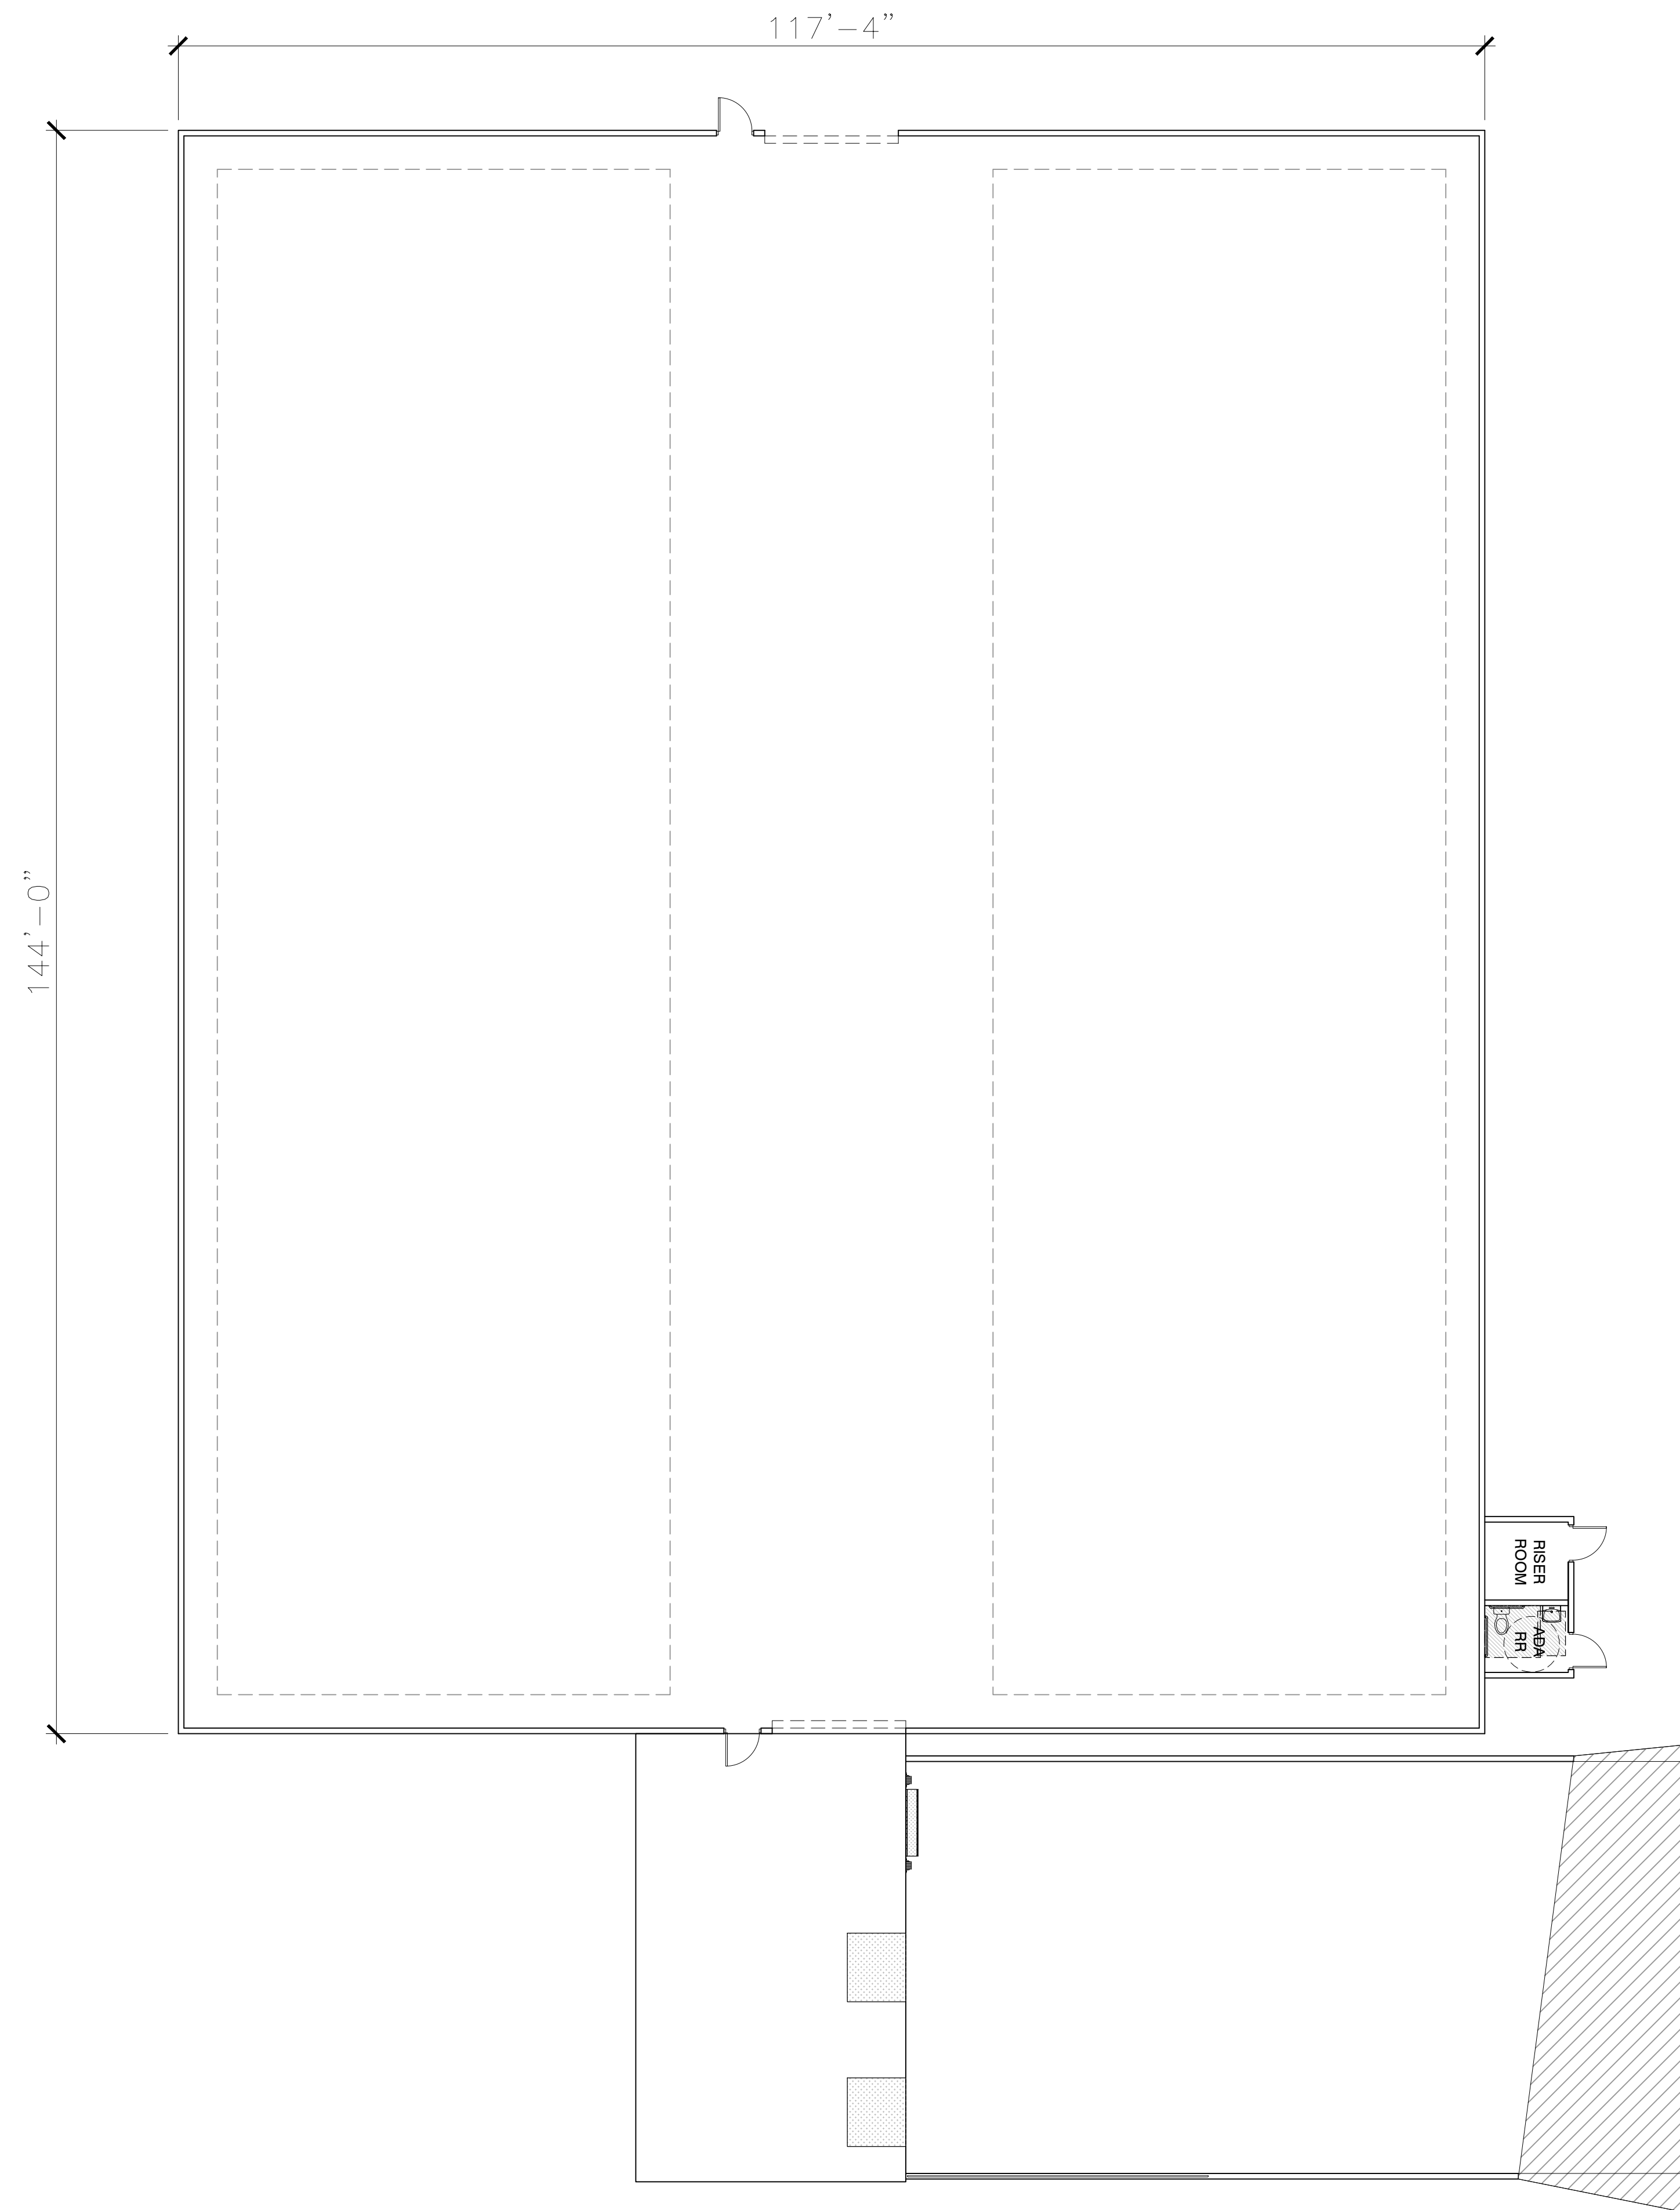

PROPOSED FLOOR PLAN

SCALE: 1" = 10'-0"

SHEET NOTES:

REVISIONS:

NO.	DATE	INITIALS	NOTES
1	04/08/22	JS	Preliminary Site Plan
2	04/26/22	JS	BUILDING ELEVATIONS
3	09/26/22	NH	REMOVE "PRELIMINARY" WATERMARK
4			
5			
6			
7			

PROFESSIONAL SEAL:

ARCHITECT LOGO:

AMERCO
REAL ESTATE COMPANY

CONSTRUCTION DEPARTMENT
2727 NORTH CENTRAL AVENUE
PHOENIX, ARIZONA 85004
P: (602) 263-6502

SITE ADDRESS:
U-Haul of Falcon
Rolling Thunder Way
Falcon, CO 80831

SHEET CONTENTS:
PROPOSED
BUILDING 'B'
FLOOR PLAN

866077

DRAWN: JS	A2
CHECKED: NH	
DATE: 08/23/2022	

866077A1G.DWG

© 2022 AMERCO REAL ESTATE COMPANY