


GROUND LEVEL DIAGRAM

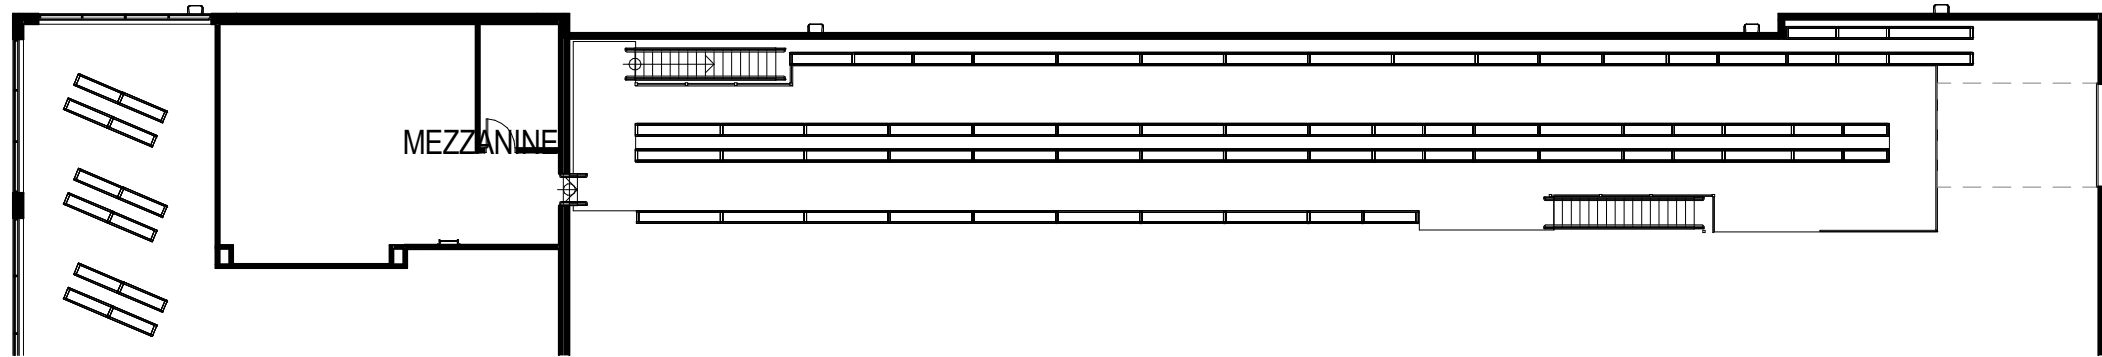

MEZZANINE LEVEL DIAGRAM

BUILDING FOOTPRINT AREA	
BUILDING FOOTPRINT	11023 ft <sup>2</sup>
	11023 ft <sup>2</sup>

FLOOR AREA	
GROUND LEVEL	
OFFICE/EMPLOYEE/SUPPORT	915 ft <sup>2</sup>
RETAIL	2655 ft <sup>2</sup>
SERVICE BAY	4727 ft <sup>2</sup>
WAREHOUSE	4261 ft <sup>2</sup>
MEZZANINE LEVEL	
MEZZANINE	945 ft <sup>2</sup>
	13504 ft <sup>2</sup>



STAMP

**PRELIMINARY**  
NOT FOR BIDDING  
NOT FOR CONSTRUCTION

**COPYRIGHT**  
THESE PLANS ARE AN INSTRUMENT OF SERVICE  
AND ARE THE PROPERTY OF THE ARCHITECT, AND  
MAY NOT BE DUPLICATED, DISCLOSED, OR  
REPRODUCED WITHOUT THE WRITTEN CONSENT OF  
THE ARCHITECT. COPYRIGHTS AND INFRINGEMENTS  
WILL BE ENFORCED AND PROSECUTED.

**LES SCHWAB TIRE CENTER**  
**PLANNING DOCUMENTS**  
**MERIDIAN CROSSING FILING NUMBER 1**  
**LOT 3 AND 4**  
**7105 N. MERIDIAN ROAD**  
**FALCON, COLORADO**


#	Date	Issue/Description
1	05/11/2018	1ST CLIENT SUBMITTAL
2	04/06/2018	SDP SET

Project No:	LST000067
Drawn By:	SDM
Checked By:	KJM
Date:	MAY 2018

**SHEET TITLE:**  
**FLOOR PLANS**

**A1.0**

**2** MEZZANINE LEVEL  
SCALE: 1/8" = 1'-0"

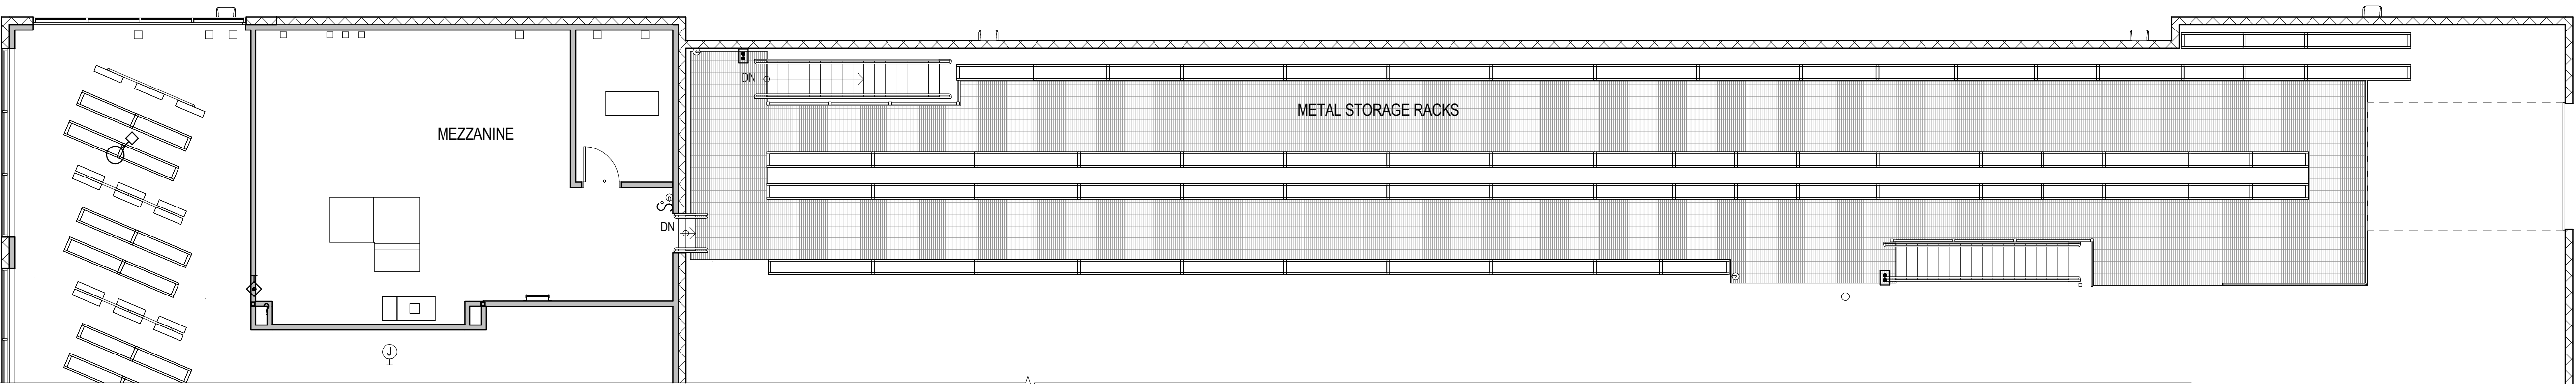

**1** GROUND LEVEL  
SCALE: 1/8" = 1'-0"

