


FIRST FLOOR - TO SCALE (1/8")

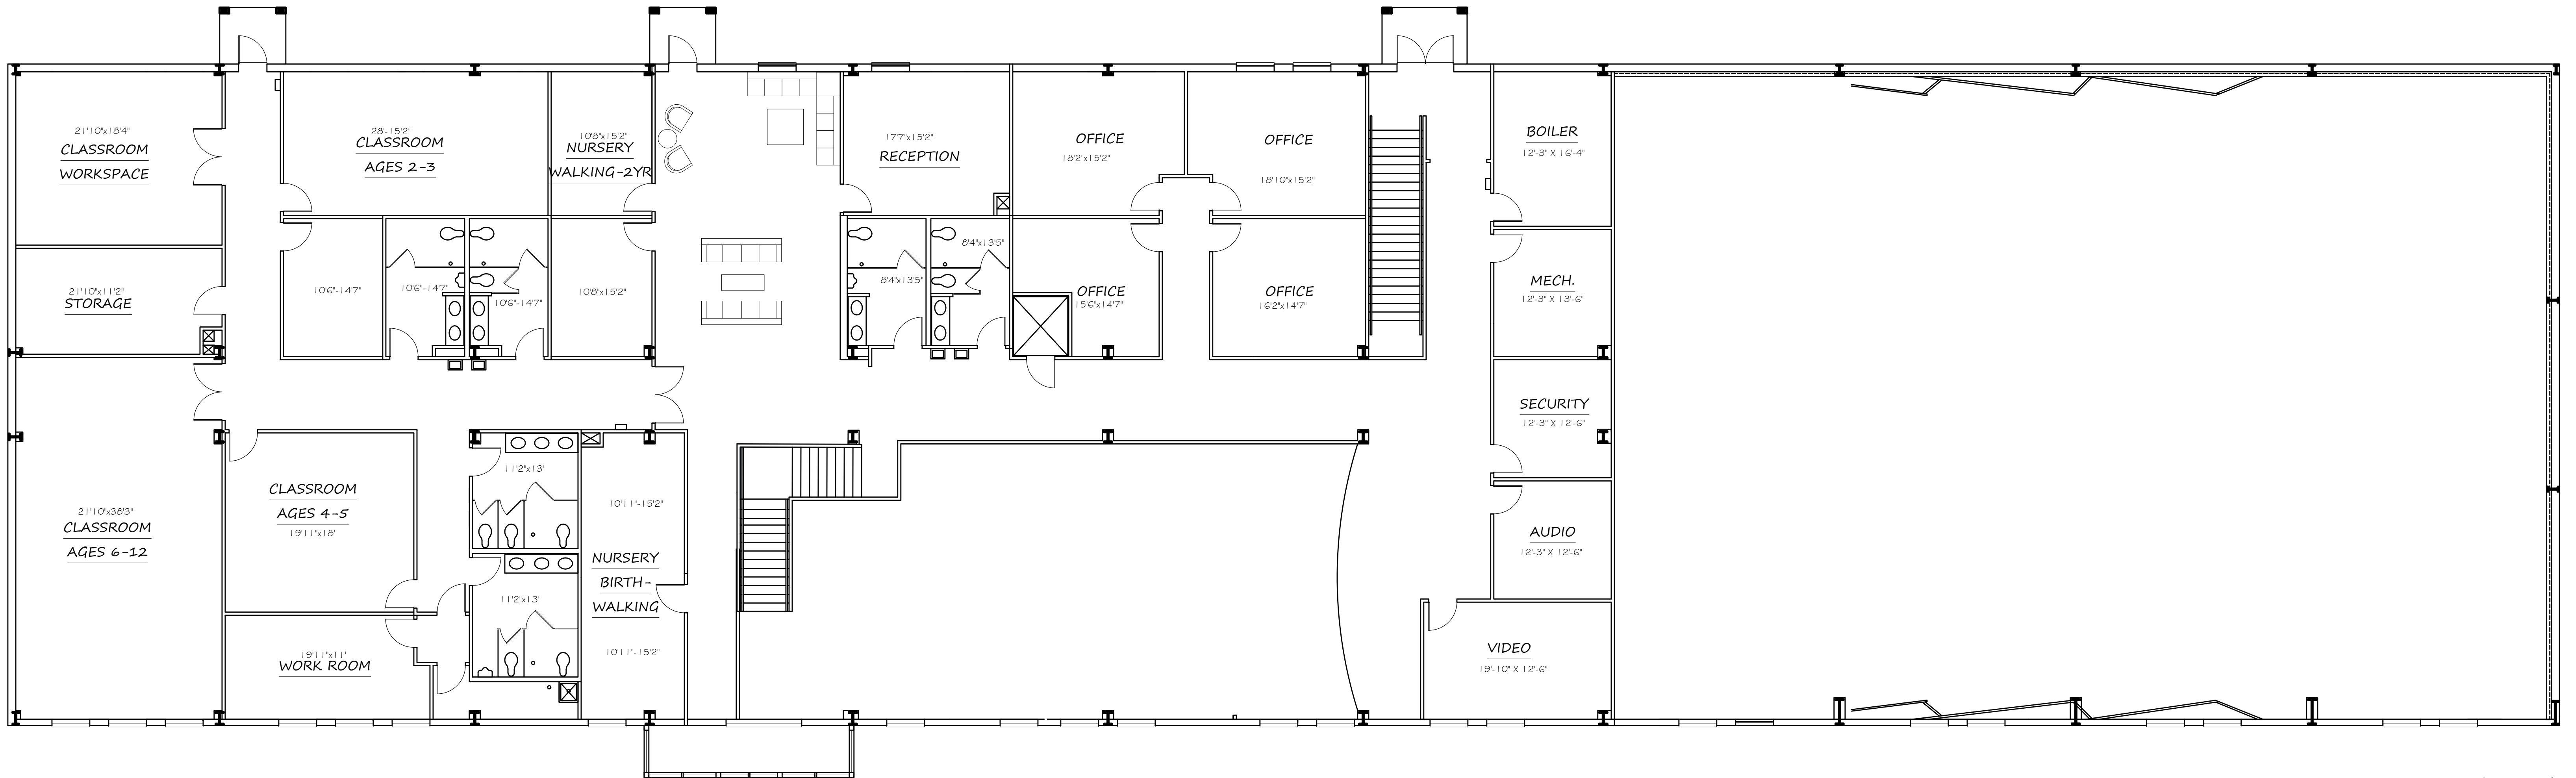


SECOND FLOOR- TO SCALE (1/8")


GA FILE NO. WP 1072	GENERIC	1 HOUR FIRE	45 to 49 STC SOUND
GYPHUM WALLBOARD, STEEL STUDS One layer 5/8" type X gypsum wallboard or gypsum veneer base applied parallel or at right angles to each side of 3-5/8" steel studs 24" o.c. with 1" Type S drywall screws 8" o.c. at vertical joints and 12" o.c. at floor and ceiling runners and intermediate studs. Joints staggered 24" on each side and on opposite sides. Sound tested with 3 1/2" glass fiber friction fit in stud space. (NLB)			
		Thickness: 4 7/8" Limiting Height: Refer to Section IV Approx. Weight: 6 pcf Fire Test: See WP 1200 (FM WP-45, 6-19-68; OSU T-1770, 8-41; ULC 79T484, 79T500, 79T497, 8-12-81, ULC Design W415) Sound Test: NRC2.0 @ 125 Hz, 2.0-3.0	

1 FIRE RATED ASSEMBLY LISTINGS:


SCALE: 1/4" = 1'-0"

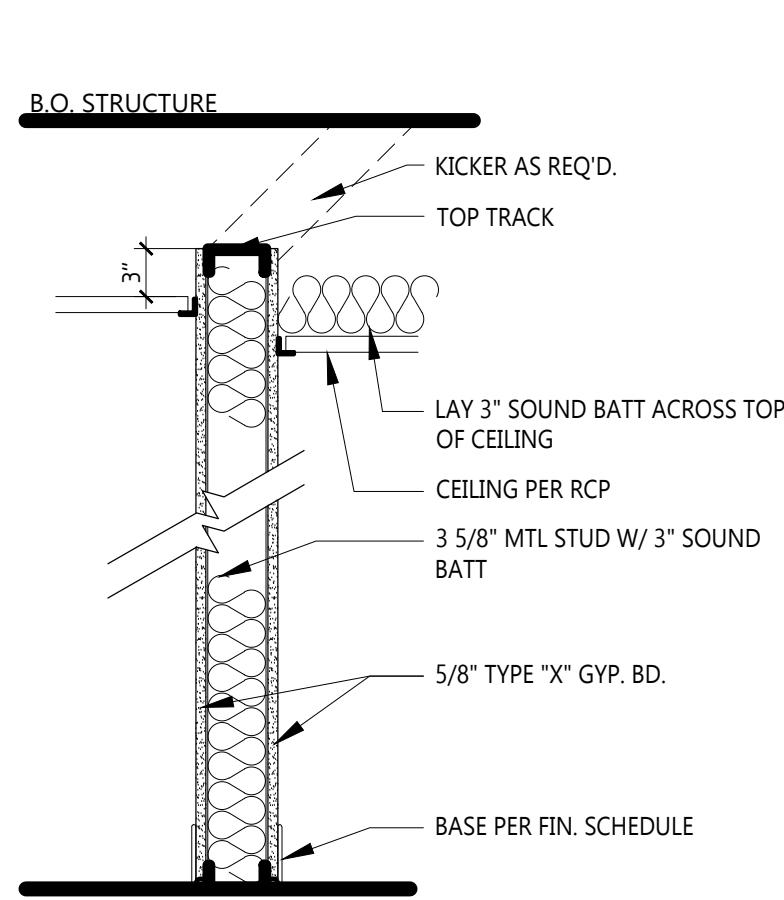


1 - 3 5/8" 20 ga. MTL STUD TO 3" ABOVE CEILING, KICKER AS REQ'D. 5/8" TYPE 'X' GYP. BD. EA. SIDE W/ 3" SOUND BATT BETWEEN STUDS

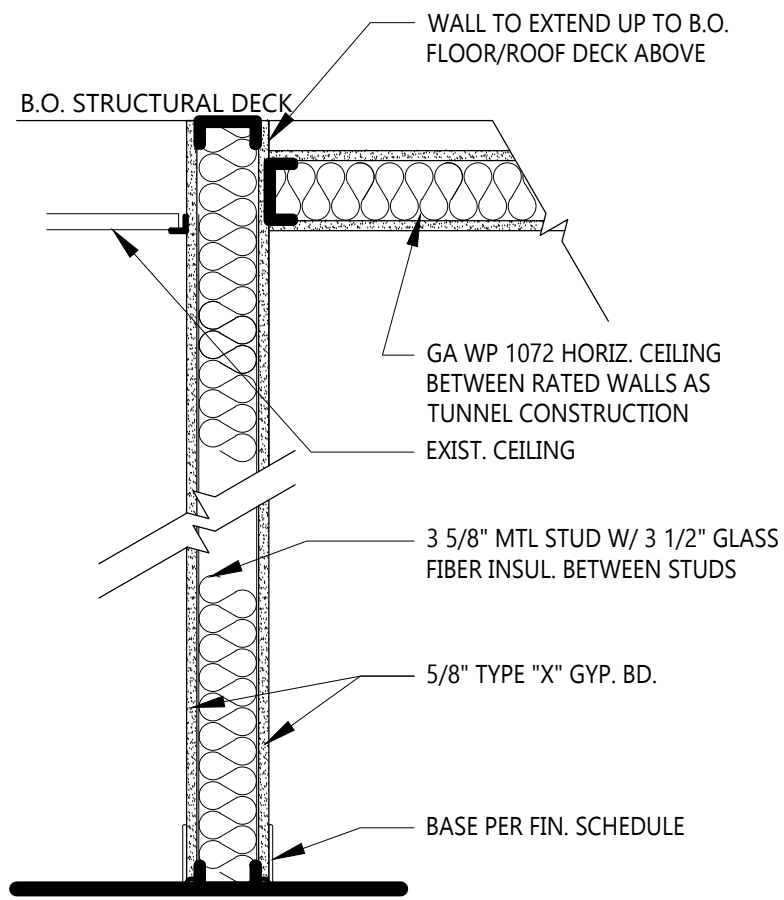


2 1 HR RATED FIRE PARTITION W/ 1 HR RATED CEILING: TUNNEL CONSTRUCTION GA WP 1072 WALLS & GA WP 1072 HORIZ. TUNNEL CEILING GA WP 1072-1HR: One layer 5/8" type X gypsum wallboard or gypsum veneer base ea. side applied parallel or at right angles to each side of 3-5/8" steel studs 24" o.c. with 1" Type S drywall screws 8" o.c. at vertical joints and 12" o.c. at floor and ceiling runners and intermediate studs. Joints staggered 24" on each side and on opposite sides. Sound tested with 3 1/2" glass fiber friction fit in stud space. (NLB)

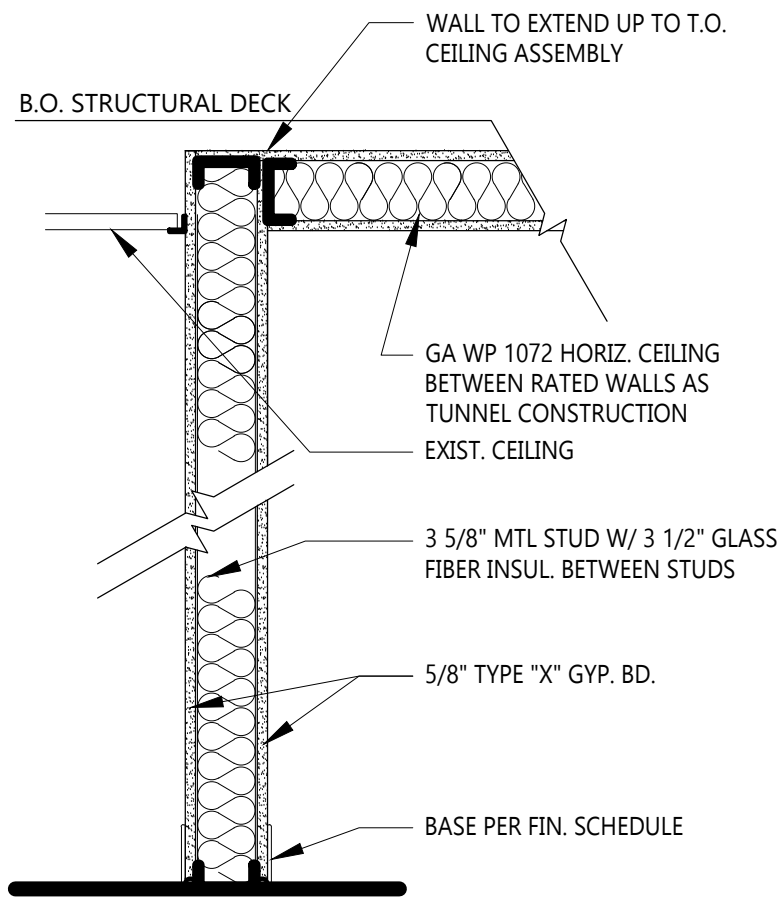


3 1 HR RATED FIRE PARTITION W/ 1 HR RATED CEILING: TUNNEL CONSTRUCTION GA WP 1072 WALLS & GA WP 1072 HORIZ. TUNNEL CEILING GA WP 1072-1HR: One layer 5/8" type X gypsum wallboard or gypsum veneer base ea. side applied parallel or at right angles to each side of 3-5/8" steel studs 24" o.c. with 1" Type S drywall screws 8" o.c. at vertical joints and 12" o.c. at floor and ceiling runners and intermediate studs. Joints staggered 24" on each side and on opposite sides. Sound tested with 3 1/2" glass fiber friction fit in stud space. (NLB)

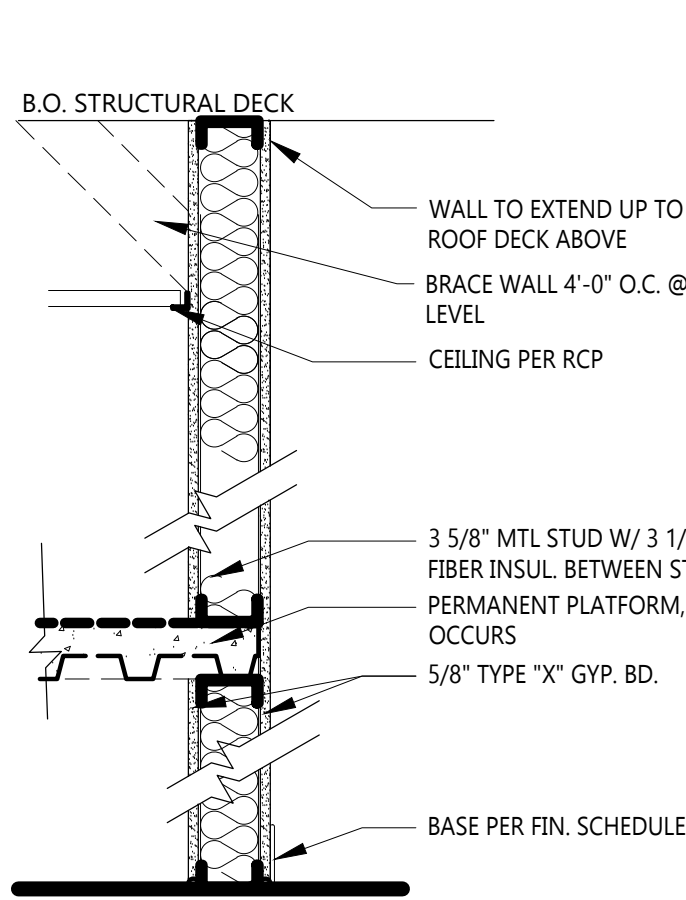


4 1 HR RATED FIRE BARRIER - GA WP 1072: One layer 5/8" type X gypsum wallboard or gypsum veneer base ea. side applied parallel or at right angles to each side of 3-5/8" 20 ga. steel studs 24" o.c. with 1" Type S drywall screws 8" o.c. at vertical joints and 12" o.c. at floor and ceiling runners and intermediate studs. Joints staggered 24" on each side and on opposite sides. Sound tested with 3 1/2" glass fiber friction fit in stud space. (NLB)

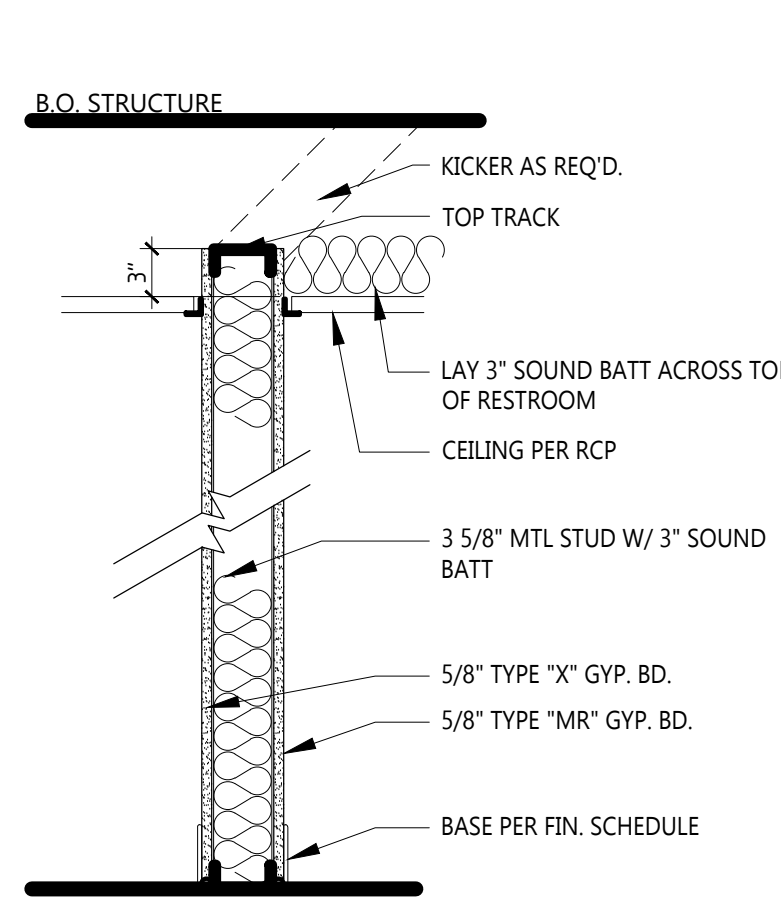


5 PLUMBING WALL - 6" 25 ga. MTL STUD TO 3" ABOVE CEILING, KICKER AS REQ'D. 5/8" TYPE 'X' GYP. BD. ONE SIDE, TYPE 'MR' PLUMBING SIDE w/ 3" SOUND BATT BETWEEN STUDS

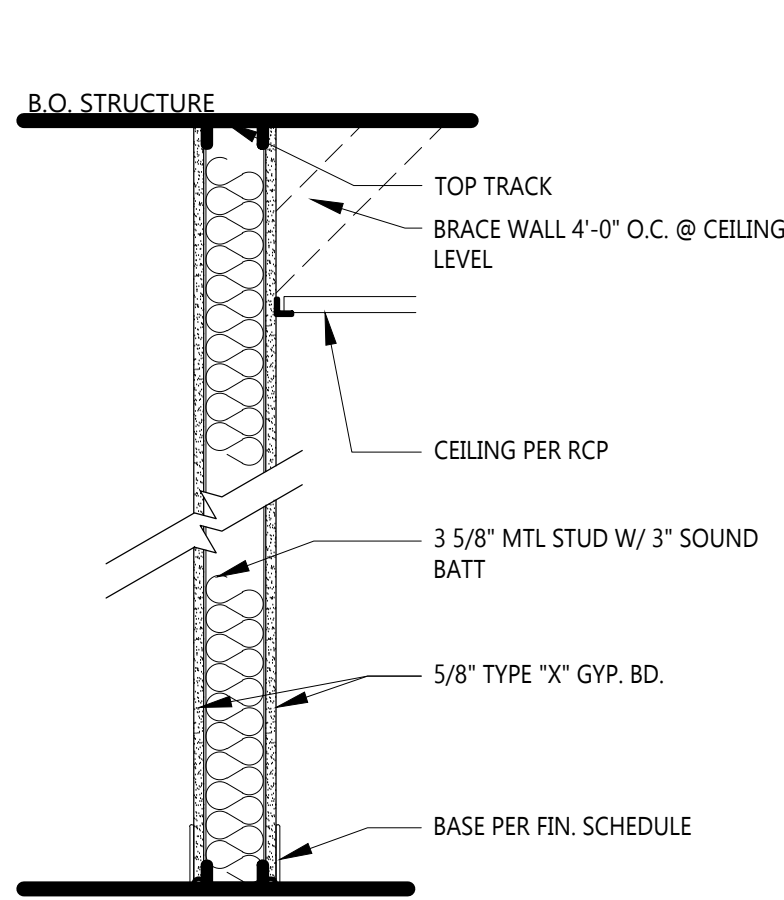


6 TALL WALL - 3 5/8" 20 ga. MTL STUD TO DECK. 5/8" TYPE 'X' GYP. BD. EA. SIDE, BRACED AT CEILING/SOFT LEVEL

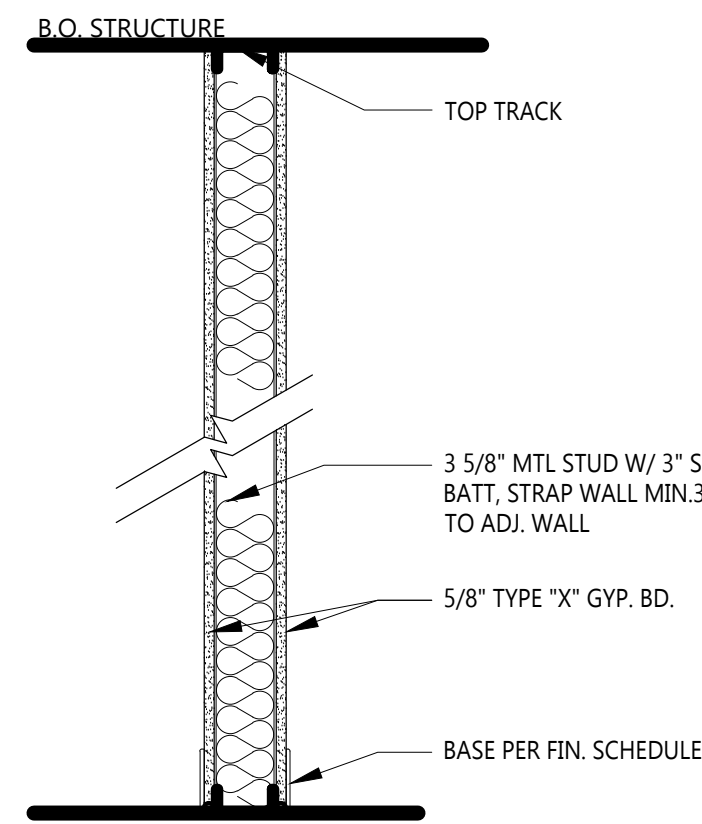


7 TALL WALL LEG - 3 5/8" 20 ga. MTL STUD TO DECK. 5/8" TYPE 'X' GYP. BD. EA. SIDE, STRAP TO ADJACENT WALL

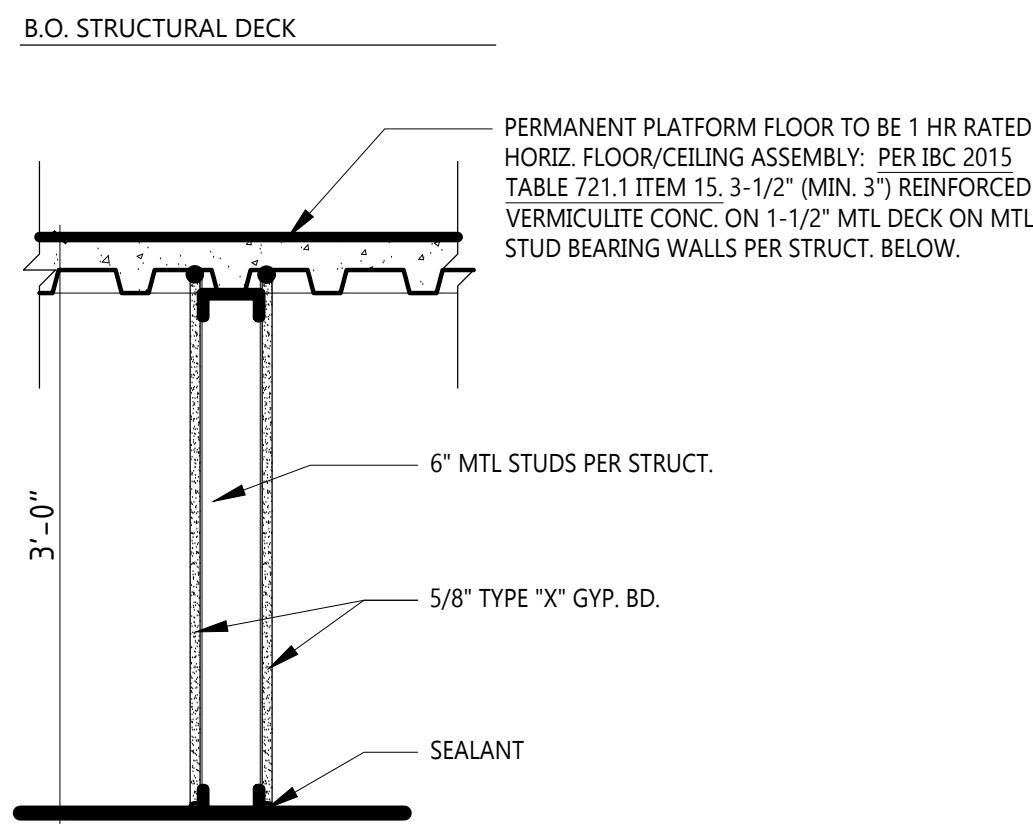


8 1 HR FIRE RATED SUPPORTING FLOOR CONSTRUCTION: GA WP 1072-1HR: One layer 5/8" type X gypsum wallboard or gypsum veneer base ea. side applied parallel or at right angles to each side of 3-5/8" steel studs 24" o.c. with 1" Type S drywall screws 8" o.c. at vertical joints and 12" o.c. at floor and ceiling runners and intermediate studs. Joints staggered 24" on each side and on opposite sides.

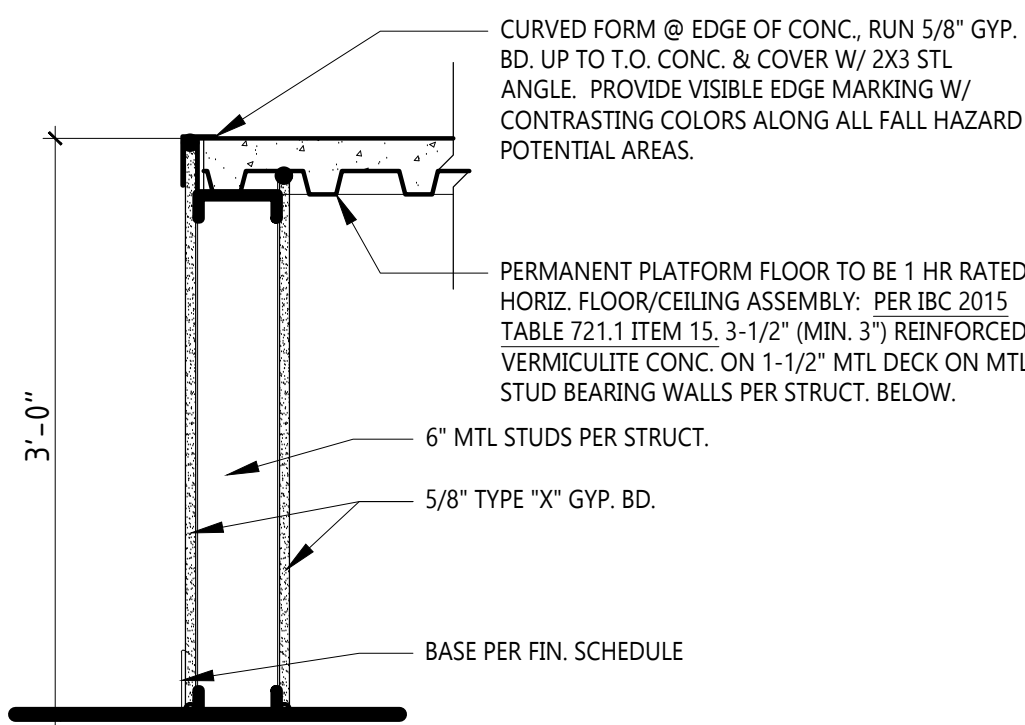

8A 1 HR FIRE RATED SUPPORTING FLOOR CONSTRUCTION: GA WP 1072-1HR: One layer 5/8" type X gypsum wallboard or gypsum veneer base ea. side applied parallel or at right angles to each side of 3-5/8" steel studs 24" o.c. with 1" Type S drywall screws 8" o.c. at vertical joints and 12" o.c. at floor and ceiling runners and intermediate studs. Joints staggered 24" on each side and on opposite sides.

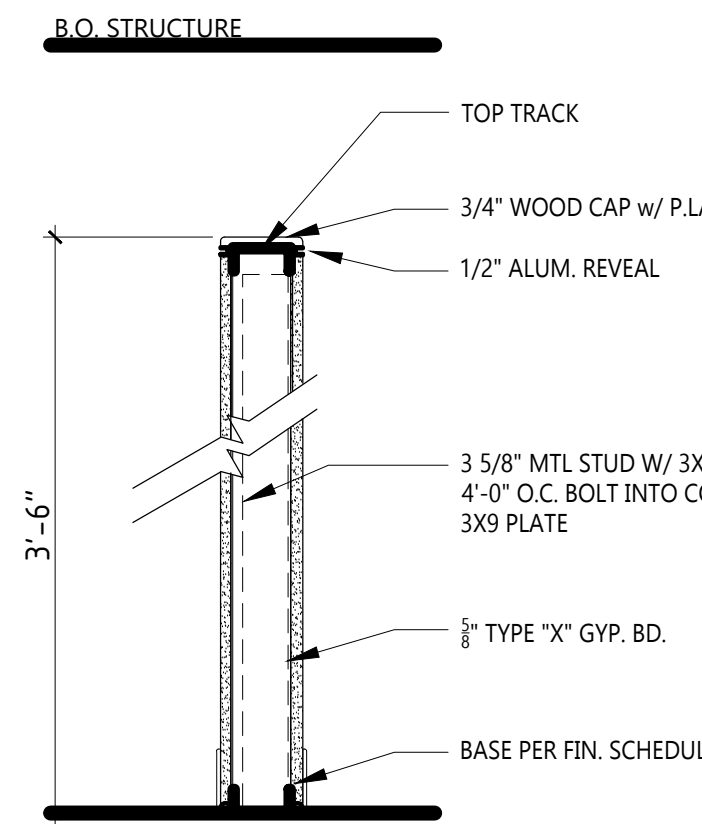

9 - 3 5/8" MTL STUD UP 3'-6" AFF W/ 1/4" GYP. BD. EA. SIDE W/ 3X3 T.S. BRACING @ 4'-0" O.C.

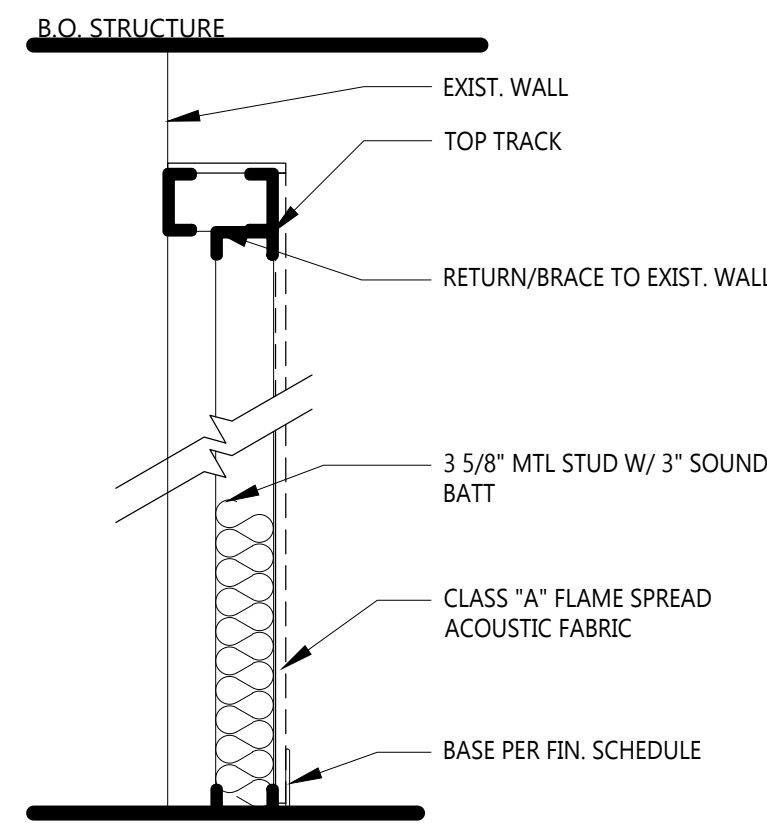

10 - 3 5/8" 25 ga. MTL STUD TO 12" AFF. BRACE TO EXIST. WALL. CLASS 'A' ACOUSTIC FABRIC w/ 3" SOUND BATT BETWEEN STUDS

2 WALL TYPES

SCALE: 1/4" = 1'-0"

bobbyhill
DESIGNS

219 WEST COLORADO AVE.
SUITE 308
COLORADO SPRINGS, CO
719-634-3600 719-634-2269

SEAL



DATE: 09.03.2019

308 LLC

815 S. 25TH ST. #203
CO SPRINGS, CO 80904
719-505-6635
WWW.308LLC.COM

ISSUE:

CONSTRUCTION
DOCUMENTS

PROJECT NUMBER: 19.135

REVISIONS:

07.26.2019
08.06.2019
08.14.2019
08.21.2019
08.23.2019
08.26.2019
08.30.2019
09.03.2019 - PERMIT

LEGACY CHURCH SANCTUARY

INTERIOR REMODEL

10460 W. HWY 24


GREEN MOUNTAIN FALLS, CO 80819

OWNERSHIP OF INSTRUMENTS OF SERVICE

All Drawings, Reports, Plans, Specifications, Computer Files including CAD Files, Field Information, notes, sketches, and other design materials prepared by the Architect and his/her consultants as instruments of service shall remain the property of the architect. The architect shall retain all copyright, statutory and other reserved rights, including the Copyright symbol.

SHEET

A001

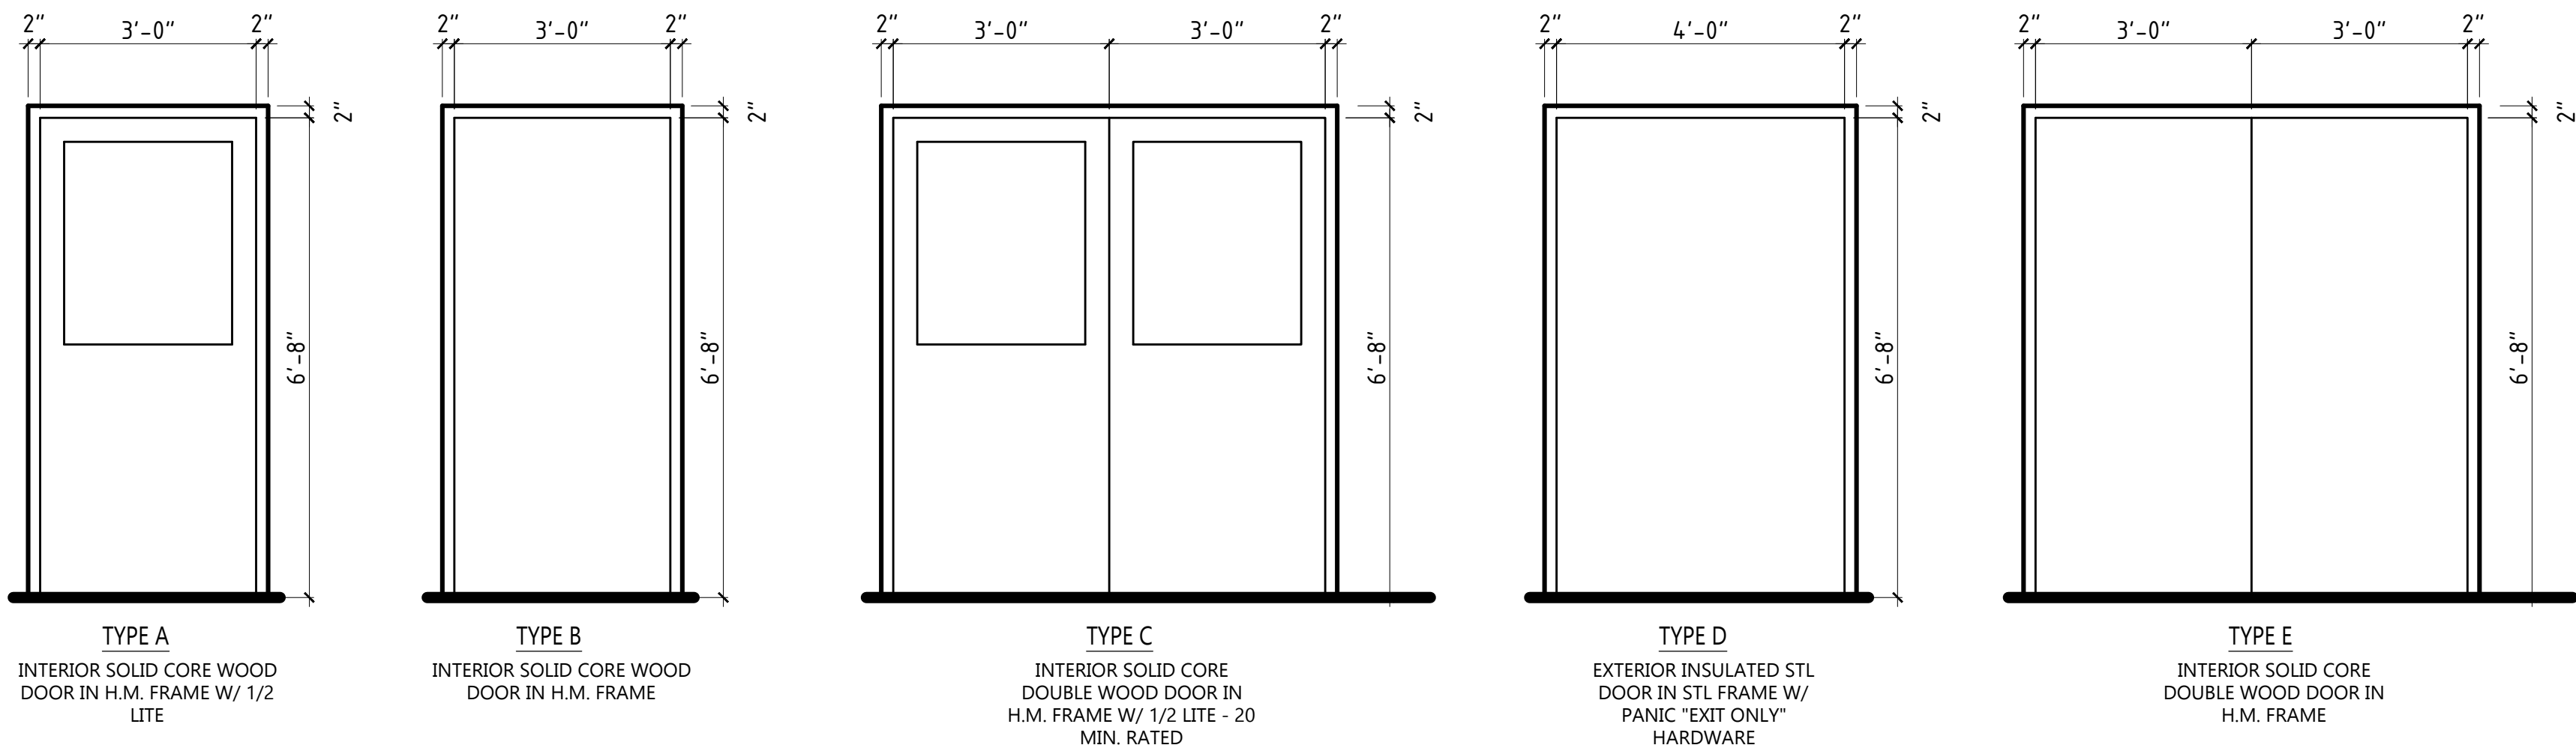


NUMBER	TYPE	DOOR SIZE	WALL SIZE	FIRE RATING	LOCK FUNCTION	REMARKS
01	D	4'-0"x6'-8"	EXIST. EXTR	-	PANIC/EGRESS, EXIT ONLY	WEATHER SEALS, INSULATED, CLOSER, HOLD OPEN
C2	B	3'-0"x6'-8"	4 7/8"	20 MIN.	PUSH/PULL W/ CLOSER	PUSH/PULL, KICK PLATES, CLOSER, HOLD OPEN
C3	B	3'-0"x6'-8"	4 7/8"	20 MIN.	PUSH/PULL W/ CLOSER	PUSH/PULL, KICK PLATES, CLOSER, HOLD OPEN
100	C	6'-0"x6'-8"	4 7/8"	20 MIN.	PANIC/EGRESS, STORE/KEY LOCK	PULLS ON COMMON SIDE, PANIC SANCTUARY SIDE KEYED LOCK, NO THUMB TURNS, VISIBLE INDICATOR
101	E	6'-0"x6'-8"	4 7/8"	45 MIN.	STORAGE LOCK/LEVERS	LEVERS W/ STORAGE LOCK, KICKPLATES, CLOSER, HOLD OPEN
102	B	3'-0"x6'-8"	4 7/8"	-	PRIVACY LOCK-W/ INDICATOR	LEVERS W/ PRIVACY LOCK
104	A	3'-0"x6'-8"	4 7/8"	45 MIN.	PASSAGE LEVER SET W/ CLOSER	LEVERS W/ PASSAGE SET, CLOSER, HOLD OPEN
105	A	3'-0"x6'-8"	4 7/8"	45 MIN.	CLASSROOM LEVER SET	LEVERS W/ CLASSROOM LOCK, CLOSER, HOLD OPEN
106	B	3'-0"x6'-8"	4 7/8"	45 MIN.	STORAGE LOCK/LEVERS	LEVERS W/ STORAGE LOCK, CLOSER, HOLD OPEN
111	B	3'-0"x6'-8"	4 7/8"	45 MIN.	STORAGE LOCK/LEVERS	LEVERS W/ STORAGE LOCK, CLOSER, KICK PLATES, HOLD OPEN

1

DOOR TYPES

SCALE: 1/2"=1'-0"

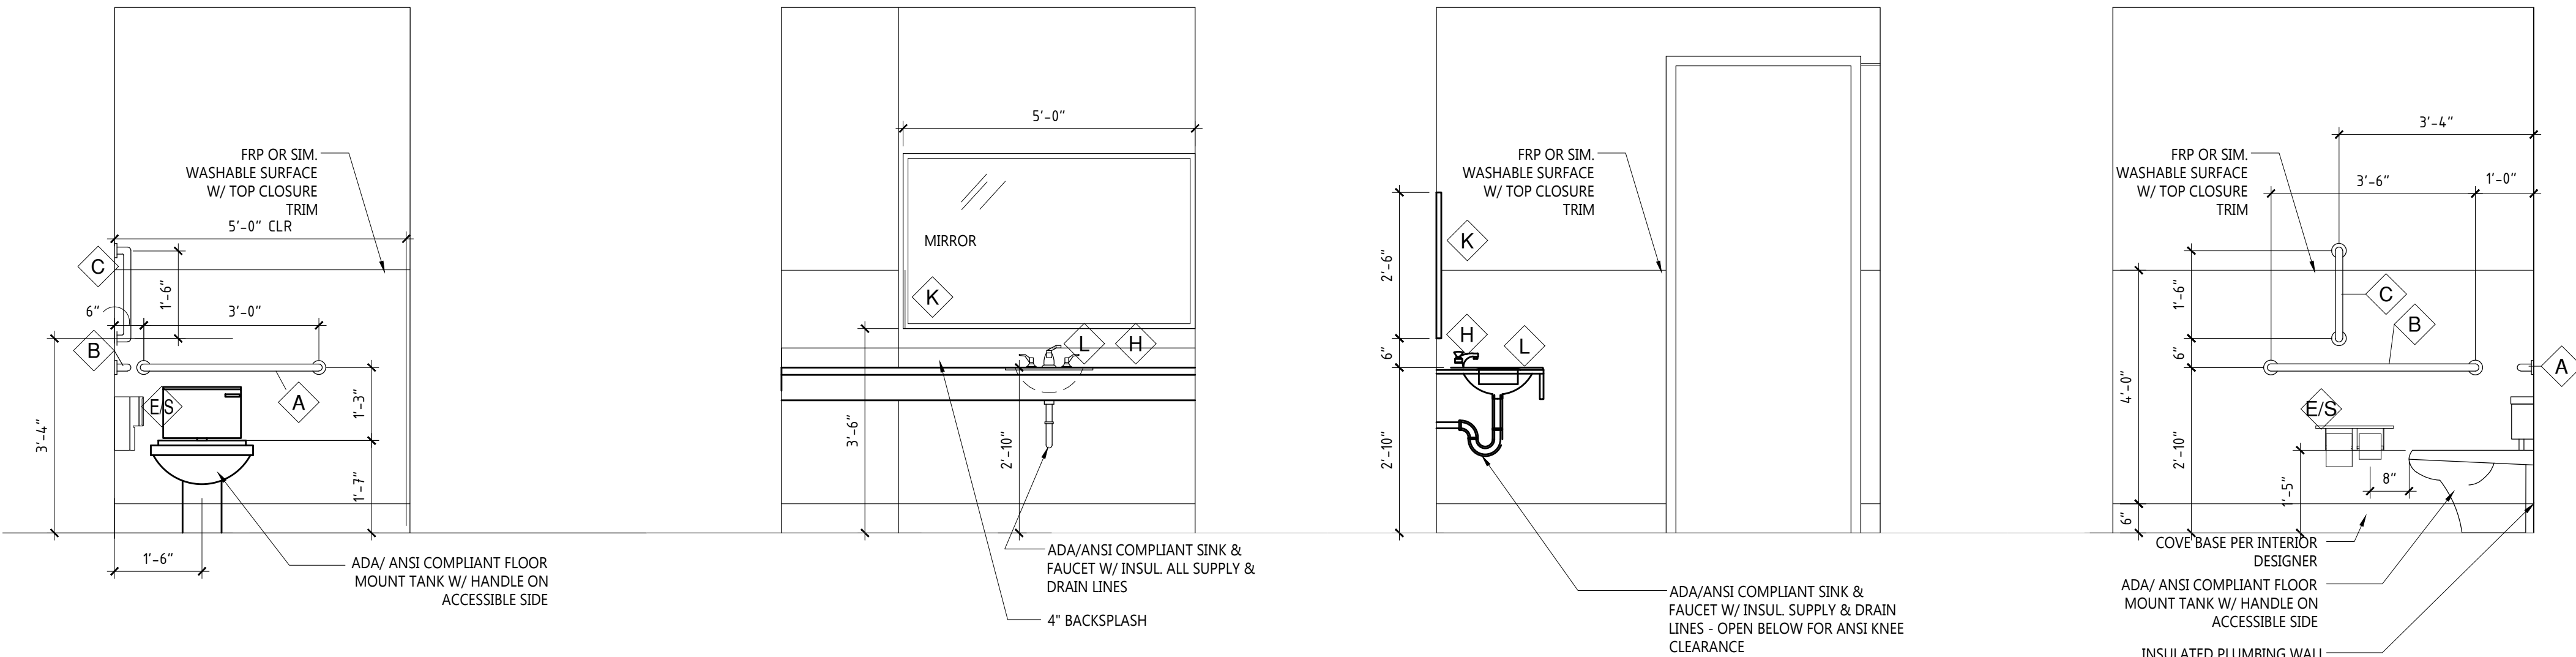

2

RESTROOM ELEVATIONS


SCALE: 1/2"=1'-0"

TOILET ACCESSORIES LEGEND

MARK	ITEM DESCRIPTION	MODEL #	FINISH	REMARKS	MOUNTING HGT. (TO TOP, U.N.O.)
A	HC GRAB BAR	BOBRICK B-5806	STAINLESS STEEL	36" HORIZ.	2'-10"
B	HC GRAB BAR	BOBRICK B-5806	STAINLESS STEEL	42" HORIZ.	2'-10"
C	H/C GRAB BAR	BOBRICK B-5806	STAINLESS STEEL	18" VERTICAL	SEE ELEVATIONS
E	TOILET TISSUE DISPENSER	BY OWNER		SURFACE	PER MFR / ANSI
F	PAPER TOWEL DISPENSER / WASTE	BOBRICK B-43699	STAINLESS STEEL	SURFACE	PER MFR / ANSI
H	SURFACE MOUNTED SOAP DISPENSER	BY OWNER		SURFACE MOUNTED	PER MFR / ANSI
K	J-FRAME GLASS MIRROR	GLASS MFR	GLASS/ALUM. J-FRAME	SURFACE MOUNTED	3'-6" TO BOTTOM
L	UNDERMOUNT LAVATORY	PER PLUMB. ENGINEER	VITREOUS CHINA, WHITE	UNDERMOUNT / COUNTER	34" MAX.
S	SANITARY NAPKIN DISPOSAL	BY OWNER		SURFACE MOUNTED	PER MFR

- NOTE:
1. PROVIDE ADEQUATE BLOCKING AS REQUIRED FOR MOUNTING OF ALL ACCESSORIES.
 2. PROVIDE PURSE/COAT HOOKS @ RESTROOM DOOR: BOBRICK B-212
 3. COORDINATE WITH OWNER FOR OWNER PURCHASED ITEMS
 4. CAULK ALL ACCESSORIES TO WALLS

SEAL

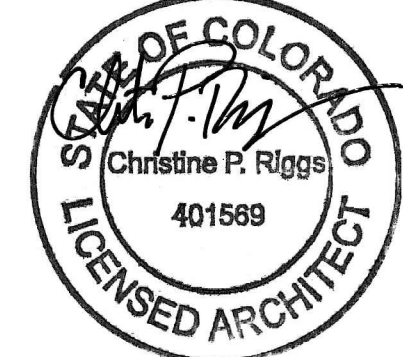

DATE: 09.03.2019

308llc
815 S. 25TH ST. #203
CO SPRINGS, CO 80904
719.505.6035
WWW.308LLC.COM

ISSUE:
CONSTRUCTION
DOCUMENTS

PROJECT NUMBER: 19.135

REVISIONS:
07.26.2019
08.06.2019
08.14.2019
08.21.2019
08.23.2019
08.26.2019
08.30.2019
09.03.2019 - PERMIT



LEGACY CHURCH SANCTUARY

INTERIOR REMODEL
10460 W. HWY 24
GREEN MOUNTAIN FALLS, CO 80819

OWNERSHIP OF INSTRUMENTS OF
SERVICE
All Drawings, Reports, Plans, Specifications, Computer Files
Including CAD Files, Field Information, Notes, Schedule, and
other design materials prepared by the Architect and his/her
consultants as instruments of service shall remain the property
of the architect. The architect shall retain all copyright, title,
statutory and other reserved rights, including the Copyright
symbols.

SHEET

A002

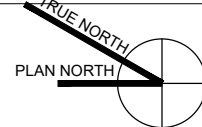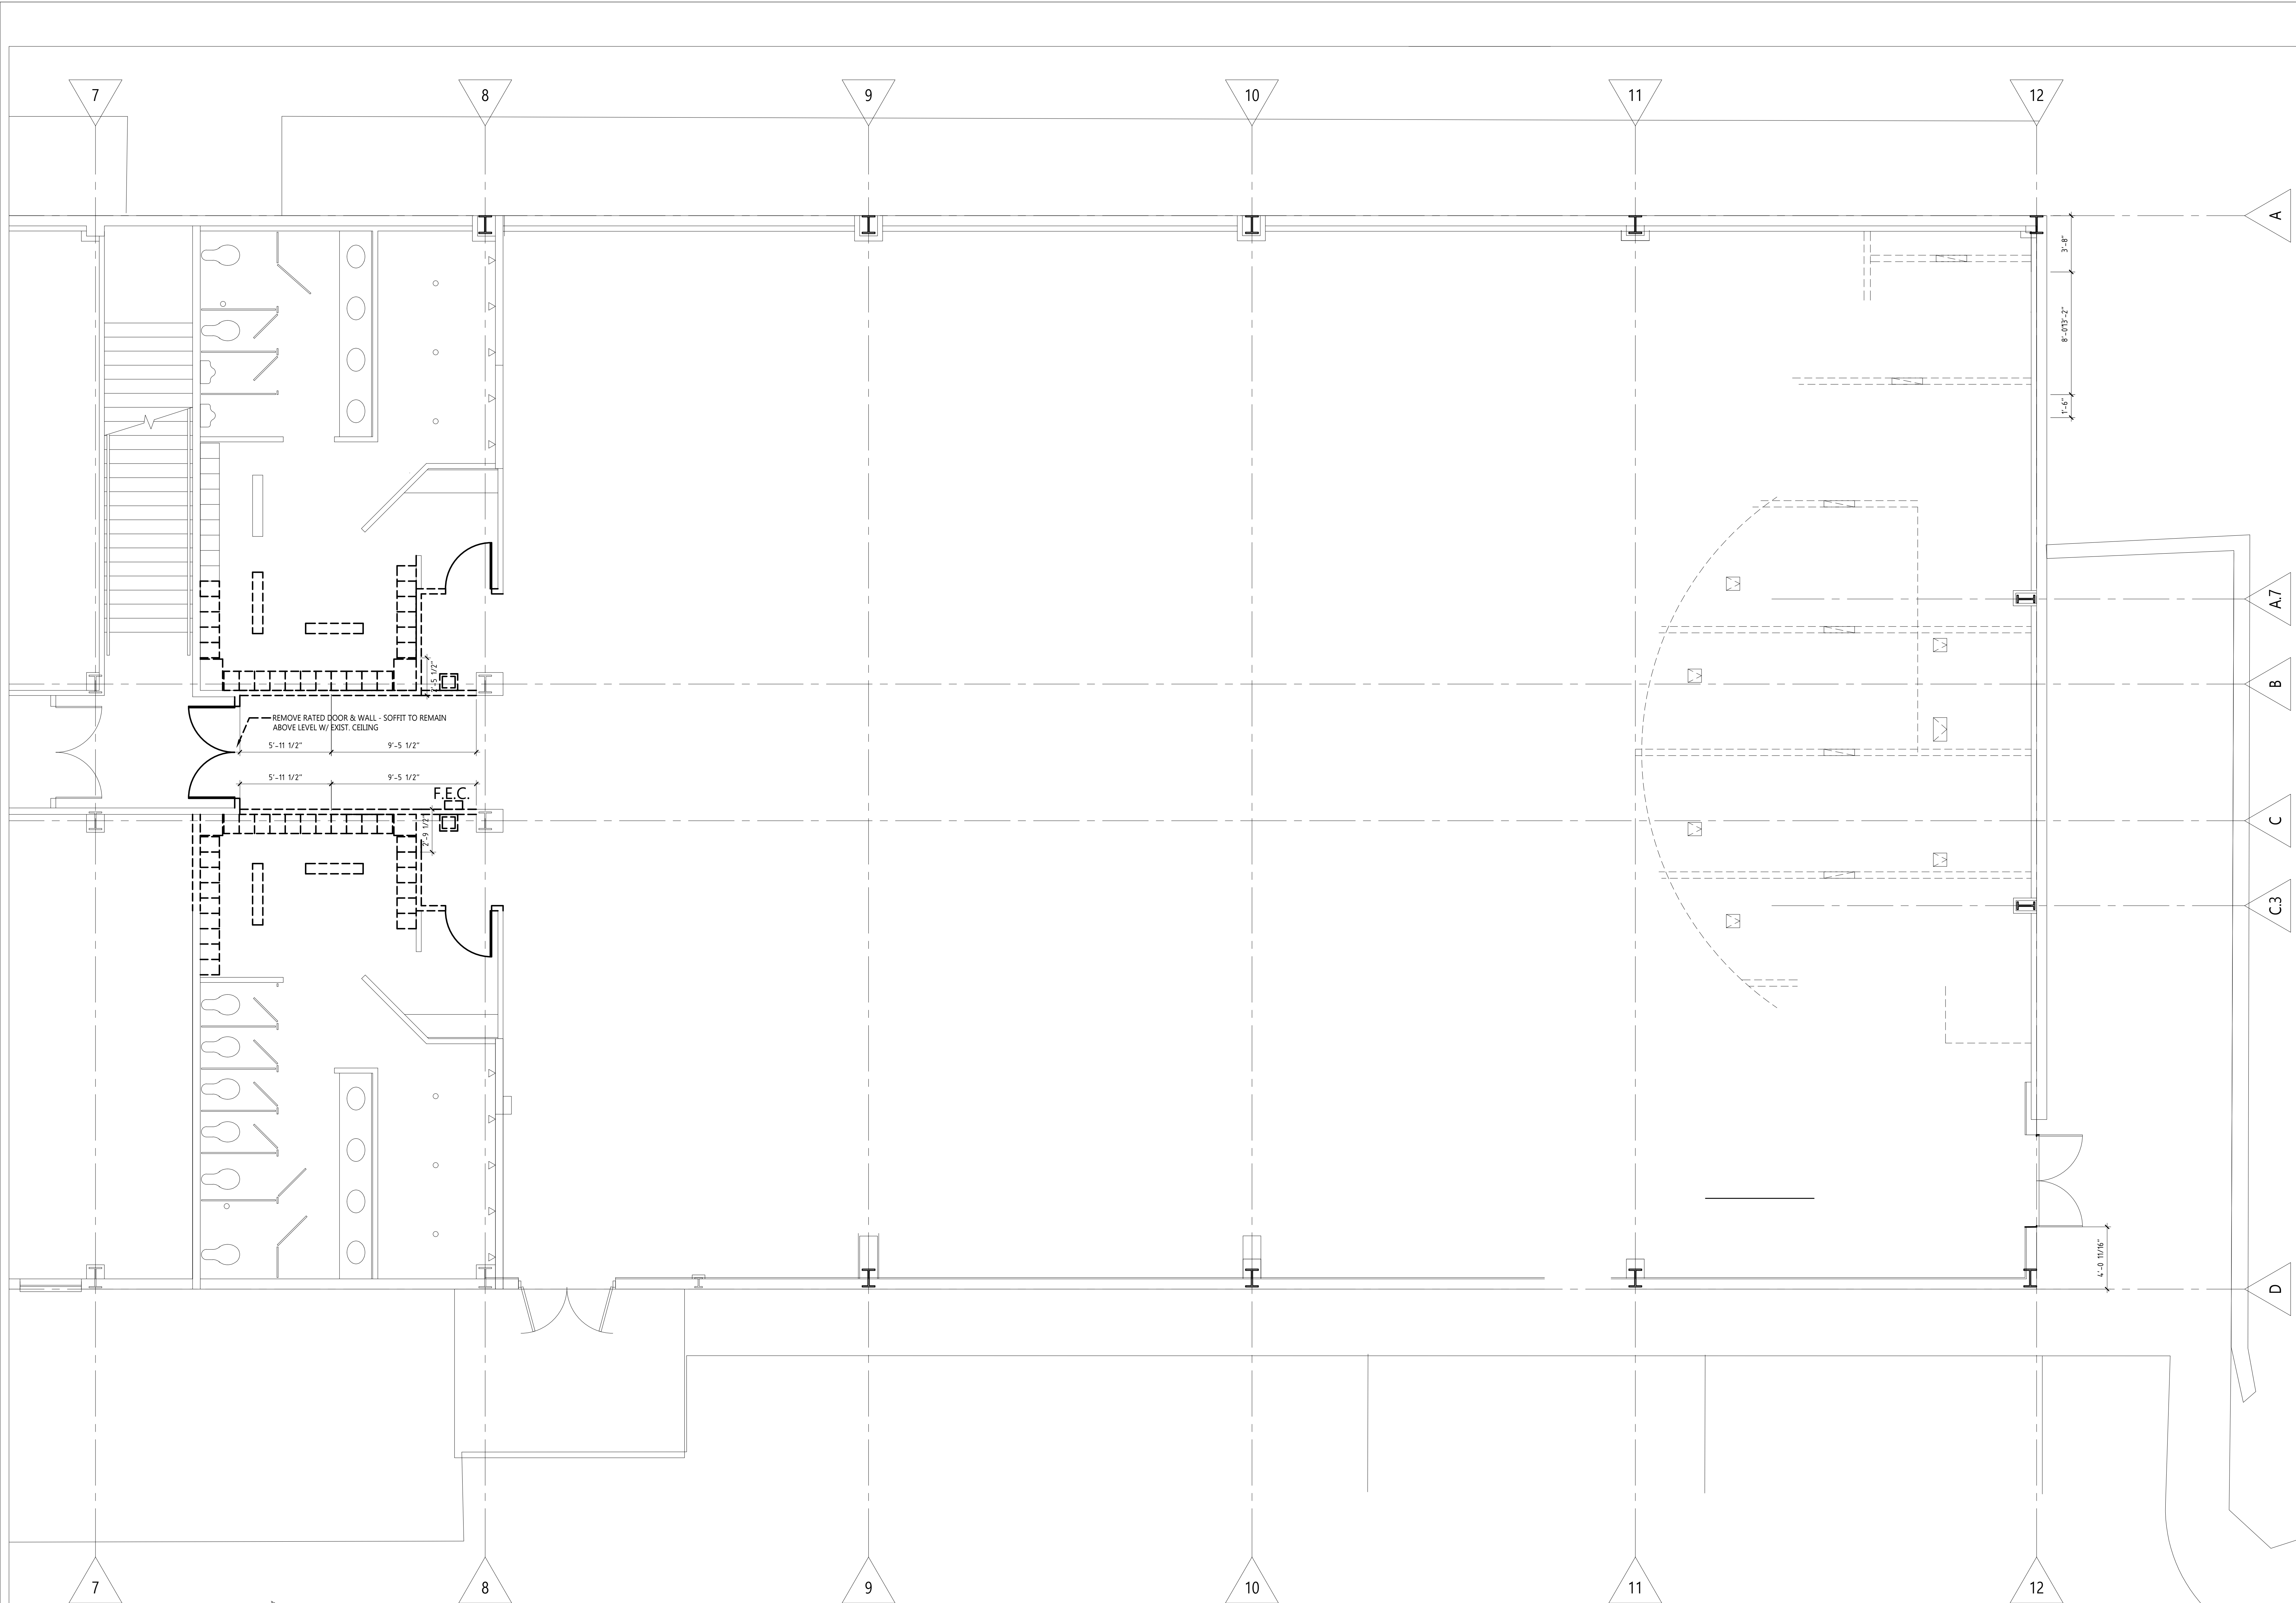


1

ENLARGED FLOOR PLAN: DEMOLITION


SCALE: 1/4"=1'-0"

KEY PLAN

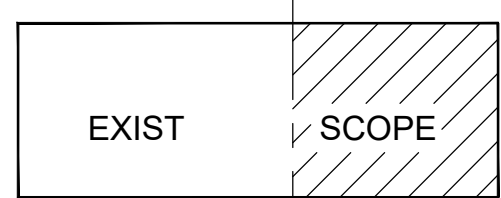

bobbyhill
DESIGNS
219 WEST COLORADO AVE.
SUITE 308
COLORADO SPRINGS, CO
719-534-3500 719-534-2259

SEAL

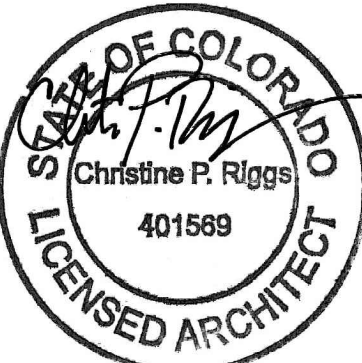

DATE: 09.03.2019

308 llc

815 S. 25TH ST. #203
CO SPRINGS, CO 80904
719.505.6635
WWW.308LLC.COM

ISSUE:

CONSTRUCTION
DOCUMENTS

PROJECT NUMBER: 19.135

REVISIONS:

07.26.2019
08.06.2019
08.14.2019
08.14.2019
08.23.2019
08.26.2019
08.30.2019
09.03.2019 - PERMIT

LEGACY CHURCH SANCTUARY

INTERIOR REMODEL

10460 W. HWY 24



GREEN MOUNTAIN FALLS, CO 80819

OWNERSHIP OF INSTRUMENTS OF
SERVICE

All Drawings, Reports, Plans, Specifications, Computer Files
(including CAD files), and information, notes, sketches, and
other design materials prepared by the architect and his/her
consultants as instruments of service shall remain the property
of the architect. The architect shall retain all common law,
statutory and other reserved rights, including the Copyright
therein.

SHEET

AD01

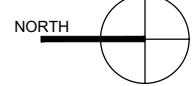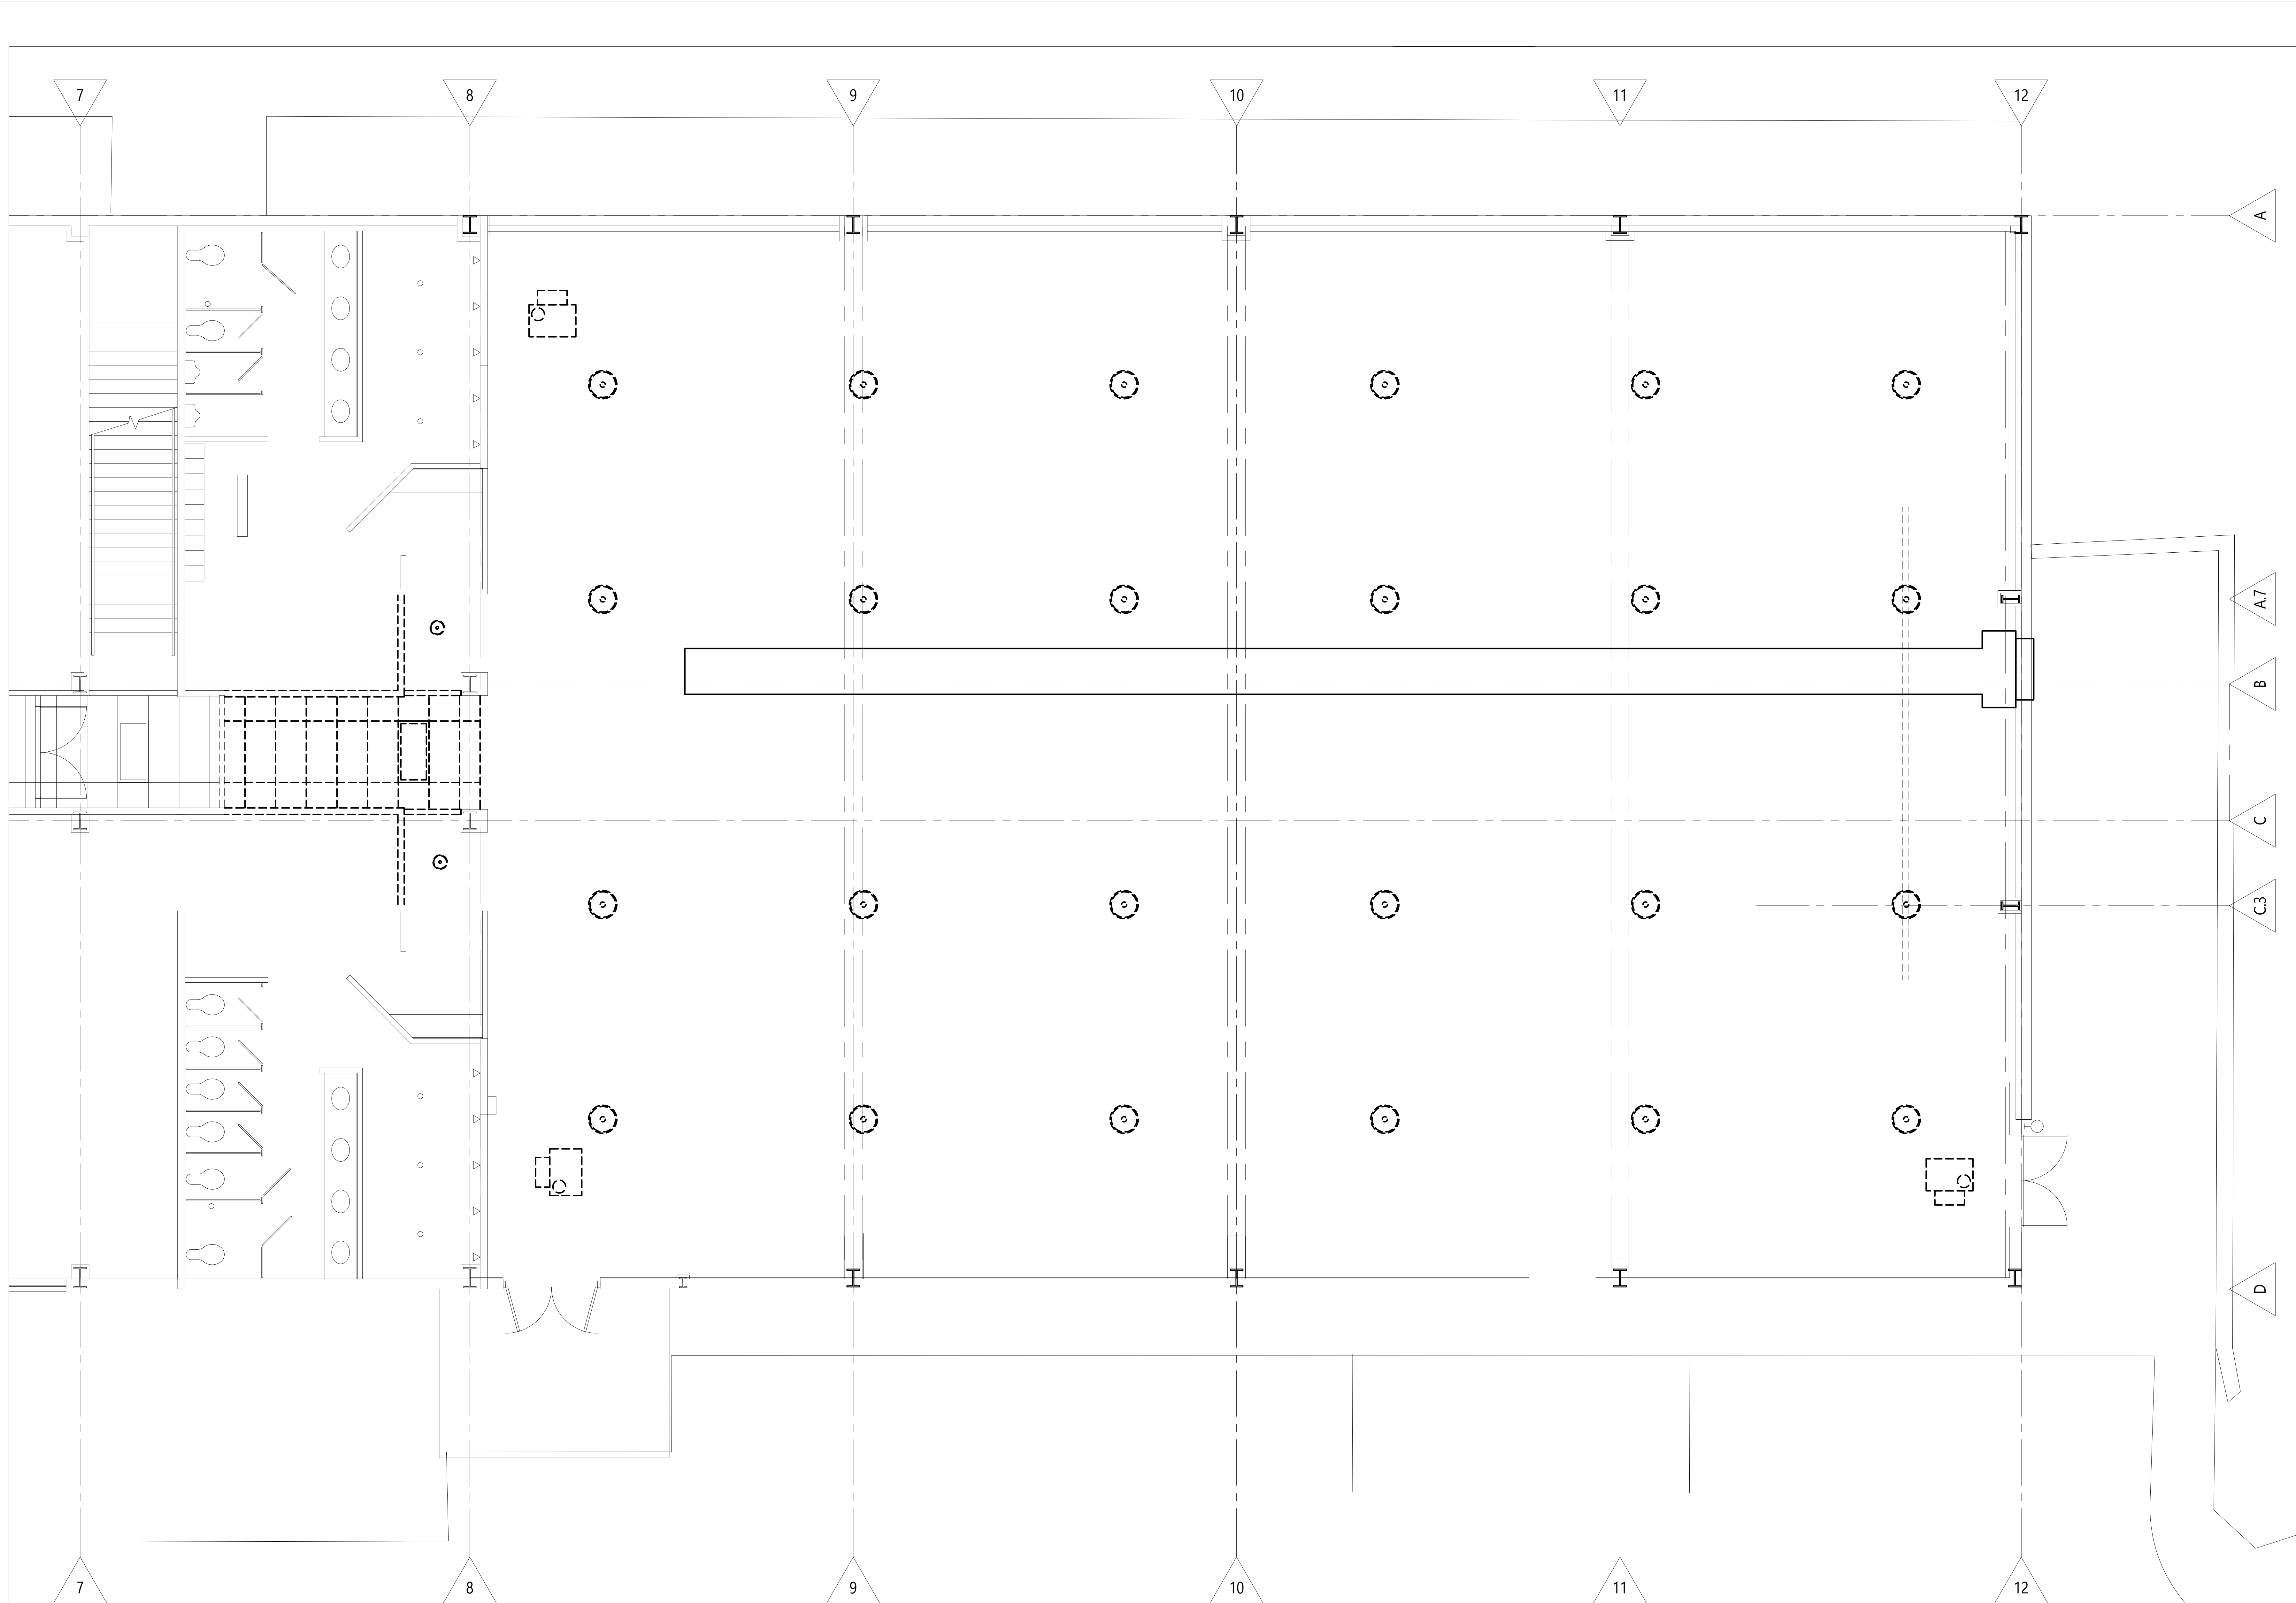


1

DEMOLITION REFLECTED CEILING PLAN: SCOPE OF WORK


SCALE: 1/4"=1'-0"

KEY PLAN

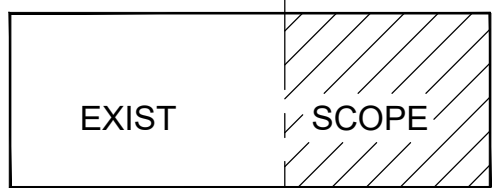

bobbyhill
DESIGNS
219 WEST COLORADO AVE.
SUITE 308
COLORADO SPRINGS, CO
719-534-3600 719-534-2259

SEAL

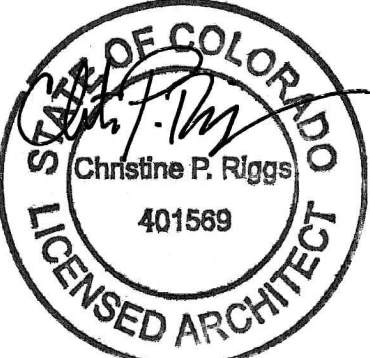

DATE: 09.03.2019

308 llc
815 S. 25TH ST. #203
CO SPRINGS, CO 80904
719.505.6635
WWW.308LLC.COM

ISSUE:

CONSTRUCTION
DOCUMENTS

PROJECT NUMBER: 19.135

REVISIONS:

07.26.2019
08.06.2019
08.14.2019
08.23.2019
08.28.2019
08.30.2019
09.03.2019 - PERMIT

LEGACY CHURCH SANCTUARY




INTERIOR REMODEL
10460 W. HWY 24
GREEN MOUNTAIN FALLS, CO 80819



OWNERSHIP OF INSTRUMENTS OF
SERVICE

All Drawings, Reports, Plans, Specifications, Computer Files
(including CAD files), and information, notes, sketches, and
other design materials prepared by the architect and his/her
consultants as instruments of service shall remain the property
of the architect. The architect shall retain all common law,
statutory and other reserved rights, including the Copyright
therein.

SHEET

AD02

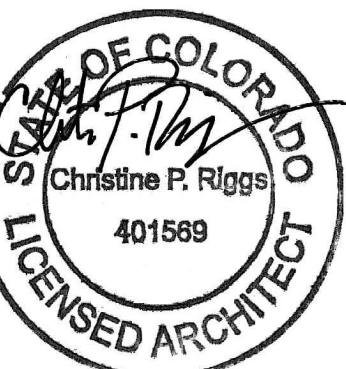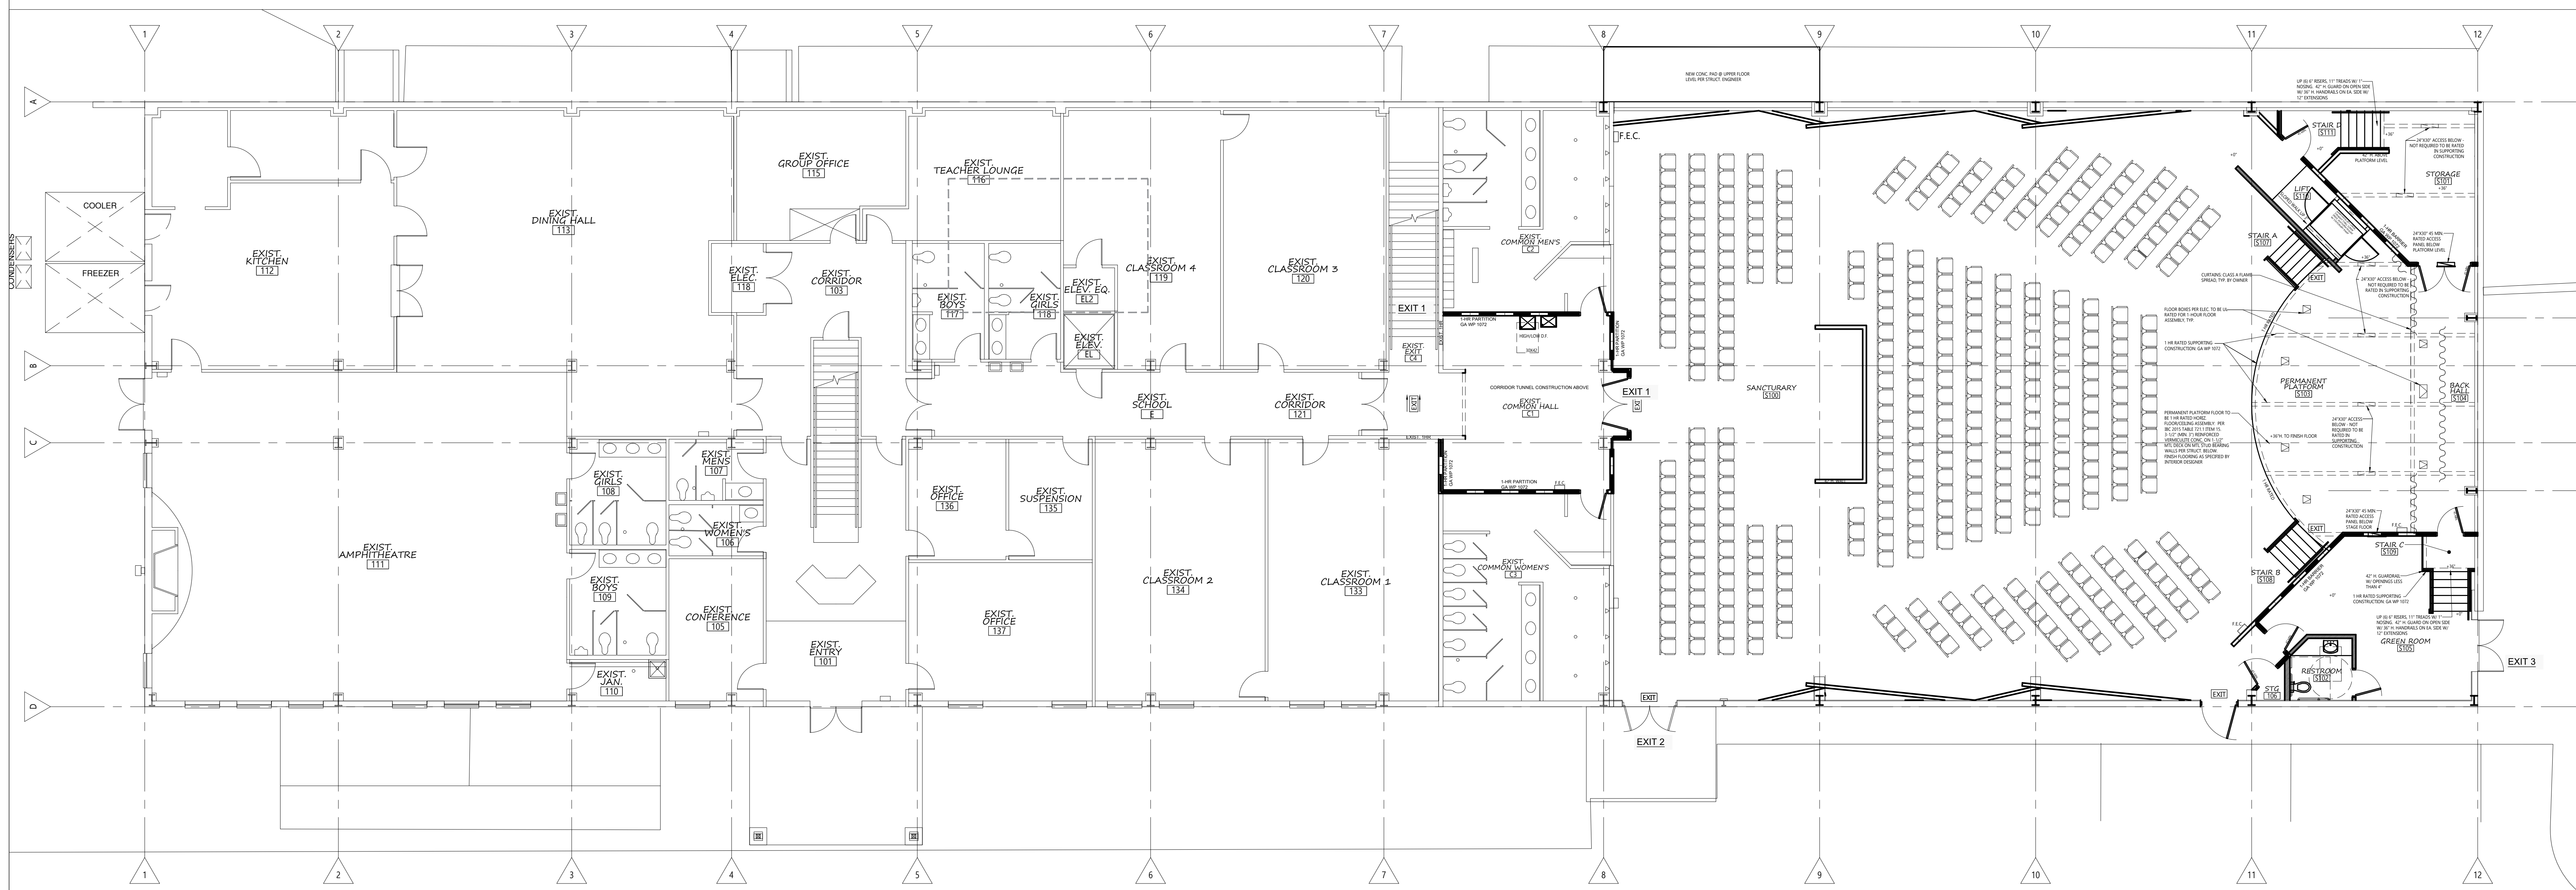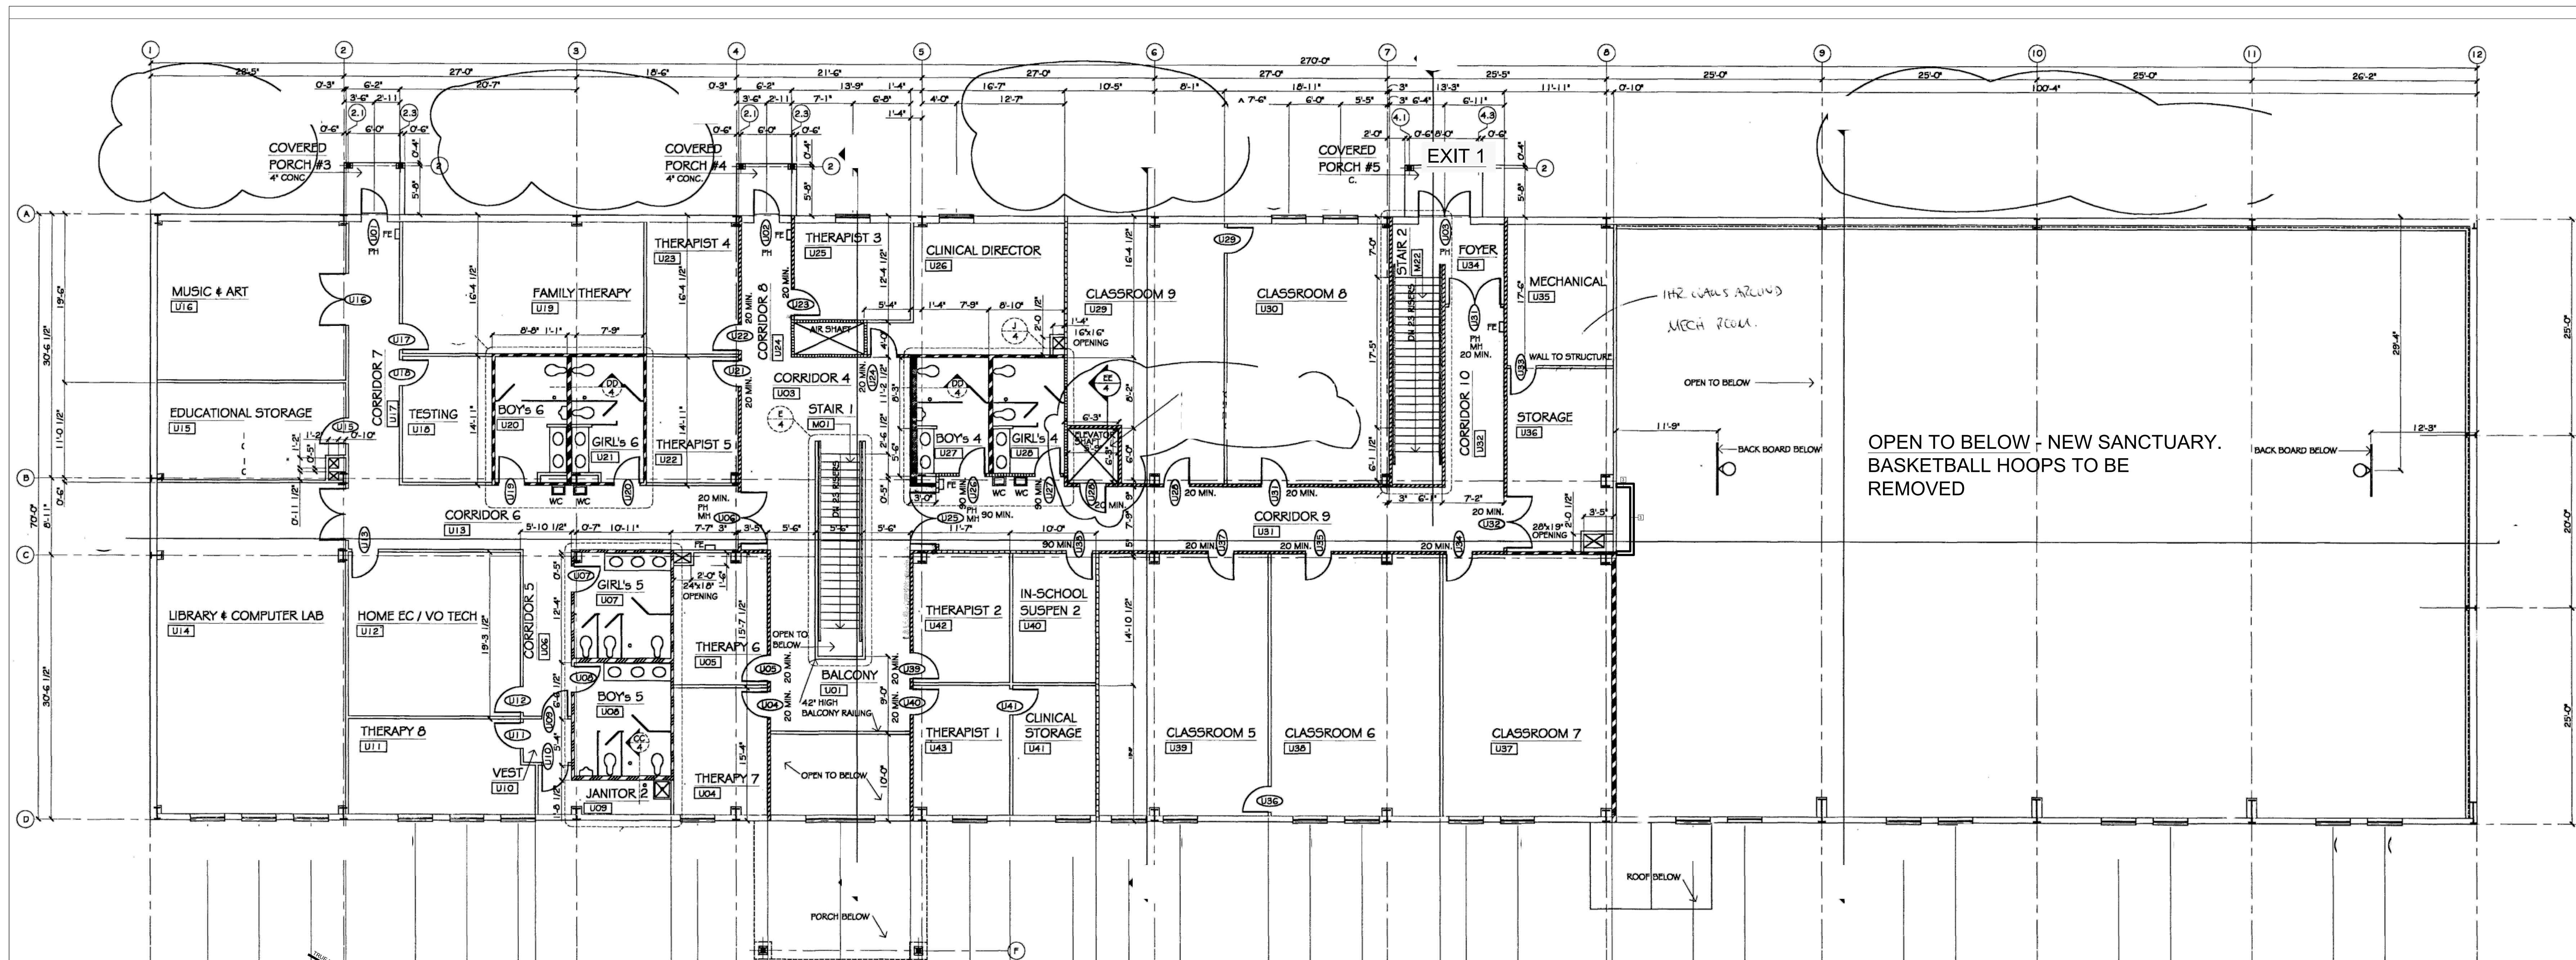

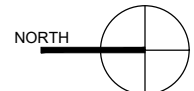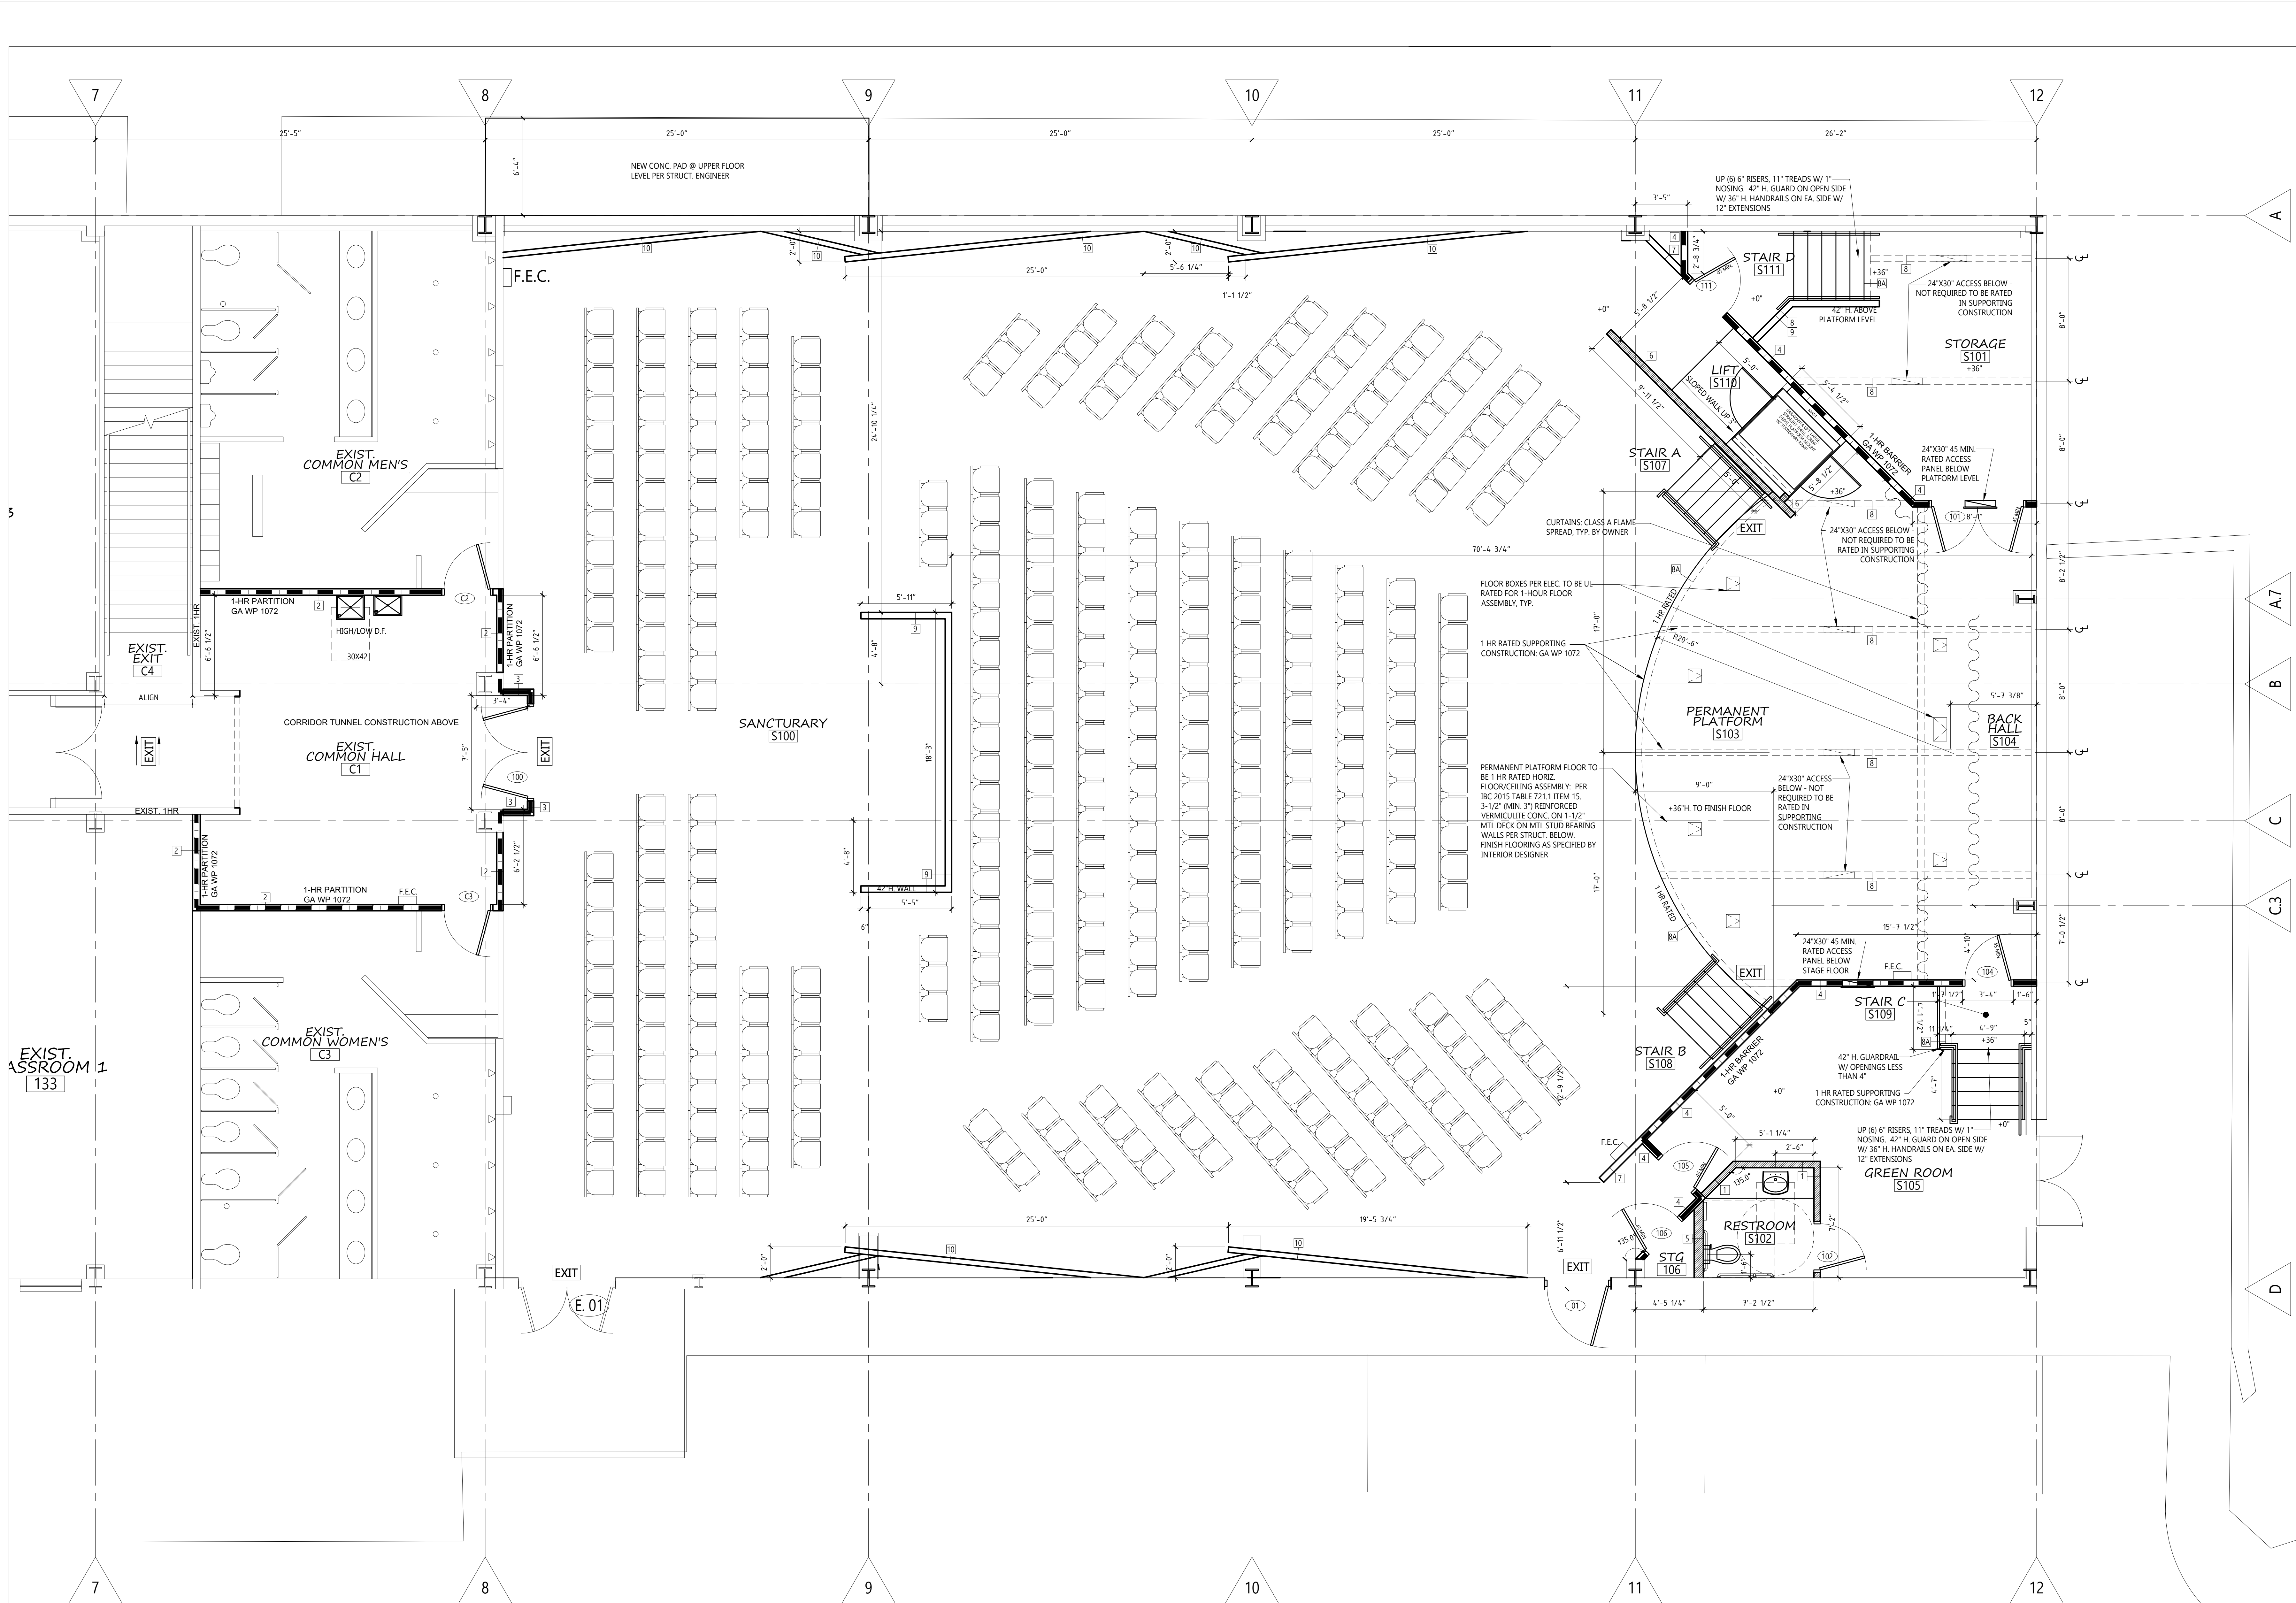


1

ENLARGED FLOOR PLAN: SCOPE OF WORK

SCALE: 1/4"=1'-0"

KEY PLAN

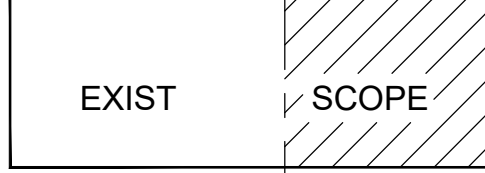

bobbyhill
DESIGNS
219 WEST COLORADO AVE.
SUITE 308
COLORADO SPRINGS, CO
719.634.3600 719.634.2259

SEAL



DATE: 09.03.2019

308 llc
815 S. 25TH ST. #203
CO SPRINGS, CO 80904
719.505.6635
WWW.308LLC.COM

ISSUE:
CONSTRUCTION
DOCUMENTS

PROJECT NUMBER: 19.135

REVISIONS:
07.28.2019
08.06.2019
08.14.2019
08.23.2019
08.28.2019
09.03.2019 - PERMIT



LEGACY CHURCH SANCTUARY
INTERIOR REMODEL
10460 W. HWY 24
GREEN MOUNTAIN FALLS, CO 80819

OWNERSHIP OF INSTRUMENTS OF
SERVICE

All Drawings, Reports, Plans, Specifications, Computer Files
(including CAD Files), and Information, Notes, Schedule, and
other design materials prepared by the architect and his/her
consultants as instruments of service shall remain the property
of the architect. The architect shall retain all common law,
statutory and other reserved rights, including the Copyright
therein.

SHEET

A101

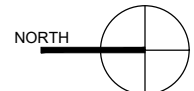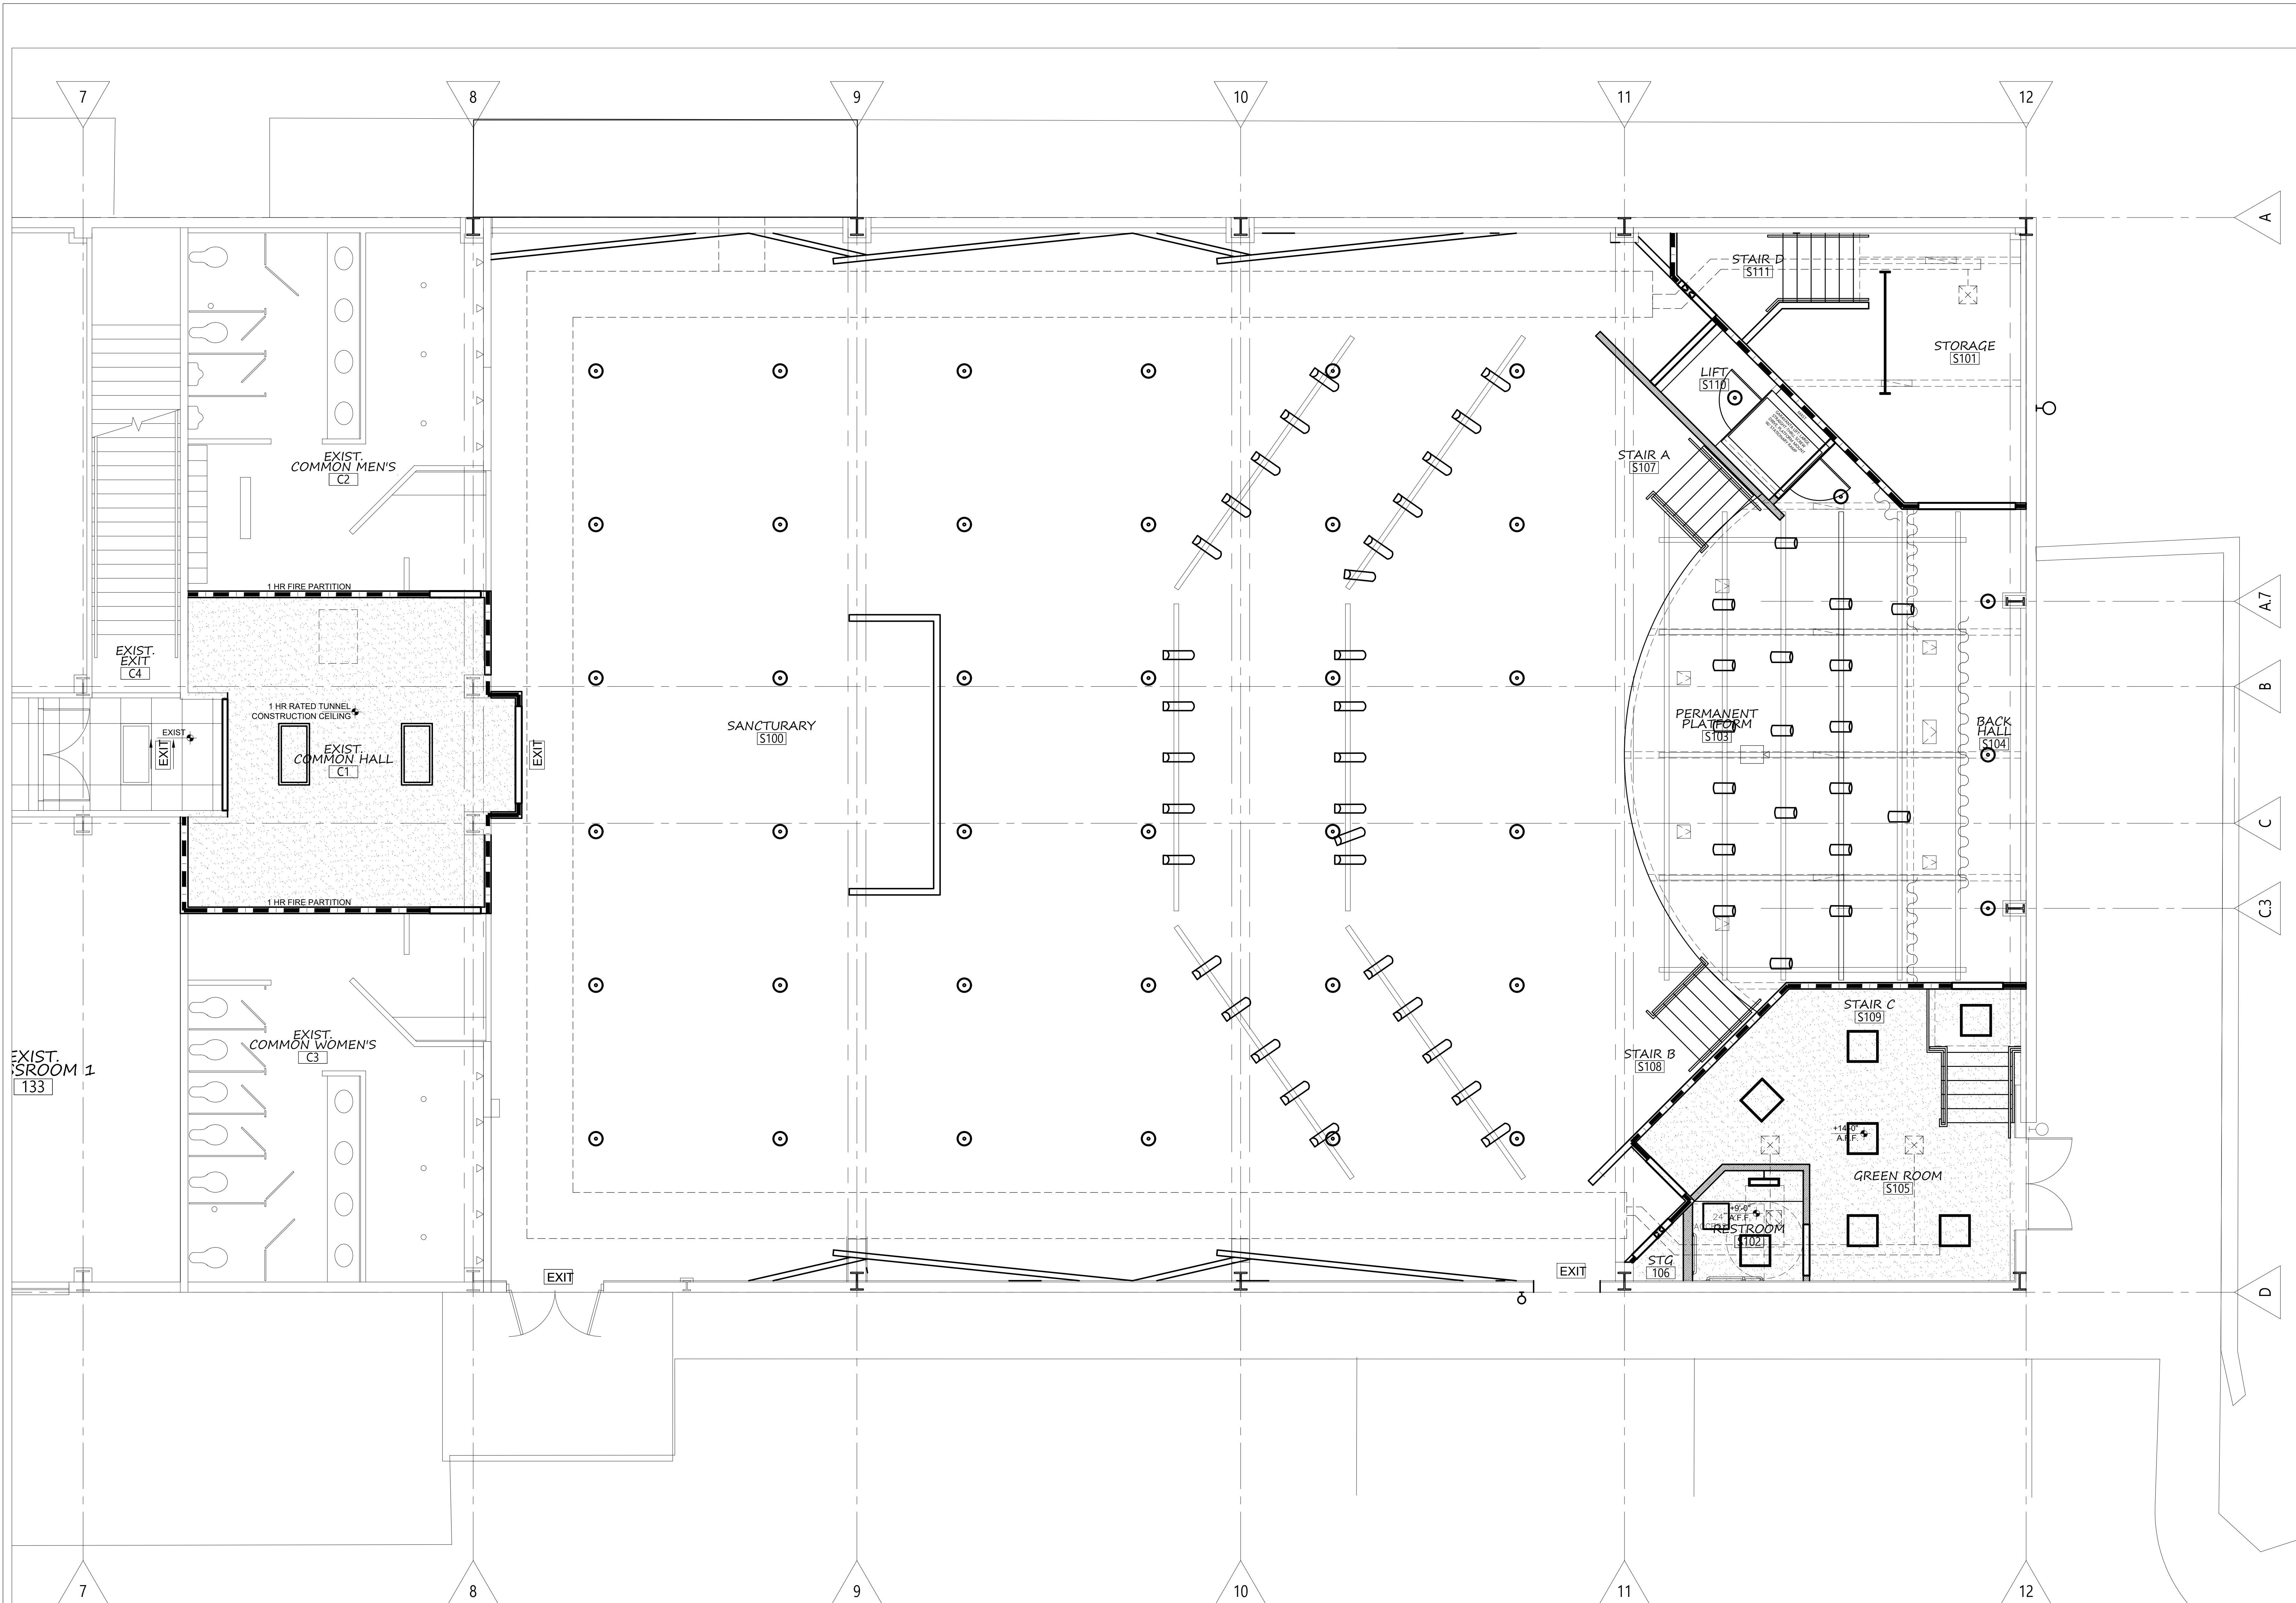


1

REFLECTED CEILING PLAN: SCOPE OF WORK

SCALE: 1/4"=1'-0"

KEY PLAN

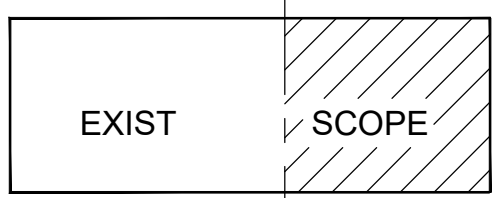

bobbyhill
DESIGNS
219 WEST COLORADO AVE.
SUITE 308
COLORADO SPRINGS, CO
719-534-3500 719-534-2259

SEAL

DATE: 09.03.2019
308 llc
815 S. 25TH ST. #203
CO SPRINGS, CO 80904
719-535-6635
WWW.308LLC.COM

ISSUE:
CONSTRUCTION
DOCUMENTS


PROJECT NUMBER: 19.135
REVISIONS:
07.26.2019
08.06.2019
08.14.2019
08.23.2019
08.26.2019
08.30.2019
09.03.2019 - PERMIT

LEGACY CHURCH SANCTUARY
INTERIOR REMODEL
10460 W. HWY 24
GREEN MOUNTAIN FALLS, CO 80819


OWNERSHIP OF INSTRUMENTS OF SERVICE
All Drawings, Reports, Plans, Specifications, Computer Files (including CAD files), and information, notes, sketches, and other design materials prepared by the architect and his/her consultants as instruments of service shall remain the property of the architect. The architect shall retain all common law, statutory and other reserved rights, including the Copyright therein.

SHEET


A201

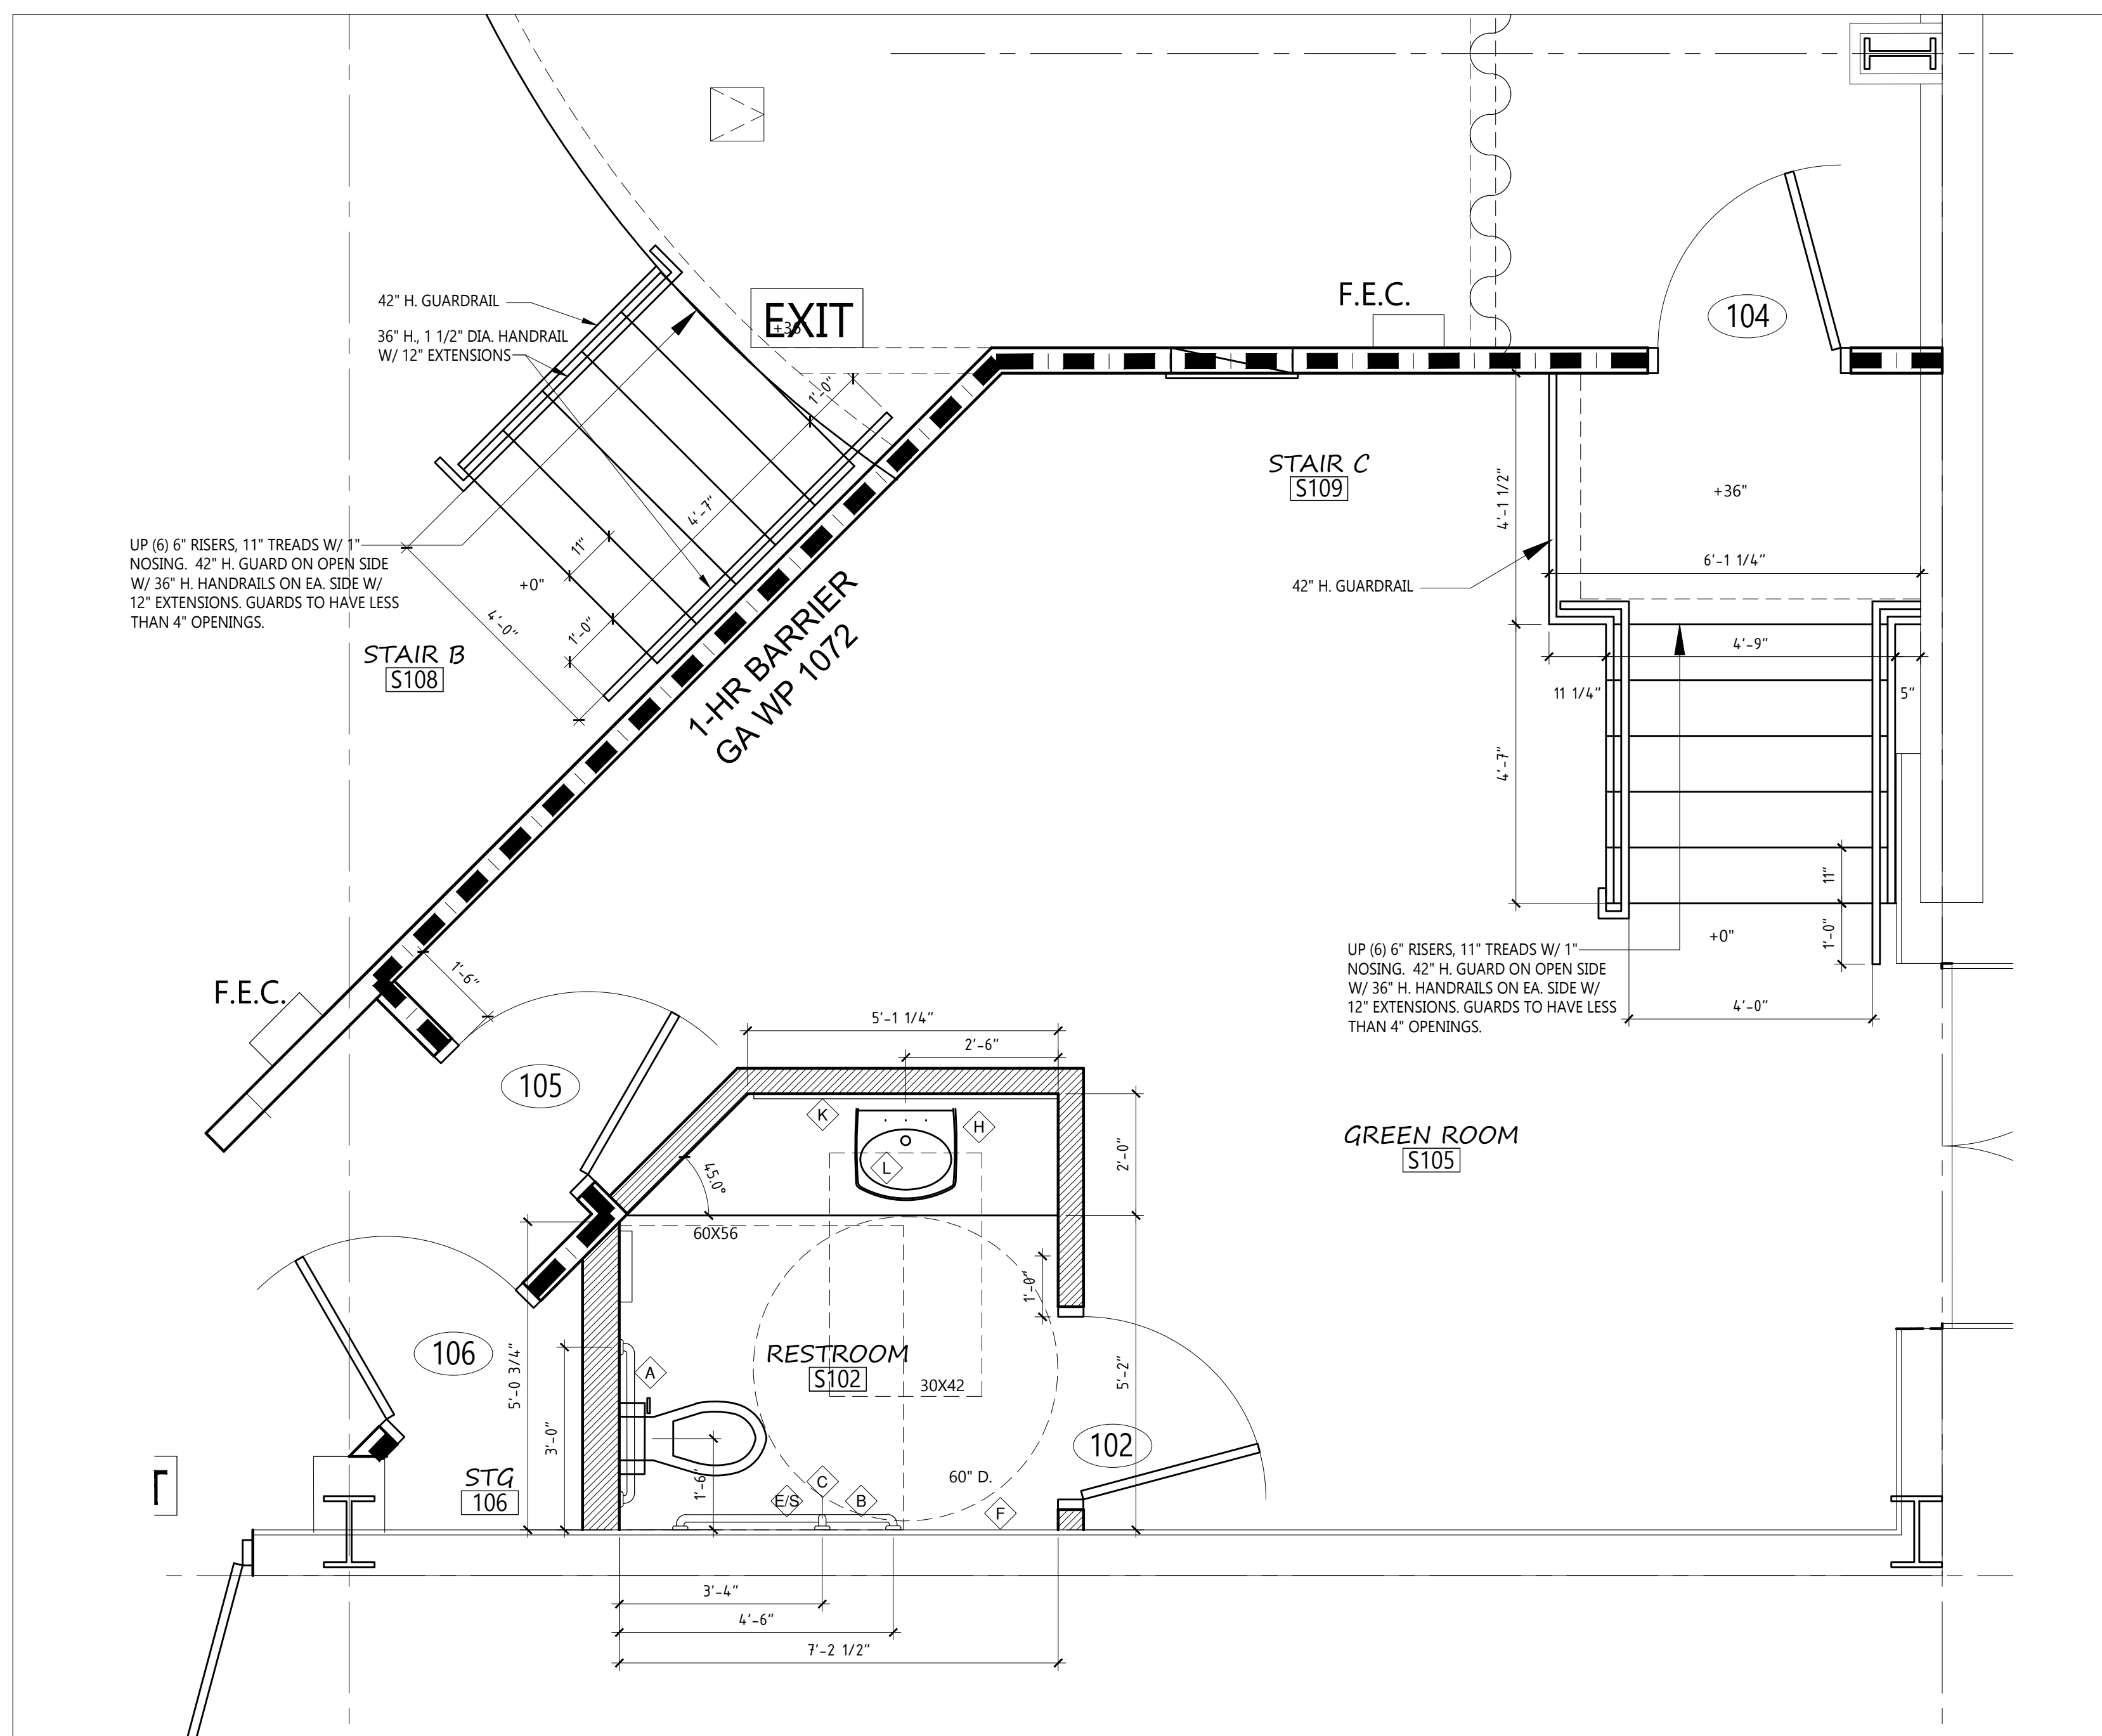


1 ENLARGED FLOOR PLAN: RESTROOM & STAIRS
SCALE: 1/2"=1'-0"

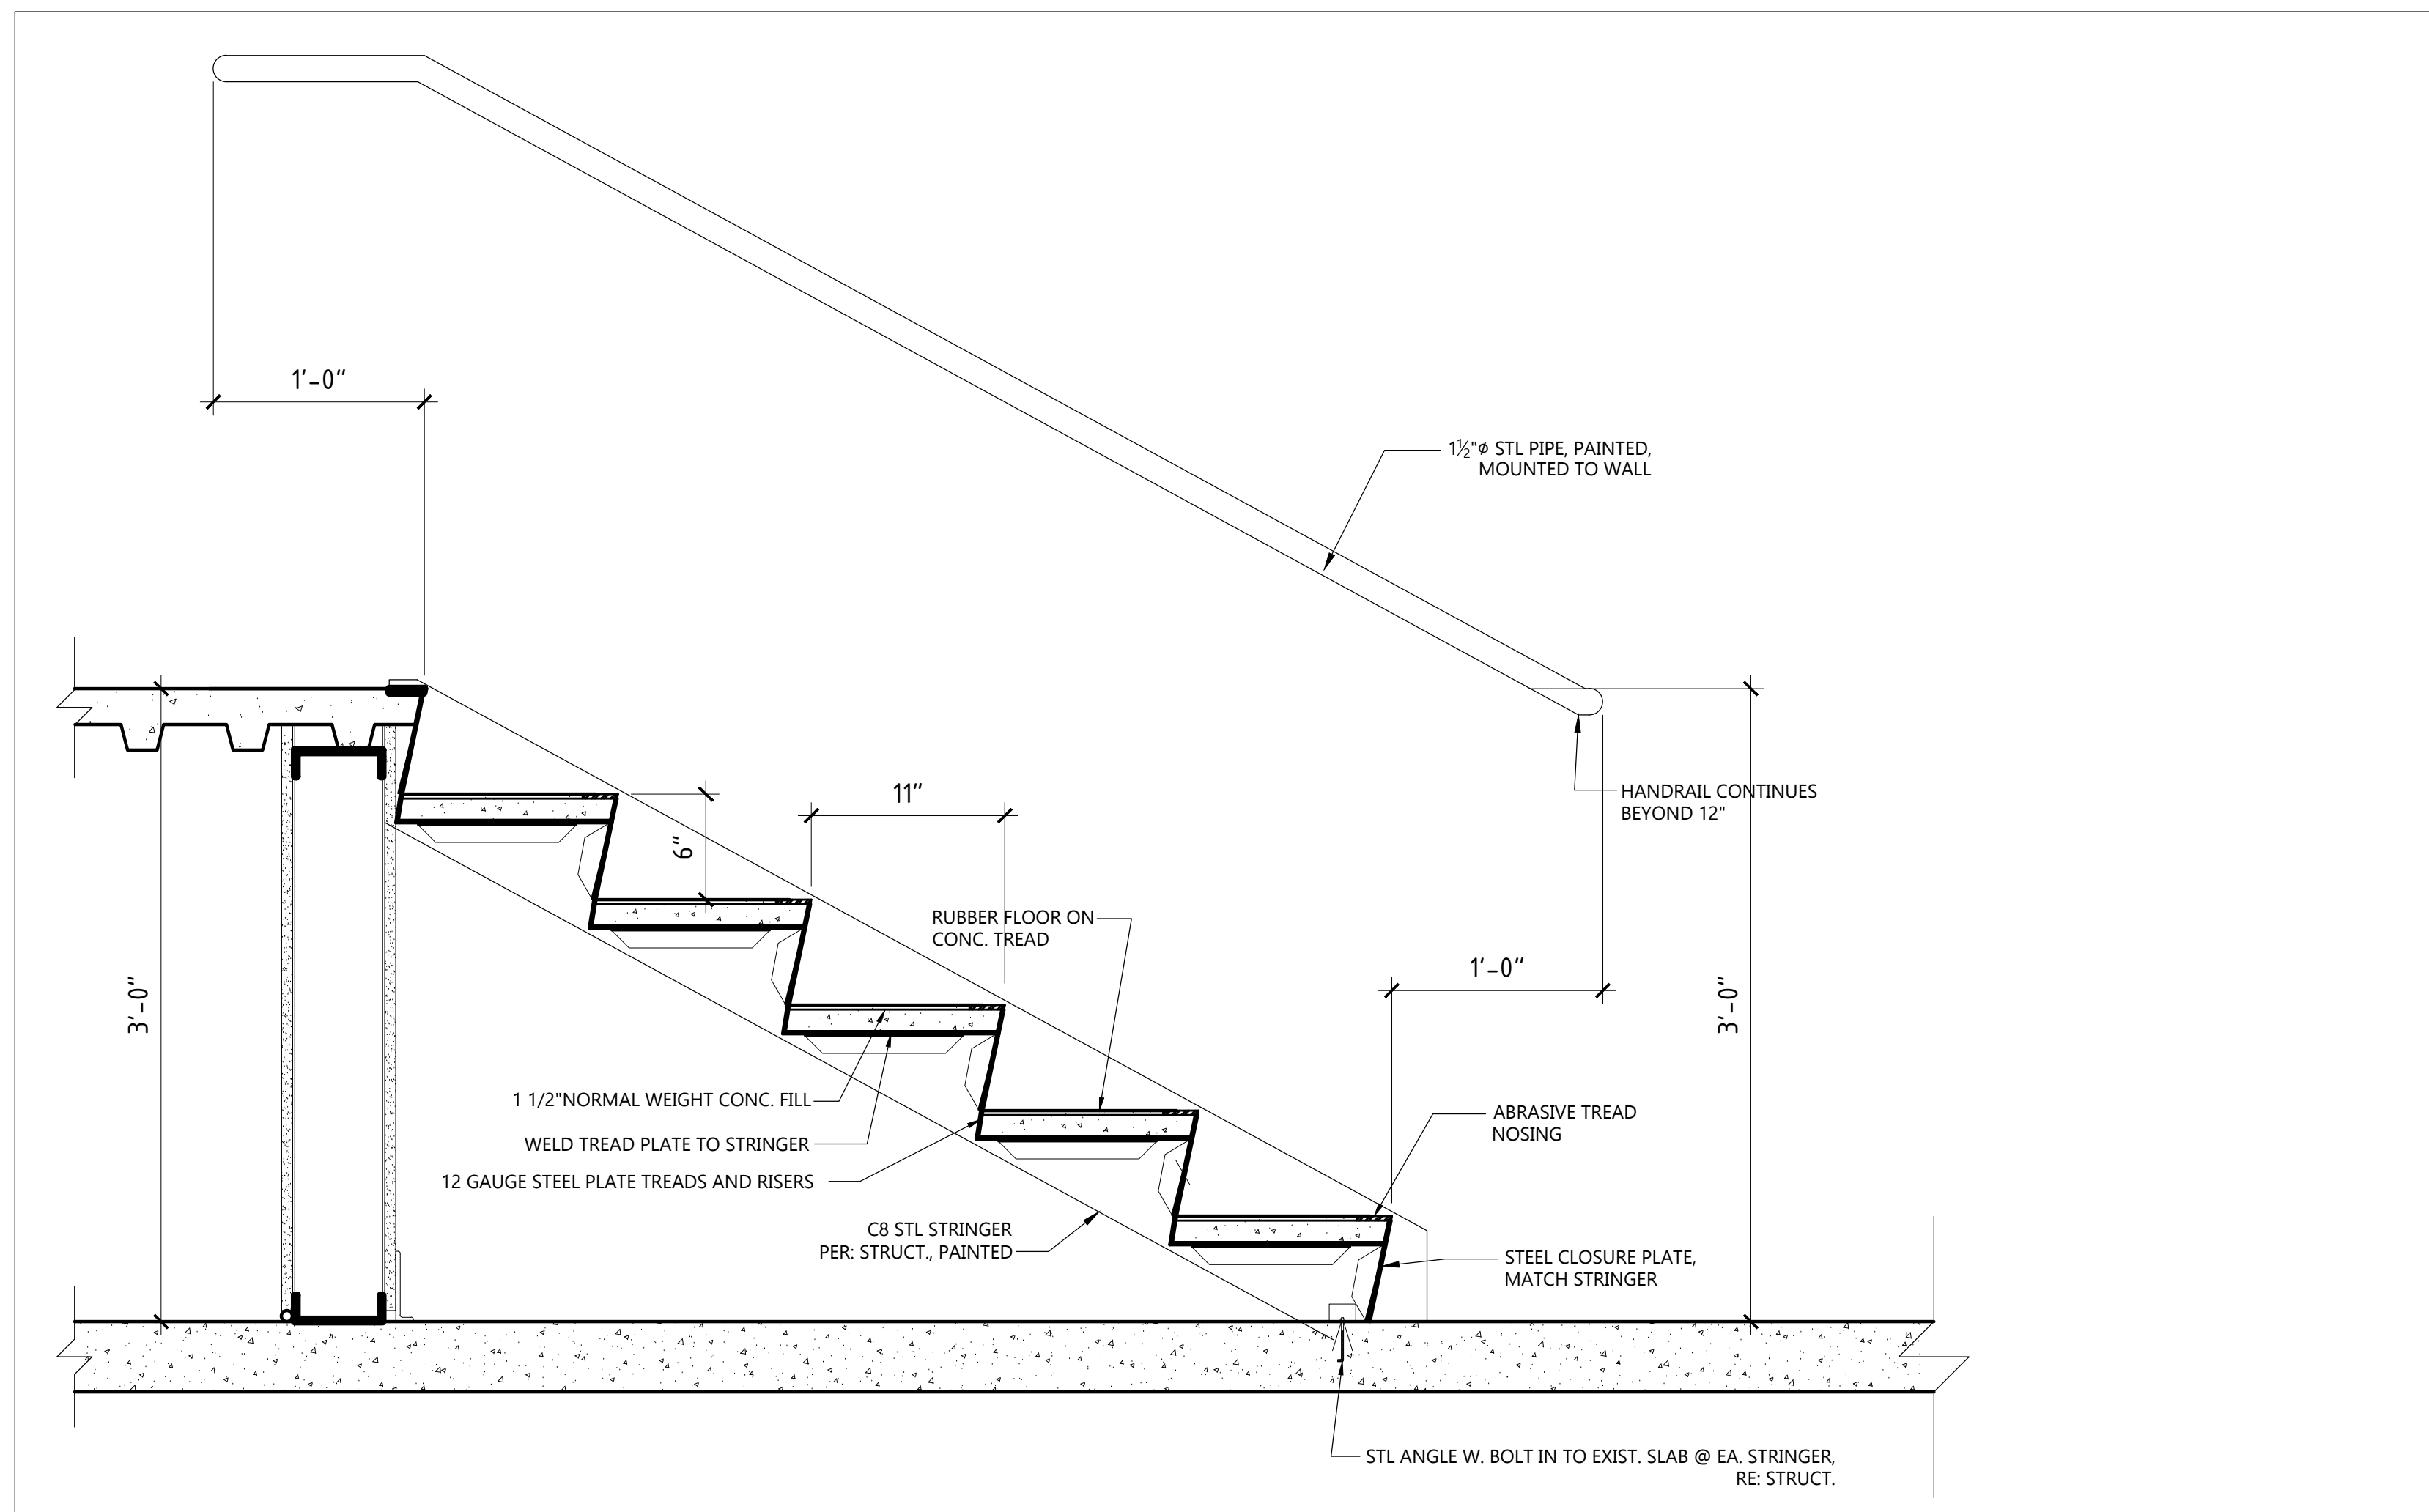

3 STAIR SECTION: @ WALL CONDITION
SCALE: 1-1/2"=1'-0"

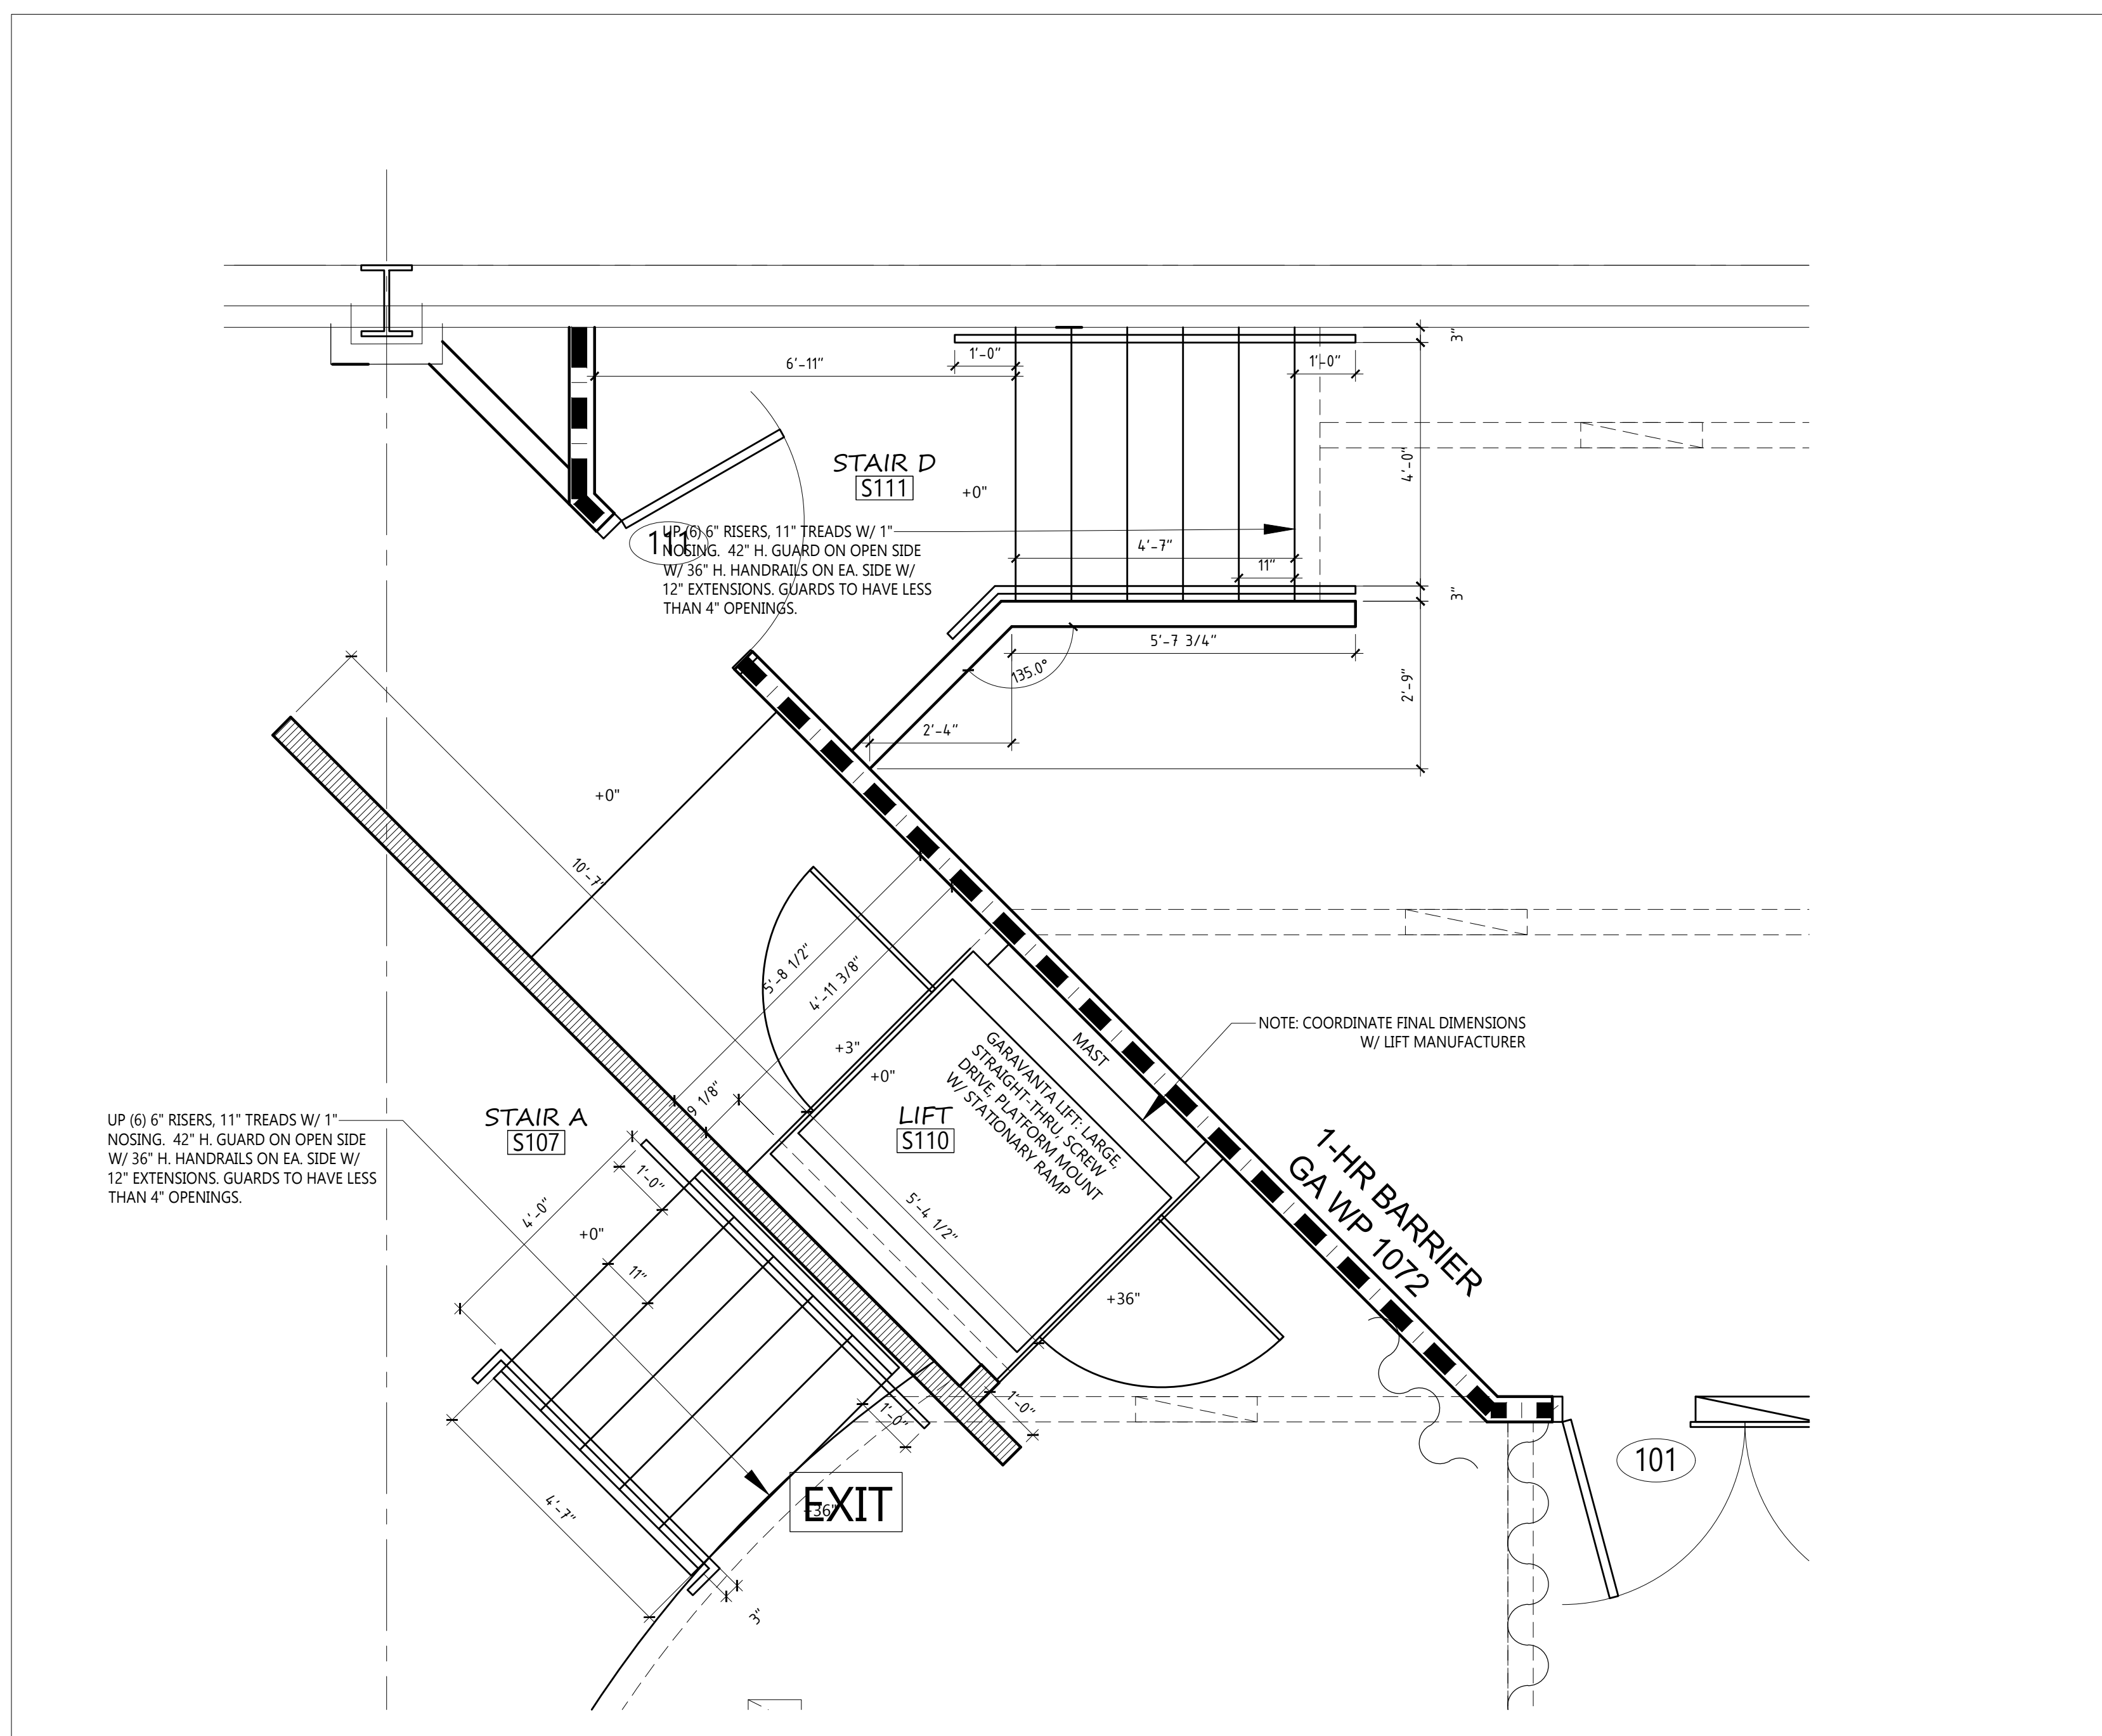

2 ENLARGED FLOOR PLAN: STAIRS & LIFT
SCALE: 1/2"=1'-0"

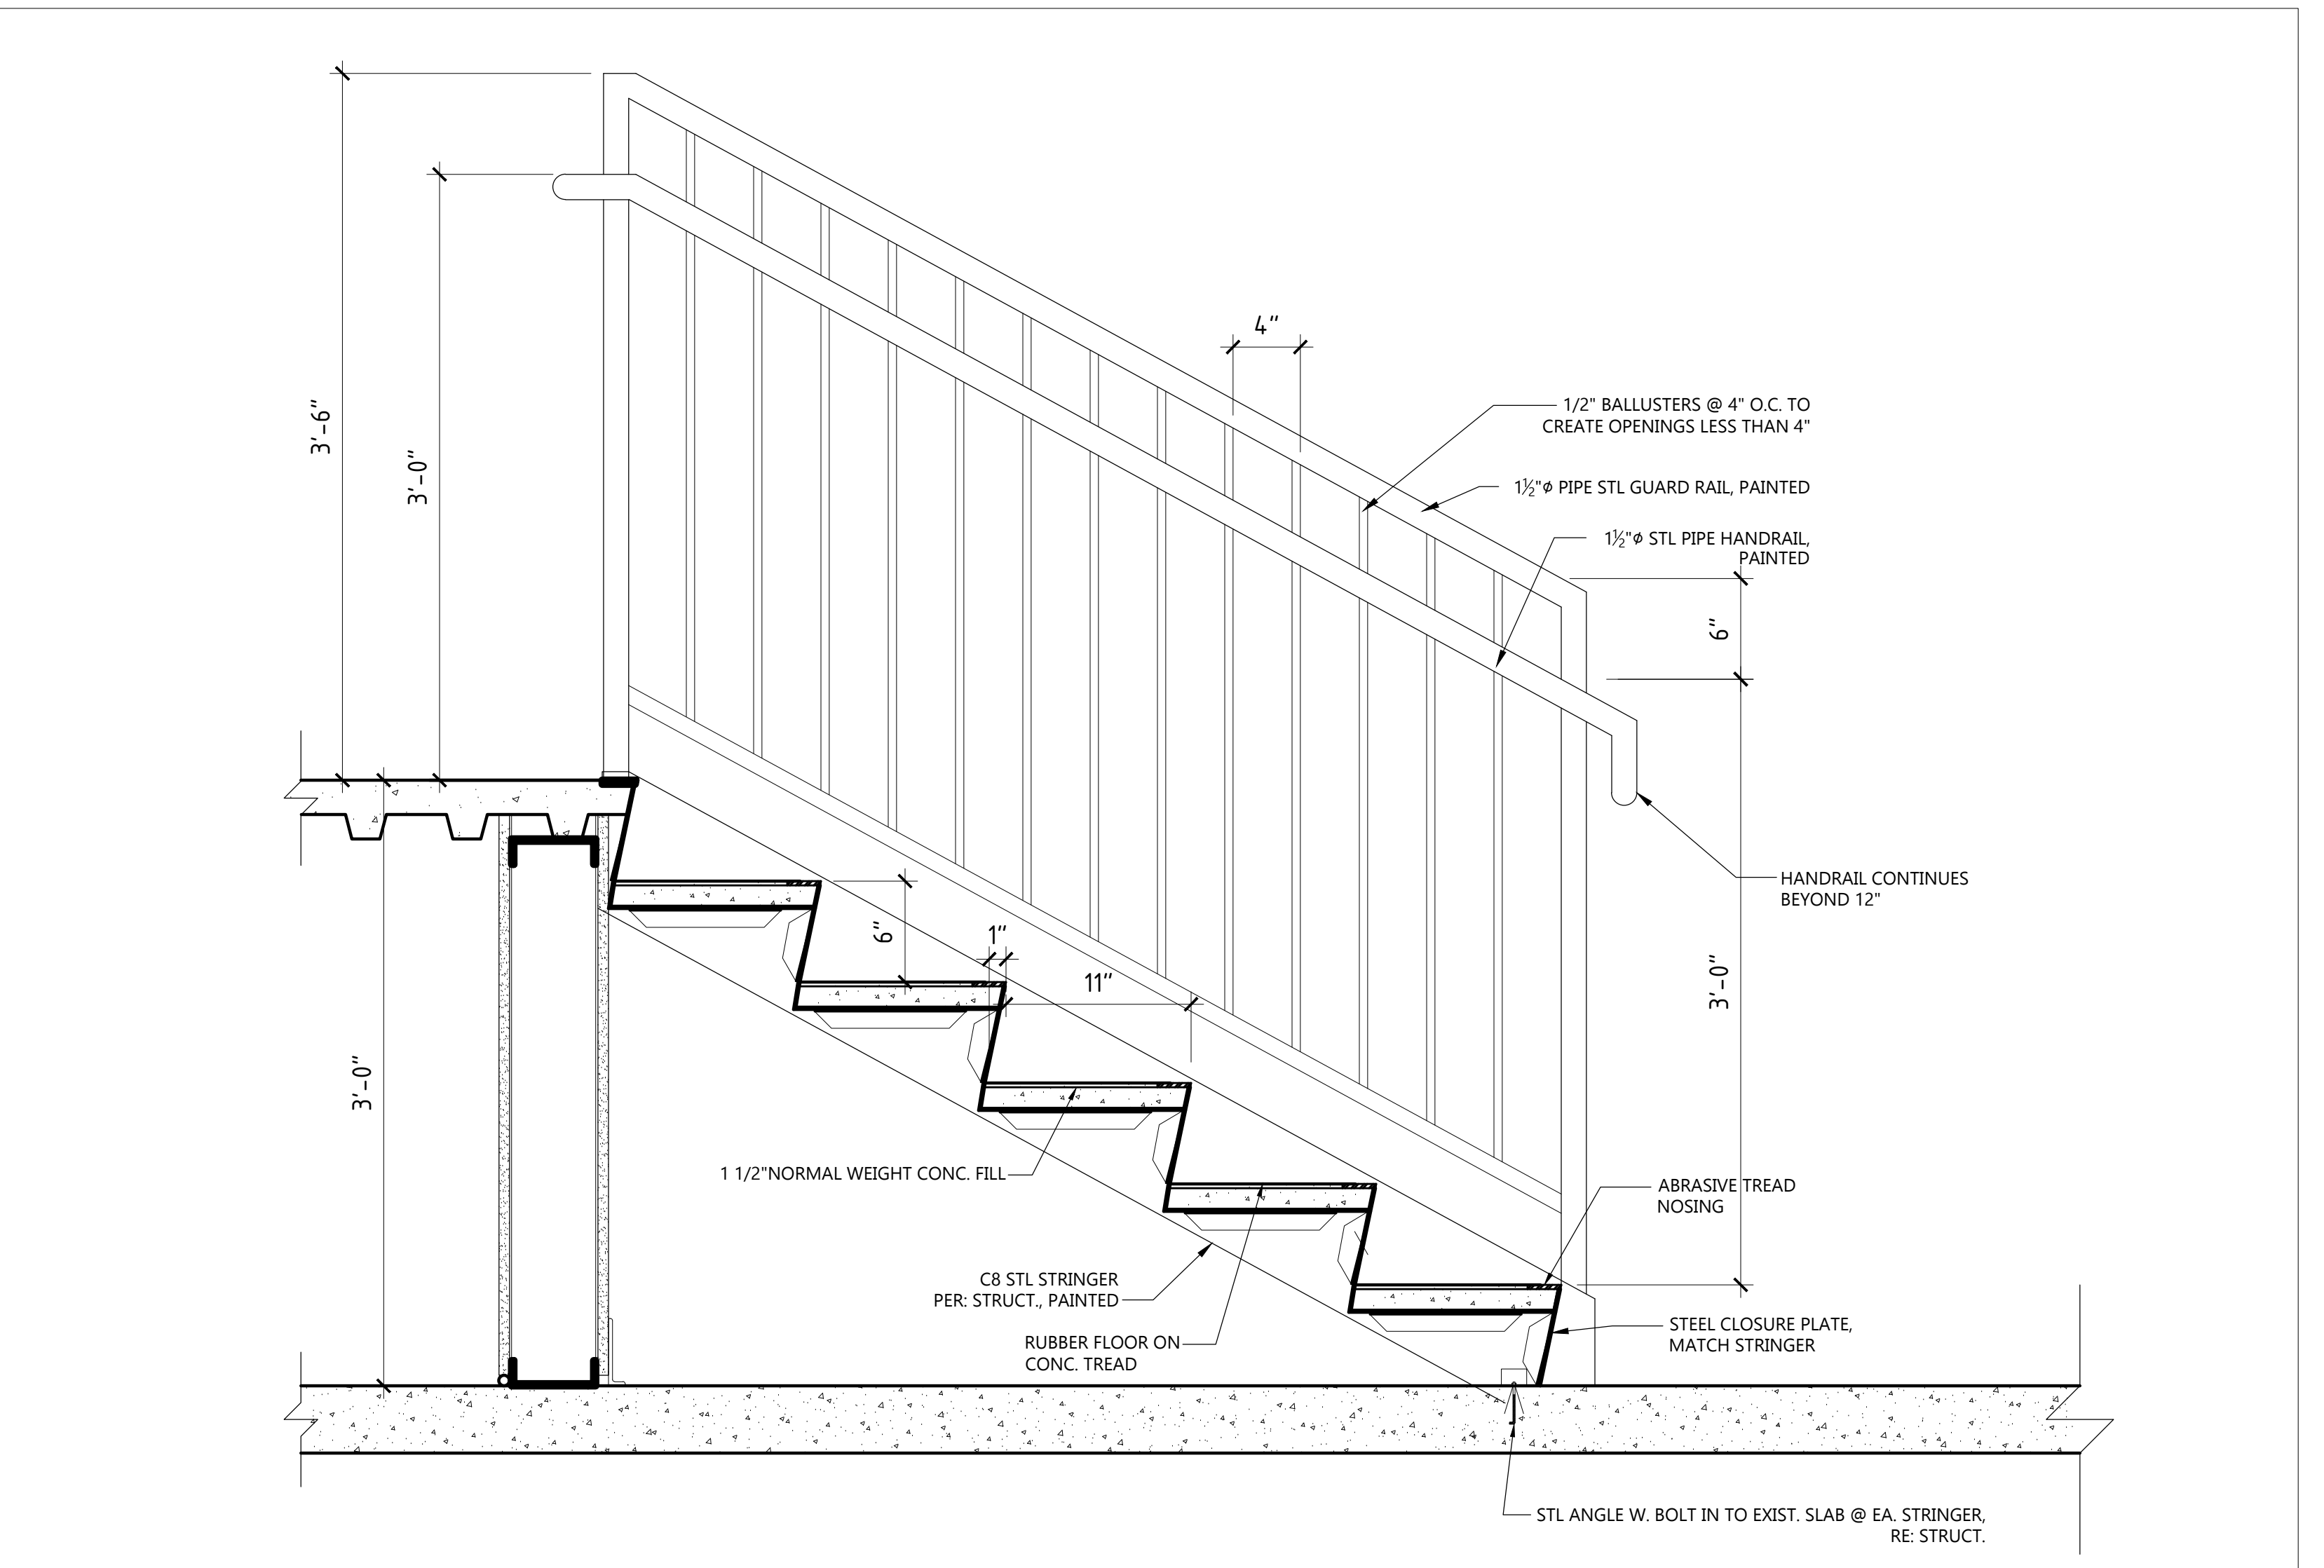

4 STAIR SECTION: @ GUARD CONDITION
SCALE: 1-1/2"=1'-0"