

STATISTICS					
Description	Symbol	Avg	Max	Min	Avg/Min
Calc Zone	+	1.6 fc	12.4 fc	0.0 fc	- fc

LIGHT FIXTURE SCHEDULE										
TYPE	DESCRIPTION	MTG	LAMPS			TOTAL WATTS	MFGR	CATALOG NO.	NOTES	
			QUAN	WATT	TYPE					
AA	LED WALLPACK TYPE IV DISTRIBUTION	SURFACE 9'-0" AFG			LED	120	29	HUBBELL	LNC2-12LUP-4K-2-BRONZE SCP - PROGRAMMABLE MOTION CONTROL	3
AE	LED WALLPACK	SURFACE 9'-0" AFG			LED	120	29	HUBBELL	LNC2-12LUP-4K-4-BRONZE SCP - PROGRAMMABLE MOTION CONTROL	3 & 4


GENERAL NOTES:
FLUORESCENTS SHALL HAVE 0.125" LENS & 10% RAPID START ELECTRONIC BALLASTS.
FLUORESCENT LAMPS SHALL BE LOW-MERCURY, 3500K, 85 CRI OR BETTER.
COMPACT FLUORESCENT LAMPS SHALL BE 3500K, 82 CRI OR BETTER.
COMPACT FLUORESCENT BALLASTS SHALL INCLUDE AN END-OF-LIFE CIRCUIT OPTION.
EM BALLASTS SHALL PROVIDE 1000 LUMENS MINIMUM.
ACCEPTABLE MANUFACTURES INCLUDE MH LIGHTING, LITHONIA, LIGHTOLIER, COOPER AND DAYBRITE
ALL DEVICES SHOWN ARE EXISTING
ALL EXTERIOR FIXTURES TO BE BRONZE IN COLOR

NOTES:
1. COORDINATE FINAL HEIGHT AND LOCATION WITH STRUCTURE.
2. PROVIDE WITH EMERGENCY BALLAST
3. PROVIDE W/ PROGRAMMABLE MOTION CONTROL. SET AT 10% FACTORY SETTING
4. COORDINATE FINAL COLOR WITH ARCHITECT AND ENGINEER BEFORE ORDERING.

REVISIONS:



STORAGE TIME
BRADLEY ROAD
EL PASO COUNTY, COLORADO

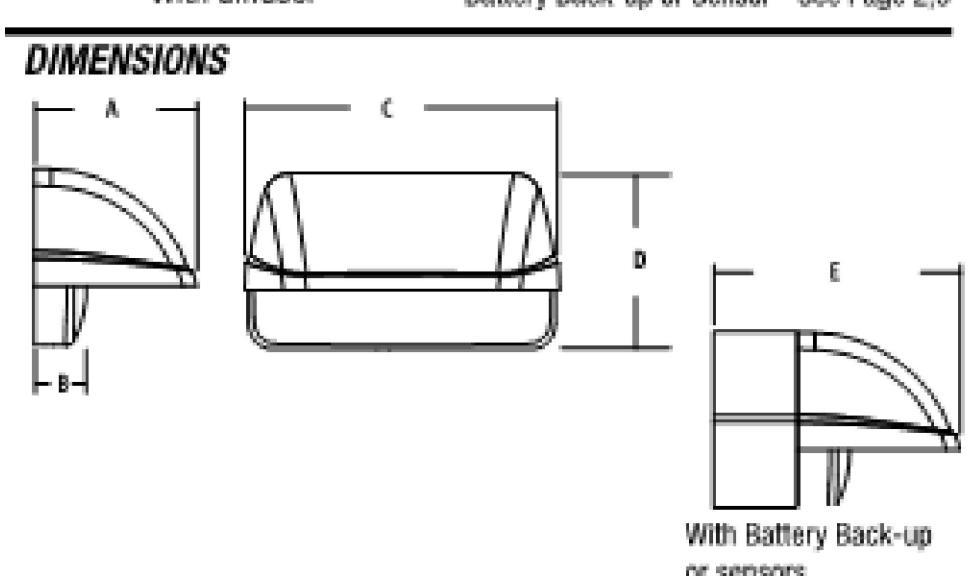


2 TYPE "AA" FIXTURE
ES1 SCALE: NONE

PERMIT	5-23-17

JOB NO.	DRAWN BY	CHECKED BY	MRM


DRAWING TITLE	ELECTRICAL SITE PLAN SCHEDULES & DETAILS

DRAWING NO.	ES1

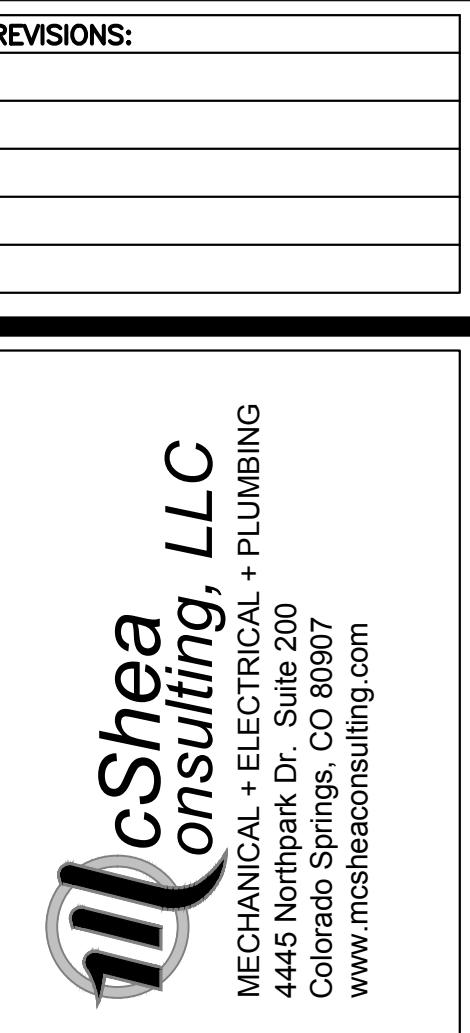

**STORAGE TIME
BRADLEY ROAD
EL PASO COUNTY, COLORADO**

ISSUE HISTORY:	
PERMIT	5-23-17
JOB NO.	MRM
DRAWN BY	MRM
CHECKED BY	
DATE	5-23-17
DRAWING TITLE	
ELECTRICAL SITE PLAN SCHEDULES & DETAILS	
DRAWING NO.	
ES2	

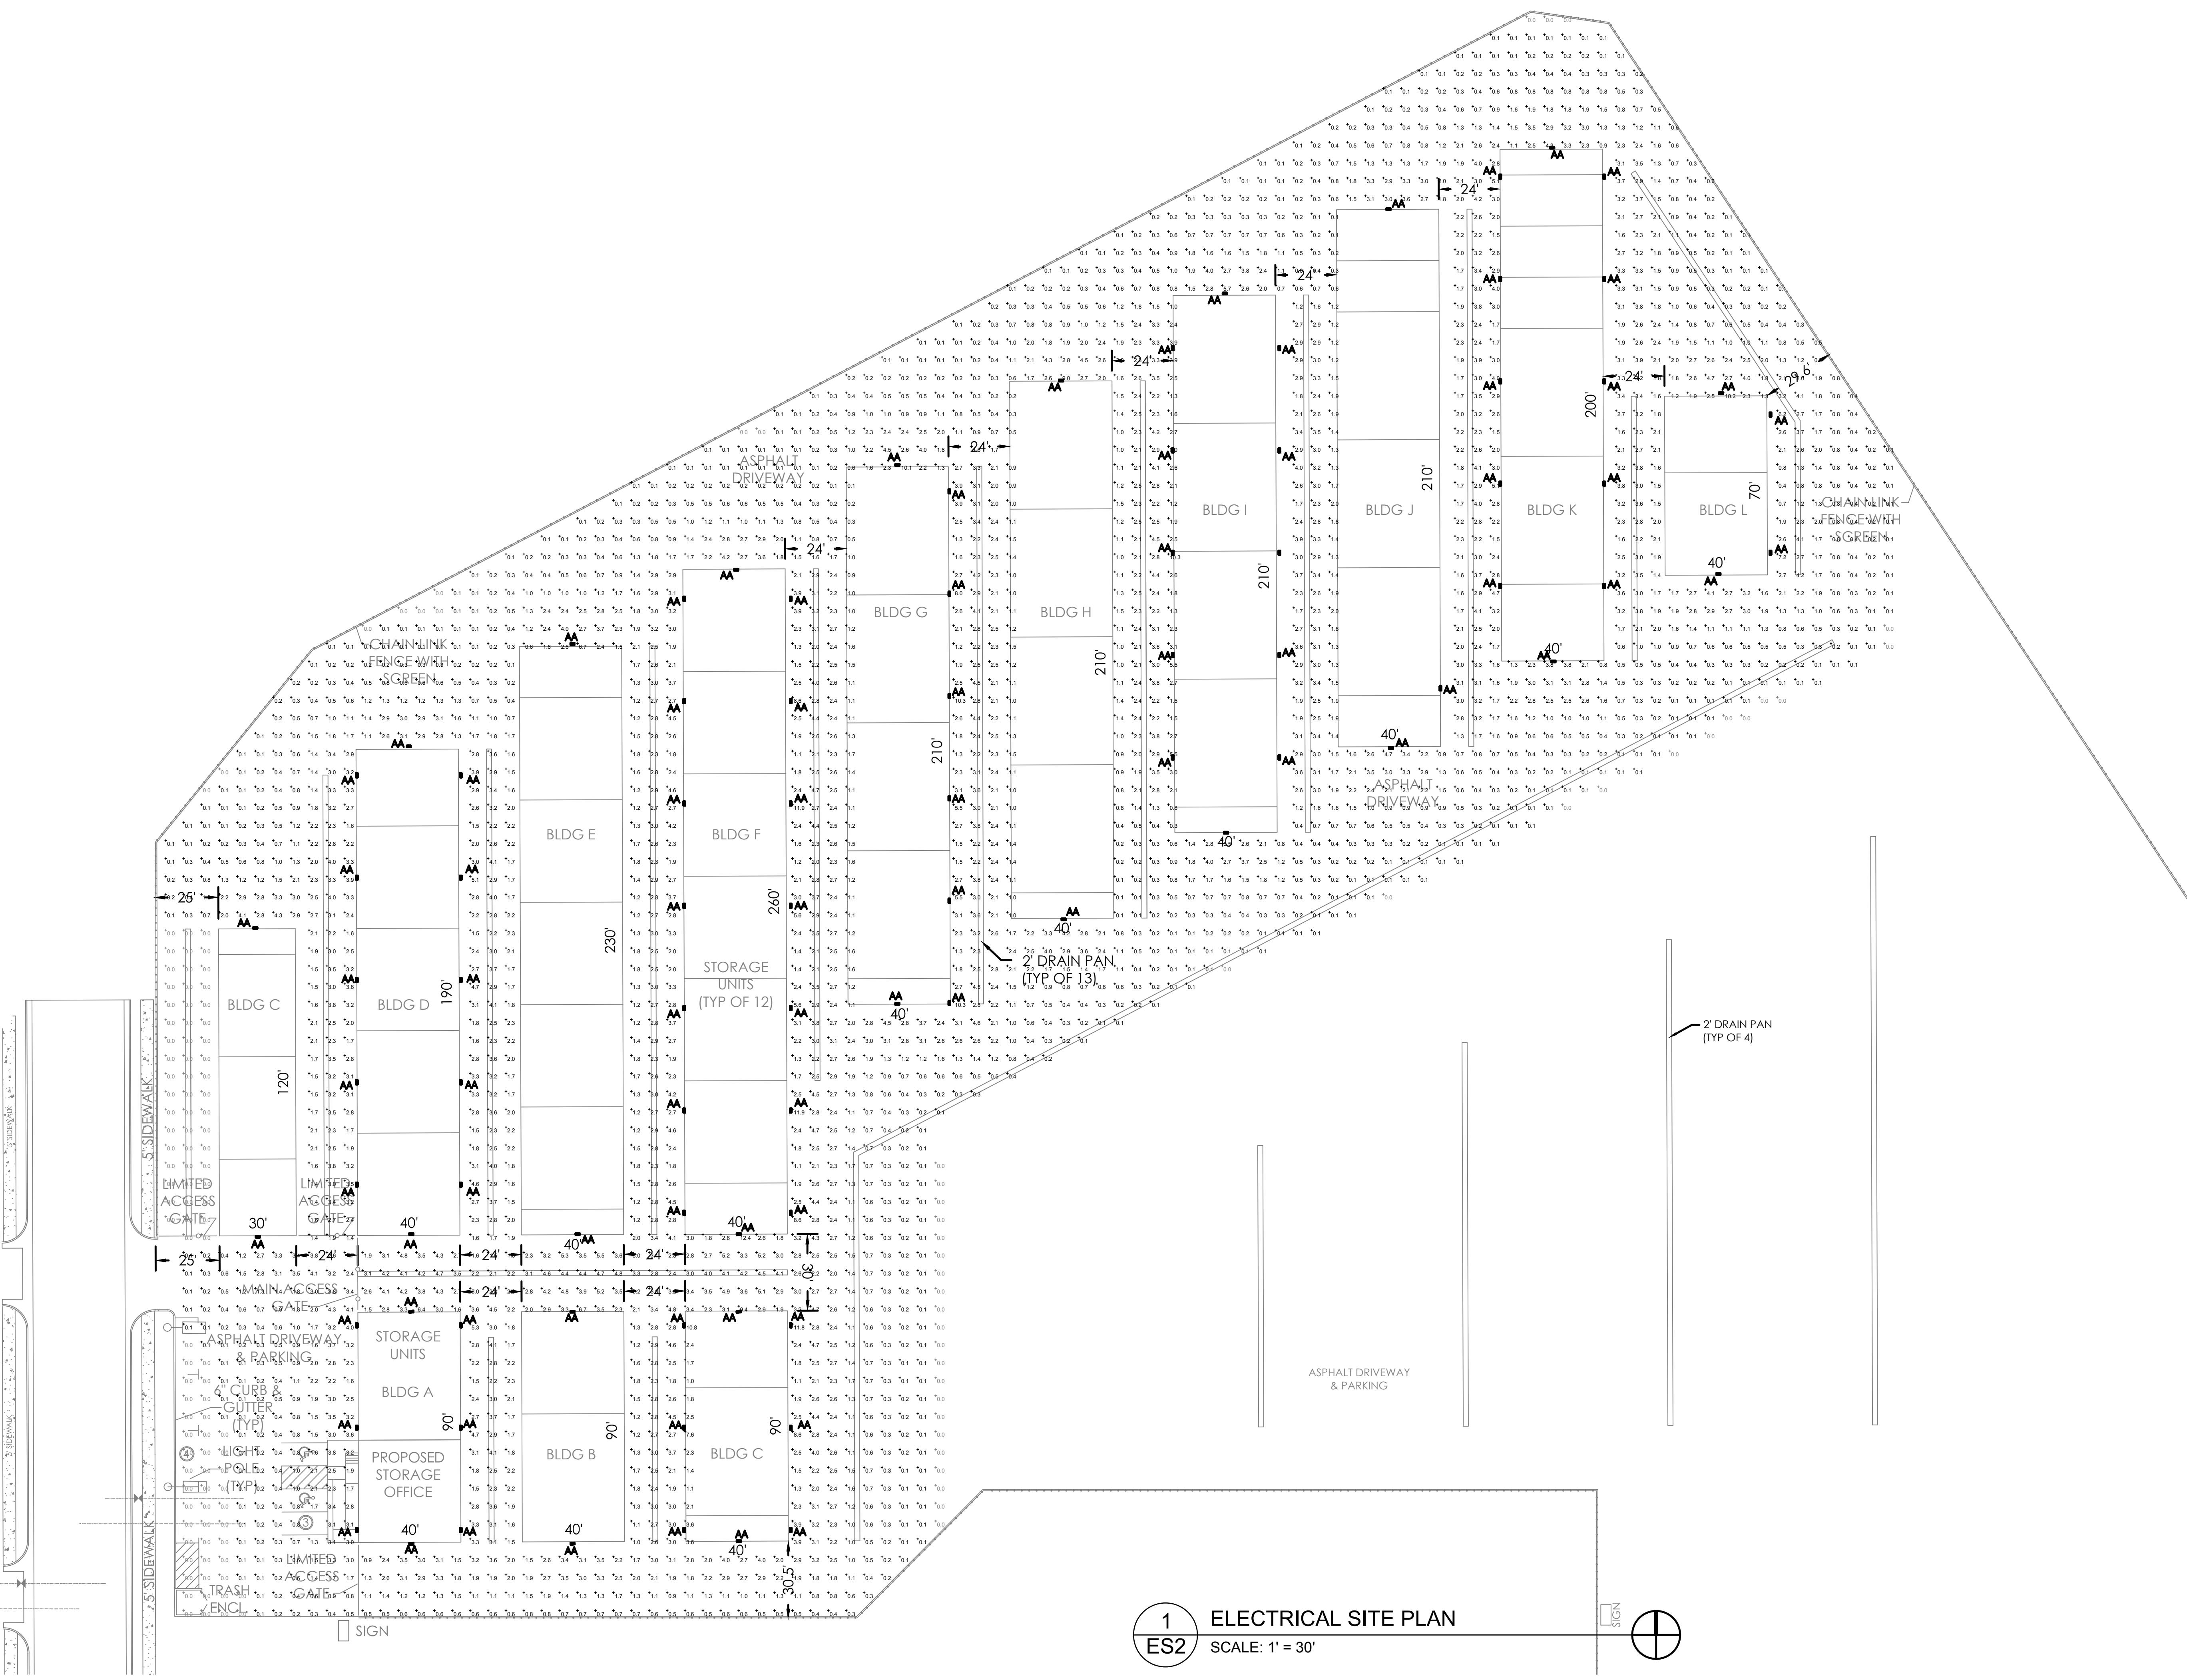


Bradley Rd. Storage

NOTE: SIGN AREA = 40 SF

BUILDING SIGN
SCALE: 1" = 2"

SIGN LOCATION

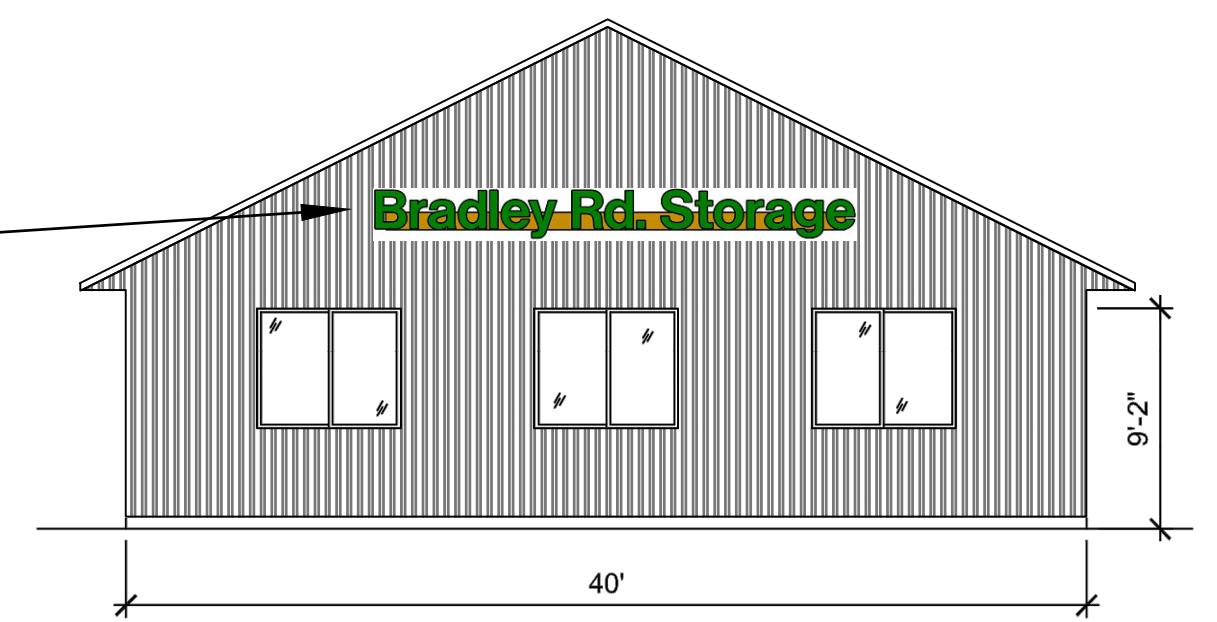


2 A1.1 SOUTH ELEVATION- BUILDING 'A'
1/8" = 1'-0"



NOTE: SIGN AREA = 40 SF

FREE-STANDING SIGN
SCALE: 1" = 2"

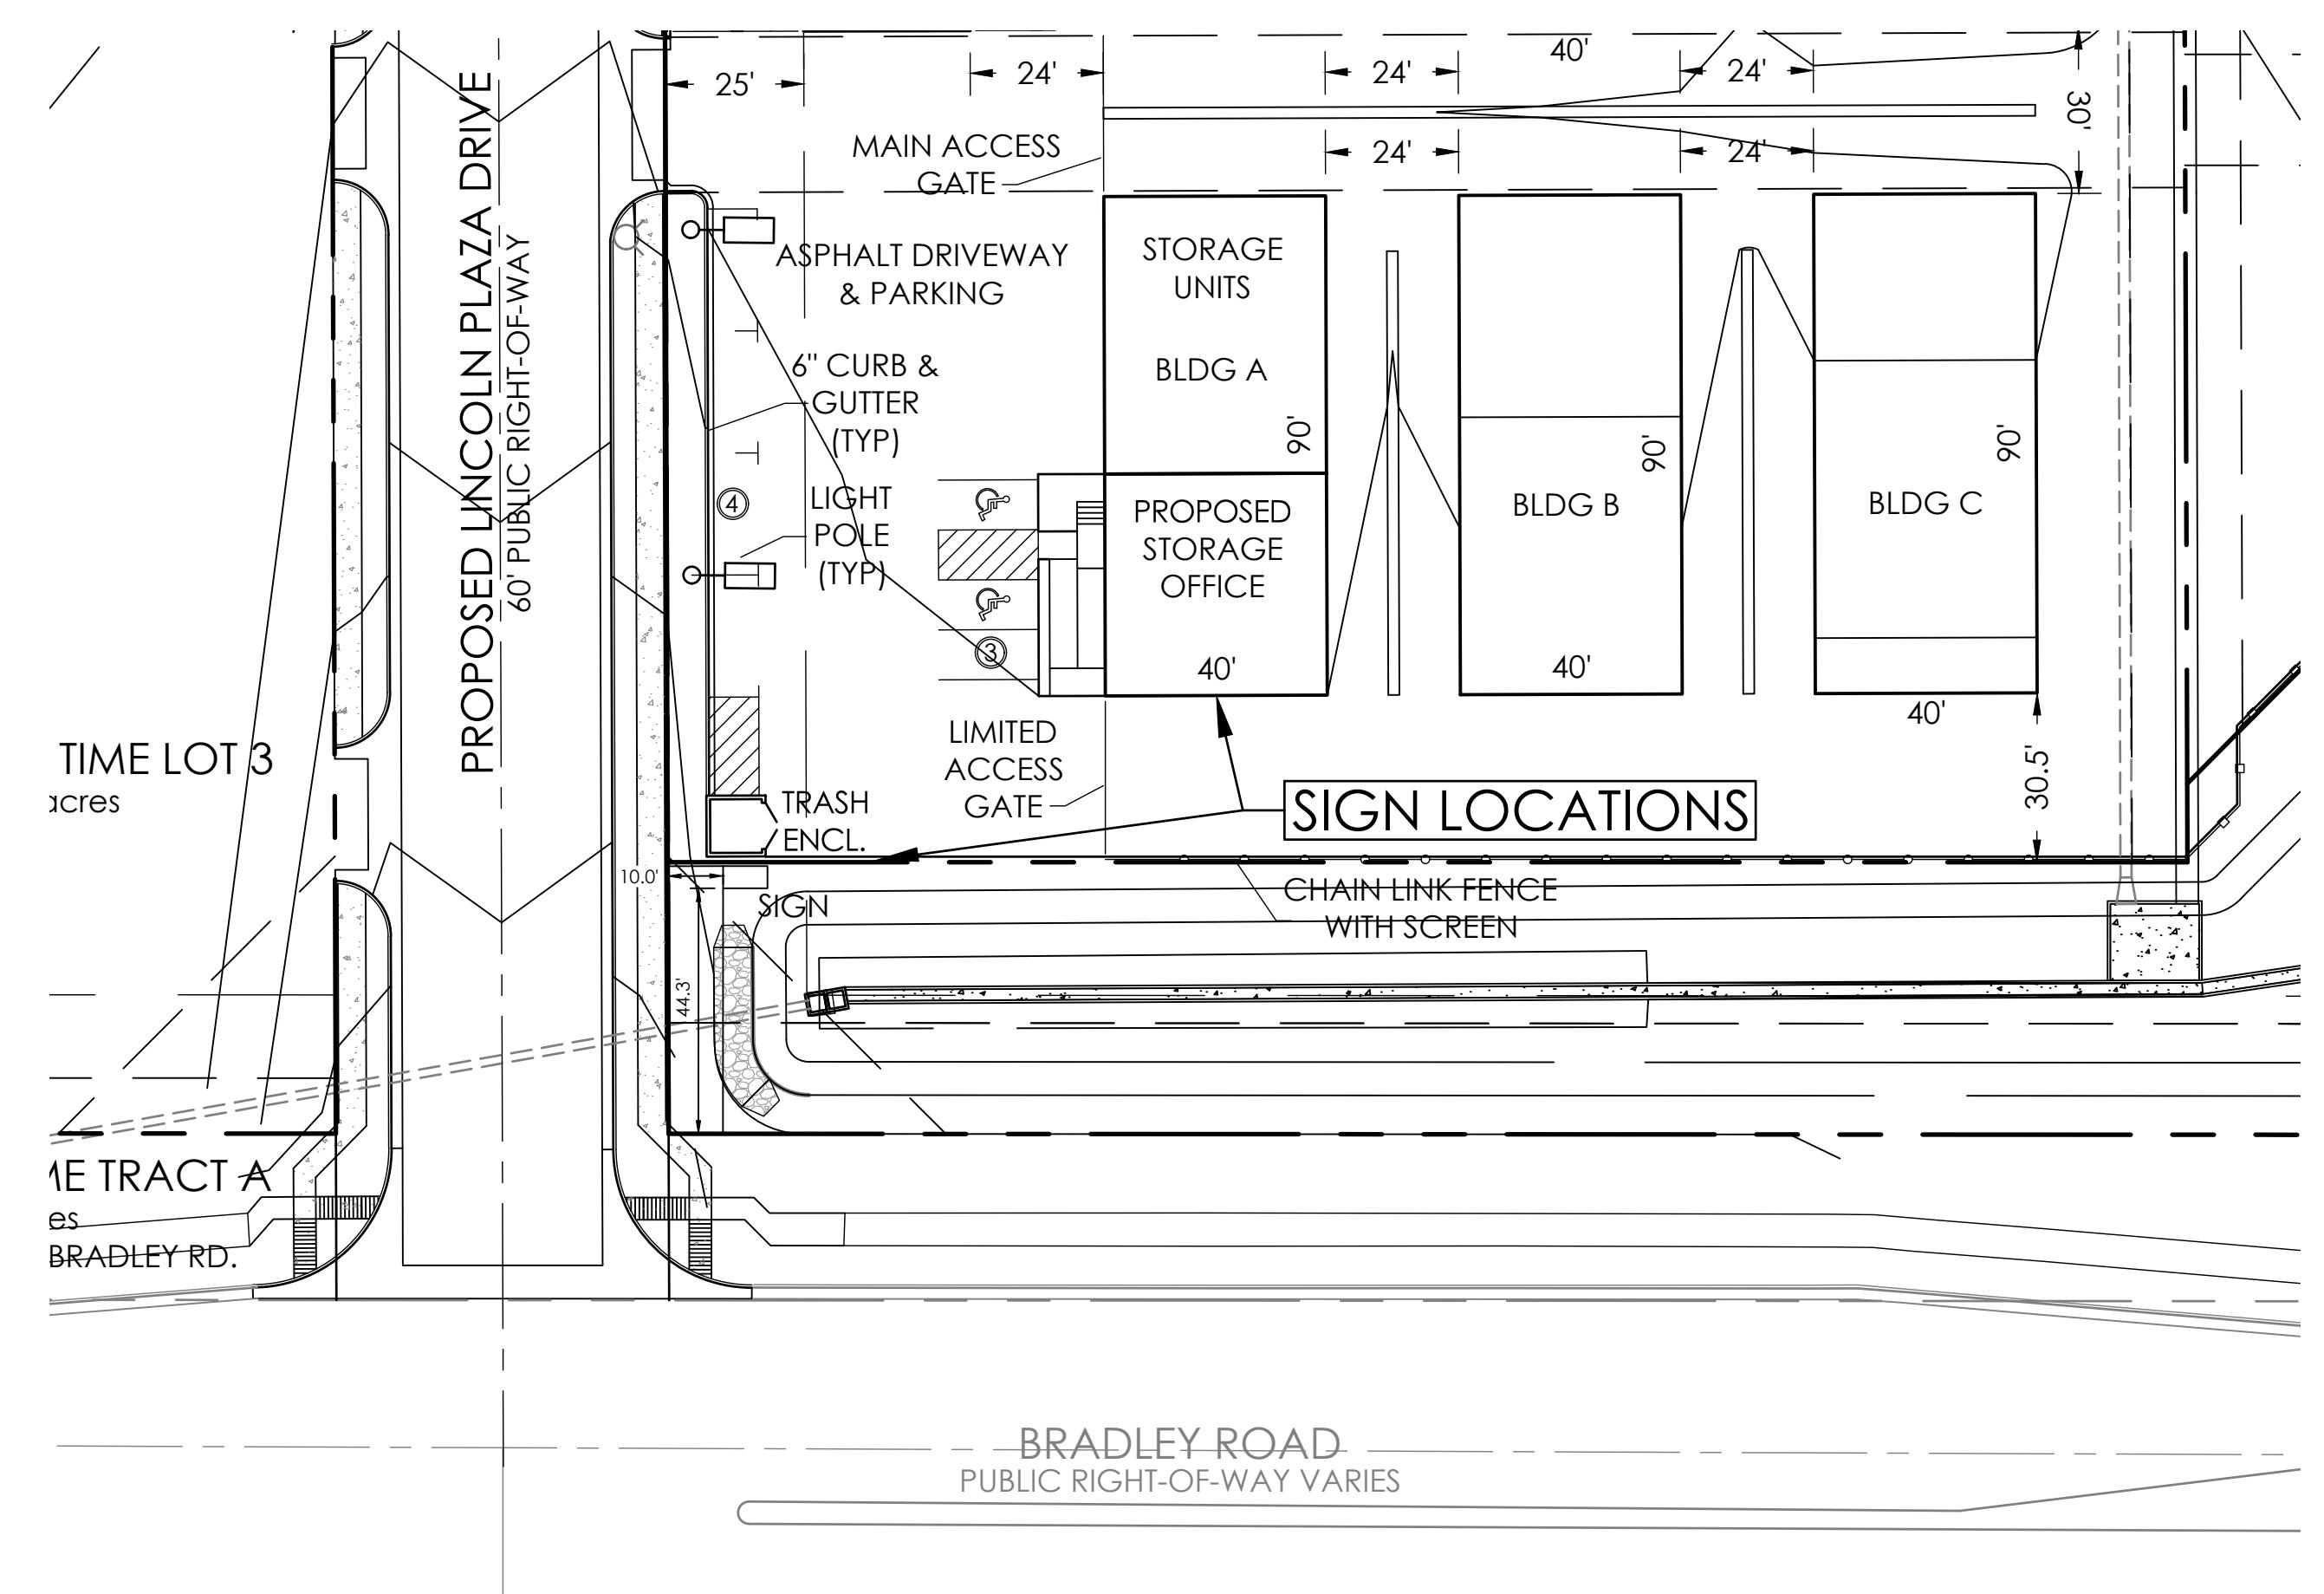


REVISIONS

DESIGNED BY
DRAWN BY
CHECKED BY
AS-BUILTS BY
CHECKED BY

BRADLEY STORAGE
DEVELOPMENT PLAN

Sign Plan

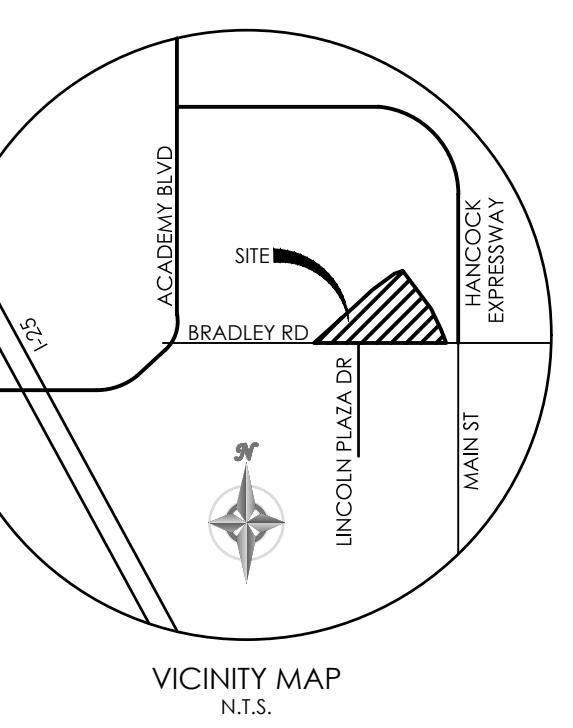

BENCHMARK
BOUNDARY BEARINGS AND DISTANCES SHOWN
ON THIS MAP ARE RELATIVE TO THE NORTH LINE
OF BRADLEY ROAD, ASSUMED TO BEAR
N89°57'54"W.
ELEVATIONS SHOWN ARE RELATIVE TO THE CITY
OF COLORADO SPRINGS CONTROL NETWORK
(FIMS DATAM)

1903 larimer street, suite 200 colorado springs co 80909 719.635.5736