

06/10/2026


DO NOT REPRODUCE
This document contains confidential information, and is an instrument of service and property of the architect. It shall not be used on other projects or for the extension of this project without the Architect's written approval.

SHELL BUILDING OWL PLACE CO
7885 MERIDIAN PARK DRIVE
PEYTON, CO 80831

Revisions:		
#	Description	Date

Issue Date:
Designer:
Drawn By:
Check By: A. HERNANDEZ
Project No: Q-511220002
Package: 90% CD SET

Title:
PHOTOMETRIC
Sheet No.
PH100.00

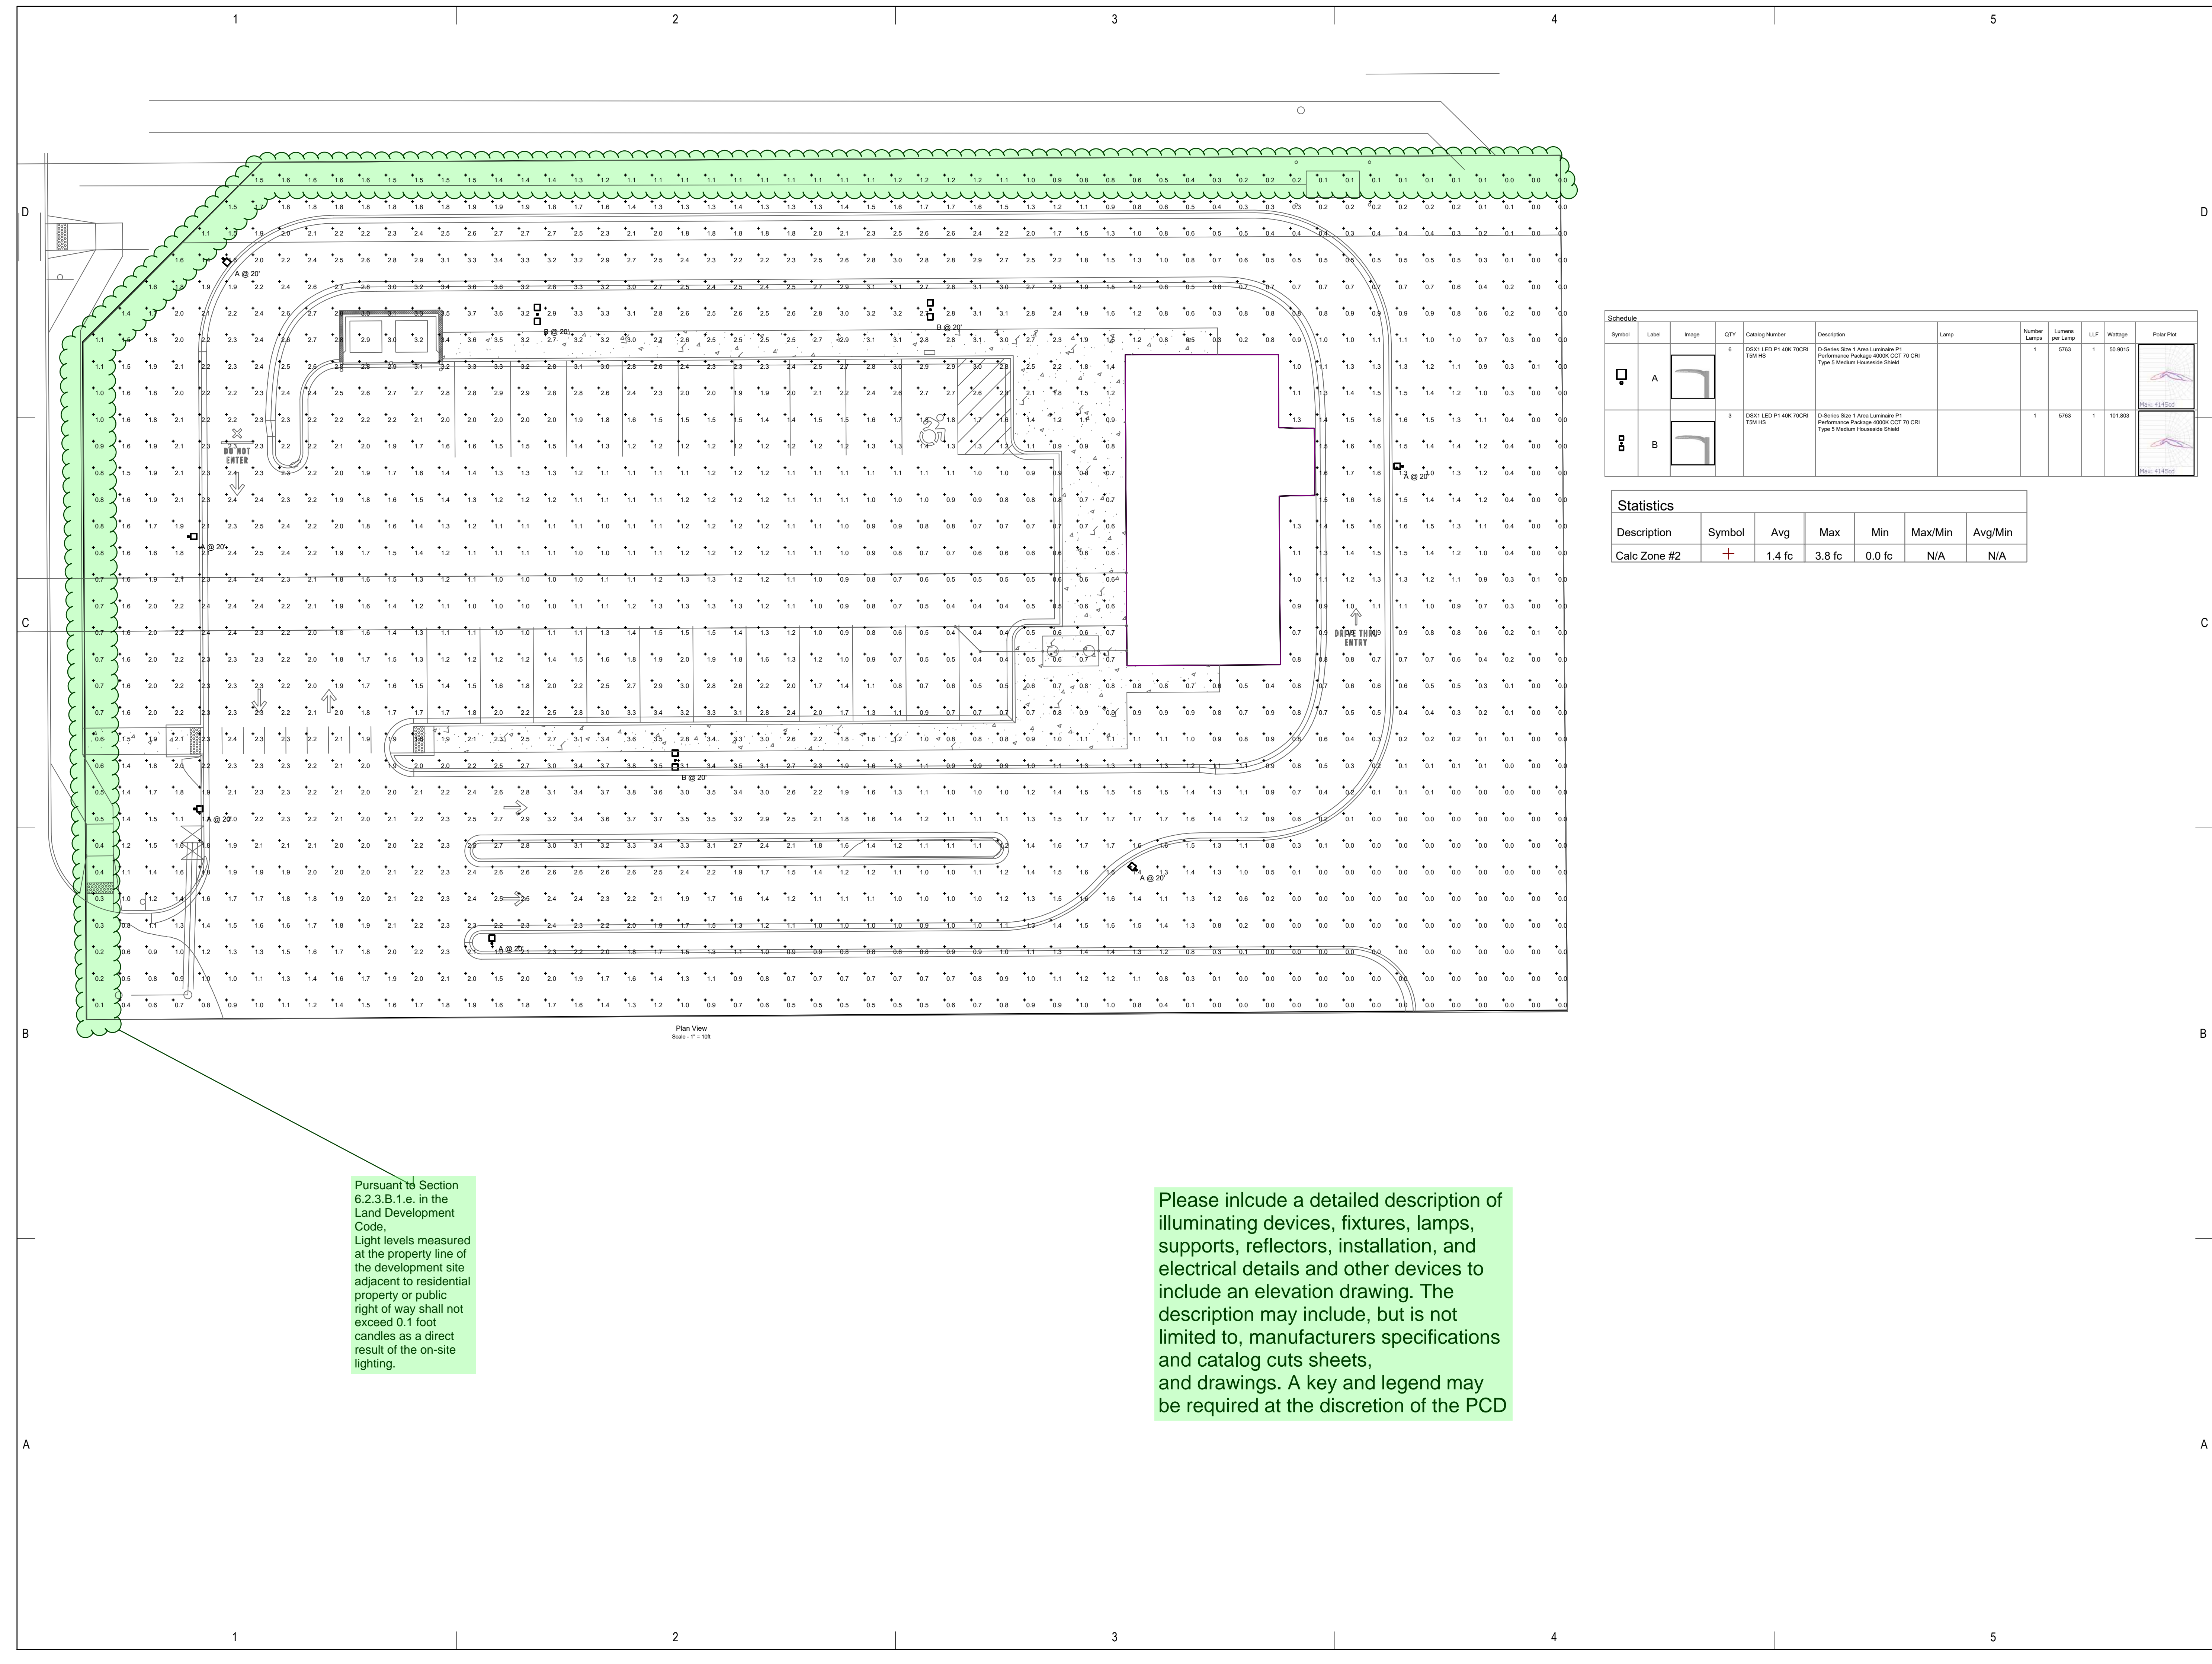

Symbol	Label	Image	QTY	Catalog Number	Description	Lamp	Number Lamps	Lumens per Lamp	LLF	Wattage	Polar Plot
□	A		6	D531 LED P1 40K 70CRI TSM HS	D-Series Size 1 Area Luminaire P1 Performance Package 4000K CCT 70 CRI Type 4 Medium House-side Shield		1	5763	1	50.9015	
□	B		3	D531 LED P1 40K 70CRI TSM HS	D-Series Size 1 Area Luminaire P1 Performance Package 4000K CCT 70 CRI Type 4 Medium House-side Shield		1	5763	1	101.803	

Statistics						
Description	Symbol	Avg	Max	Min	Max/Min	Avg/Min
Calc Zone #2	+	1.4 fc	3.8 fc	0.0 fc	N/A	N/A

Pursuant to Section 6.2.3.B.1.e. in the Land Development Code, Light levels measured at the property line of the development site adjacent to residential property or public right of way shall not exceed 0.1 foot candles as a direct result of the on-site lighting.

Please include a detailed description of illuminating devices, fixtures, lamps, supports, reflectors, installation, and electrical details and other devices to include an elevation drawing. The description may include, but is not limited to, manufacturers specifications and catalog cuts sheets, and drawings. A key and legend may be required at the discretion of the PC D