

DO NOT REPRODUCE
This document contains confidential information, and is an instrument of service and property of the architect. It shall not be used on other projects or for the extension of this project without the Architect's written approval.

STARBUCKS SHELL BUILDING
OWL PLACE CO
7885 MERIDIAN PARK DRIVE
FALCON, CO


ELEVATION KEY NOTES

- 1 EXTERIOR SCENCE. REFER TO LIGHTING SCHEDULE AND ELECTRICAL DRAWINGS FOR MORE INFORMATION
- 2 BUILDING SIGNAGE PER TENANT DRAWINGS. GC TO PROVIDE POWER AND BLOCKING AS REQUIRED. REFER TO ELECTRICAL DRAWINGS FOR MORE INFORMATION.
- 3 WALL MOUNTED ROOF ACCESS LADDER WITH SECURITY GATE PER 2015 INC 306.5 AND OSHA STANDARDS. FINISH TO MATCH ADJACENT WALL. REFER TO DETAIL A-S21 FOR LADDER CONNECTION.
- 5 DISCONNECT, C/T AND ELECTRICAL METER. PAINT TO MATCH ADJACENT WALL COLOR. REFER TO CIVIL AND ELECTRICAL DRAWINGS FOR MORE INFORMATION.
- 9 KNOX BOX LOCATION. COORDINATE LOCATION WITH FIRE DEPARTMENT. KNOXBOX 3200 SERIES, RECESSED, BLACK.
- 10 CANOPY DOWNSPOUT. FINISH COLOR TO MATCH ADJACENT WALL. REFER TO CIVIL DRAWINGS FOR DRAINAGE.
- 11 VERTICAL EIFS REVEAL. TYP.
- 12 HORIZONTAL EIFS REVEAL. TYP., ALIGN AS NOTED

ELEVATION KEY NOTES

- 13 GAS METER. PAINT TO MATCH ADJACENT WALL COLOR. REFER TO CIVIL AND PLUMBING DRAWINGS FOR ADDITIONAL INFORMATION.
- 14 DOWNSPOUT WITH EMERGENCY OVERFLOW. REFER TO ROOF PLAN FOR ADDITIONAL INFORMATION. REFER TO CIVIL DRAWINGS FOR DRAINAGE FINISH COLOR TO MATCH ADJACENT WALLS.
- 15 DRIVE THRU WINDOW AND SHELF. REFER TO DETAIL SHEET A-101
- 17 ALIGN END OF CANOPY WITH FINISH TRANSITION AS SHOWN.
- 18 OUTLINE OF THE ROOF
- 19 PRE-MANUFACTURED CANOPIES WITH TIE BACKS. PROVIDE BLOCKING AS NECESSARY.
- 20 FROST-PROOF HOSE BIB. LOCATION TO BE COORDINATED WITH TENANT DRAWINGS.
- 21 EXTERIOR SERVICE DOOR LIGHT. REFER TO LIGHTING SCHEDULE AND ELECTRICAL DRAWINGS FOR MORE INFORMATION
- 22 ROOFTOP SCREEN, FINISH ALUMINUM SW 6991 BLACK MAGIC.

EXTERIOR WALL LEGEND

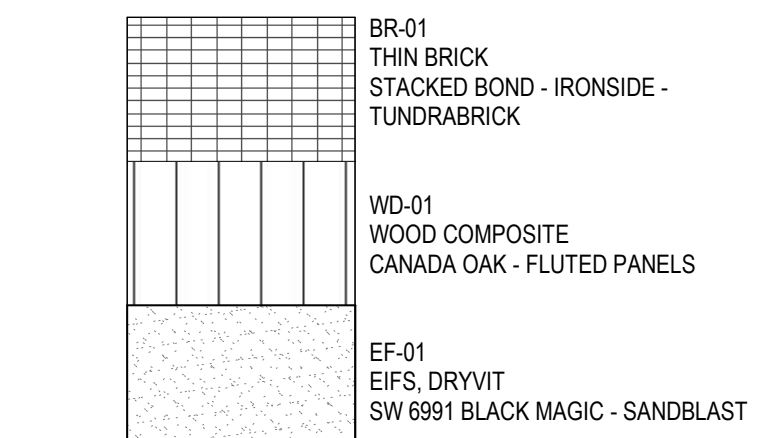

GENERAL NOTES: EXTERIOR ELEVATIONS

1. ALL DEBRIS SHALL BE DISPOSED OF ACCORDING TO FEDERAL, STATE AND LOCAL REGULATIONS.
2. EXPOSED STRUCTURAL STEEL, COLUMNS, BEAMS, BRACING, ETC. AT EXTERIOR PATIO & DRIVE UP CANOPY SHALL BE ARCHITECTURALLY EXPOSED STRUCTURAL STEEL (AESS) & SHALL BE GALVANIZED & FIELD PAINTED. COLOR SHALL MATCH COLOR OF CURTAIN WALL WINDOW FRAMING.
3. DOWNSPOUTS SHALL BE CONNECTED TO UNDERGROUND STORM DRAINAGE PIPING, UNLESS INDICATED OTHERWISE.
4. CONTRACTOR TO SEAL ALL MEPPF PENETRATIONS AND OPENINGS AT THE BUILDING ENVELOPE. REFER TO MEPPF DRAWINGS FOR COORDINATION AND LOCATIONS OR PENETRATIONS.

EXTERIOR WALL TREATMENT SCHEDULE - "Q"

DESIGN ID	TYPE	MFR / SUPPLIER	FINISH / COLOR
BR-01	THIN BRICK	WESTLAKE	200 - THIN FACE BRICK, STACKED BOND - IRONSIDE - TUNDRABRICK
EF-01	EIFS	DRYVIT	100 - SW 6991 BLACK MAGIC, FINISH: SANDBLAST
MT-01	METAL COPING	PAC CLAD OR EQUAL	PRE-FINISHED COPING, COLOR TO MATCH SW 6991
MT-02	METAL TRIM / BRAKE METAL	PAC CLAD OR EQUAL	PRE-FINISHED BRAKE METAL TRIM TO MATCH STOREFRONT, BLACK ANODIZED
MT-03	METAL	AWNEX OR EQ.	PRE-FINISHED - FLAT BLACK POWDERCOAT - TO MATCH SW 6991
WD-1	FIBER CEMENT PANELS	NICHIHA	VINTAGEWOOD - VERTICAL - "SPRUCE"
WD-01	WOOD COMPOSITE	NORTWOOD	300 - WOOD COMPOSITE - CANADA OAK - FLUTED PANELS


Revisions:

#	Description	Date


Issue Date: 07/19/24
Designer: M. FERGUSON
Drawn By: M. FERGUSON
Check By: A. HERNANDEZ
Project No: Q-511220002
Package: 90% CD SET

Title: EXTERIOR ELEVATIONS


Sheet No. **A200**

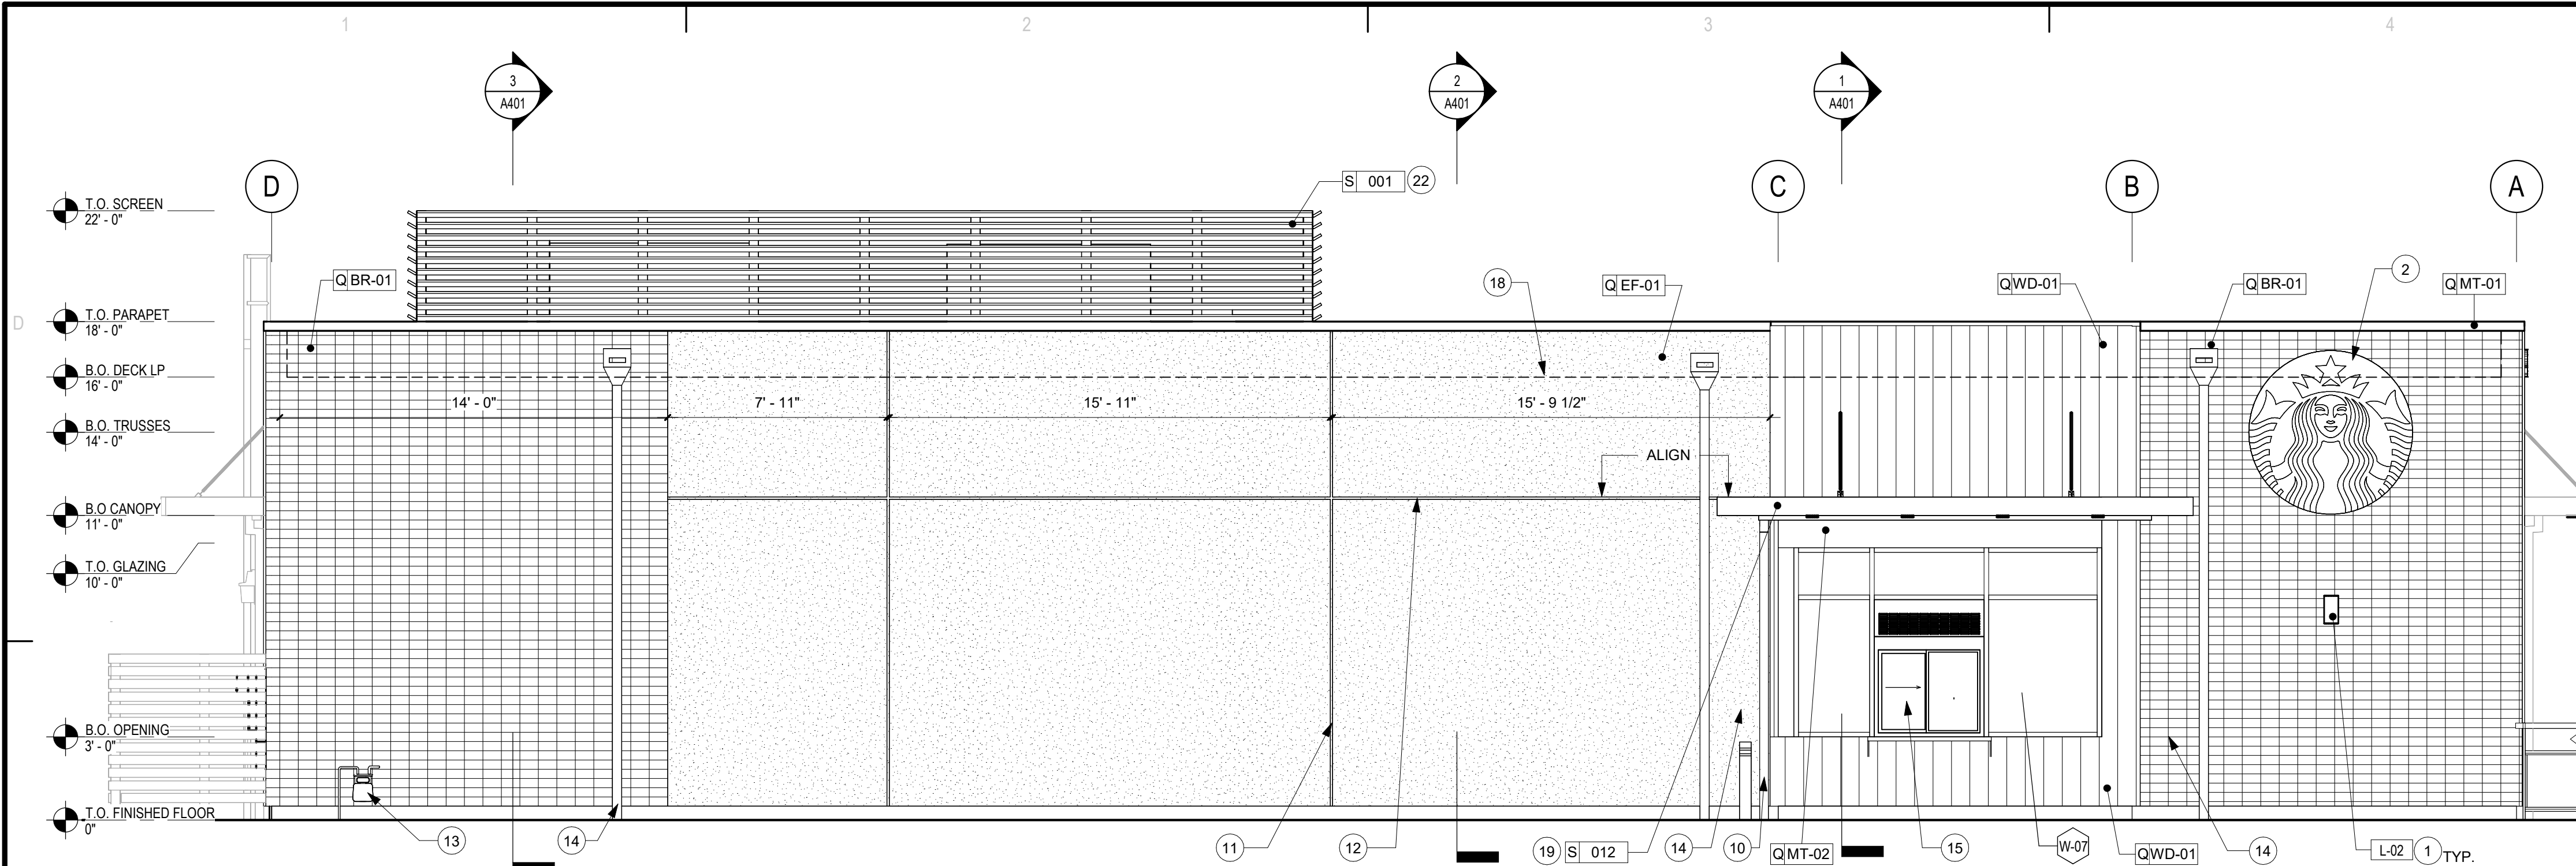


4 NORTH ELEVATION
Scale: 1/4" = 1'-0"

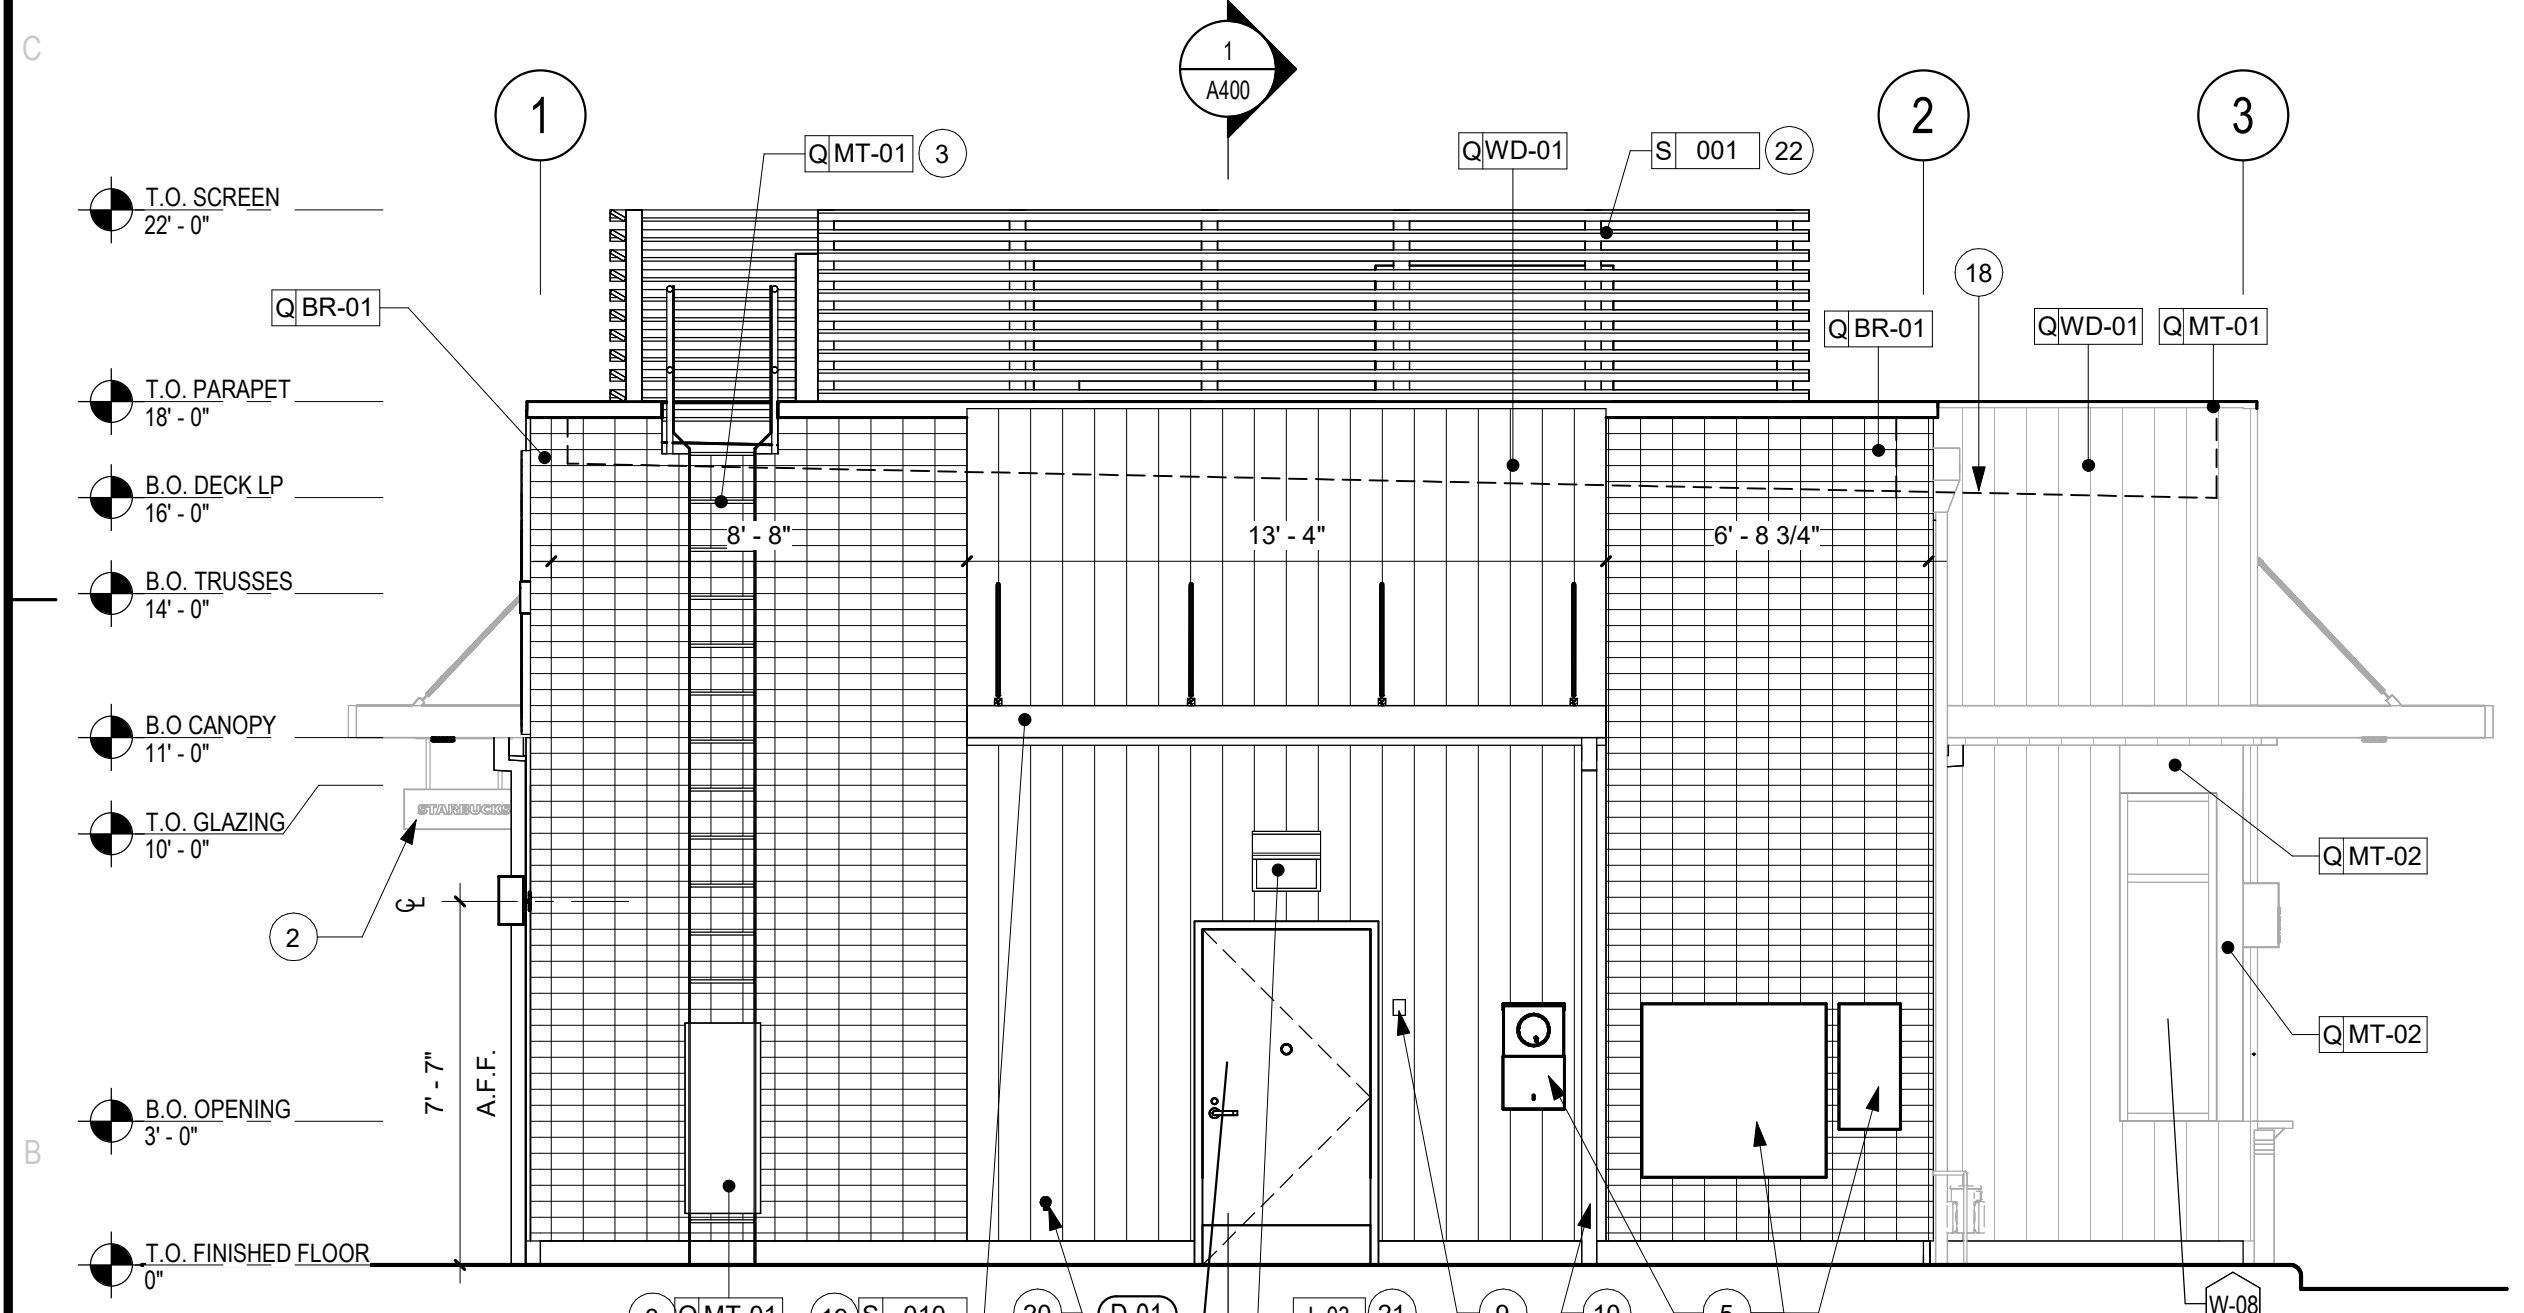

2 EAST ELEVATION
Scale: 1/4" = 1'-0"

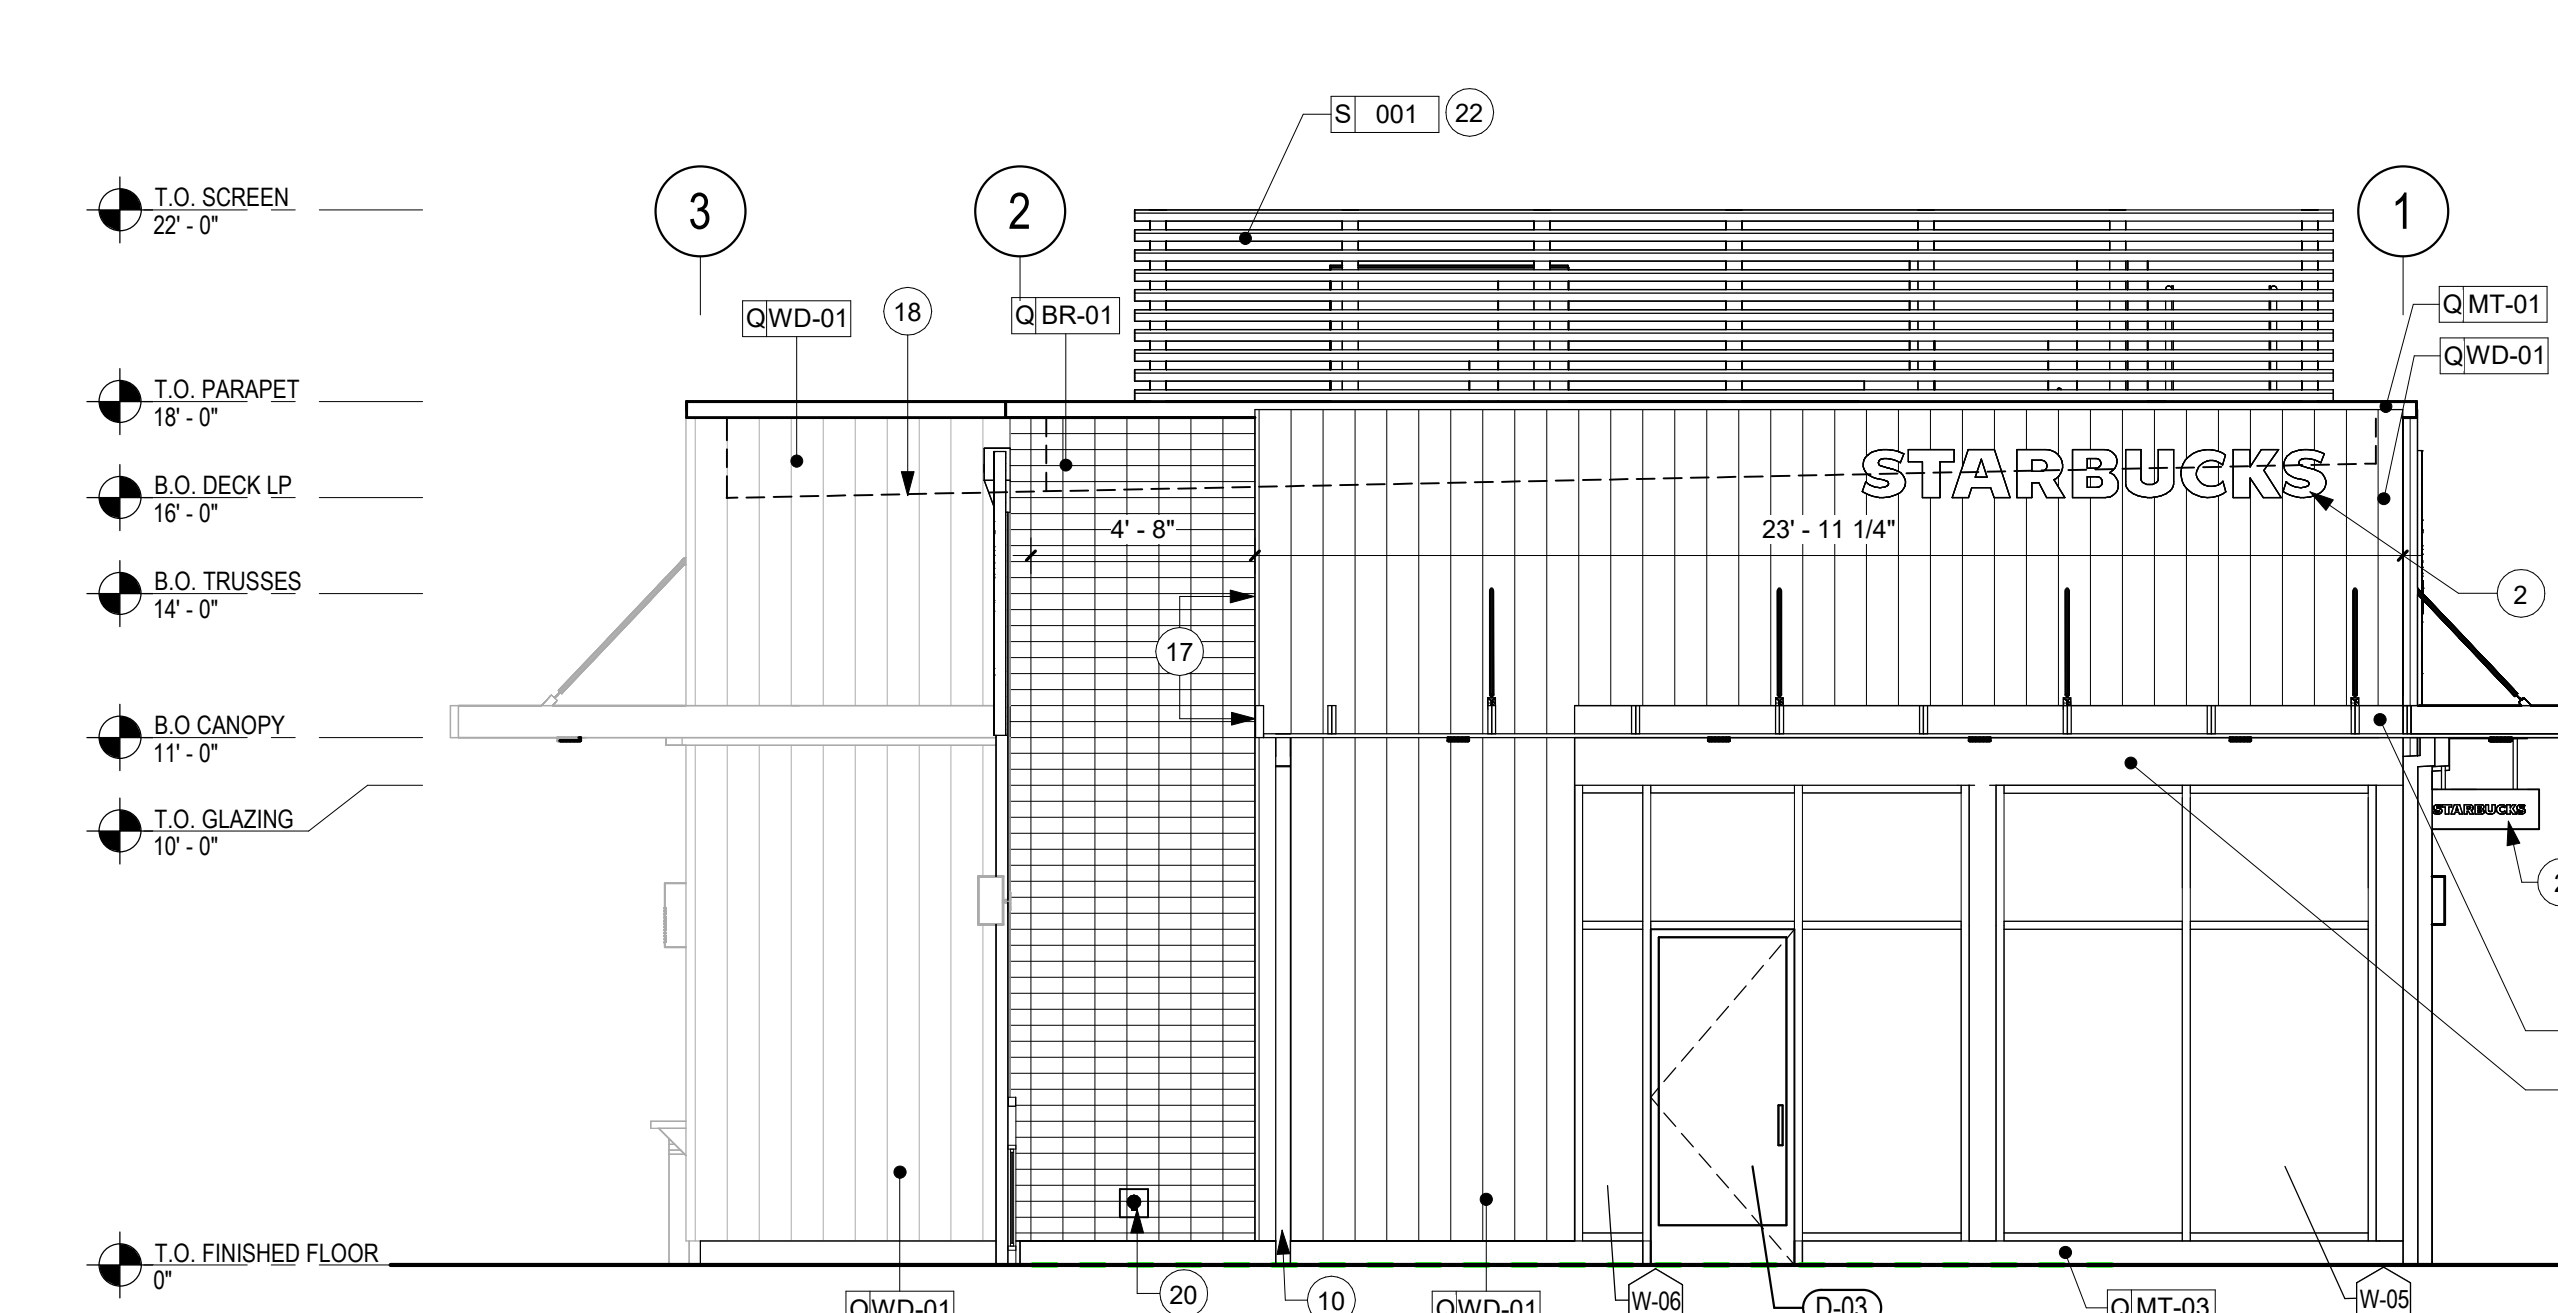

3 WEST ELEVATION
Scale: 1/4" = 1'-0"

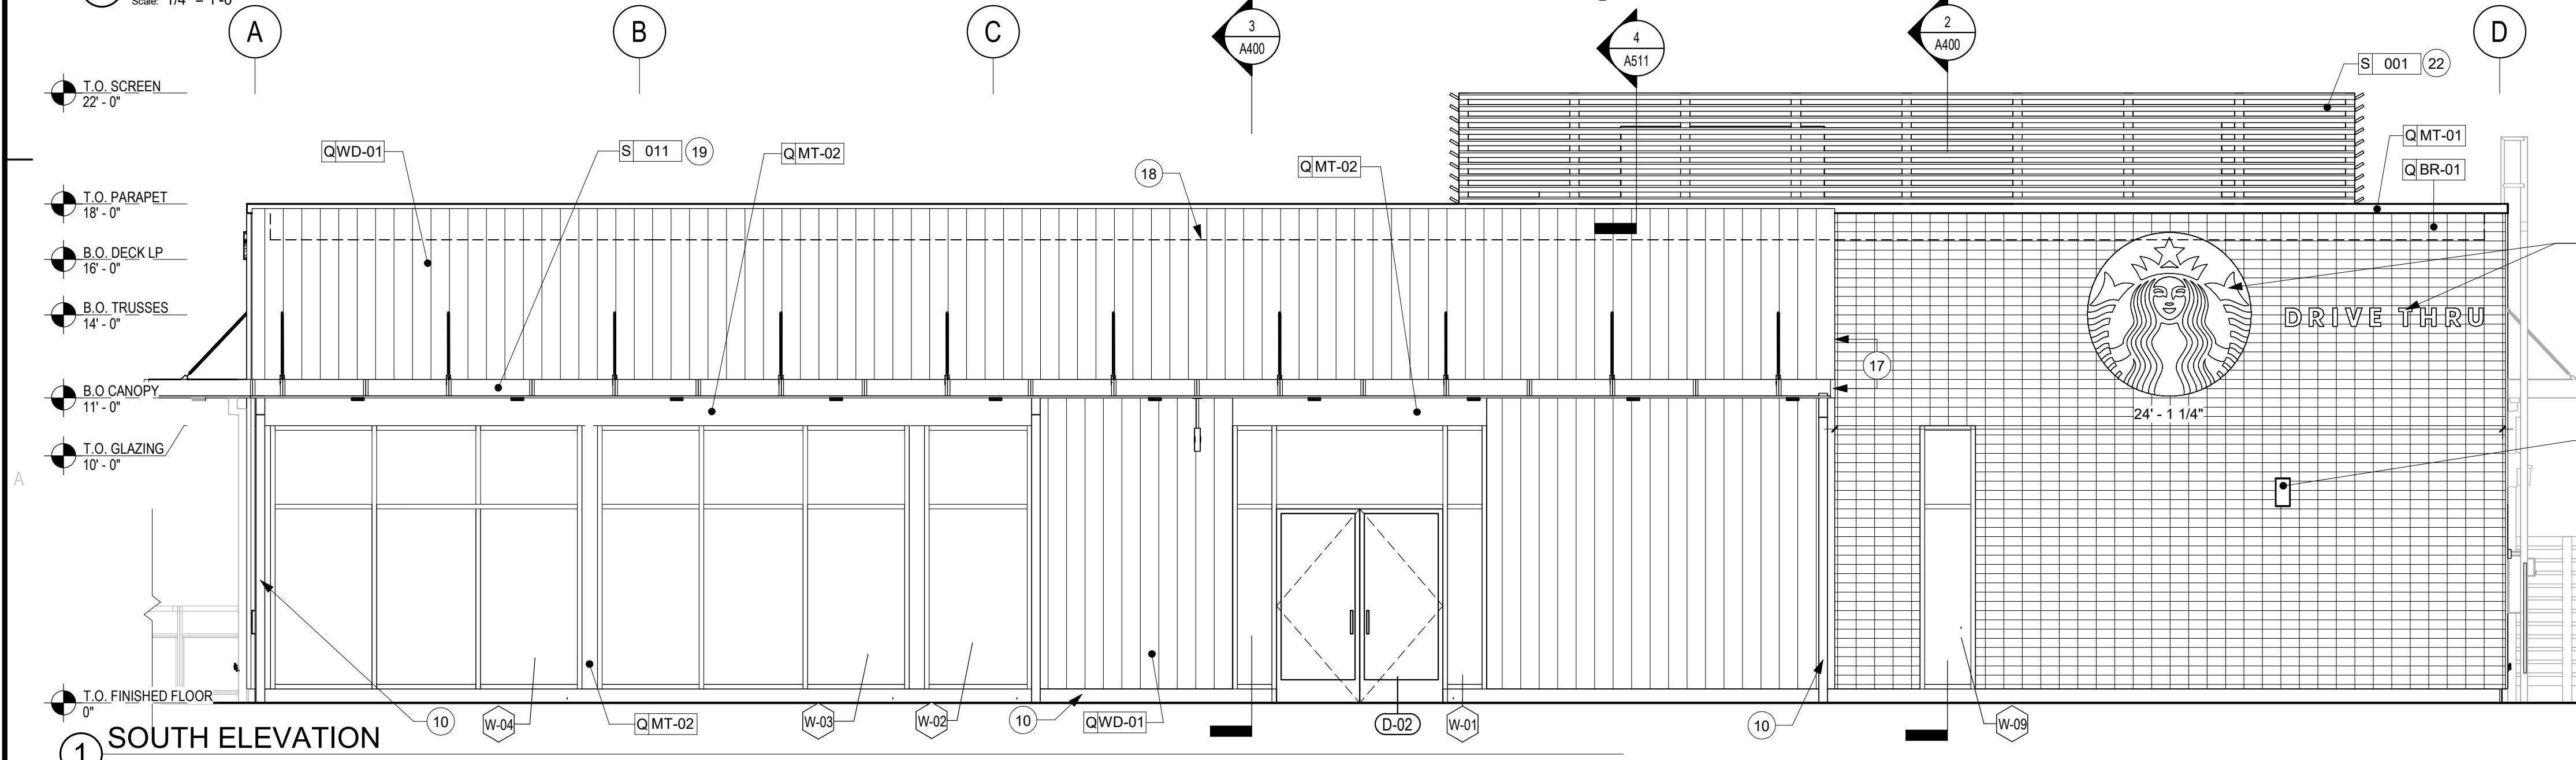

1 SOUTH ELEVATION
Scale: 1/4" = 1'-0"