

INFINIGY ENGINEERING HAS EXISTING AT&T MOUNT FOR THIS SITE. REFER TO MOUNT ANALYSIS DATED 11/06/2019 AND STRUCTURAL ANALYSIS PREPARED BY SBA DATED 02/27/2020 PRIOR TO ANY CONSTRUCTION.



PLANS PREPARED BY:  
**INFINIGY**  
 ENGINEERING, PLLC  
 2500 W. HIGGINS RD, SUITE 500  
 HOFFMAN ESTATES, IL 60169  
 Office # (847) 648-4068  
 JOB NUMBER: 674-003

PROJECT MANAGER:  
  
 10590 W. OCEAN AIR DRIVE, SUITE 300  
 SAN DIEGO, CA 92130



DRAWING NOTICE:  
 THESE DOCUMENTS ARE CONFIDENTIAL AND ARE THE SOLE PROPERTY OF AT&T AND MAY NOT BE REPRODUCED, DISSEMINATED OR REDISTRIBUTED WITHOUT THE EXPRESS WRITTEN CONSENT OF AT&T.

REVISIONS:

DESCRIPTION	DATE	BY	REV
ISSUED FOR CONSTRUCTION	04/03/20	CAP	0
REVISED/ISSUED FOR REVIEW	02/27/20	CAP	D
REVISED/ISSUED FOR REVIEW	11/27/19	CAP	C
REVISED/ISSUED FOR REVIEW	11/26/19	CAP	B
ISSUED FOR REVIEW	10/18/19	CAP	A

AT&T SITE NAME:  
**SCHREIVER AFB**

AT&T SITE NUMBER:  
**COL02065**

AT&T FA NUMBER:  
**10099187**

SITE ADDRESS:  
**15642 HIGHWAY 94  
 COLORADO SPRINGS, CO 80930**

SHEET DESCRIPTION:  
**EAST  
 ELEVATION**



SHEET NUMBER:  
**C-3**

**EXISTING EAST ELEVATION**

SCALE: AS NOTED 1

**PROPOSED EAST ELEVATION**

SCALE: AS NOTED 2

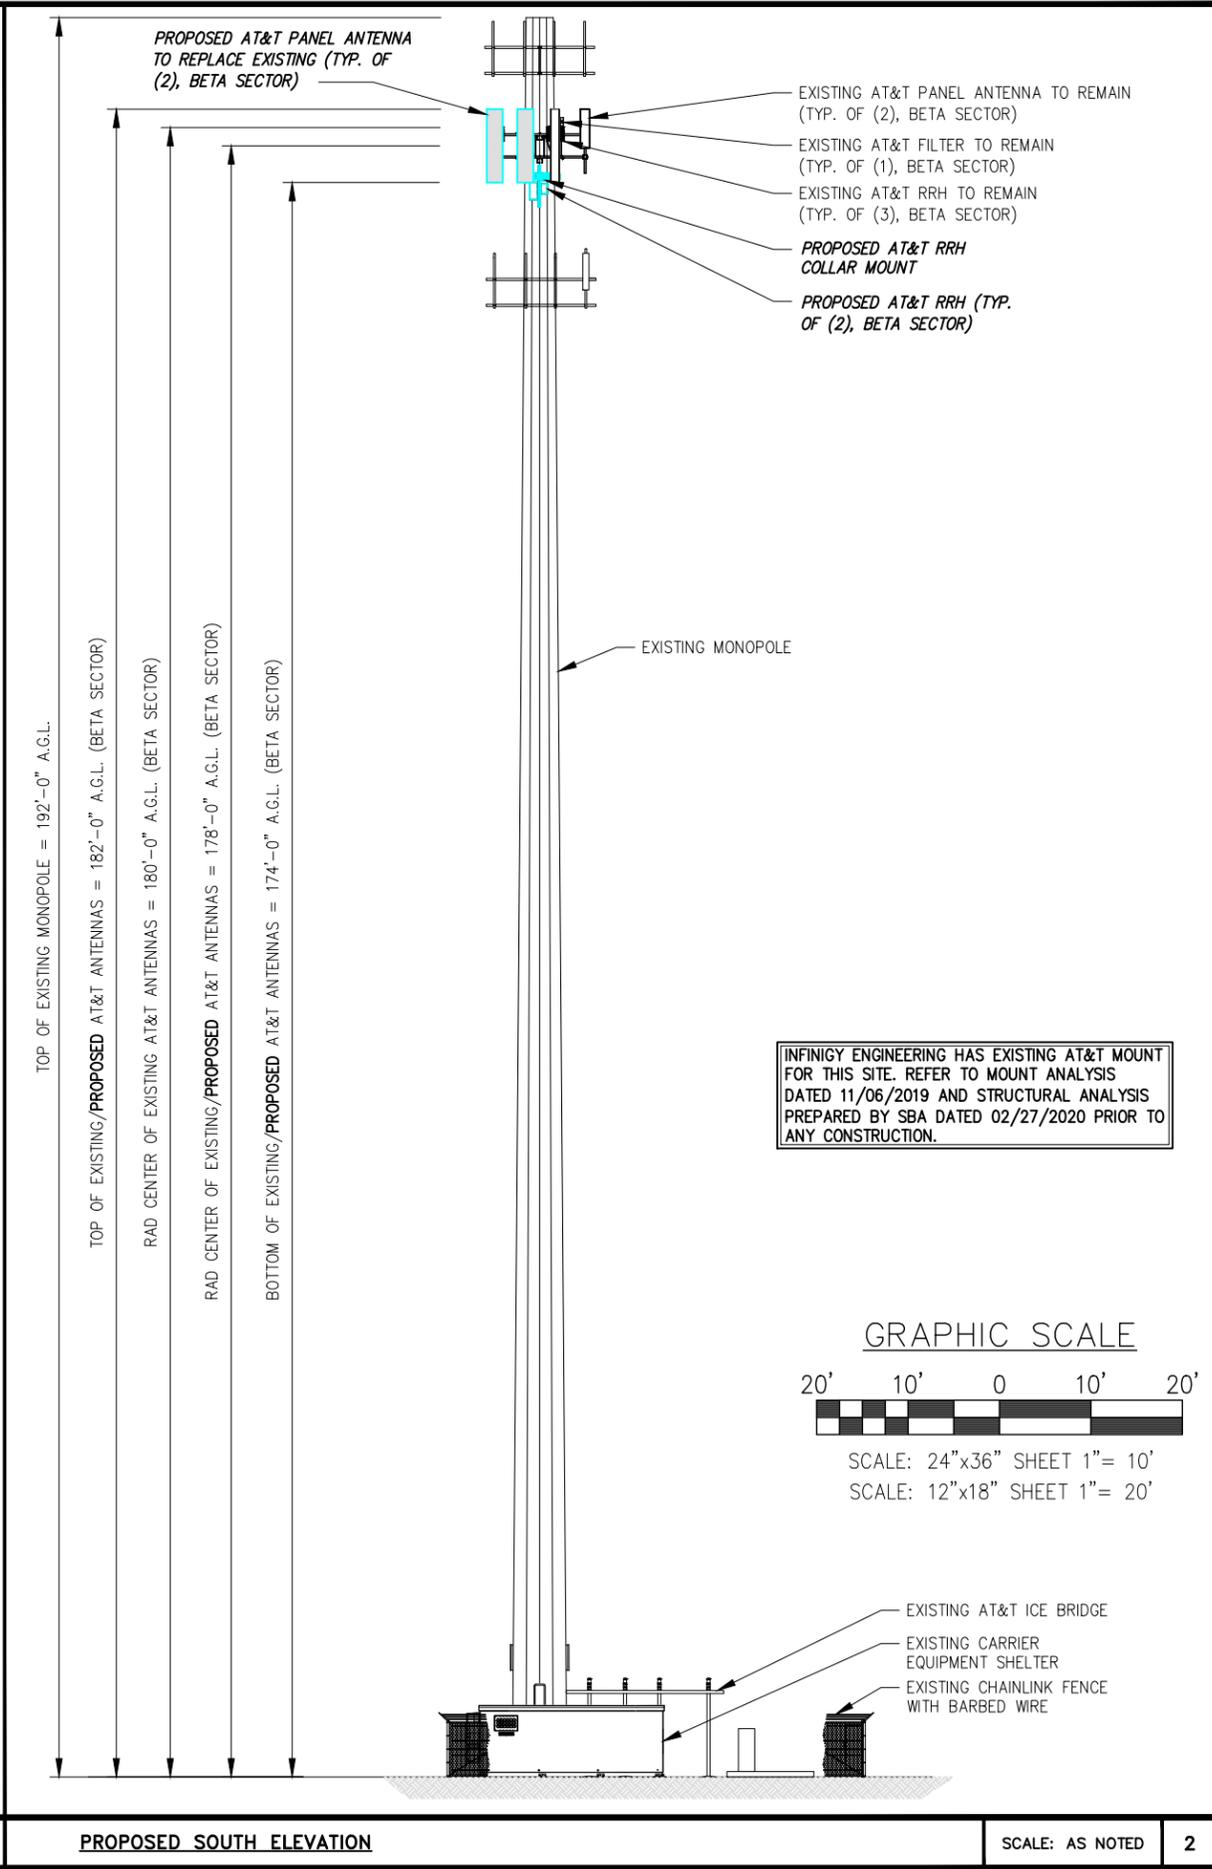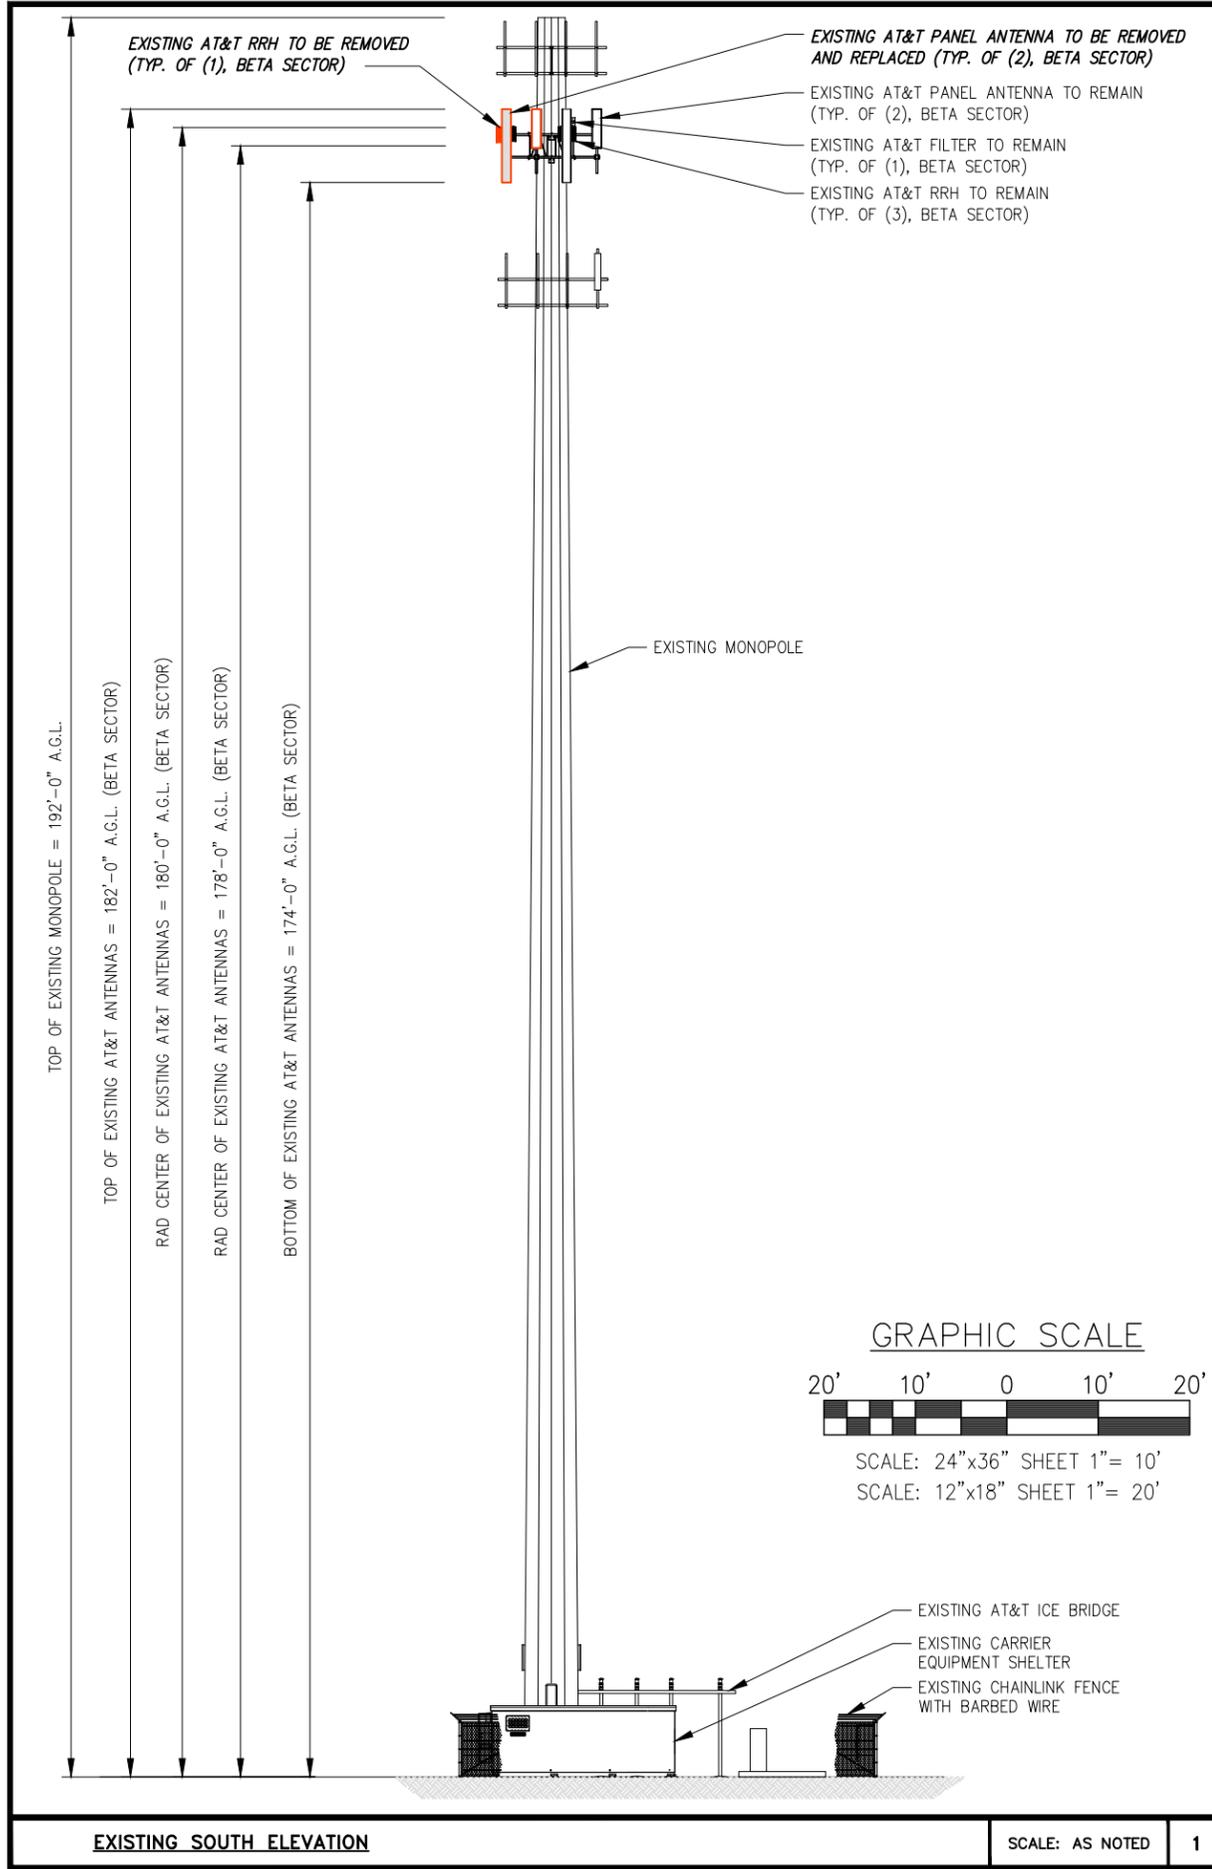


INFINIGY ENGINEERING HAS EXISTING AT&T MOUNT FOR THIS SITE. REFER TO MOUNT ANALYSIS DATED 11/06/2019 AND STRUCTURAL ANALYSIS PREPARED BY SBA DATED 02/27/2020 PRIOR TO ANY CONSTRUCTION.



PLANS PREPARED BY:  
**INFINIGY**  
 ENGINEERING, PLLC  
 2500 W. HIGGINS RD, SUITE 500  
 HOFFMAN ESTATES, IL 60169  
 Office # (847) 648-4068  
 JOB NUMBER: 674-003

PROJECT MANAGER:  
  
 10590 W. OCEAN AIR DRIVE, SUITE 300  
 SAN DIEGO, CA 92130

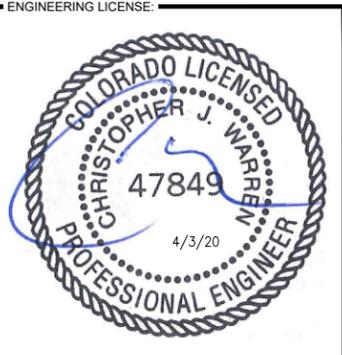

DRAWING NOTICE:  
 THESE DOCUMENTS ARE CONFIDENTIAL AND ARE THE SOLE PROPERTY OF AT&T AND MAY NOT BE REPRODUCED, DISSEMINATED OR REDISTRIBUTED WITHOUT THE EXPRESS WRITTEN CONSENT OF AT&T.

REVISIONS:

DESCRIPTION	DATE	BY	REV
ISSUED FOR CONSTRUCTION	04/03/20	CAP	0
REVISED/ISSUED FOR REVIEW	02/27/20	CAP	D
REVISED/ISSUED FOR REVIEW	11/27/19	CAP	C
REVISED/ISSUED FOR REVIEW	11/26/19	CAP	B
ISSUED FOR REVIEW	10/18/19	CAP	A

AT&T SITE NAME:  
**SCHREIVER AFB**

AT&T SITE NUMBER:  
**COL02065**

AT&T FA NUMBER:  
**10099187**

SITE ADDRESS:  
**15642 HIGHWAY 94  
 COLORADO SPRINGS, CO 80930**

SHEET DESCRIPTION:  
**SOUTH  
 ELEVATION**



SHEET NUMBER:  
**C-4**

EXISTING SOUTH ELEVATION

SCALE: AS NOTED 1

PROPOSED SOUTH ELEVATION

SCALE: AS NOTED 2

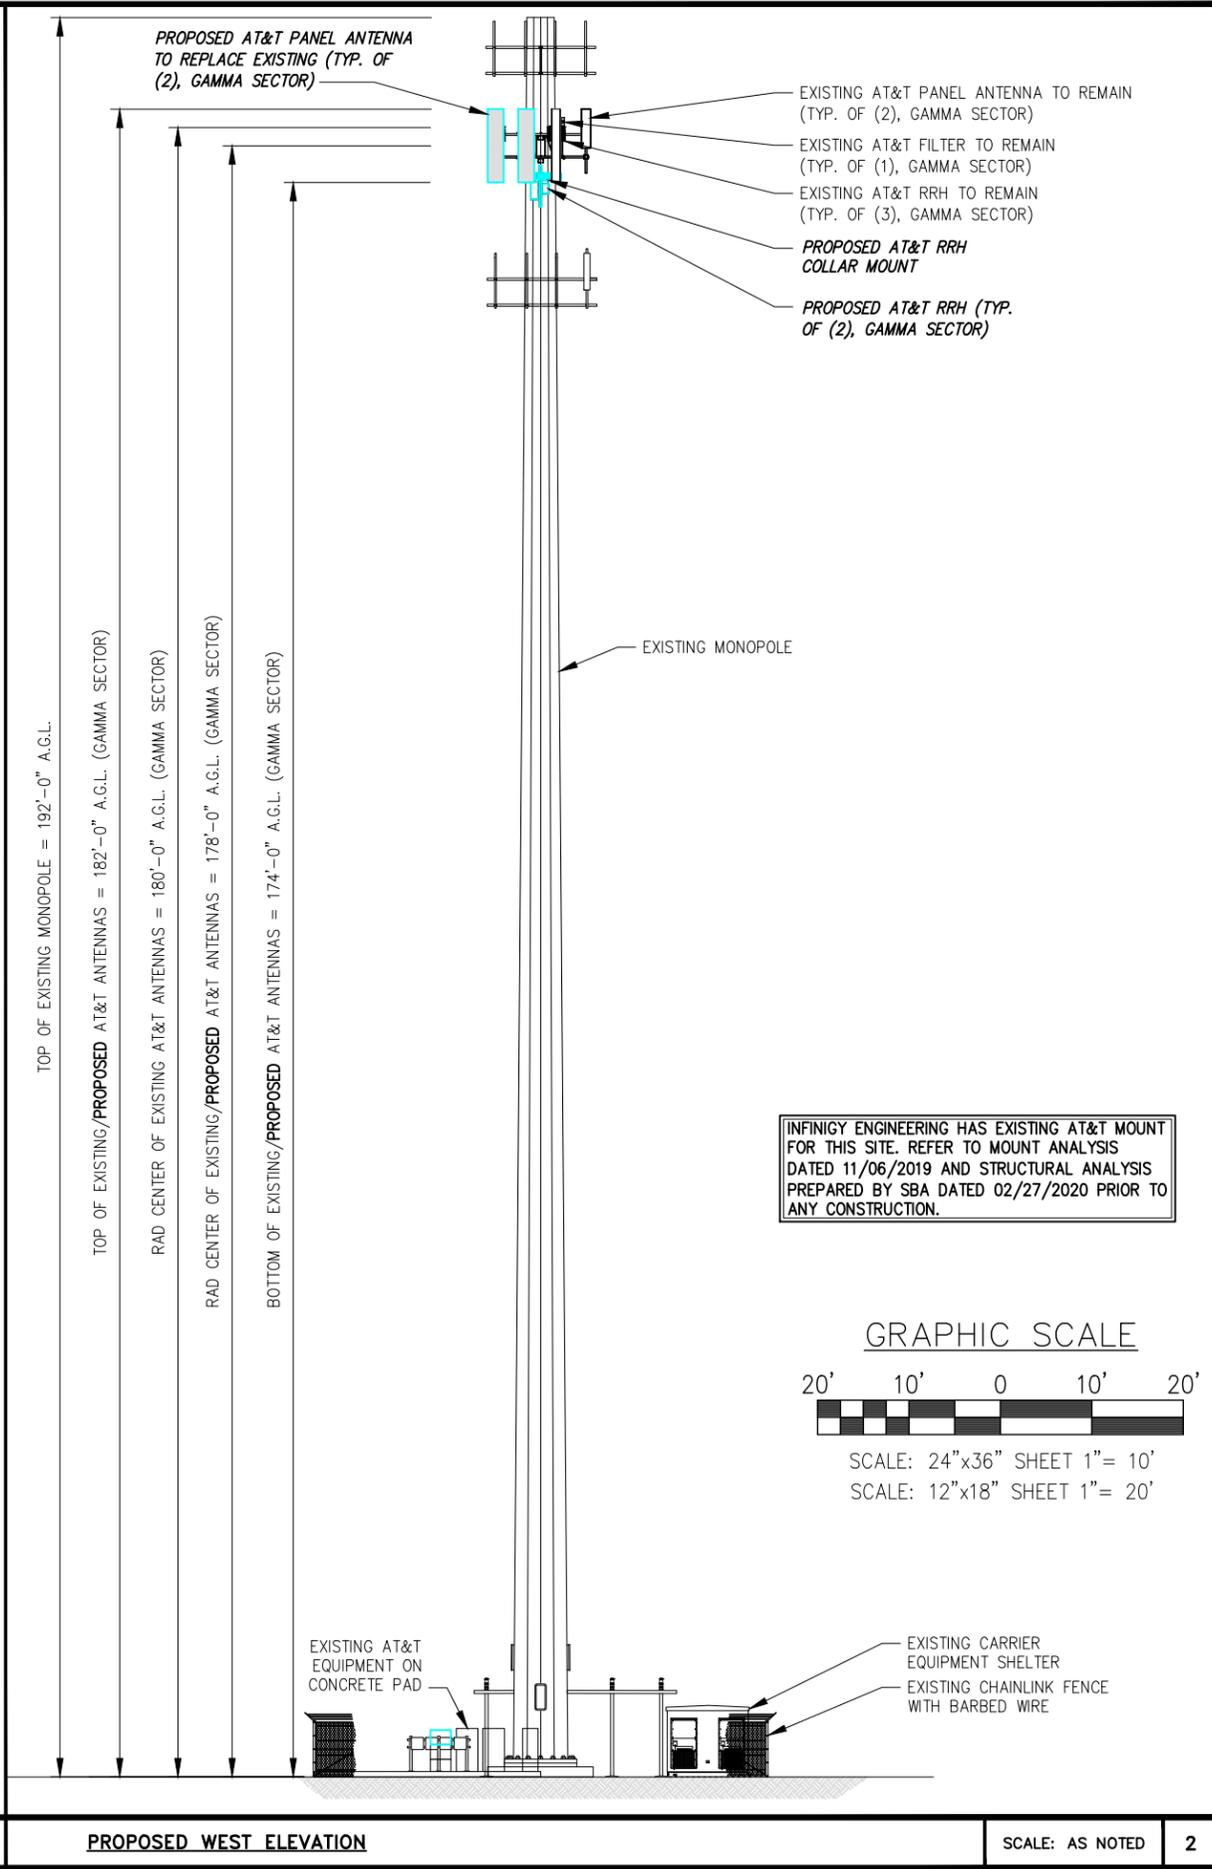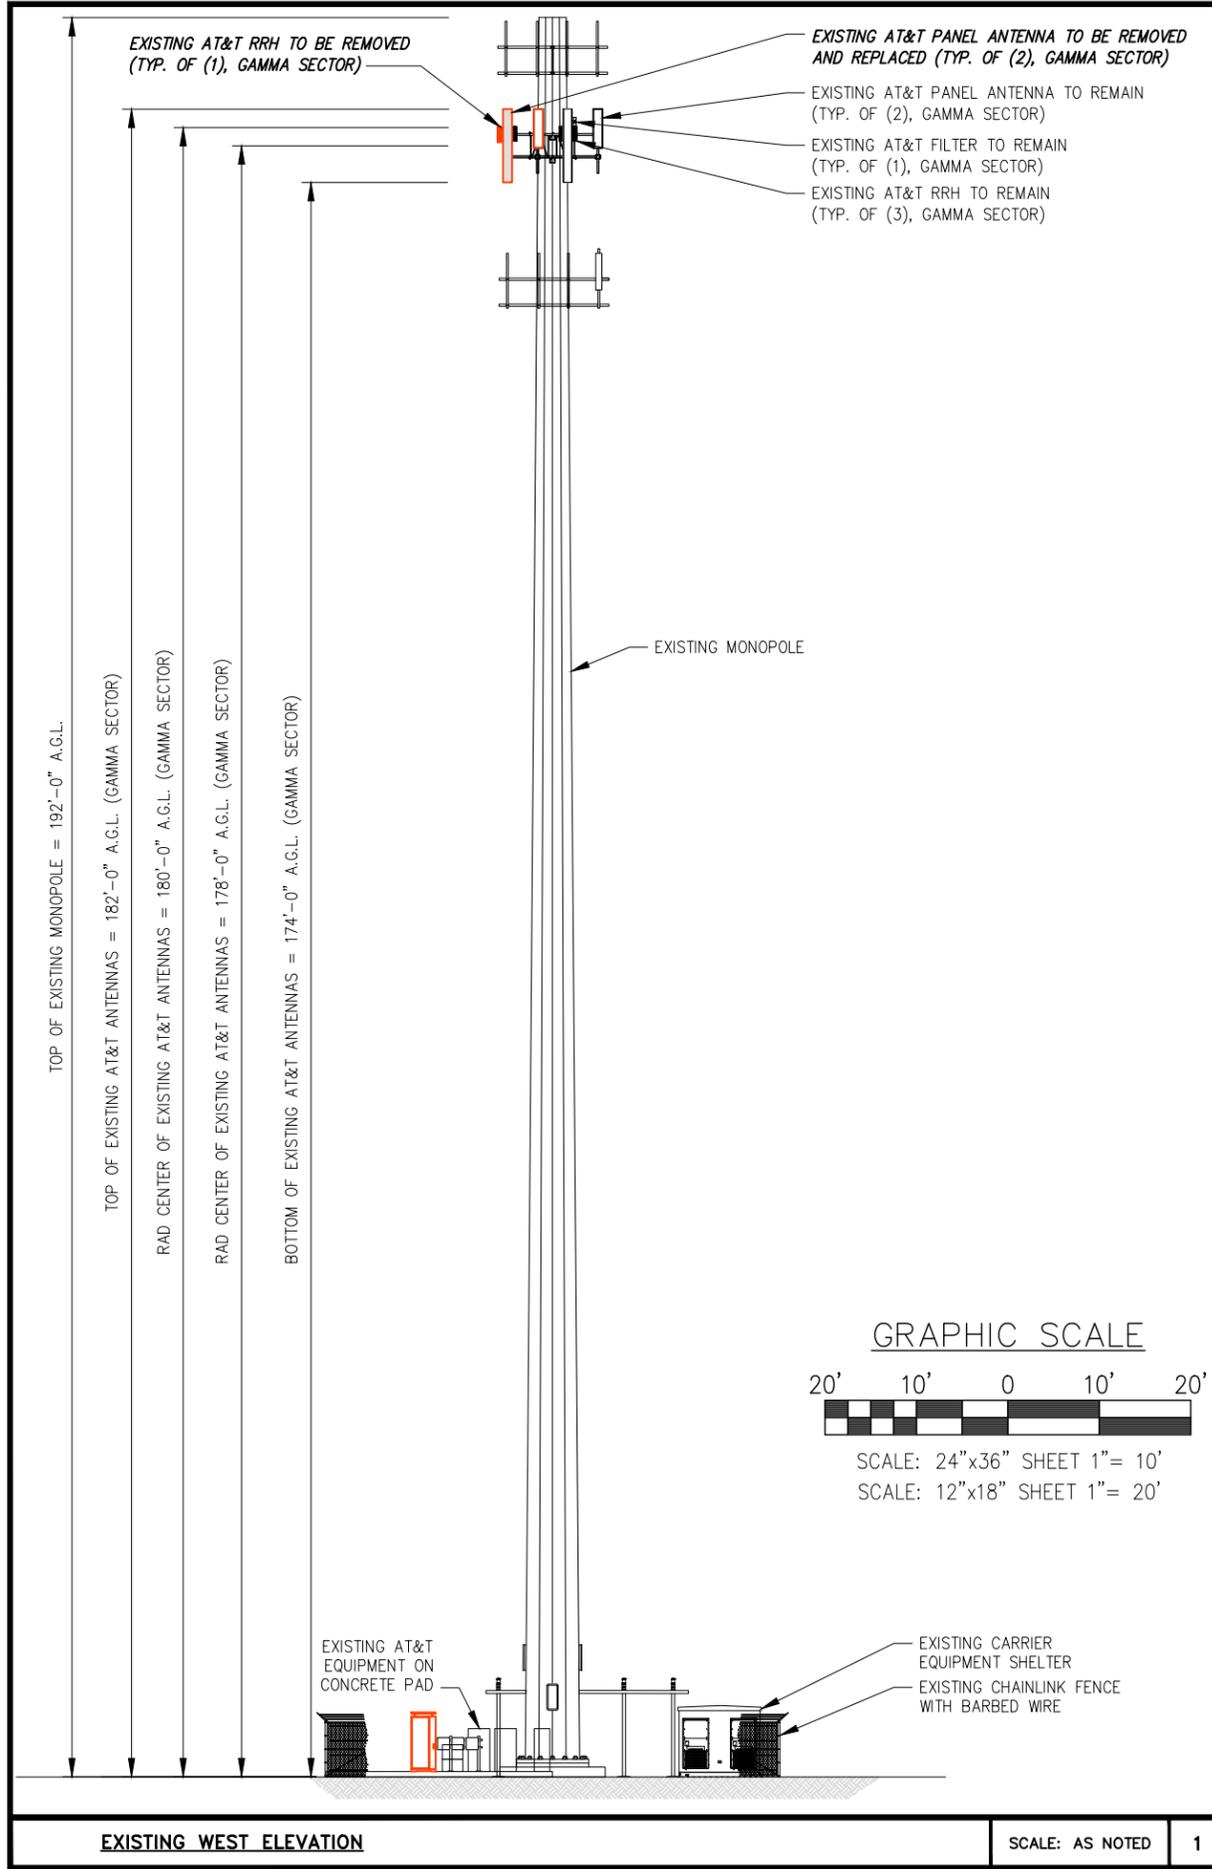

INFINIGY ENGINEERING HAS EXISTING AT&T MOUNT FOR THIS SITE. REFER TO MOUNT ANALYSIS DATED 11/06/2019 AND STRUCTURAL ANALYSIS PREPARED BY SBA DATED 02/27/2020 PRIOR TO ANY CONSTRUCTION.

PLANS PREPARED FOR:

PLANS PREPARED BY:

**INFINIGY**  
ENGINEERING, PLLC

2500 W. HIGGINS RD, SUITE 500  
HOFFMAN ESTATES, IL 60169  
Office # (847) 648-4068

JOB NUMBER: 674-003

PROJECT MANAGER:

10590 W. OCEAN AIR DRIVE, SUITE 300  
SAN DIEGO, CA 92130

ENGINEERING LICENSE:

DRAWING NOTICE:

THESE DOCUMENTS ARE CONFIDENTIAL AND ARE THE SOLE PROPERTY OF AT&T AND MAY NOT BE REPRODUCED, DISSEMINATED OR REDISTRIBUTED WITHOUT THE EXPRESS WRITTEN CONSENT OF AT&T.

REVISIONS:

DESCRIPTION	DATE	BY	REV
ISSUED FOR CONSTRUCTION	04/03/20	CAP	0
REVISED/ISSUED FOR REVIEW	02/27/20	CAP	D
REVISED/ISSUED FOR REVIEW	11/27/19	CAP	C
REVISED/ISSUED FOR REVIEW	11/26/19	CAP	B
ISSUED FOR REVIEW	10/18/19	CAP	A

AT&T SITE NAME:

**SCHREIVER AFB**

AT&T SITE NUMBER:

**COL02065**

AT&T FA NUMBER:

**10099187**

SITE ADDRESS:

**15642 HIGHWAY 94  
COLORADO SPRINGS, CO 80930**

SHEET DESCRIPTION:

**WEST  
ELEVATION**

SHEET NUMBER:

**C-5**

**EXISTING WEST ELEVATION**

SCALE: AS NOTED 1

**PROPOSED WEST ELEVATION**

SCALE: AS NOTED 2