


CRAWFORD APARTMENTS

1170 CRAWFORD AVE,
COLORADO SPRINGS, COLORADO 80911

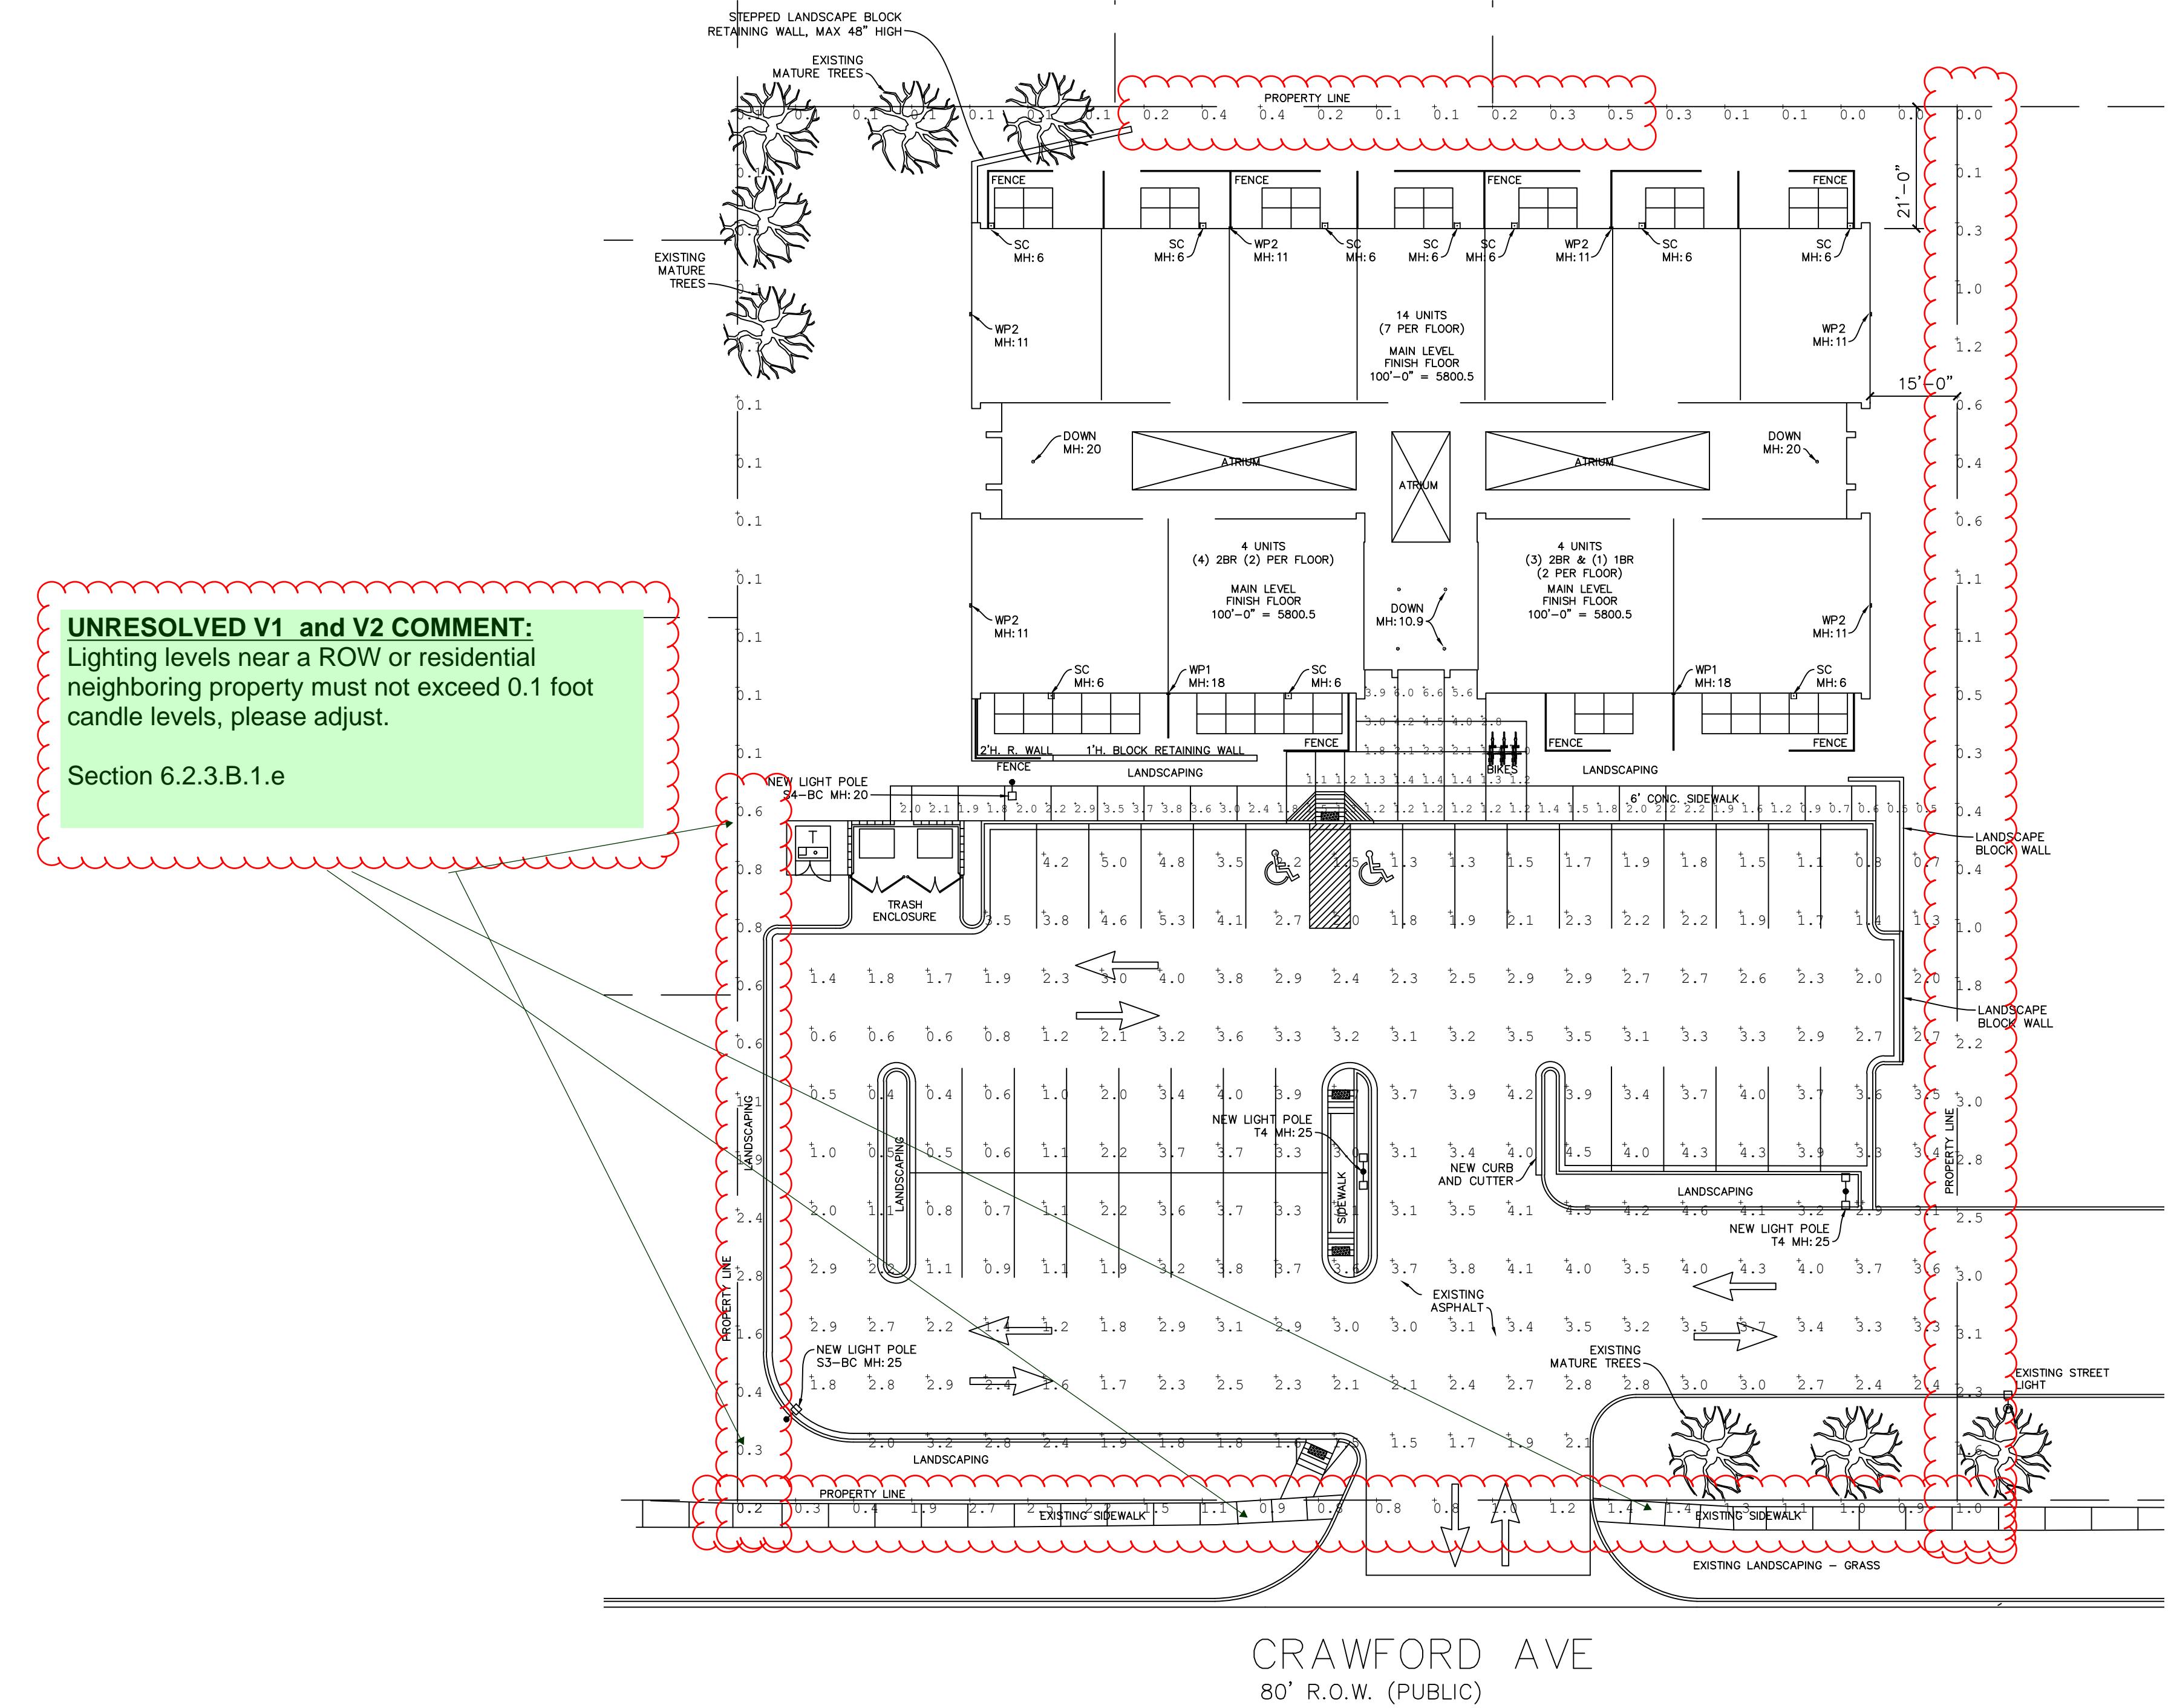

CRAWFORD AVE
80' R.O.W. (PUBLIC)

Luminaire Schedule					
Qty	Label	Arrangement	LLF	Description	Tag
10	DOWN	SINGLE	0.855	LBRST-6RD-M-LSSLCWCS9-WH	PRESCOLITE
10	SC	SINGLE	0.599	CTO-L10.8-1LT350-VOLT-DL-30K-S	TERON
2	WP1	SINGLE	0.855	SG1-40-3K7-FT	CURRENT EXO
6	WP2	SINGLE	0.855	SG1-20-3K7-FT	CURRENT EXO
1	S3-BC	SINGLE	0.855	ASL2-320L-145-3K7-3-BC	CURRENT EXO
1	S4-BC	SINGLE	0.855	ASL2-320L-145-3K7-4-BC	CURRENT EXO
2	T4	BACK-BACK	0.855	ASL2-320L-145-3K7-4W-U	CURRENT EXO

Calculation Summary						
Label	CalcType	Units	Avg	Max	Min	Avg/Min
FRONT WALK	Illuminance	Fc	2.16	6.6	0.5	4.32
PARKING	Illuminance	Fc	2.64	5.3	0.4	6.60
PLAYGROUND	Illuminance	Fc	5.60	9.4	0.9	6.22
PROPERTY LINE	Illuminance	Fc	0.95	3.7	0.0	N.A.

1 PLAN - EXTERIOR LIGHTING
A1.00 SCALE: 1"=20'

COUNTY FILE NO. PPR 22-057

DP-5

REVIEW SET
NOT FOR
CONSTRUCTION
10-31-2023

ISSUE
DATE:
SHEET: