

architvity

Ron Conder

r.conder@architvity.com

14405 River Oaks Dr.  
Colorado Springs, CO 80921

719-661-9250, phone  
719-481-6463, fax

PROJECT: BRAYLEN PROPERTIES WAREHOUSE  
4190 HANCOCK EXPWY. COLORADO SPRINGS CO 80911

SHEET: MAIN LEVEL FLOOR PLAN

date: 11/13/23

REV:

A-2

1  
A-5

2  
A-5


2  
A-4

1  
A-4

PROGRESS SET



NORTH

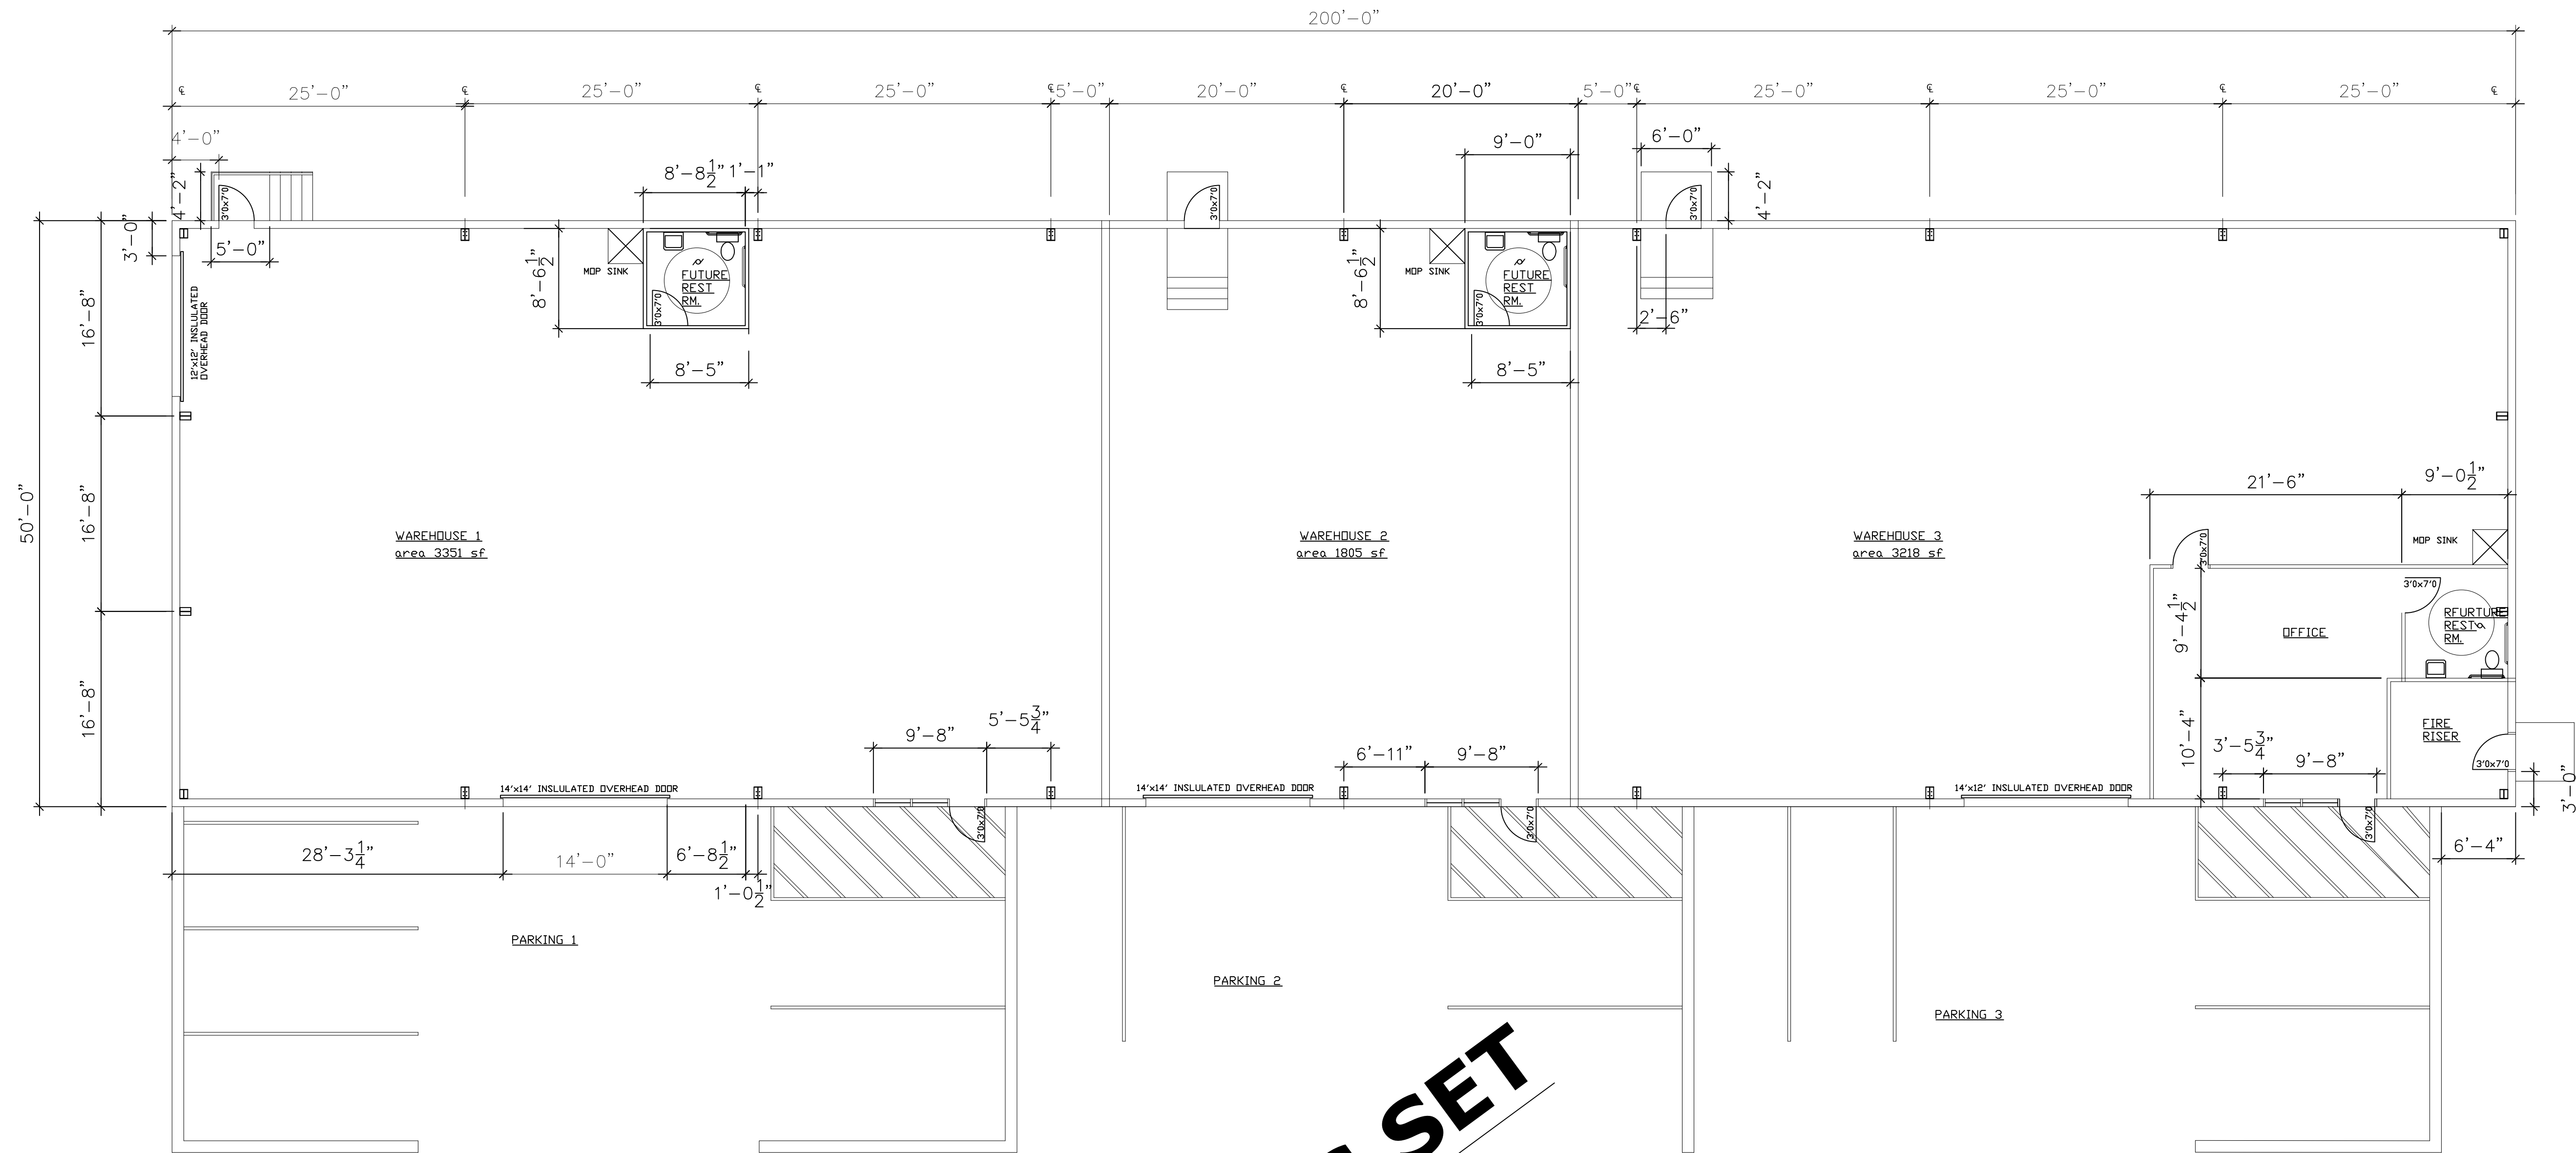

1 MAIN FLOOR PLAN  
SCALE: 1/4"=1'-0"