



2021/06/28 9:02 AM By: Shelby Gartin J:\JDS-Hydro\Project_Files\311_R01_Property_Group\311_02_Saddlehorn_Ranch_Subdivision\Drawings\Working\31102_3_Architectural.dwg

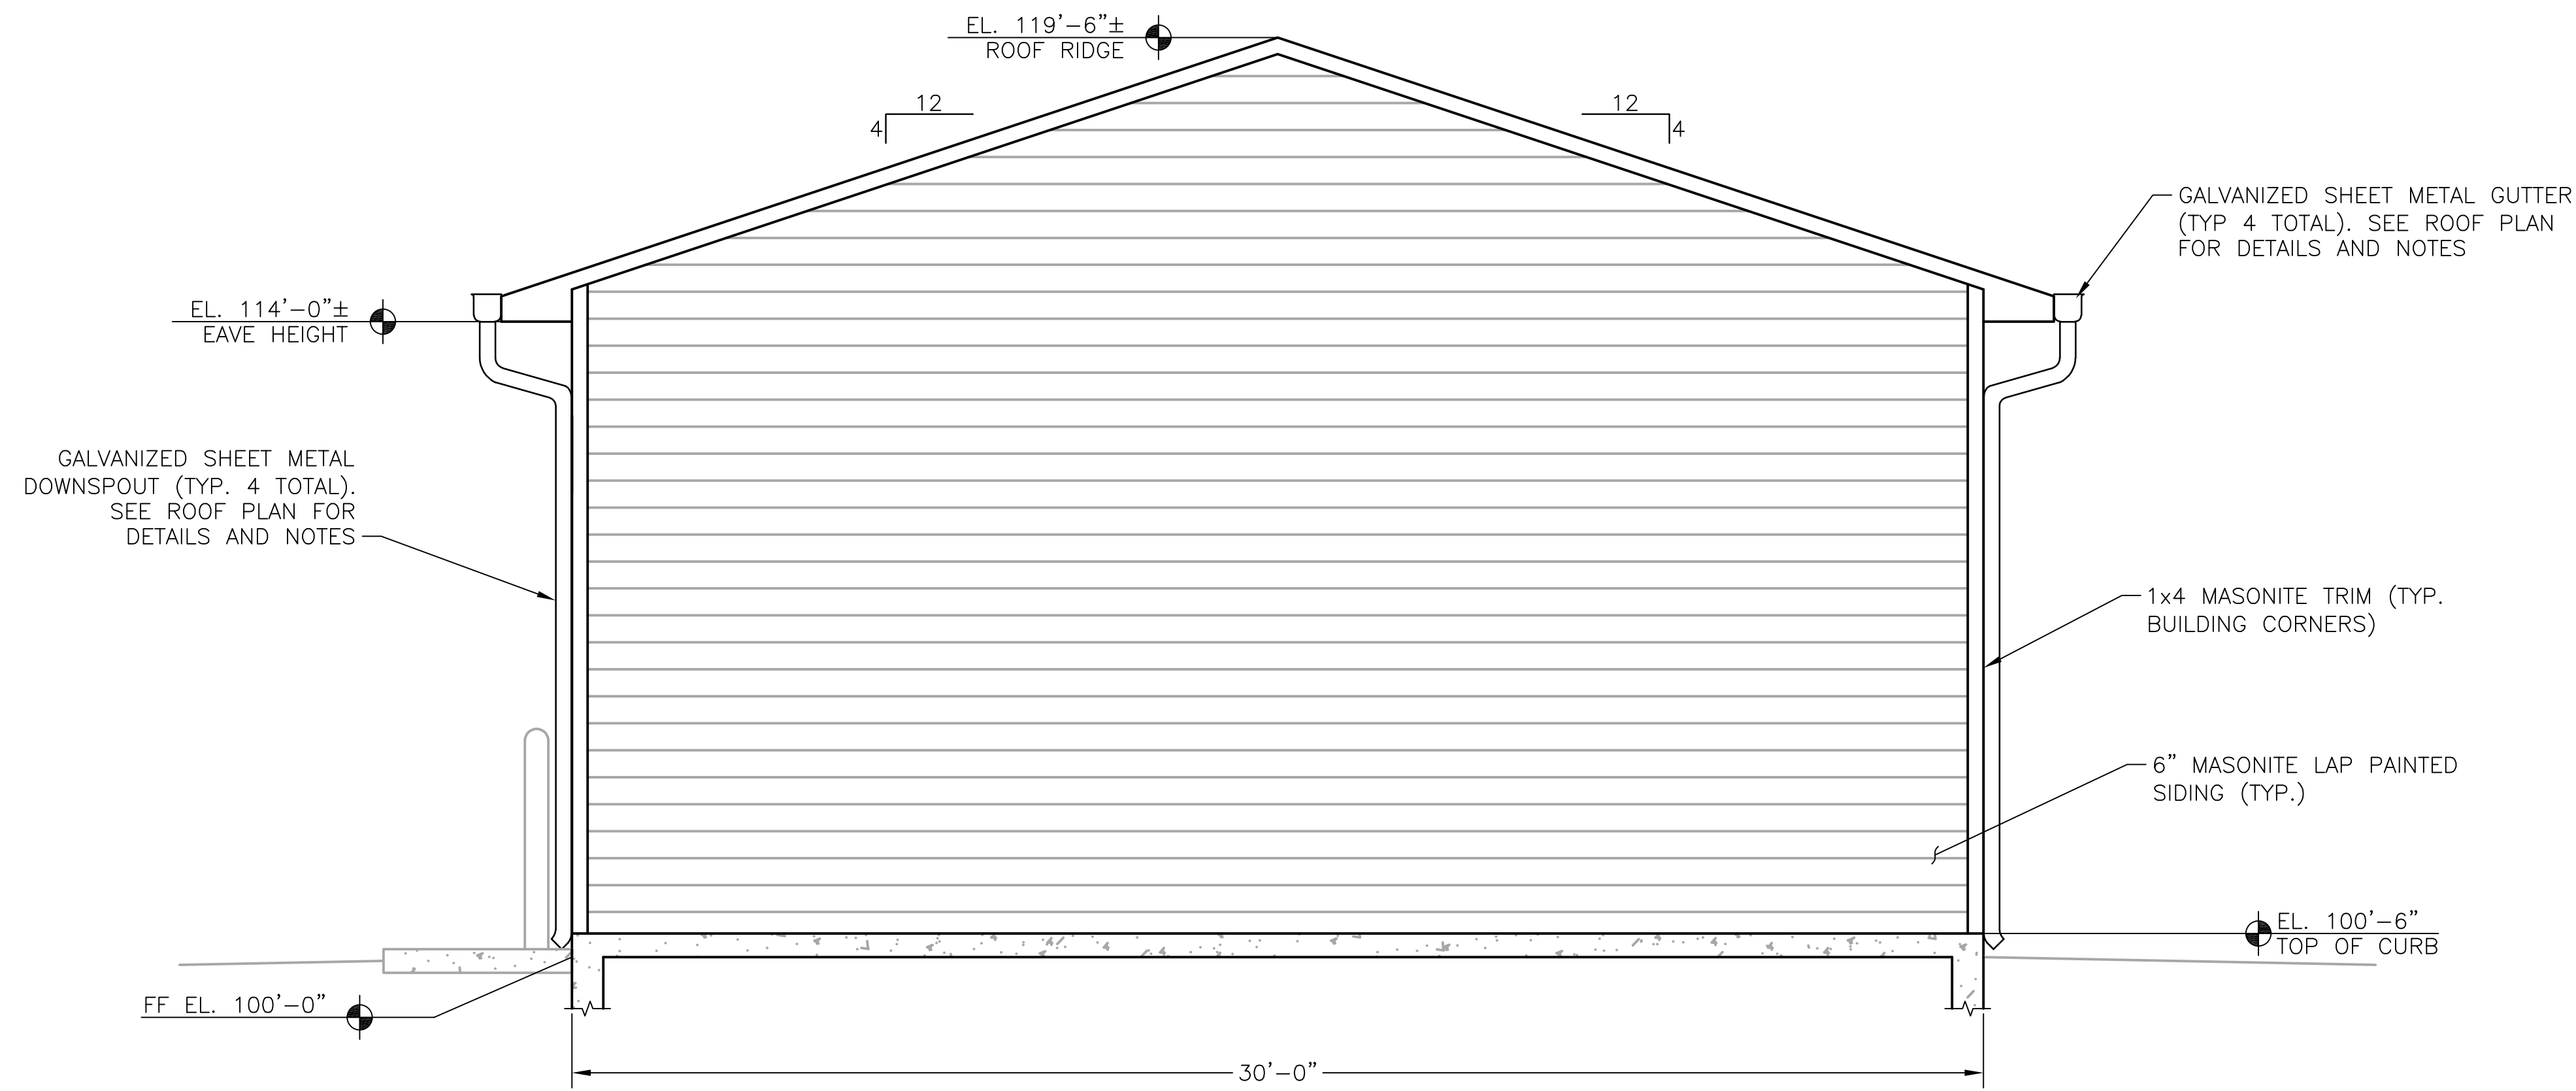

NORTH ELEVATION
 11x17 SCALE: 3/16"=1'-0"
 24x36 SCALE: 3/8"=1'-0"

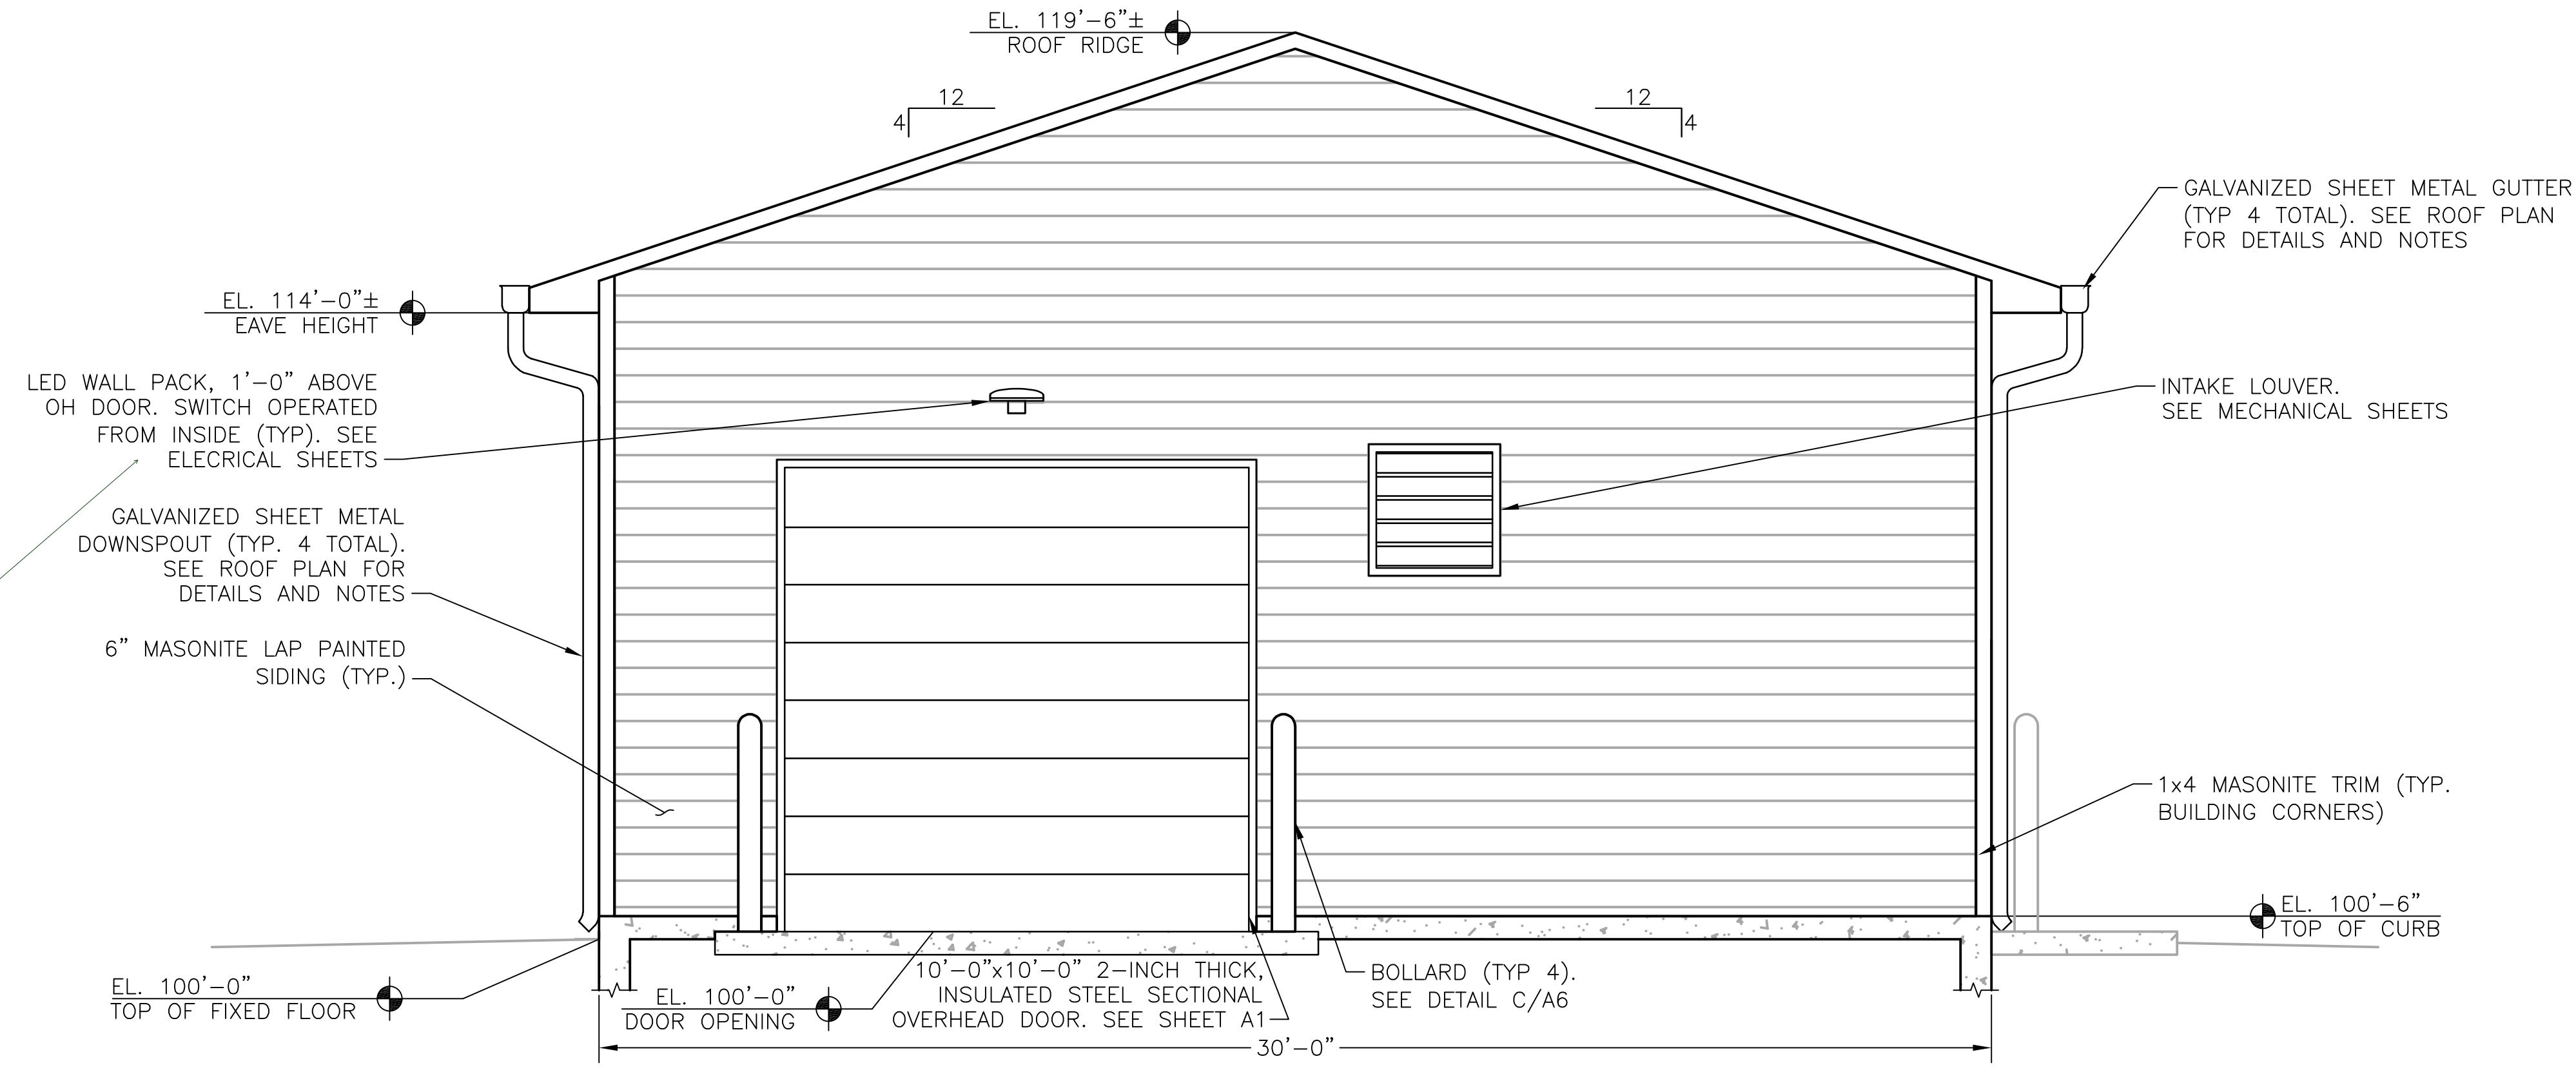

SOUTH ELEVATION
 11x17 SCALE: 3/16"=1'-0"
 24x36 SCALE: 3/8"=1'-0"

- NOTES:**
- OWNER TO SELECT PAINT COLOR FOR ALL PAINTED SURFACES, INCLUDING DOORS, TRIM, INTERIOR AND EXTERIOR MATERIALS. SEE SPECIFICATIONS FOR FINISHES.
 - OWNER TO SELECT PAINT COLORS OF GUTTER DOWNSPOUT PAINT AND THE COLOR OF ASPHALT SHINGLES. SEE SPECS FOR FINISH. VERIFY COLOR WITH OWNER PRIOR TO FABRICATION. SUBMIT SHOP DRAWINGS FOR GUTTERS AND DOWNSPOUTS FOR APPROVAL PRIOR TO FABRICATION.
 -

JDS-HYDRO CONSULTANTS, INC.
 5540 TECH CENTER DR., SUITE 100
 COLORADO SPRINGS, COLORADO 80919
 (719) 227-0072

UNLESS THE CONTRACTOR SHALL VERIFY ALL DIMENSIONS, ANY ERRORS OR OMISSIONS SHALL BE REPORTED TO JDS-HYDRO CONSULTANTS, INC. JDS-HYDRO ASSUMES NO LIABILITY FOR UNAUTHORIZED CHANGES AND/OR REVISIONS MADE TO PLANS.

SADDLEHORN RANCH
 OVERALL WATER SYSTEM
 NORTH/SOUTH BUILDING ELEVATIONS

NO.	DESCRIPTION	BY	APP.	DATE
1				
2				
3				
4				
5				
6				
7				

100% COMPLETE




Project No.: 311.02
 Date: 06/18/21
 Design: RMM
 Drawn: SKG/ACH
 Check: RMM

A3
 SHEET 3 OF 9

PCD File No. PPR-21-020

2021/06/28 9:02 AM By: Shelby Gartin J:\JDS-Hydro\Project_Files\311_R01_Property_Group\311_02_Saddlehorn_Ranch_Subdivision\Drawings\Working\31102_3_Architectural.dwg

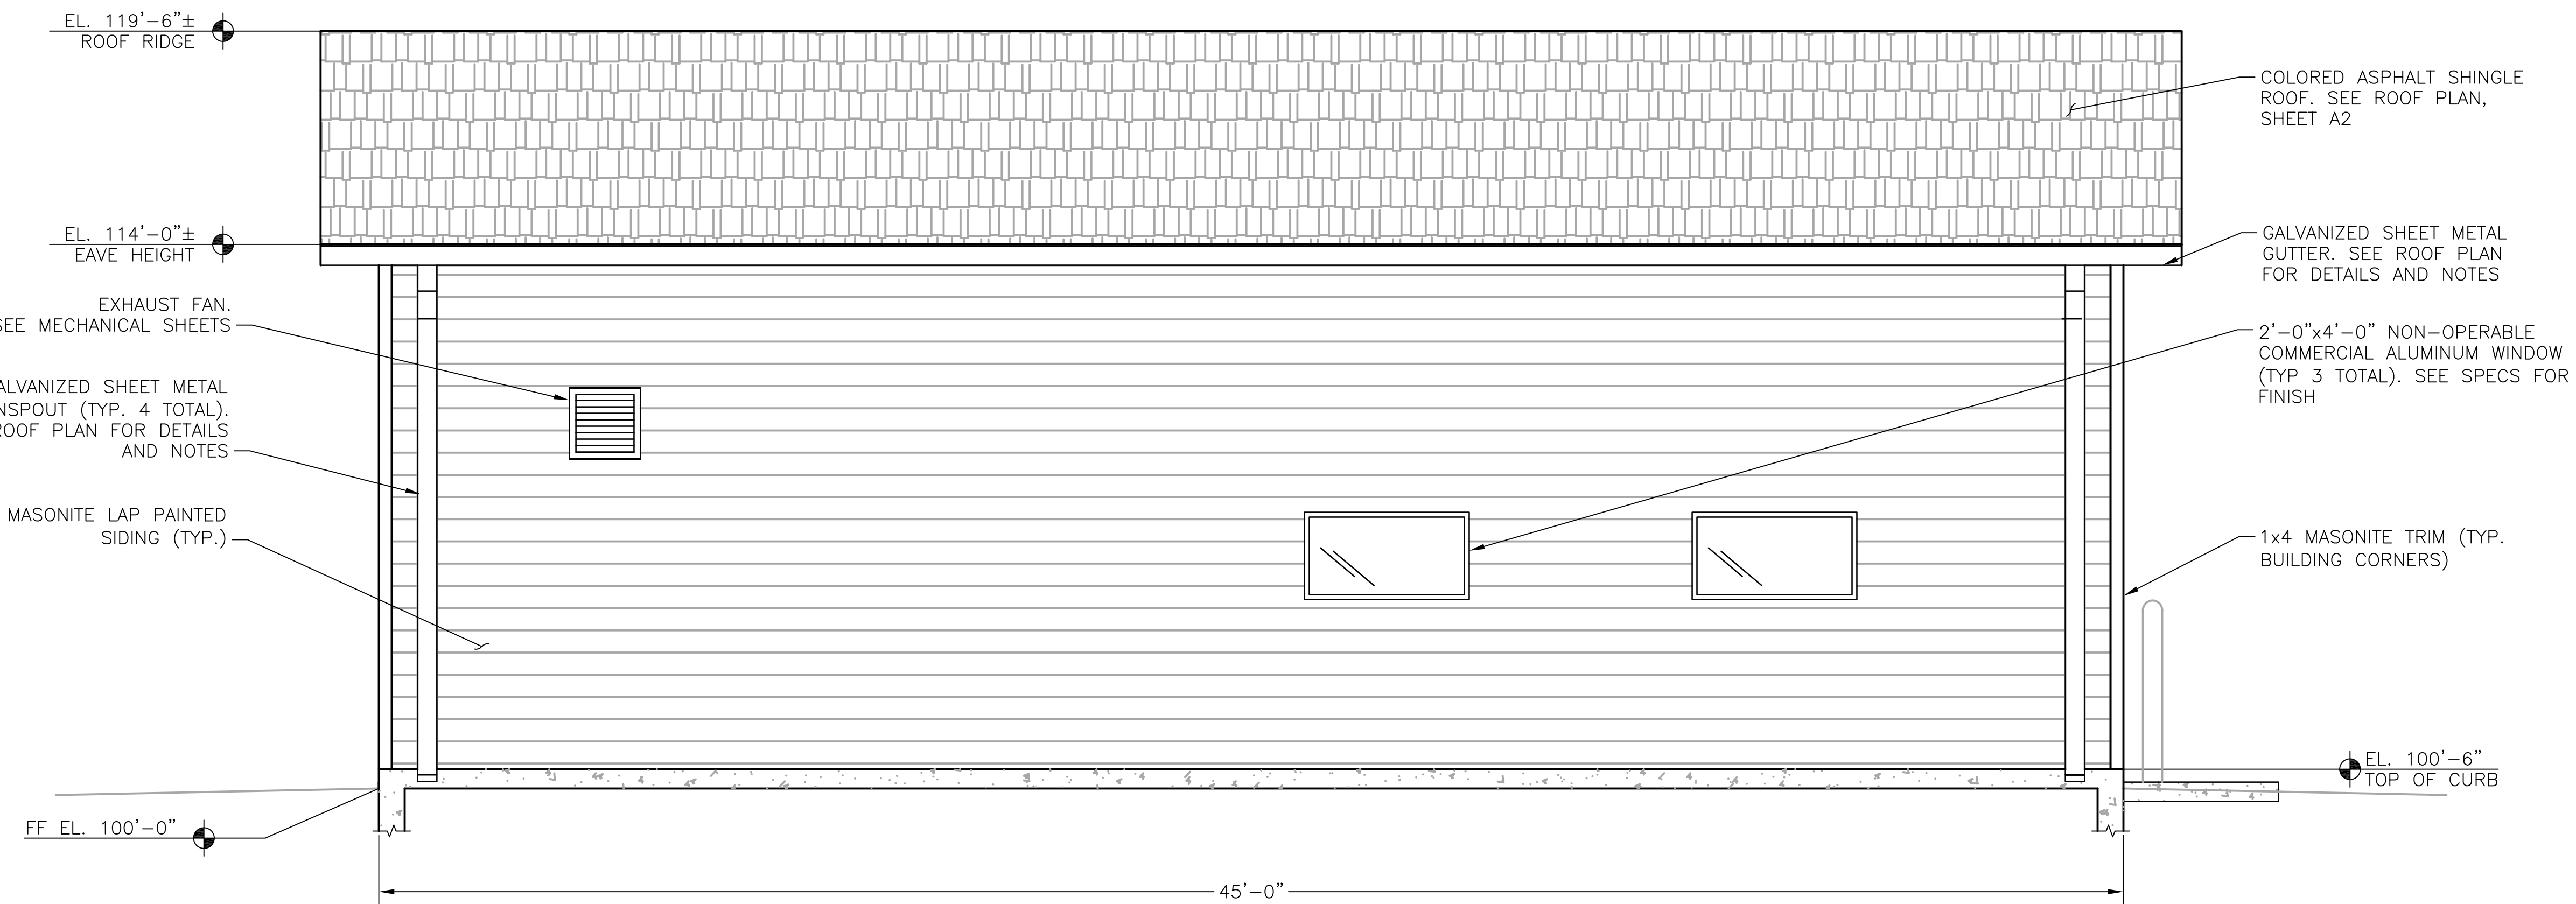

WEST ELEVATION
 11x17 SCALE: 3/16"=1'-0"
 24x36 SCALE: 3/8"=1'-0"


COLORED ASPHALT SHINGLE ROOF. SEE ROOF PLAN, SHEET A2

GALVANIZED SHEET METAL GUTTER. SEE ROOF PLAN FOR DETAILS AND NOTES

2'-0"x4'-0" NON-OPERABLE COMMERCIAL ALUMINUM WINDOW (TYP. 3 TOTAL). SEE SPECS FOR FINISH

1x4 MASONITE TRIM (TYP. BUILDING CORNERS)

EL. 100'-6" TOP OF CURB

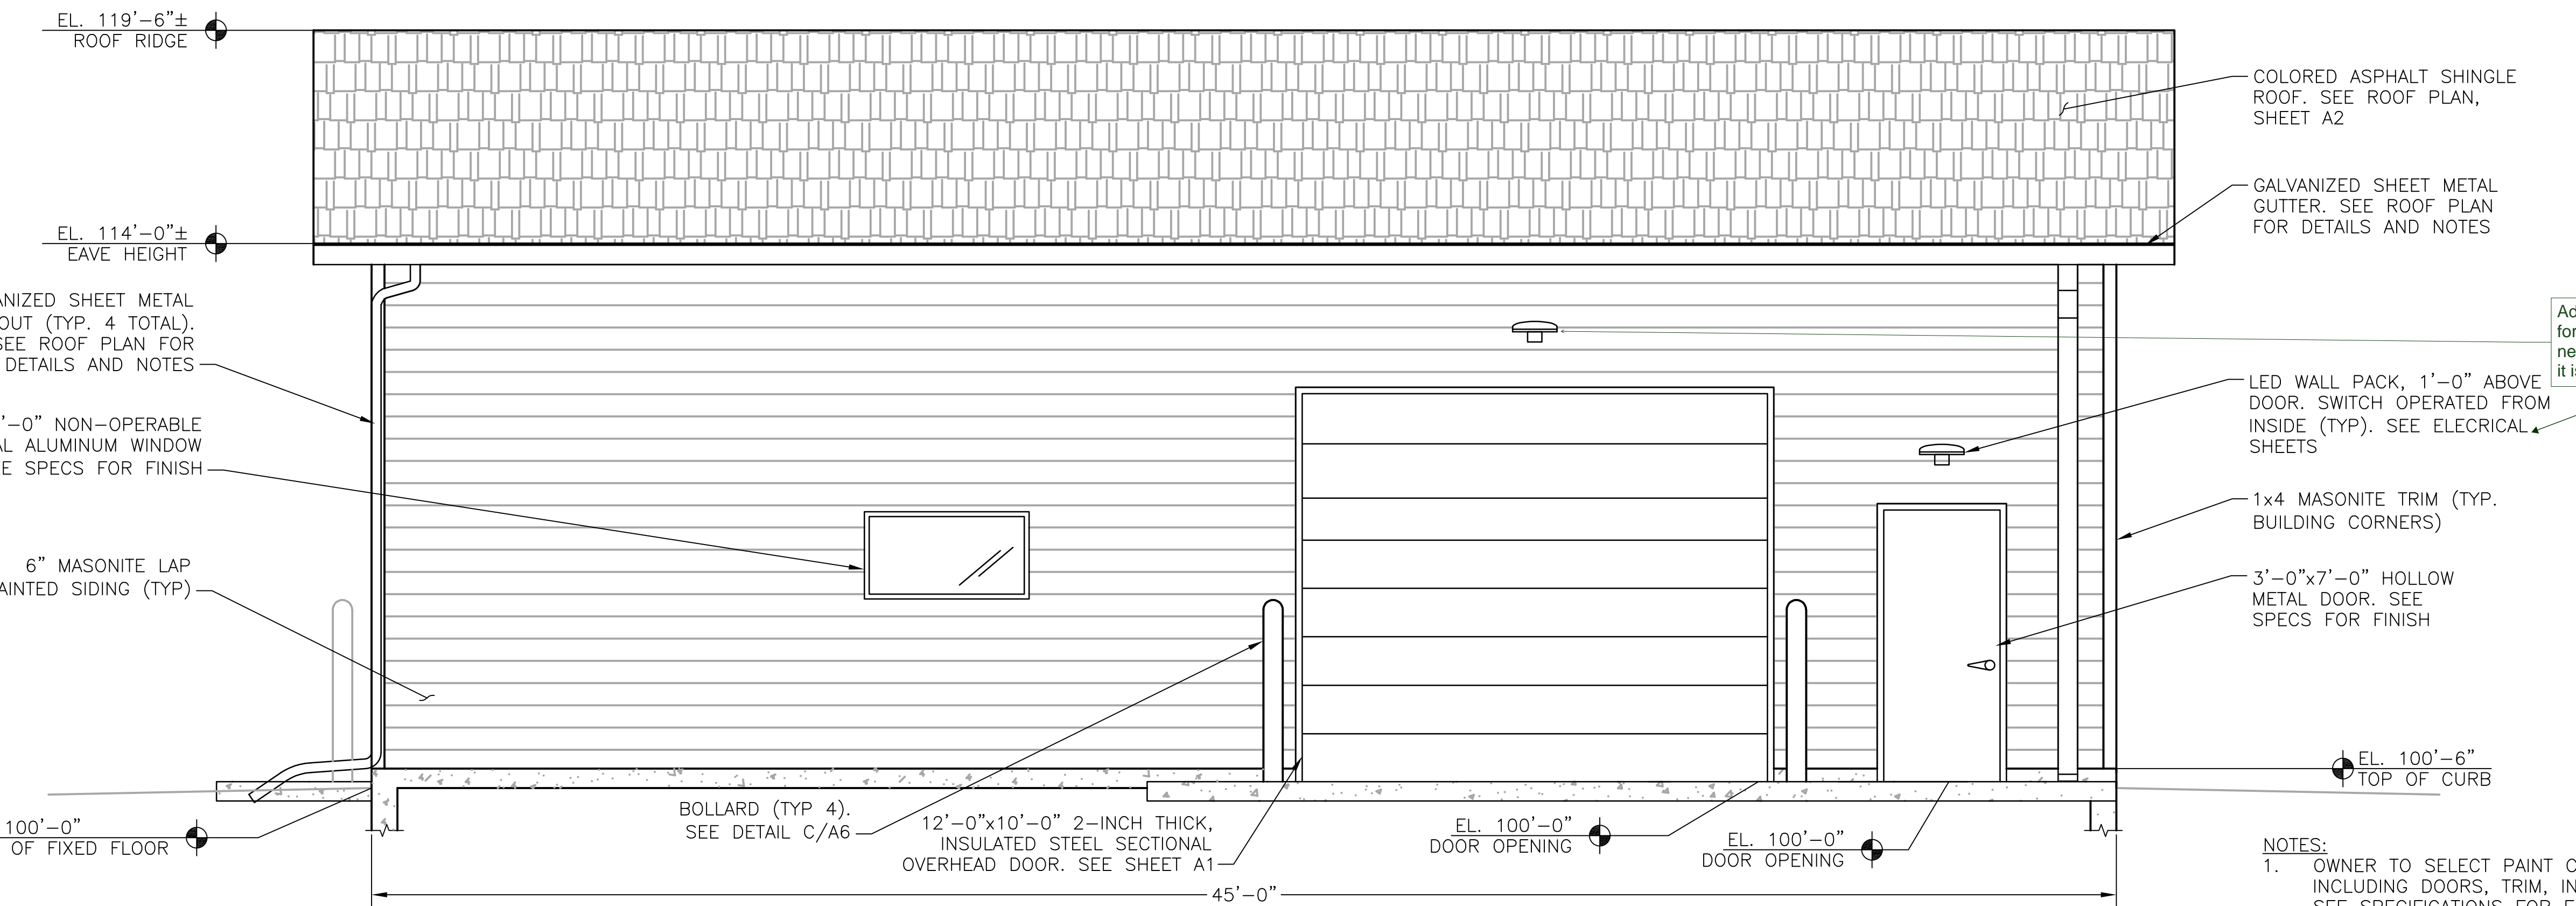

EAST ELEVATION
 11x17 SCALE: 3/16"=1'-0"
 24x36 SCALE: 3/8"=1'-0"

COLORED ASPHALT SHINGLE ROOF. SEE ROOF PLAN, SHEET A2

GALVANIZED SHEET METAL GUTTER. SEE ROOF PLAN FOR DETAILS AND NOTES

LED WALL PACK, 1'-0" ABOVE DOOR. SWITCH OPERATED FROM INSIDE (TYP.). SEE ELECTRICAL SHEETS

1x4 MASONITE TRIM (TYP. BUILDING CORNERS)

3'-0"x7'-0" HOLLOW METAL DOOR. SEE SPECS FOR FINISH

EL. 100'-6" TOP OF CURB

NOTES:

- OWNER TO SELECT PAINT COLOR FOR ALL PAINTED SURFACES, INCLUDING DOORS, TRIM, INTERIOR AND EXTERIOR MATERIALS. SEE SPECIFICATIONS FOR FINISHES.
- OWNER TO SELECT PAINT COLORS OF GUTTER DOWNSPOUT PAINT AND THE COLOR OF ASPHALT SHINGLES. SEE SPECS FOR FINISH. VERIFY COLOR WITH OWNER PRIOR TO FABRICATION.
- SUBMIT SHOP DRAWINGS FOR GUTTERS AND DOWNSPOUTS FOR APPROVAL PRIOR TO FABRICATION.

JDS-HYDRO CONSULTANTS, INC.
 5540 TECH CENTER DR., SUITE 100
 COLORADO SPRINGS, COLORADO 80919
 (719) 227-0072

UNLESS THE CONTRACTOR SHALL VERIFY ALL DIMENSIONS, ANY ERRORS OR OMISSIONS SHALL BE REPORTED TO JDS-HYDRO CONSULTANTS, INC. JDS-HYDRO ASSUMES NO LIABILITY FOR UNAUTHORIZED CHANGES AND/OR REVISIONS MADE TO PLANS.

SADDLEHORN RANCH
 OVERALL WATER SYSTEM
 EAST/WEST BUILDING ELEVATIONS

NO.	DESCRIPTION	BY	APP.	DATE
1				
2				
3				
4				
5				
6				
7				

100% COMPLETE



Project No.: 311.02
 Date: 06/18/21
 Design: RMM
 Drawn: SKG/ACH
 Check: RMM

A4
 SHEET 4 OF 9

PCD File No. PPR-21-020