



1
A-101
1/4" = 1'-0"
0' 2' 4' 8' 16'

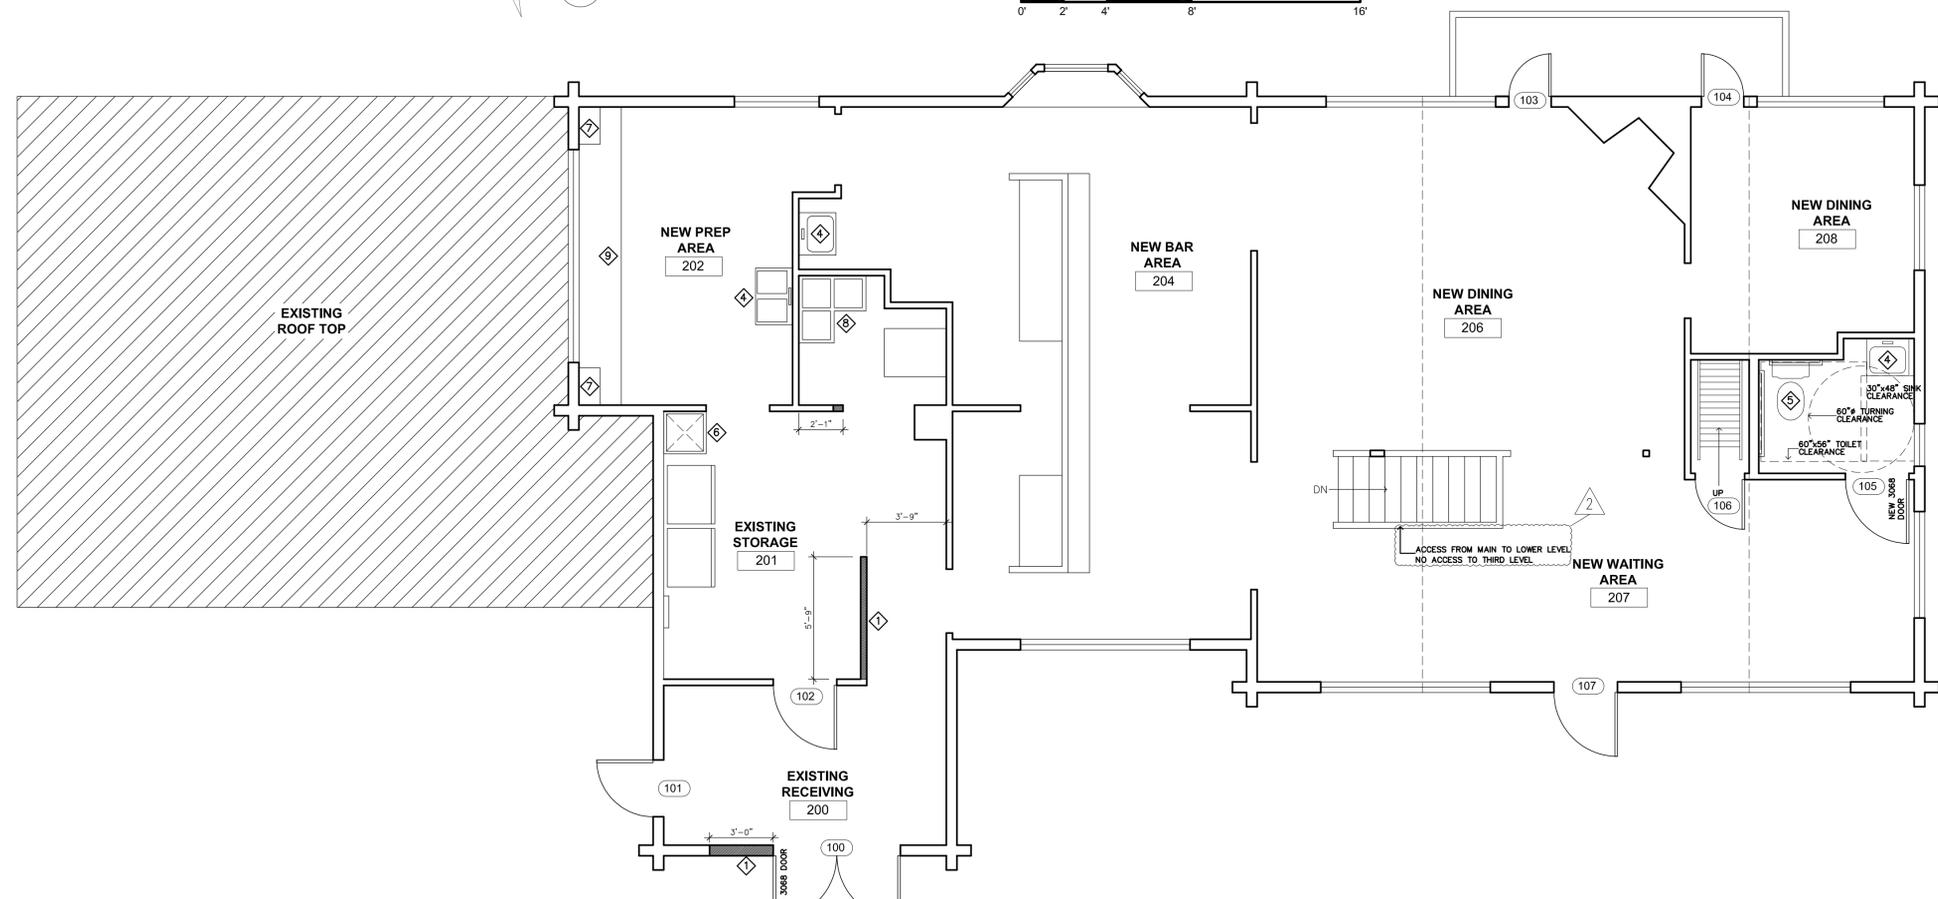

2
A-101
1/4" = 1'-0"
0' 2' 4' 8' 16'

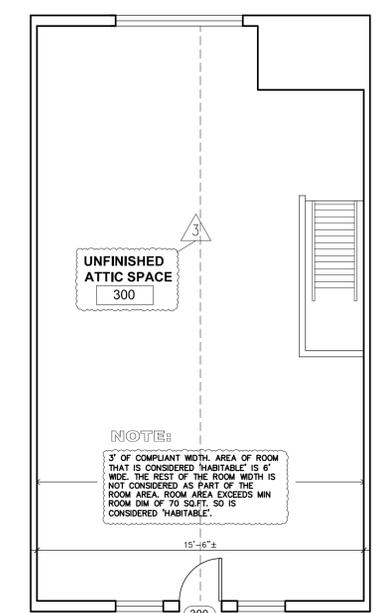

3
A-101
1/4" = 1'-0"

- GENERAL NOTES:**
1. ALL CONTRACTORS, SUB-CONTRACTORS, AND SUPPLIERS SHALL VISIT THE JOB SITE AND VERIFY EXISTING CONDITIONS.
 2. ANY CONFLICT BETWEEN CONSTRUCTION DOCUMENTS AND ACTUAL CONDITIONS SHALL BE BROUGHT TO THE ATTENTION OF THE ARCHITECT PRIOR TO PROCEEDING.
 3. COMMENCING OR CONTINUING WORK SHALL BE CONSTRUED AS ACCEPTANCE OF EXISTING CONDITIONS AS APPROPRIATE FOR WORK.
 4. ALL MATERIALS, FINISHES, TEXTURES, COLORS, ETC. OF NEW WORK SHALL MATCH EXISTING WHERE APPLICABLE.
 5. ALL NEW WORK ABUTTING EXISTING SHALL BE NEATLY PATCHED.

- LEGEND:**
- EXISTING CONSTRUCTION:
- EXISTING CONSTR. TO BE REMOVED:
- NEW CONSTRUCTION:
- NEW 2x4 STUDS @ 16" O.C. w/ 1/2" GYP. BD. BOTH SIDES

- GENERAL NOTES:**
- ◆ NEW WALL CONSTRUCTION. CONSTRUCTION TO MATCH ADJACENT
 - ◆ INSTALL INSULATION BOARD & DENS DECK ON ALL FLOORS
 - ◆ CLOSET SHELF AND RODS
 - ◆ SINK
 - ◆ TOILET/URINAL
 - ◆ MOP SINK
 - ◆ SHELVES
 - ◆ THREE SINK COMPARTMENT
 - ◆ WORK COUNTER

T-BONE
CONSTRUCTION, INC.
GENERAL CONTRACTOR

Design Development Consultants @

1310 FORD STREET
COLORADO SPRINGS, CO 80915
(719) 570-1456

(C) ALL RIGHTS RESERVED

Revisions		DATE
#	DESCRIPTION	DATE
1	RE-SUBMITTAL	3/15/2024
2	RE-SUBMITTAL	5/22/2024
3	RE-SUBMITTAL	5/29/2024

FOLEY'S PUBLIC HOUSE

8455 W. HIGHWAY 24
CASCADE, CO 80809

D2-3067

DP

DATE 08-25-2023

CHECKED -

DRAWN BY -

REVISED FLOOR PLAN

A-101