

MAIN LEVEL PLAN  
SCALE: 1/4"=1'-0"

REV	DATE	BY

**Crossroads Chapel**  
5020 Silver Drive, Colorado Springs, CO 80921  
Phone: 719.249.4888


**Eastgate Building**  
1749 E Highway 24, Colorado Springs, CO  
Sulias 100, 105, 110, 115, 120, 125  
TR A Highway 24 Eastgate Business Park  
EX Proposed Unit D in Building 1, EX Building 4

**RJM Designs**  
Robert J. Maixner  
ARCHITECT/PLANNER  
call: (719) 660-6183  
rjma@crossroadscc.com

SQUARE FOOTAGE	
Main Floor Plan	1375 SF
Lower Floor Plan	4335 SF
Garage	340 SF
Deck	1370 SF

DRAWN	RJM
CHECKED	RJM
DATE	02 / 08 / 2021
JOB NO.	20-181
SHEET NO.	

A-1

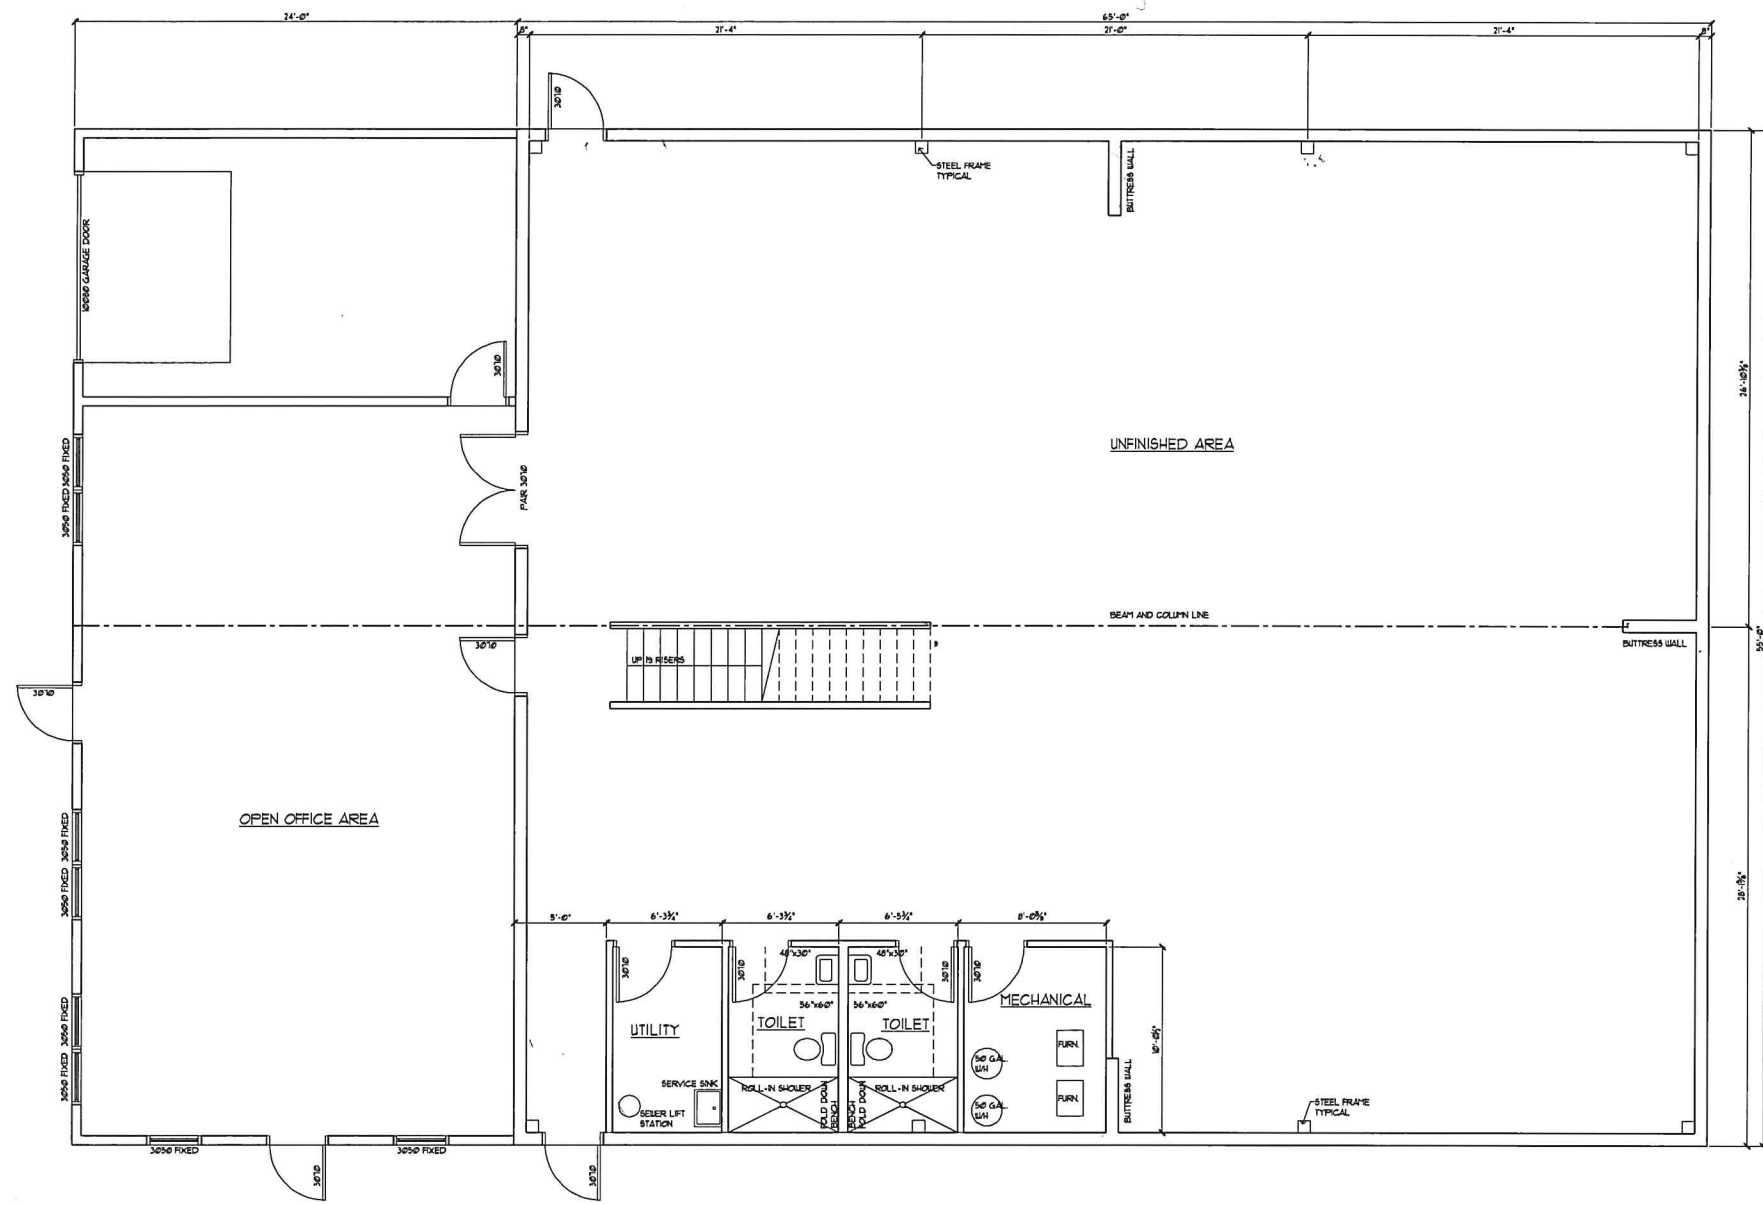

LOWER LEVEL PLAN  
SCALE: 1/4" = 1'-0"

REV	DATE	BY

**Crossroads Chapel**  
 5030 Silver Drive, Colorado Springs, CO 80921  
 Phone: 719-213-4888  
**Eastgate Building**  
 1745 E Highway 74, Colorado Springs, CO  
 Suites 100, 105, 110, 115, 120, 175  
 TR-A Highway 74 Eastgate Business Park  
 EX Proposed Unit D in Building 1, EX Building 4

**RJM Designs**  
 Robert J. Maximer  
 ARCHITECT/PLANNER  
 call: (719) 660-6183  
 maxarc@aol.com

SQUARE FOOTAGE	
Main Floor Plan	3575 SF
Lower Floor Plan	4330 SF
Garage	3400 SF
Deck	1320 SF

DESIGN	RJM
CHECKED	RJM
DATE	02 / 02 / 2021
JOB NO.	20-101
SHEET NO.	

A-2