




REVISIONS:	DATE:

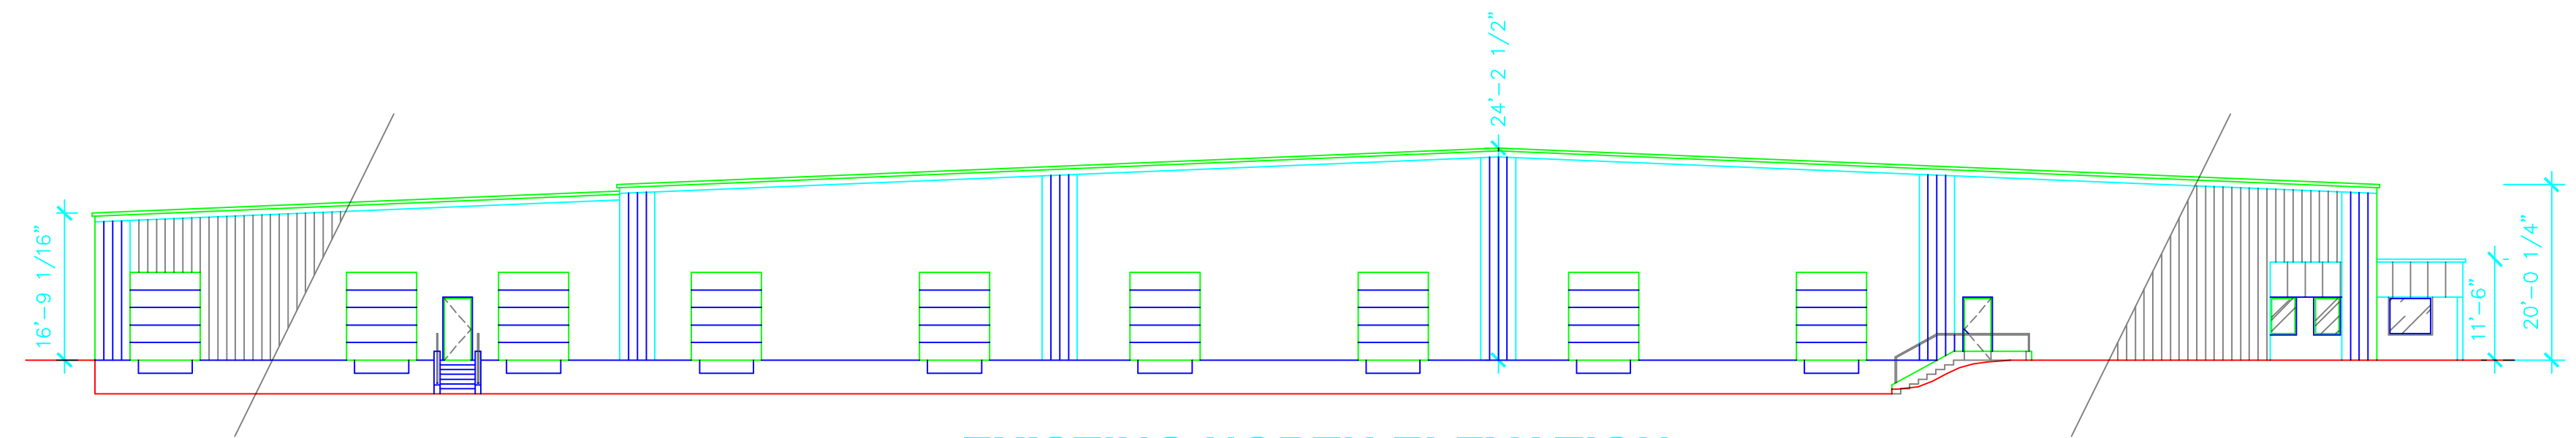


1 **EXISTING NORTH ELEVATION**
 AB-2 SCALE: 1/16" = 1'-0"

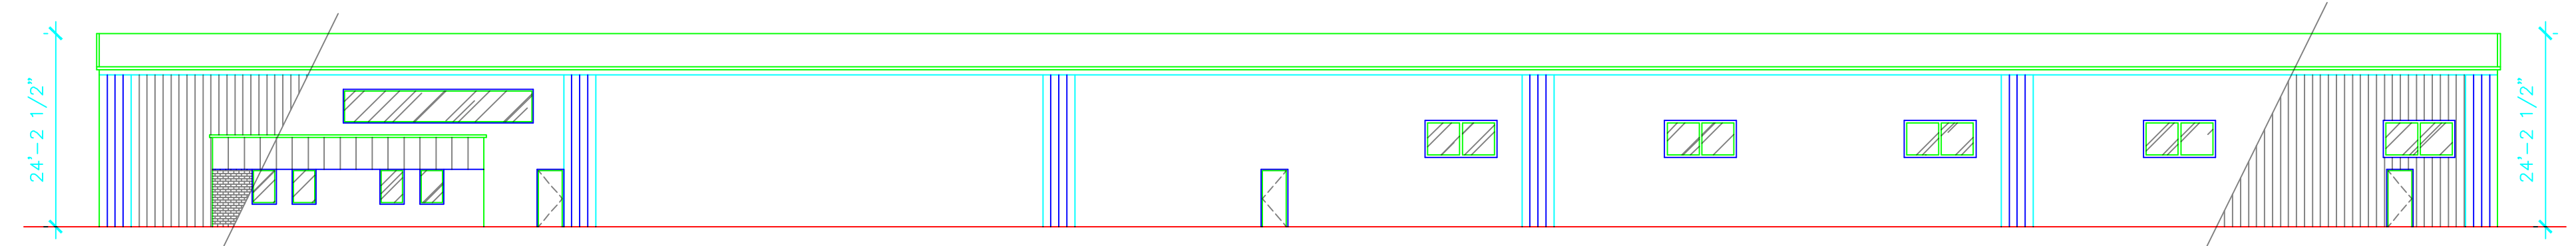

2 **EXISTING EAST ELEVATION**
 AB-2 SCALE: 1/16" = 1'-0"

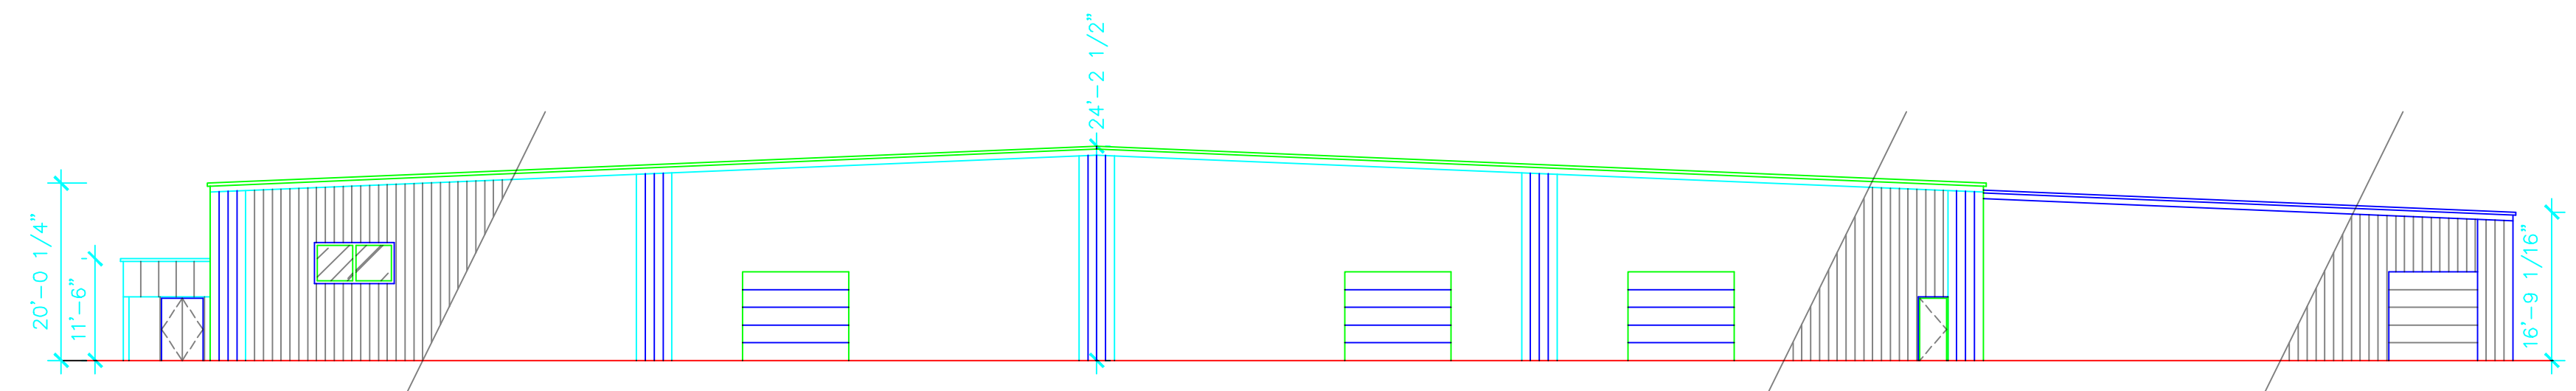


3 **EXISTING SOUTH ELEVATION**
 AB-2 SCALE: 1/16" = 1'-0"

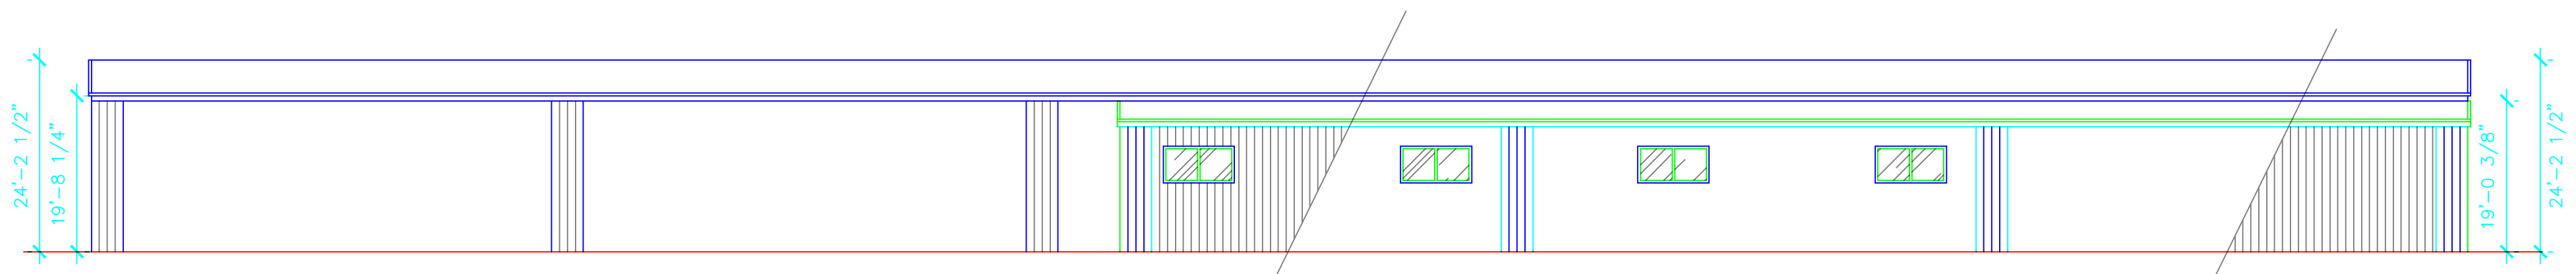

4 **EXISTING WEST ELEVATION**
 AB-2 SCALE: 1/16" = 1'-0"

INTERIOR REMODEL
HEMP EXTRACTS OF COLORADO
 6275 LAKE SHORE COURT
 COLORADO SPRINGS, COLORADO

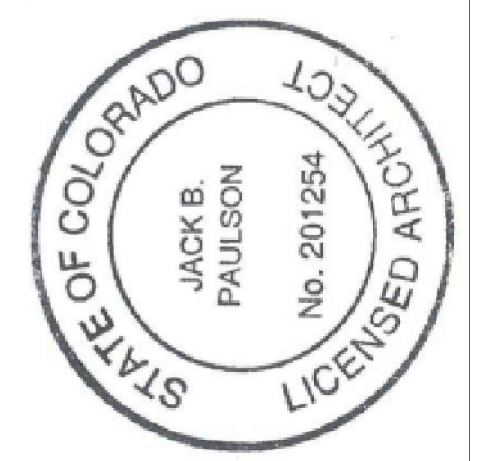

PAULSON
 architects, PC
 4445 NORTH PARK DRIVE, SUITE 200
 COLORADO SPRINGS, COLORADO 80907
 (719) 641-9210 CELL
 jack@paulsonarchitects.com

DRAWN BY: JBP
 CHECKED BY: JBP
 DATE: 09/18/2019
 SCALE: AS NOTED
 JOB NUMBER:
 6275 LAKE SHORE
 SHEET NUMBER
AB-2
 OF -