

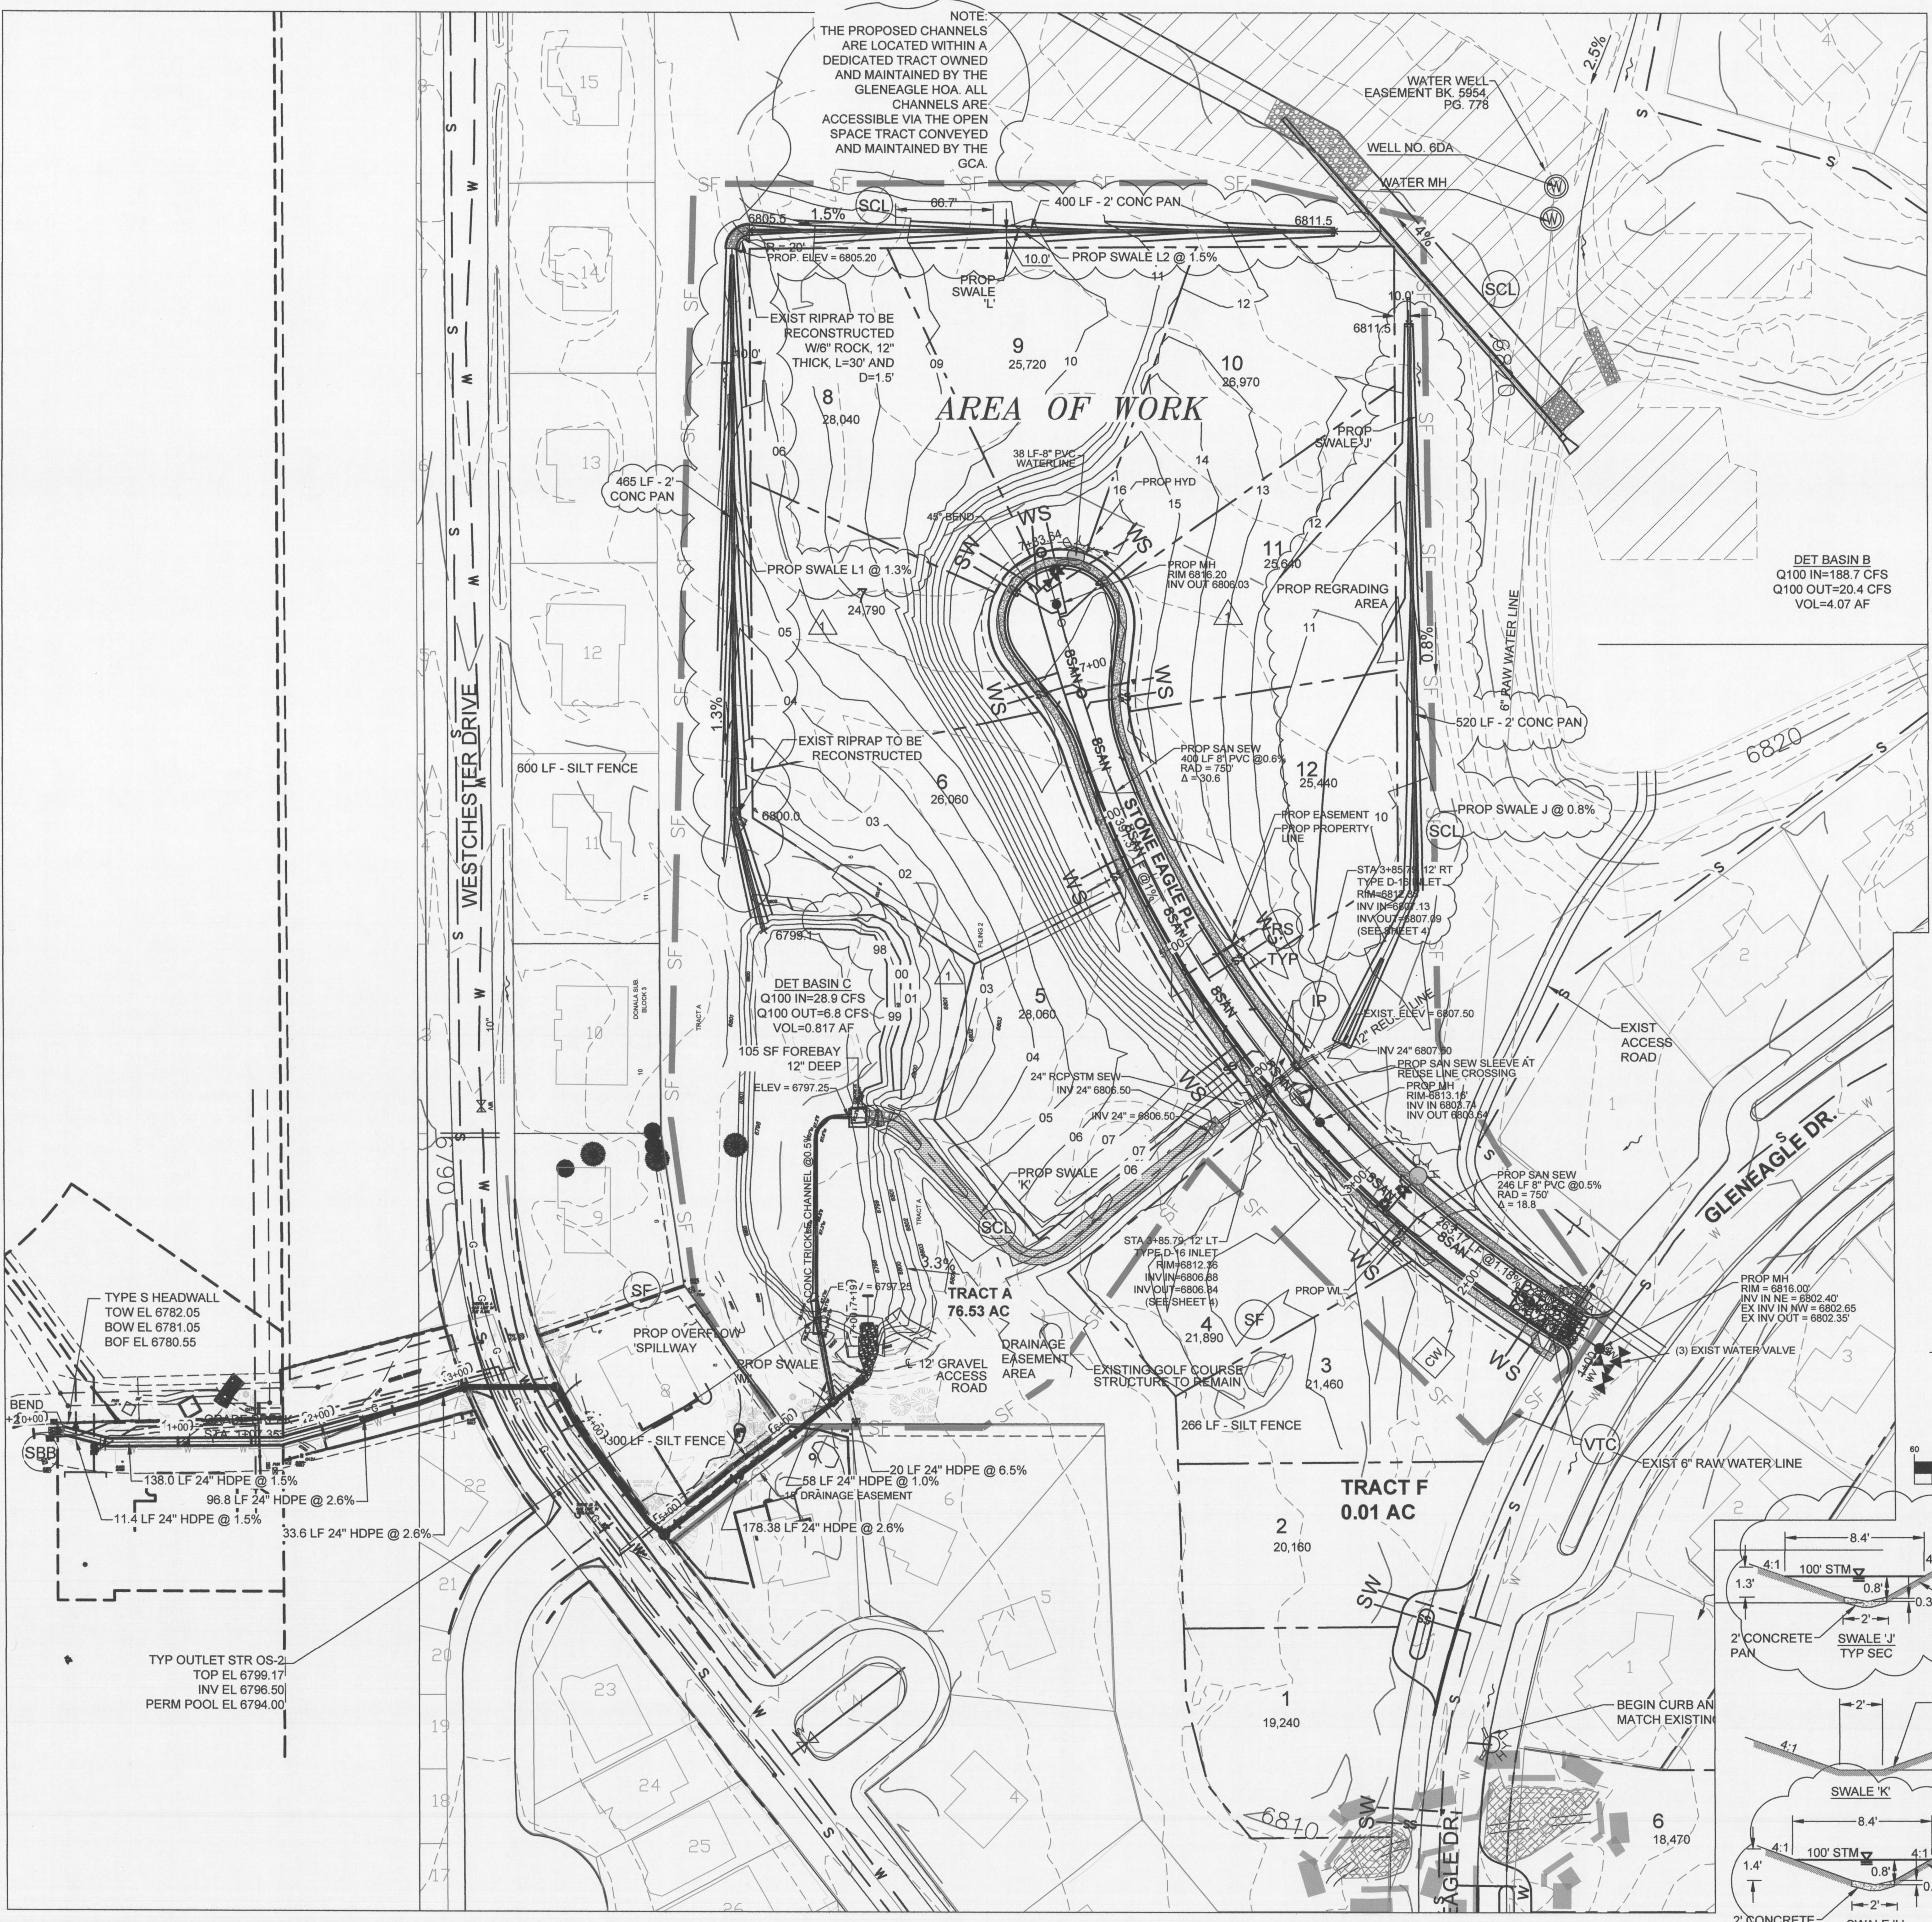
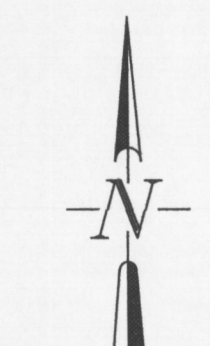
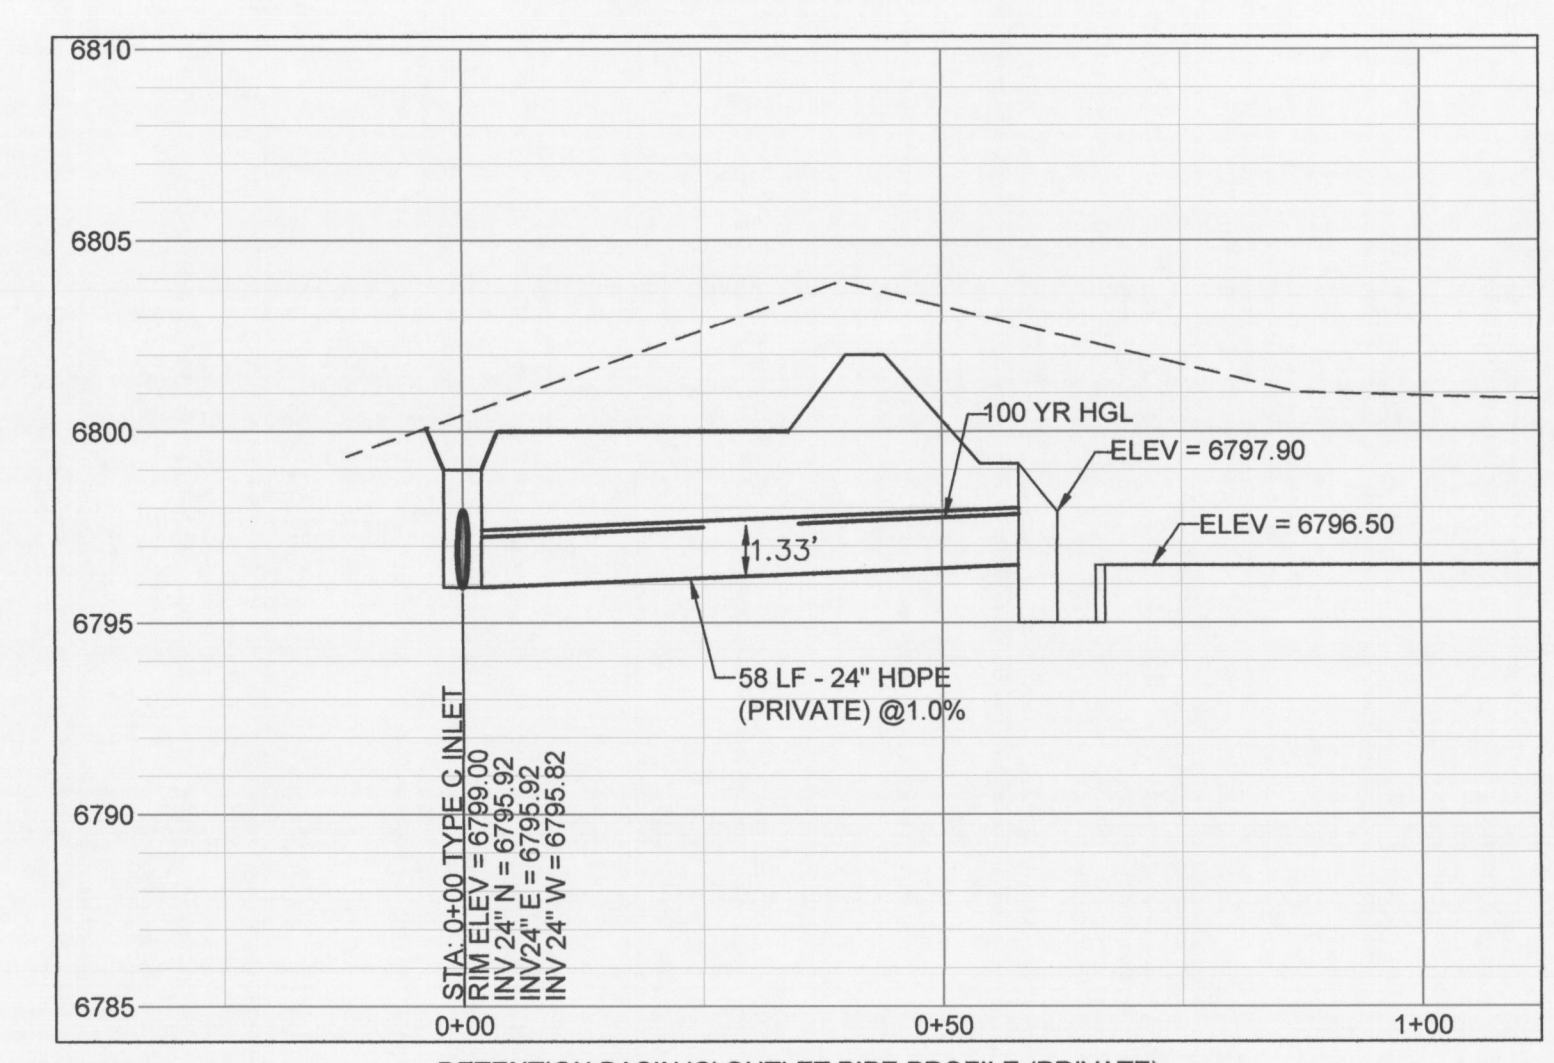





NAME: M:\LAND PROJECTS\2018\03524\GLENEAGLE\_FIL\_2\CADD\SHEETS\03524\_DITCH-GRAD.DWG  
 PLOT DATE: September 21, 2020 12:42 PM BY: MICHAEL (MIKE) BARTUSEK

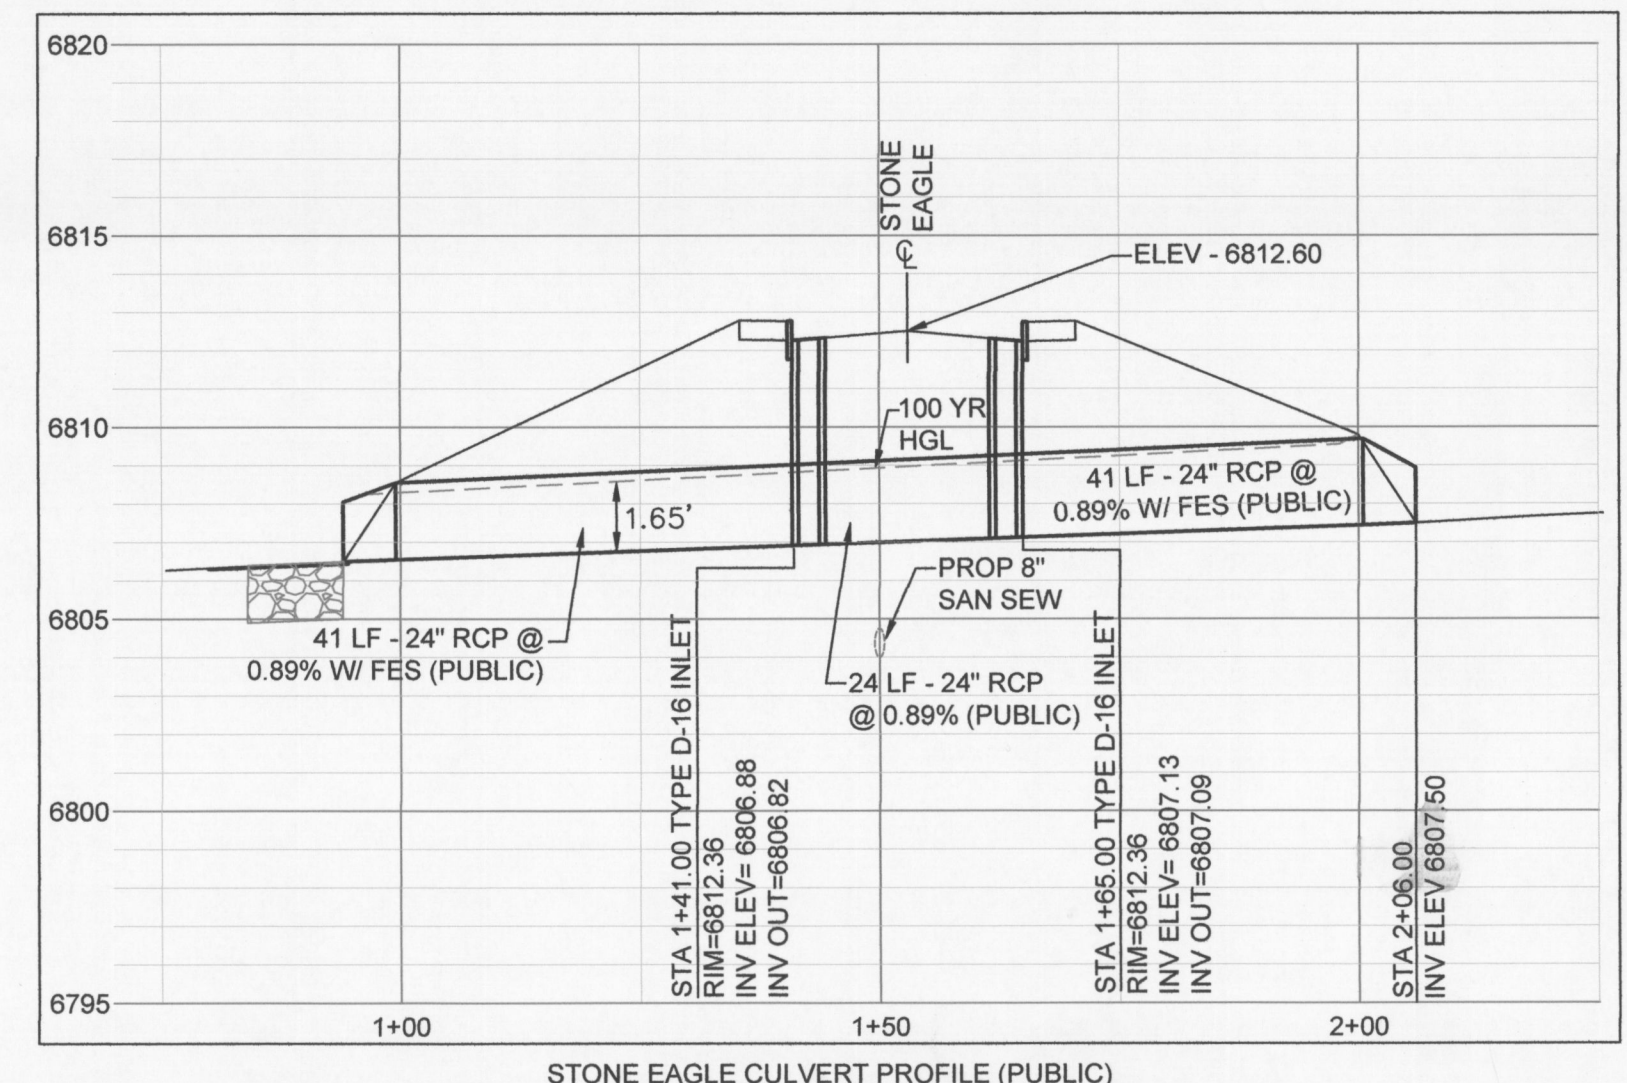

KEY MAP N.T.S.

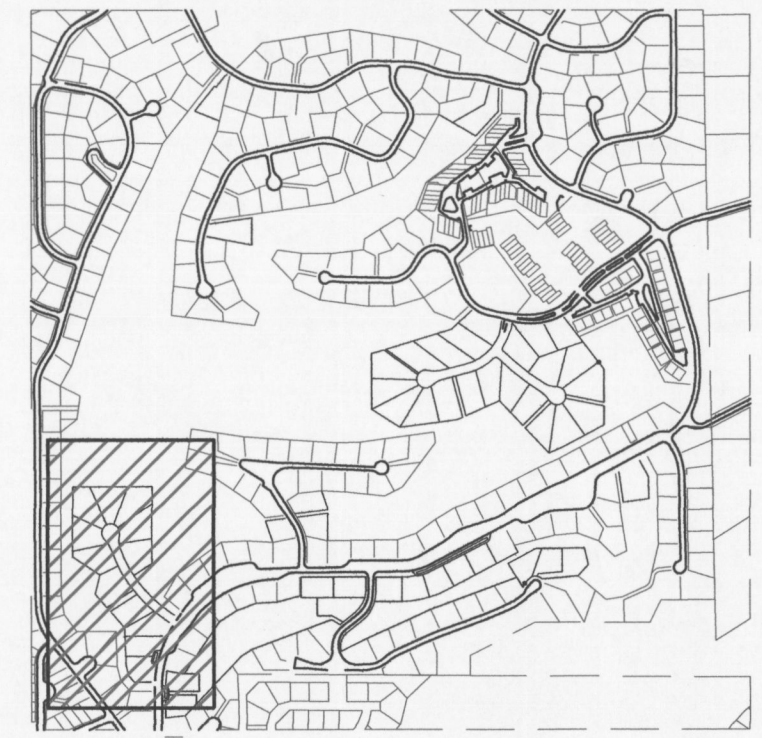

GRAPHIC SCALE

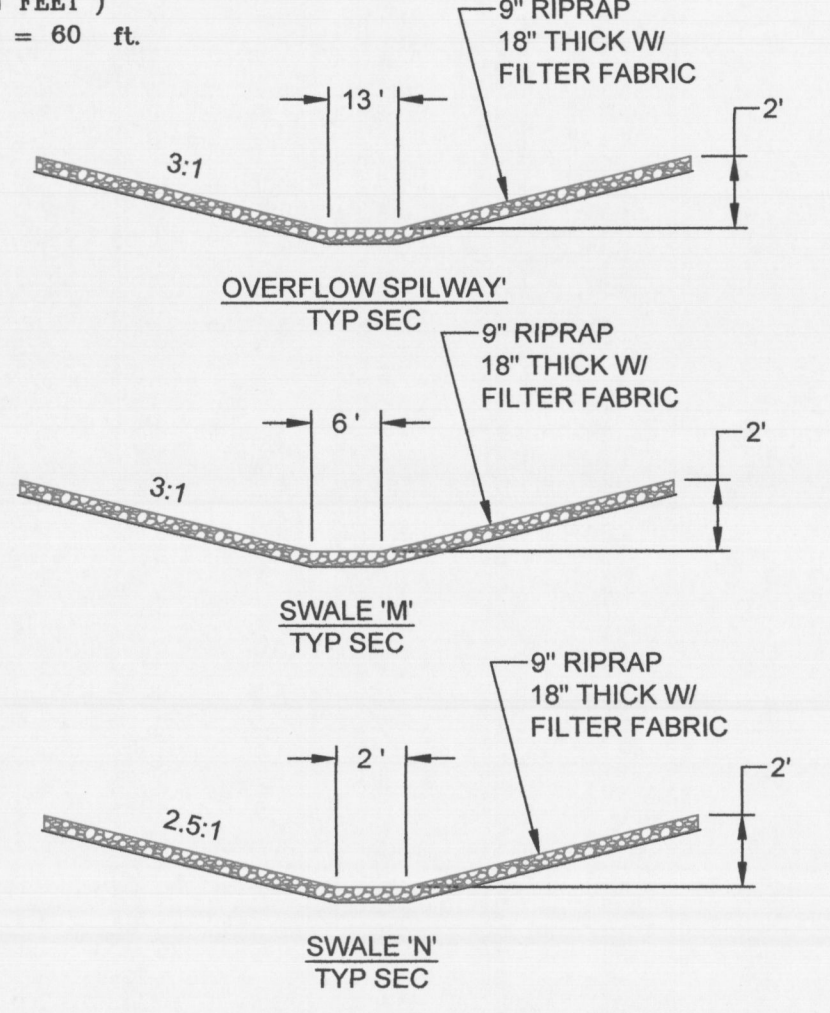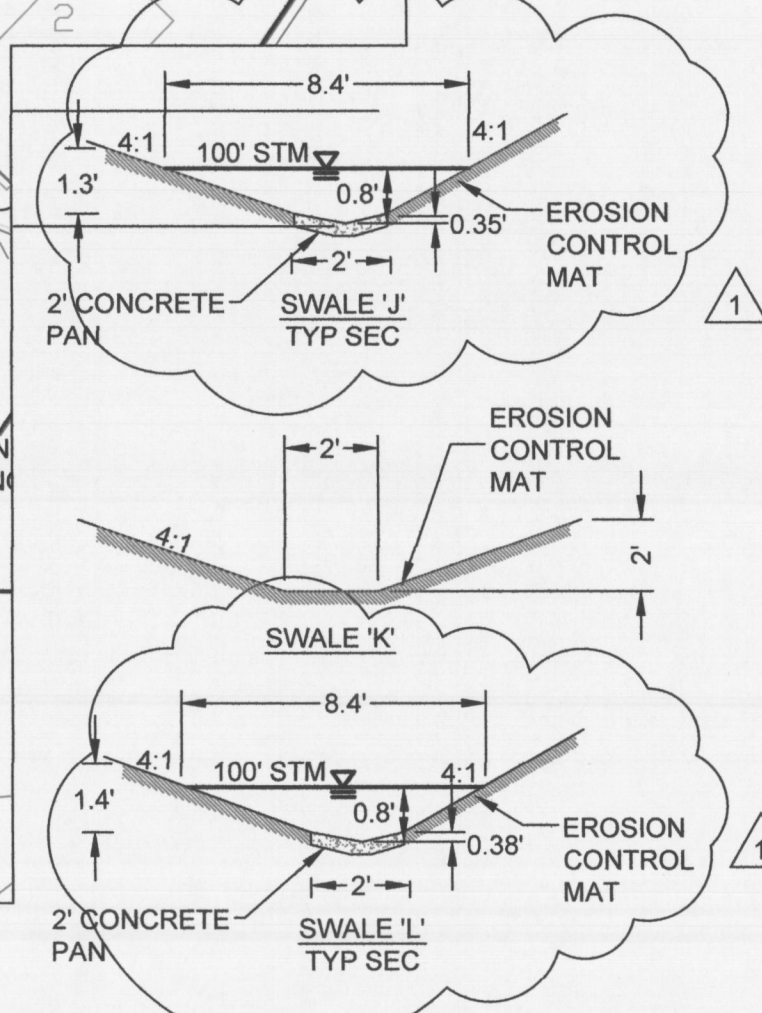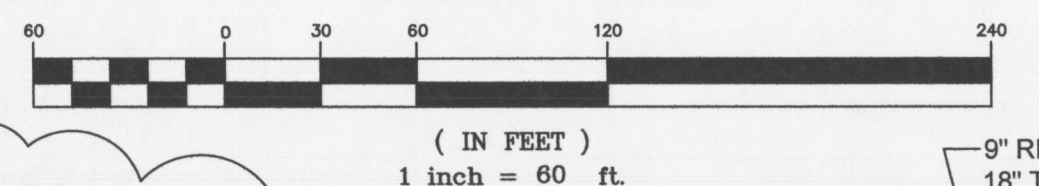

NOTE:  
 THE PROPOSED CHANNELS  
 ARE LOCATED WITHIN A  
 DEDICATED TRACT OWNED  
 AND MAINTAINED BY THE  
 GLENEAGLE HOA. ALL  
 CHANNELS ARE  
 ACCESSIBLE VIA THE OPEN  
 SPACE TRACT CONVEYED  
 AND MAINTAINED BY THE  
 GCA.

DESIGNED	MAB	REVISION
DRAWN	HJG	
CHECKED	MAB	
DATE	6/04/20	

RESPEC	720 S COLORADO BLVD
	SUITE 410S
	DENVER, CO 80246
	PHONE (303) 757-3655
1.	REVISE DITCH SEC & GRADES.
	ADD 2' CONC. PAN & REVISE SIDE SLOPES

STAMP

811  
 Know what's below.  
 Call before you dig.

PROJ NO. 03524  
 DWG NM. 03524-Dev-Fil2

GUMAN & ASSOCIATES, LLC  
 731 N. WEBER ST., SUITE 10  
 COLORADO SPRINGS, CO 80903

GLENEAGLE  
 SUBDIVISION FIL #2

DRAINAGE, GRADING &  
 EROSION CONTROL  
 PLAN

DRAWING NUMBER:  
 C

VR-18-018 SHEET 2