


SITE DEVELOPMENT PLAN THE ROCK COMMERCE CENTER

A PORTION OF THE SOUTHWEST QUARTER OF THE NORTHWEST QUARTER OF SECTION 11,
TOWNSHIP 11 SOUTH, RANGE 67 WEST OF THE SIXTH PRINCIPAL MERIDIAN,
COUNTY OF EL PASO, STATE OF COLORADO

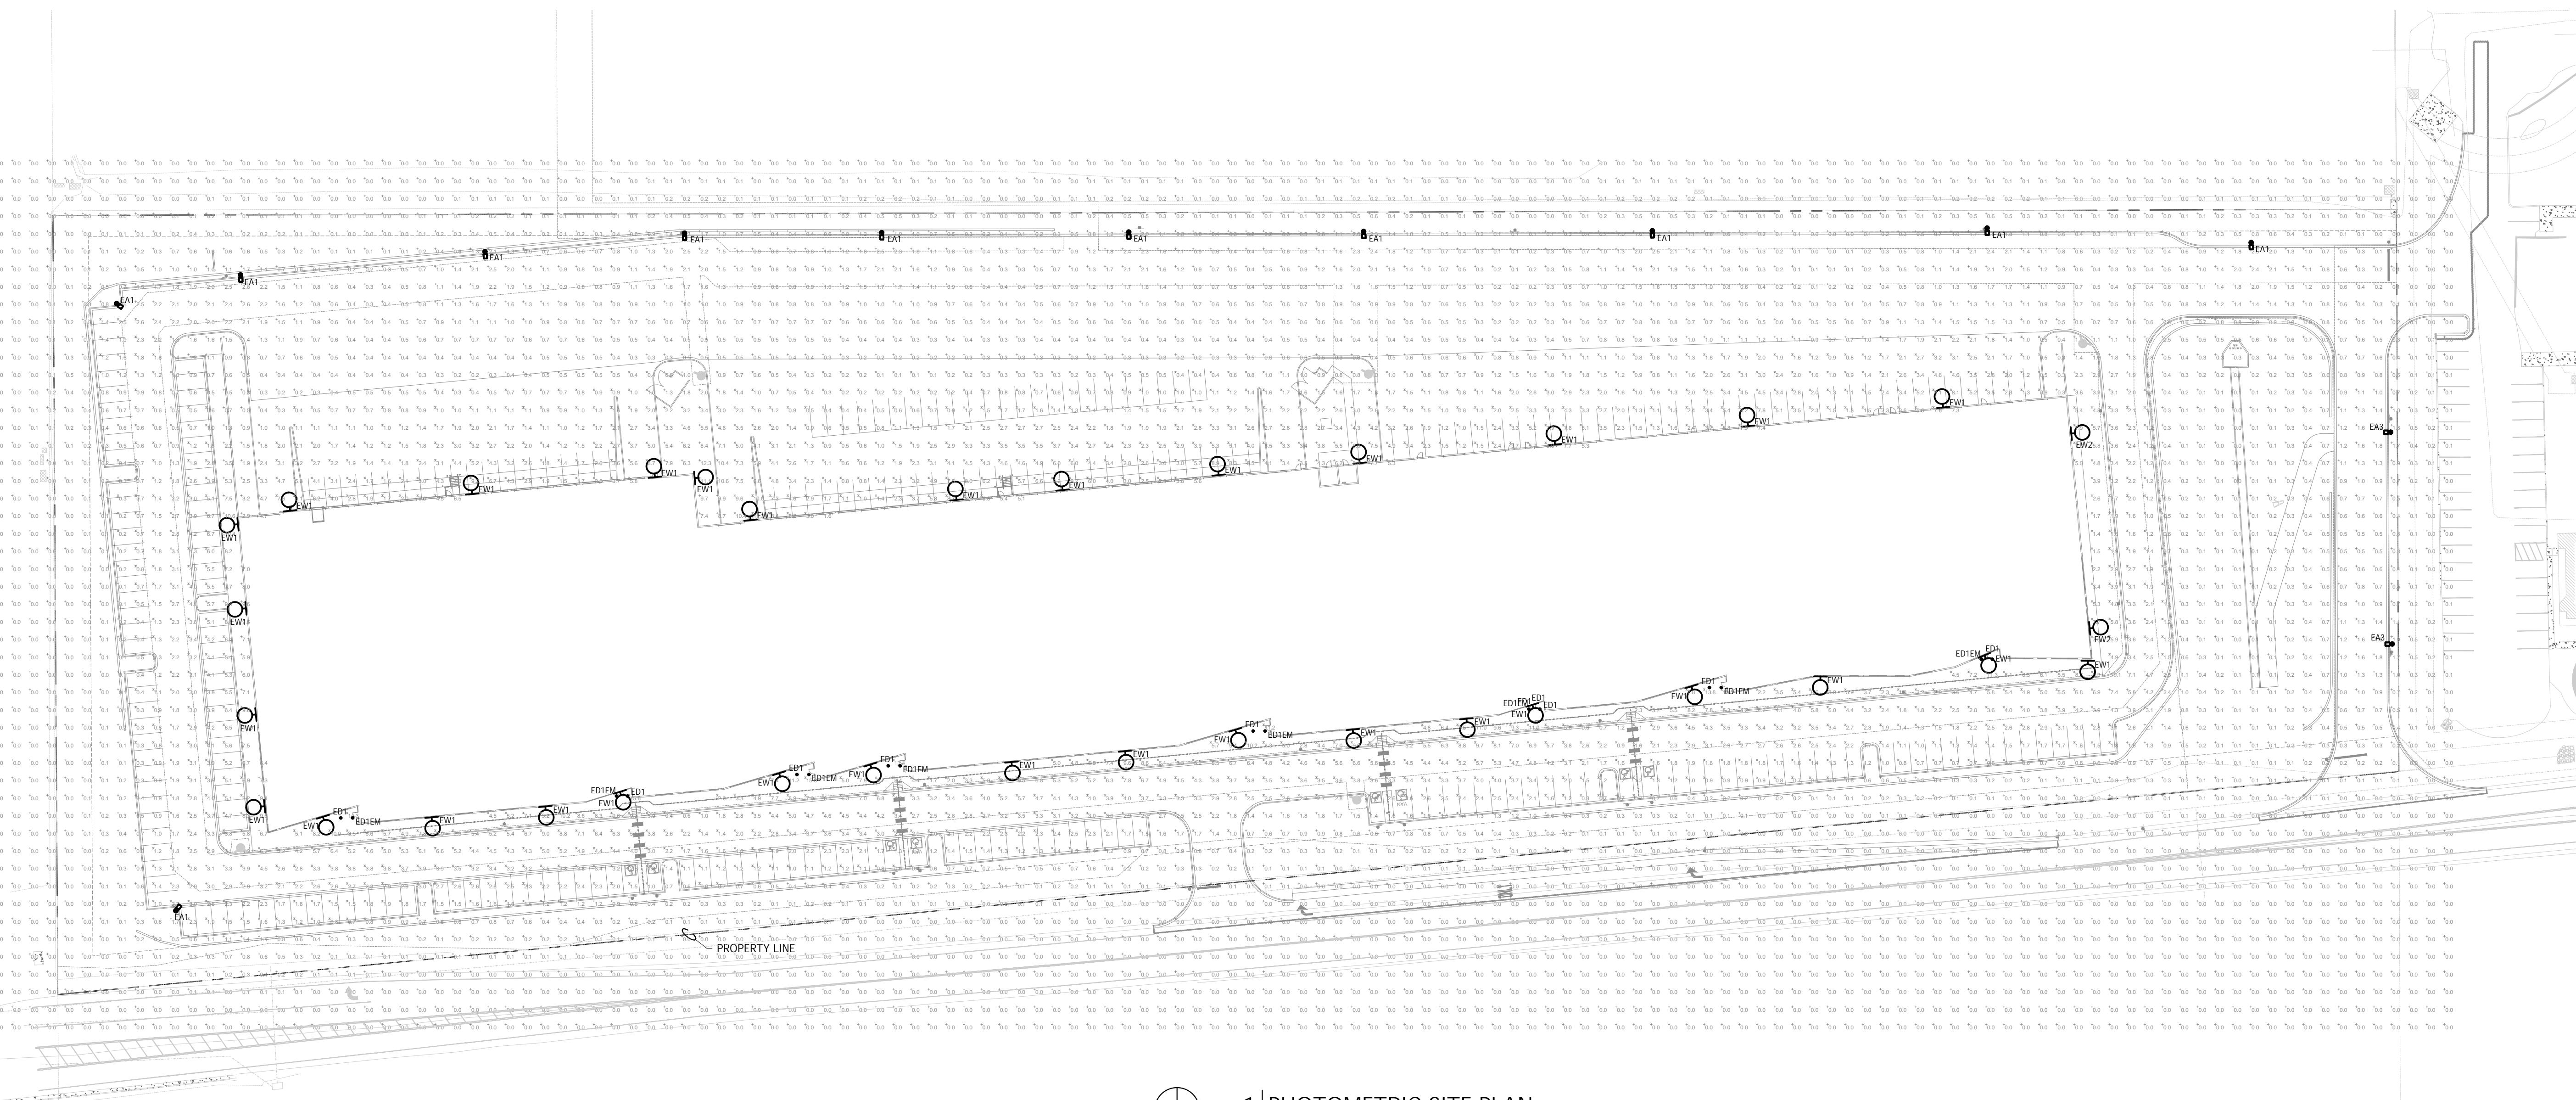

1 | PHOTOMETRIC SITE PLAN
23 | SCALE: 1" = 50'

REVISIONS		DESCRIPTION	
BY	DATE		
DRAWN	CBW		
CHECKED	BS		
DESIGNED	KS		
FILENAME	XX-XXXX		

SITE DEVELOPMENT PLAN	THE ROCK COMMERCE CENTER
PHOTOMETRIC SITE PLAN	

INTERGROUP	ARCHITECTS	

architecture	planning	interiors
■ ■ ■	■ ■ ■	■ ■ ■
JOB NO.	XX-XXXX	
SCALE	AS SHOWN	
DATE	07/28/2023	
Sheets	24	Sheet 23

SITE DEVELOPMENT PLAN

THE ROCK COMMERCE CENTER

A PORTION OF THE SOUTHWEST QUARTER OF THE NORTHWEST QUARTER OF SECTION 11,
TOWNSHIP 11 SOUTH, RANGE 67 WEST OF THE SIXTH PRINCIPAL MERIDIAN,
COUNTY OF EL PASO, STATE OF COLORADO

