



2023/05/25 1:02 PM By: Alexis (Lexi) Yoder N:\Projects\151 Meridian Service Metropolitan District\W0151.22058-MSMD-Latigo Well Site 2 & 3\Drawings\Working\Well Site 2\4_Architectural\W0151.22058_Arch_WS2.dwg IF BAR DOES NOT MEASURE ONE INCH SCALE OF THE DRAWING HAS BEEN ALTERED 1"

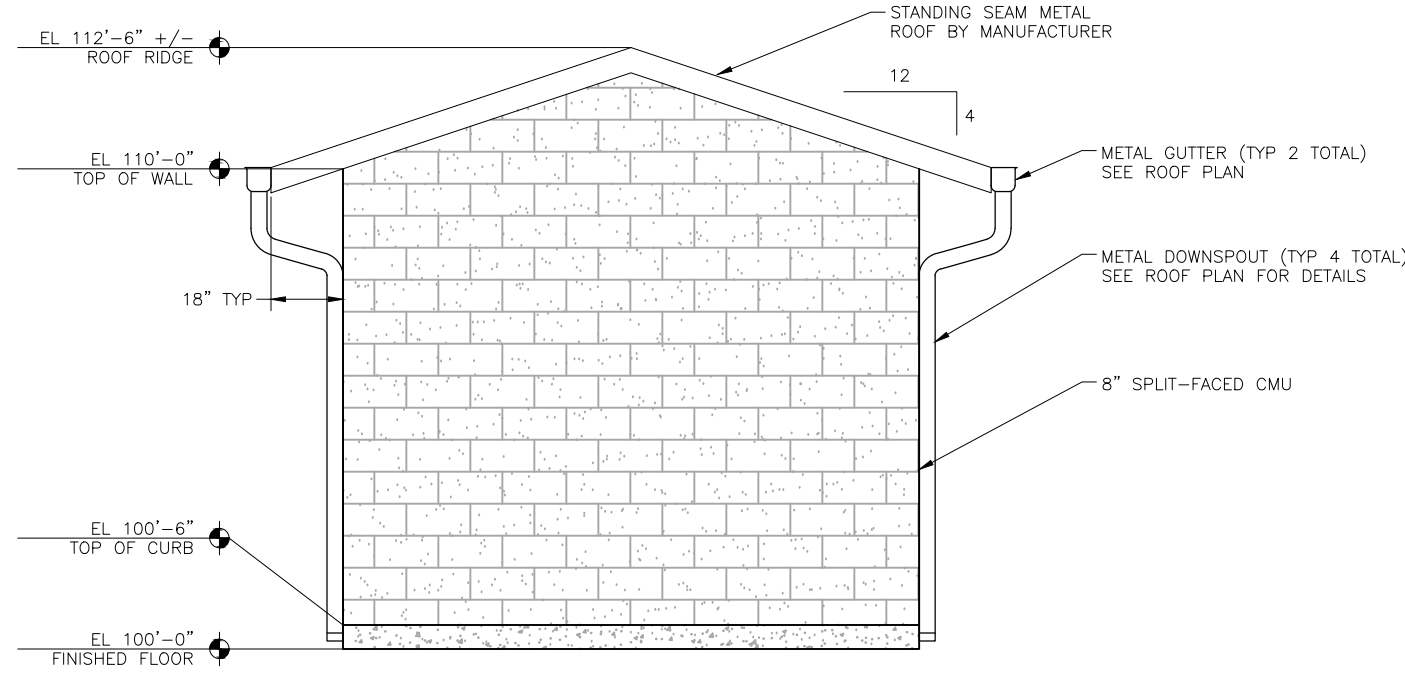

BUILDING ELEVATION: NORTH
 11x17 SCALE: 1/4"=1'-0"
 22x34 SCALE: 1/2"=1'-0"

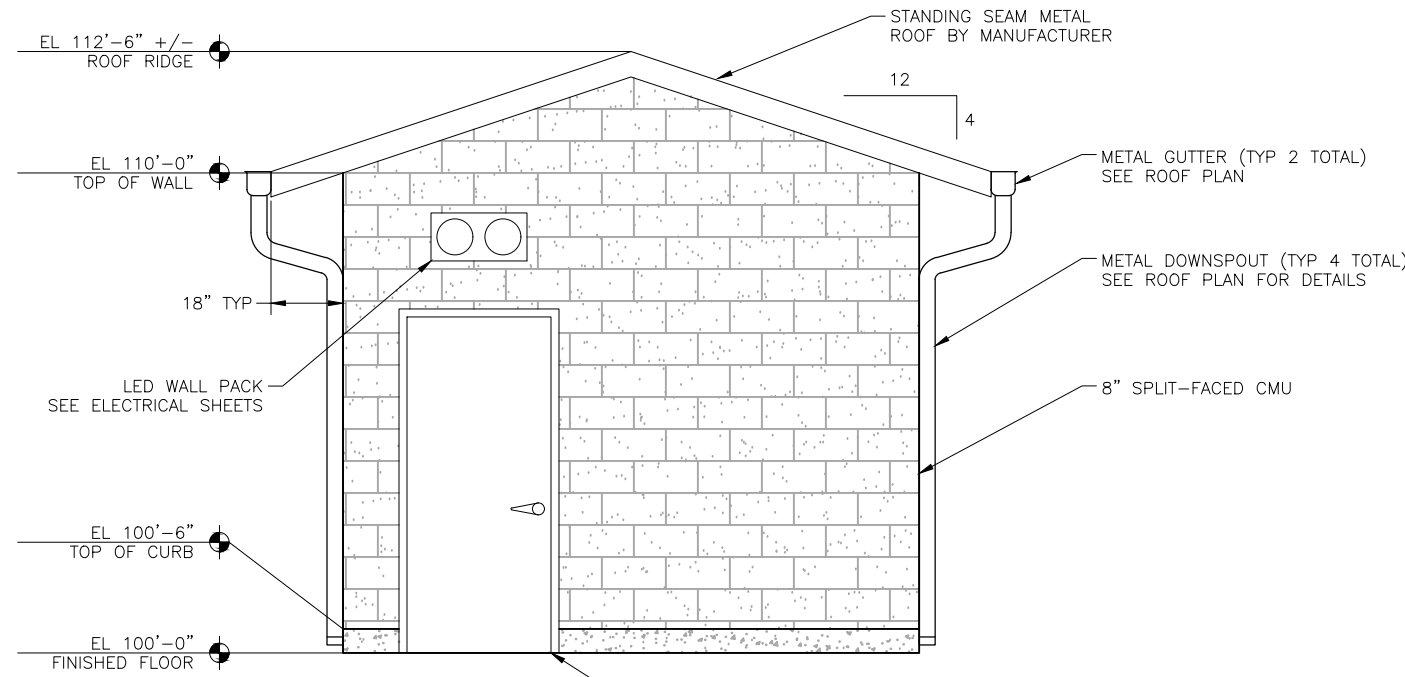

BUILDING ELEVATION: SOUTH
 11x17 SCALE: 1/4"=1'-0"
 22x34 SCALE: 1/2"=1'-0"


Colorado Springs, CO
 5540 Tech Center Dr., Suite 100
 Colorado Springs, CO 80919
 Phone: 719.227.0072
www.respec.com



MERIDIAN SERVICE METROPOLITAN DISTRICT
 LATIGO WELL SITE #2
 ARCHITECTURAL ELEVATIONS: NORTH & SOUTH


NO.	DESCRIPTION	BY	APP.	DATE
1				
2				
3				
4				
5				
6				
7				

FOR REVIEW

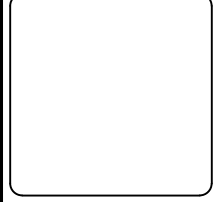


Proj.#: W151.22058
 Date: 05/25/23
 Design: MLD
 Drawn: GGM
 Check: MLD

2023/05/25 1:02 PM By: Alexis (Lexi) Yoder N:\Projects\151 Meridian Service Metropolitan District\W0151.22058-MSMD-Latigo Well Site 2 & 3\Drawings\Working\Well Site 2\4_Architectural\W0151.22058_Arch_WS2.dwg IF BAR DOES NOT MEASURE ONE INCH SCALE OF THE DRAWING HAS BEEN ALTERED 1"

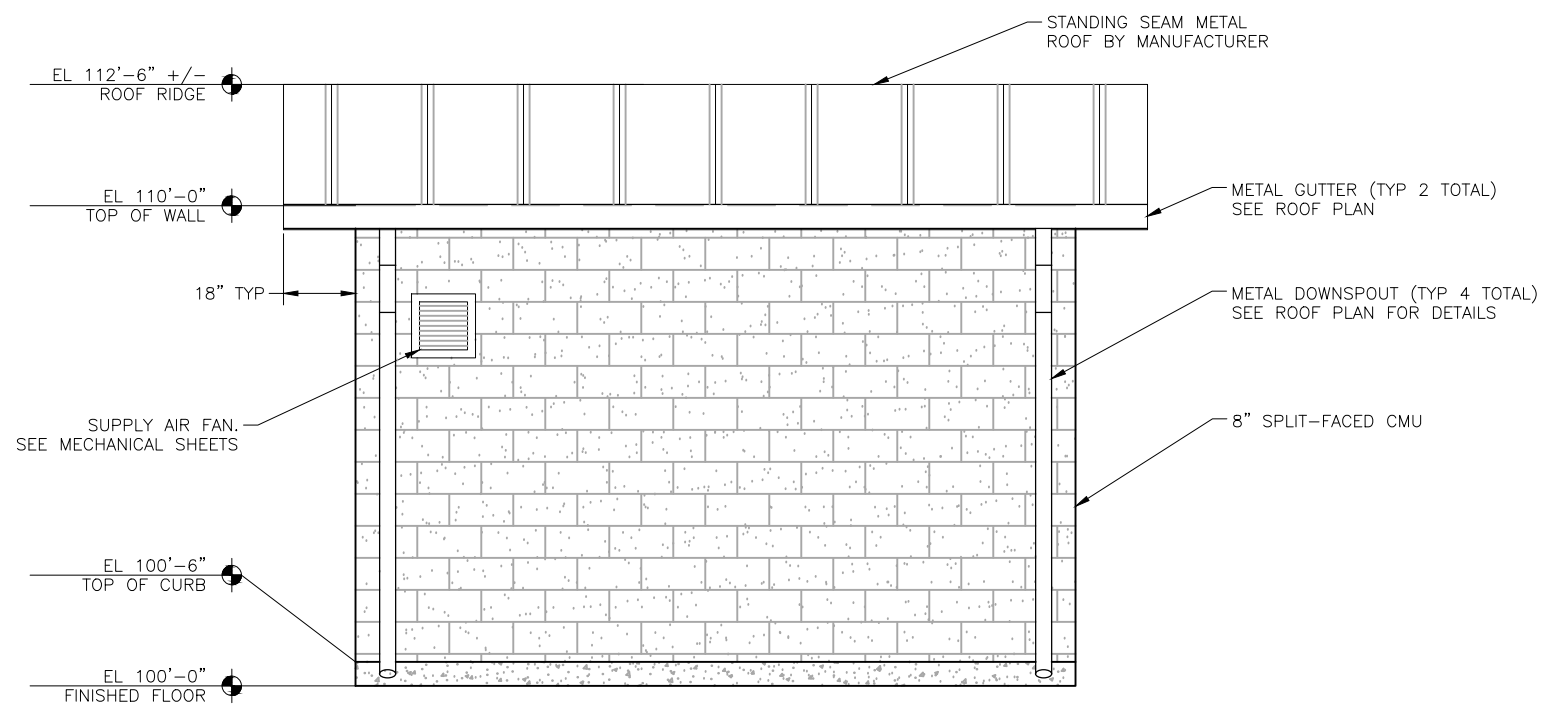

BUILDING ELEVATION: EAST
 11x17 SCALE: 1/4"=1'-0"
 22x34 SCALE: 1/2"=1'-0"

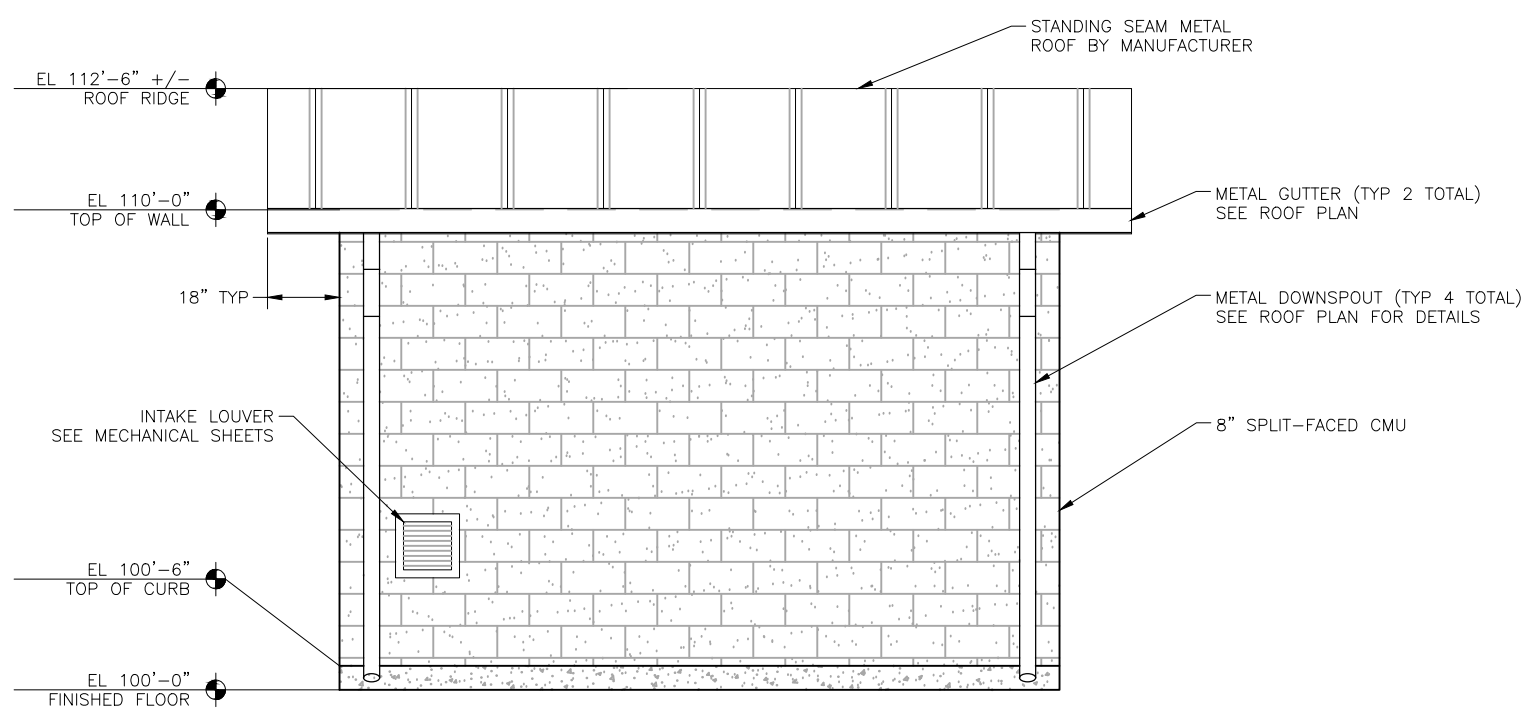

BUILDING ELEVATION: WEST
 11x17 SCALE: 1/4"=1'-0"
 22x34 SCALE: 1/2"=1'-0"


Colorado Springs, CO
 5540 Tech Center Dr., Suite 100
 Colorado Springs, CO 80919
 Phone: 719.227.0072
 www.respec.com



MERIDIAN SERVICE METROPOLITAN DISTRICT
 LATIGO WELL SITE #2
 ARCHITECTURAL ELEVATIONS: EAST & WEST


NO.	DESCRIPTION	BY	APP.	DATE
1				
2				
3				
4				
5				
6				
7				

FOR REVIEW

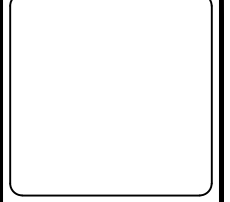


Proj.#: W151.22058
 Date: 05/25/23
 Design: MLD
 Drawn: GGM
 Check: MLD

2023/05/25 1:00 PM By: Alexis (Lexi) Yoder N:\Projects\151 Meridian Service Metropolitan District\W0151.22058-MSMD-Latigo Well Site 2 & 3\Drawings\Working\Well Site 3\4_Architectural\W0151.22058_Arch_WS3.dwg IF BAR DOES NOT MEASURE ONE INCH SCALE OF THE DRAWING HAS BEEN ALTERED 1"

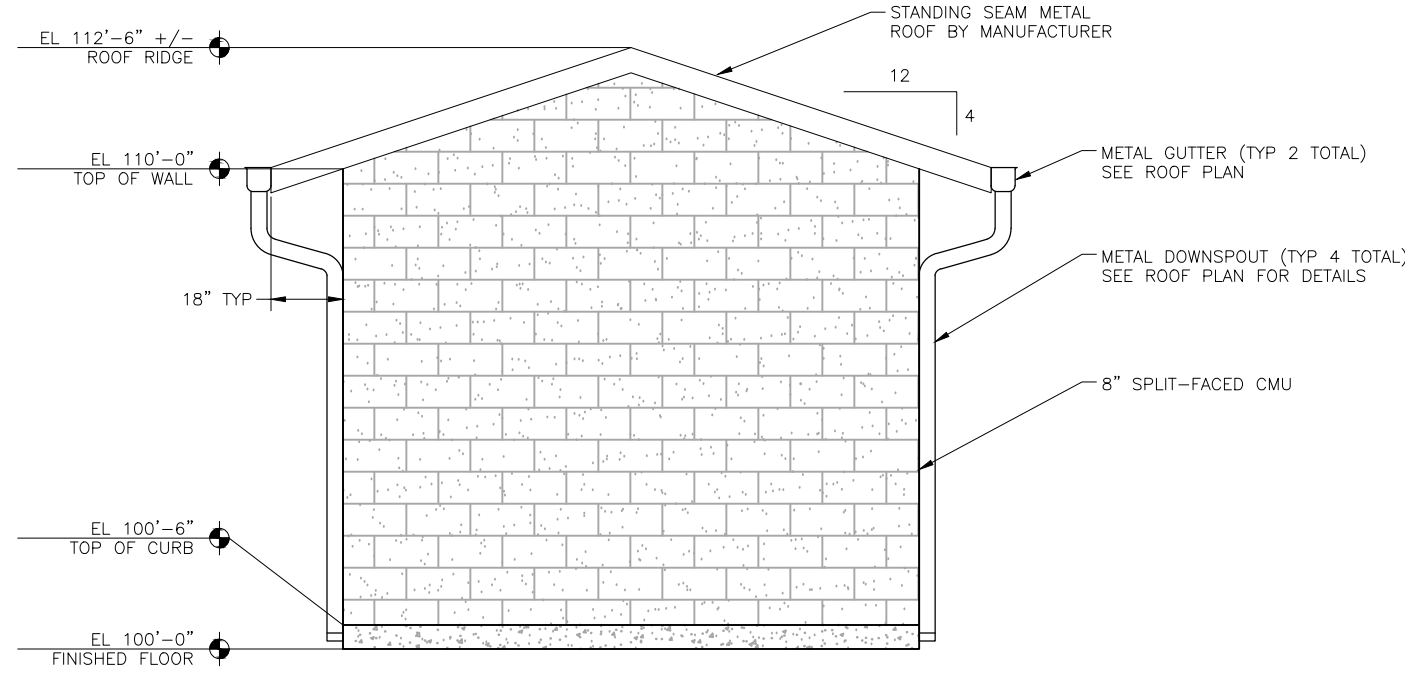

BUILDING ELEVATION: WEST
 11x17 SCALE: 1/4"=1'-0"
 22x34 SCALE: 1/2"=1'-0"

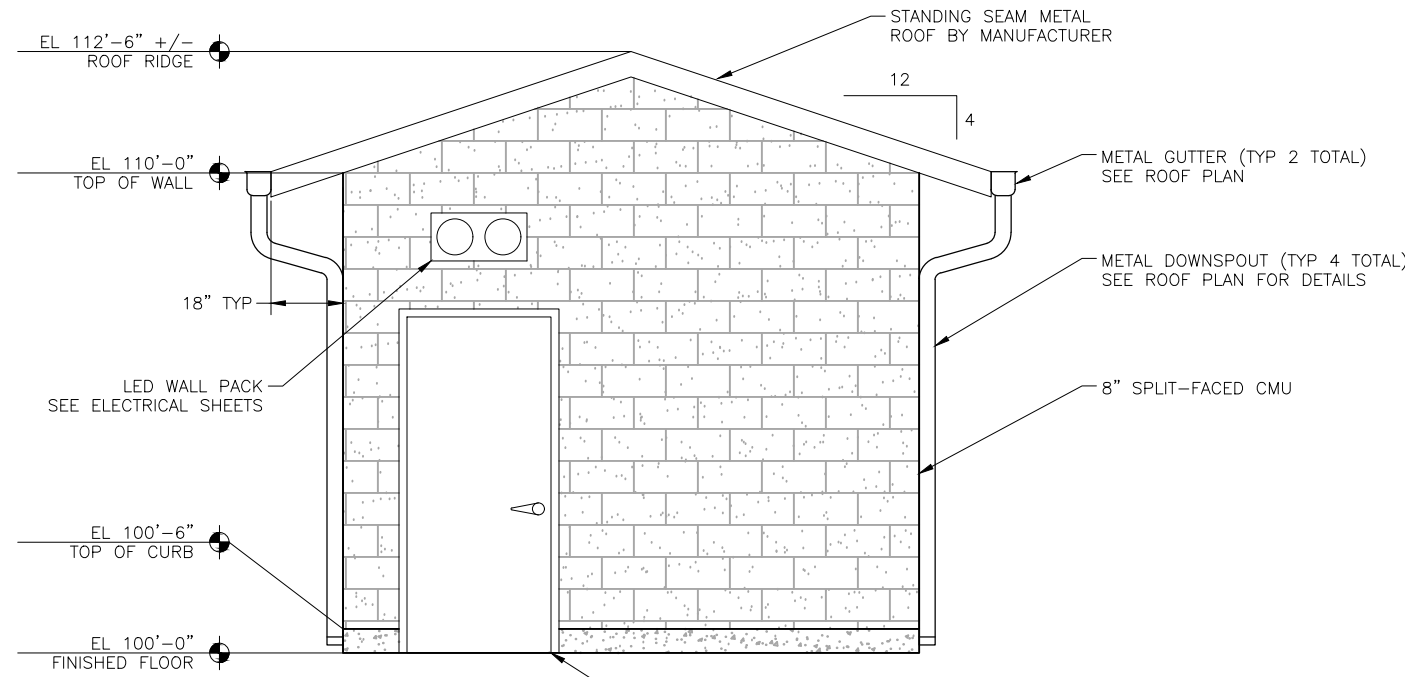

BUILDING ELEVATION: EAST
 11x17 SCALE: 1/4"=1'-0"
 22x34 SCALE: 1/2"=1'-0"


Colorado Springs, CO
 5540 Tech Center Dr., Suite 100
 Colorado Springs, CO 80919
 Phone: 719.227.0072
www.respec.com



MERIDIAN SERVICE METROPOLITAN DISTRICT
 LATIGO WELL SITE #3
 ARCHITECTURAL ELEVATIONS: WEST & EAST


NO.	DESCRIPTION	BY	APP.	DATE
1				
2				
3				
4				
5				
6				
7				

FOR REVIEW

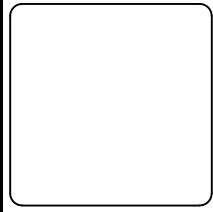


Proj.#: W151.22058
 Date: 05/25/23
 Design: MLD
 Drawn: GGM
 Check: MLD

2023/05/25 1:00 PM By: Alexis (Lexi) Yoder N:\Projects\151 Meridian Service Metropolitan District\W0151.22058-MSMD-Latigo Well Site 2 & 3\Drawings\Working\Well Site 3\4_Architectural\W0151.22058_Arch_WS3.dwg IF BAR DOES NOT MEASURE ONE INCH SCALE OF THE DRAWING HAS BEEN ALTERED 1"

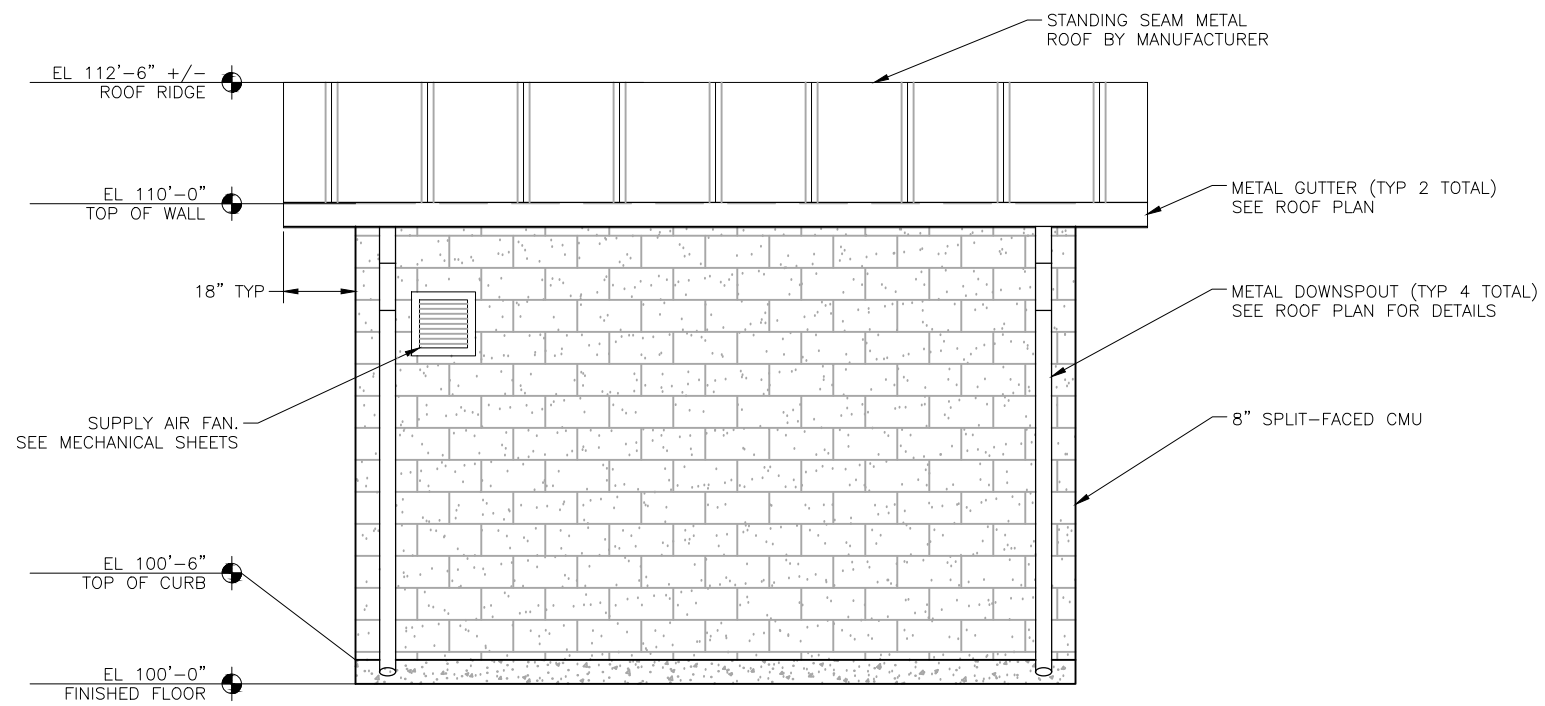

BUILDING ELEVATION: NORTH

11x17 SCALE: 1/4"=1'-0"
22x34 SCALE: 1/2"=1'-0"

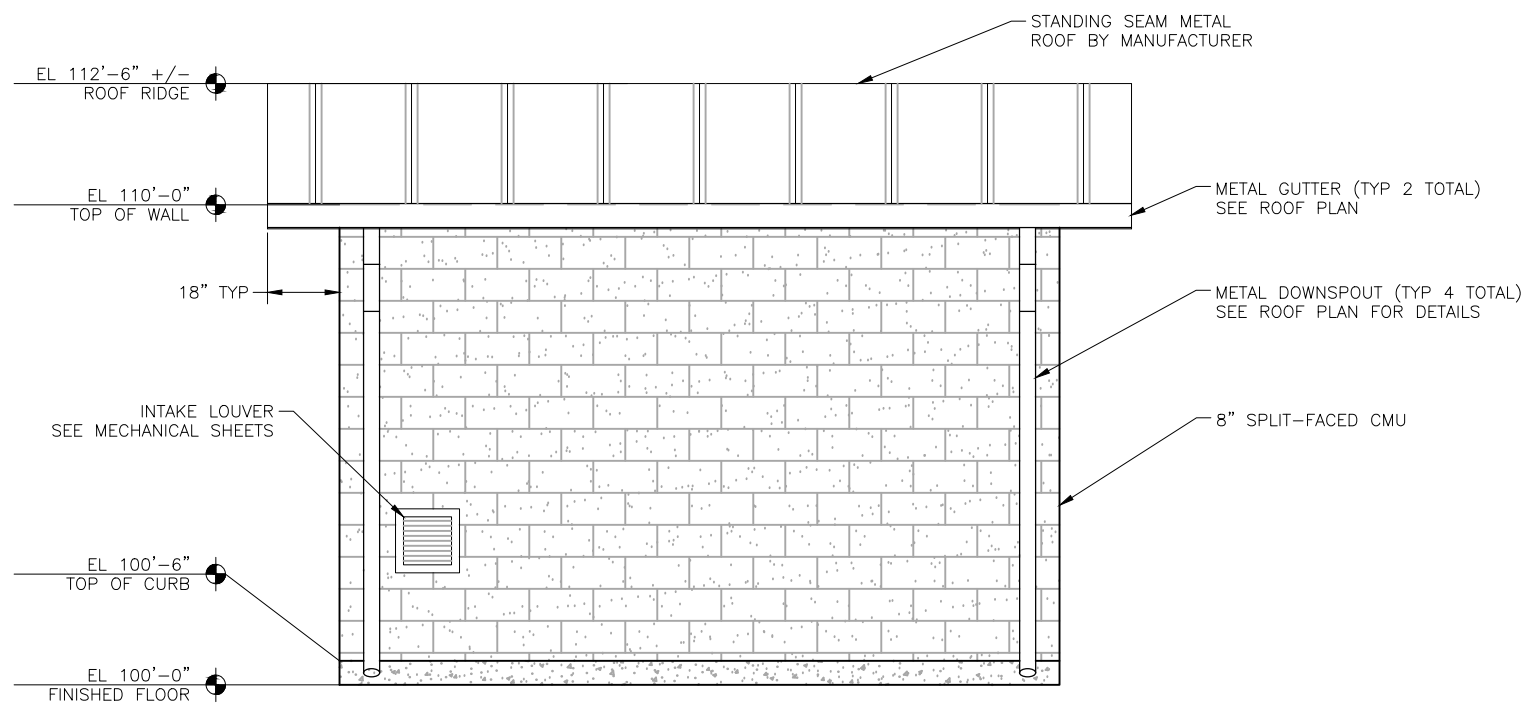

BUILDING ELEVATION: SOUTH


11x17 SCALE: 1/4"=1'-0"
22x34 SCALE: 1/2"=1'-0"

Colorado Springs, CO
5540 Tech Center Dr., Suite 100
Colorado Springs, CO 80919
Phone: 719.227.0072
www.respec.com

MERIDIAN SERVICE METROPOLITAN DISTRICT
LATIGO WELL SITE #3
ARCHITECTURAL ELEVATIONS: NORTH & SOUTH

NO.	DESCRIPTION	BY	APP.	DATE
1				
2				
3				
4				
5				
6				
7				

FOR REVIEW

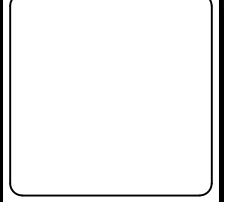

Proj.#: W151.22058
Date: 05/25/23
Design: MLD
Drawn: GGM
Check: MLD