

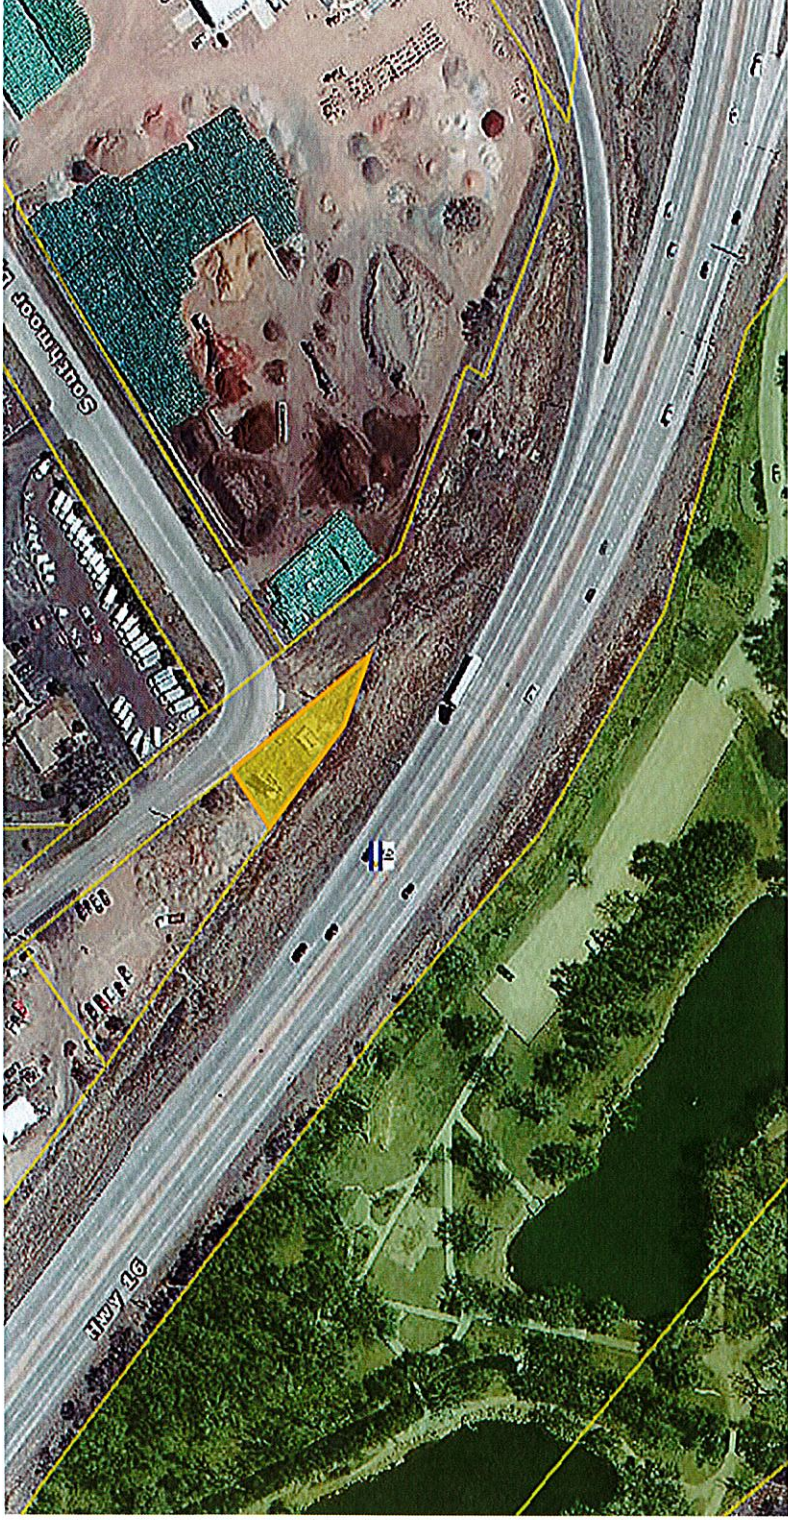


Plot Plan Checklist

- Plot Plan. Existing Billboard is located at the southern part of the property. Nothing would change to the property building or existing structures.
- The Set Backs would not change. The location of the parking would not change. The location of water courses and other natural historic features would not change.
- The general locations of existing landscaping would not change.

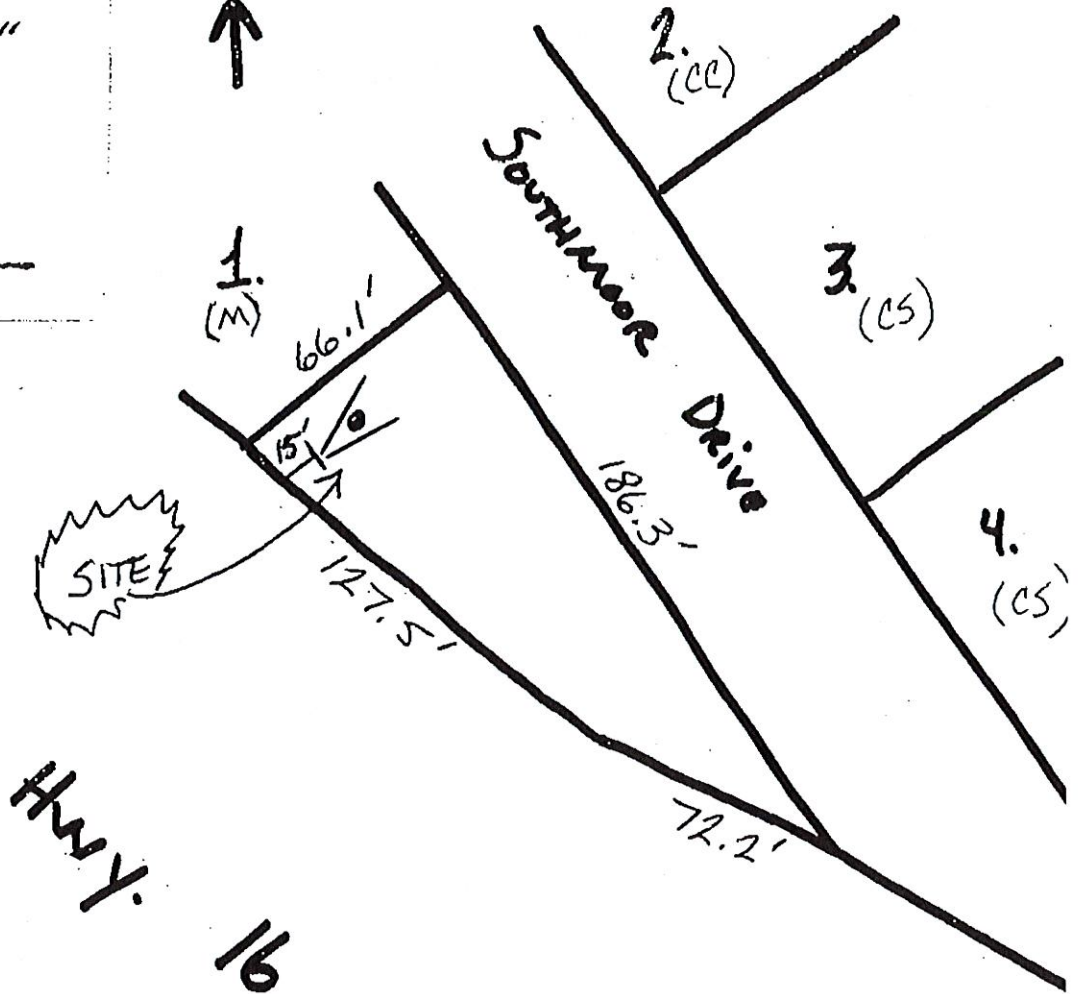

PLOT PLAN

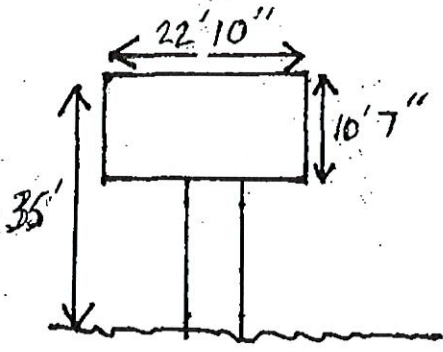

Adjacent Property Owners


1. Randolph A. & Kelly R. Felix
7470 Southmoor Drive
Fountain, CO 80817-1216
Schedule No. 65244-00-065
2. James L. & Theresa D. Meisman
11566 Elbert Rd.
Peyton, CO 80831-9102
Schedule No. 65244-00-038
3. El Paso County, BoCC
27 E. Vermijo Ave.
Colorado Springs, CO 80903
Schedule No. 65244-00-081
4. KW Schramek Landscape Materia
7395 Southmoor Drive
Fountain, CO 80817-1217
Schedule No. 65244-00-080
5. El Paso County
27 E. Vermijo Ave
Colorado Springs, CO 80903
Schedule No. 65244-00-080

5.
(A-5)

- Help
- Map Search
- Database Search
- Zoom to Region
- Measure Tool
- Print
- Aerial
- Road

Search

Please Enter a Parcel Number:

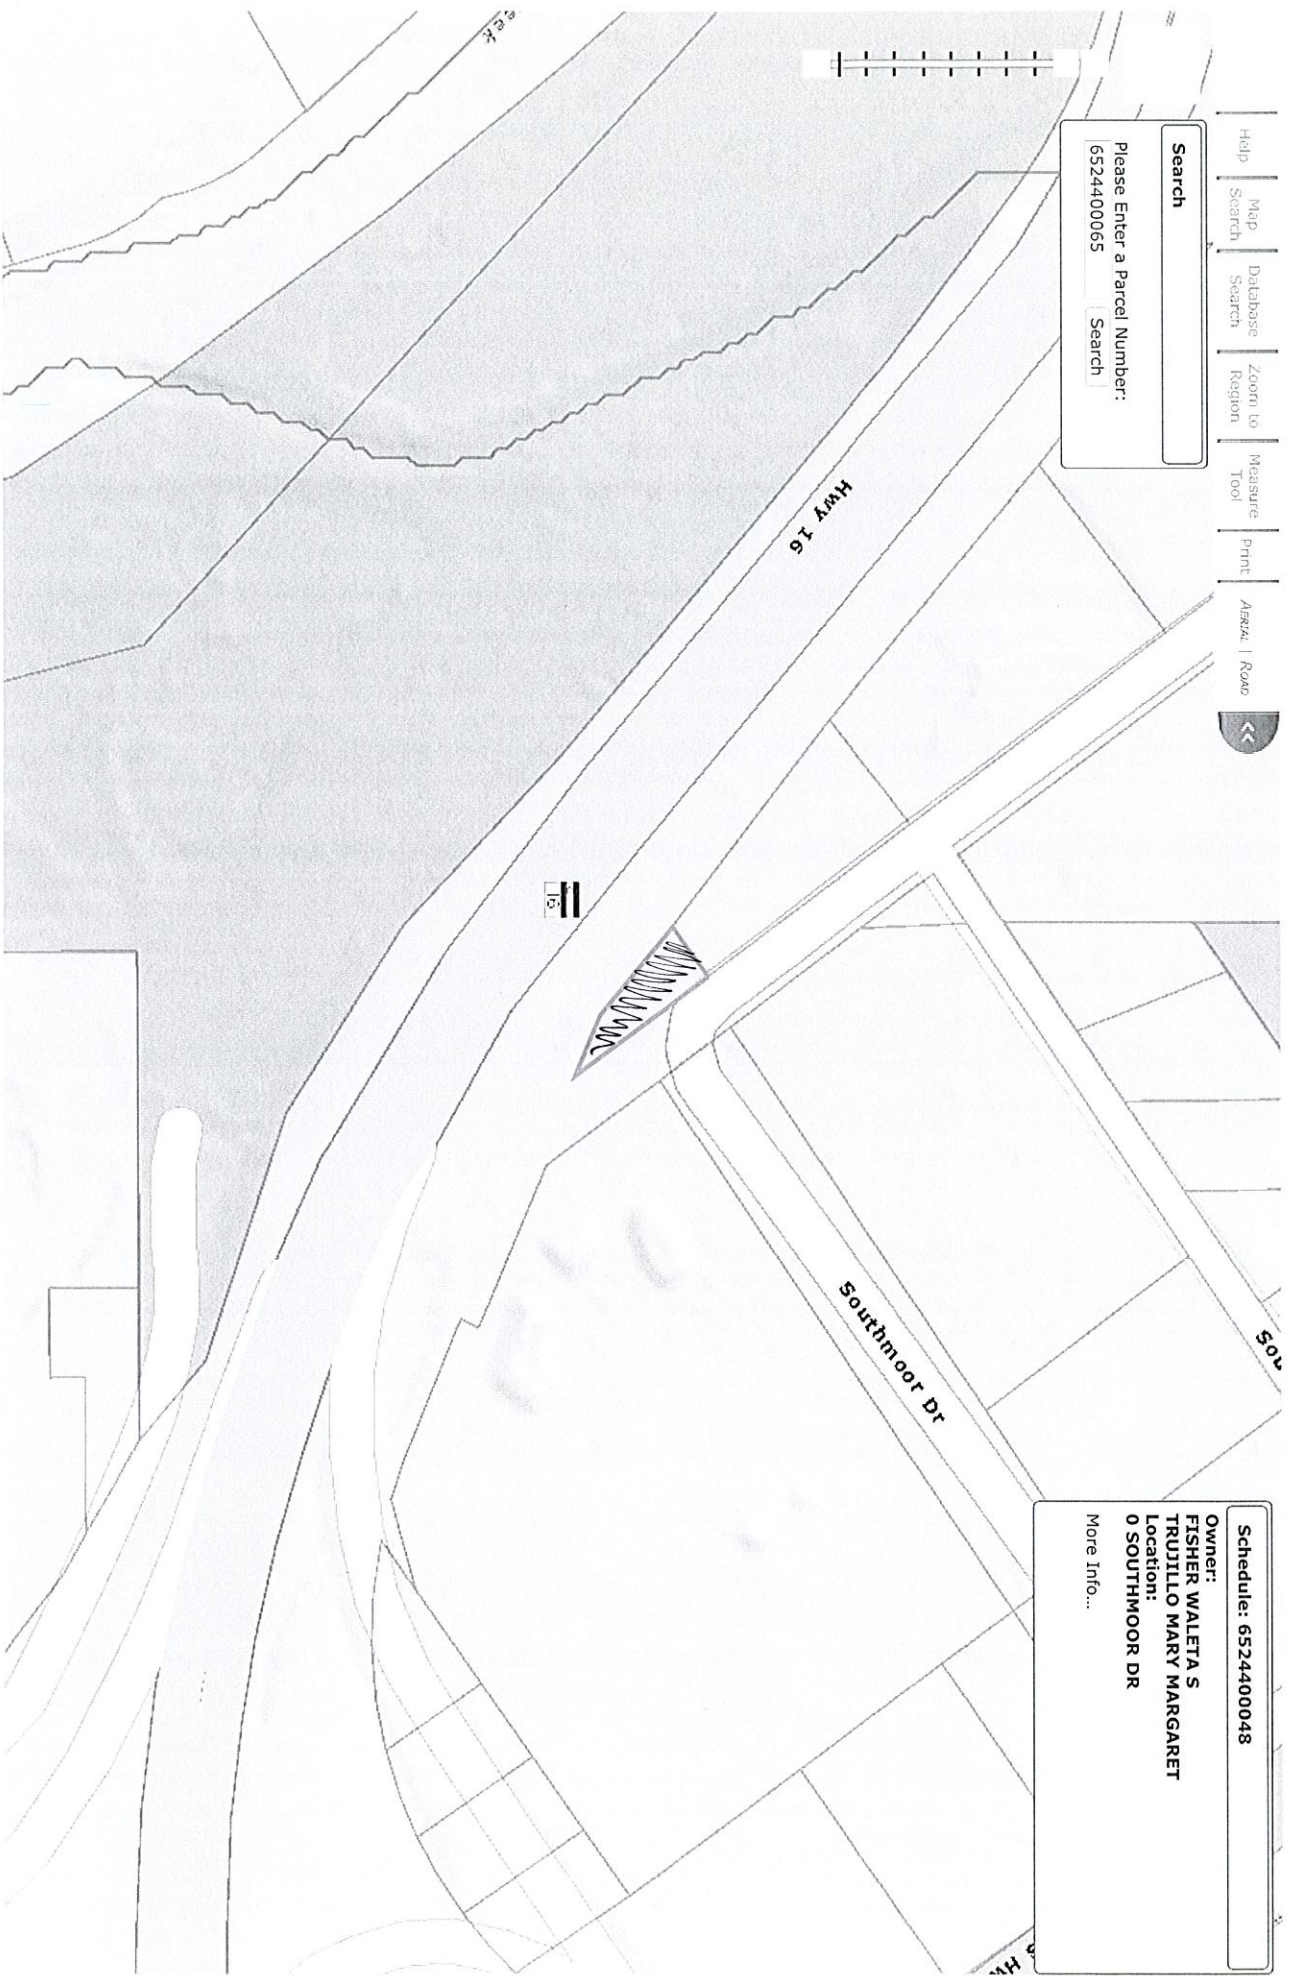

Schedule: 6524400048

Owner:
 FISHER WALETA S
 TRUJILLO MARY MARGARET

Location:
 0 SOUTHMOOR DR

[More Info...](#)

0 100 200ft