


COPYRIGHT 2017 by Hawk Companies, Inc. of Colorado Springs, Colorado. ALL RIGHTS RESERVED. No part of this plan may be reproduced or transmitted in any form or by any means, electronic or mechanical (including photocopying, recording or any information retrieval system), without the prior written approval of Hawk Companies, Inc. No derivative works of this plan may be made without such prior written approval. The completed purchase of this set of building plans entitles the purchaser to use this set of plans for the construction of only ONE BUILDING. The purchase of additional sets of plans DOES NOT entitle the purchaser to construct more than one building. For multiple or additional use of this plan, a LICENSE AGREEMENT must be executed between the purchaser and Hawk Companies, Inc.


LEGEND:

- FOUND PROPERTY CORNER
- ▲ SURVEY CONTROL POINT
- FENCE
- OVERHEAD UTILITIES
- E.O.A. EDGE OF ASPHALT
- ☀ CONIFEROUS TREE (SIZE VARIES)
- ☁ DECIDUOUS TREE
- TREE LINE

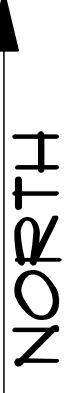

5375 SILVER DRIVE
 COLORADO SPRINGS, CO, 80918
 SCHDL# 6323103006
 BENCHMARK: PROPERTY CORNER AT NORTHEAST CORNER OF LOT 3, BLOCK 11,
 PARK VISTA ESTATES ADDITION. ASSUMED ELEVATION = 6100.00'

- ALL ADJACENT OWNERS ZONING (RR-0.5)
 5415 SILVER DRIVE: NORTH
 STEVEN M LAMZ
- 5420/5380 SILVER DRIVE: NORTHWEST
 ESTELLA ARISPE
- 5360 SILVER DRIVE: SOUTHWEST
 EVELYN WALL
- 5355 SILVER DRIVE: SOUTH
 RON AND KAREN GORDON
- 5420 COPPER DRIVE: NORTHEAST
 CHRISTOPHER P AND WENDY L BECKER
- 5360 COPPER DRIVE: SOUTHEAST
 EUGENE A AND JULIE A RAMIREZ

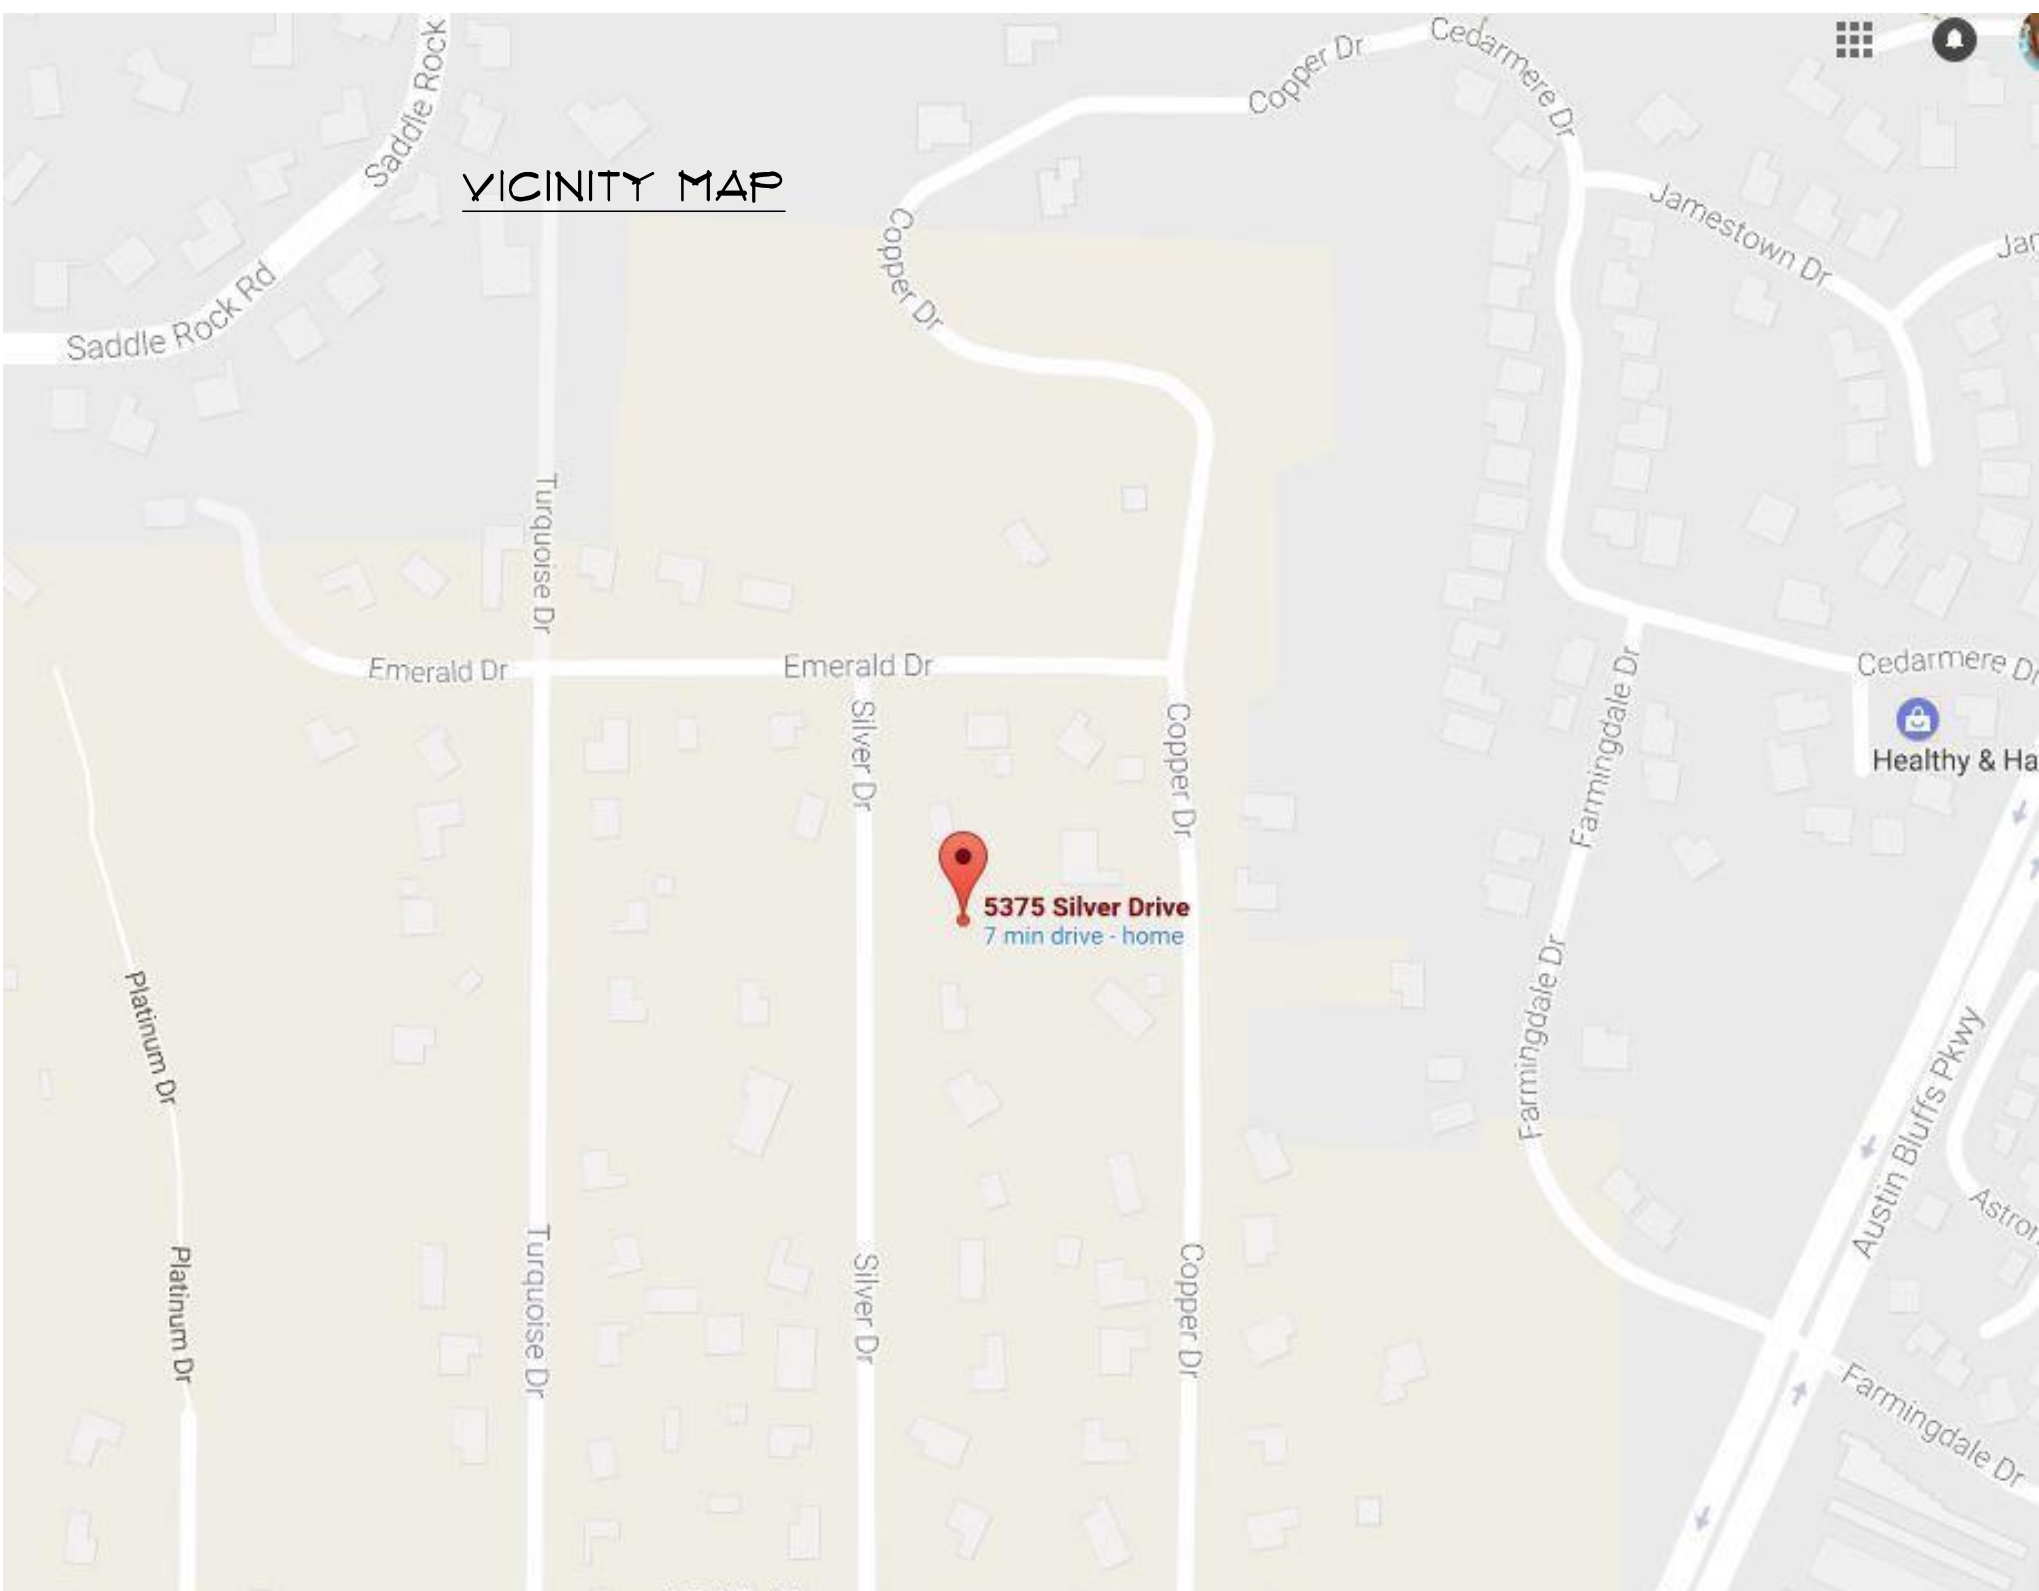

Night Hawk Design
 a Hawk Companies, Inc. Business
 5180 Whip Trail, Colorado Springs, Colorado 80917
 Rod Wiebe Dennis Asher Dave Tenace
 719.477.9460 (office) HawkCompanies@gmail.com 719.477.9441 (fax)

Contractor:
HOMEOWNER
 Bruce Cummins: 719-640-3357

CUMMINS RESIDENCE
 5375 SILVER DRIVE
 COLORADO SPRINGS, CO
 LOT 3, BLK 11 PARK VISTA ESTATES ADD
 SCHEDULE # 6323103006

REVISION	DATE