

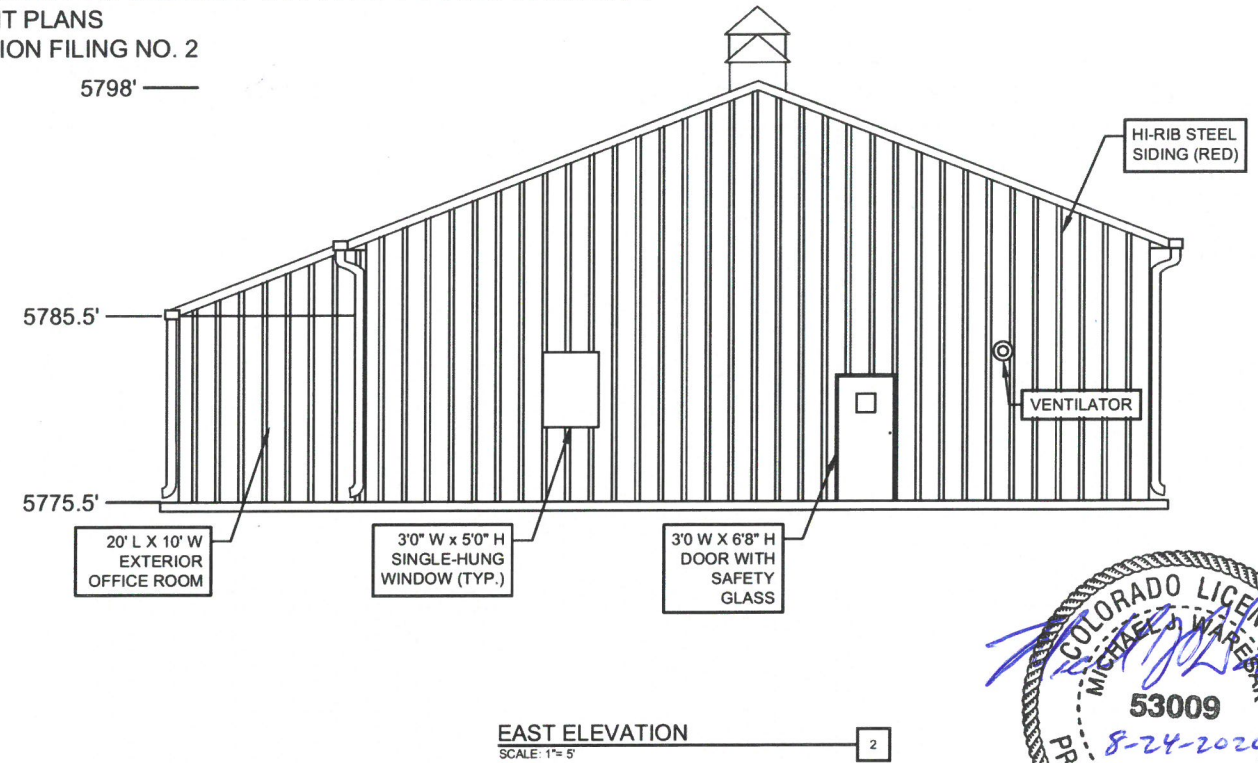
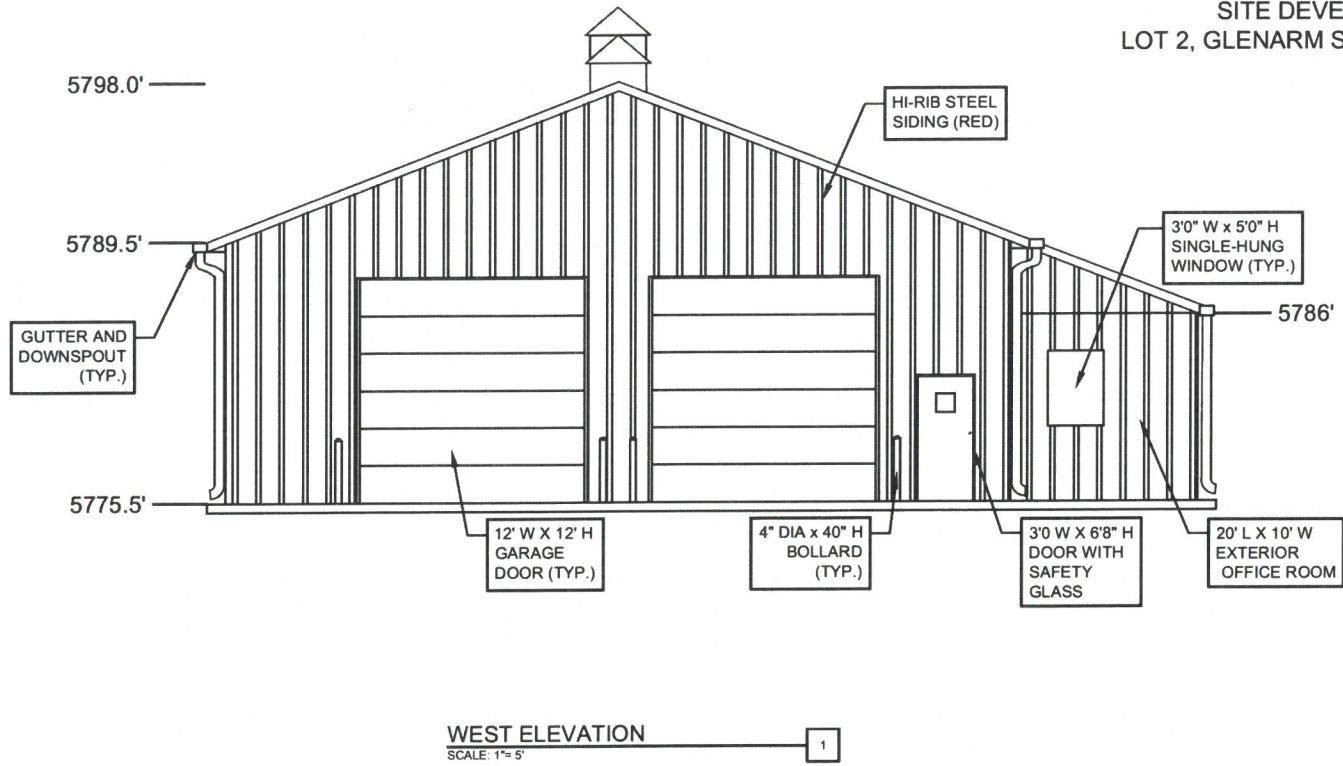


# STRATMOOR HILLS WATER DISTRICT - CENTRALIZED WATER TREATMENT

SITE DEVELOPMENT PLANS  
LOT 2, GLENARM SUBDIVISION FILING NO. 2

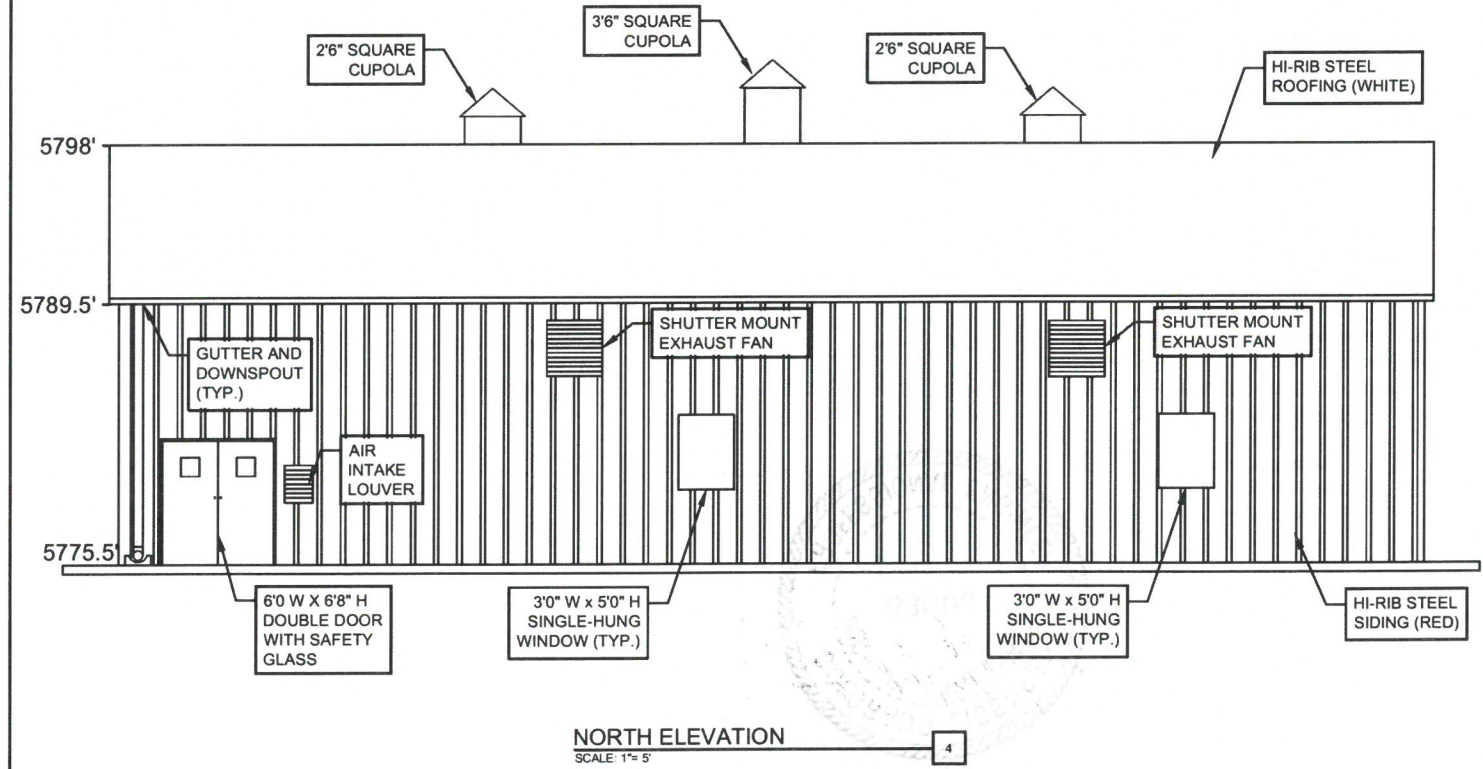

P:\Clients\Stratmoor Hills WSD\04-18-0103 - Centralized Treatment\CAD\SHEETS\Site Development Plans\1 BUILDING ELEVATION PROFILES.dwg - 8/24/2020 3:23 PM

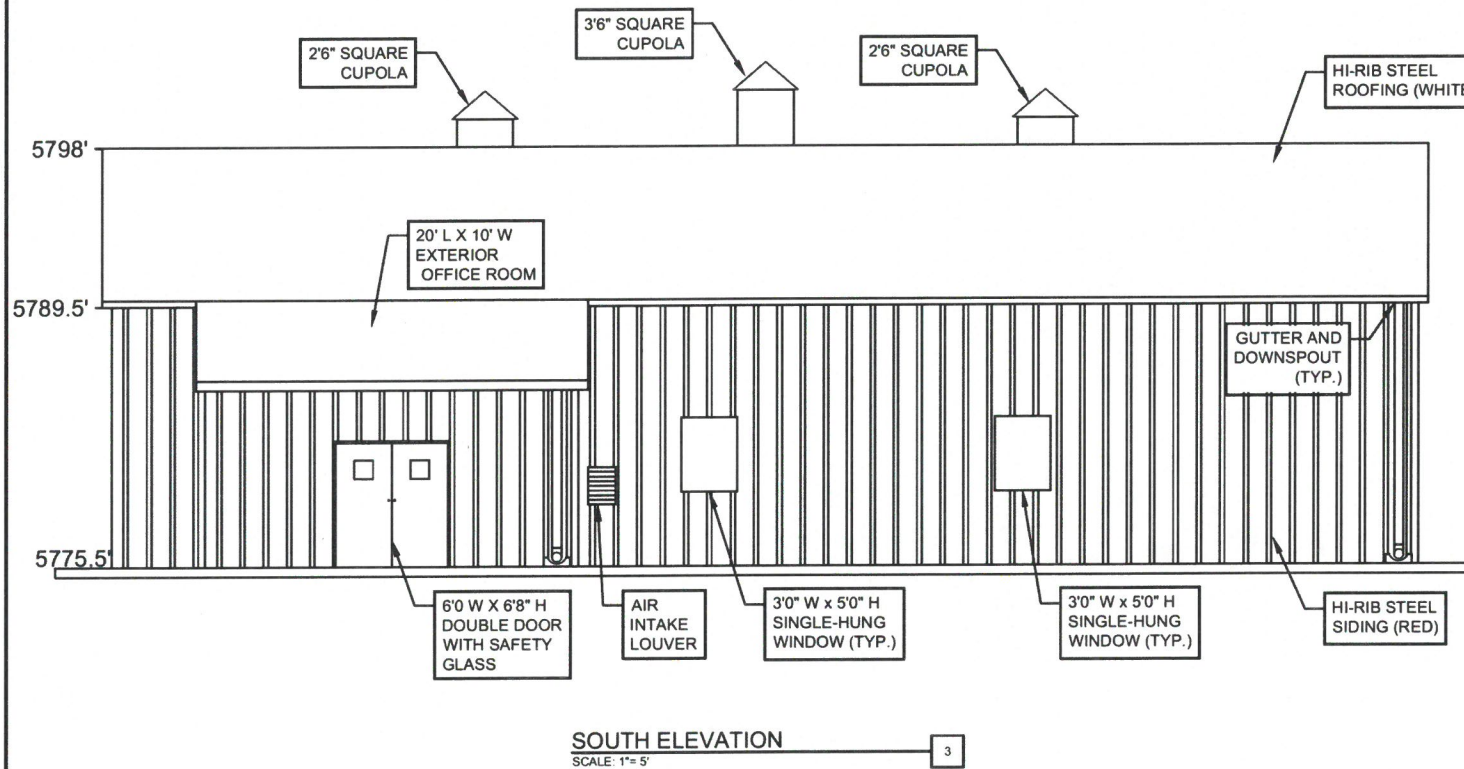

NO.	REVISIONS	BY	DATE

DRAWN \_\_\_\_\_ S. CALE  
DESIGNED \_\_\_\_\_ C. KOCH  
APPROVED \_\_\_\_\_ M. WARESAK  
QA \_\_\_\_\_ QA BY \_\_\_\_\_

**ATTENTION**  
LINE IS 2 INCHES  
AT FULL SIZE  
(IF NOT 2" SCALE ACCORDINGLY)

**STRATMOOR HILLS  
WATER DISTRICT**

**FORSGREN**  
*Associates Inc.*  
56 INVERNESS DRIVE EAST #112, ENGLEWOOD, CO 80112  
PH: 720-214-5884

**CENTRALIZED WATER TREATMENT**  
**BUILDING ELEVATION PROFILES**

PROJECT NO:  
**04-18-0103**  
SHEET NO:  
**1**  
DATE: AUG, 2020  
PAGE NO:  
1 OF 4