



**CHAIN LINK FENCE**  
SCALE: N.T.S.

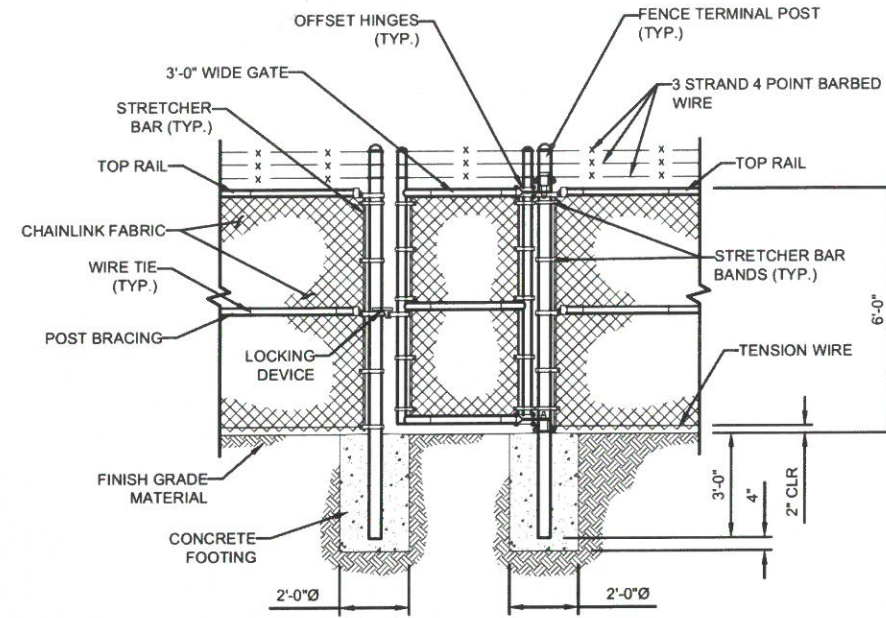

**CHAIN LINK PEDESTRIAN GATE**  
SCALE: N.T.S.

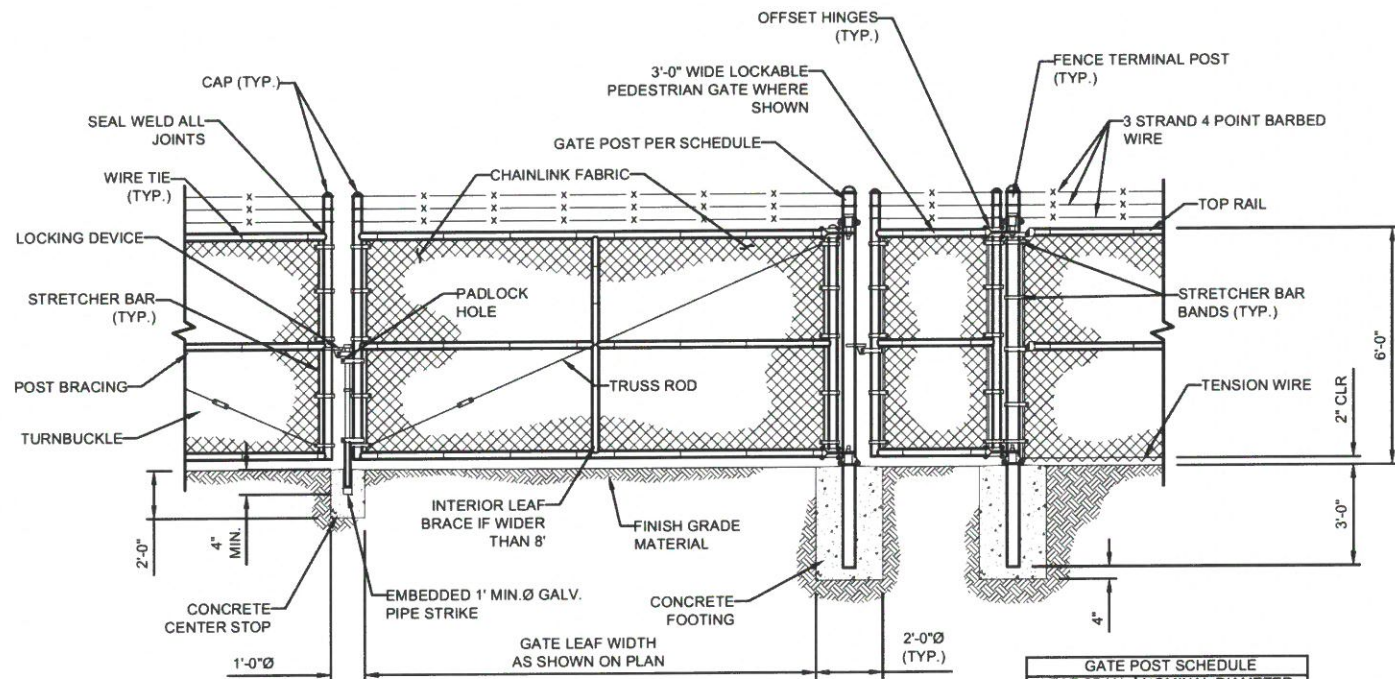


**NOTE:**

- USE 4'-0" DIA CONCRETE FOOTING HOLE FOR POST DIAMETERS GREATER THAN 6".

GATE POST SCHEDULE	
LEAF SPAN	NOMINAL DIAMETER
< 6'	3"
6'-12'	5"
12'-18'	6"
18'-24'	8"

**CHAIN LINK SWING GATE**  
SCALE: N.T.S.

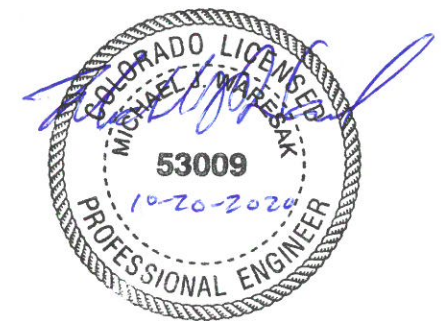

P:\Clients\Stratmoor Hills WSD\04-18-0103 - Centralized Treatment\CAD\SHEET\SS\Development Plans\FENCE DETAIL S.dwg - 10/19/2020 9:10 AM

NO.	REVISIONS	BY	DATE

DRAWN	C. KOCH
DESIGNED	C. KOCH
APPROVED	M. WARESAK
QA	QA BY

**ATTENTION**  
LINE IS 2 INCHES  
AT FULL SIZE  
(IF NOT 2" SCALE ACCORDINGLY)

**STRATMOOR HILLS  
WATER DISTRICT**

**FORSGREN**  
*Associates Inc.*  
56 INVERNESS DRIVE EAST #112, ENGLEWOOD, CO 80112  
PH: 720.232.6644

**CENTRALIZED WATER TREATMENT**

---

**FENCING DETAILS**

PROJECT NO:	<b>04-18-0103</b>
SHEET NO:	<b>7</b>
DATE:	AUG. 2020
PAGE NO:	7 OF 7