

# FALCON MARKETPLACE

**Approved**  
By: Ryan Howser  
Date: 07/07/2022  
El Paso County Planning & Community Development



All proposed lighting shall meet the lighting standards contained within Chapter 6 of the El Paso County Land Development Code.

## SIGN PACKAGE

DATE: 02.22.22

### REQUISITE CHECKLIST

ALL REQUIREMENTS MUST BE MET BEFORE BEING RELEASED TO PRODUCTION


- SURVEY
- ALL VECTOR AND / OR HIGH RESOLUTION ART  
*\*DATE CHECKED (Designer name): Joe Example 11.16.21* ART CONFIRMED BY  
XXX 10.16.21
- ALL PAINT / VINYL / PRINT COLORS (CMYK or PMS) / ALL STONE, BRICK, VENEER, AND FINISHES

#### DESIGNER NOTES

- NOTES (art received / remaining, etc.)
- NOTES
- NOTES
- NOTES
- NOTES
- NOTES

RED LINE OVER TITLE BLOCK ON DRAWING PAGES INDICATES DRAWING IS NOT READY FOR PRODUCTION - ALL TBD ITEMS MUST BE RESOLVED.

**SITEPLAN**

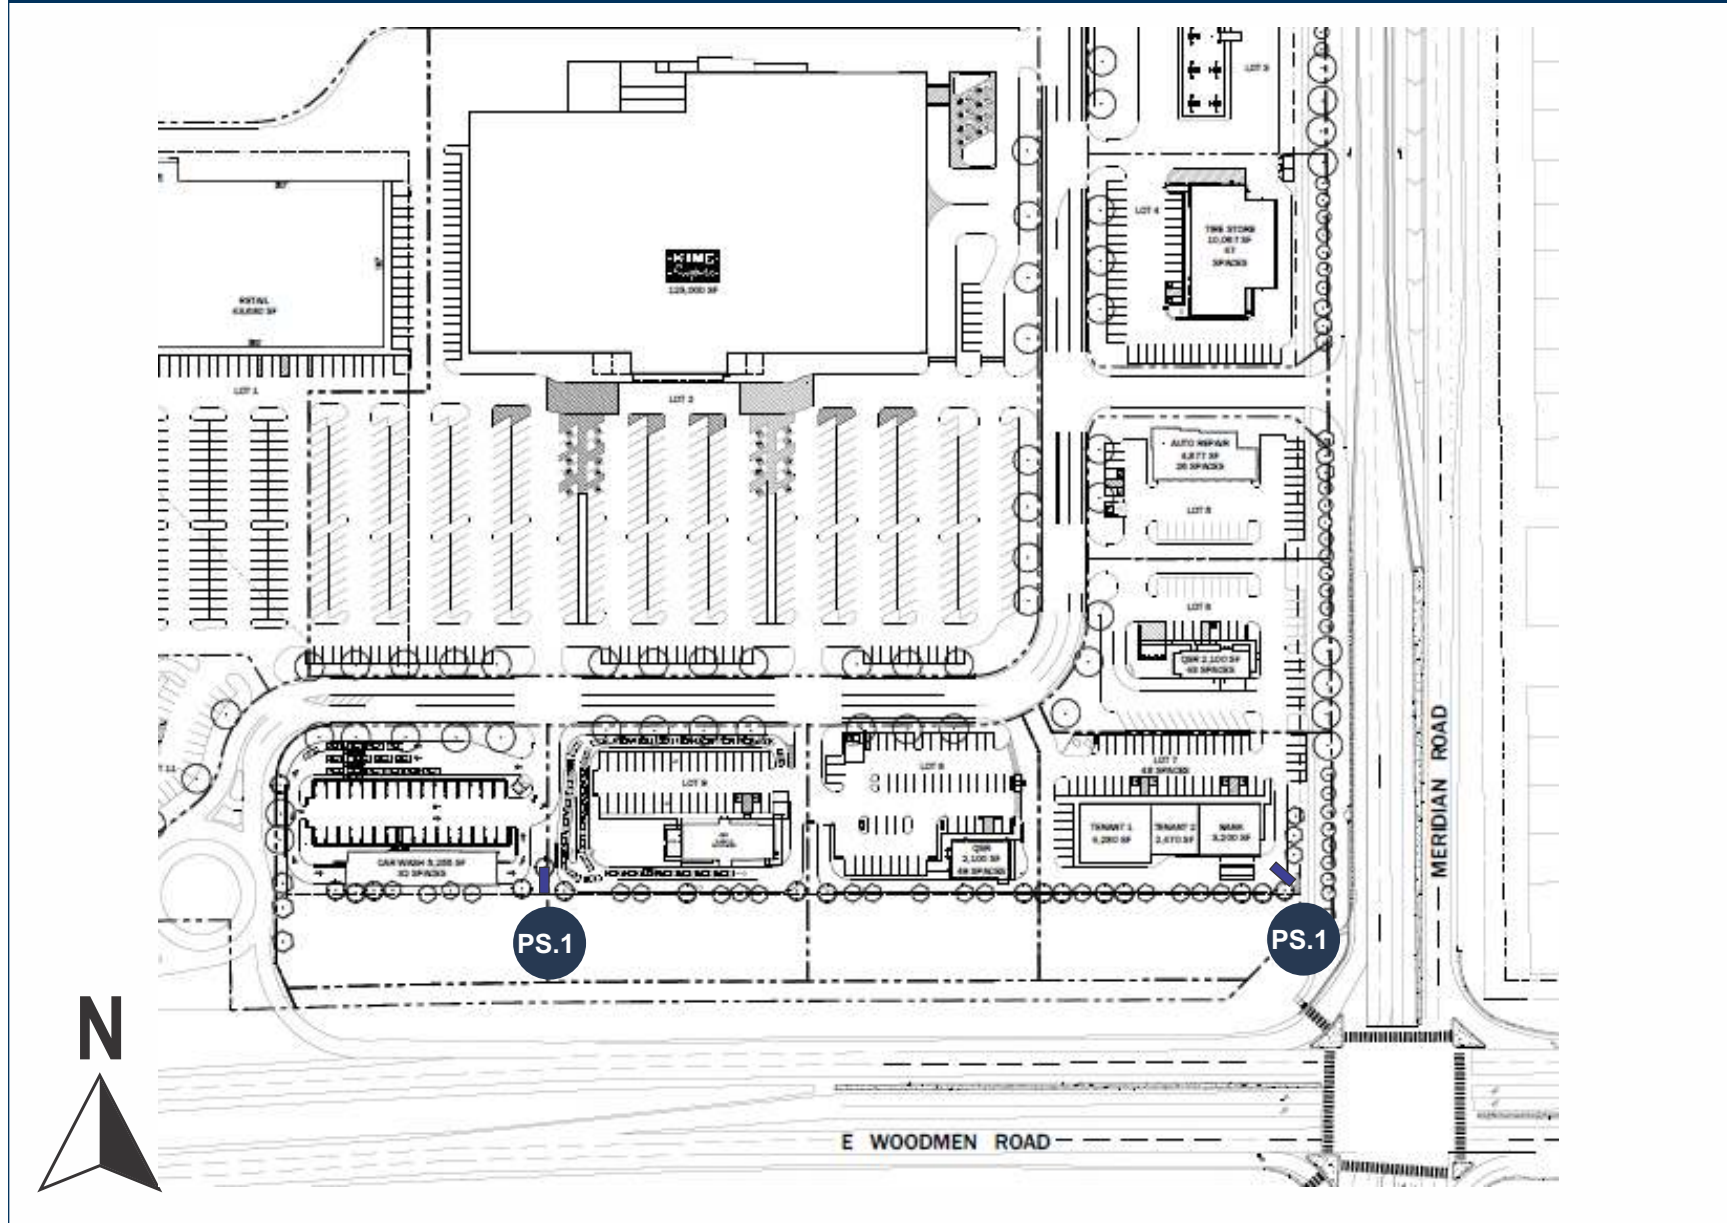

N.T.S.

**WORK SCOPE**

**PS.1 D/F INTERNALLY LIT CABINET SIGN (QTY 2)**

**CODE ALLOWANCE**

CODE INFORMATION...

REV.	DATE	BY	DESCRIPTION
1	00.00.00	XX	XXXX
2	00.00.00	XX	XXXX
3	00.00.00	XX	XXXX
4	00.00.00	XX	XXXX
5	00.00.00	XX	XXXX
6	00.00.00	XX	XXXX
7	00.00.00	XX	XXXX
8	00.00.00	XX	XXXX
9	00.00.00	XX	XXXX
10	00.00.00	XX	XXXX


CLIENT APPROVAL	DATE
LANDLORD APPROVAL	DATE

# PS.1 D/F INTERNALLY LIT PYLON SIGN (Qty 2) - PART NUMBER

SQUARE FOOTAGE: 300

SURVEY REQUIRED

VECTOR ART REQUIRED

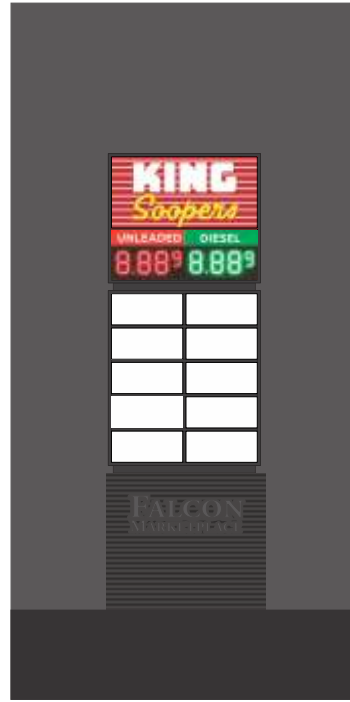

NIGHT VIEW  
SCALE: NTS

### SPECIFICATIONS


1. FABRICATED ALUMINUM PYLON PAINTED AS INDICATED
2. INTERNALLY ILLUMINATED W/7100K WHITE LEDS
3. FUEL PRICING MODULES TO BE PROVIDED BY "KING SOOPERS"

### NOTES

#### COLORS / FINISHES

- P-1 MP DARK GREY TBD
- P-2 SATIN ALUMINUM - SATIN FINISH
- V-1 OPAQUE WHITE VINYL

FONTS  
TBD

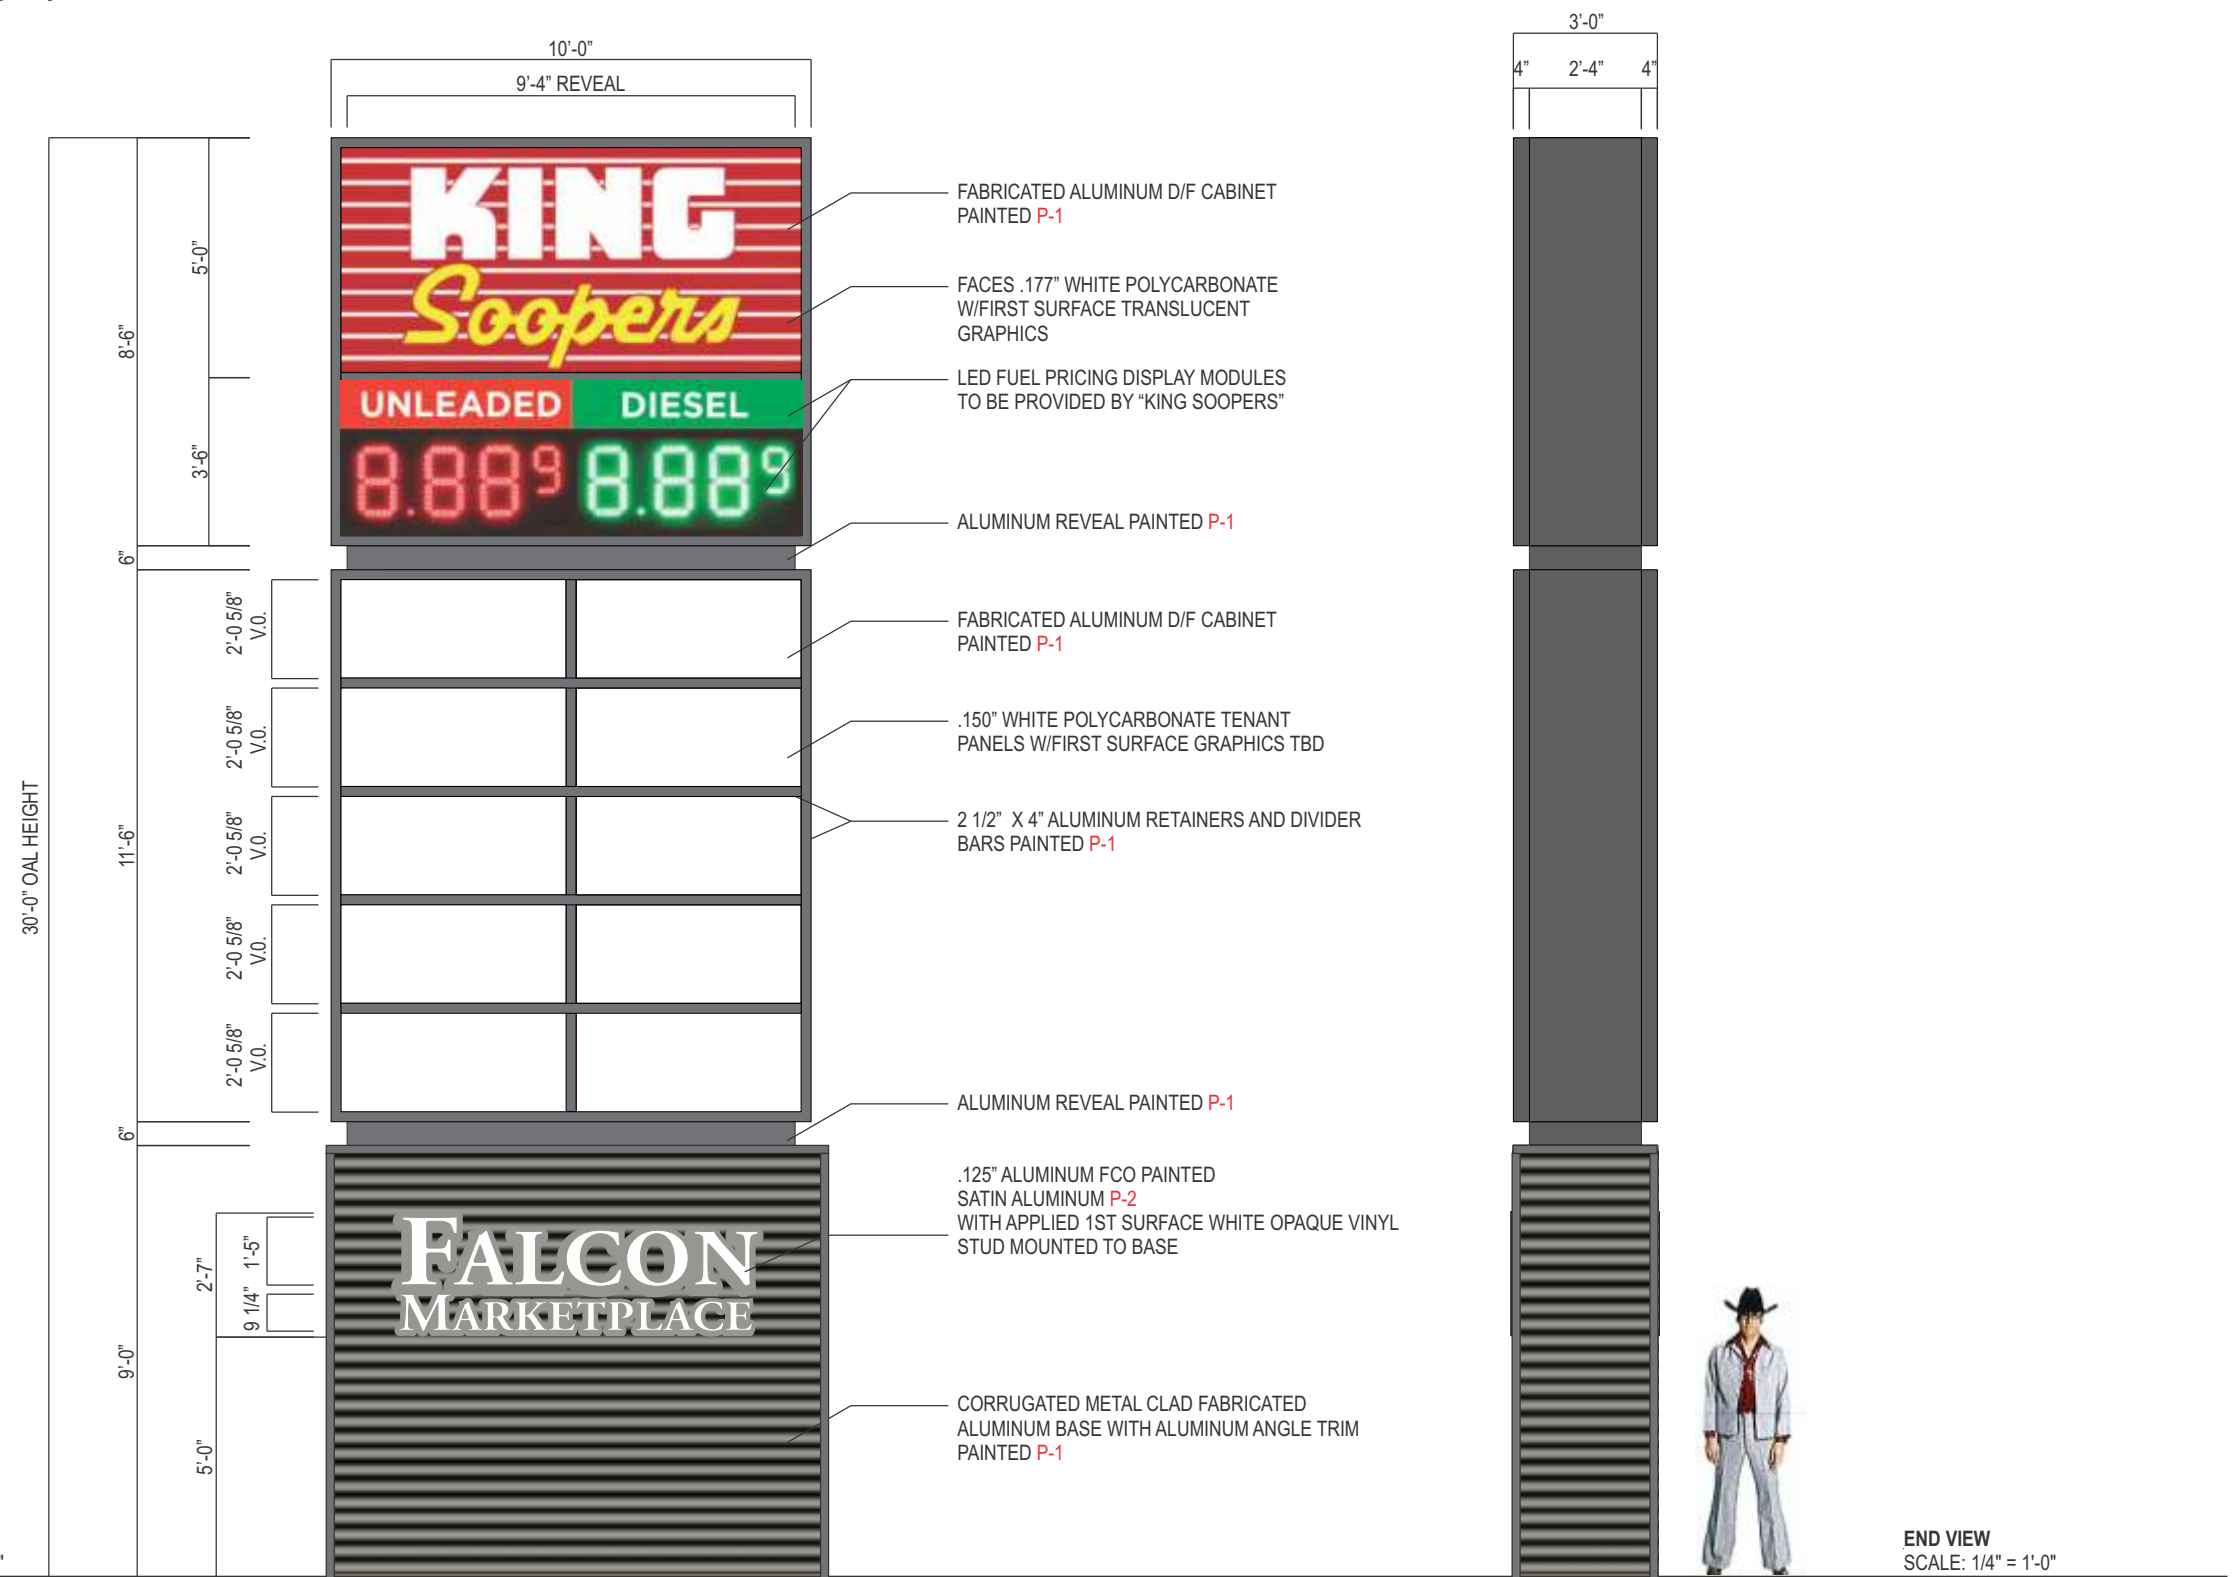



STEEL SUPPORTS AND FOUNDATION  
TBD PER ENGINEERING



 Your Vision. Accomplished. <small>A MORTENSEN COMPANY</small>	JOB #: <b>15968-R0</b> DATE: 02.22.2022 DESIGNER: S. Wiands SALES REP: R. Wilson PROJ MGR: N. Wallace	<table border="1" style="width: 100%; border-collapse: collapse; font-size: 8px;"> <thead> <tr> <th>REV.</th> <th>DATE</th> <th>BY</th> <th>DESCRIPTION</th> </tr> </thead> <tbody> <tr><td>1</td><td>00.00.00</td><td>XX</td><td>XXXX</td></tr> <tr><td>2</td><td>00.00.00</td><td>XX</td><td>XXXX</td></tr> <tr><td>3</td><td>00.00.00</td><td>XX</td><td>XXXX</td></tr> <tr><td>4</td><td>00.00.00</td><td>XX</td><td>XXXX</td></tr> <tr><td>5</td><td>00.00.00</td><td>XX</td><td>XXXX</td></tr> <tr><td>6</td><td>00.00.00</td><td>XX</td><td>XXXX</td></tr> <tr><td>7</td><td>00.00.00</td><td>XX</td><td>XXXX</td></tr> <tr><td>8</td><td>00.00.00</td><td>XX</td><td>XXXX</td></tr> <tr><td>9</td><td>00.00.00</td><td>XX</td><td>XXXX</td></tr> <tr><td>10</td><td>00.00.00</td><td>XX</td><td>XXXX</td></tr> </tbody> </table>	REV.	DATE	BY	DESCRIPTION	1	00.00.00	XX	XXXX	2	00.00.00	XX	XXXX	3	00.00.00	XX	XXXX	4	00.00.00	XX	XXXX	5	00.00.00	XX	XXXX	6	00.00.00	XX	XXXX	7	00.00.00	XX	XXXX	8	00.00.00	XX	XXXX	9	00.00.00	XX	XXXX	10	00.00.00	XX	XXXX	CLIENT APPROVAL _____ DATE _____  LANDLORD APPROVAL _____ DATE _____		Falcon Marketplace Meridian & Woodmen El Paso County, CO	SHEET NUMBER  <h1 style="font-size: 2em;">2.0</h1>
	REV.	DATE	BY	DESCRIPTION	
1	00.00.00	XX	XXXX	
2	00.00.00	XX	XXXX	
3	00.00.00	XX	XXXX	
4	00.00.00	XX	XXXX	
5	00.00.00	XX	XXXX	
6	00.00.00	XX	XXXX	
7	00.00.00	XX	XXXX	
8	00.00.00	XX	XXXX	
9	00.00.00	XX	XXXX	
10	00.00.00	XX	XXXX	
This is an original, unpublished drawing by Jones Sign Co., Inc. It is for your personal use in conjunction with a project being planned for you by JONES SIGN. It is not to be shown to anyone outside of your organization, nor is it to be used, reproduced, copied or exhibited in any fashion. Use of this design or the salient elements of this design in any sign done by any other company, without the express written permission of JONES SIGN, is forbidden by law and carries a civil forfeiture of up to 25% of the purchase price of the sign. JONES SIGN will endeavor to closely match colors, including PMS, where specified. We cannot guarantee exact matches due to varying compatibility of surface materials and paints used. All sizes and dimensions are illustrated for client's conception of project and are not to be understood as being exact size or exact scale.	

# Lot 10 New Setbacks


Falcon Marketplace  
Permit# O33394

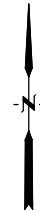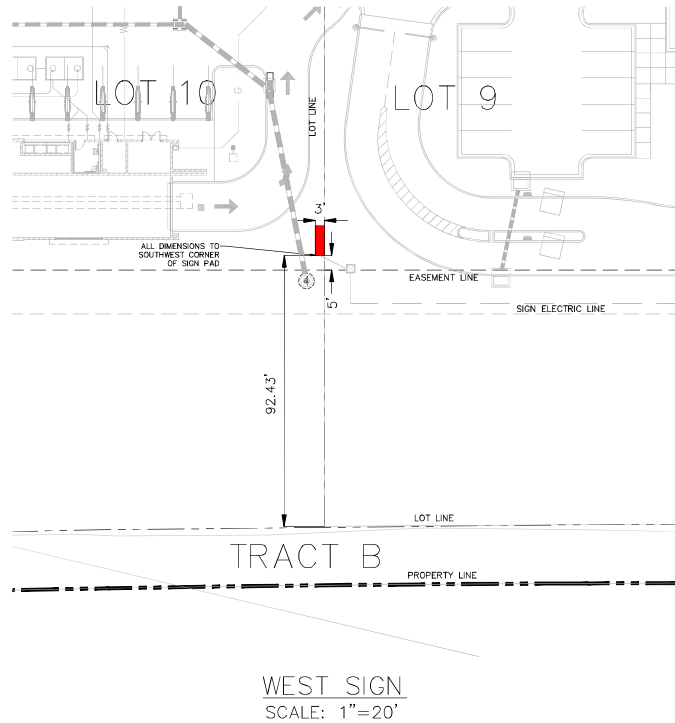

FALCON MARKETPLACE MASTER SIGN LOCATIONS  
DBCO KV 2-3-23

# Lot 7 New Setbacks

Falcon Marketplace  
Permit# O33408

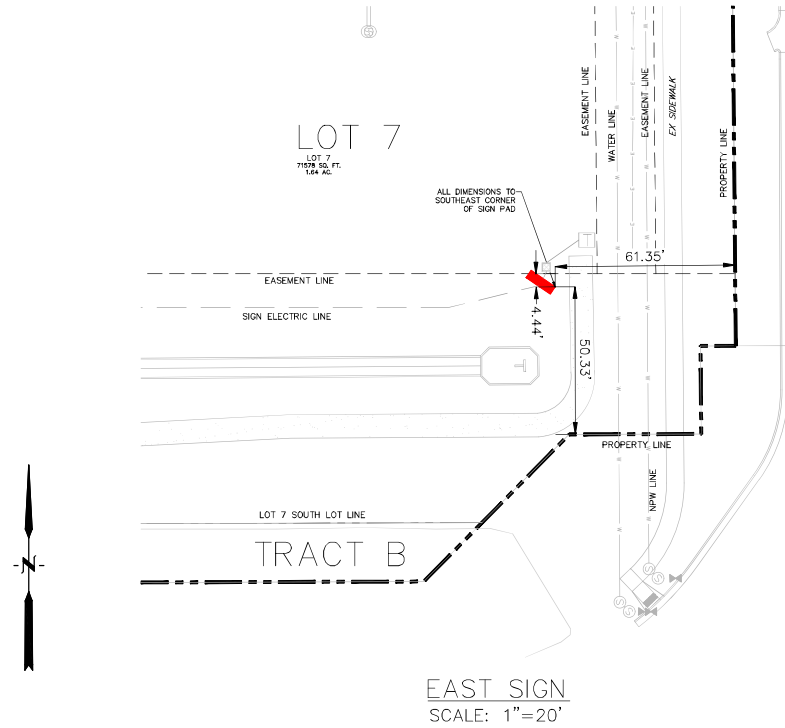

FALCON MARKETPLACE MASTER SIGN LOCATIONS  
DBCO KV 2-3-23