


EXHIBIT B

PROPOSED RIGHT-OF-WAY

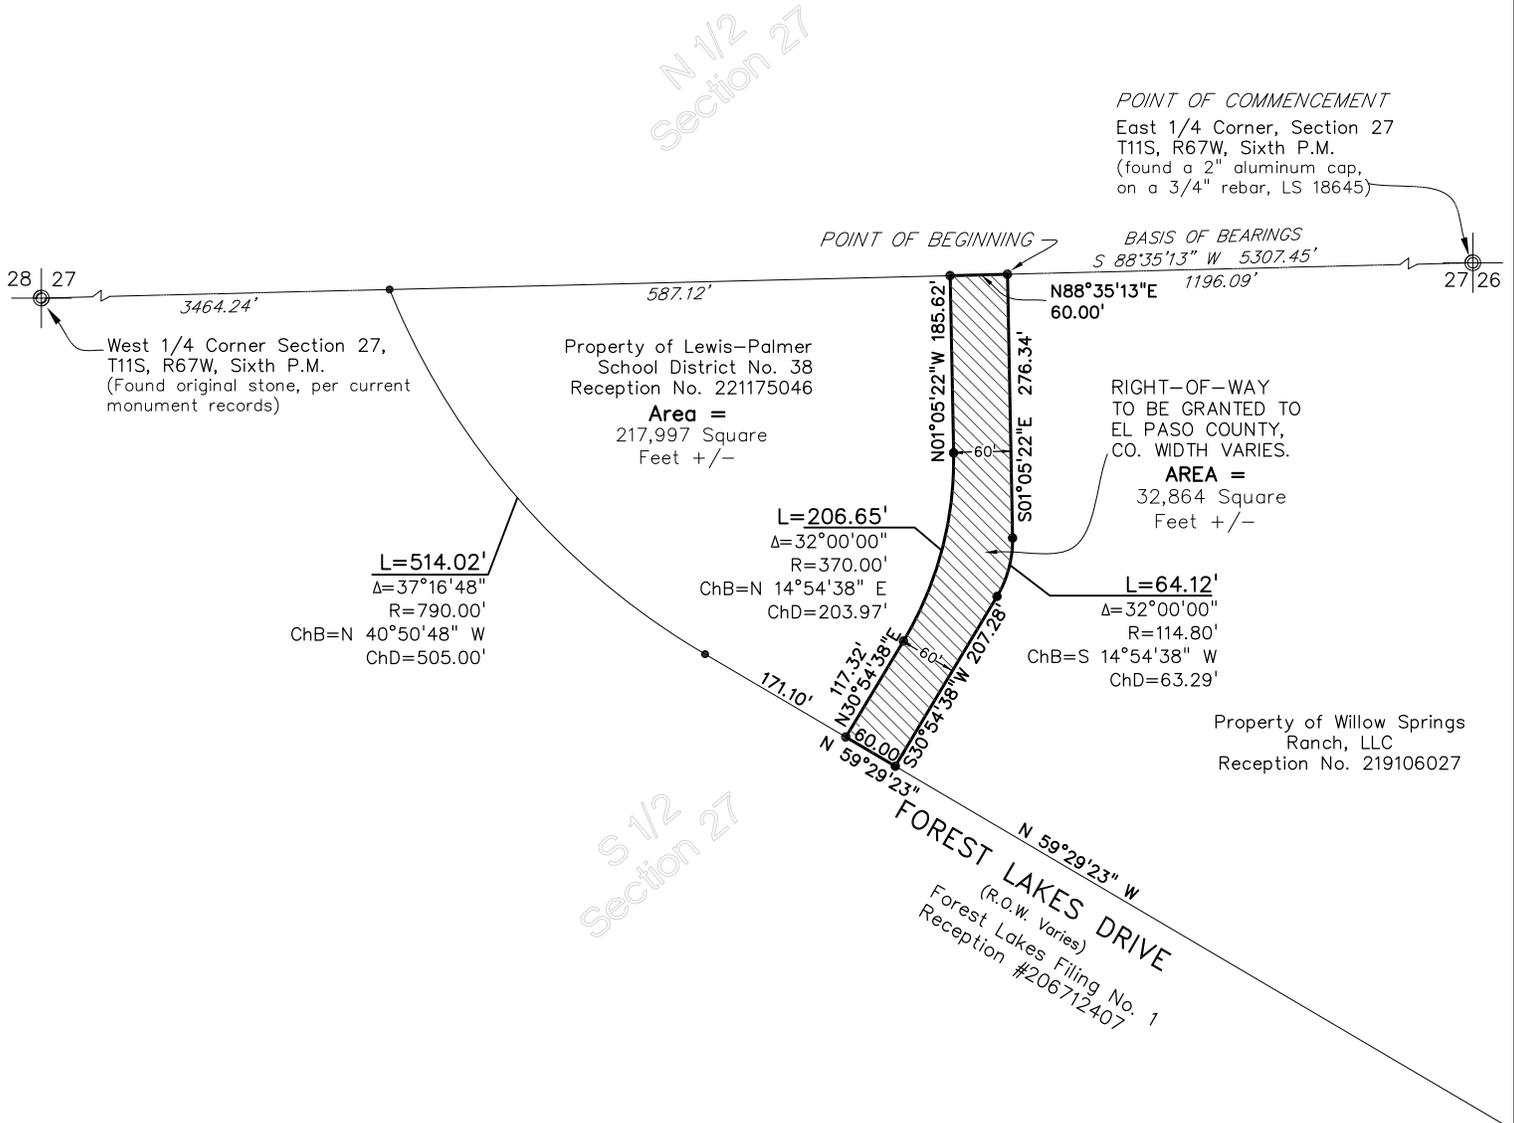

NOTE: THIS MAP IS NOT A LAND SURVEY PLAT OR AN IMPROVEMENT SURVEY PLAT. THE PURPOSE OF THIS MAP IS TO DEPICT THE THE LOCATION OF THE RIGHT OF WAY ATTACHED LEGAL DESCRIPTION.



1" = 200'

PREPARED BY: Drexel, Barrell & Co. Engineers/Surveyors 3 SOUTH 7TH STREET COLORADO SPRINGS, COLORADO 80905 (719)260-0887 1800 38TH STREET BOULDER, COLORADO 80301 (303)442-4338 GREELEY, COLORADO 80631 (971)351-0645			
Revisions - Date	Date	Drawn By	Job No.
	03/01/2022	TPG	21586-05
	Scale	Checked By	Drawing No.
	1" = 200'	JCD	21586-00_ROW.dwg