
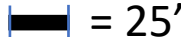
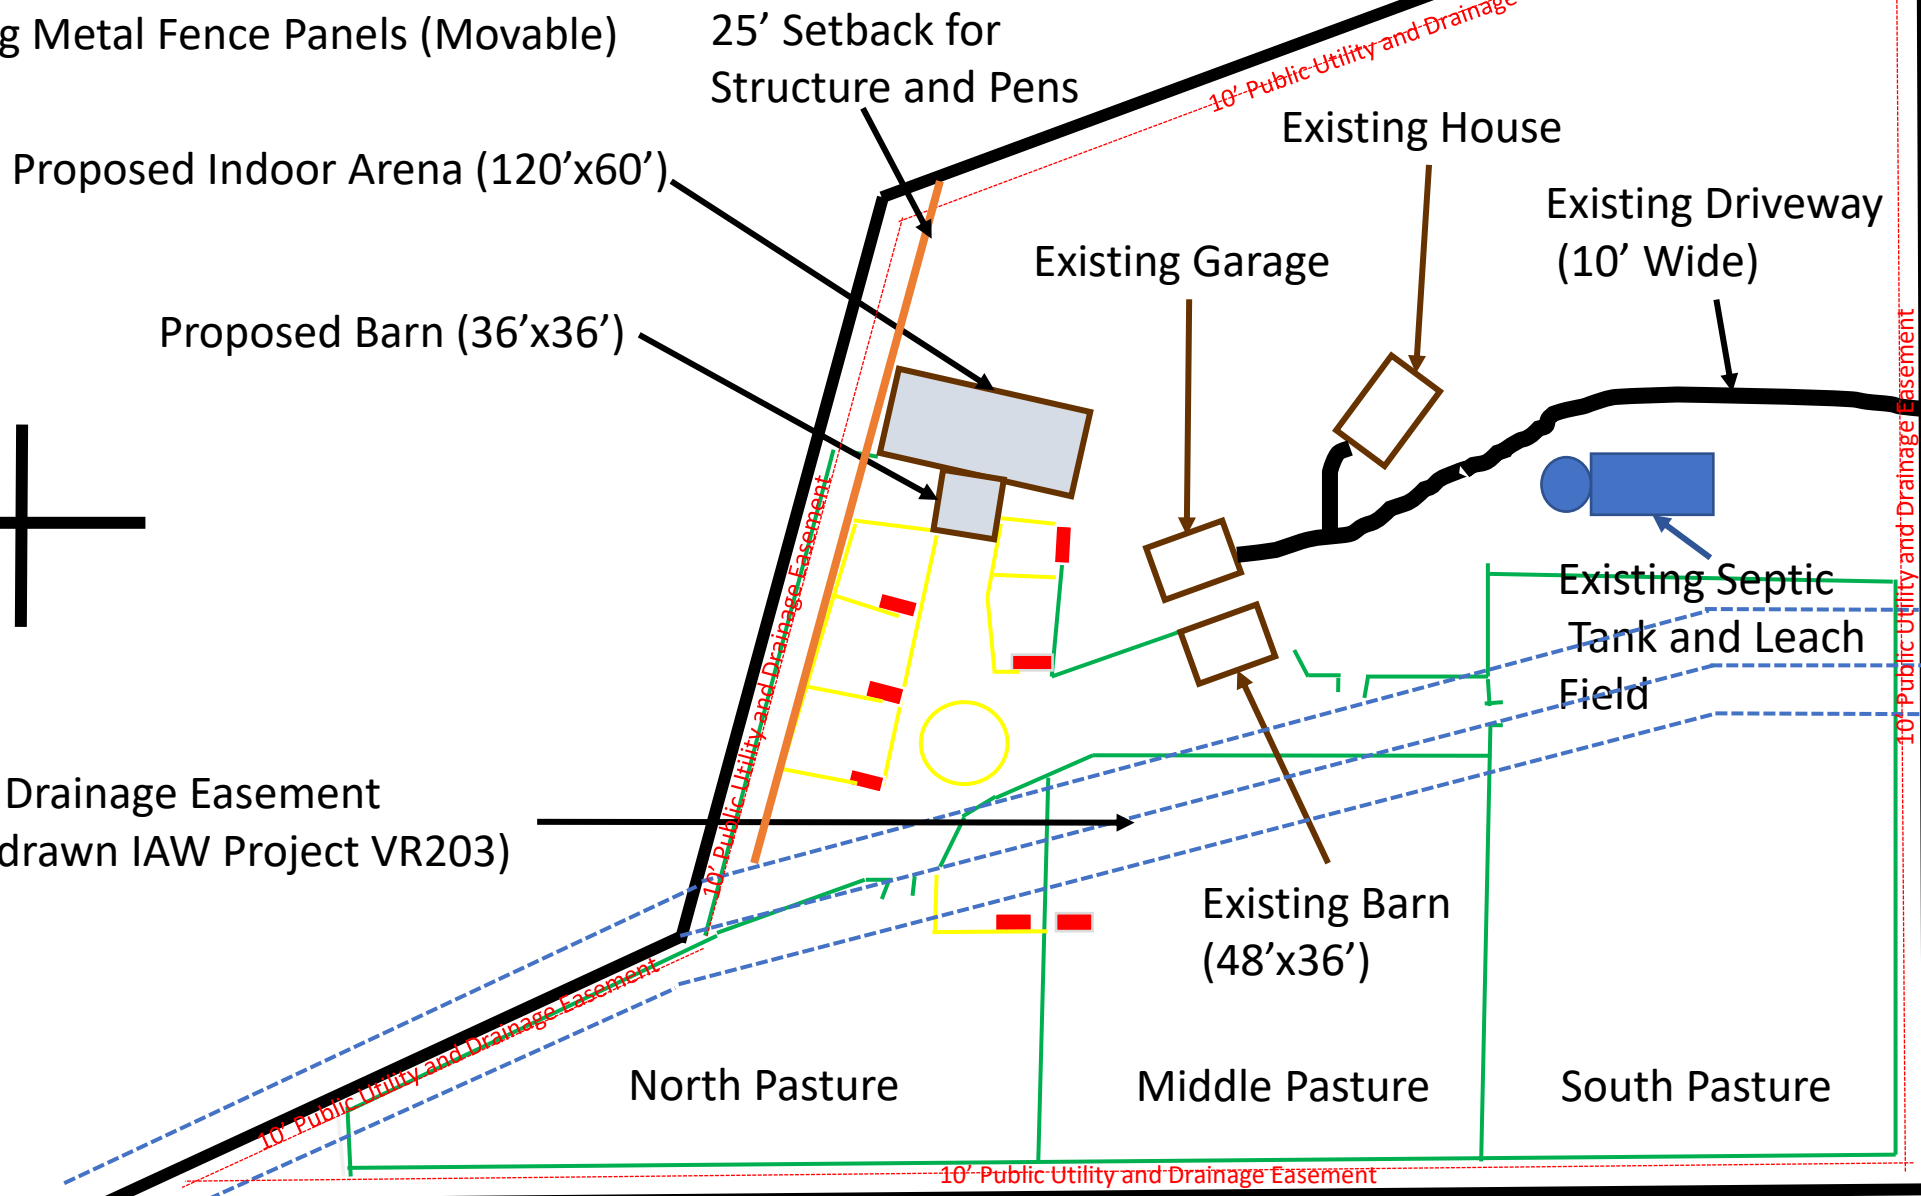


- Existing or Approved 24'x12' Run-in Horse Sheds (Movable)
- Existing Vinyl Split Rail Fencing
- Existing Metal Fence Panels (Movable)

Scale
 = 25'

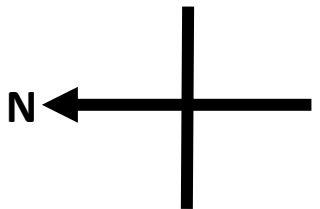

Spring Valley Dr

Sun Hills Drive