



FRONT ELEVATION

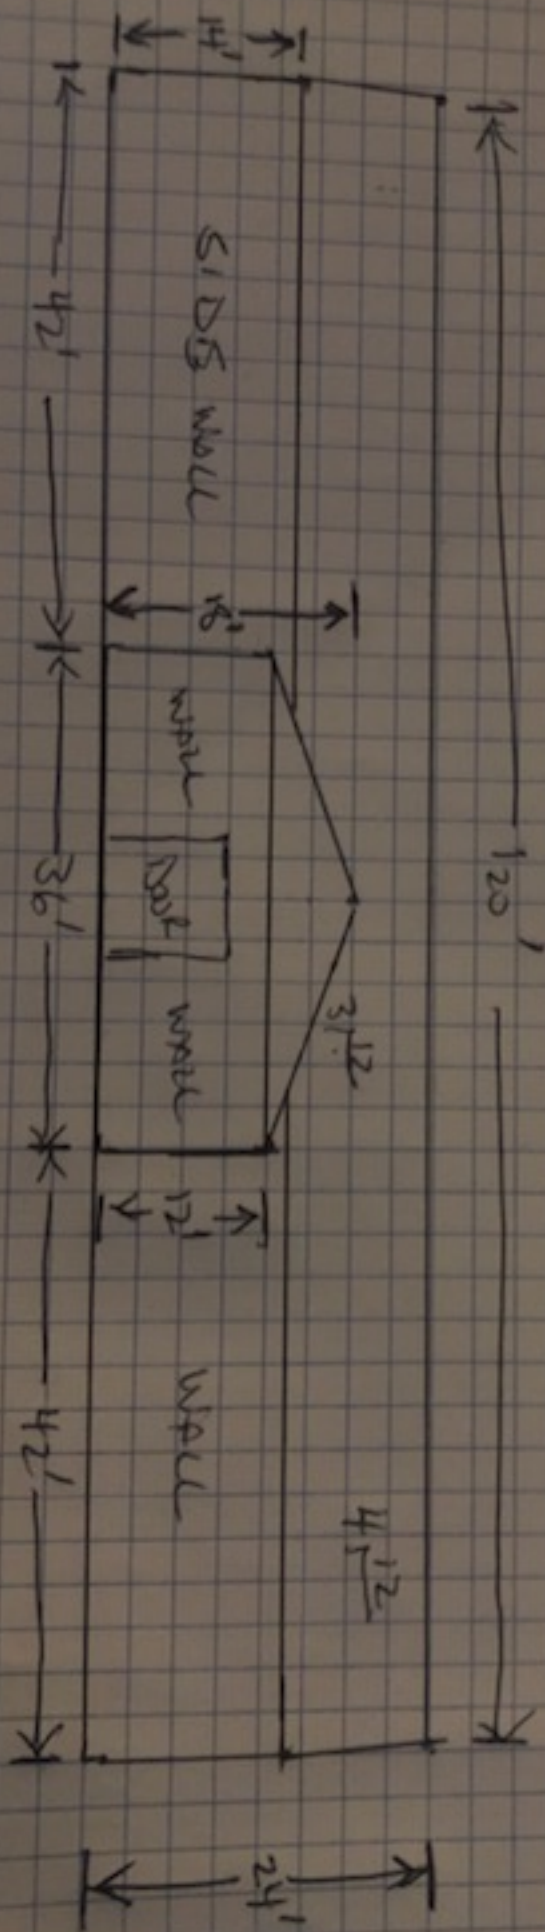

SCALE
 $\frac{3/16"}{3'}$


SOUTH SIDE ELEVATION

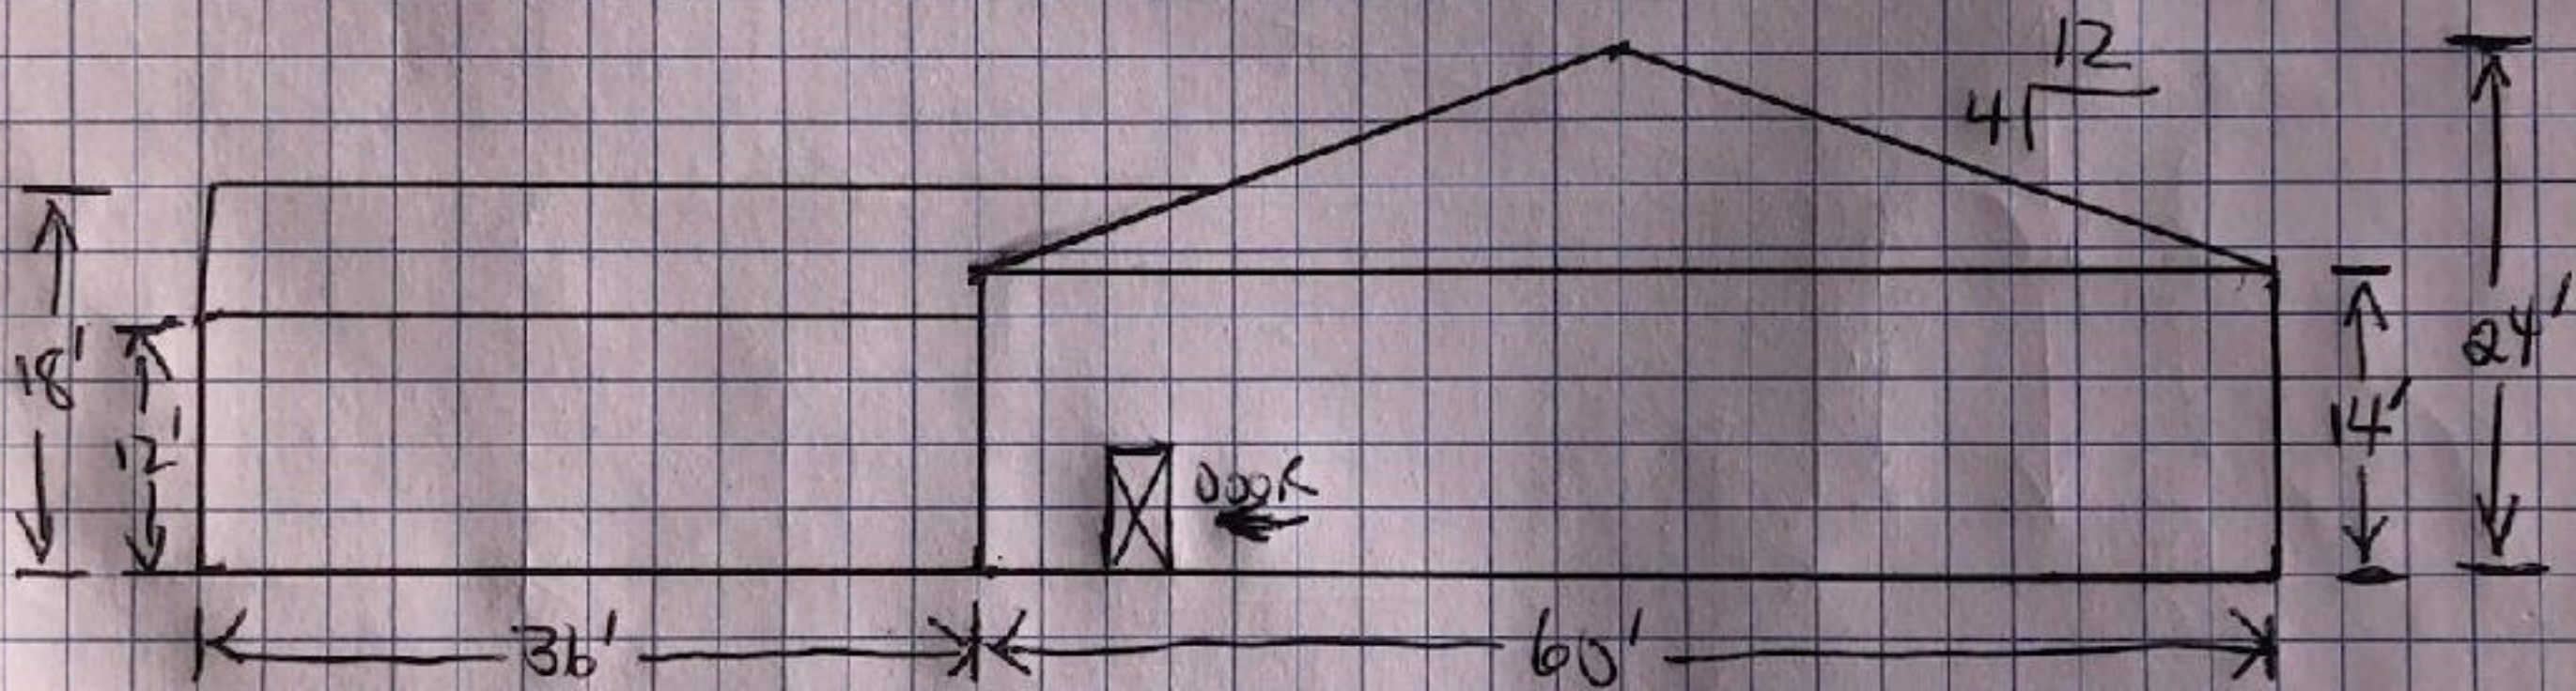

SCALE


$\frac{3}{16}'' = 3'$

NORTH SIDE ELEVATION

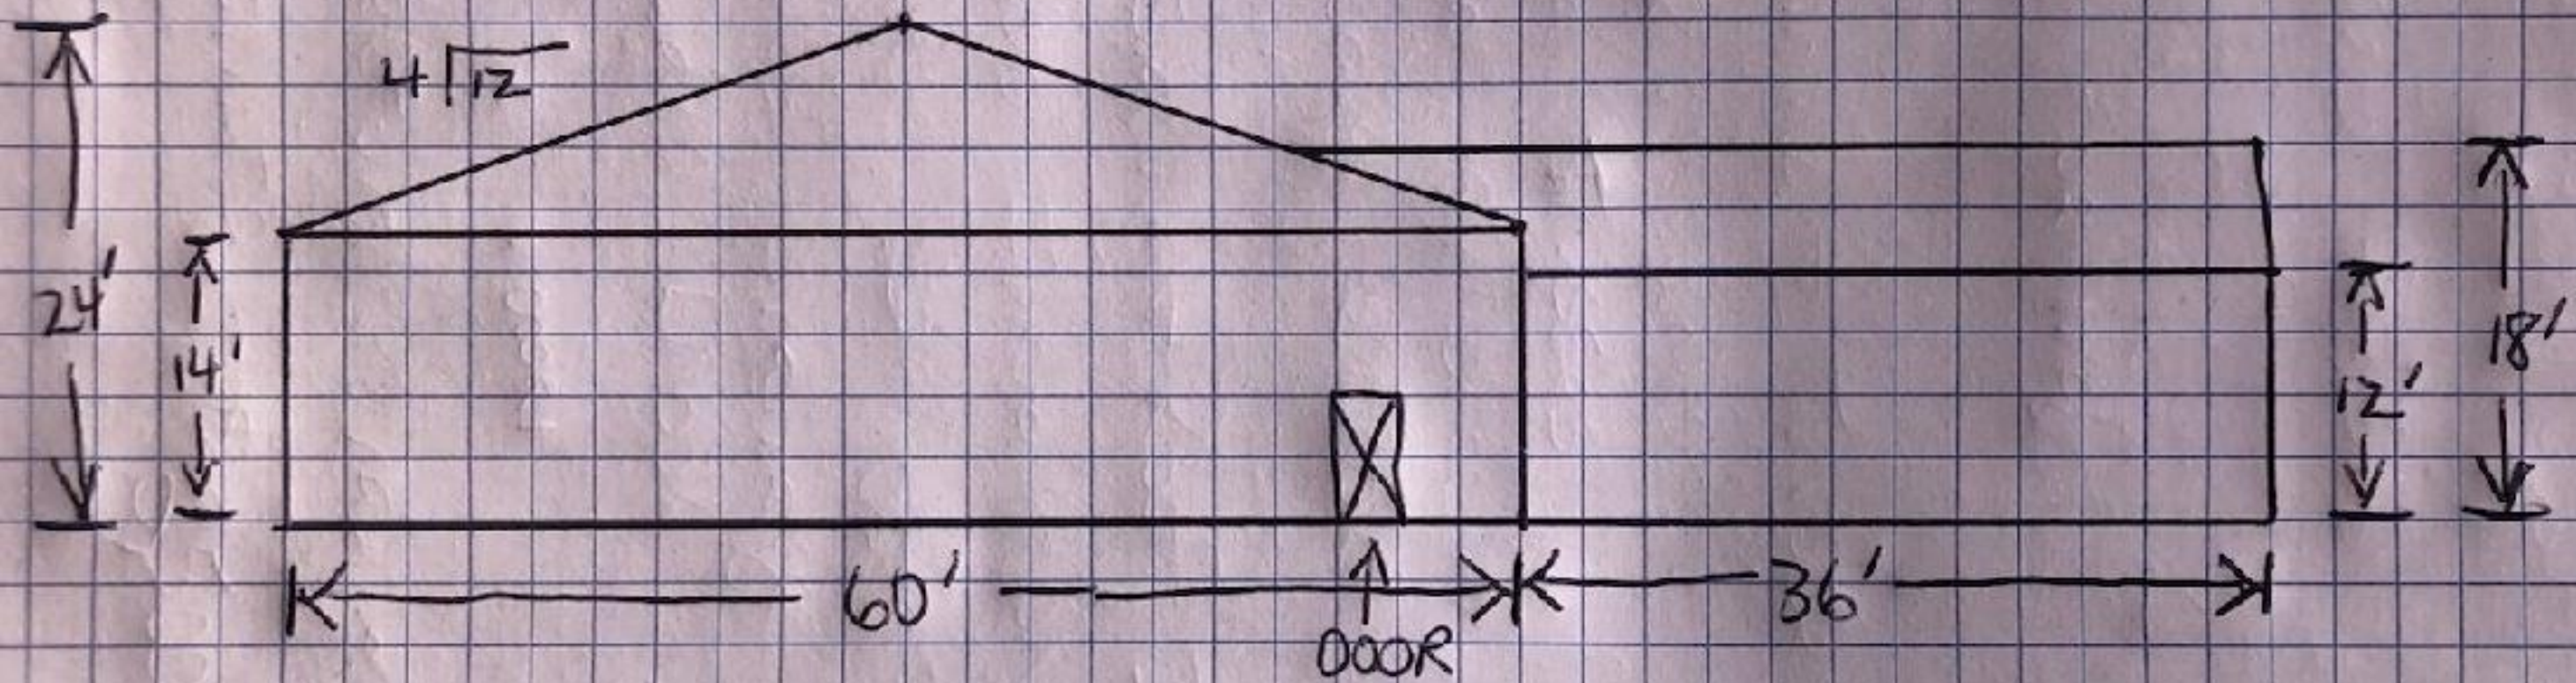

3/16 = 3'

EAST
REAR ELEVATION

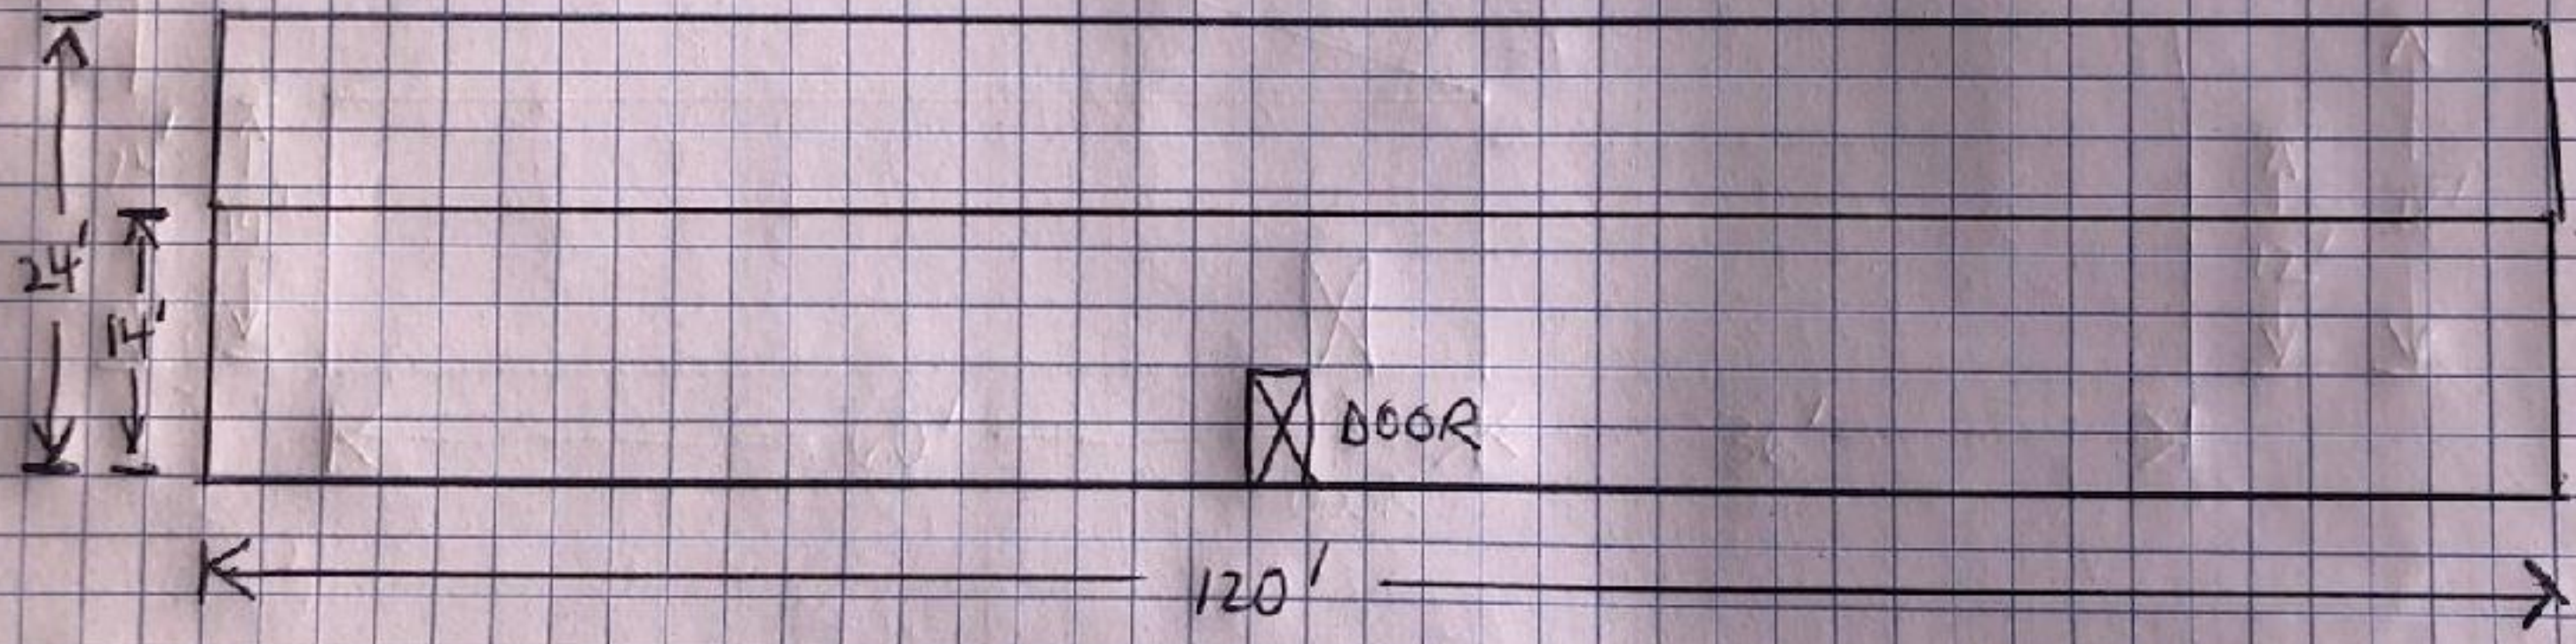

3/16 : 3'