

EQUIPMENT LEGEND:

EXISTING TO REMAIN

TO BE RELOCATED/REMOVED

T-MOBILE EQUIPMENT

(E) ANTENNA CL: 97'-0"
 (E) MOUNT CL: 98'-0"
 NEW MW DISH CL: 100'-0"
 NEW MOUNT CL: 100'-0"



INSTALLER NOTE:

TWIST AND SWAY LIMITATIONS OF TIA 222 G ANNEX D FOR THIS DISH MEET BOTH THE ALLOWABLE 3 DB DEGRADATION AND THE 10 DB DEGRADATION LIMIT.

EQUIPMENT LEGEND:

EXISTING

NEW/RELOCATED

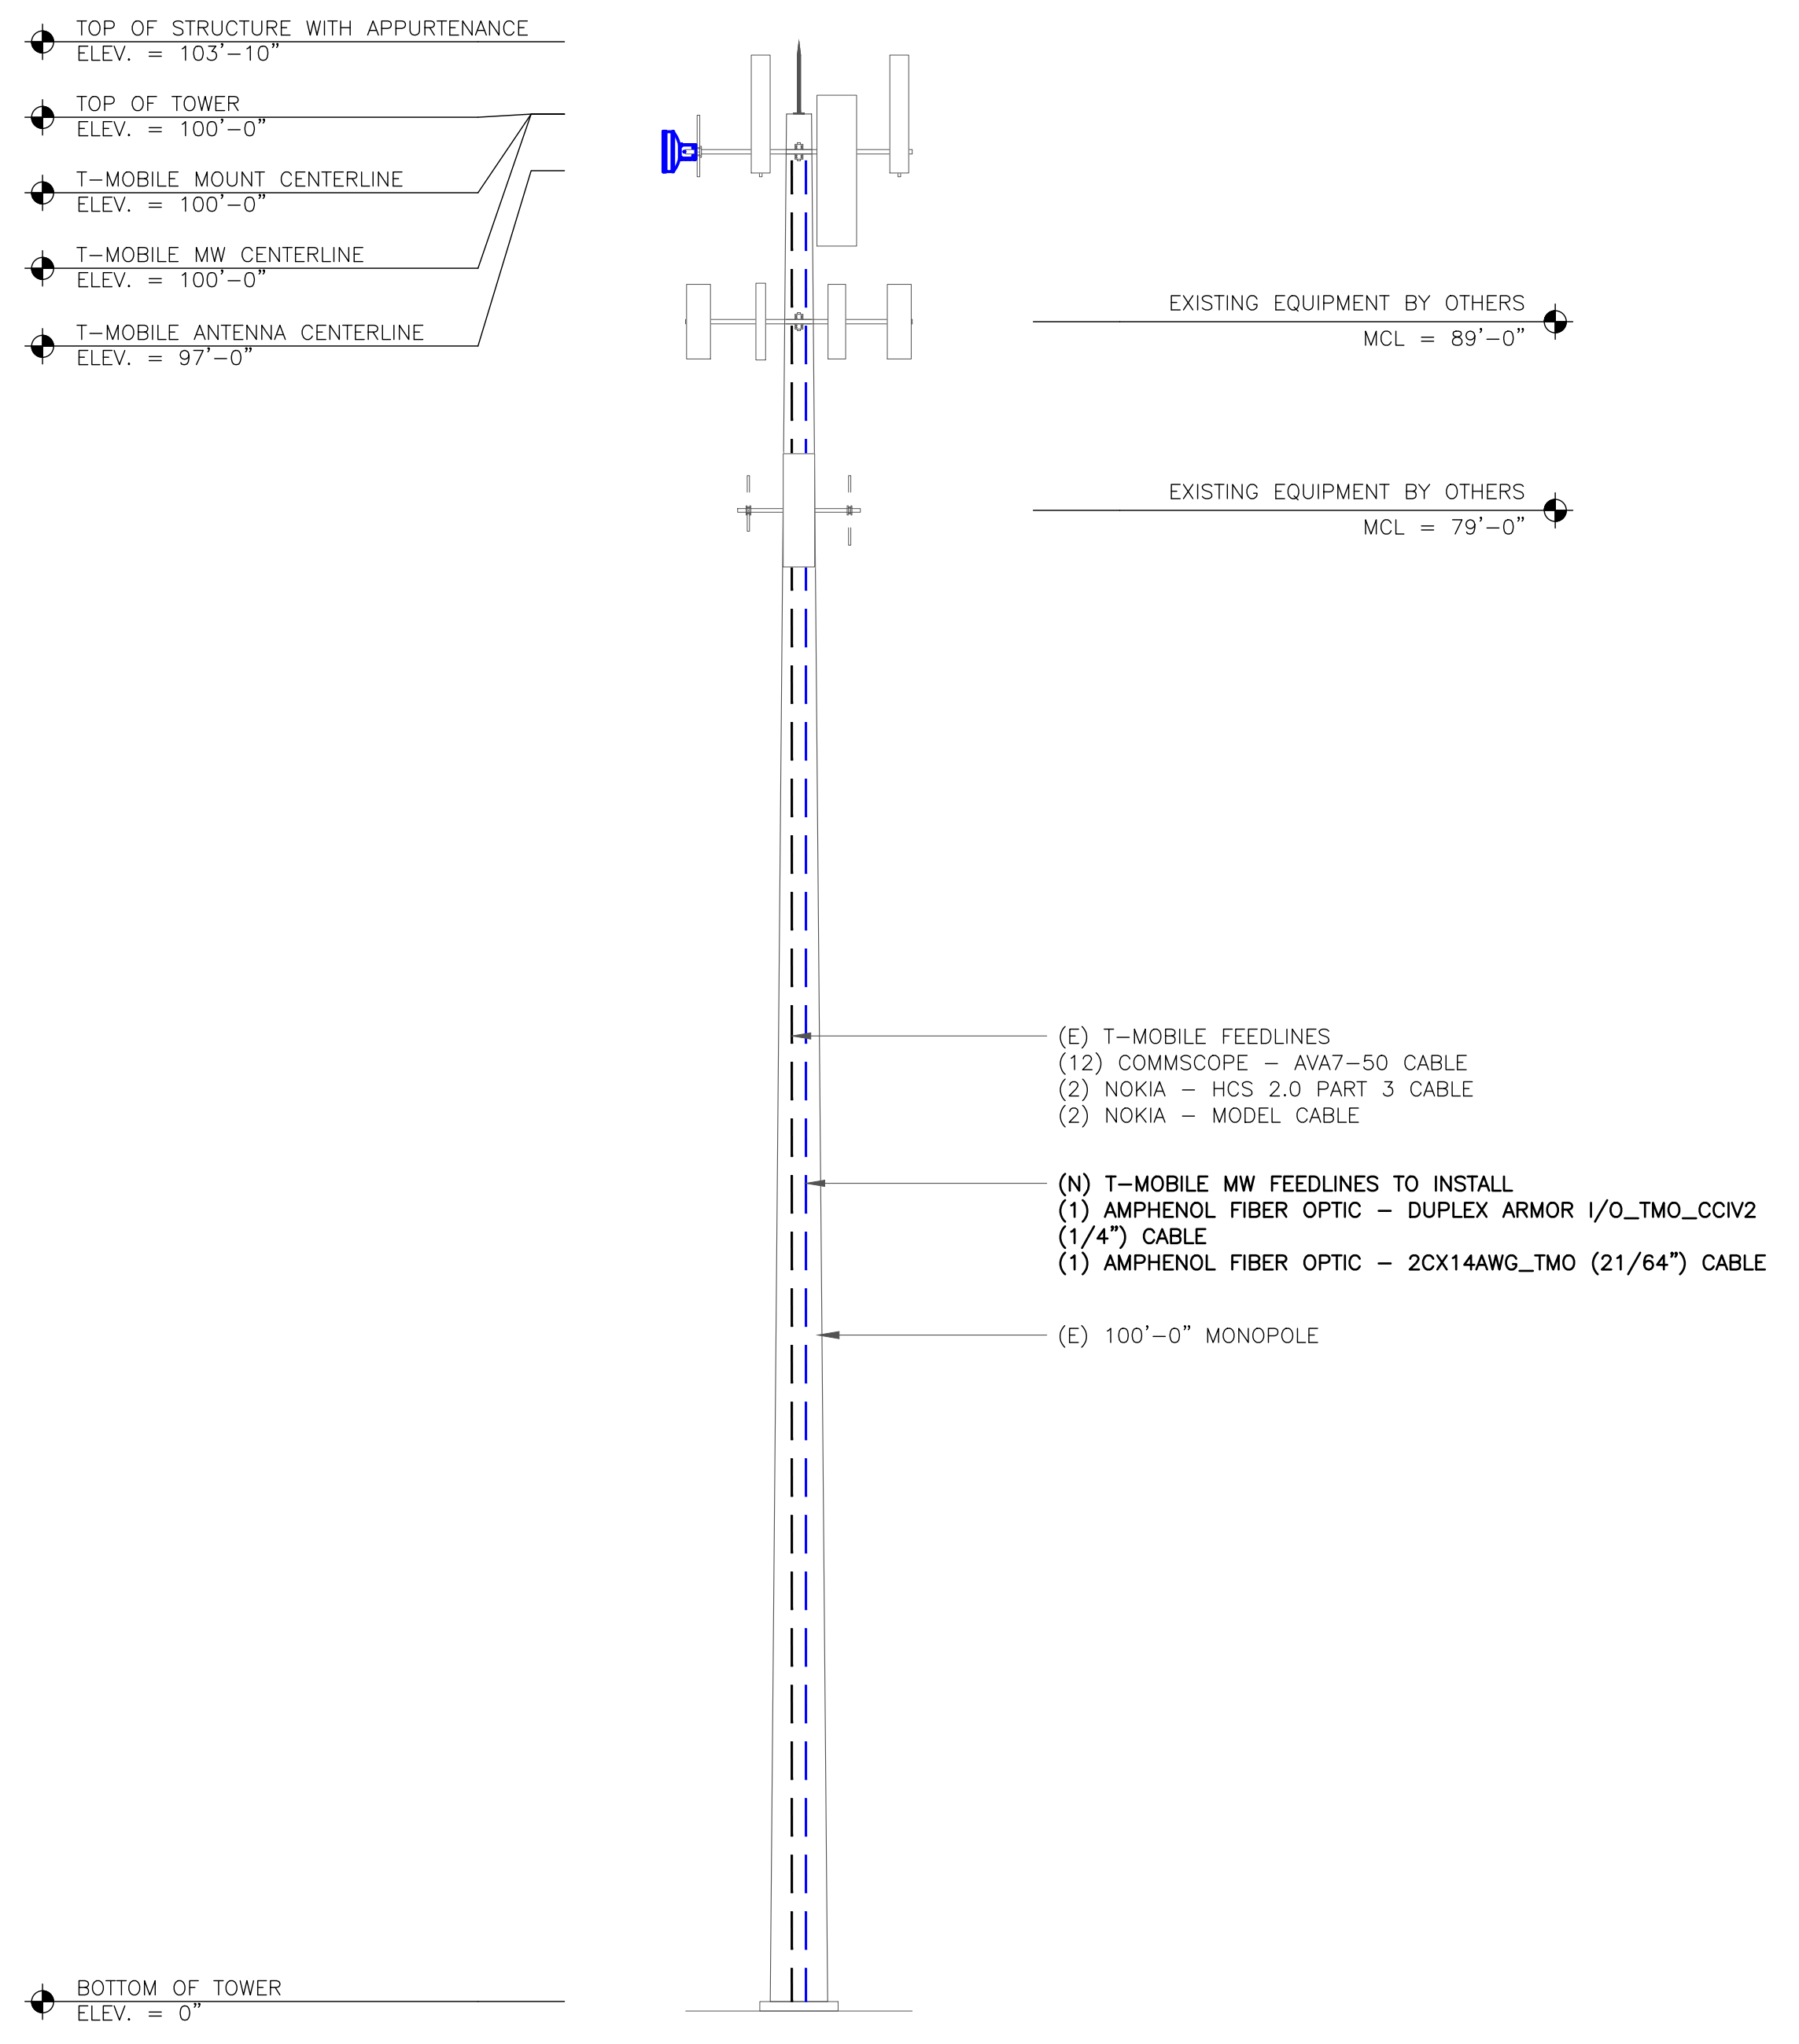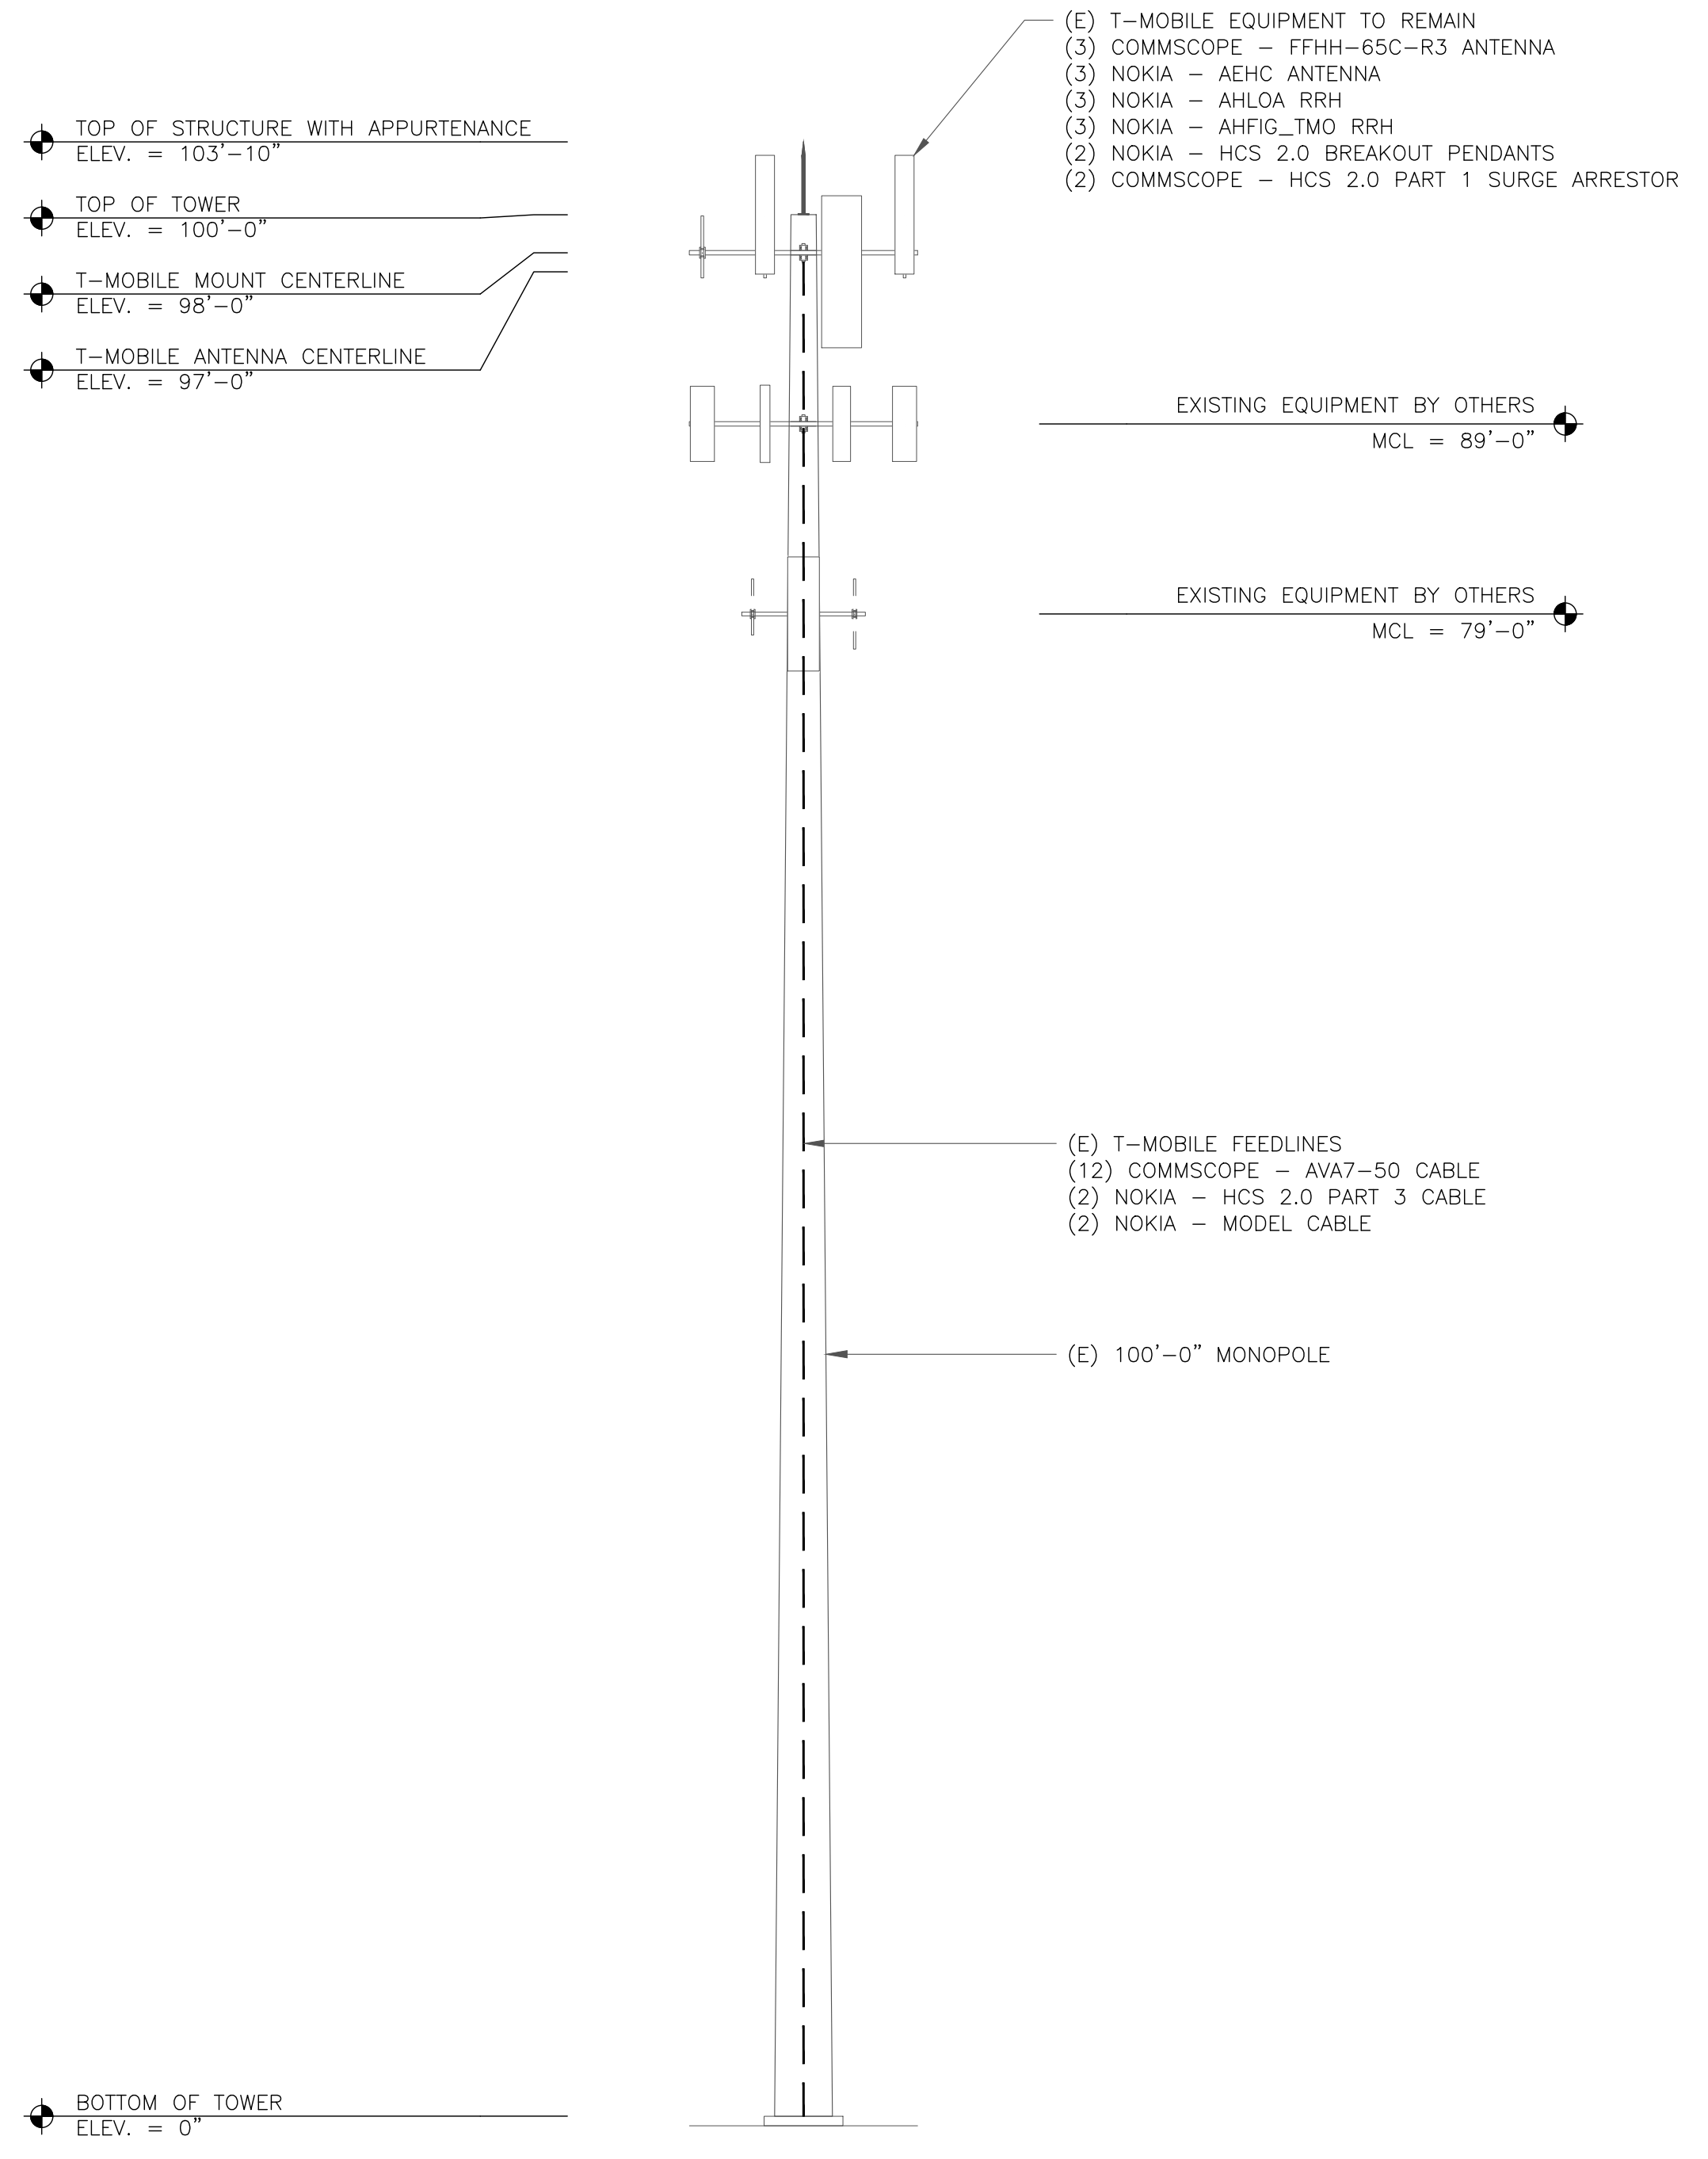

T-MOBILE SITE NUMBER:
DN03486D

BU #: 823518
CS_CUCHARS_RANCH

3593 SAGUARO CIRCLE
 COLORADO SPRINGS, CO
 80925

EXISTING 100'-0"
MONOPOLE

ISSUED FOR:

REV	DATE	DRWN	DESCRIPTION	DES./QA
0	05/13/2024	WS	FINAL	GMA

DocuSigned by:
 Graham Anderson
 9575EC119

3/14/2024 | 8:35:53 AM CDT

IT IS A VIOLATION OF LAW FOR ANY PERSON, UNLESS THEY ARE ACTING UNDER THE DIRECTION OF A LICENSED PROFESSIONAL ENGINEER, TO ALTER THIS DOCUMENT.

SHEET NUMBER:
C-2

REVISION:
0

1 EXISTING ELEVATION

SCALE: 1/8"=1'-0" (FULL SIZE)
 1/16"=1'-0" (11x17)

2 FINAL ELEVATION

SCALE: 1/8"=1'-0" (FULL SIZE)
 1/16"=1'-0" (11x17)