


File: C:\Users\jpcieva\Documents\16_003_crossoads_mixed_use\COLOADO SPRINGS EDDITIES LLC\eng\Const\Draw\WATER\WT02.dwg Plotstamp: 7/30/2021 5:42 PM

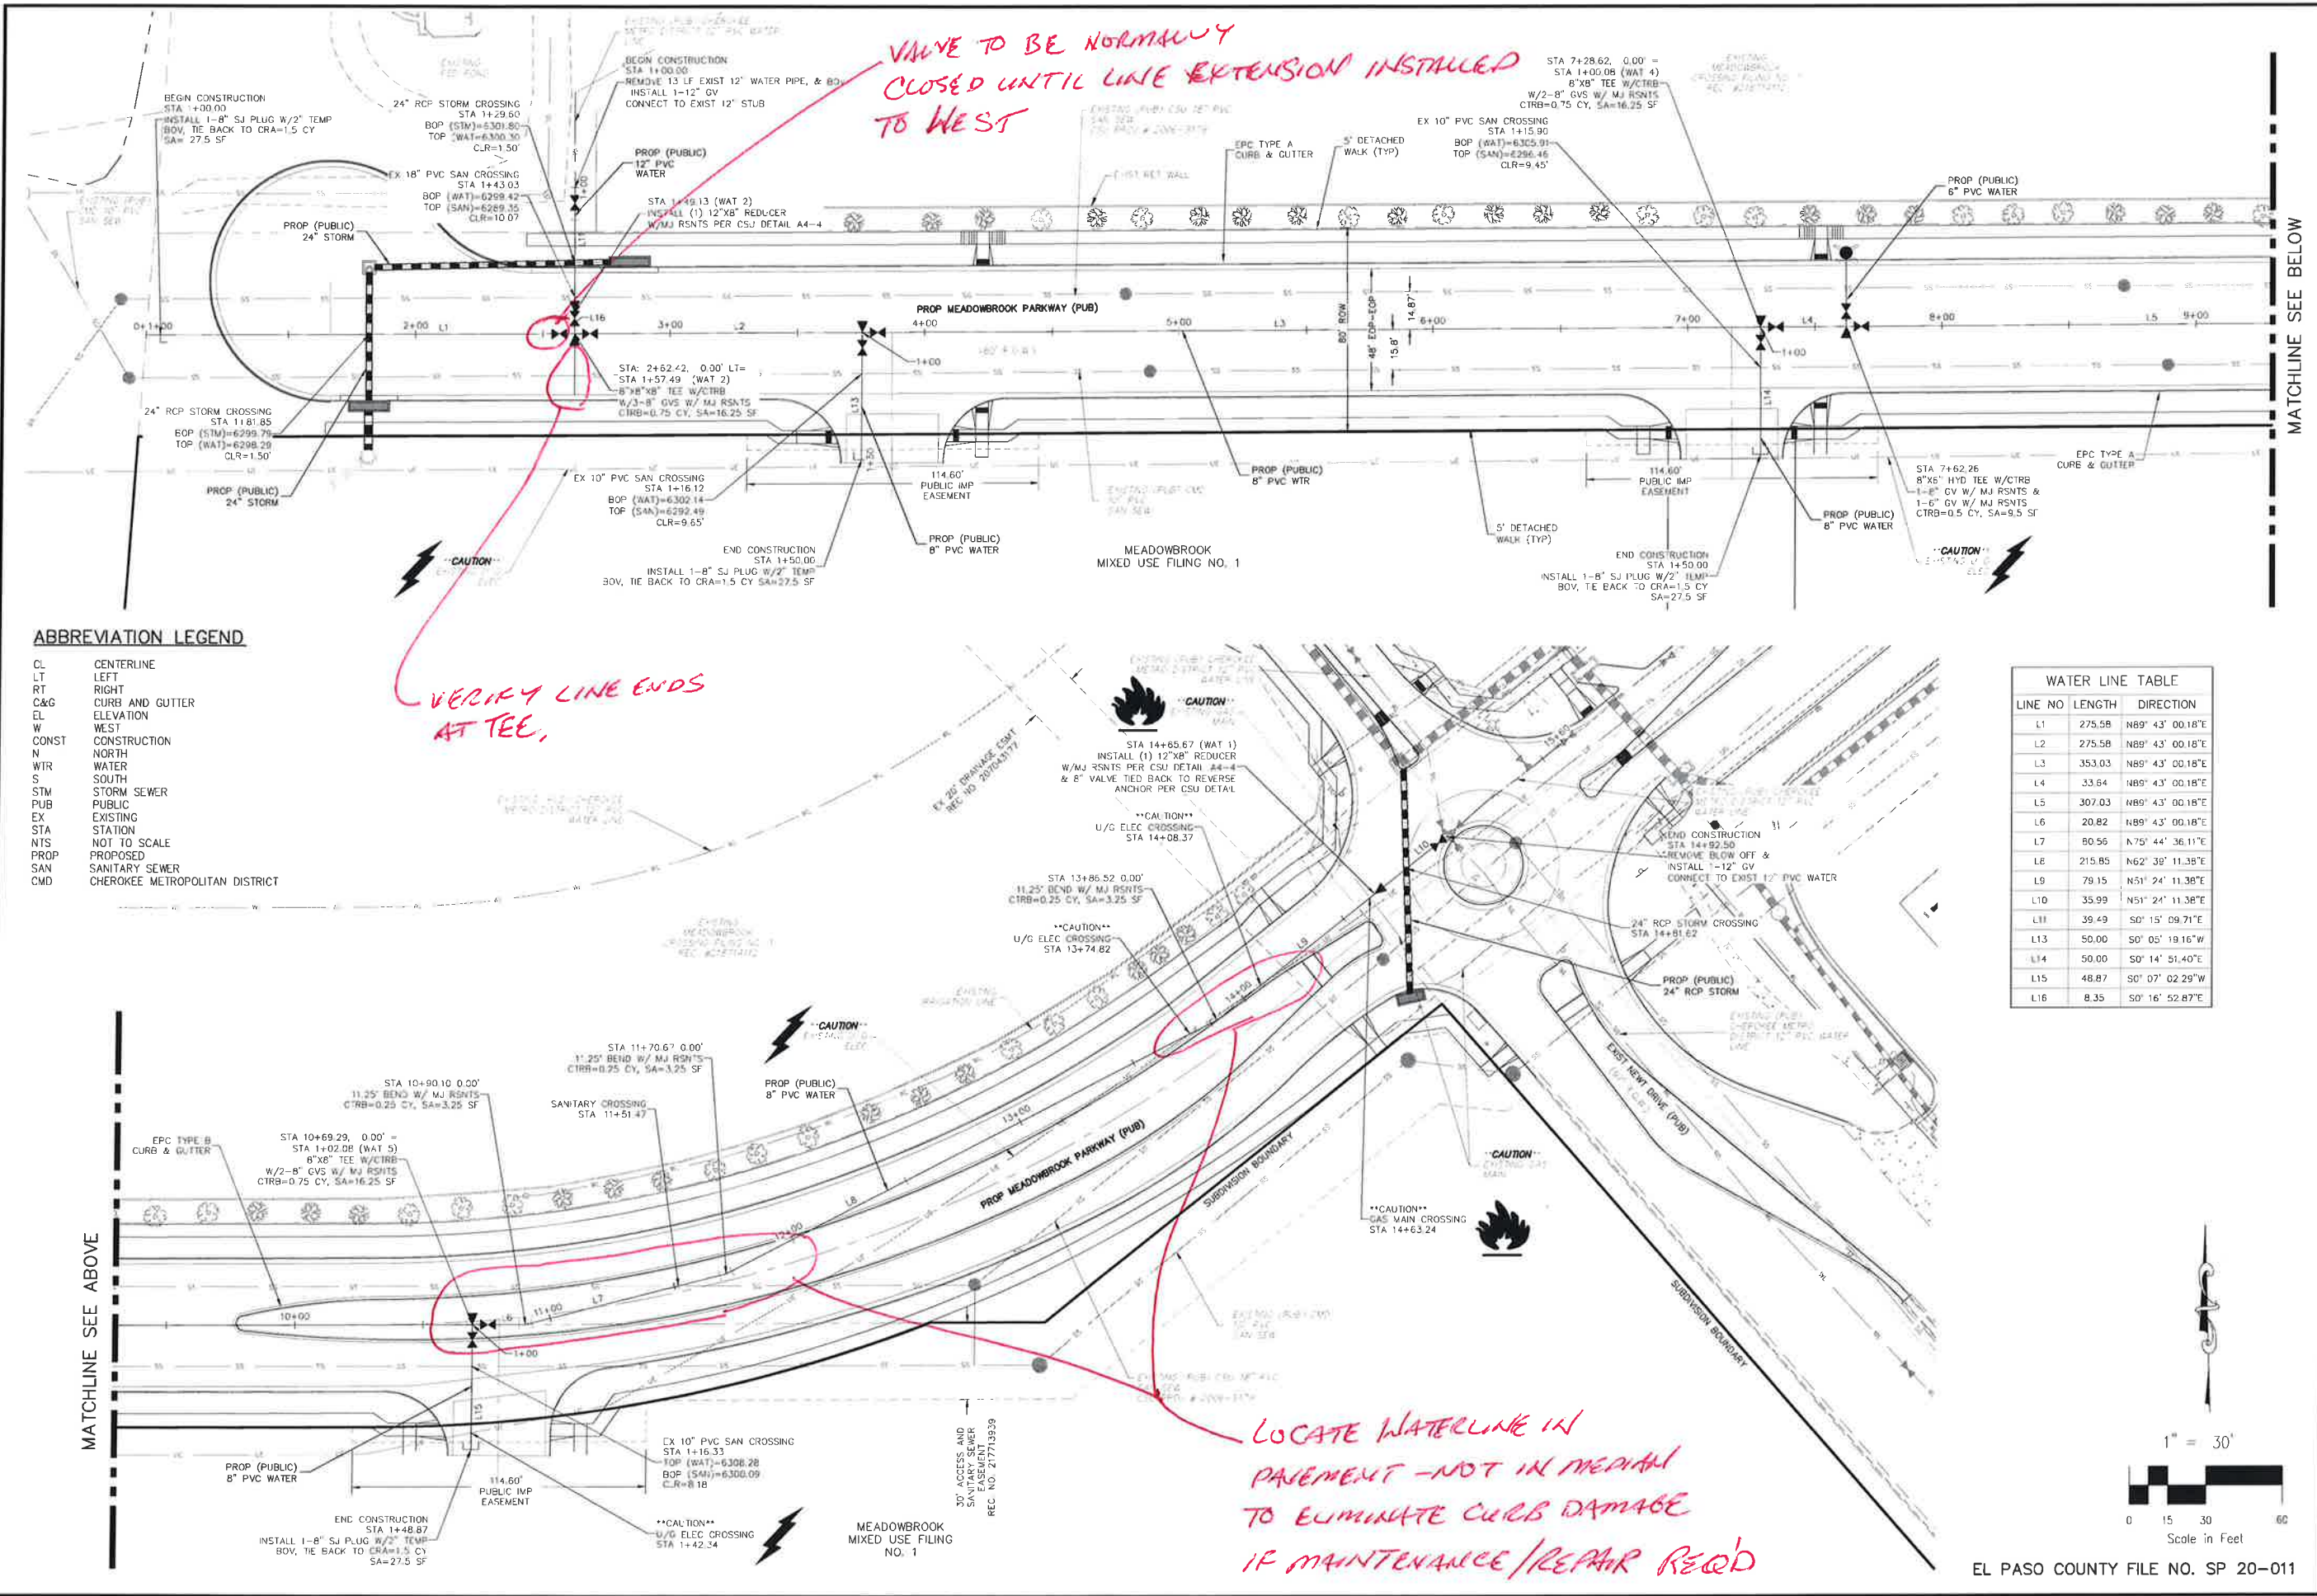


ABBREVIATION LEGEND

CL	CENTERLINE
LT	LEFT
RT	RIGHT
C&G	CURB AND GUTTER
EL	ELEVATION
W	WEST
CONST	CONSTRUCTION
N	NORTH
WTR	WATER
S	SOUTH
STM	STORM SEWER
PUB	PUBLIC
EX	EXISTING
STA	STATION
NTS	NOT TO SCALE
PROP	PROPOSED
SAN	SANITARY SEWER
CMD	CHEROKEE METROPOLITAN DISTRICT

WATER LINE TABLE

LINE NO	LENGTH	DIRECTION
L1	275.58	N89° 43' 00.18"E
L2	275.58	N89° 43' 00.18"E
L3	353.03	N89° 43' 00.18"E
L4	33.84	N89° 43' 00.18"E
L5	307.03	N89° 43' 00.18"E
L6	20.82	N89° 43' 00.18"E
L7	80.56	N75° 44' 36.11"E
L8	215.85	N62° 39' 11.38"E
L9	79.15	N51° 24' 11.38"E
L10	35.99	N51° 24' 11.38"E
L11	39.49	S0° 15' 09.71"E
L12	50.00	S0° 05' 19.16"W
L13	50.00	S0° 14' 51.40"E
L14	48.87	S0° 07' 02.29"W
L15	8.35	S0° 16' 52.87"E
L16		

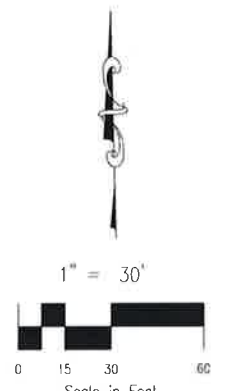

CROSSROADS MIXED USE WATER PLAN

PROJECT NO. 16-003 DATE: 07/29/2021 SHEET 2 OF 3 WT02

SCALE: HORIZONTAL: 1"=30' VERTICAL: 1"=3'

DESIGNED BY: CLP DRAWN BY: CLP CHECKED BY: VAS

212 N. WASHCATCH AVE. STE 305 COLORADO SPRINGS, CO 80903 PHONE: 719.955.9465

CIVIL CONSULTANTS, INC.

VIRGIL A. SANDOZ, COLORADO P.E. NO. 37160

FOR AND ON BEHALF OF M&S CIVIL CONSULTANTS, INC.

NO.	DATE	DESCRIPTION	APPROV. BY	DATE

THE ENGINEER PREPARING THESE PLANS WILL NOT BE RESPONSIBLE FOR THE USE OF THESE PLANS FOR UNAUTHORIZED PURPOSES OR FOR ANY CHANGES TO THESE PLANS. ALL CHANGES TO THESE PLANS MUST BE IN WRITING AND MUST BE APPROVED BY THE PREPARER OF THESE PLANS.

CAUTION