



Plotted By: Prody, Will Sheet Set: Khs Layout: PH1.1 October 13, 2022 10:37:45am K:\LRD_Civil\Eng Undergound\Engineering Undergound\096\XXXXX_Crossroads Mixed use\CADD\Exhibits\Crossroads Photometric Exhibit P4_T2M.dwg
 This document, together with the sheets and related documents, is prepared for the specific project and site shown. It is not to be used for any other project or site without the written approval of the engineer of record. All rights are reserved. Kimley-Horn and Associates, Inc.

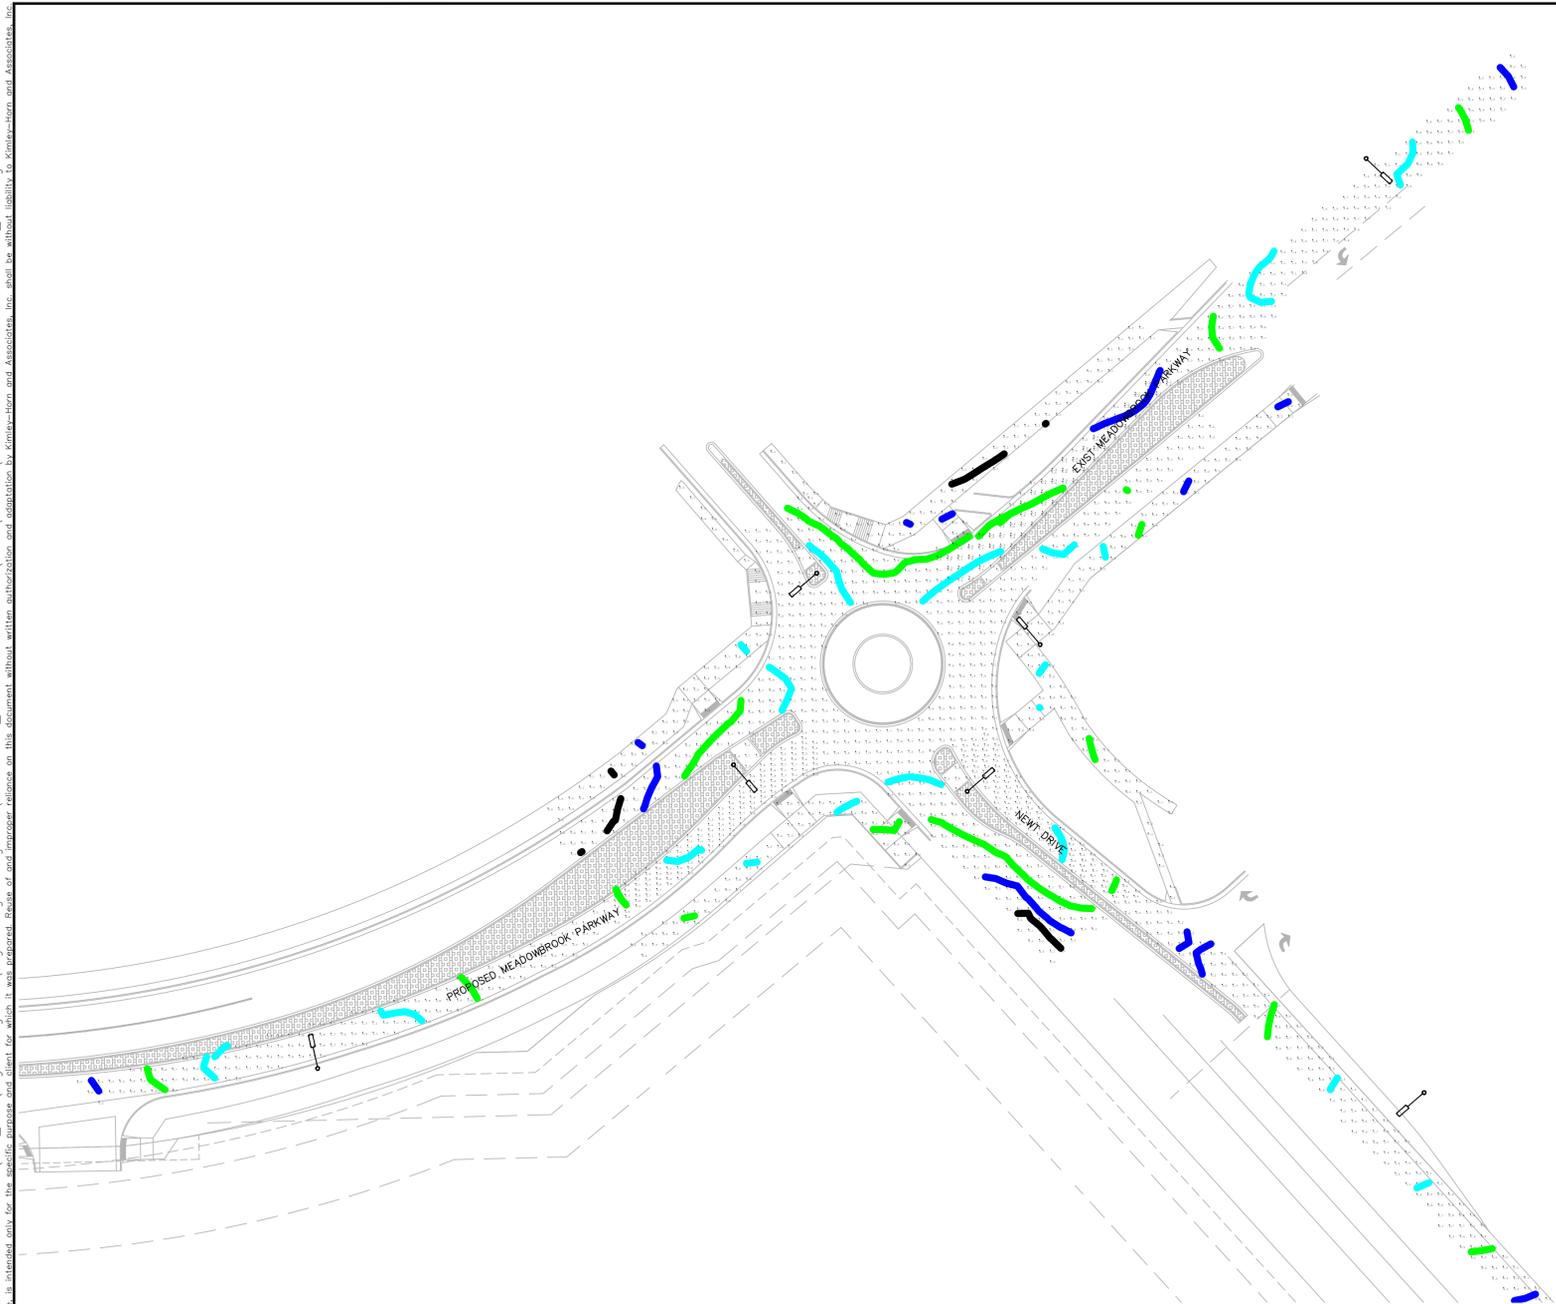

APPROVED
Engineering Department
 11/14/2022 9:24:06 AM
 dsdnijkamp
EPC Planning & Community
Development Department

LEGEND								
SYMBOL	QTY	ARRANGEMENT	LLE	DESCRIPTION	MOUNTING HEIGHT	ARR. WATTS	ARR. LUMENS	LAMP
	7	SINGLE	0.9	DSX1-LED-P4-40K-T2M-MVOLT	30 FT POLE MOUNTED	125	14457	LED

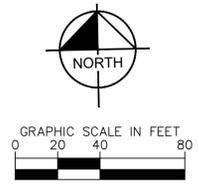

CALCULATION SUMMARY				
ROUNDBOUT	NW CROSSWALK	NE CROSSWALK	SW CROSSWALK	SE CROSSWALK
ILLUMINANCE (Fc)	ILLUMINANCE (Fc)	ILLUMINANCE (Fc)	ILLUMINANCE (Fc)	ILLUMINANCE (Fc)
MINIMUM = 0.2	MINIMUM = 0.4	MINIMUM = 0.5	MINIMUM = 0.4	MINIMUM = 0.5
MAXIMUM = 2.4	MAXIMUM = 2.0	MAXIMUM = 2.0	MAXIMUM = 2.0	MAXIMUM = 2.1
AVERAGE = 1.02	AVERAGE = 1.12	AVERAGE = 1.14	AVERAGE = 1.49	AVERAGE = 1.54
AVG/MIN = 5.10	AVG/MIN = 2.80	AVG/MIN = 2.28	AVG/MIN = 3.73	AVG/MIN = 3.08
	<u>CDOT ROUNDBOUT STANDARDS</u>	<u>CDOT CROSSWALK STANDARDS</u>		
	ILLUMINANCE (Fc)	ILLUMINANCE (Fc)		
	AVERAGE = 1.1	AVERAGE = 1.1		
	AVG/MIN = 4	AVG/MIN = 4		

ISOLINE SUMMARY	
COLOR	VALUE
	ILLUMINANCE (Fc)
	0.1
	0.2
	0.5
	1.0
	2.5

No.	REVISIONS	DATE	BY

Kimley»Horn
 © 2022 KIMLEY-HORN AND ASSOCIATES, INC.
 TEXAS REGISTERED ENGINEERING FIRM E-925
 2808 SOUTH BRYAN, TX 77802
 PHONE: 979-775-9595 FAX: 979-775-9599
 WWW.KIMLEY-HORN.COM



RVA PROJECT: 196493000
 DATE: OCTOBER 2022
 SCALE AS SHOWN
 DESIGNED BY: WRF
 DRAWN BY: WRF
 CHECKED BY: DJC

PHOTOMETRIC LAYOUT

CROSSROADS ROUNDBOUT LIGHTING

SHEET NUMBER
PH1.1

