


INSTALLER NOTE:  
FAA HEIGHT 80'-0" NOT TO BE  
EXCEEDED.

VERIZON EQUIPMENT  
ANTENNA CL: 40'-0"  
MOUNT CL: 43'-0"

(E) VERIZON EQUIPMENT TO BE REMOVED  
(6) ANTENNAS

(E) VERIZON EQUIPMENT TO REMAIN  
(6) RRHs  
(1) 12 OVP

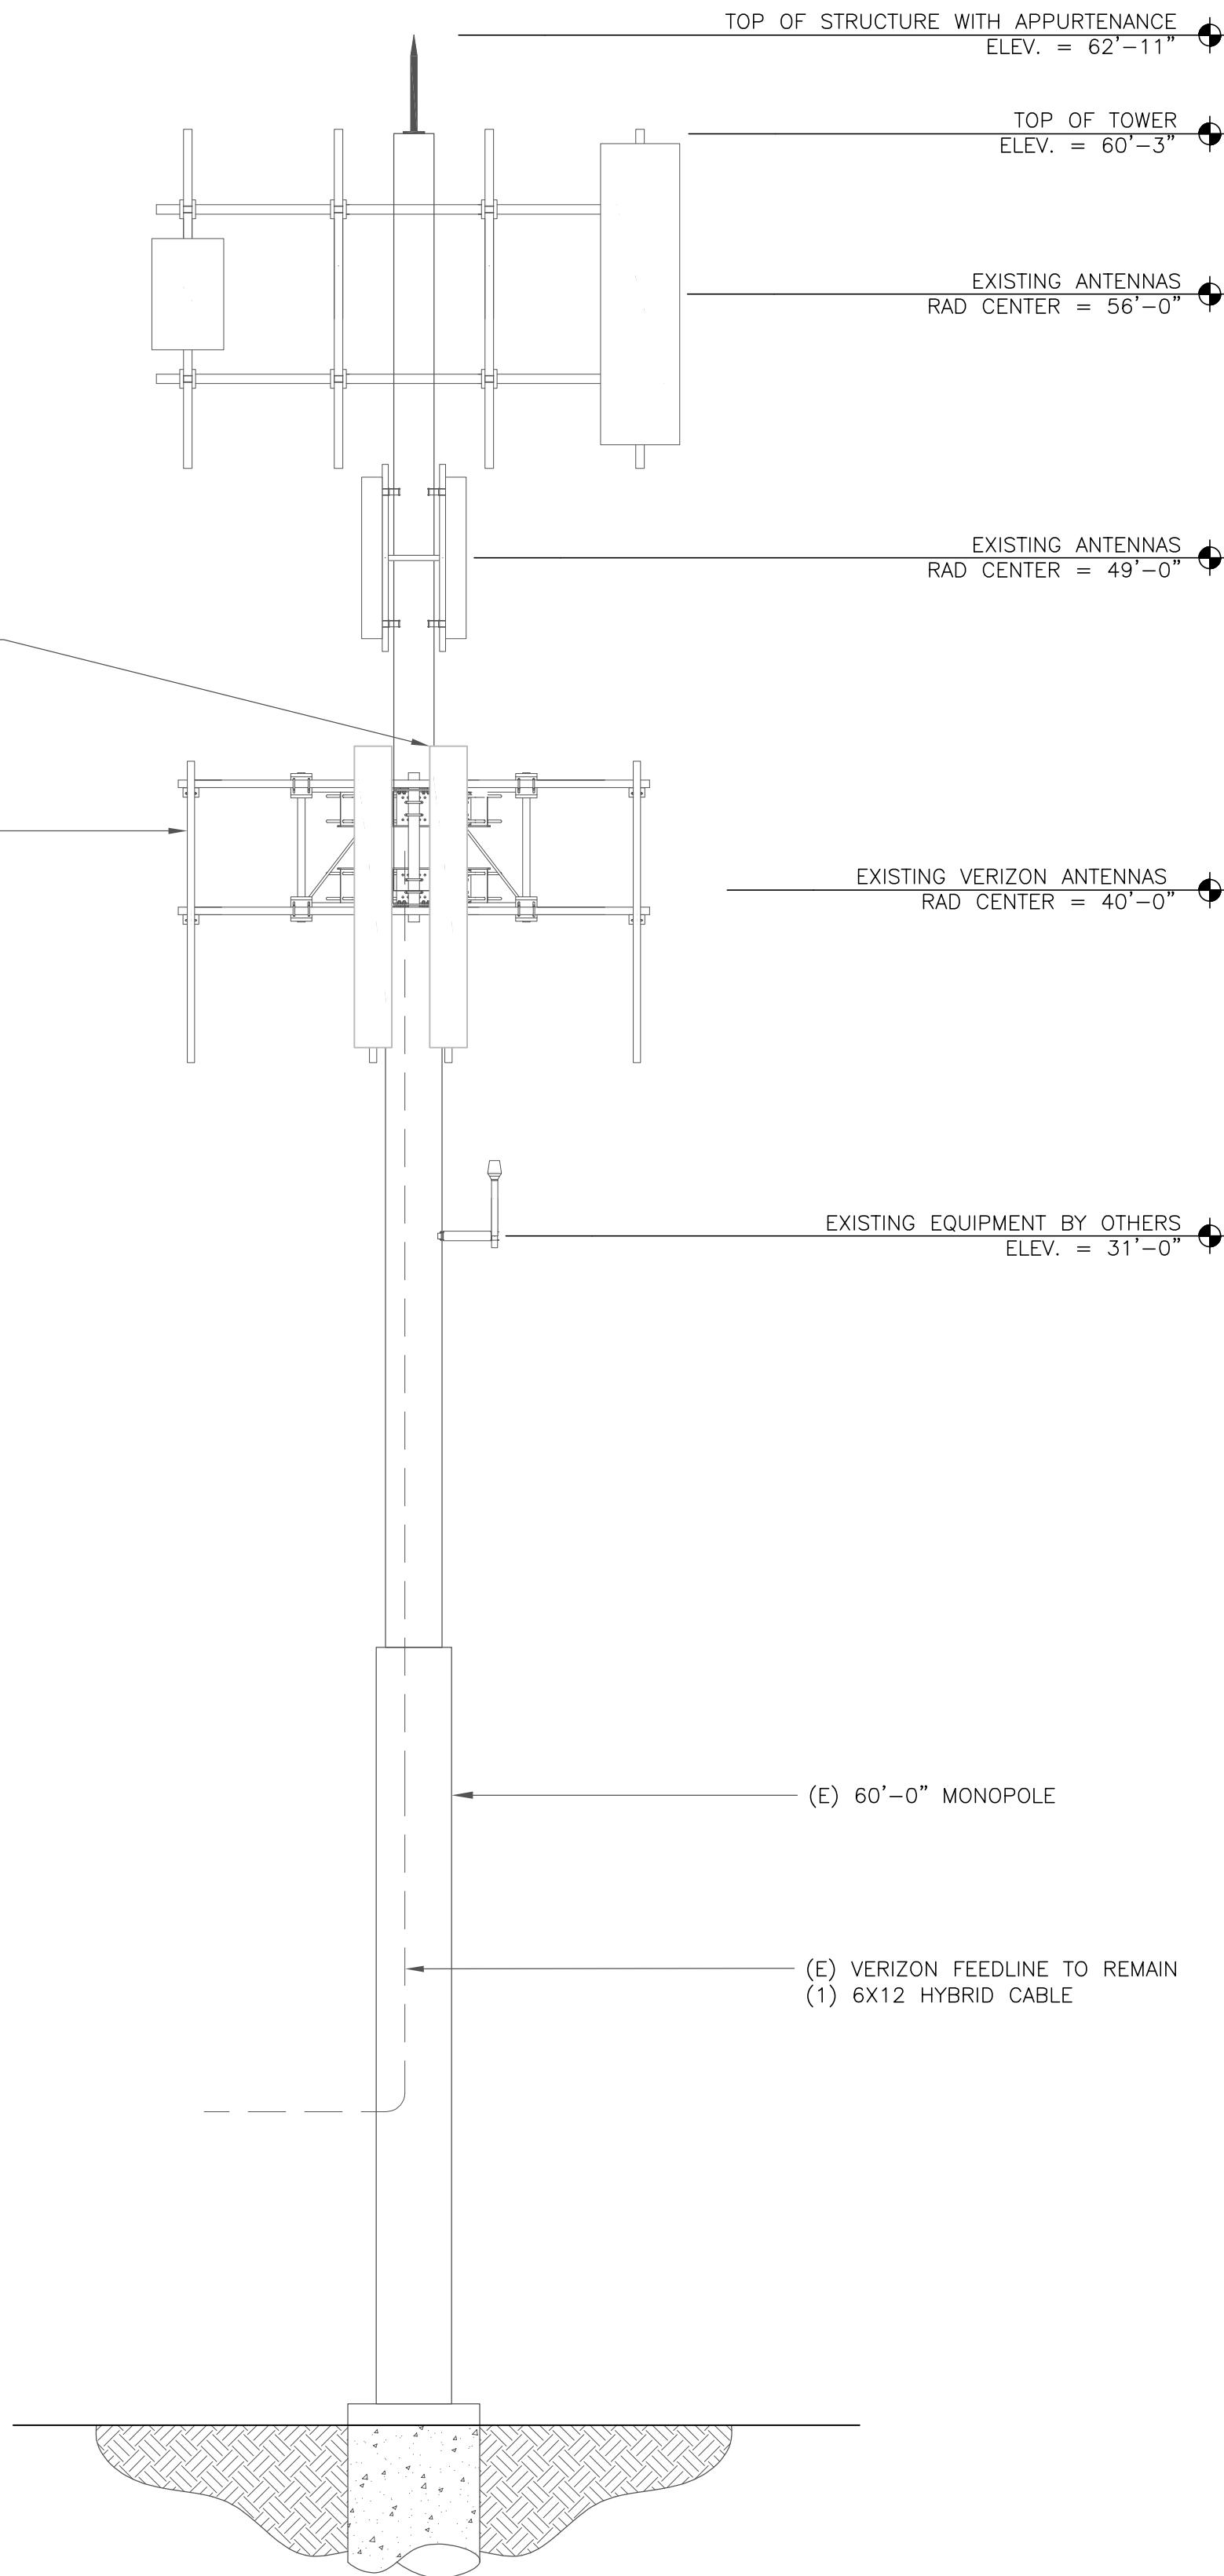


1 EXISTING WEST TOWER ELEVATION  
SCALE: 1/4"=1'-0" (FULL SIZE)  
1/8"=1'-0" (11x17)

VERIZON EQUIPMENT  
ANTENNA CL: 40'-0"  
MOUNT CL: 43'-0"

(N) VERIZON EQUIPMENT  
(6) ANTENNAS  
(3) ANTENNAS W/ INTEGRATED RRHs  
(1) 12 OVP  
(1) 36" LONG P2.0 STD OVP PIPE

(E) VERIZON EQUIPMENT  
(6) RRHs  
(1) 12 OVP

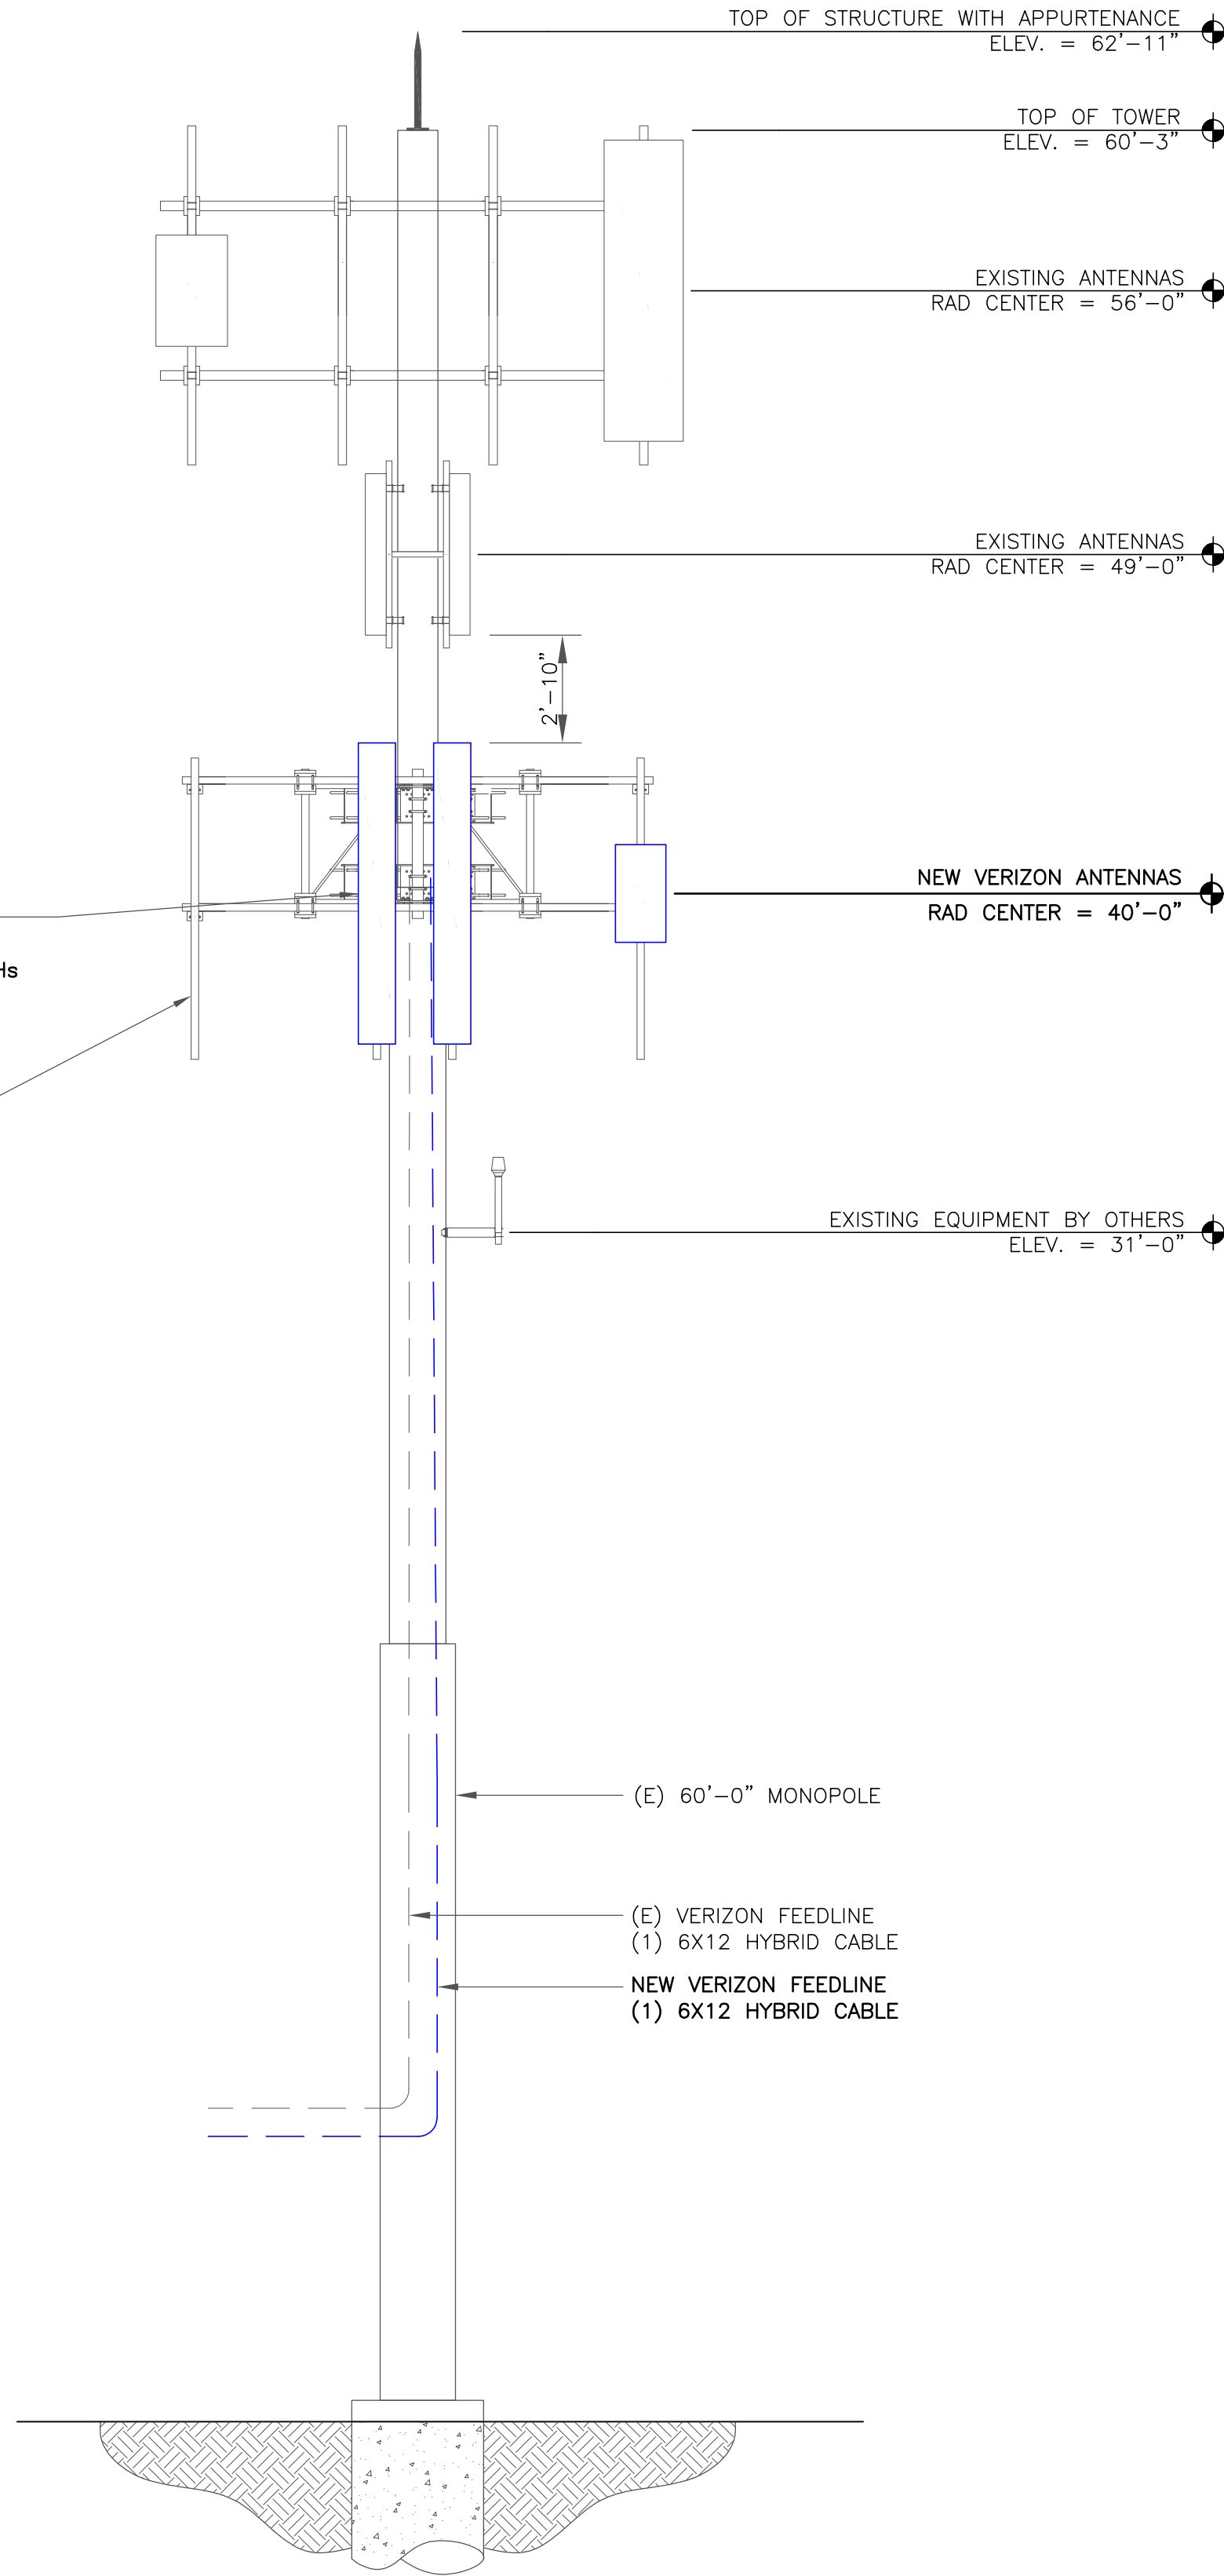

2 FINAL WEST TOWER ELEVATION  
SCALE: 1/4"=1'-0" (FULL SIZE)  
1/8"=1'-0" (11x17)

verizon

CROWN  
CASTLE

B+T GRP  
1717 S. BOULDER  
SUITE 300  
TULSA, OK 74119  
PH: (918) 587-4630  
www.btgrp.com

VERIZON SITE NUMBER:  
500001723

BU #: 877034  
USWW UTE PASS

10115 LUCKY 4 TERRACE  
GREEN MOUNTAIN FALLS, CO  
80819

EXISTING 60'-0" MONOPOLE

ISSUED FOR:

REV	DATE	DRWN	DESCRIPTION	DES./QA
0	3/6/25	BKR	CONSTRUCTION	LR
1	4/23/25	TDG	CONSTRUCTION	TDG
2	5/2/25	BKR	CONSTRUCTION	TDG
3	6/30/25	BKR	CONSTRUCTION	TDG
4	7/8/25	BKR	CONSTRUCTION	TDG



B&T ENGINEERING, INC.

IT IS A VIOLATION OF LAW FOR ANY PERSON,  
UNLESS THEY ARE ACTING UNDER THE DIRECTION  
OF A LICENSED PROFESSIONAL ENGINEER,  
TO ALTER THIS DOCUMENT.


SHEET NUMBER:

C-2.1

REVISION:

4

INSTALLER NOTE:  
FAA HEIGHT 80'-0" NOT TO BE EXCEEDED.

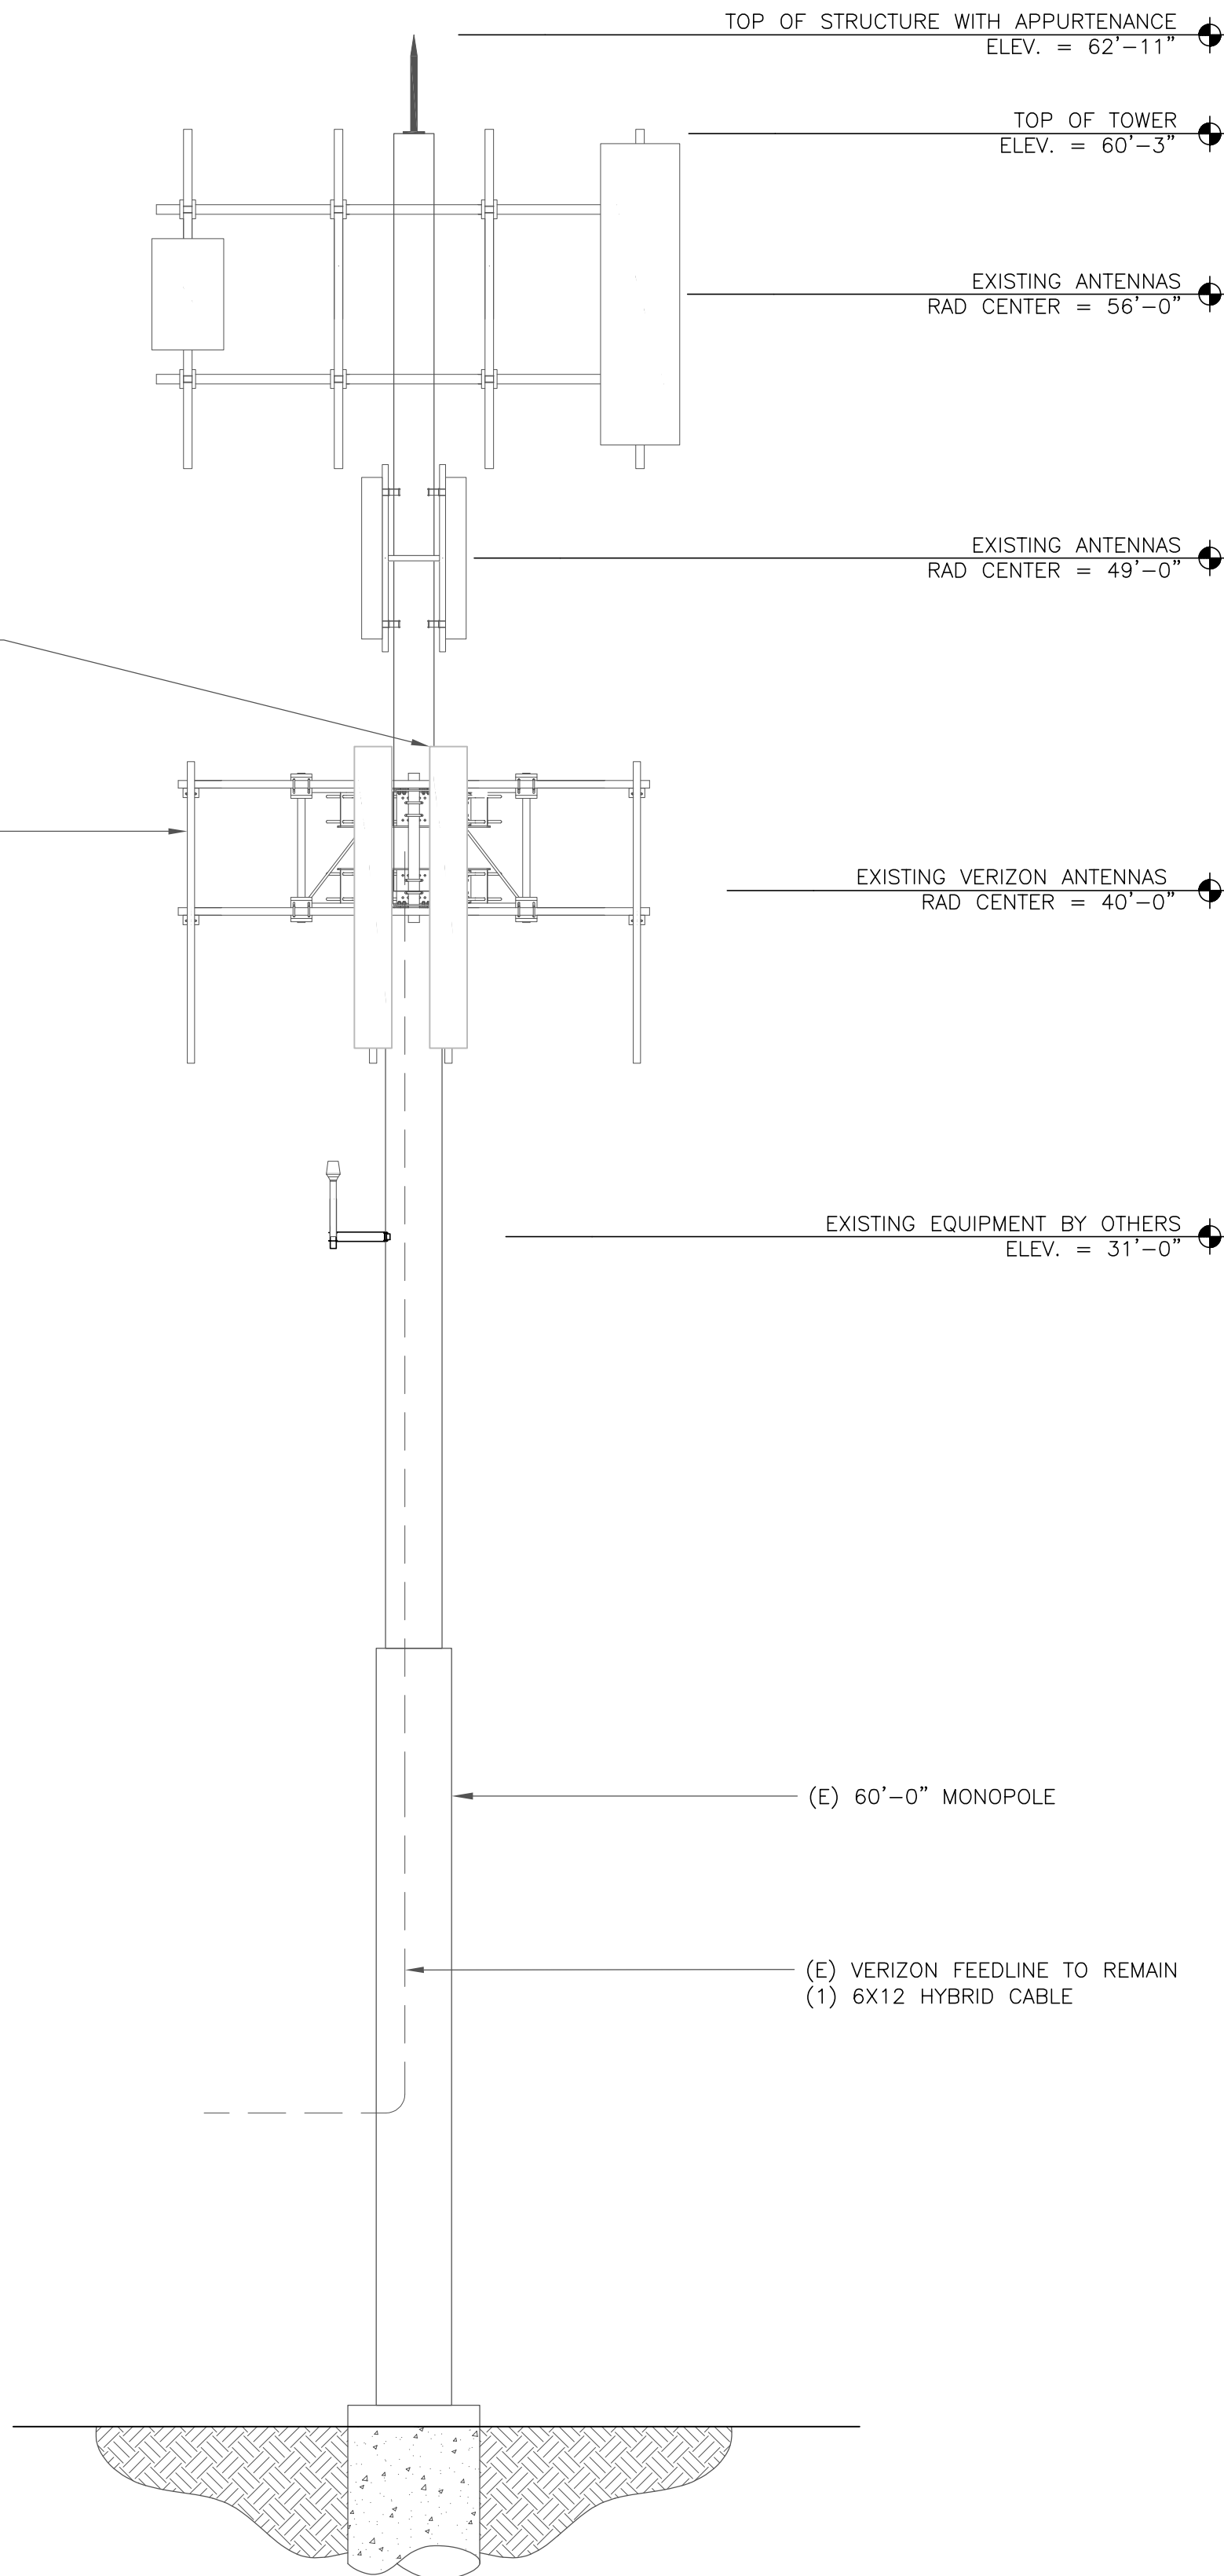


1 EXISTING EAST TOWER ELEVATION  
SCALE: 1/4"=1'-0" (FULL SIZE)  
1/8"=1'-0" (11x17)


VERIZON EQUIPMENT  
ANTENNA CL: 40'-0"  
MOUNT CL: 43'-0"

(N) VERIZON EQUIPMENT  
(6) ANTENNAS  
(3) ANTENNAS W/ INTEGRATED RRHs  
(1) 12 OVP  
(1) 36" LONG P2.0 STD OVP PIPE

(E) VERIZON EQUIPMENT  
(6) RRHs  
(1) 12 OVP

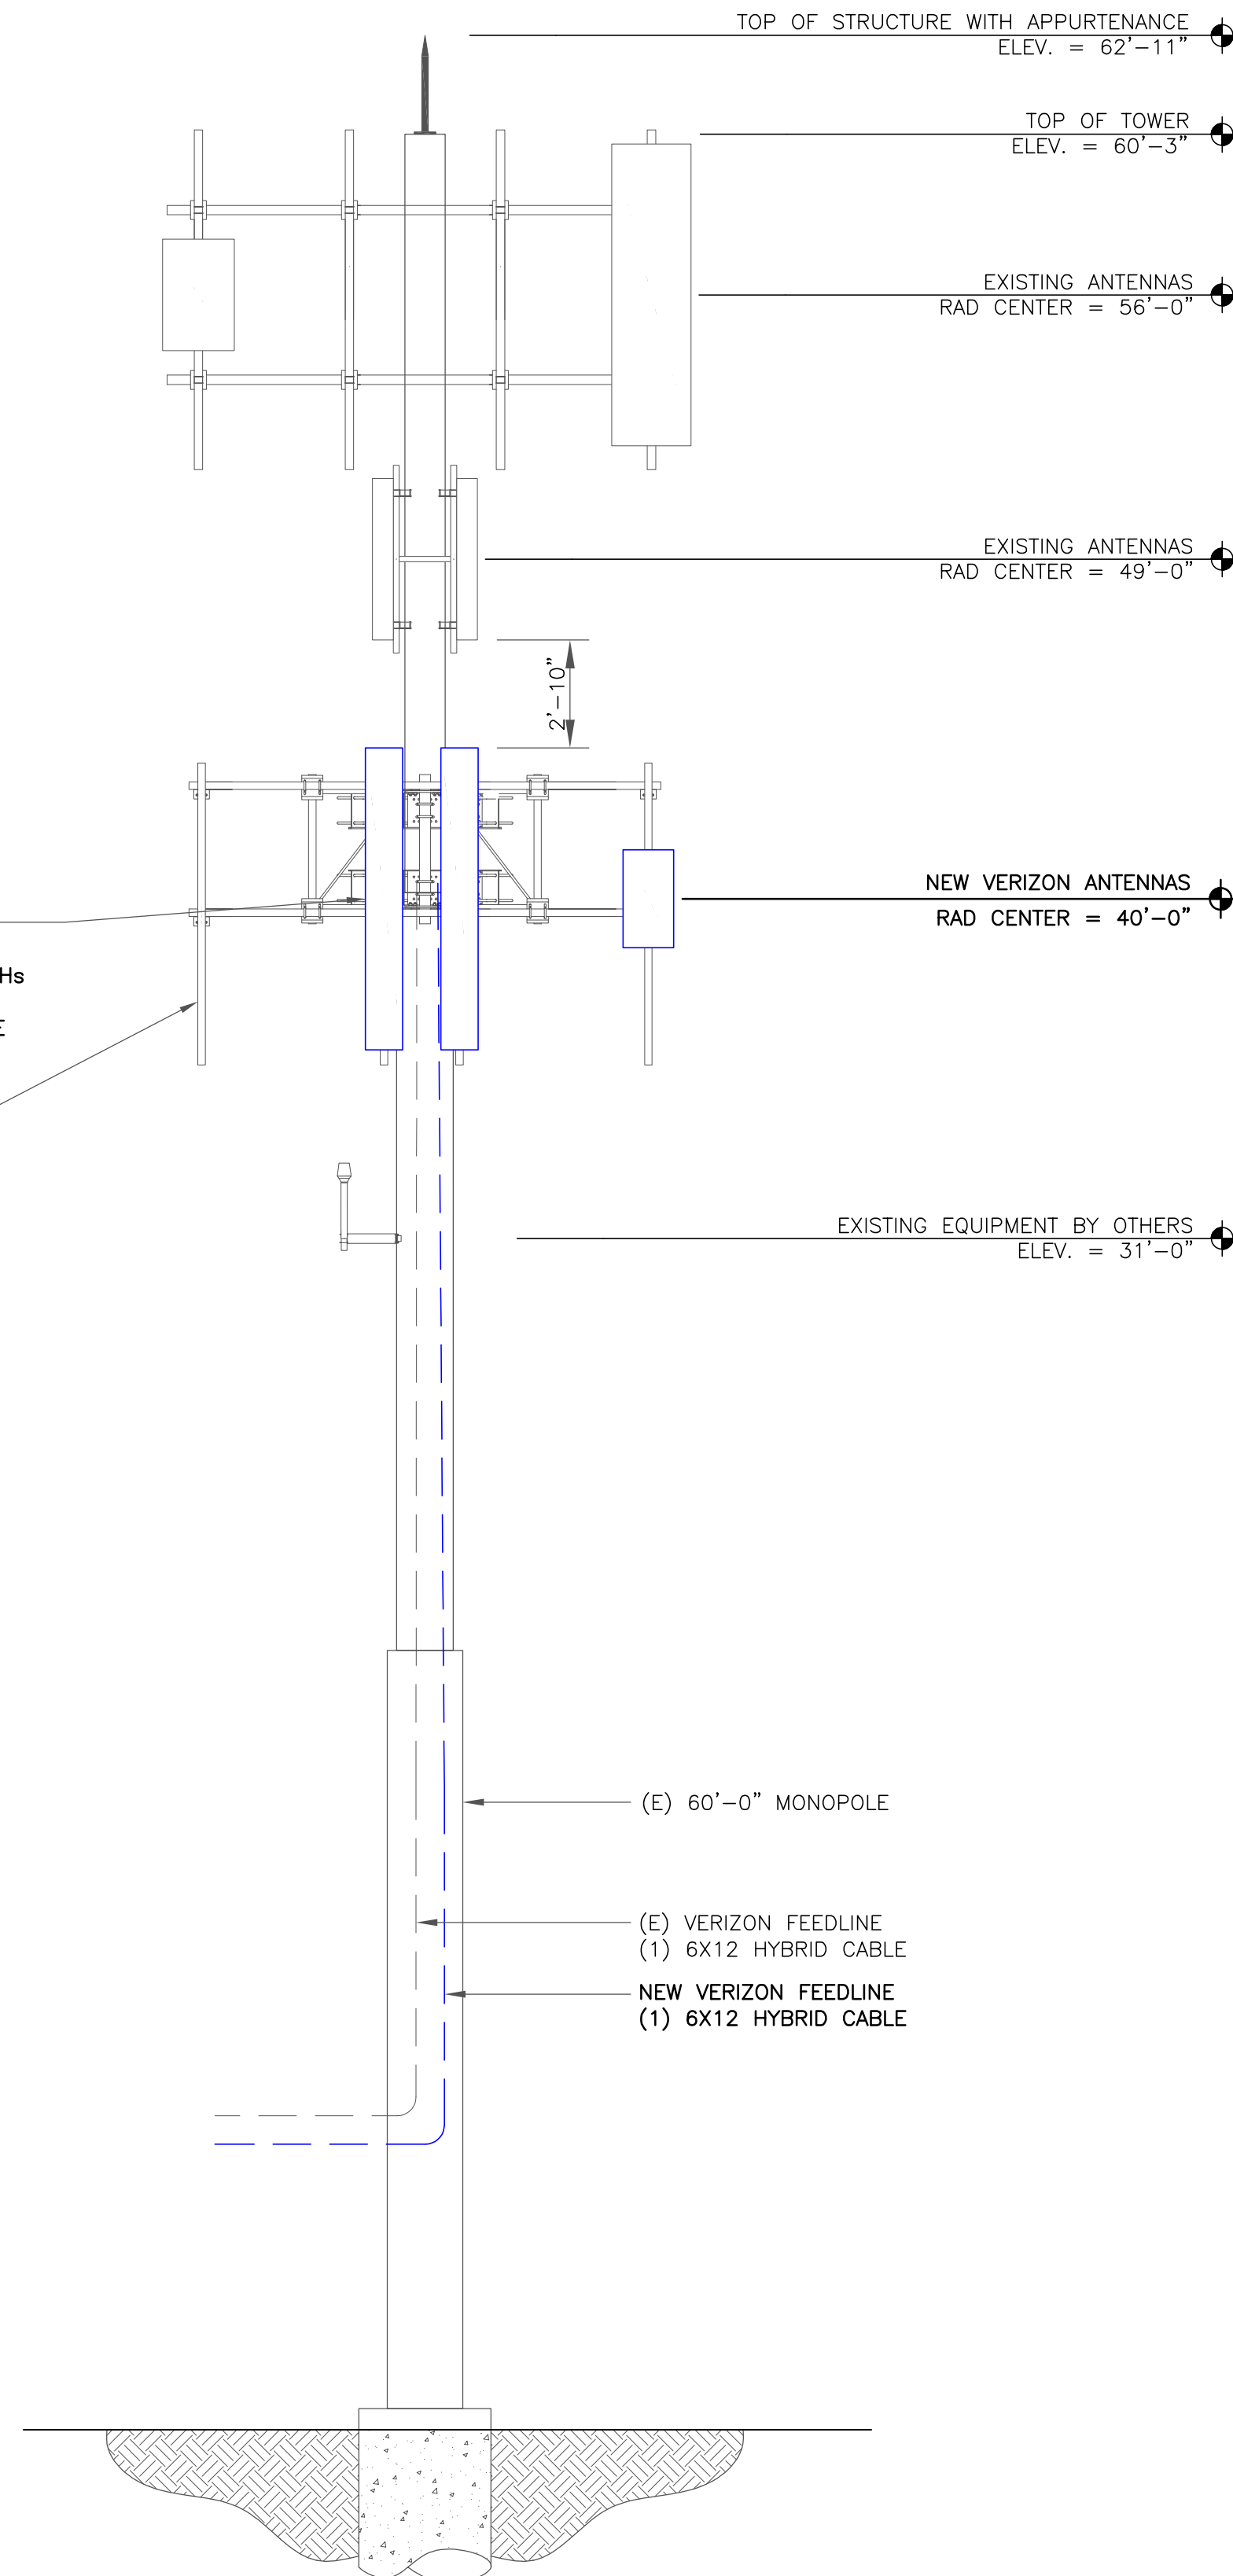

2 FINAL EAST TOWER ELEVATION  
SCALE: 1/4"=1'-0" (FULL SIZE)  
1/8"=1'-0" (11x17)

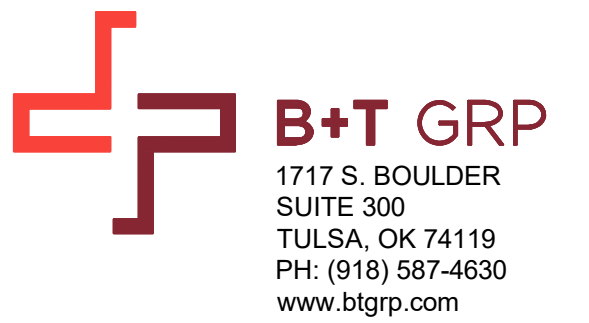

VERIZON SITE NUMBER:  
500001723

BU #: 877034  
USWW UTE PASS

10115 LUCKY 4 TERRACE  
GREEN MOUNTAIN FALLS, CO  
80819

EXISTING 60'-0" MONOPOLE

ISSUED FOR:

REV	DATE	DRWN	DESCRIPTION	DES./QA
0	3/6/25	BKR	CONSTRUCTION	LR
1	4/23/25	TDG	CONSTRUCTION	TDG
2	5/2/25	BKR	CONSTRUCTION	TDG
3	6/30/25	BKR	CONSTRUCTION	TDG
4	7/8/25	BKR	CONSTRUCTION	TDG




B&T ENGINEERING, INC.

IT IS A VIOLATION OF LAW FOR ANY PERSON,  
UNLESS THEY ARE ACTING UNDER THE DIRECTION  
OF A LICENSED PROFESSIONAL ENGINEER,  
TO ALTER THIS DOCUMENT.


SHEET NUMBER:  
C-2.2

REVISION:  
4



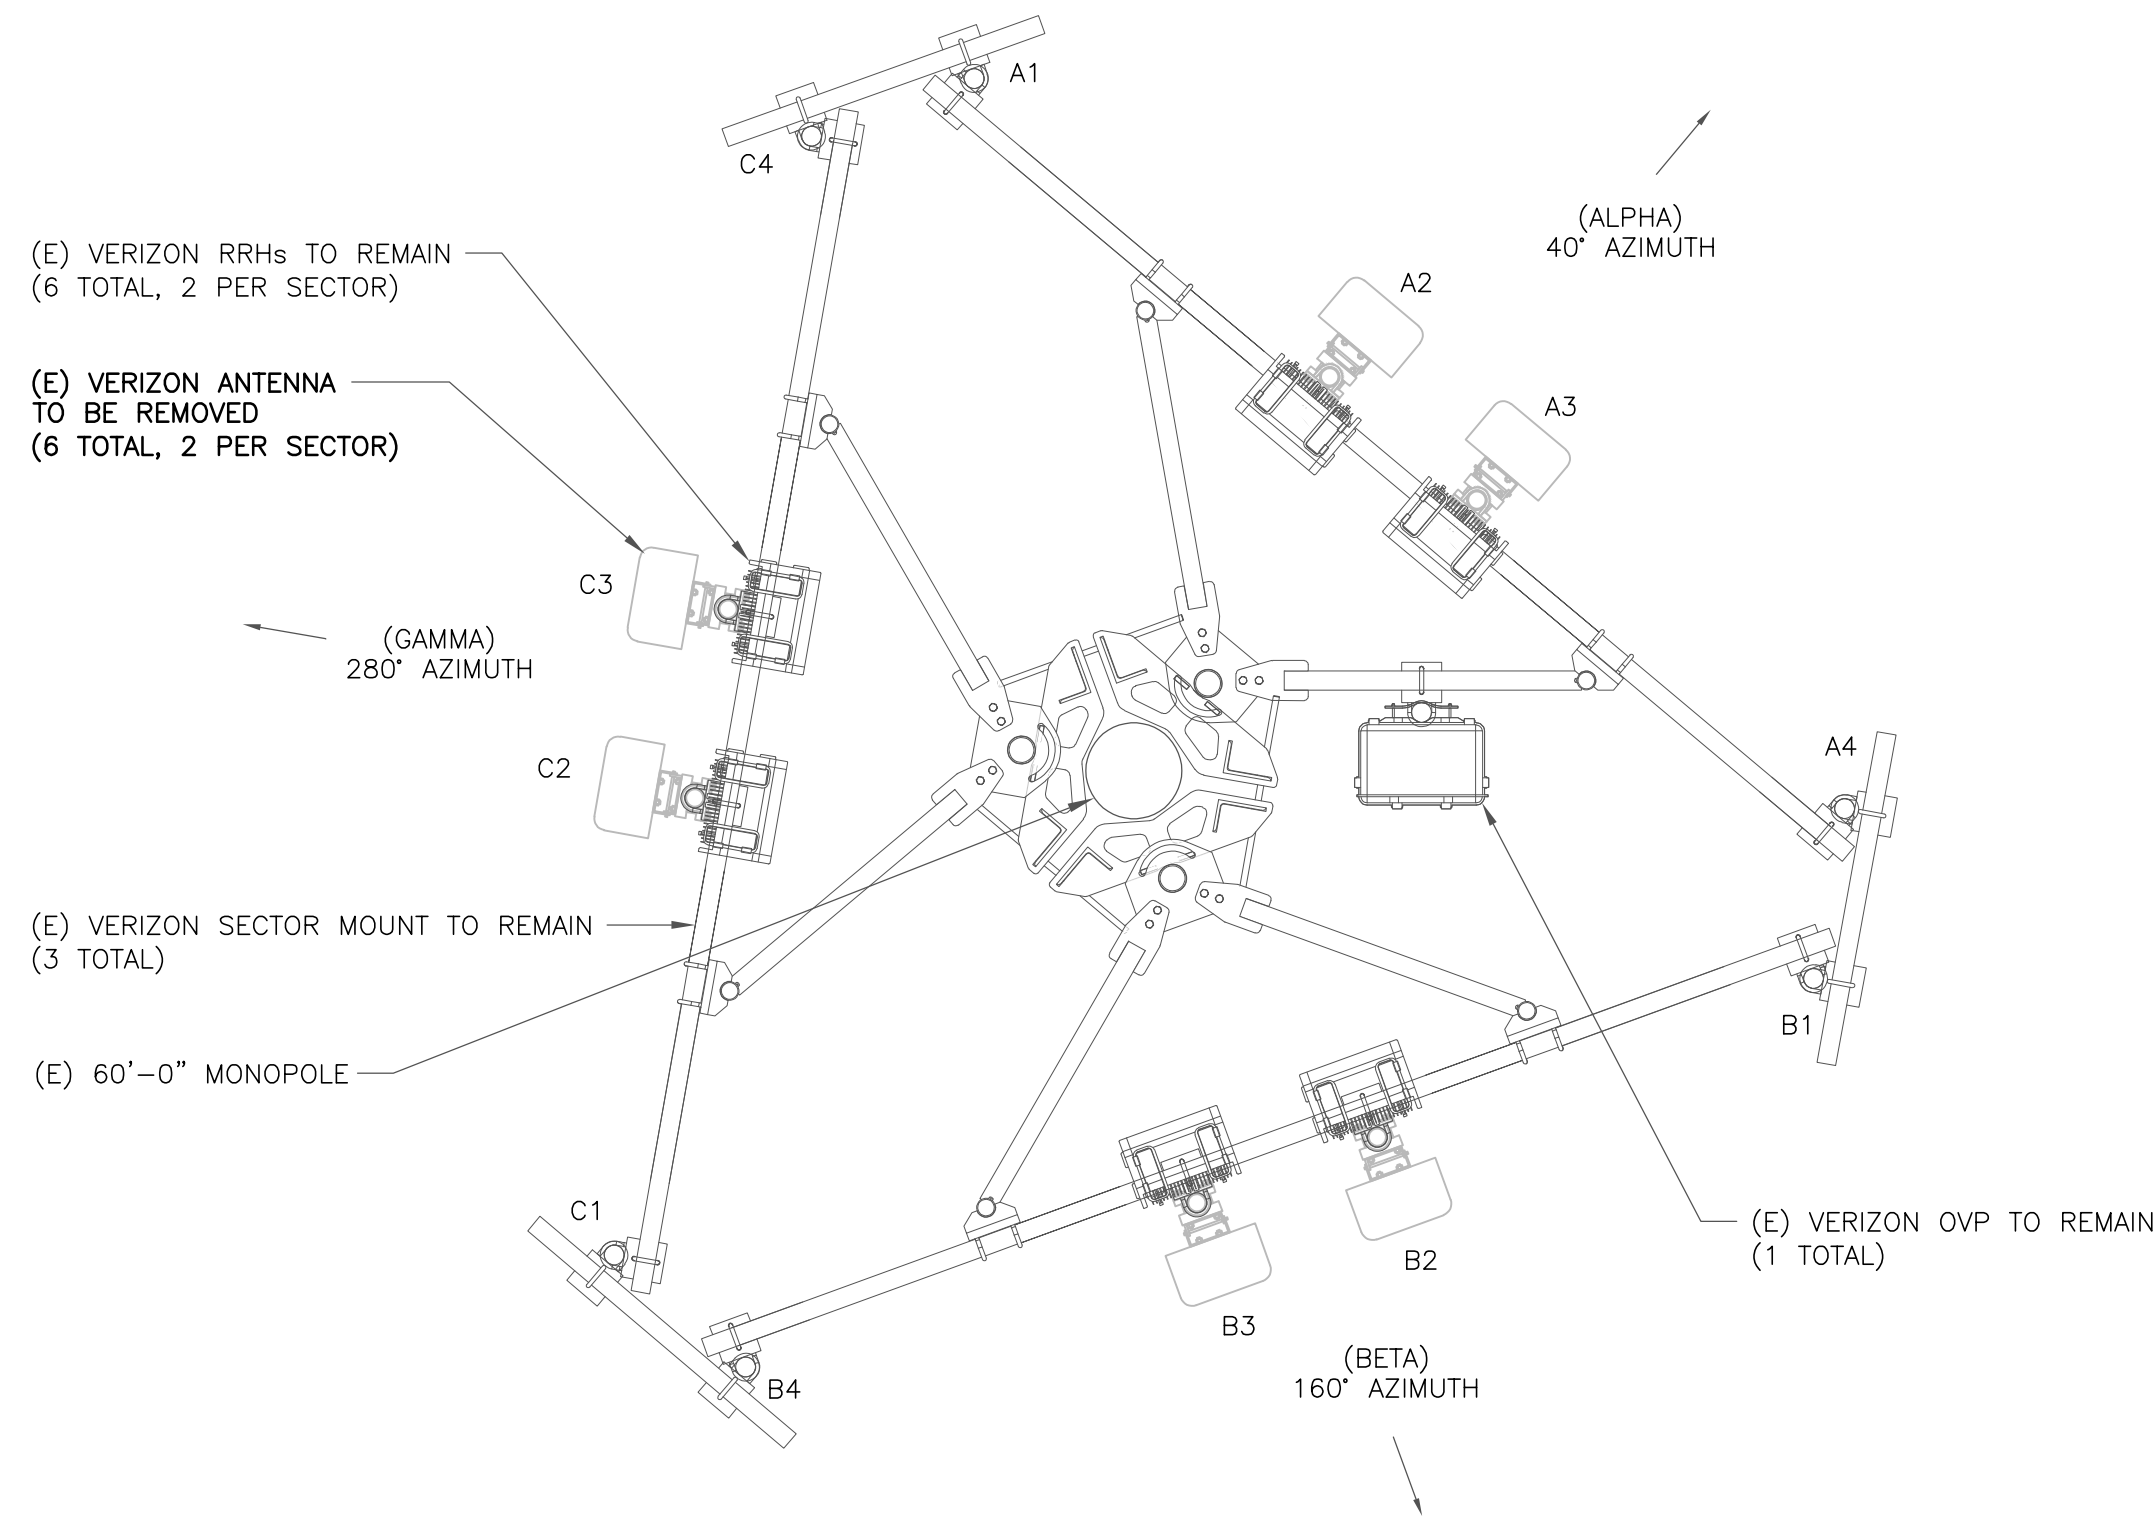


1 EXISTING ANTENNA PLAN  
SCALE: 1/2"=1'-0" (FULL SIZE)  
1/4"=1'-0" (11x17)

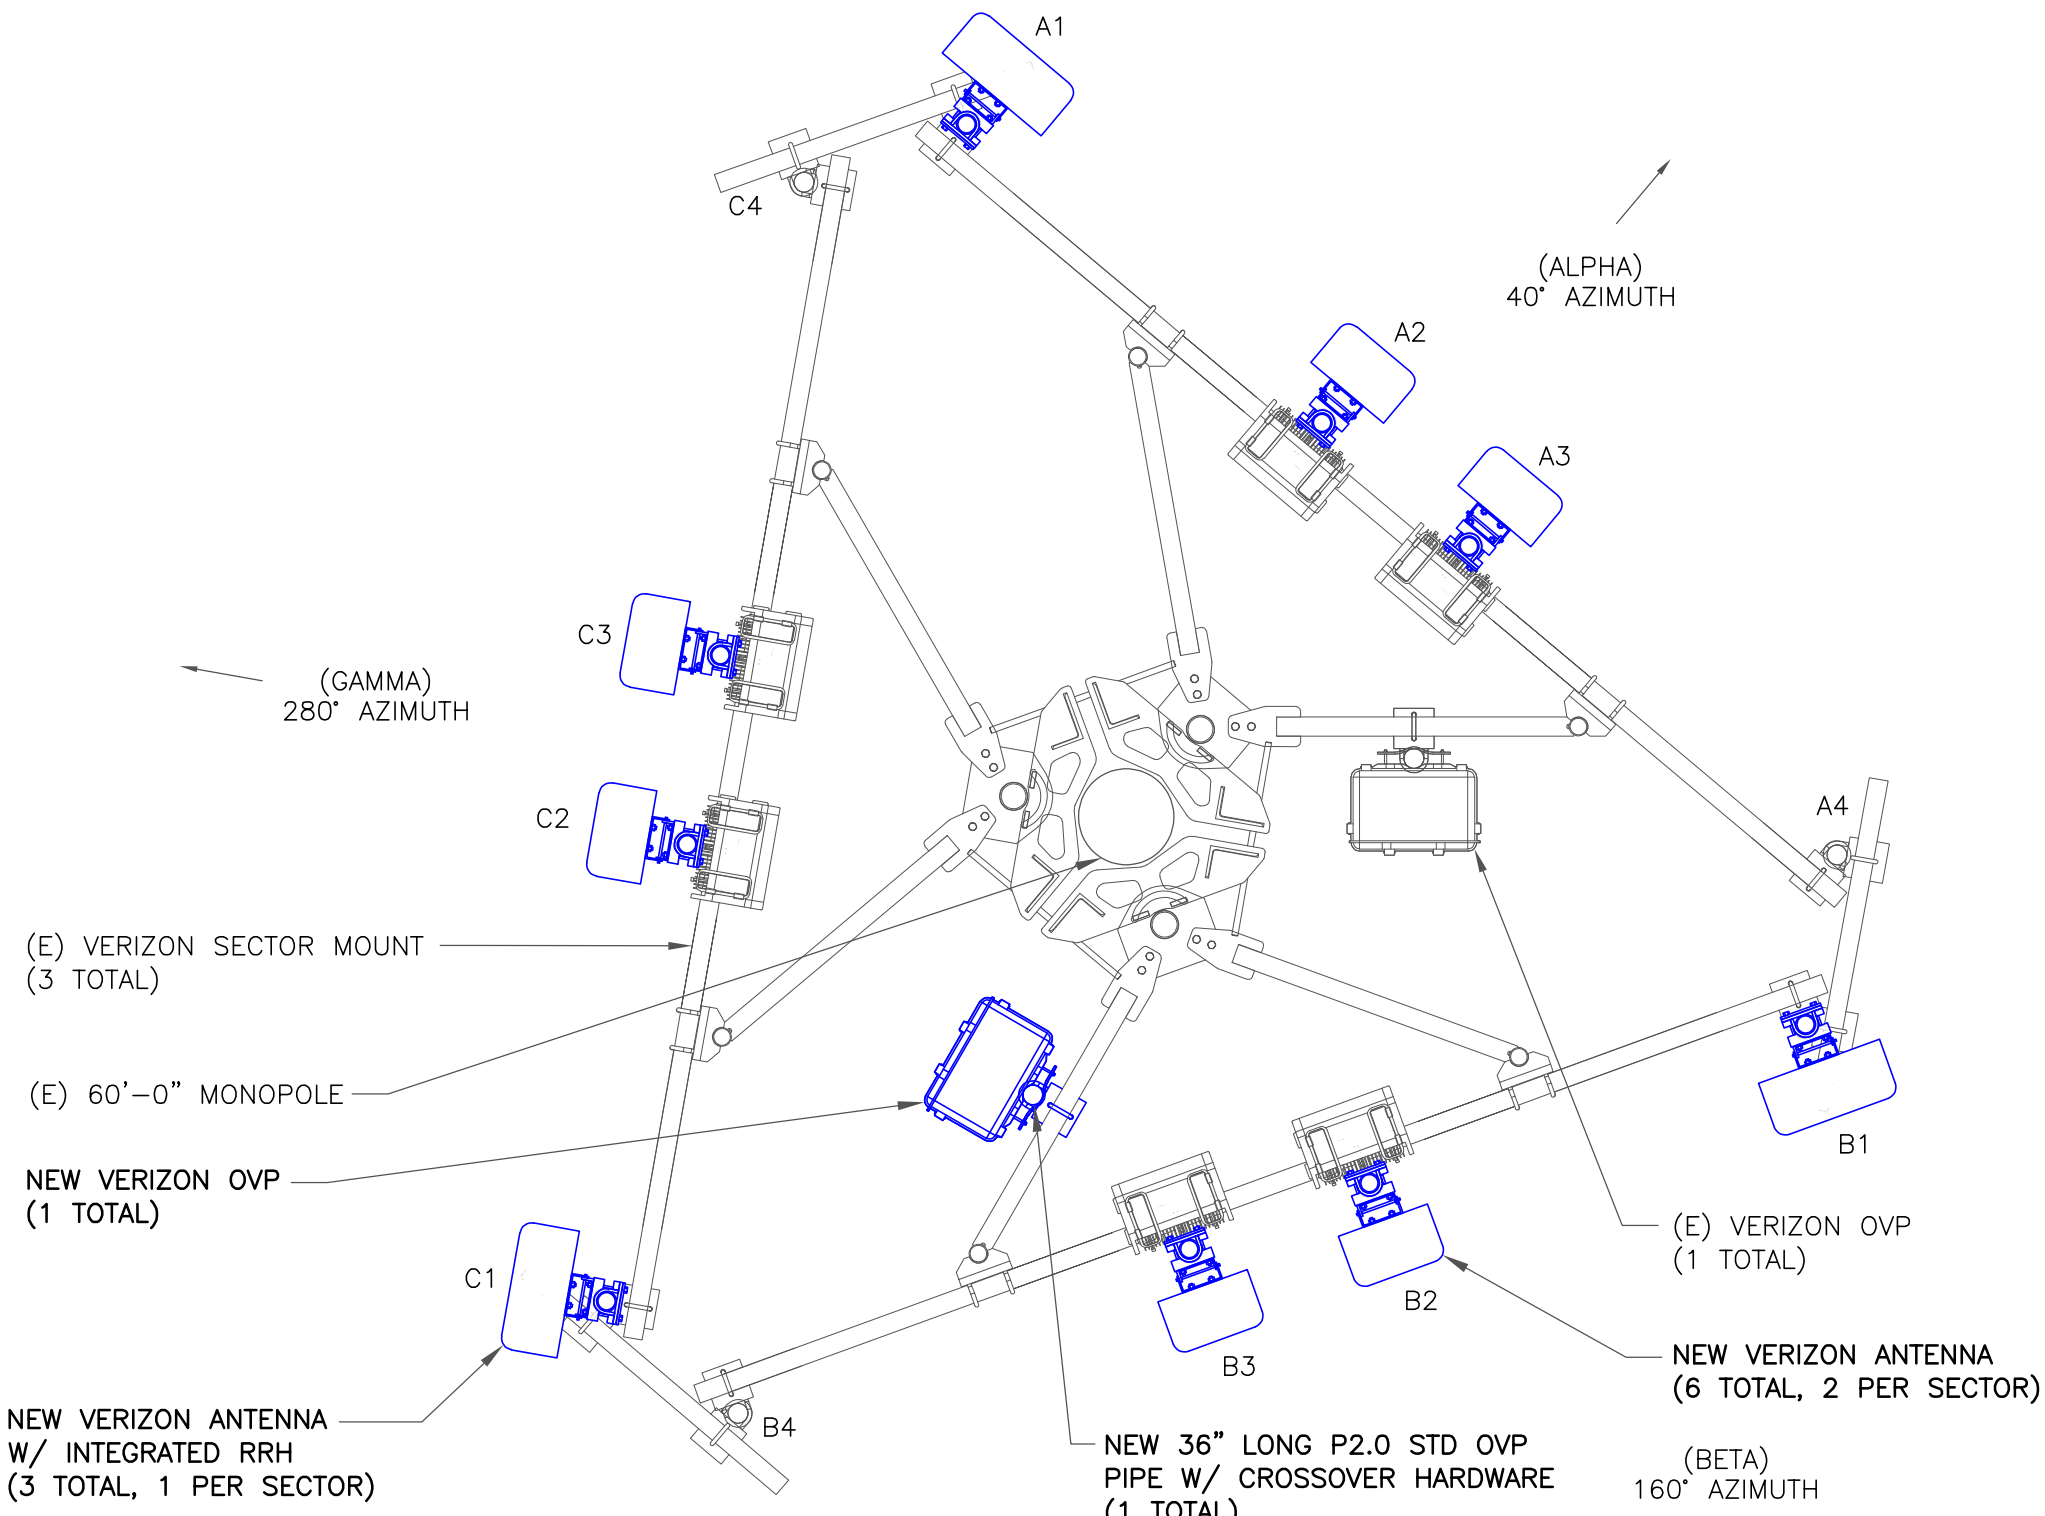


2 NEW ANTENNA PLAN  
SCALE: 1/2"=1'-0" (FULL SIZE)  
1/4"=1'-0" (11x17)

ANTENNA SCHEDULE									
SECTOR	POS.	RAD CENTER	AZIMUTH	ANTENNA TYPE	ANTENNA DIMENSION	MECH. TILT	ELECT. TILT	TOWER MOUNTED EQUIPMENT	FEEDLINE TYPE
ALPHA	A1	40°-0"	40°	NEW ANTENNA	28.3"x16.1"x8.0"	0°	3°	(1) 12 OVP	HYBRID
ALPHA	A2	40°-0"	40°	NEW ANTENNA	96.0"x11.9"x7.1"	0°	0°/0°/0°	(1) RRH	-
ALPHA	A3	40°-0"	40°	NEW ANTENNA	96.0"x11.9"x7.1"	0°	0°/0°/0°	(1) RRH	-
ALPHA	A4	-	-	-	-	-	-	-	-
BETA	B1	40°-0"	160°	NEW ANTENNA	28.3"x16.1"x8.0"	0°	3°	(1) 12 OVP	HYBRID
BETA	B2	40°-0"	160°	NEW ANTENNA	96.0"x11.9"x7.1"	0°	0°/0°/0°	(1) RRH	-
BETA	B3	40°-0"	160°	NEW ANTENNA	96.0"x11.9"x7.1"	0°	0°/0°/0°	(1) RRH	-
BETA	B4	-	-	-	-	-	-	-	-
GAMMA	C1	40°-0"	280°	NEW ANTENNA	28.3"x16.1"x8.0"	0°	3°	-	-
GAMMA	C2	40°-0"	280°	NEW ANTENNA	96.0"x11.9"x7.1"	0°	4°/5°/2°	(1) RRH	HYBRID
GAMMA	C3	40°-0"	280°	NEW ANTENNA	96.0"x11.9"x7.1"	0°	4°/5°/2°	(1) RRH	-
GAMMA	C4	-	-	-	-	-	-	-	-

3 ANTENNA SCHEDULE  
SCALE: NOT TO SCALE

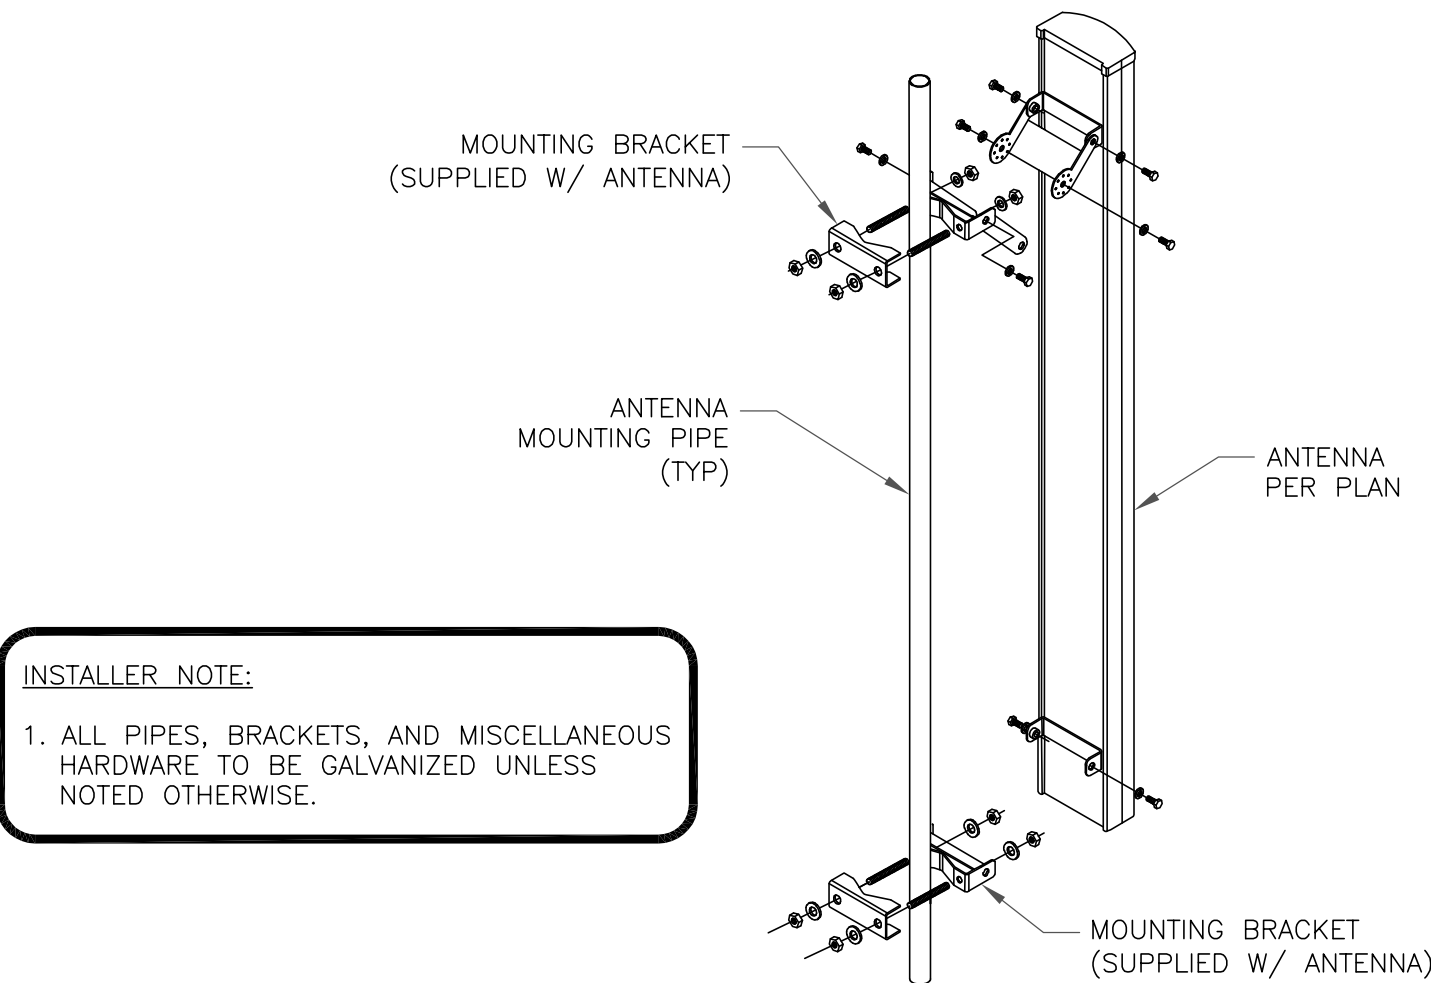

4 MOUNTING DETAIL  
SCALE: NOT TO SCALE

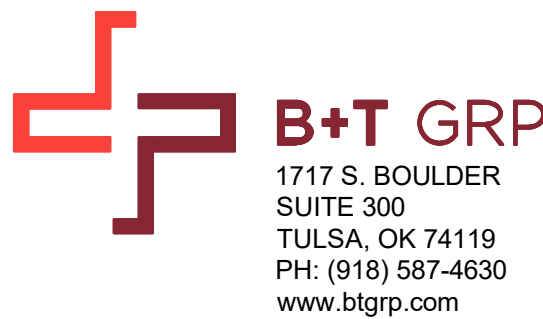

VERIZON SITE NUMBER:  
500001723

BU #: 877034  
USWW UTE PASS

10115 LUCKY 4 TERRACE  
GREEN MOUNTAIN FALLS, CO  
80819

EXISTING 60'-0" MONOPOLE

ISSUED FOR:

REV	DATE	DRWN	DESCRIPTION	DES./QA
0	3/6/25	BKR	CONSTRUCTION	LR
1	4/23/25	TDG	CONSTRUCTION	TDG
2	5/2/25	BKR	CONSTRUCTION	TDG
3	6/30/25	BKR	CONSTRUCTION	TDG
4	7/8/25	BKR	CONSTRUCTION	TDG



B&T ENGINEERING, INC.

IT IS A VIOLATION OF LAW FOR ANY PERSON,  
UNLESS THEY ARE ACTING UNDER THE DIRECTION  
OF A LICENSED PROFESSIONAL ENGINEER,  
TO ALTER THIS DOCUMENT.

SHEET NUMBER:

C-3

REVISION:

4